


GENERAL NOTES
1. ALL DIMENSIONS ARE IN MILLIMETERS.
2. ALL LEVELS ARE IN MM, INDICATING TOP OF FINISH WHEREVER APPLICABLE.
3. GROUND LEVELS, WHERE SHOWN, ARE INDICATIVE. IT SHALL BE CONFIRMED AT SITE.
4. ALL DIMENSIONS ARE INDICATIVE AND SUBJECT TO STRUCTURAL DESIGN.
5. ALL MINIMUM INTERNAL CLEARANCES ARE MANDATORY AS SHOWN.
6. DRAWINGS TO BE READ IN CONJUNCTION WITH OTHER DISCIPLINES FOR COORDINATED INFORMATION.
7. ALL DIMENSIONS SHALL BE DERIVED FROM EDCV ALIGNMENT DRAWING. ADD NOT MAKE CHANGES TO THIS DRAWING.

A. LEGENDS & ABBREVIATIONS
INTERNAL WALLS

B. KEY PLAN


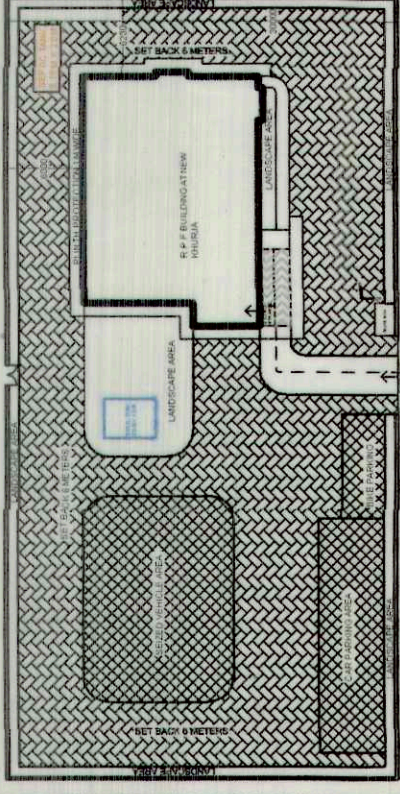


B. D/W SCHEDULE

WINDOW SCHEDULE					
S NO	TAG	SIZE	SILL HT	QTY	MATERIAL
1	W1	1200MM X 1200 MM	500MM	6	UPVC
2	W2	1800MM X 500 MM	100MM	1	UPVC
3	W3	1800MM X 500 MM	100MM	5	UPVC

DOOR SCHEDULE					
S NO	TAG	SIZE	SILL HT	QTY	MATERIAL
1	D1	1750 MM X 2100 MM	-	3	FLUSH DOOR
2	D2	1000 MM X 2100 MM	-	6	FLUSH DOOR
3	D3	800 MM X 2100 MM	-	4	FLUSH DOOR
4	D4	1500 MM X 2100 MM	-	2	W.S. DOOR

NORTH

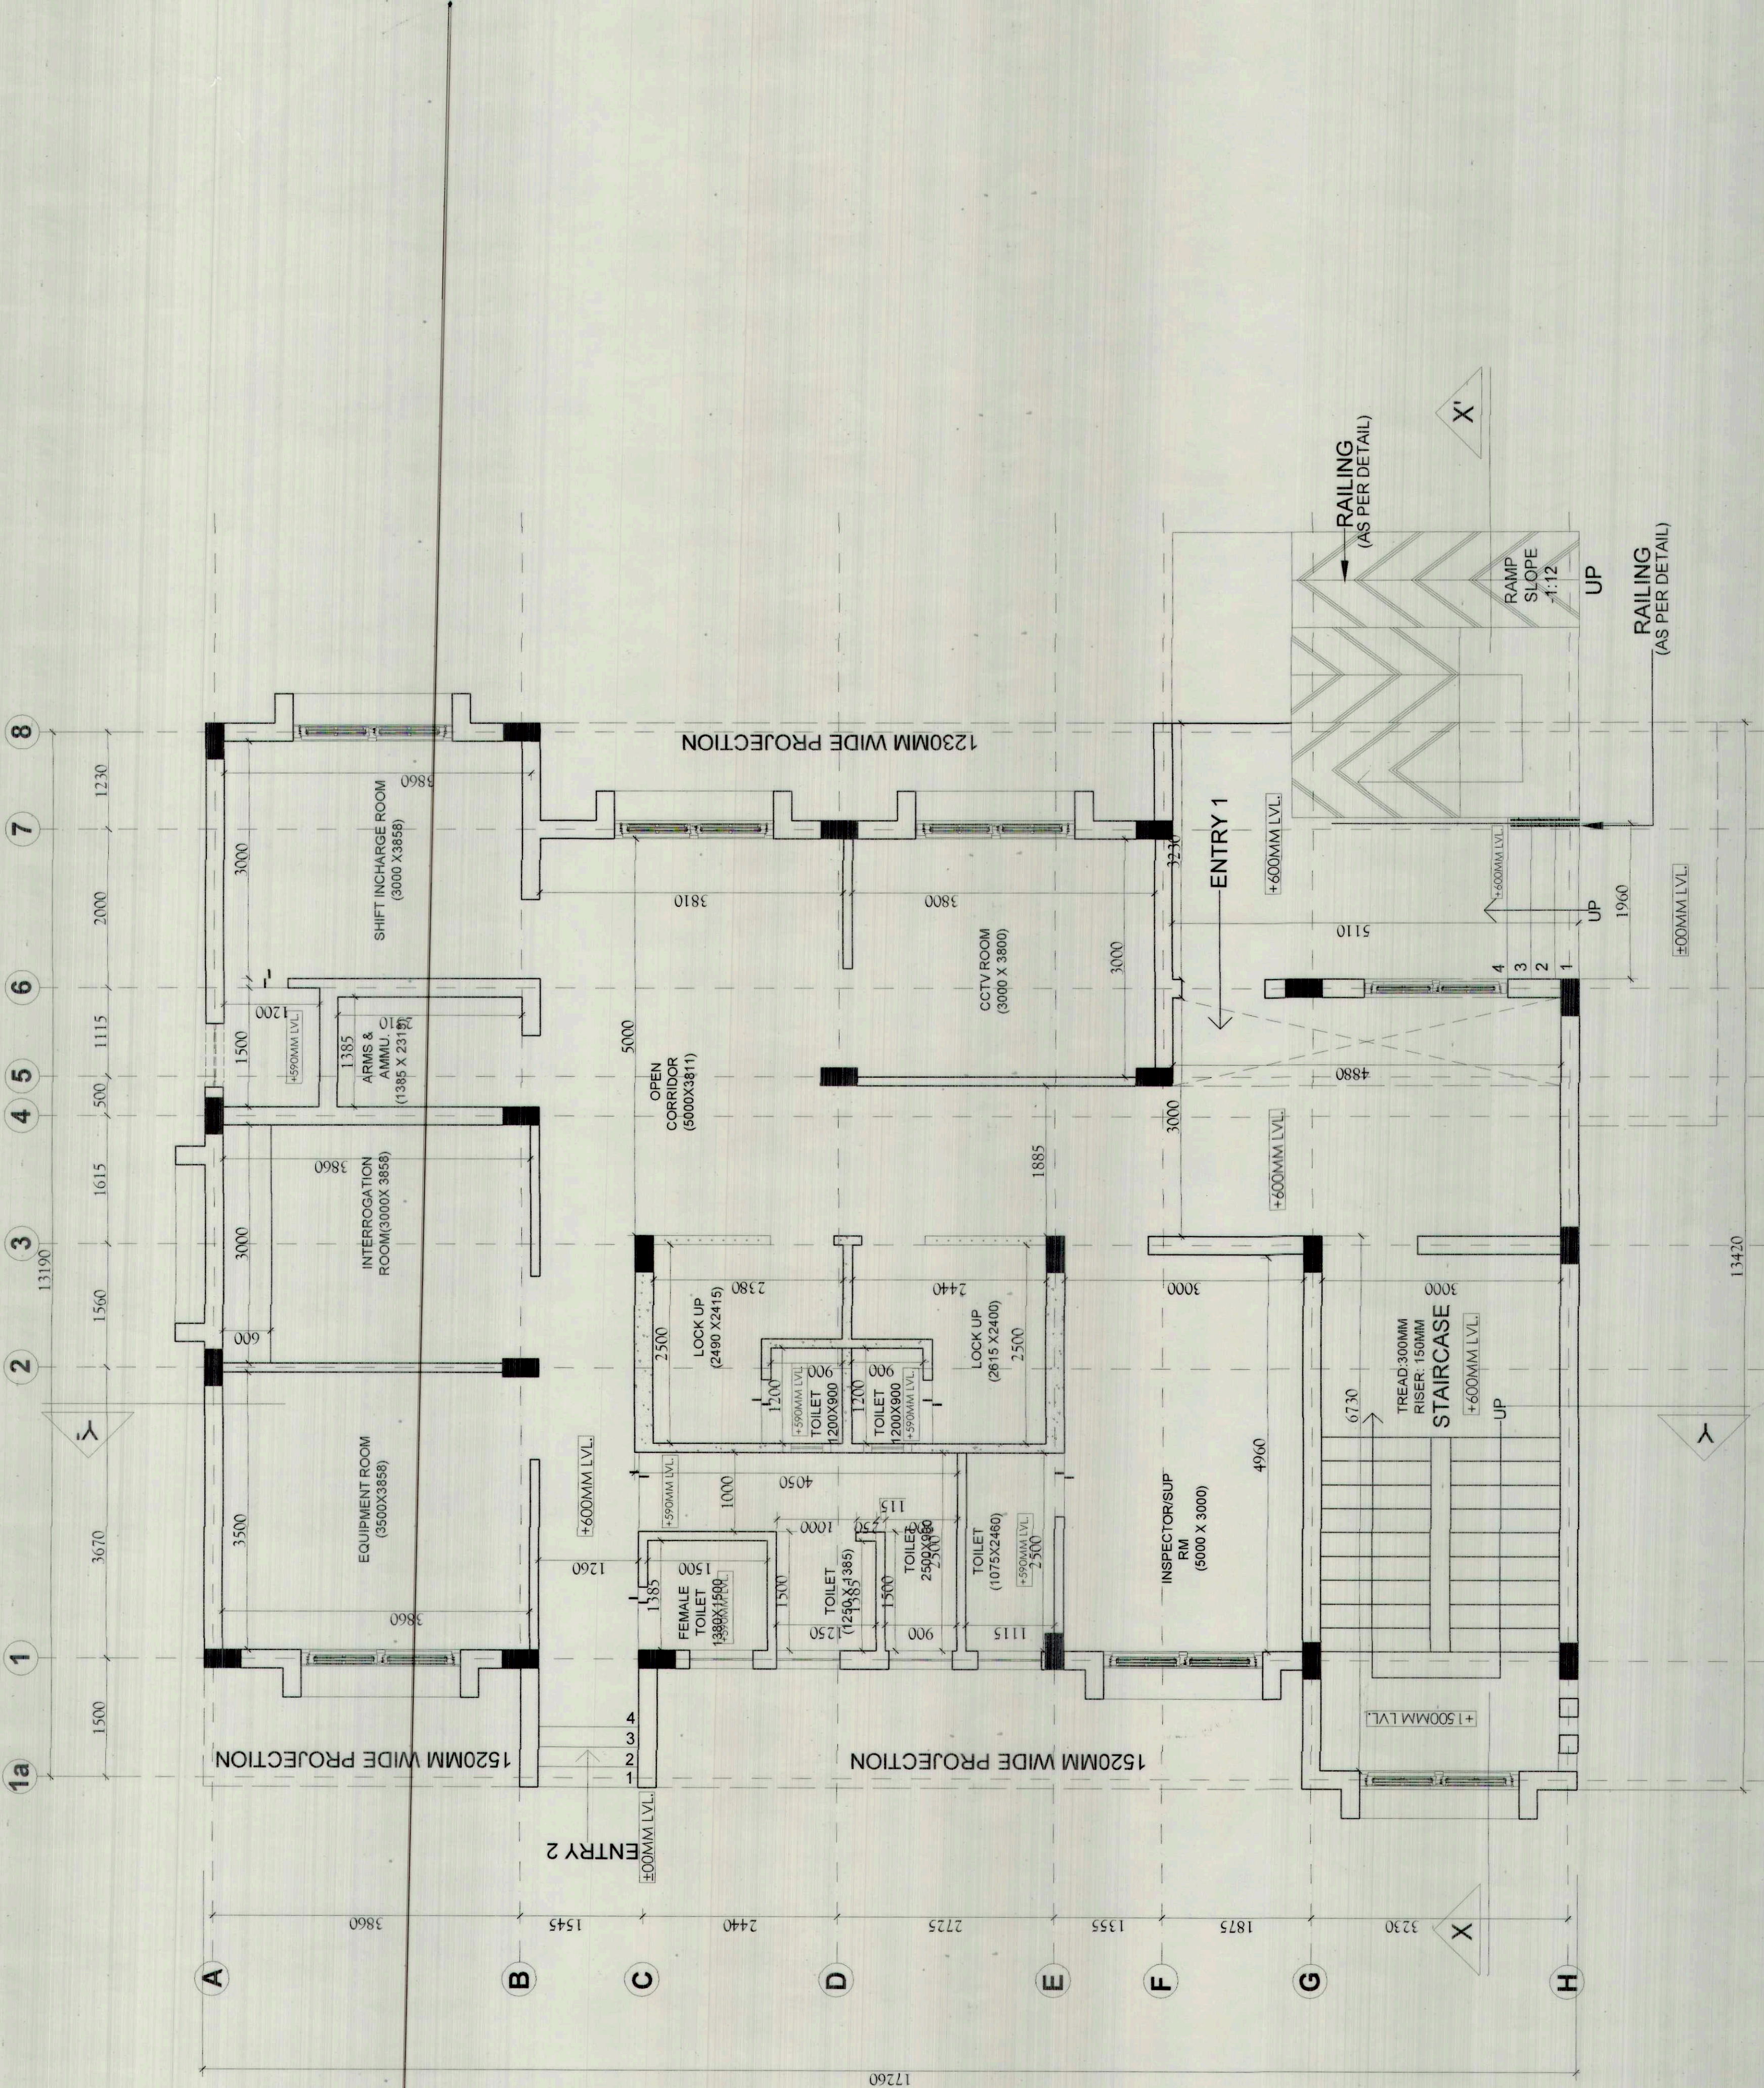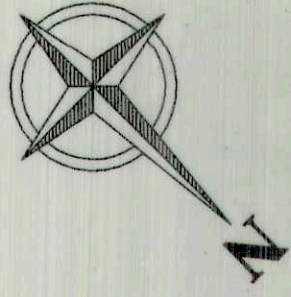

ARCHITECTURE CONSULTANT		PROJECT TITLE		OWNER		EASTERN DEDICATED FREIGHT CORRIDOR		DWG REFERENCE		REV	
M/s CONSULTING ONE AR Anurag Khandeewal Block-20, Shree Market Sanjay place, agra-282002		R.P.F BUILDING AT NEW KHURJA/ NEW EKDIL		CGMTDL DY.PM/EN/5656/TPL		DFCCIL - APPROVAL		DFCC/EDFC-1/NKR/RPF POST/GAD/ID/DIM/01		DIM/01	
By Designer AR ANURAG KHANDEWAL www.architecturalkhandedewal.com 982702002		Issued By Authorized Rep. Sig		CGMTDL DY.PM/EN/5656/ALJN		Architect Stamp and Sig.		DRAWING TITLE		DRAWING NUMBER	
Drawn By SONAL GUPTA		Date		CGMTDL DY.PM/EN/5656/ALJN		Original Drawing Size A1		Architectural Discipline		STATUS	
Checked By AR.ARCHIT KEYAL		Date		CGMTDL DY.PM/EN/5656/ALJN		Scale		08.02.2020		SUBMISSION	
Approved for issue		Name		CGMTDL DY.PM/EN/5656/ALJN		Scale		1:100		SUBMISSION	