

GENERAL NOTES


1. ALL DIMENSIONS ARE IN MILLIMETERS.
2. ALL LEVELS ARE IN MM, INDICATING TOP OF FINISH WHEREVER APPLICABLE.
3. GROUND LEVELS ARE IN MM, WHERE SHOWN, ARE INDICATIVE. IT SHALL BE CONFIRMED AT SITE.
4. ALL DIMENSIONS ARE INDICATIVE AND SUBJECT TO STRUCTURAL DESIGN.
5. ALL MINIMUM INTERNAL CLEARANCES ARE INDICATED AS SHOWN.
6. DRAWINGS TO BE READ IN CONJUNCTION WITH OTHER DESCRIPTIONS FOR COORDINATED INFORMATION.
7. ALL DIMENSIONS SHALL BE DERIVED FROM EPC ALIGNMENT DRAWINGS.
8. DO NOT MAKE CHANGES TO THIS DRAWING.

WINDOW SCHEDULE					
S.NO	TAG	SIZE	SILL HT.	INTEL	QTY
1	W1	2000MMX1200 MM	900MM	2100MM	6
2	W2a	1800MMX5600 MM	100MM	5700MM	1
3	V1	800MMX600 MM	180MM	2400MM	5

DOOR SCHEDULE					
S.NO	TAG	SIZE	SILL HT.	INTEL	QTY
1	D1	1250 MMX2100 MM	-	2100 MM	3
2	D2	1000 MMX2100 MM	-	2100 MM	6
3	D3	800 MMX2100 MM	-	2100 MM	4
4	D4	1500 MMX2100 MM	-	2100 MM	2

A. LEGENDS & ABBREVIATIONS



- INTERNAL WALLS
- KEY PLAN

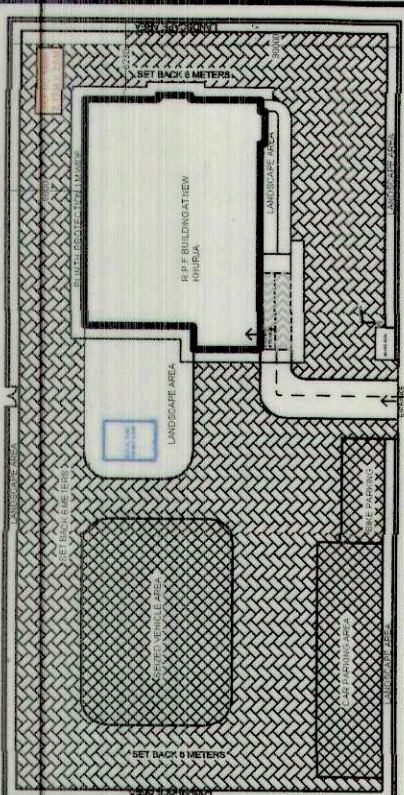



B. DW SCHEDULE

WINDOW SCHEDULE					
S.NO	TAG	SIZE	SILL HT.	INTEL	QTY
1	W1	2000MMX1200 MM	900MM	2100MM	6
2	W2a	1800MMX5600 MM	100MM	5700MM	1
3	V1	800MMX600 MM	180MM	2400MM	5


DOOR SCHEDULE					
S.NO	TAG	SIZE	SILL HT.	INTEL	QTY
1	D1	1250 MMX2100 MM	-	2100 MM	3
2	D2	1000 MMX2100 MM	-	2100 MM	6
3	D3	800 MMX2100 MM	-	2100 MM	4
4	D4	1500 MMX2100 MM	-	2100 MM	2

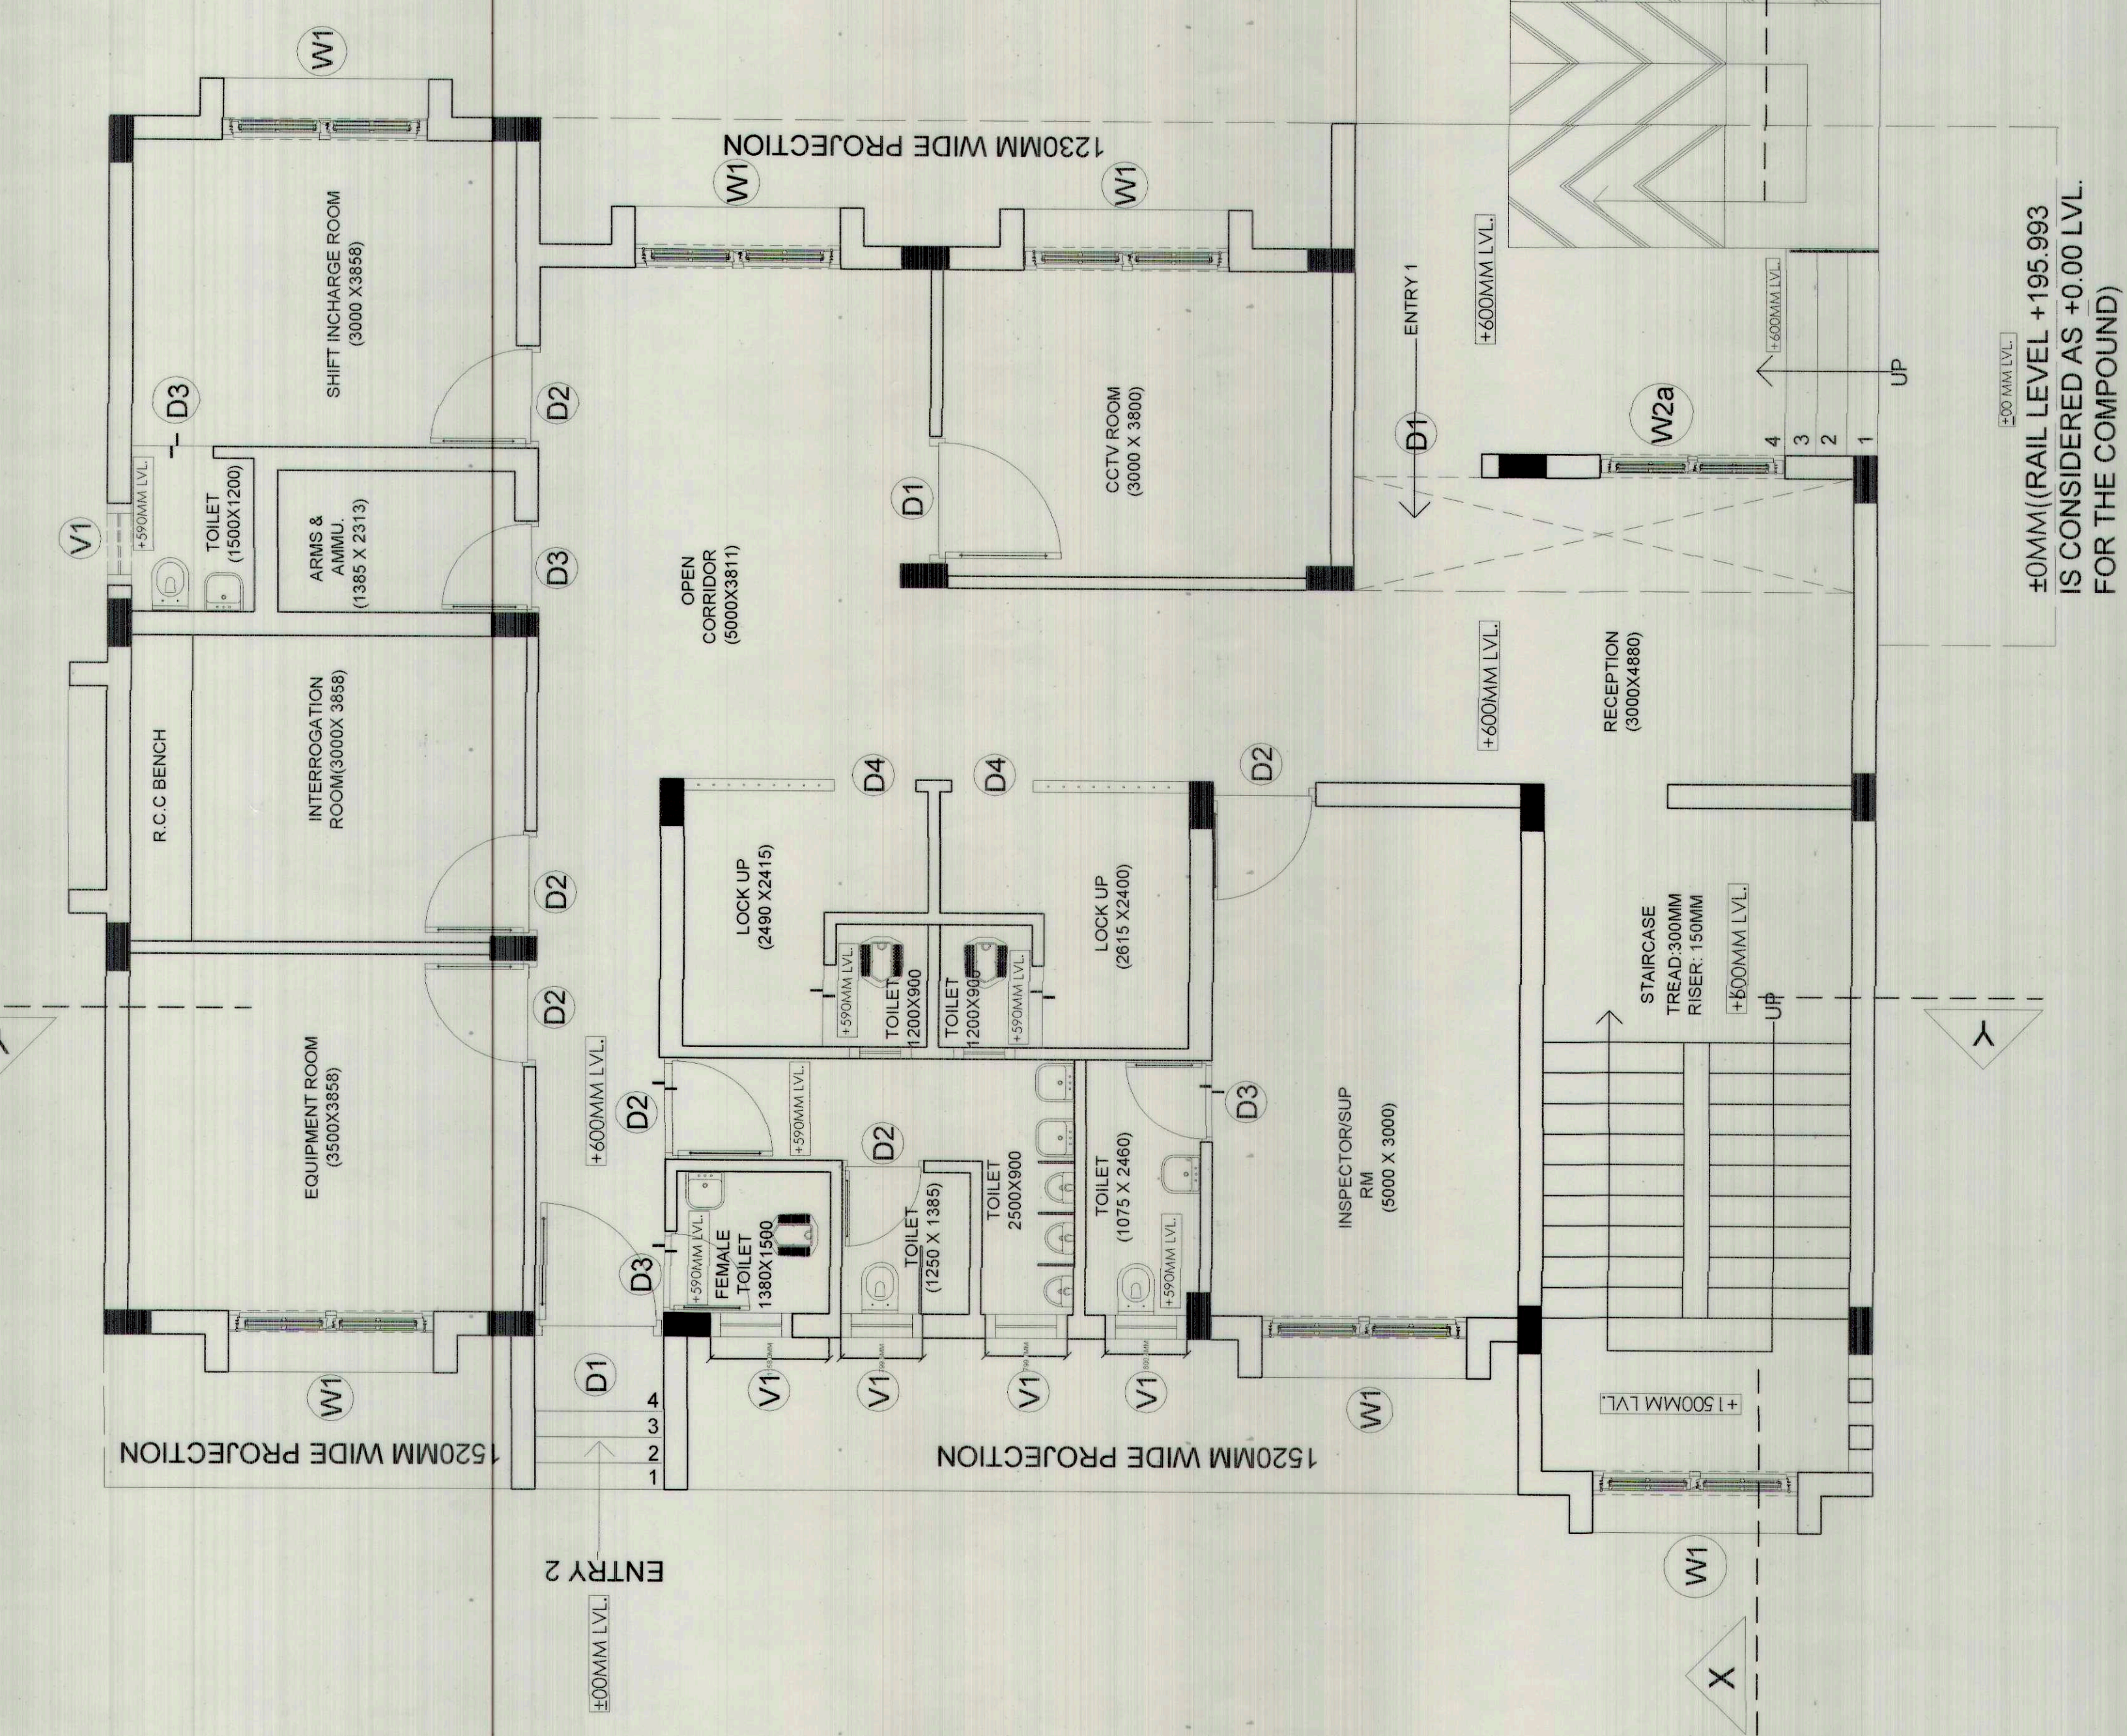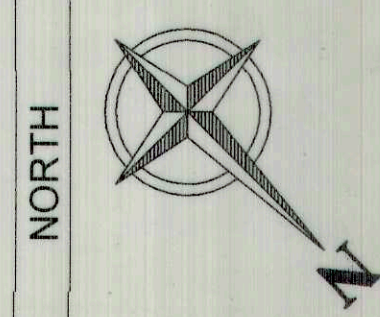

ELEVATION

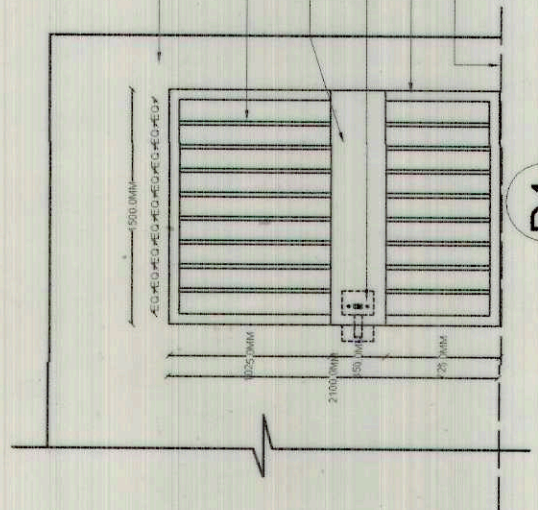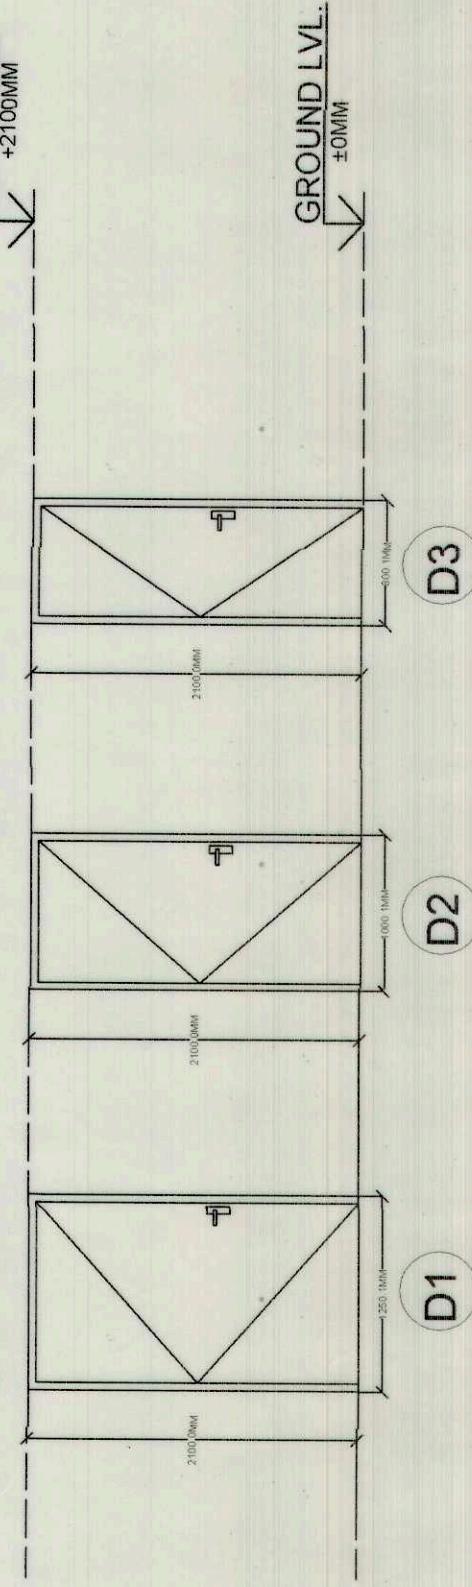

ELEVATION

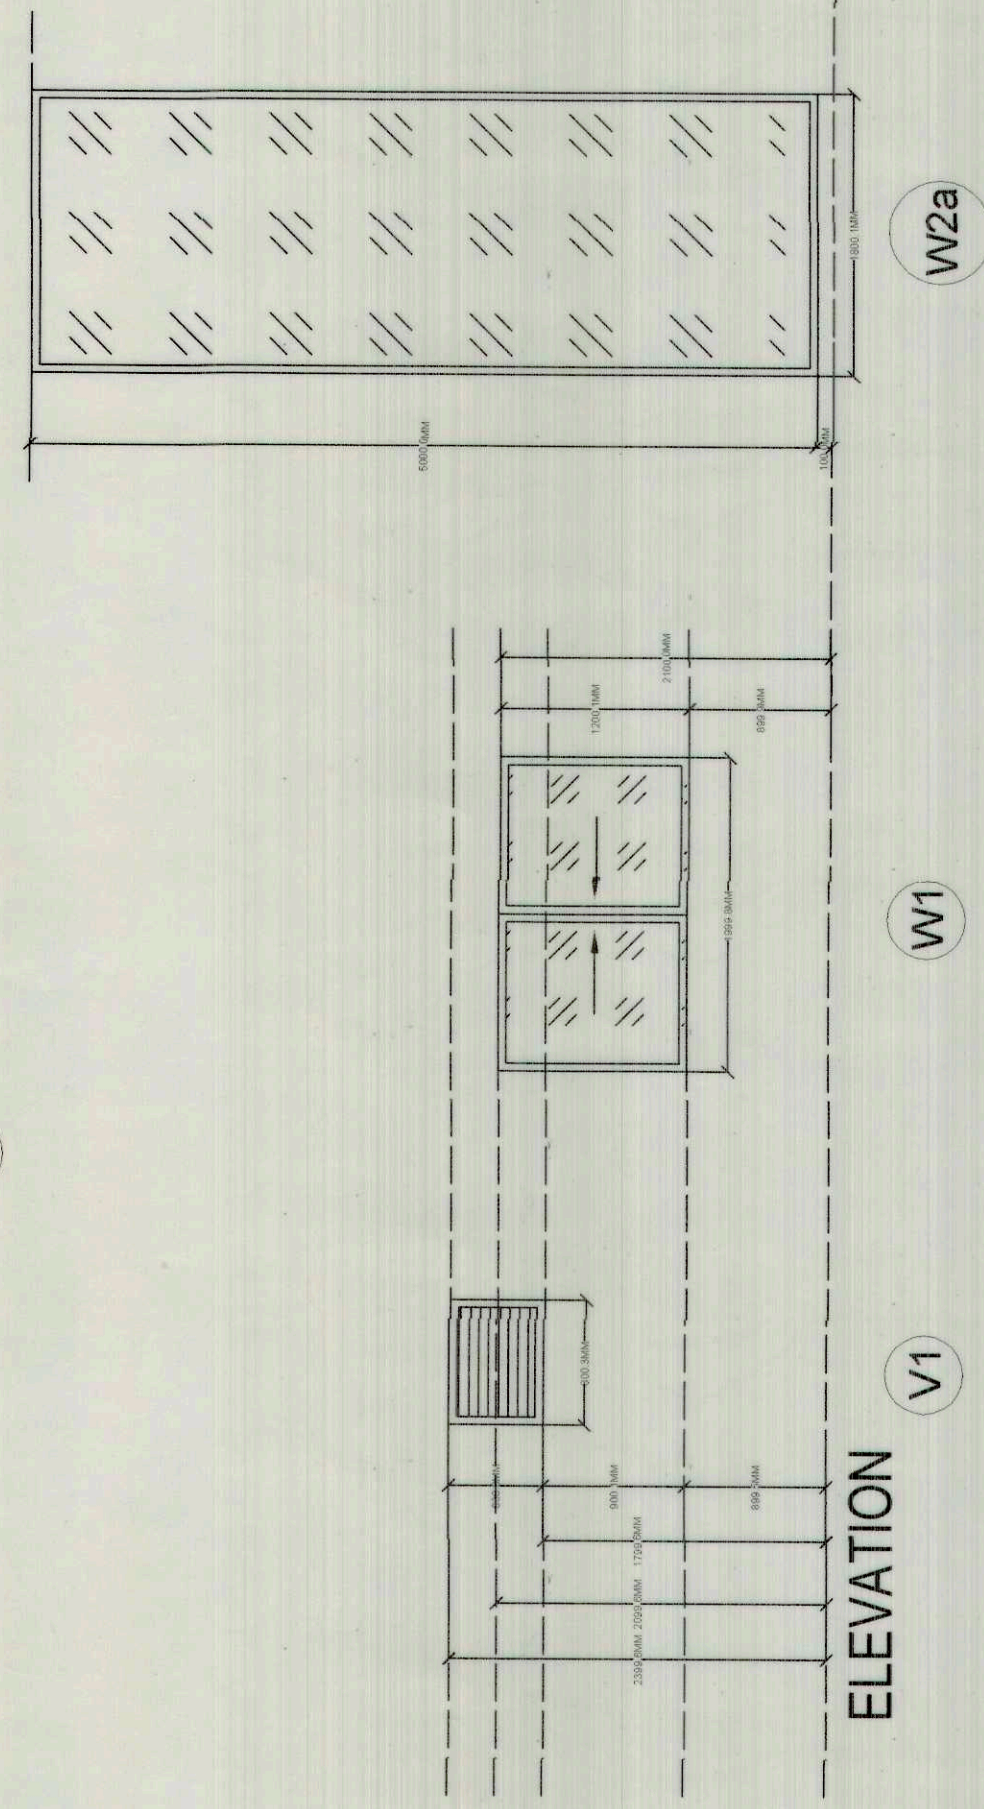

ARCHITECTURE CONSULTANT		PROJECT TITLE		OWNER		DWC REFERENCE		DRAWING NUMBER		REV	
M/S CONSULTING ONE AR. ANURAG KHANDELWAL Plot No. 1, Sector 10, Gurgaon Gurgaon, Haryana - 122002		EASTERN DEDICATED FREIGHT CORRIDOR		AR. ANURAG KHANDELWAL www.anuragkhandelwal.com 91 9827272009		DFCC/EDFC-1/NKRJ/RPF POST/GAD/ID/DWP/01		DWP/01			
By Designer AR. ANURAG KHANDELWAL		Issued By Authorized Rep.		CGM/TDL		Architect Stamp and Sig.		DRAWING TITLE			
Name/Designation SONAL GUPTA		Sig. /AL JN		DY. PW/ENG/6. / TDL		Architectural Discipline		DOOR/WINDOW SCHEDULE OF GROUND FLOOR			
Drawn By AR. ARCHIT REYAL		Date		Original Drawing Size A1		DATE		SCALE		STATUS	
Checked By		Name				08.02.2020		1:100		SUBMISSION	
Approved for issue		Name									