



GENERAL NOTES

1. ALL DIMENSIONS ON THE DRAWINGS ARE IN MM UNLESS MENTION OTHERWISE.
2. ALL LEVELS ARE MARKED FROM FINISHED FLOOR LEVEL UNLESS MENTIONED OTHERWISE.
3. DIMENSION ON THE DRAWINGS ARE NOT BE SCALED ONLY STATED DIMENSION ARE TO BE FOLLOWED.
4. ALL DIMENSIONS ON THE DRAWINGS ARE TO BE TAKEN FROM THE WORK ONLY DISCREPANCY SHALL BE BROUGHT TO THE NOTICE OF THE ENGINEER IN CHARGE.
5. ALL THE PROPOSED OPENINGS SUCH AS DOOR, WINDOW, VENTILATION AND CUTOUTS ARE FROM PLASTER TO PLASTER.
6. BEFORE STARTING OF WORK BETWEEN DFC TRACKS CLEARANCE OF ELECT AND SKT DEPTT. TO BE OBTAINED FOR THEIR UTILITIES.
7. SAFETY MEASURES TO BE ENSURED DURING EXECUTION OF WORK NEAR RUNNING TRACKS IN YARD AREA.
8. FOR FOUNDATION DETAILS AND SITE PLAN REFER SEPARATE DRAWING.


DEDICATED FREIGHT CORRIDOR CORPORATION OF INDIA LTD.
 अतिरिक्त फ्री वॉरिज

NAME OF WORK :
 CONSTRUCTION OF TOWER WAGON SHED BUILDING AT BHUN


FILE	TOWER WAGON - ELEVATIONS	PROJECTION	GMCO-ADI
STATION	BHUN	JOB NO.	
CONSULTANT	RADHE INFRA TECH, MEHSANA	NOT TO SCALE	
DRG NO.	TW GAD-02		

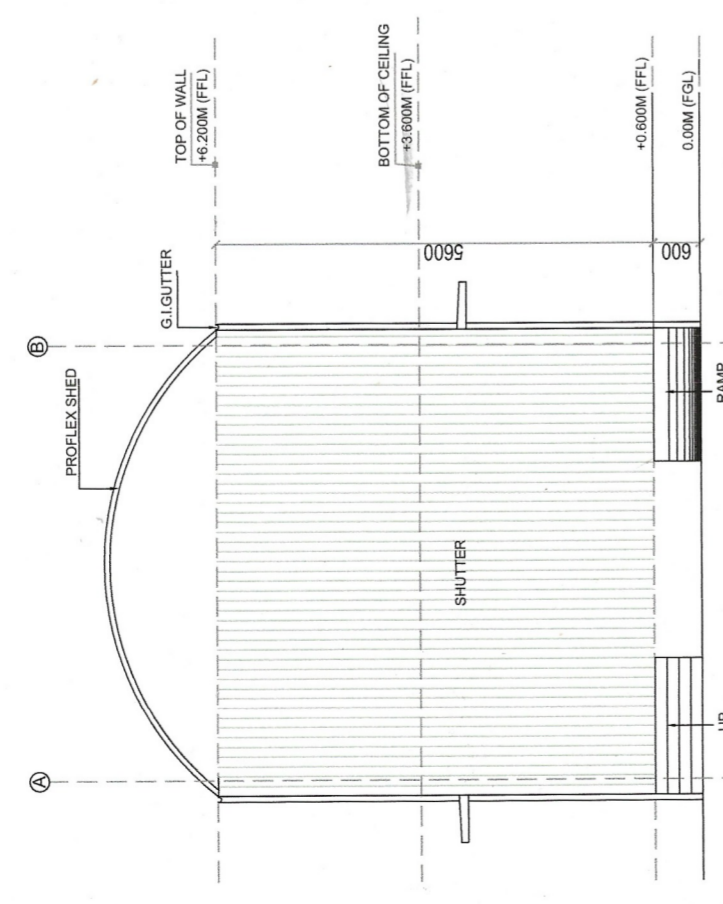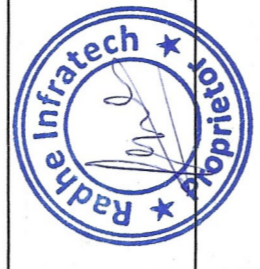


FRONT ELEVATION

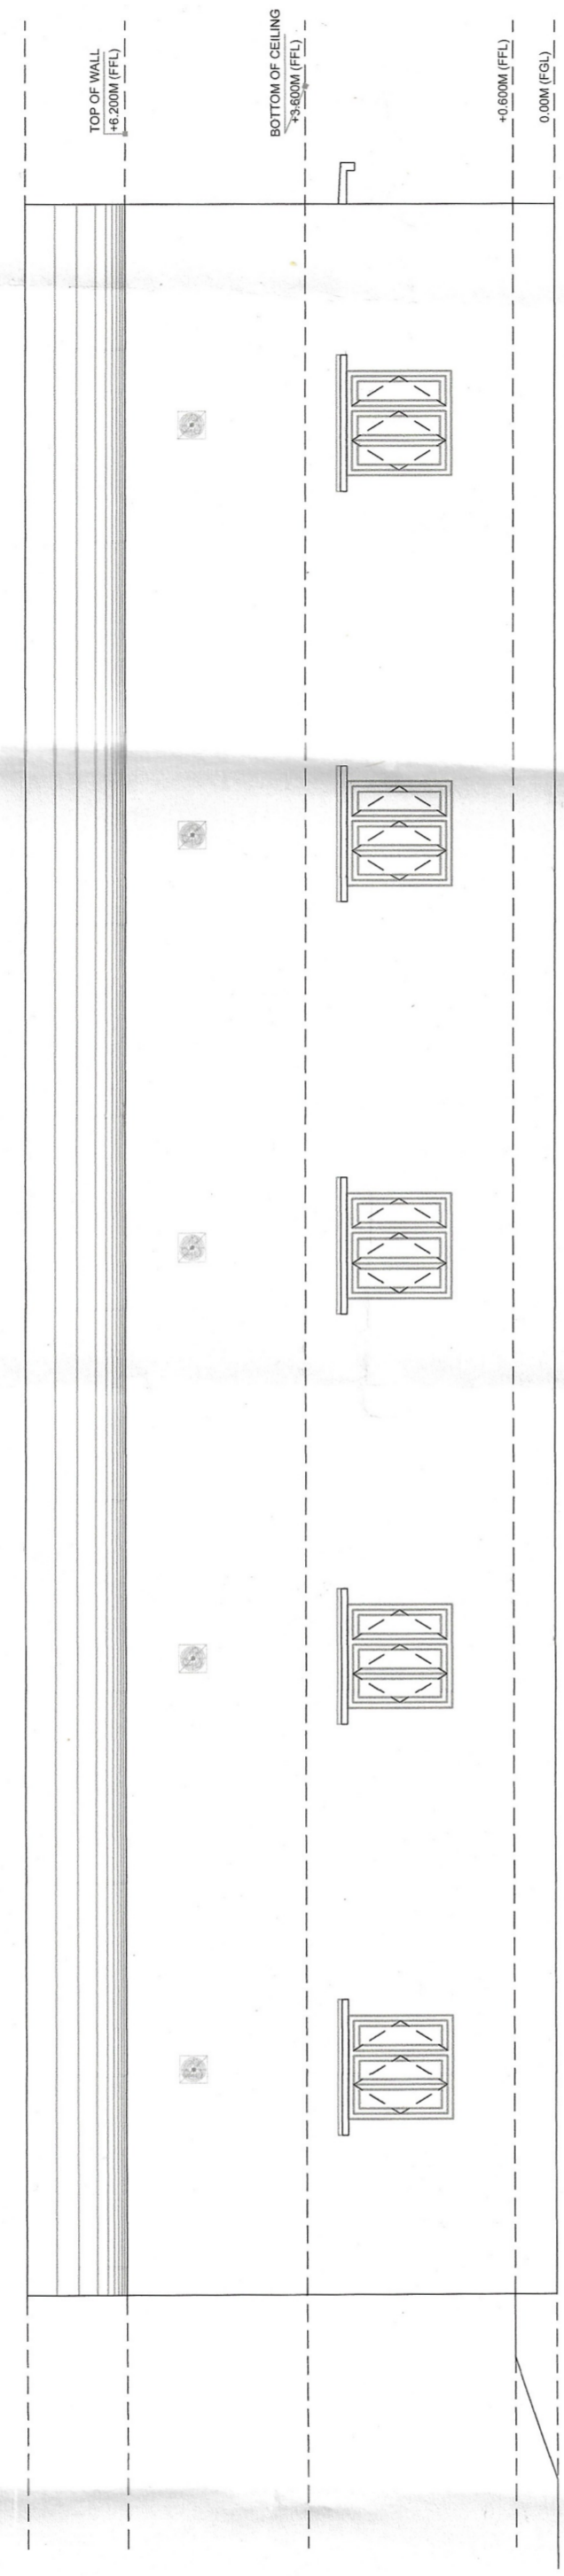

SIDE ELEVATION (RHS)

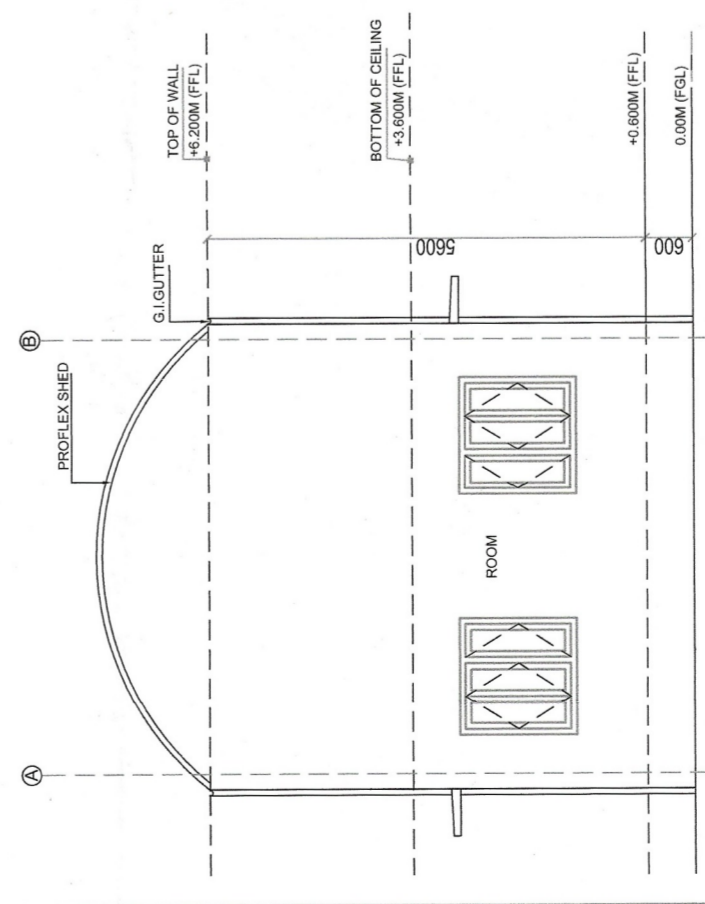

REAR ELEVATION

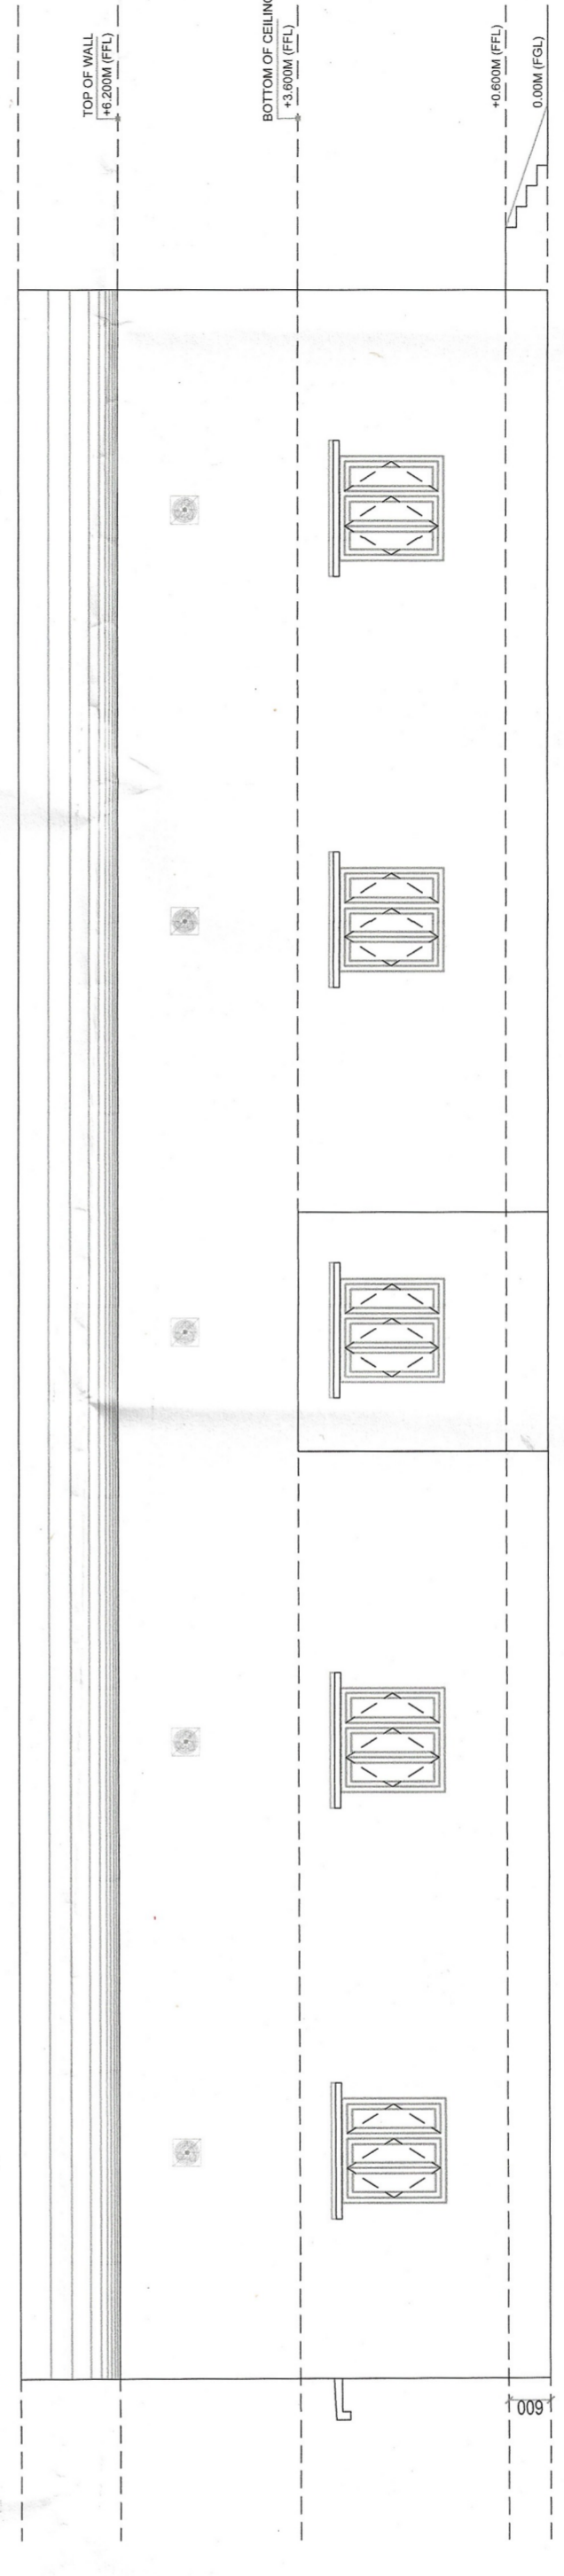

SIDE ELEVATION (LHS)

JCM/OPBD-ADI			
DY.CPM/EL-ADI		DY.CPM/S&T-ADI	
PM/ENG-N-ADI		DGM/RS-ADI	
AP/WELE		PM/OPBD	
DPM/EN-BHUN		DPM/S&T	