

R O A D

FRONT ELEVATION

DFC/HQ		DFC/TUNDLA		NCR, PRYJ, DIVISION	
DESIGNATION	SIGNATURE	DESIGNATION	SIGNATURE	DESIGNATION	SIGNATURE
(SANDEEP CHAUHAN) GM/CO/TDL	<i>Sandeep Chauhan</i> 11/11/2024	(HIMANSHU BADONI) DRM/PRYJ	<i>Himanshu Badoni</i> 08/11/23	(HIMANSHU BADONI) DRM/PRYJ	<i>Himanshu Badoni</i> 08/11/23
(ANIL KUMAR) GM/CIVIL	<i>Anil Kumar</i> 01.12.23	(S.R. PRASAD) SR.DEN/Co/PRYJ	<i>S.R. Prasad</i> 01.12.23	(S.R. PRASAD) SR.DEN/Co/PRYJ	<i>S.R. Prasad</i> 01.12.23
(S.K.JHA) DY.CPM/ENGG	<i>S.K. Jha</i>	(Sr.DEE/OP/PRYJ)	<i>Sr. Dee</i>	(Sr.DEE/OP/PRYJ)	<i>Sr. Dee</i>
(S.K.MOHANTY) DY.PM/ENGG	<i>S.K. Mohanty</i>	(Sr.DOM/Co/PRYJ)	<i>Sr. Dom</i>	(Sr.DOM/Co/PRYJ)	<i>Sr. Dom</i>
(MU KHAN) PM/S&T	<i>Mu Khan</i>	(Sr.DME/C&W/PRYJ)	<i>Sr. DME</i>	(Sr.DME/C&W/PRYJ)	<i>Sr. DME</i>
(AMIT KUMAR) DY.PM/S&T	<i>Amit Kumar</i>	(Sr.DEE/G/PRYJ)	<i>Sr. Dee</i>	(Sr.DEE/G/PRYJ)	<i>Sr. Dee</i>
(R.M.AGARWAL) DY.CPM/ELE	<i>R.M. Agarwal</i>	(SUDHIR KUMAR) Sr.DEN/IV/PRYJ	<i>Sudhir Kumar</i>	(SUDHIR KUMAR) Sr.DEN/IV/PRYJ	<i>Sudhir Kumar</i>
(K.C. Das) DY.PM/APM/ELE	<i>K.C. Das</i>	(Sr.DSTE/ALJN)	<i>Sr. Dste</i>	(Sr.DSTE/ALJN)	<i>Sr. Dste</i>
(ARJUN SAXENA) OP&BD	<i>Arjun Saxena</i>				

CO-ORDINATION/TUNDLA

EDFC

NEW KHURJA
PROPOSED RUNNING ROOM AT NEW
KHURJA

ARCHITECTURAL ELEVATION

DATE: _____

TITLE TO THE SCALE


DRAWN BY: _____

CHECKED BY: _____

DRAWING NO: _____

DATE: _____

RUNNING ROOM - KHURJA JUNCTION
FRONT ELEVATION

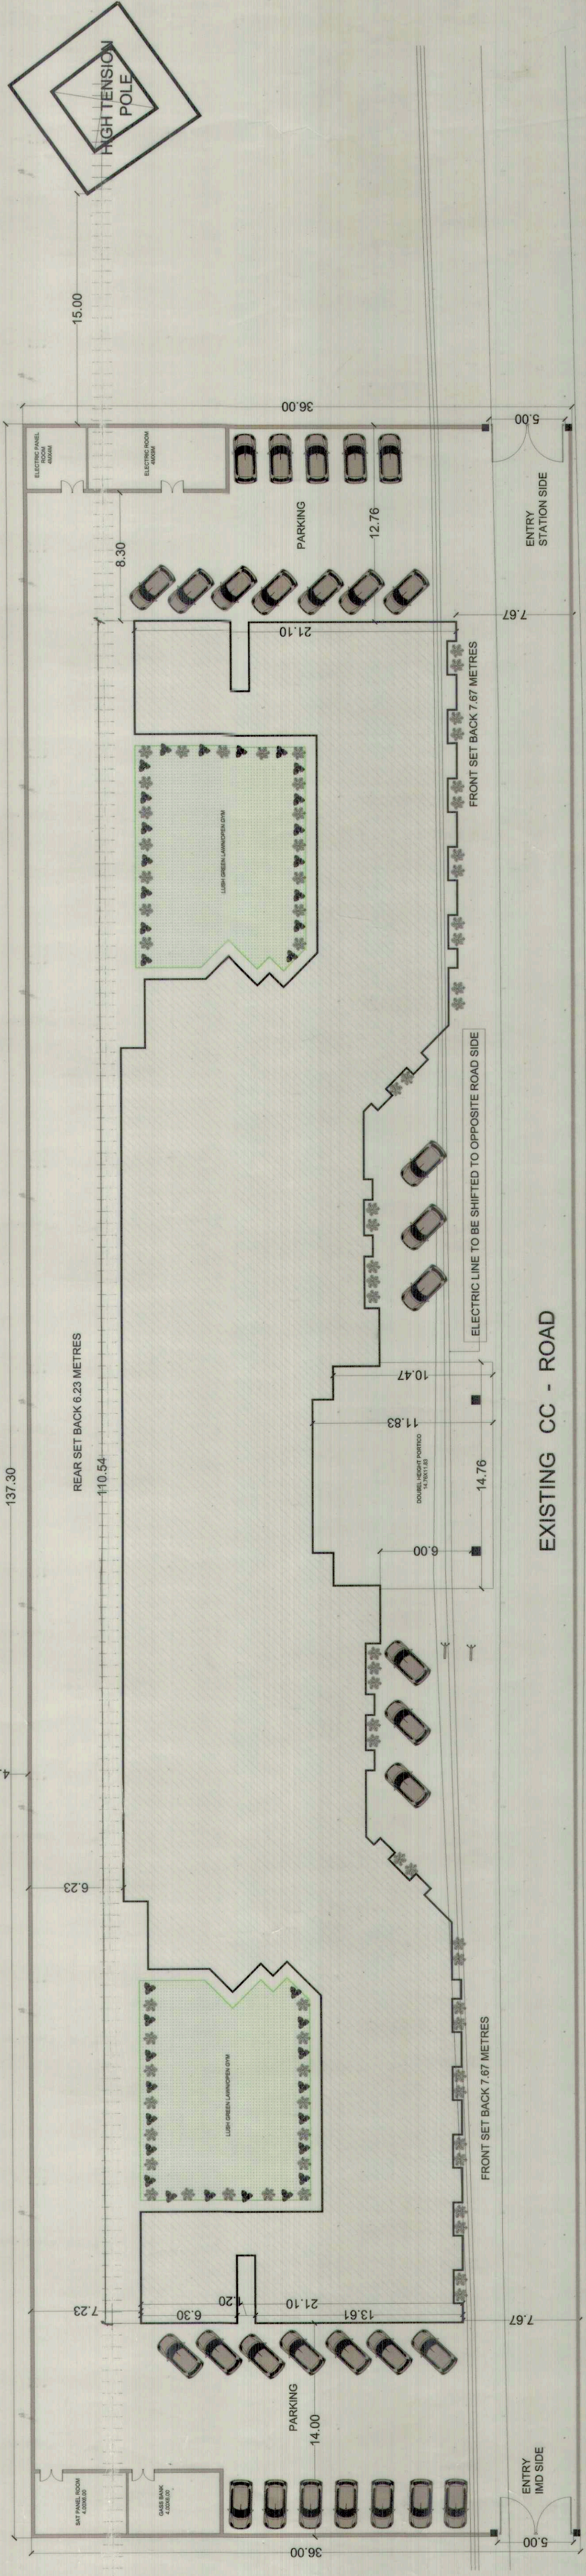

SITE PLAN

DFC/TUNDLA		NCR, PRYJ, DIVISION	
DESIGNATION	SIGNATURE	DESIGNATION	SIGNATURE
(SANDEEP CHAUHAN) GM/CO/TDL	<i>Sandeep Chauhan</i>	(HIMANSHU BARDOLAI) DRM/PRYJ	<i>Himanshu Bardolai</i>
(ANIL KUMAR) GM/CIVIL	<i>Anil Kumar</i>	(S. S. PRASAD) SR.DEN/CO/PRYJ	<i>S. S. Prasad</i>
(S. JHA) DY.CP/ENGG	<i>S. Jha</i>	(Sr.DEE/OP/PRYJ)	<i>Sr.DEE/OP/PRYJ</i>
(S. MOHANTY) DY.PM/ENGG	<i>S. Mohanty</i>	(Sr.DOM/CO/PRYJ)	<i>Sr.DOM/CO/PRYJ</i>
(MU KHAN) PM/S&T	<i>Mu Khan</i>	(Sr.DME/IC&W/PRYJ)	<i>Sr.DME/IC&W/PRYJ</i>
(AMIT KUMAR) DY.PM/S&T	<i>Amit Kumar</i>	(Sr.DEE/IG/PRYJ)	<i>Sr.DEE/IG/PRYJ</i>
(R. M. AGARWAL) DY.CP/MELE	<i>R. M. Agarwal</i>	(SUDHIR KUMAR) Sr.DEN/VI/PRYJ	<i>Sudhir Kumar</i>
(K. G. D.) DY.PM/PI/MELE	<i>K. G. D.</i>	(Sr.DSTE/ALJN)	<i>Sr.DSTE/ALJN</i>
(ARTUN SAXENA) OP&BD	<i>Artun Saxena</i>		

EDFC

COORDINATION/INDIA

NEW KHURJA
PROPOSED RUNNING ROOM AT NEW KHURJA

ARCHITECTURAL ELEVATION

DATE

DRAWN BY:-


CHECKED BY:-

TITLE

TO THE SCALE

DATE

RUNNING ROOM - KHURJA JUNCTION
SITE PLAN

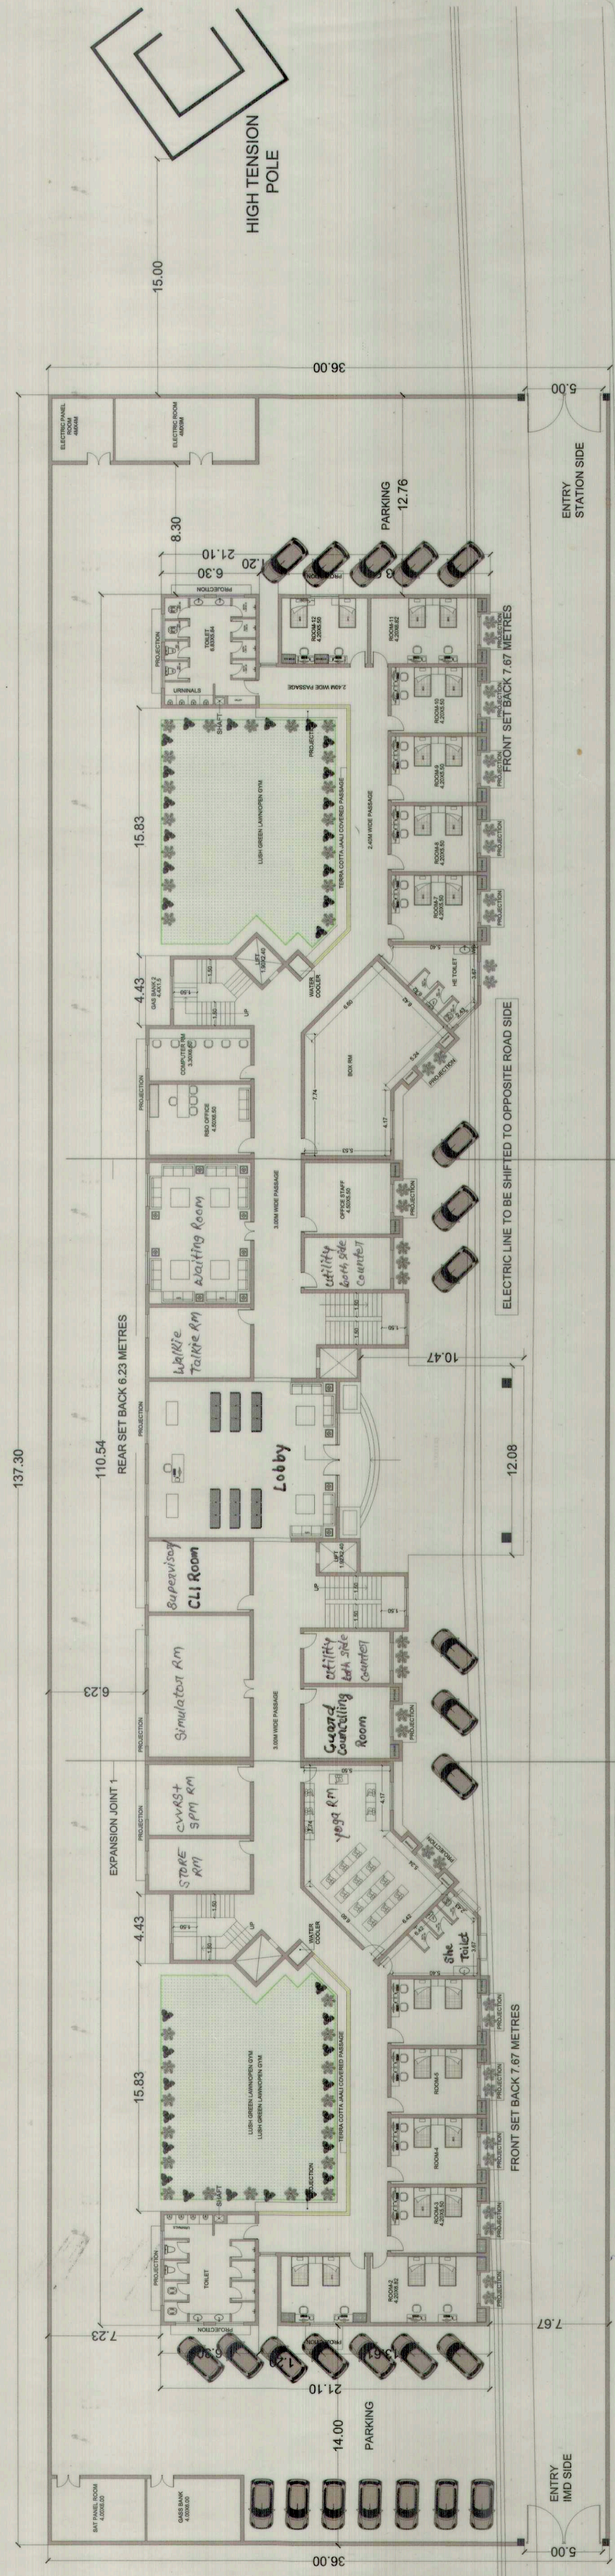


GROUND FLOOR PLAN

DFC/HQ		DFC/TUNDLA		NCR, PRYJ, DIVISION	
DESIGNATION	SIGNATURE	DESIGNATION	SIGNATURE	DESIGNATION	SIGNATURE
		(SANDEEP CHAUHAN) GM/CO/TDL	<i>Sandeep</i>	(HIMANSHU BADOLI) DRM/PRYJ	<i>H. Badoli</i>
		(ANIL KUMAR) GM/CIVIL	<i>Anil</i>	(S.R. PRASAD) SR.DEN/CO/PRYJ	<i>S.R. Prasad</i>
		(SK JHA) DY.CP/ENGG	<i>SK Jha</i>	(Sr.DEE/OP/PRYJ)	<i>Sr. Dee</i>
		(SK MOHANTY) DY.PM/ENGG	<i>SK Mohanty</i>	(Sr.DOM/CO/PRYJ)	<i>Sr. Dom</i>
		(MUKHAN) PM/S&T	<i>Mukhan</i>	(Sr.DME/C&W/PRYJ)	<i>Sr. DME</i>
		(AMIT KUMAR) DY.PM/S&T	<i>Amit</i>	(Sr.DEE/G/PRYJ)	<i>Sr. Dee</i>
		(RM AGARWAL) DY.CP/MELE	<i>RM Agarwal</i>	(SUSHI KUMAR) SR.DEN/IV/PRYJ	<i>Sushi</i>
		(K.G. DON) DY.PM/PM/MELE	<i>K.G. Don</i>	(Sr.DSTE/ALJN)	<i>Sr. Dste</i>
		(ARJUN SINGH) OP&BD	<i>Arjun</i>		

RUNNING ROOM - KHURJA JUNCTION

GROUND FLOOR PLAN
COVERED AREA- 1790.00 SQMTR

CO-ORDINATION/TUNDLA		EDFC	
CHECKED BY:-	DRAWN BY:-	NEW KHURJA PROPOSED RUNNING ROOM AT -NEW KHURJA	
TITLE		ARCHITECTURAL ELEVATION	
TO THE SCALE		DATE	

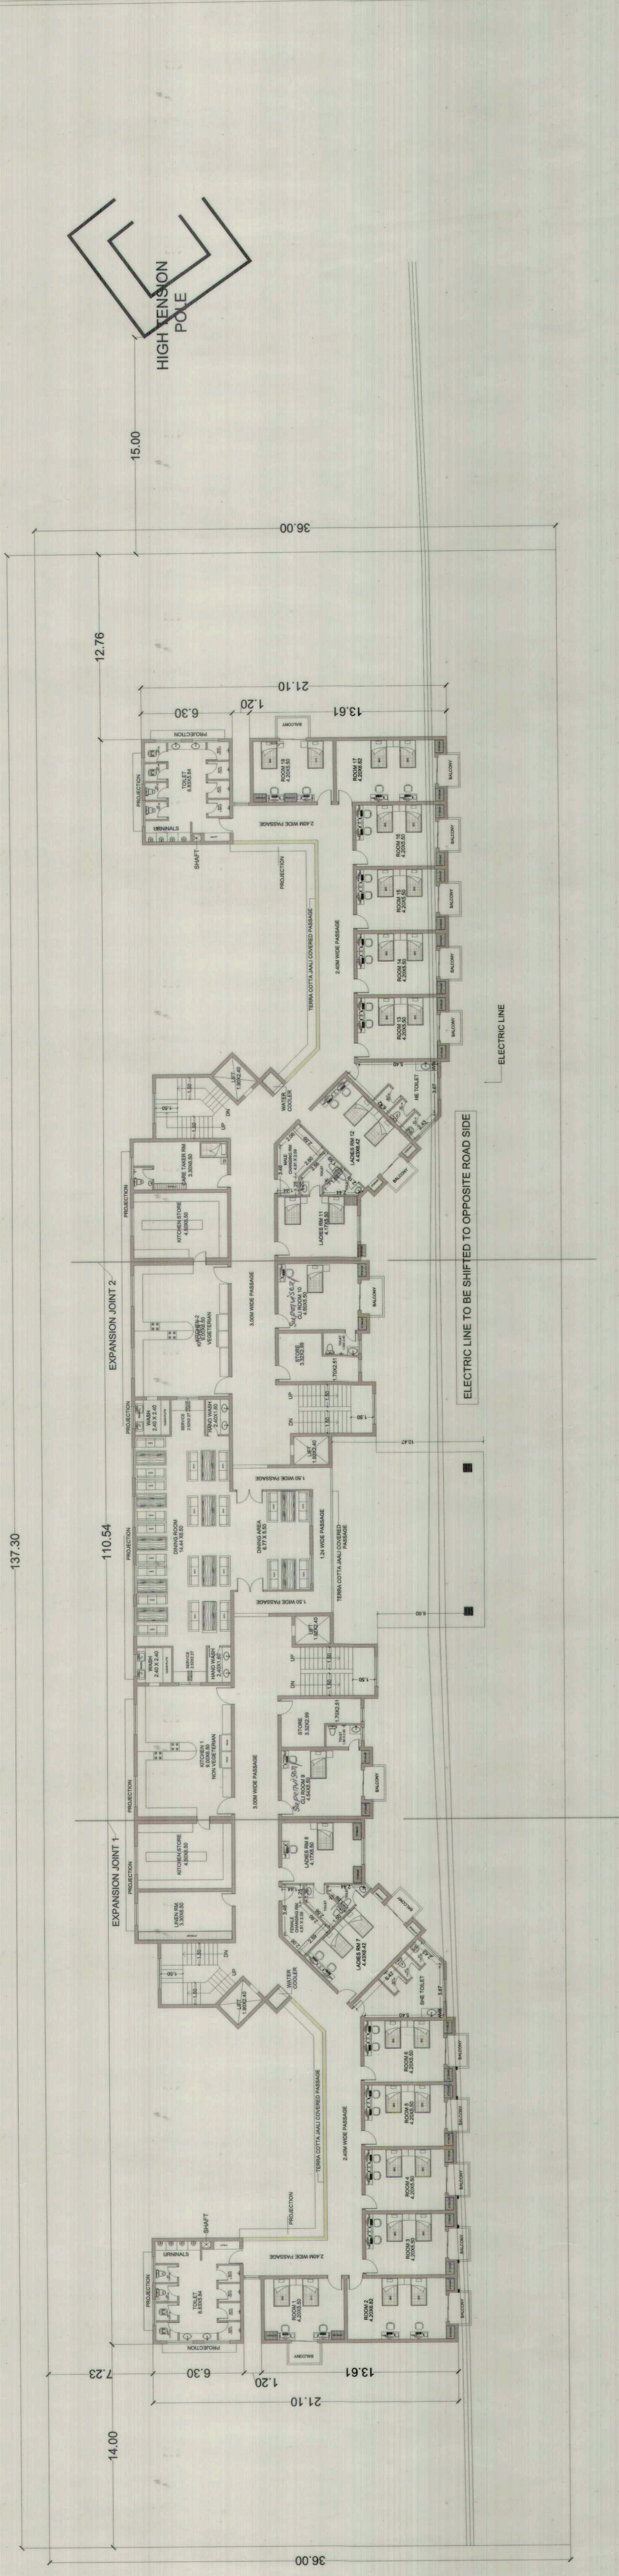


FIRST FLOOR PLAN

DFC/HQ		DFC/TUNDLA		NCR, PRYJ, DIVISION	
DESIGNATION	SIGNATURE	DESIGNATION	SIGNATURE	DESIGNATION	SIGNATURE
		(SANGEET CHANDHAN) GM/COITDL	<i>Sangeet</i> 11/10/24	(HIMANSHU BABOVI) DRM/PRYJ	<i>H. Babovi</i> 10/12/23
		(AMIL KUMAR) GM/CIVIL	<i>Amil</i> 01.12.23	(S. R. AKASHAPATI) SR.DEN/Co/PRYJ	<i>S.R. Akashapati</i> 01/12/23
		(SK JHA) DY.CPM/ENGG	<i>SK Jha</i>	(Sr.DEE/OP/PRYJ)	<i>Sr. Deekop</i> 11/11/23
		(SK MONAMTY) DY.PM/ENGG	<i>SK Monamty</i>	(Sr.DOM/Co/PRYJ)	<i>Sr. Dom</i> 11/12/23
		(MUKHAN) PM/S&T	<i>Mukhan</i>	(Sr.DME/C&W/PRYJ)	<i>Sr. Dme</i> 11/12/23
		(AMIT KUMAR) DY.PM/S&T	<i>Amit</i>	(Sr.DEE/G/PRYJ)	<i>Sr. Deeg</i> 10/11/23
		(R. M. AGARWAL) DY.CPM/IELE	<i>R. M. Agarwal</i>	(SUSHIR KUMAR) Sr.DEN/IV/PRYJ	<i>Sushir Kumar</i> 08/12/23
		(K. G. Don) DY.PM/AF/IELE	<i>K. G. Don</i>	(Sr.DSTE/ALJN)	<i>Sr. Dste</i>
		(ARUNSHYAM) OP&BD	<i>Arunshyam</i>		

CO-ORDINATION/TUNDLA		EDFC	
CHECKED BY:-	DRAWN BY:-	NEW KHURJA PROPOSED RUNNING ROOM AT NEW KHURJA	
TITLE TO THE SCALE		ARCHITECTURAL ELEVATION	
DATE		DATE	

RUNNING ROOM -KHURJA JUNCTION
 FIRST FLOOR PLAN
 COVERED AREA= 1625.00 SQMTR

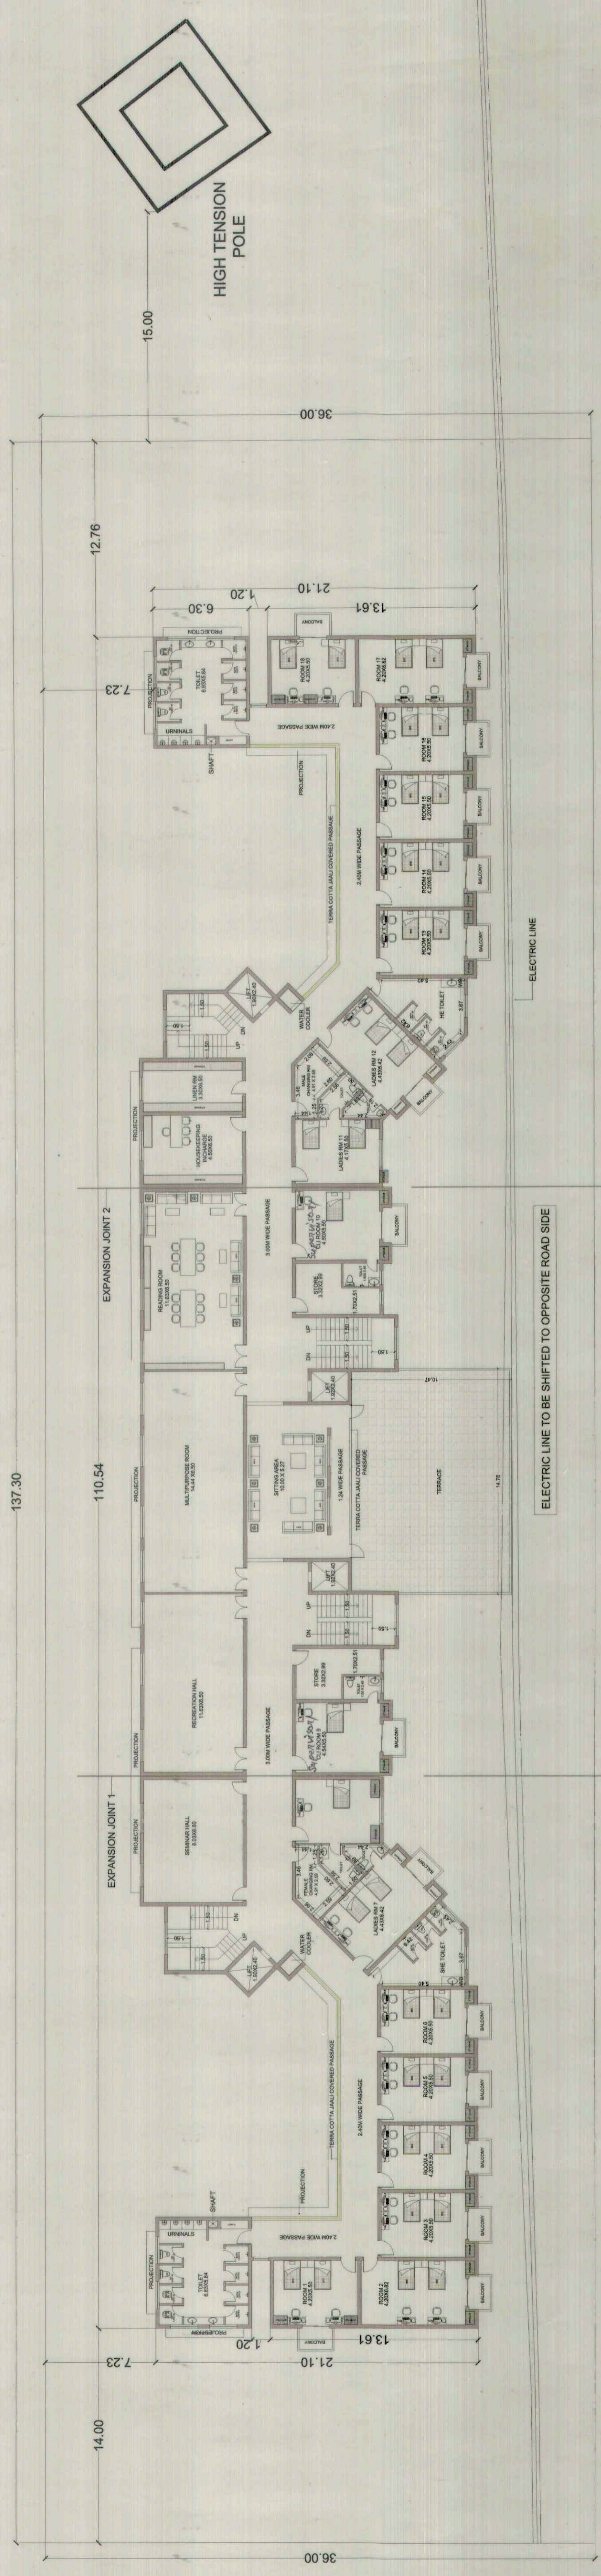

SECOND FLOOR PLAN

DFC/TUNDLA		NCR, PRYJ, DIVISION	
DESIGNATION	SIGNATURE	DESIGNATION	SIGNATURE
(SANDEEP CHAUHAN) GM/COITDL	<i>[Signature]</i>	(HIMANSHU SADOONI) DRM/PRYJ	<i>[Signature]</i>
(ANIL KUMAR) GM/CIVIL	<i>[Signature]</i>	(S.R. GARGI) SR.DEN/CO/PRYJ	<i>[Signature]</i>
(SK JHA) DY.CPM/ENGG	<i>[Signature]</i>	(Sr.DEE/OP/PRYJ)	<i>[Signature]</i>
(SK MOHANTY) DY.PM/ENGG	<i>[Signature]</i>	(Sr.DOM/CO/PRYJ)	<i>[Signature]</i>
(MU KHAN) PM/S&T	<i>[Signature]</i>	(Sr.DME/C&W/PRYJ)	<i>[Signature]</i>
(AMIT KUMAR) DY.PM/S&T	<i>[Signature]</i>	(Sr.DEE/G/PRYJ)	<i>[Signature]</i>
(R.M. AGARWAL) DY.CPM/MELE	<i>[Signature]</i>	(SUDHIR KUMAR) Sr.DEN/IV/PRYJ	<i>[Signature]</i>
(K.G. Pan) DY.PM/AP/MELE	<i>[Signature]</i>	(Sr.DSTE/ALJN)	<i>[Signature]</i>
(ARJUNSAKHA) OP&BD	<i>[Signature]</i>		

DFC/HQ	
DESIGNATION	SIGNATURE

CO-ORDINATION/TUNDLA

EDFC

NEW KHURJA
PROPOSED RUNNING ROOM AT NEW KHURJA

DRAWN BY:-
CHECKED BY:-

ARCHITECTURAL ELEVATION
TITLE TO THE SCALE
DATE

NEW KHURJA
PROPOSED RUNNING ROOM AT NEW KHURJA

ARCHITECTURAL ELEVATION
TITLE TO THE SCALE
DATE