




DETAIL-A

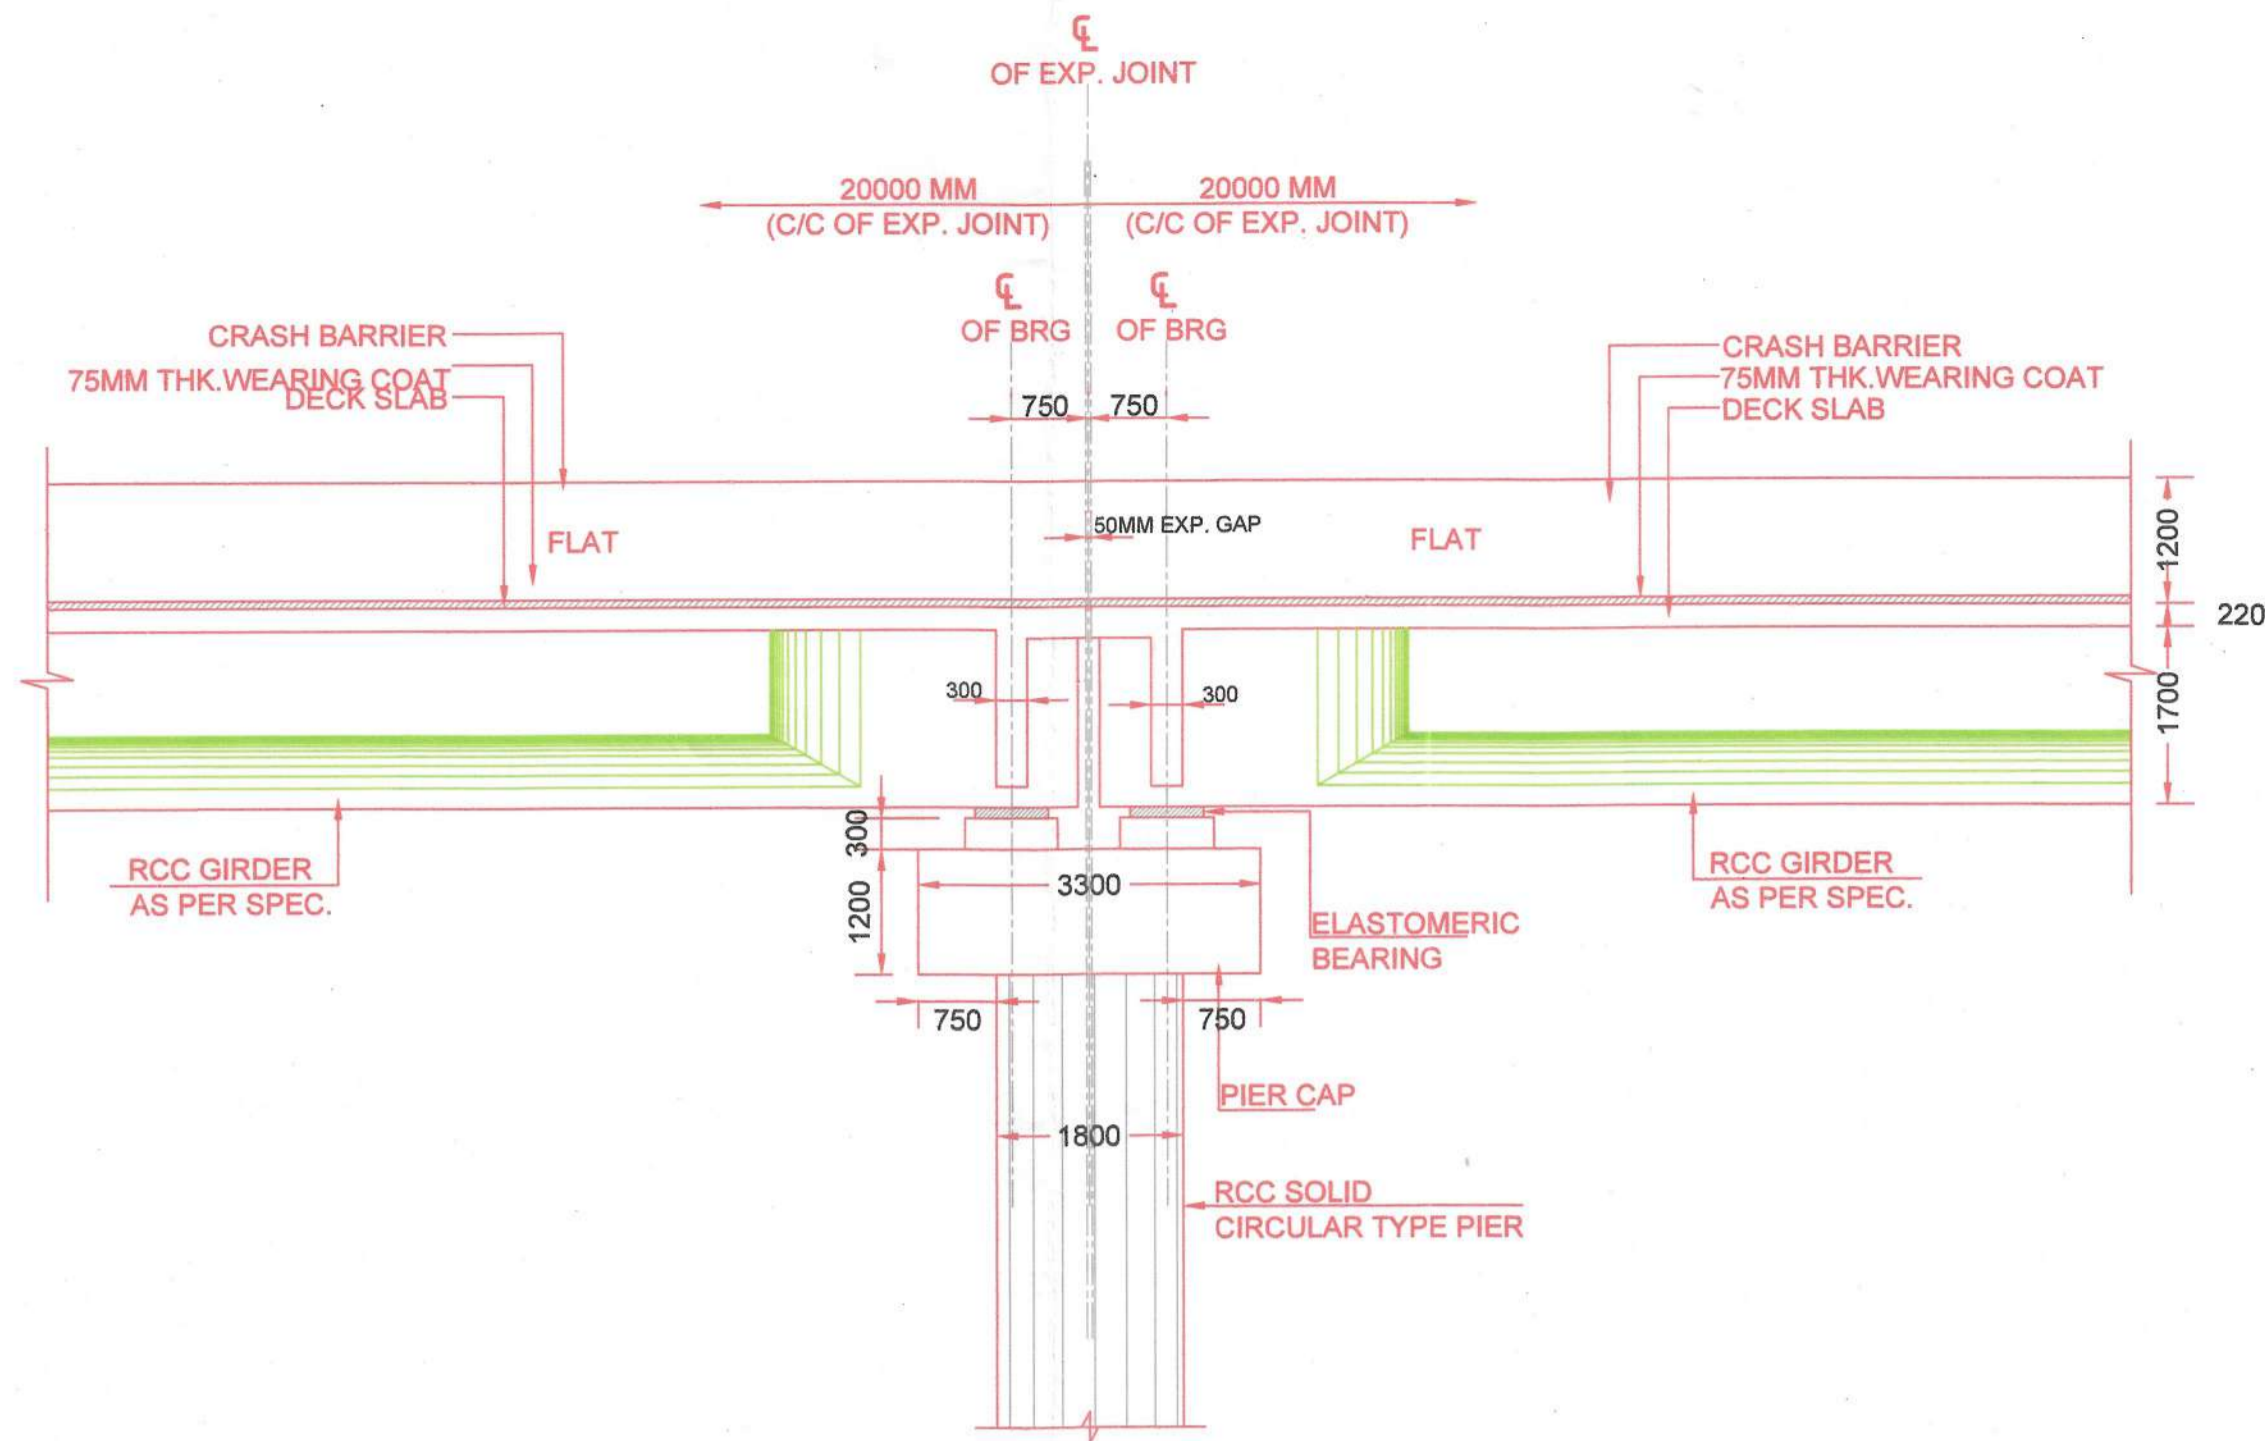


DETAIL-B

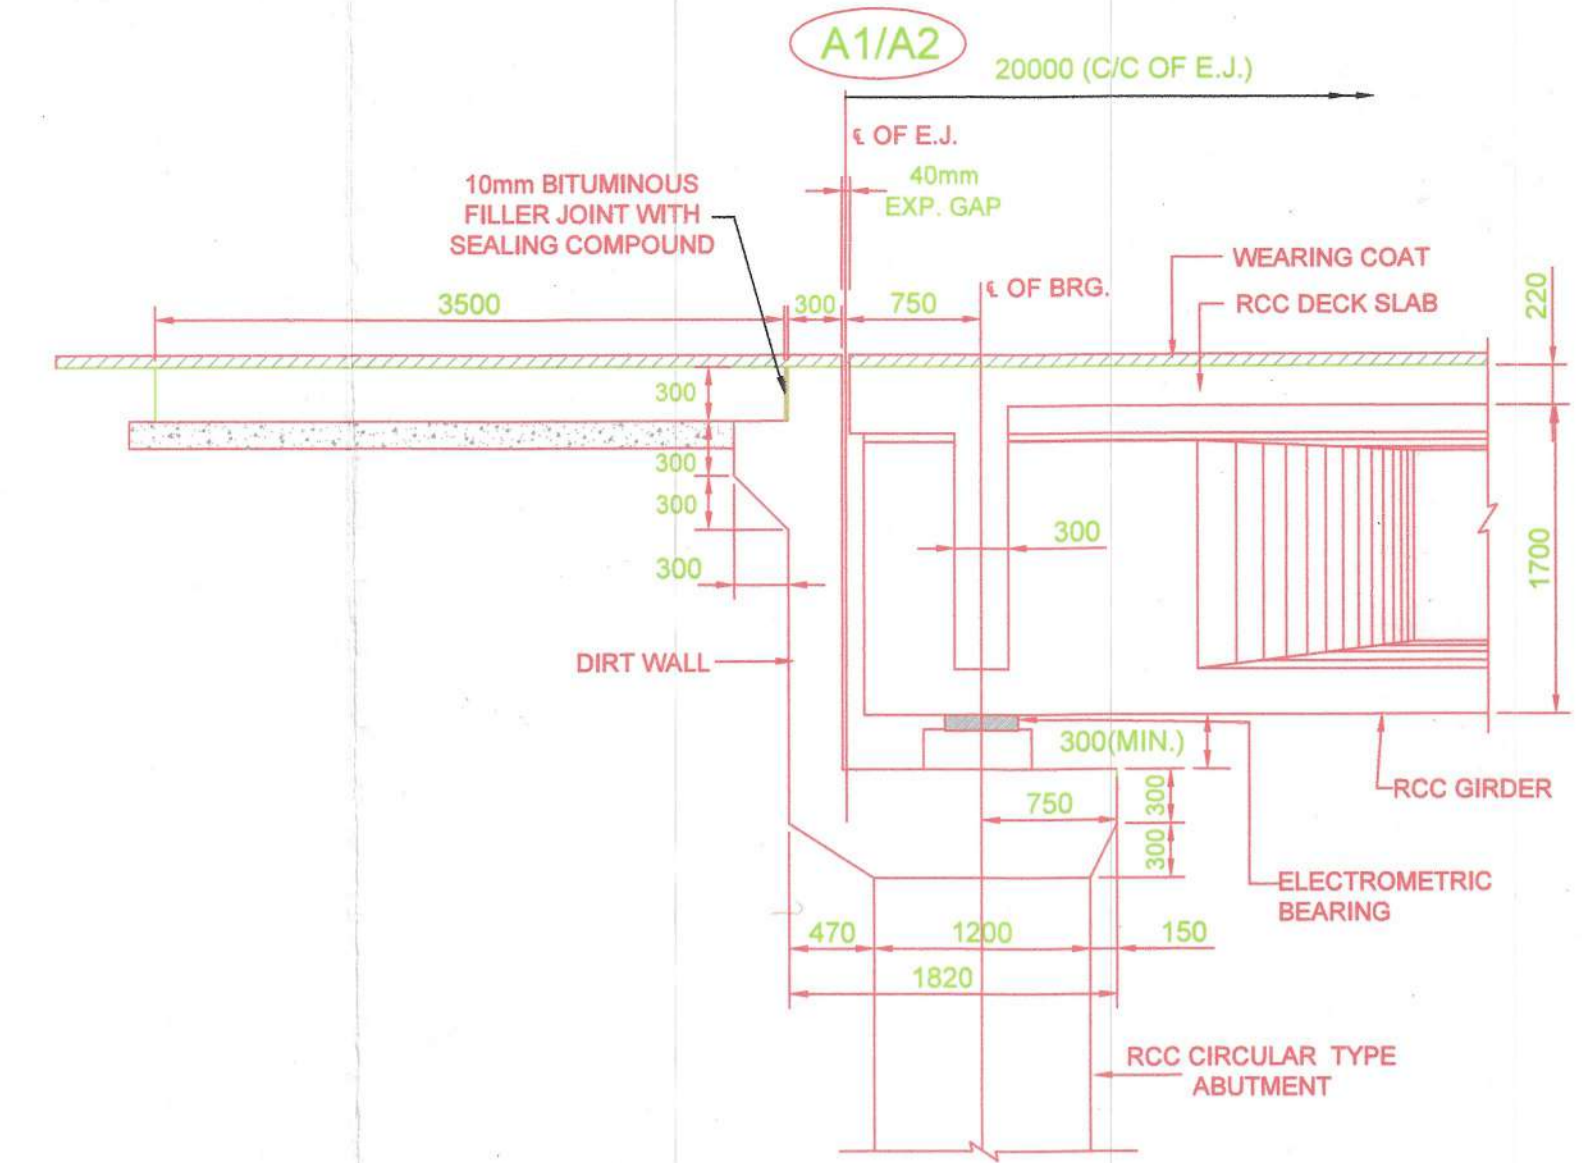


DETAIL-C

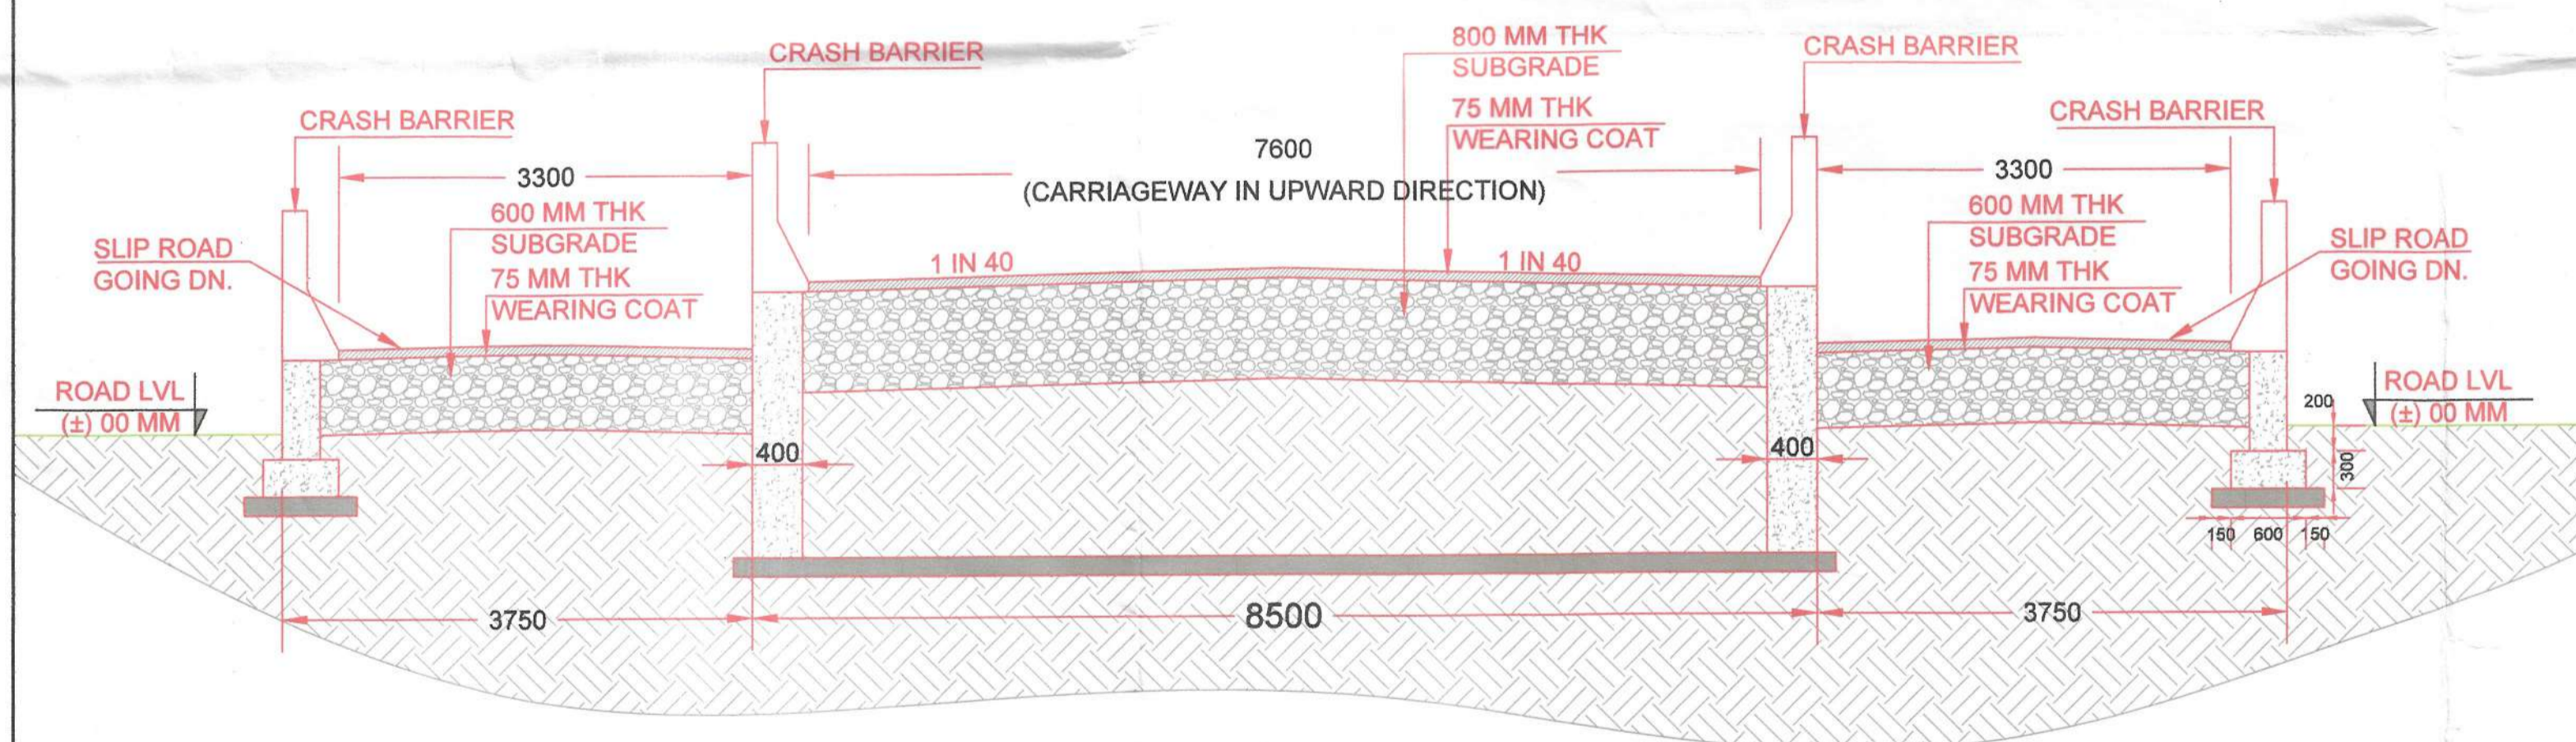

SECTION - 2
RETAINING WALL AND TOE WALL

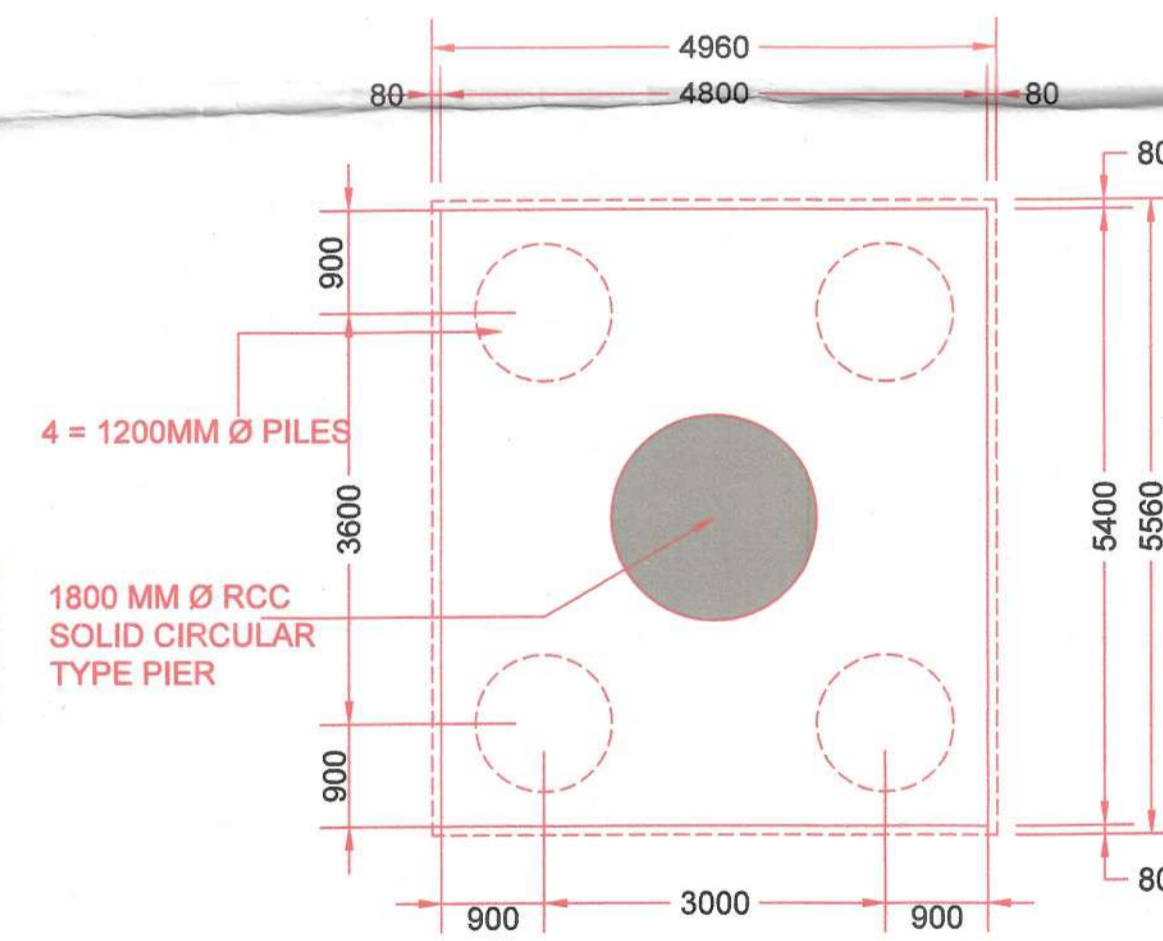

FOUNDATION PLAN

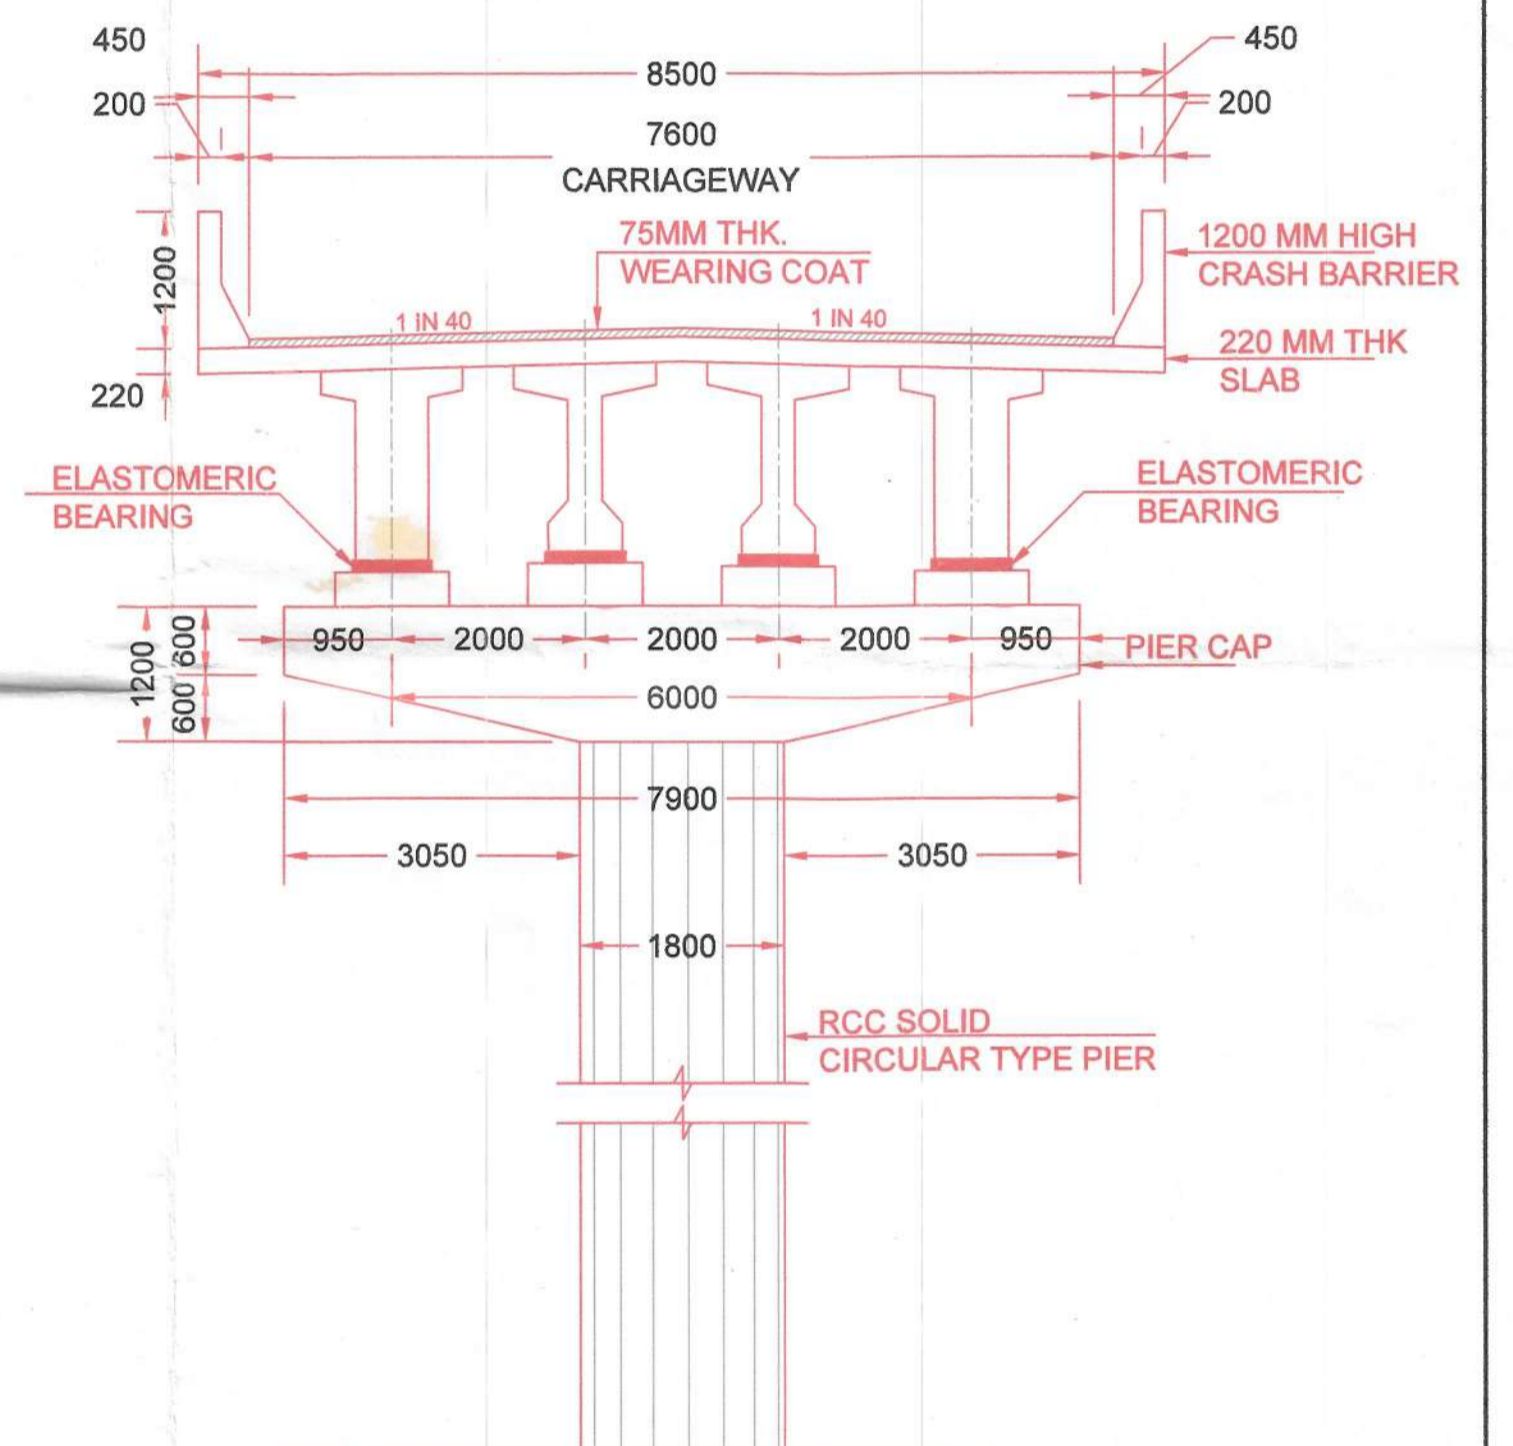

TYPICAL CROSS SECTION-1
(RCC GIRDER)

Drw. No. DFC-ES-4AD-5B/Approach for 100, sheet No. 3 of 3

DFCCIL	
(VIKAS KUMAR) GM/Co-ord/MUMBAI(N)	<i>Signature</i> 19/01/22
(S.V. DESHPANDE) PM/Engg/MUMBAI(N)	<i>Signature</i> 16/09/2022
(J.V. RATHOD) Dy. PM/ROB/MUMBAI(N)	<i>Signature</i> 16.09.2022
(M.K. SONI) GM/S&T/MUMBAI(N)	<i>Signature</i> 16/09/22
(M.C. PANCHAR) Dy. CPM/Elec. MUMBAI(N)	<i>Signature</i> 16/09/22

OWNER DEDICATED FREIGHT CORRIDOR CORPORATION OF INDIA (A GOVERNMENT OF INDIA, (MINISTRY OF RAILWAYS) ENTERPRISE)	कार्यालय मुख्य अभियंता प्रशासन डेडिकेटेड फ्रेट कॉरिडोर कॉर्पोरेशन ७ वा माला, मध्य रेल, प्रशासनिक भवन बिल्डिंग डी. एन. रोड, च. सि. म. र. मुंबई Office of the Chief General Manager DFCCIL-Mumbai 7th Fl., Central Railway New Admn. Bldg., D. N. Road, Mumbai-400 001.
CPM OFFICE RLDA APPROVAL NO. ENGINEER APPROVAL NO. ENGINEER NAME ADDRESS	

PROJECT: WESTERN DEDICATED FREIGHT CORRIDOR VAITARANA TO SACHIN - R0B-5B	REFERENCE DRAWINGS THIS DRAWING SHALL BE READ IN CONJUNCTION WITH THE LATEST REVISIONS OF THE FOLLOWING DRAWINGS.
REV. DESCRIPTION:	CHECKED BY:

S.No.	DRAWING No.	CHECKED BY:

CONSULTANT: ETUDE SERVICES CONSULTANCY / ADVISORY / DESIGN 114, AKSHARDHAM APARTMENTS, SECTOR 19, DWARKA, NEW DELHI - 75 EMAIL - ddcbijwasanproject@gmail.com CONTACT - 9971719891	DATE 09.07.2022	NAME SHUBHAM	SIGN <i>Signature</i>
	DATE 09.07.2022	NAME SUMIT	SIGN <i>Signature</i>
	DATE 09.07.2022	NAME SUBODH JAIN	SIGN <i>Signature</i>

GENERAL NOTES 1. ALL DIMENSIONS ARE IN MILLIMETERS 2. ALL DIMENSIONS ARE TO BE READ AND NOT MEASURED. 3. ANY DISCREPANCIES MUST BE BROUGHT TO THE NOTICE OF THE CONSULTANT BEFORE EXECUTION OF WORK AT SITE. 4. THIS DRAWING MUST BE READ IN CONJUNCTION WITH ALL RELEVANT ARCHITECTURAL, STRUCTURAL, PLUMBING, ELECTRICAL AND TRAFFIC MANAGEMENT DRAWINGS.	DRAWING TITLE TYPICAL DETAILS OF APPROACH ROAD PORTION	STATUS S
DRAWING NO. DFCC-ES-ST-103	SHEET NO. 3 of 3	

