



PROJECT SHEET NO. 17

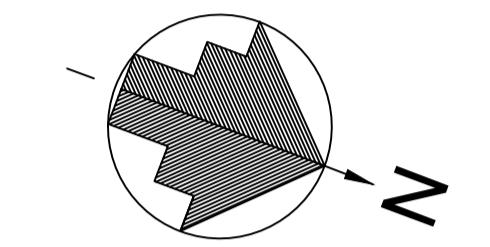

DELHI

INDICATIVE DRAWING

NOTE:-
MINIMUM HEIGHT OF EMBANKMENT SHALL
BE PROVIDED AS PER RELEVANT PARA OF
PART II OF BID DOCUMENT.

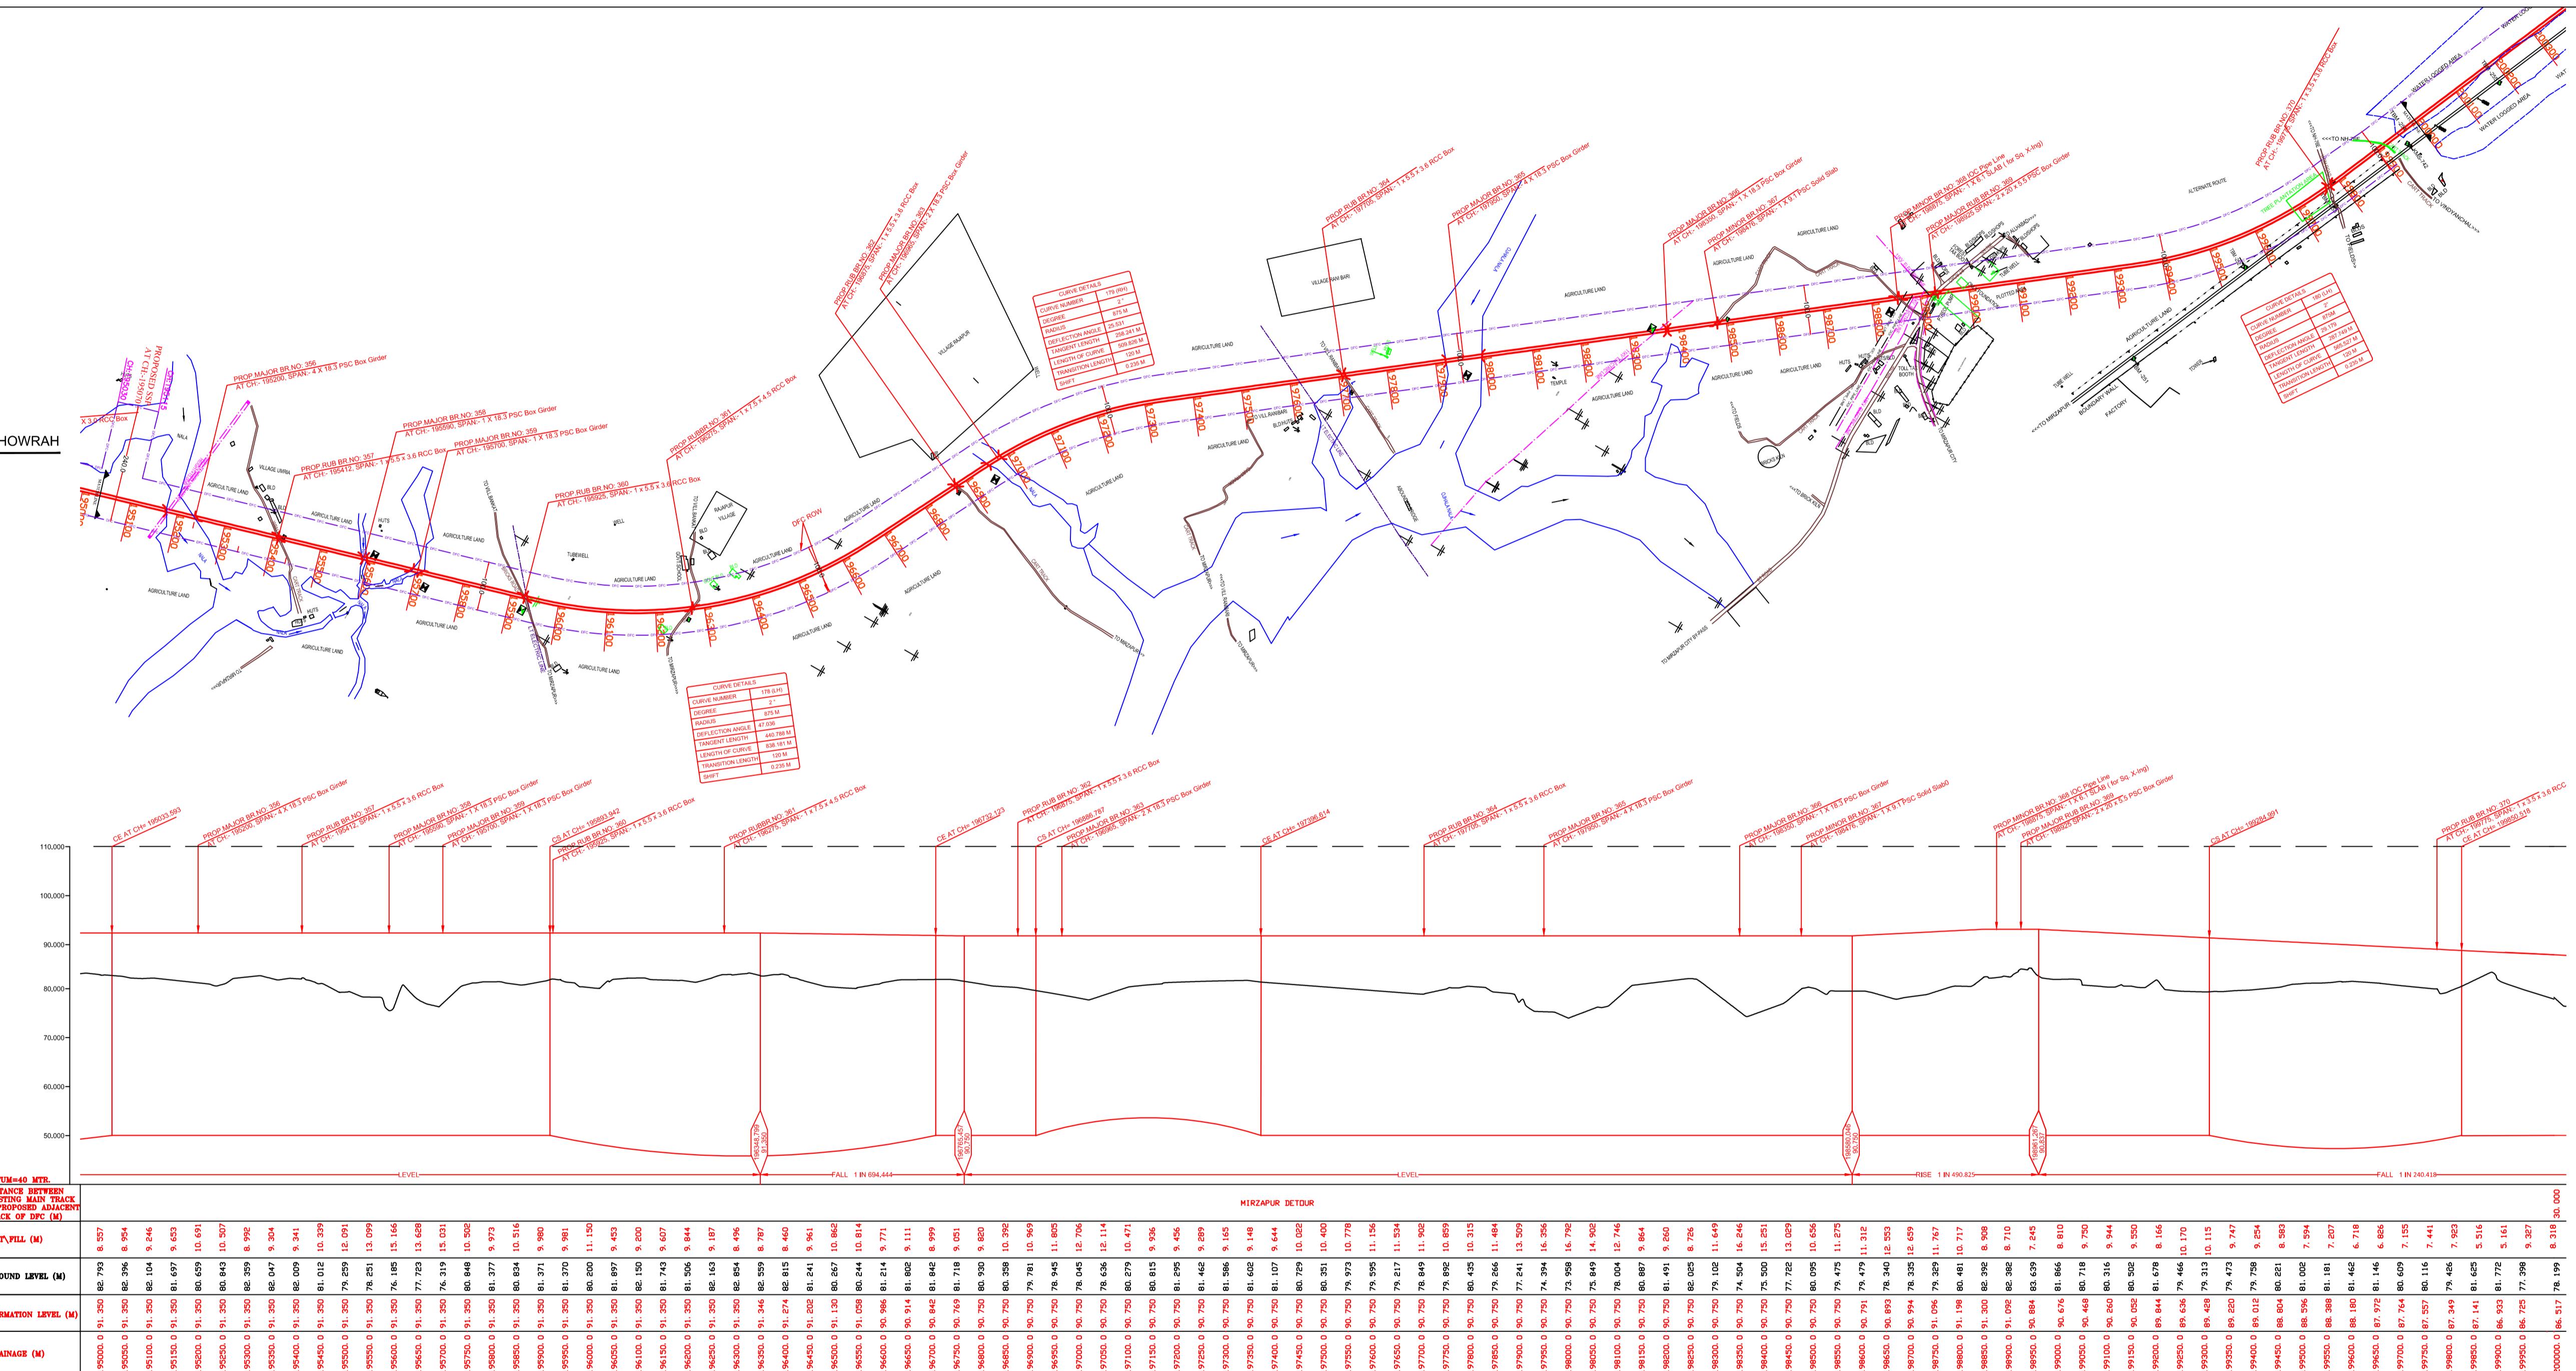

DFCC DEDICATED FREIGHT CORRIDOR CORPORATION OF INDIA LTD.
(A GOVERNMENT OF INDIA ENTERPRISE)

EASTERN CORRIDOR

PROJECT MUGHAL SARAI TO NEW KARCHANA
From Ch 119500 to Ch 278155

CONTRACT PACKAGE - 201

TITLE PLAN AND PROFILE (Ch 1195000 to Ch 2000000)

SCALE 1:5000(H),1:500(V). DRAWING NO. RCPL/DFCC/L/EC/SEC-2/PP/16-31

SURVEY BY RODIC CONSULTANTS PVT. LTD. GENERAL CONSULTANT AECOM Asia Co. Ltd.
H 78, 1st FLOOR, SECTOR 63, NOIDA 9TH FLOOR, INFINITY TOWER C DLF CYBER CITY
UTTAR PRADESH, INDIA DLF PHASE II GURGAON 122002, INDIA