

LEGEND FOR PLAN & PROFILE

LEGEND FOR PLAN

LEGEND FOR PROFILE

ABBREVIATION

NOTES

1. "ALL DIMENSIONS ARE IN METERS UNLESS STATED OTHERWISE"
2. CO-ORDINATE SYSTEM WGS84
3. * SHOWS THE TOTAL LENGTH OF THE DESIGNED LENGTH ELEMENT
4. TOP WIDTH OF EMBANKMENT IN FILLING IS 13.86M AT STRAIGHT AND IN CUTTING.
5. PROPOSED FORMATION IS TOP OF BLANKET.
6. THE STRUCTURE SIZE INDICATED IN PLAN & PROFILE DRAWING ARE PRELIMINARY AND FOR INDICATIVE PURPOSE. FOR THE ACTUAL SIZE OF STRUCTURE & LOCATION REFER RESPECTIVE G.A. DRAWING OF THAT STRUCTURE.
7. THE DISTANCES BETWEEN THE PROPOSED DFC PANOLI CONNECTING LINES UP & DOWN TRACK WILL BE 6M.

FOR INFORMATION ONLY

[illegible]

PROJECT
WESTERN DEDICATED FREIGHT CORRIDOR
ADDITIONAL SCOPE OF CONTRACT PACKAGE - 13
PROPOSED DFC CONNECTIVITY BETWEEN
PANOLI (IR) TO NEW SANJALI (DFC)

ORGANIZATION	SEAL & SIGN
--------------	-------------

EMPLOYER



DEDICATED FREIGHT
CORRIDOR CORPORATION OF
INDIA LTD.

PMC

PMC-2R ORIENTAL CONSULTANTS GLOBAL CONSORTIUM
OCG - OCI - NK - NKI - RITES

CONTRACTOR	
------------	--

EXPRESS FREIGHT CONSORTIUM



MITSUBISHI & CO., LTD.



DESIGNER

 STUP Consultants Pvt. Ltd.

TITLE

LEGEND AND ABBREVIATION
FOR
PLAN & PROFILE DRAWINGS

JOB NO: 8309			SIZE A2		STATUS	
	NAME	SIGN	PROJECTION		ID: (INCEPTION)	
DRWN	ACT	<i>Act</i>			TD: (TECHNICAL)	
DSGN	SRG	<i>SRG</i>			✓ CD: (CONSTRUCTION)	
CHKD	SKP	<i>SKP</i>			BD: (AS BUILT)	
APPD	SKP	<i>SKP</i>	SCALE NTS		DATE 11-OCT-2018	

DRG. NO. 13/AL/DG/0121 C

1:1 A 13-AL-DG0121C R1 LEGEND.dwg

S.K. PATHAK
AUTHORISED REPRESENTATIVE

GOOD FOR CONSTRUCTION
EXPRESS FREIGHT CONSORTIUM
WDFCCIL - CTP-13
Z. P. ...
Consortium's Representative Date

 3-12-19	 30-12-19	 31-12
ADMOR DY. PONTAEGG	DY. CPN/STMG.	CGN/ VAPOSSA

NOTES:

LIST OF GRADIENT FOR PACKAGE NO. CTP - 13 : PANOLI (IR) TO NEW SANJALI (DFC)SECTION

KM 57+300 TO KM 65+700

Sr. No	Location of Vertical Curve Chainage	Formation Level (m)	Gradient (%)	Gradient (1 In ---)	Difference of Gradient A (%)	Vertical Curve R (m)	Tangent Length (m)	Length of Vertical Curve L (m)	Shift (m) =A X L/8	Remarks
1	57300	26.975								
2	57650	26.770	-0.059%	F 1 In 1694.915	0.059%					
3	57897	26.770	0.000%	LEVEL	0.165%					
4	59666	23.845	-0.165%	F 1 In 606.061	0.346%					
5	59970	24.395	0.181%	R 1 In 552.486	0.181%					
6	61390	24.395	0.000%	LEVEL	0.400%	6260	12.505	25.010	0.0125	
7	62480	28.750	0.400%	R 1 In 250	0.400%	6260	12.505	25.010	0.0125	
8	63080	28.750	0.000%	LEVEL	0.278%					
9	63820.015	30.808	0.278%	R 1 In 359.712	0.761%	4000	15.560	31.120	0.0296	BACK CH 63+844.818 AHEAD CH. 63+900.000
10	65450	22.935	-0.500%	F 1 In 200	0.038%					
11	65600	22.242	-0.462%	F 1 In 216.45	0.380%	6700	12.725	25.450	0.0120	
12	65700.027	22.160	-0.082%	F 1 In 1219.512						

PMC-2R OCG-OCI-NK-NKI-RITES
Checked by: P.P. [Signature]
Date: 19.12.19
(NAVEEN CHOPRA)
Alignment Engineer
PMC-2R (OCG Consortium)
For 'The Engineer' for WDFC Phase -2

N. RAMAKRISHNA RAJU
Chief Design Engineer

S.K. PATHAK
AUTHORISED REPRESENTATIVE

GOOD FOR CONSTRUCTION
EXPRESS FREIGHT CONSORTIUM
WDFCCL - CTP-13

APPROVED BY: [Signature]
DATE: 31.12.19

F	23-AUG-18	ISSUE FOR CONSTRUCTION	ACT	✓	✓	✓	✓
E	04-MAY-18	REVISED AS PER PNC COMMENTS NO. LOGGED ON 04-MAY-18 AND DATED 24-MAY-18	ACT	✓	✓	✓	✓
D	14-MAR-18	REVISED AS PER PNC COMMENTS NO. LOGGED ON 14-MAR-18 AND DATED 27-MAR-18	ACT	✓	✓	✓	✓
C	16-FEB-18	REVISED AS PER PNC COMMENTS NO. LOGGED ON 16-FEB-18 AND DATED 28-JAN-18	ACT	✓	✓	✓	✓
NO. / DATE / REVISION / DRAWN / DESIGNED / CHECKED / APPROVED							
PROJECT WESTERN DEDICATED FREIGHT CORRIDOR CONTRACT PACKAGE - 13 PANOLI TO NEW SANJALI							
EMPLOYER ORGANIZATION SEAL & SIGN DEDICATED FREIGHT CORRIDOR CORPORATION OF INDIA LTD.							
PMC PMC-2R ORIENTAL CONSULTANTS GLOBAL CONSORTIUM OCG - OCI - NK - NKI - RITES							
CONTRACTOR EXPRESS FREIGHT CONSORTIUM AIRTEL & L.L. LTD. HSN TATA							
DESIGNER STUP Consultants Pvt. Ltd.							
TITLE LIST OF GRADIENT FROM 57+300 TO 65+700 PARALLEL AND DETOUR SECTION							
JOB NO: 8309		SIZE A1		STATUS			
DRAWN ACT		PROJECTION		ID: (INCEPTION)			
DESIGN SRG				TD: (TECHNICAL)			
CHKD SKP				CD: (CONSTRUCTION)			
APPD SKP		SCALE 1:1000 V 1:100		BD: (AS BUILT)			
SHEET NO. 13/AL/DG/0123 F		DATE: 19-OCT-2018					

NOTES:
1. * - 2 for Main line & 1 for Connecting line

BRIDGE LIST FOR CTP-13 : PANOLI TO NEW SANJALI
FOR PPD FROM CH 57+300 TO 65+700

ANNEXURE-1

Sr. No.	CPM	Sec.No.	CHAINAGE	BridgeNo.		Proposed Clear Span for Bridges (Center to Center Span for ROB)	Nos. of Tracks proposed for DFC Connecting Line	STRUCTURE CONFIGURATION	Type of Structure	Type of Crossing	Proposed Chainage	Proposed Chainage of Connecting Line	Proposed Clear Span for Bridges (Center to Center Span for ROB)	Proposed Structure Configuration	Type of Structure	Formation Level	Invert Level / Bed Level/ Finished RTL (M)	H F L / F S L	Softt Level of Major/ Minor Bridges	Top of Structure @ DN Main Centreline	Softt Level of ROB/FOB	Vertical Clearance at ROB @ DN Main CL	DFC Formation Level	Proposed Formation Level of Connecting line	Free Board/ Vertical Clearance
																IR									
						IR		IR	DFC	Existing IR	Existing IR									IR					
1	Vadodara	4	307/24-26	488	31	1 x 3.05m	1	RCC Slab	Minor Bridge	Waterway	58294.311	58294.449	1 x 3.0m x 2.5m	RCC Box	Minor Bridge		22.960	25.060	25.445	25.745			27.483	26.113	0.922
2	Vadodara	4		LC-166	12				ROB		58896.153	58895.004	1 x 69.556m	PSC-I GIRDER	ROB	24.261					34.286	8.387	25.127	25.128	
3	Vadodara	4	309/10-12	489	32	2 x 3.05m	1	RCC Box	Minor Bridge	Waterway	59907.306	59907.332	1 x 6.1m x 3.0m	RCC Box	Minor Bridge		20.334	22.900	23.335	23.935			24.320	24.282	1.251
4	Vadodara	4	309/26-28	490	33	1 x 3.58m	1	RCC Box	Minor Bridge	Waterway	60411.949	60440.058	1 x 4.0m x 3.0m	RCC Box	Minor Bridge		20.116	22.116	23.265	23.515			24.395	24.395	2.284
2	Vadodara	4		LC-168	13				ROB		60732.995	60704.993	1 x 72.31m	THROUGH GIRDER	ROB	22.730					33.670	8.504	24.395	24.395	
5	Vadodara	4	311/8-10	491	34	1 x 2.97m	1	RCC Box	Minor Bridge	Waterway	61796.328	61797.227	1 x 3.0m x 3.0m	RCC Box	Minor Bridge		21.463	22.433	24.630	24.815			28.834	26.022	1.889
6	Vadodara	4	311/12-14	492	35	1 x 3.05m	1	RCC Box	Minor Bridge	Waterway	61906.457	61934.154	1 x 3.1m x 2.0m	RCC Box	Minor Bridge		20.845	22.164	23.045	23.245			29.519	26.569	1.897
7	Vadodara	4	311/28-30	492A	36	2 x 3.66m	1	RCC Box	Minor Bridge	Canal	62471.538	62497.426	2 x 6.0m x 7.0m+1 x 4.0 x 7	RCC Box	Minor Bridge		20.830	23.268	27.830	28.530			31.935	28.750	
8	Vadodara	4			GGL -GAS Pipeline	Would be protected by providing casing	1	Casing	Gas Pipe Line	Gas Pipe Line	62610.998	62611.004	Would be protected by providing casing	Casing	Gas Pipe Line		0.000						28.150	28.750	
9	Vadodara	4			GSPL -GAS Pipeline	Would be protected by providing casing	1	Casing	Gas Pipe Line	Gas Pipe Line	62700.000	62708.280	Would be protected by providing casing	Casing	Gas Pipe Line		0.000						32.844	28.750	
10	Vadodara	4		427	38		1		Minor Bridge	Gas Pipe Line	63121.368	63144.344	3.0m x 3.0m	RCC Box	Minor Bridge		22.290	23.243	25.245	25.745			33.744	28.929	
11	Vadodara	4			39		1+2*		RUB-Major	Road Metalled	63974.433	63977.069	1 x 30.0m x 4.6m	PSC Girder	RUB-Major		22.450		27.130	30.130			30.283	30.300	
12	Vadodara	4			40		1+2*		Minor RUB & Minor Bridge	Canal & Cart track	64317.520	64317.535	1 x 3.0 x 2.50 m +1 x 4.0 x 3.70 m	RCC Box	Minor RUB & Minor Bridge		20.720	20.900	3.800	24.820			28.567	28.597	
13	Vadodara	4			41		1+2*		RUB-Minor	Cart track	65214.992	65217.105	1 x 4.0m x 4.20m	RCC Box	RUB-Minor		18.324		22.525	22.975			24.080	24.099	

PMC-2R
OCC-OCI-NK-
NKI-RITES
Date: 19.12.19
Engineer's Signature
P.P.
19.12.19
(NAVEEN CHOPRA)
Alignment Engineer
PMC -2R (OCG Consortium)
For 'The Engineer' for WDFC Phase -2

neelaji
N. RAMAKRISHNA RAJU
Chief Design Engineer

S.K. PATHAK
AUTHORISED REPRESENTATIVE



APPROVED
BY: CPM/ENGG
DATE: 31.12.19
COM: VPOD/ENGG

F	23-AUG-19	ISSUE FOR CONSTRUCTION	ACT	SRG	SKP	SKP
E	10-MAY-19	REVISED AS PER PACKING MATERIAL NO. LOGS OF CONSTRUCTION - 01/19/2017 DATED 23-AUG-19 AND LOGS OF CONSTRUCTION - 02/19/2017 DATED 23-AUG-19	ACT	SRG	SKP	SKP
D	14-MAY-19	REVISED AS PER PACKING MATERIAL NO. LOGS OF CONSTRUCTION - 01/19/2017 DATED 23-AUG-19 AND LOGS OF CONSTRUCTION - 02/19/2017 DATED 23-AUG-19	ACT	SRG	SKP	SKP
C	18-FEB-19	REVISED AS PER PACKING MATERIAL NO. LOGS OF CONSTRUCTION - 01/19/2017 DATED 23-AUG-19 AND LOGS OF CONSTRUCTION - 02/19/2017 DATED 23-AUG-19	ACT	SRG	SKP	SKP
NO.	DATE	REVISION	BY	DESIGNED	CHECKED	APPROVED
PROJECT WESTERN DEDICATED FREIGHT CORRIDOR CONTRACT PACKAGE - 13 PANOLI TO NEW SANJALI						
EMPLOYER DEDICATED FREIGHT CORRIDOR CORPORATION OF INDIA LTD.						
PMC PMC-2R ORIENTAL CONSULTANTS GLOBAL CONSORTIUM OCG - OCI - NK - NKI - RITES						
CONTRACTOR EXPRESS FREIGHT CONSORTIUM MITSUBISHI, LTD. ERM TATA						
DESIGNER STUP Consultants Pvt. Ltd.						
TITLE BRIDGE LIST FOR PANOLI TO NEW SANJALI FROM 57+300 TO 65+700 PARALLEL AND DETOUR SECTION						
JOB NO.	8309	SCALE	A1	STATUS		
NAME	SKP	PROJECTION	1	ID: (INCEPTION)		
DRWN	ACT	1		TD: (TECHNICAL)		
CSGN	SRG	1		CD: (CONSTRUCTION)		
CHKD	SKP	1		BD: (AS BUILT)		
APPD	SKP	1		DATE: 19-OCT-2018		
BRS. NO. 13/AL/DG/0124 F						

NEW SANJALI (DFC) →



DIVERSION OF OTHER UTILITIES	
CHAINAGE	PARTICULARS
N/A	N/A
N/A	N/A
N/A	N/A
N/A	N/A
N/A	N/A

REFERENCE DRAWINGS: (LATEST REVISION)

13/AL/DG-1532 KEY PLAN FOR PACKAGE-13
SACHIN TO VADODARA

N. RAMAKRISHNA RAJU
Chief Design Engineer

ORGANIZATION		SEAL & SIGN
EMPLOYER		




DEDICATED FREIGHT
CORRIDOR CORPORATION OF
INDIA LTD.



PMU
PMC-2R ORIENTAL CONSULTANTS GLOBAL CONSORTIUM
 OCG - OCI - NK - NKI - RITES

 DEPARTMENT OF TRANSPORTATION BUREAU OF PUBLIC ROADS	UNIT CONTRACT NO. _____ CONTRACTOR _____
--	--


S.K. PATHAK
AUTHORIZED REPRESENTATIVE

EXPRESS FREIGHT CONSORTIUM
 AIR INDIA & C.L.L. LTD.   TATA
TATA AIRWAYS LTD. AIRWAYS

DESIGNER
 STUP Consultants Pvt. Ltd.



GOOD FOR CONSTRUCTION
EXPRESS FREIGHT CONSORTIUM
WDPCE - CTP-13

Date: <u>10/27/2018</u> Contractor's Representative: <u>[Signature]</u>		JOB NO: <u>9309</u>		SIZE A1	STATUS A1
DRAW: <u>ACT</u>	NAME: <u>[Signature]</u>	SIGN: <u>[Signature]</u>		PROJECTION: <u>1st Angle</u>	
DESGN: <u>SRG</u>	CHKD: <u>SKP</u>	APPD: <u>SKP</u>	SCALE: <u>1/8" = 1'-0"</u>	DATE: <u>19-OCT-2018</u>	
EPRC NO. <u>13A/L/DG/0062 F</u>			BD: (AS BUILT)		

11 A 12-AL-000082F Day

PANOLI (IR)

NEW SANJALI (DFC) →

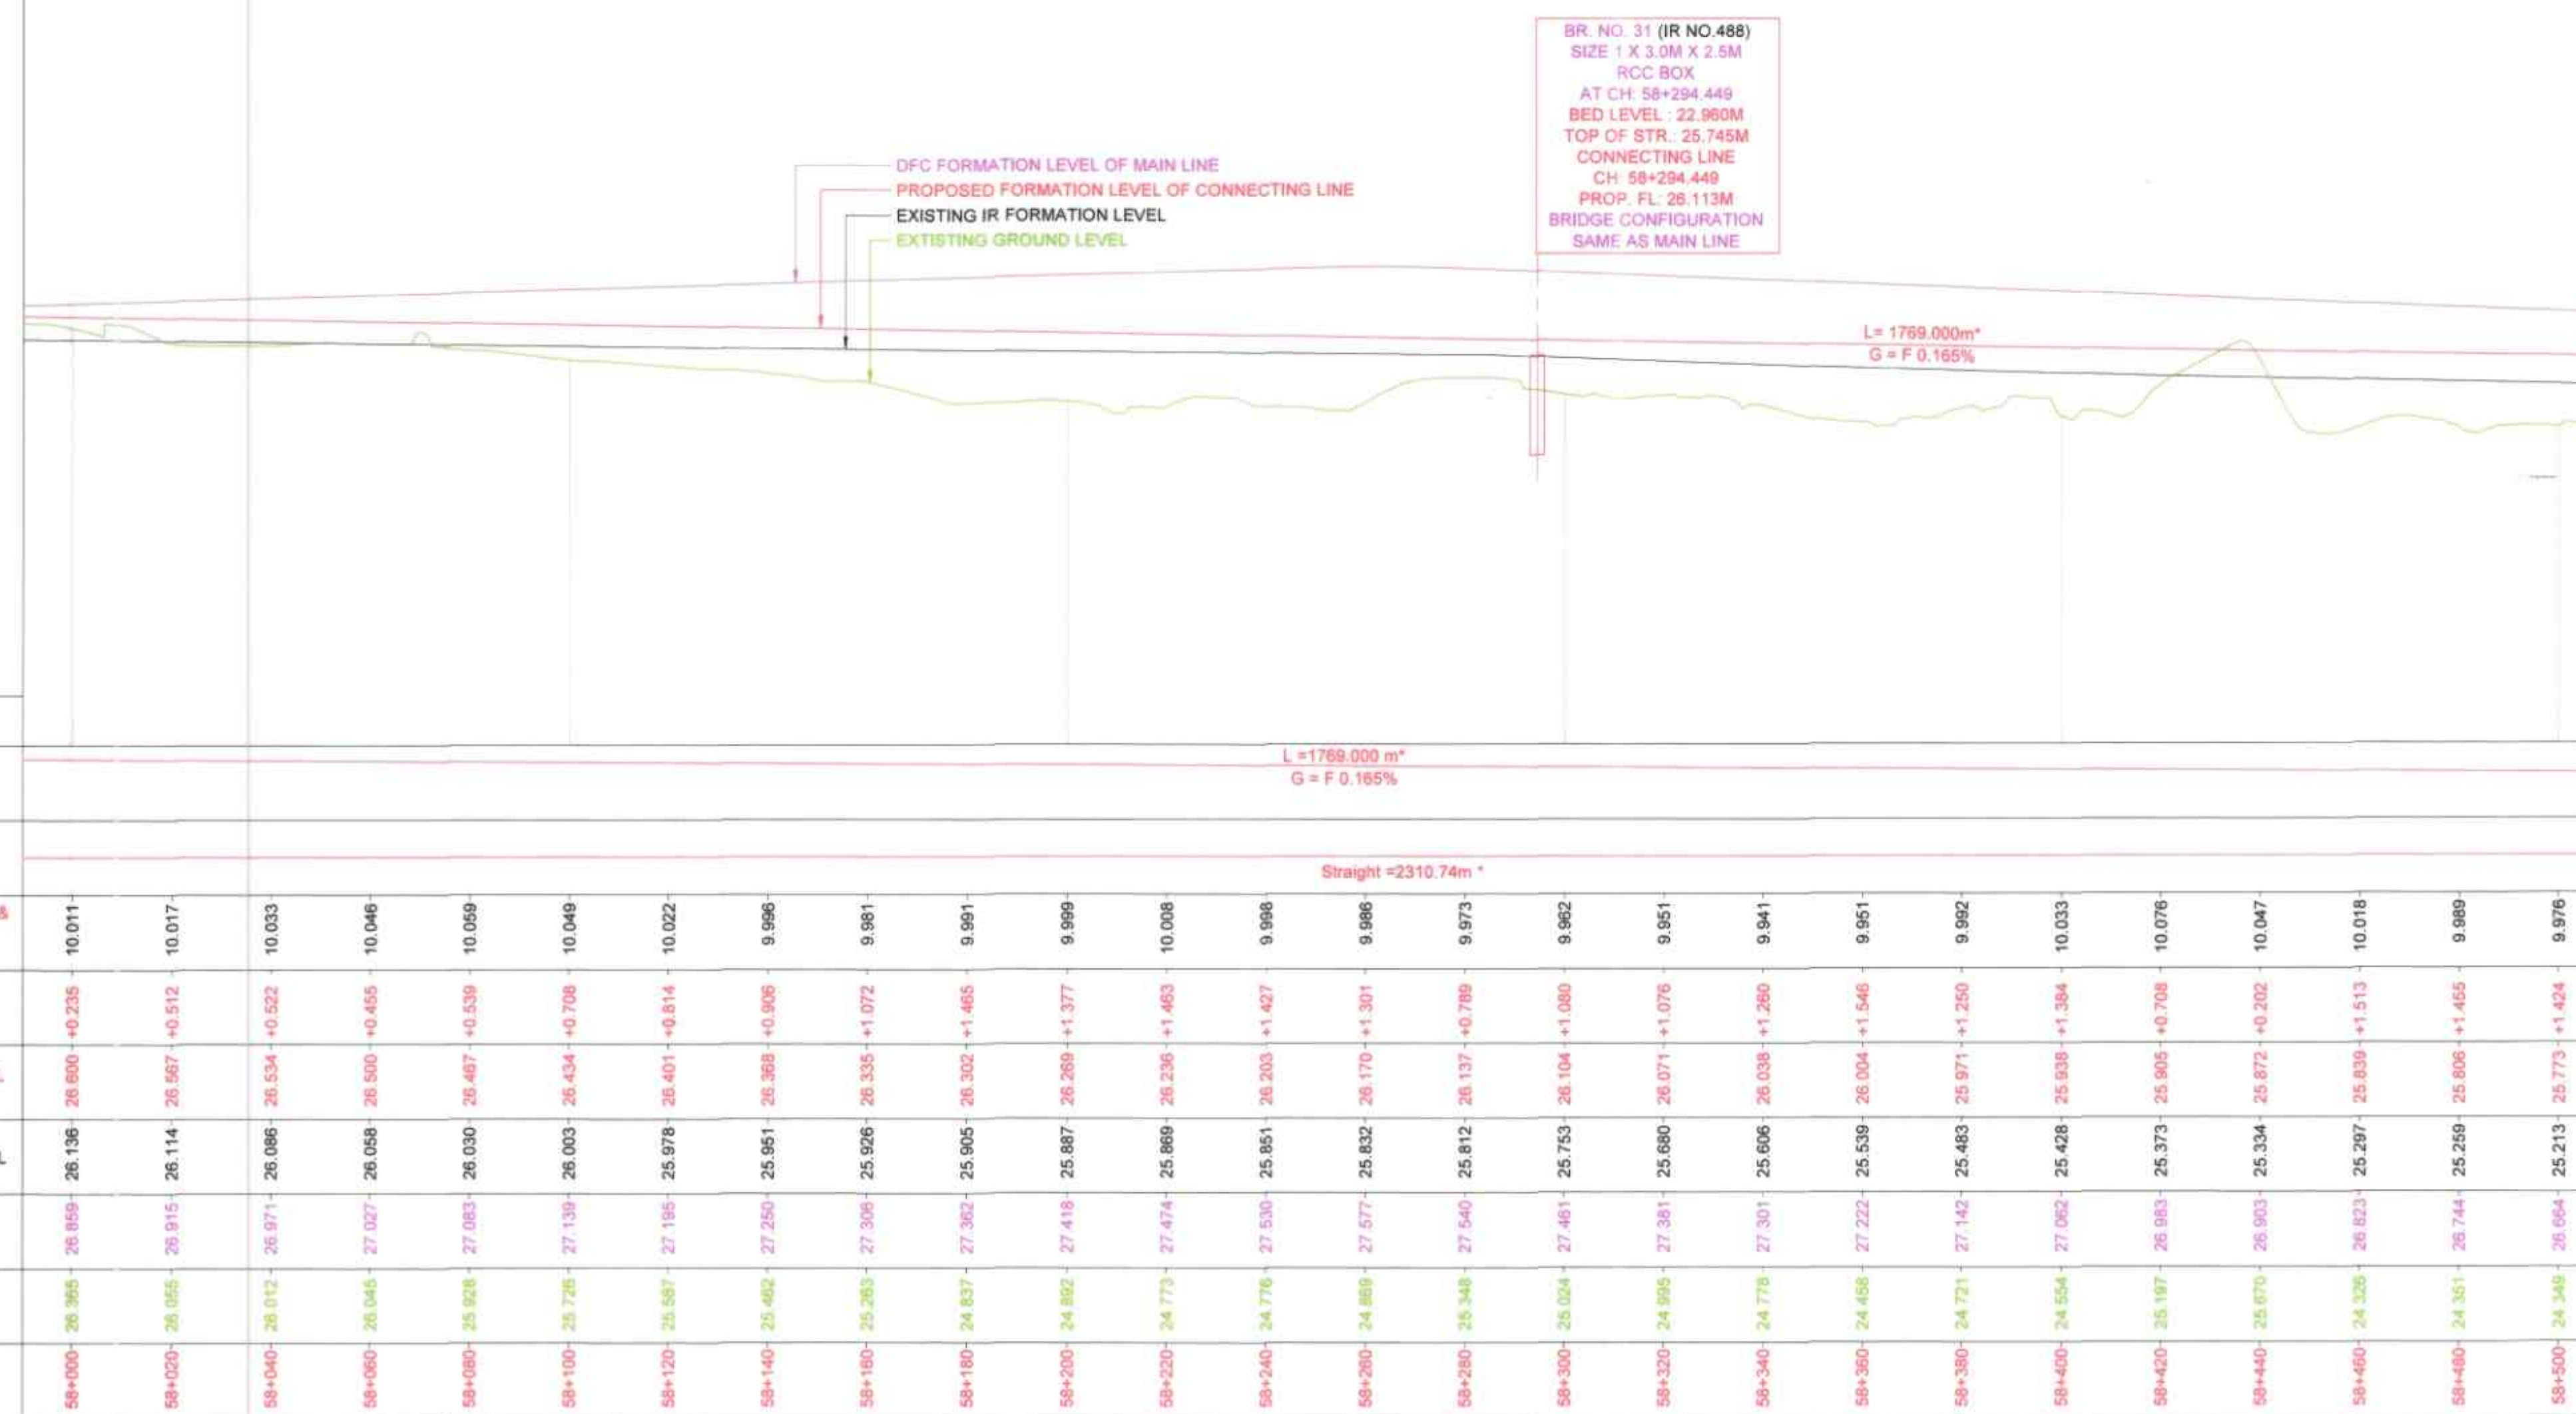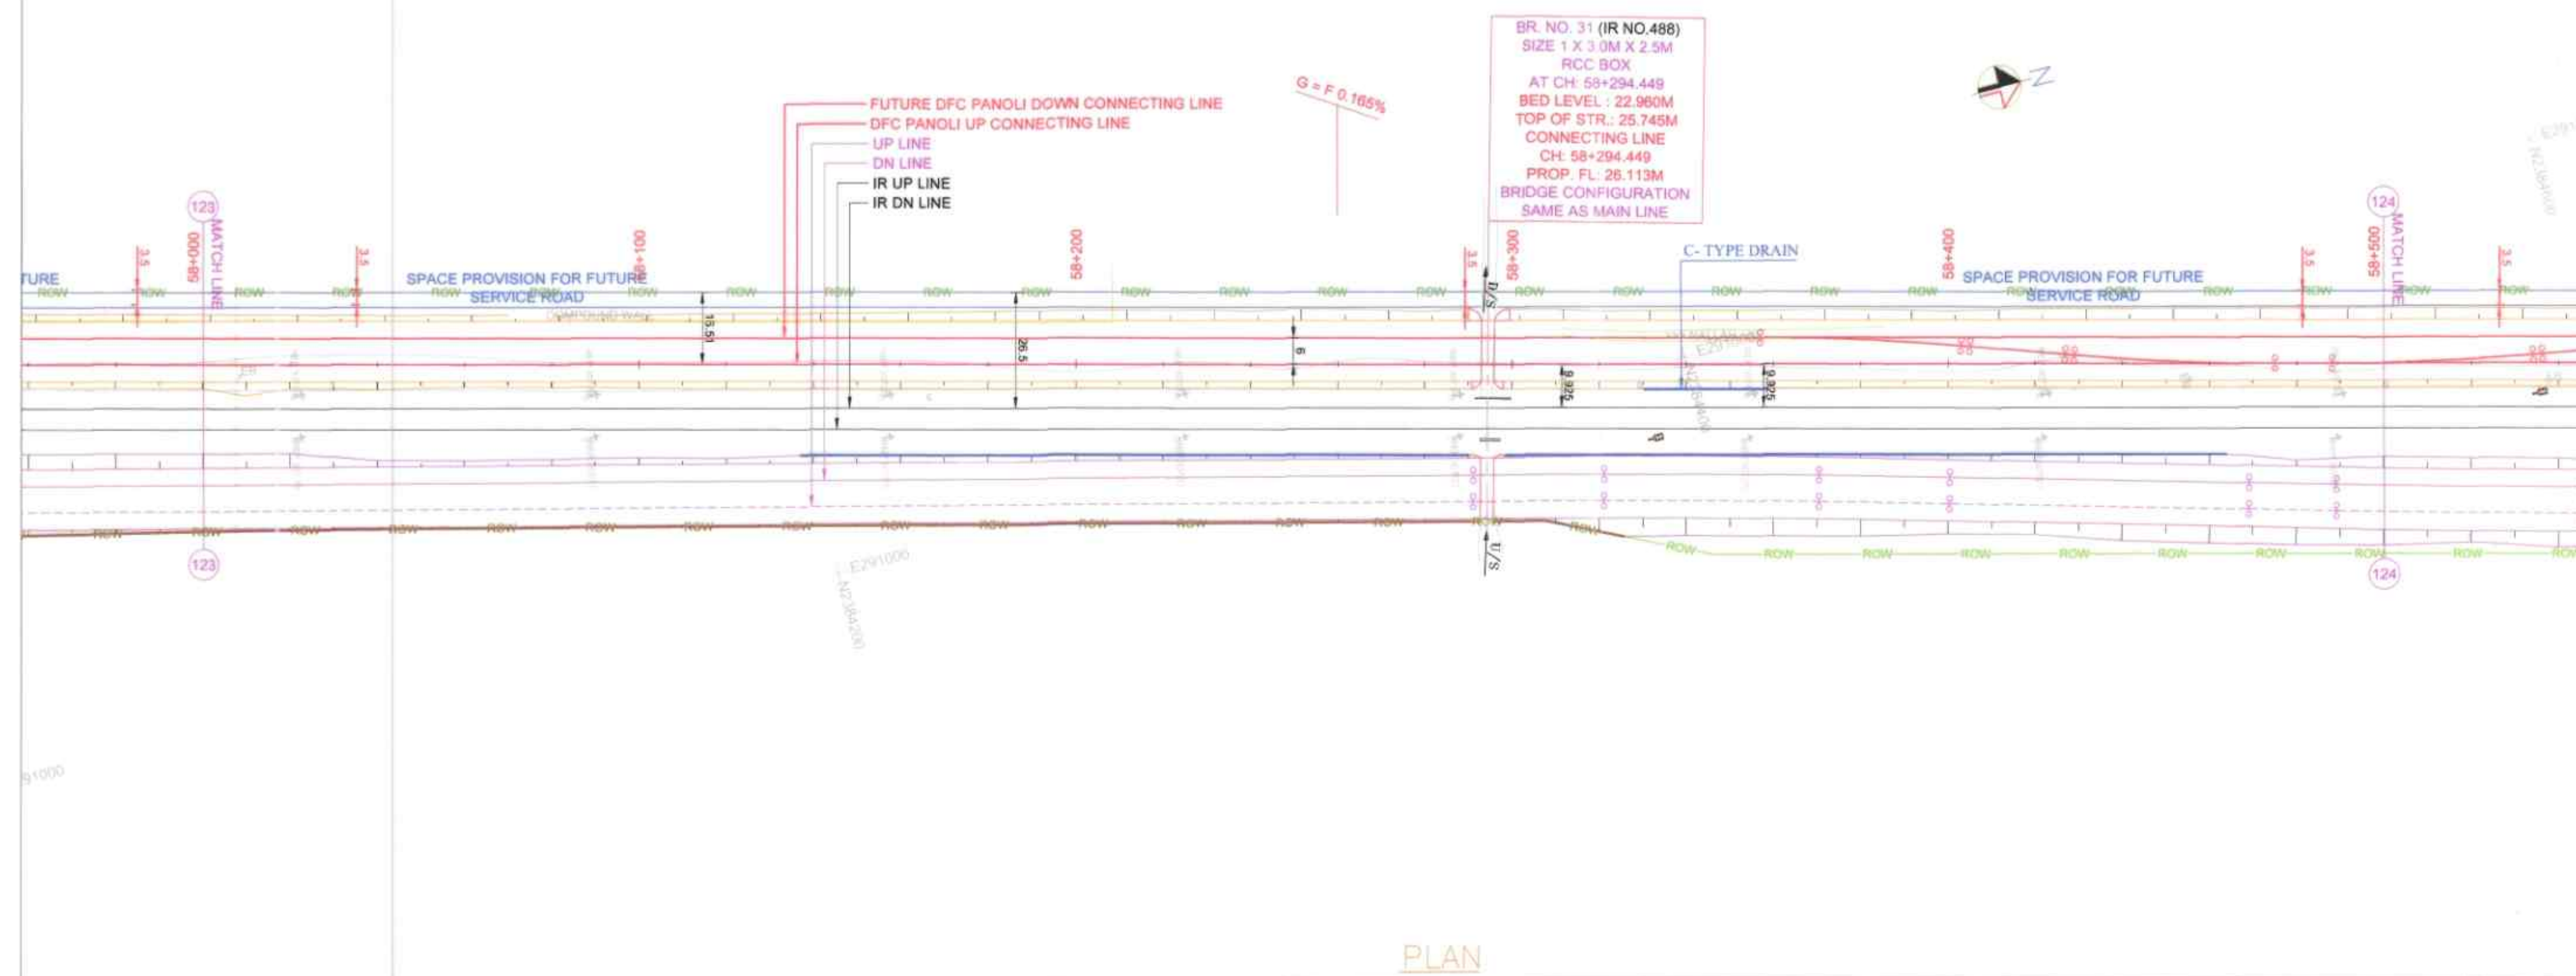

DETAILS OF DIVERSION ROAD	
CHAINAGE	SERVICE ROAD WIDTH
N/A	N/A
N/A	N/A
N/A	N/A
N/A	N/A

NOTE: ** SINGLE LANE BITUMINOUS ROAD WITH SHOULDERS AS PER IRC STANDARDS

DETAILS OF CANAL/NALA DIVERSION	
CHAINAGE	
FROM	TO
N/A	N/A
N/A	N/A
N/A	N/A
N/A	N/A

LOCATION OF SAFETY WALL	
IR SIDE / LHS	COUNTRY SIDE / RHS
N/A	N/A
N/A	N/A
N/A	N/A
N/A	N/A
N/A	N/A

LOCATION OF EARTH RETAINING STRUCTURE / REINFORCED SLOPES	
IR SIDE / LHS	COUNTRY SIDE / RHS
N/A	N/A
N/A	N/A
N/A	N/A
N/A	N/A

NOTE: ** LENGTH OF RETAINING WALL MAY VARY ACCORDING TO THE TYPE OF DRAIN

DIVERSION OF OTHER UTILITIES	
CHAINAGE	PARTICULARS
N/A	N/A
N/A	N/A
N/A	N/A
N/A	N/A
N/A	N/A

OCG-OCI-NK-NKI-RITES
Engineer's Response
Name: P.P. Chopra
Signature: [Signature]
Date: 19-12-19
(NAVEEN CHOPRA)
Alignment Engineer
PMC-2R (OCG Consortium)
For 'The Engineer' for WDFC Phase-2

APPROVED
DATE: 19-12-19
BY: P.P. CHOPRA
FOR: THE ENGINEER FOR WDFC PHASE-2

19-12-19
N. RAMAKRISHNAN
Chief Design Engineer

S.K. PATHAK
AUTHORISED REPRESENTATIVE

GOOD FOR CONSTRUCTION
EXPRESS FREIGHT CONSORTIUM
WDFCCL-CTP-13
Contractor's Representative

STUP Consultants Pvt. Ltd.
TITLE: ALIGNMENT DRAWING PLAN AND PROFILE FOR PROPOSED DFC CONNECTIVITY BETWEEN PANOLI (IR) TO NEW SANJALI (DFC) FROM 58+000 TO 59+500
JOB NO: 8309
NAME: S.K. PATHAK
SIGN: [Signature]
DATE: 19-12-19
SCALE: 1:1000 & 1:100
DATE: 19-12-2018
DRG. NO: 13/AL/DG/0063 F

- NOTES:
- ALL DIMENSIONS ARE IN METER UNLESS OTHERWISE STATED.
 - TRACK CENTER BETWEEN DFC AND EXISTING IR TRACK HAS BEEN KEPT AT MINIMUM 9.925M.
 - TRACK CENTER BETWEEN MAIN LINE OF DFC HAS BEEN KEPT AS MINIMUM 6M.
 - PUBLIC UTILITIES, HT/LT LINES, OFC CABLES, WATER/SEWER LINES etc. INTERFERING DFC TRACKS SHALL BE RELOCATED.
 - CHANNEL DIVERSION, PROTECTIONS WORKS AND BRIDGE WORKS ARE INDICATED IN THE GADS OF THE CORRESPONDING BRIDGES.
 - FIRM LINE IS DFC UP PANOLI CONNECTING LINE WHICH HAS BEEN DESIGNED. DOTTED LINE IS FUTURE DFC DOWN PANOLI CONNECTING LINE.
 - CURVE INFORMATION IS SHOWN FOR DFC UP PANOLI CONNECTING LINE ONLY. THESE ARE TO BE READ AND NOT BE MEASURED.
 - FOR DRAINAGE DETAILS SEPARATE DRAWING WILL BE ISSUED.
 - THE STRUCTURE SIZE INDICATED IN PLAN & PROFILE DRAWINGS ARE PRELIMINARY AND FOR INDICATIVE PURPOSE ONLY. FOR THE ACTUAL SIZE OF STRUCTURE REFER RESPECTIVE G.A. DRAWING.
 - * SHOWS THE TOTAL LENGTH OF THE DESIGNED ELEMENT
 - FOR CNS DETAILS PLEASE REFER SEPARATE DRAWING / DOCUMENTS.
 - ALL THE LEVEL ARE WITH RESPECT TO MEAN SEA LEVEL.
 - LOCATION AND SPAN ARRANGEMENT OF BRIDGES / DFC YARD LAYOUT AND NOS. OF TRACKS IN YARD PLAN SHALL BE VERIFIED AS PER FINAL APPROVED DRAWINGS. ANY MODIFICATION OF ALIGNMENT DUE TO ABOVE ITEMS HAS TO BE CARRIED OUT BY THE CONTRACTOR ON HIS OWN COST.
 - FORMATION WIDTH IS INCREASED TO 13.860 METER FROM 13.500 METER AS PER ENGINEER LETTER NO. - L/OCG/DFCC/CTP-13/1702/2913 (DATED 22-FEBRUARY-2017).
 - ROAD BRIDGE DETAILS REFER RESPECTIVE DRAWING (TO BE ISSUED)
 - ALIGNMENT CONSTRUCTION DRAWINGS ARE BASED ON ALIGNMENT DRAWING 13/AL/DG/0061E TO 0078E (NONOC RECEIVED VIDE LETTER "L" NO. L/OCG/DFCC/CTP-13/1908/25094 (DATED 07-JUNE-2019))

REFERENCE DRAWINGS: (LATEST REVISION)

13/AL/DG-1531 LEGEND AND ABBREVIATION FOR PLAN AND PROFILE DRAWINGS.

13/AL/DG-1532 KEY PLAN FOR PACKAGE-13 SACHIN TO VADODARA

NO.	DATE	REVISION	BY	CHKD	APPD
1	28-AUG-18	ISSUE FOR CONSTRUCTION	ACT	SRG	SKP
2	13-MAY-19	REVISED AS PER COMMENTS NO. L/OCG/DFCC/CTP-13/1702/2913 (DATED 22-FEBRUARY-2017)	ACT	SRG	SKP
3	14-MAY-19	REVISED AS PER COMMENTS NO. L/OCG/DFCC/CTP-13/1702/2913 (DATED 22-FEBRUARY-2017)	ACT	SRG	SKP
4	14-MAY-19	REVISED AS PER COMMENTS NO. L/OCG/DFCC/CTP-13/1702/2913 (DATED 22-FEBRUARY-2017)	ACT	SRG	SKP
5	14-MAY-19	REVISED AS PER COMMENTS NO. L/OCG/DFCC/CTP-13/1702/2913 (DATED 22-FEBRUARY-2017)	ACT	SRG	SKP

PROJECT: WESTERN DEDICATED FREIGHT CORRIDOR
ADDITIONAL SCOPE OF CONTRACT PACKAGE - 13
PROPOSED DFC CONNECTIVITY BETWEEN PANOLI (IR) TO NEW SANJALI (DFC)


EMPLOYER: DEDICATED FREIGHT CORRIDOR CORPORATION OF INDIA LTD.

PMC: PMC-2R ORIENTAL CONSULTANTS GLOBAL CONSORTIUM
OCG CONSORTIUM

CONTRACTOR: EXPRESS FREIGHT CONSORTIUM
MITRACELL LTD. ERM TATA

DESIGNER: STUP Consultants Pvt. Ltd.

TITLE: ALIGNMENT DRAWING PLAN AND PROFILE FOR PROPOSED DFC CONNECTIVITY BETWEEN PANOLI (IR) TO NEW SANJALI (DFC) FROM 58+000 TO 59+500
JOB NO: 8309
NAME: S.K. PATHAK
SIGN: [Signature]
DATE: 19-12-19
SCALE: 1:1000 & 1:100
DATE: 19-12-2018
DRG. NO: 13/AL/DG/0063 F

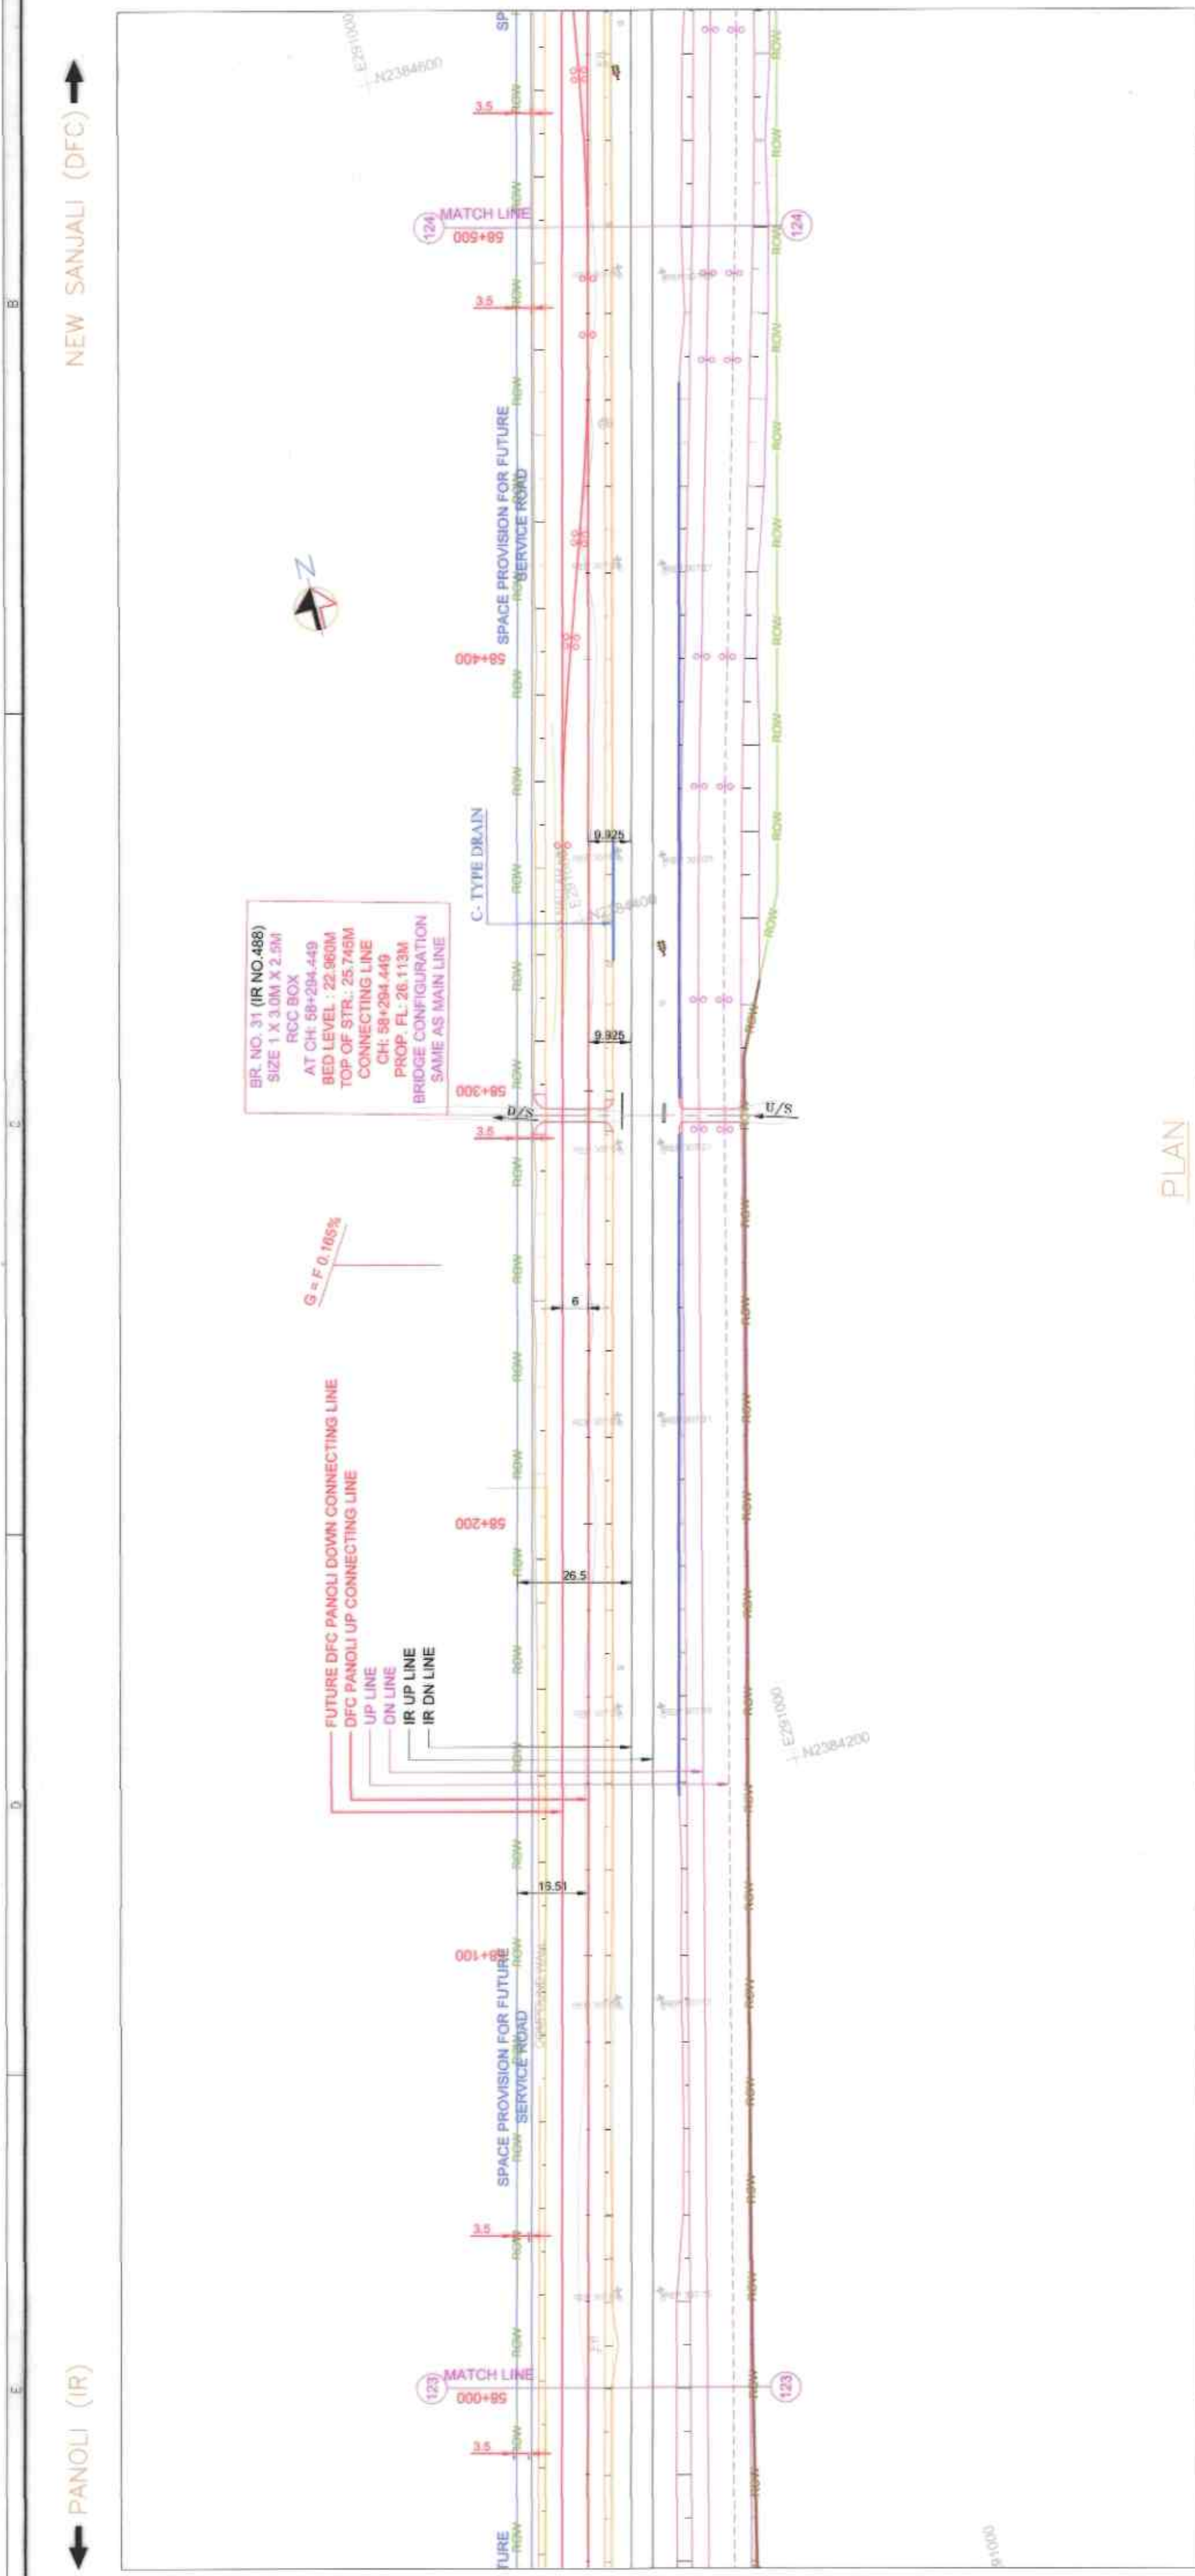[illegible]

DETAILS OF DIVERSION ROAD	
CHAINAGE	SERVICE ROAD WIDTH
N/A	N/A
N/A	N/A
N/A	N/A
N/A	N/A

NOTE: ** SINGLE LANE BITUMINOUS ROAD WITH SHOULDERS AS PER IRC STANDARDS

CHARGE	
FROM	TO
N/A	N/A
N/A	N/A
N/A	N/A
N/A	N/A

LOCATION OF SAFETY WALL	
IR SIDE / LHS	COUNTRY SIDE / RHS
N/A	N/A
N/A	N/A
N/A	N/A
N/A	N/A
N/A	N/A

LOCATION OF EARTH RETAINING STRUCTURE / REINFORCED SLOPES	IR SIDE / LHS	COUNTRY SIDE / RHS
	N/A	N/A
	N/A	N/A
	N/A	N/A
	N/A	N/A

NOTE: ** LENGTH OF RETAINING WALL MAY VARY
ACCORDING TO THE TYPE OF DRAIN

DIVERSION OF OTHER UTILITIES	
CHAINAGE	PARTICULARS
N/A	N/A
N/A	N/A
N/A	N/A
N/A	N/A
N/A	N/A

NOTES:

ALL DIMENSIONS ARE IN METERS UNLESS OTHERWISE STATED.

TRACK CENTER BETWEEN DFC AND EXISTING IR TRACK HAS BEEN KEPT AT MINIMUM 3.923M

TRACK CENTER BETWEEN MAIN LINE OF DFC HAS BEEN KEPT AT MINIMUM 8M.

PUBLIC UTILITIES, UTILITY LINES, DFC CABLES, WATERWASER LINES etc. INTERFERING DFC TRACKS SHALL BE RELOCATED.

CHANNEL DIVERSION, PROTECTIONS WORKS AND BRIDGES SHALL BE CONSTRUCTED TO THE GAGE OF THE CORRESPONDING BRIDGES.

FIRM LINE IS DFC UP PLAN CONNECTING LINE WHICH HAS BEEN DESIGNED. DOTTED LINE IS FUTURE DFC DOWN PANOLI CONNECTING LINE.

CURVE INFORMATION IS SHOWN FOR DFC UP PANOLI CONNECTING LINE ONLY. THESE ARE TO BE READ AND NOT BE MEASURED.

FOR LARGE DETAILS SEPARATE DRAWING WILL BE PROVIDED.

THE STRUCTURE SIZE INDICATED IN PLAN & PROFILE DRAWINGS ARE PRELIMINARY AND FOR INDICATIVE PURPOSE ONLY. FOR THE ACTUAL SIZE OF STRUCTURE REFER RESPECTIVE G.A DRAWINGS.

0. SHOWS THE TOTAL LENGTH OF THE DESIGNED ELEMENT

1. IF FOR ONE DETAILS PLEASE REFER SEPARATE DRAWING

2. ALL THE LEVEL ARE WITH RESPECT TO MEAN SEA LEVEL

3. LOCATION AND SPAN ARRANGEMENT OF BRIDGES / DFC YARD LAYOUT AND NOS. OF TRACKS IN YARD PLAN SHALL BE VERIFIED AS PER FINAL APPROVED DRAWINGS. ANY MODIFICATION OF ALIGNMENT DUO TO ABOVE ITEMS HAS TO BE CARRIED OUT BY THE CONTRACTOR ON HIS OWN COST.

4. TOTAL LENGTH OF TRACK TO BE 13.860 METER FROM 13.500 METER AS PER ENGINEER LETTER NO.

LOGGCDPCCMCTCTP/13/170228/13 (DATED 22-FEBRUARY-2017).

5. ROAD ROAD DETAILS REFER RESPECTIVE DRAWING TO BE ISSUED)

6. ALIGNMENT CONSTRUCTION DRAWINGS ARE BASED ON ALIGNMENT DRAWING 13ALD00108 TO BE ISSUED (MONOC RECEIVED DATE 07-DEC-2016)

LOGGCDPCCMCTCTP/13/199255/04 (DATED 07-DEC-2016)

PAC-2K	OCG-OCI-NK-	
air change	NKI-RITES	Date:
Serviced by:		
by Tel. No.		
	Finger-prints Response	
	NONO	
Checked	Name	Signature
	P.P	[Signature]
Serviced		
Technician		
Signature		
		Date: 19-12-19

(NAVEEN CHOPRA)
Alignment Engineer
PMC -2R (OCG Consortium)
For 'The Engineer' for WDPC Phase -2

[illegible]

Neutro
N. RAMAKRISHNA RAJU
Senior Design Engineer

PROPOSED DFC CONNECTIVITY BETWEEN PANOLI (RR) TO NEW SANJALI (DFC)	ORGANIZATION	SEAL & SIGN
EMPLOYER		

mf
SERVICES ARE EXTENSIVE

DEDICATED FREIGHT
CORRIDOR CORPORATION OF
INDIA, LTD.

PMC
PMC-2R ORIENTAL CONSULTANTS GLOBAL CONSORTIUM
OCG - OCI - NK - NKK - RITES
OCG CONSORTIUM

CONTRACTOR
EXPRESS FREIGHT CONSORTIUM

DESIGNER

ARTIBELLER S.L.L., LTD.

 TATA

STUP Consultants Pvt. Ltd.



TITLE
ALIGNMENT DRAWING PLAN AND PROFILE
FOR PROPOSED DFC CONNECTIVITY

JOB NO:	8309	SIZE	A1	STATUS
NAME	SIGN	ID: (INCEPTION)		

DATUM = 16 m.		L = 1789.000 m G = F 0.165%		Slope = 2310.74m *	
VERTICAL ALIGNMENT					
HORIZONTAL ALIGNMENT					
DIST BETWEEN EX. IR. TRACK & PROP. UP. TRACK AS PER DESIGN					
FILL HEIGHT (m) / CUT DEPTH (m)					
PROPOSED FORMATION LEVEL OF CONNECTING LINE					
EXISTING IR FORMATION LEVEL					
DIC FORMATION LEVEL OF MAIN LINE					
GROUND LEVEL					
CHANGAGE					
50+000	24.348	20.664	25.213	25.773	9.976
50+020	24.204	26.664	25.191	25.740	9.972
50+040	24.353	26.504	25.106	25.707	9.969
50+060	24.576	26.425	25.046	25.674	9.972
50+080	24.572	26.345	25.001	25.641	9.990
50+000	24.282	26.265	24.954	25.608	10.009
50+020	24.189	26.186	24.904	25.575	10.026
50+040	24.140	26.106	24.851	25.541	10.011
50+060	24.077	26.026	24.794	25.508	9.989
50+080	24.255	25.947	24.735	25.475	9.970
50+100	23.882	25.867	24.695	25.442	9.974
50+120	23.808	25.787	24.676	25.409	10.001
50+140	23.647	25.706	24.652	25.376	10.028
50+160	23.641	25.628	24.621	25.343	10.048
50+180	23.556	25.548	24.593	25.310	10.003
50+000	23.617	25.469	24.559	25.277	9.956
50+020	23.595	25.389	24.520	25.244	9.909
50+040	23.463	25.309	24.475	25.211	9.913
50+060	23.649	25.230	24.427	25.178	9.940
50+080	23.096	25.160	24.379	25.145	9.966
50+000	24.043	25.119	24.333	25.112	9.974
50+020	23.833	25.079	24.288	25.078	9.972
50+040	23.945	25.038	24.242	25.045	9.972
50+060	23.804	25.004	24.189	25.012	9.973
50+080	23.289	24.967	24.111	24.979	9.966
50+000	22.790	24.916	24.033	24.948	9.966

DETAILS OF INVERSION ROAD	
CHAINAGE	SERVICE ROAD WIDTH
N/A	N/A
N/A	N/A
N/A	N/A
N/A	N/A

NOTE: * SINGLE LANE BITUMINOUS ROAD WITH SHOULDERS AS PER IRC STANDARDS

DETAILS OF CANAL/ NALA DIVERSION	
CHAINAGE	
FROM	TO
N/A	N/A
N/A	N/A
N/A	N/A
N/A	N/A

LOCATION OF SAFETY WALL	
IR SIDE / LHS	COUNTRY SIDE / RHS
N/A	N/A
N/A	N/A
N/A	N/A
N/A	N/A
N/A	N/A

LOCATION OF EARTH RETAINING STRUCTURE / REINFORCEE-SLOPES	IR SIDE / LHS	COUNTRY SIDE / RHS
	N/A	CH. 58+914.000 TO CH. 58+931.000
	N/A	N/A
	N/A	N/A
	N/A	N/A

NOTE: ** LENGTH OF RETAINING WALL MAY VARY ACCORDING TO THE TYPE OF DRAIN

DIVERSION OF OTHER UTILITIES	
CHAINAGE	PARTICULARS
N/A	N/A
N/A	N/A
N/A	N/A
N/A	N/A
N/A	N/A

[illegible]

PMC-2R (OCG Consortium)
For 'The Engineer' for WDFC Phase-2

For 'The Engineer' for WDFC Phase -2

 20.12.15	 20.12.15
NPH CR DY. PNHSG.	DY. CPHWGG.

N. RAMAKRISHNA RAJU
Chief Design Engineer

#	SEAL-5	ISSUE FOR CONSTRUCTION	ACT	ENG	SUP	SOP
		RECEIVED BY INSPECTOR, AS NOTIFIED BY CONTACT-13 (20/01/21)				
C	20/01/21	LOGGED (CONTACT-13 20/01/21) (DATED 20/01/21)	ACT		ENG	SOP
D	20/01/21	LOGGED (CONTACT-13 20/01/21) (DATED 20/01/21)	ACT		ENG	SOP
PANOLI (IR) TO NEW SANJALI (DFC)

EMER COVER	ORGANIZATION	SEAL & SIGN
------------	--------------	-------------



dfccil
Dedicated Freight Corridor Corporation of India Ltd.
TRANSPORT AND INFRASTRUCTURE

PMC
PMC-2R ORIENTAL CONSULTANTS GLOBAL CONSORTIUM
OCG - OCI - NK - NKI - RITES
OCG CONSORTIUM

CONTRACTOR
EXPRESS FREIGHT CONSORTIUM

DESIGNER

POSTAL ADDRESS: 1713

TRIP

TATA

TRIP TATA

STUP Consultants Pvt. Ltd.

FOR PROPOSED DFC CONNECTIVITY
BETWEEN PANOLI (IR) TO NEW SANJALI (DFC)
FROM 58+500 TO 59+000

JOB NO: 8309	SIZE		STATUS
	AI	PROJECTION	
NAME SON			ID: (INCEPTION)
DRAIN ACT			TID: (TECHNICAL)
			PD: (CONSTRUCTION)



DISCH	SRG	✓	SCALE	1:1000 V 1:100	DATE: 19-OCT-2016
CHKD	SKP	✓			
APPO	SKP	✓			

DRG. NO. 13A/DG0064 F

12-AI-0000047-040

PANOLI (IR)

NEW SANJALI (DFC) →

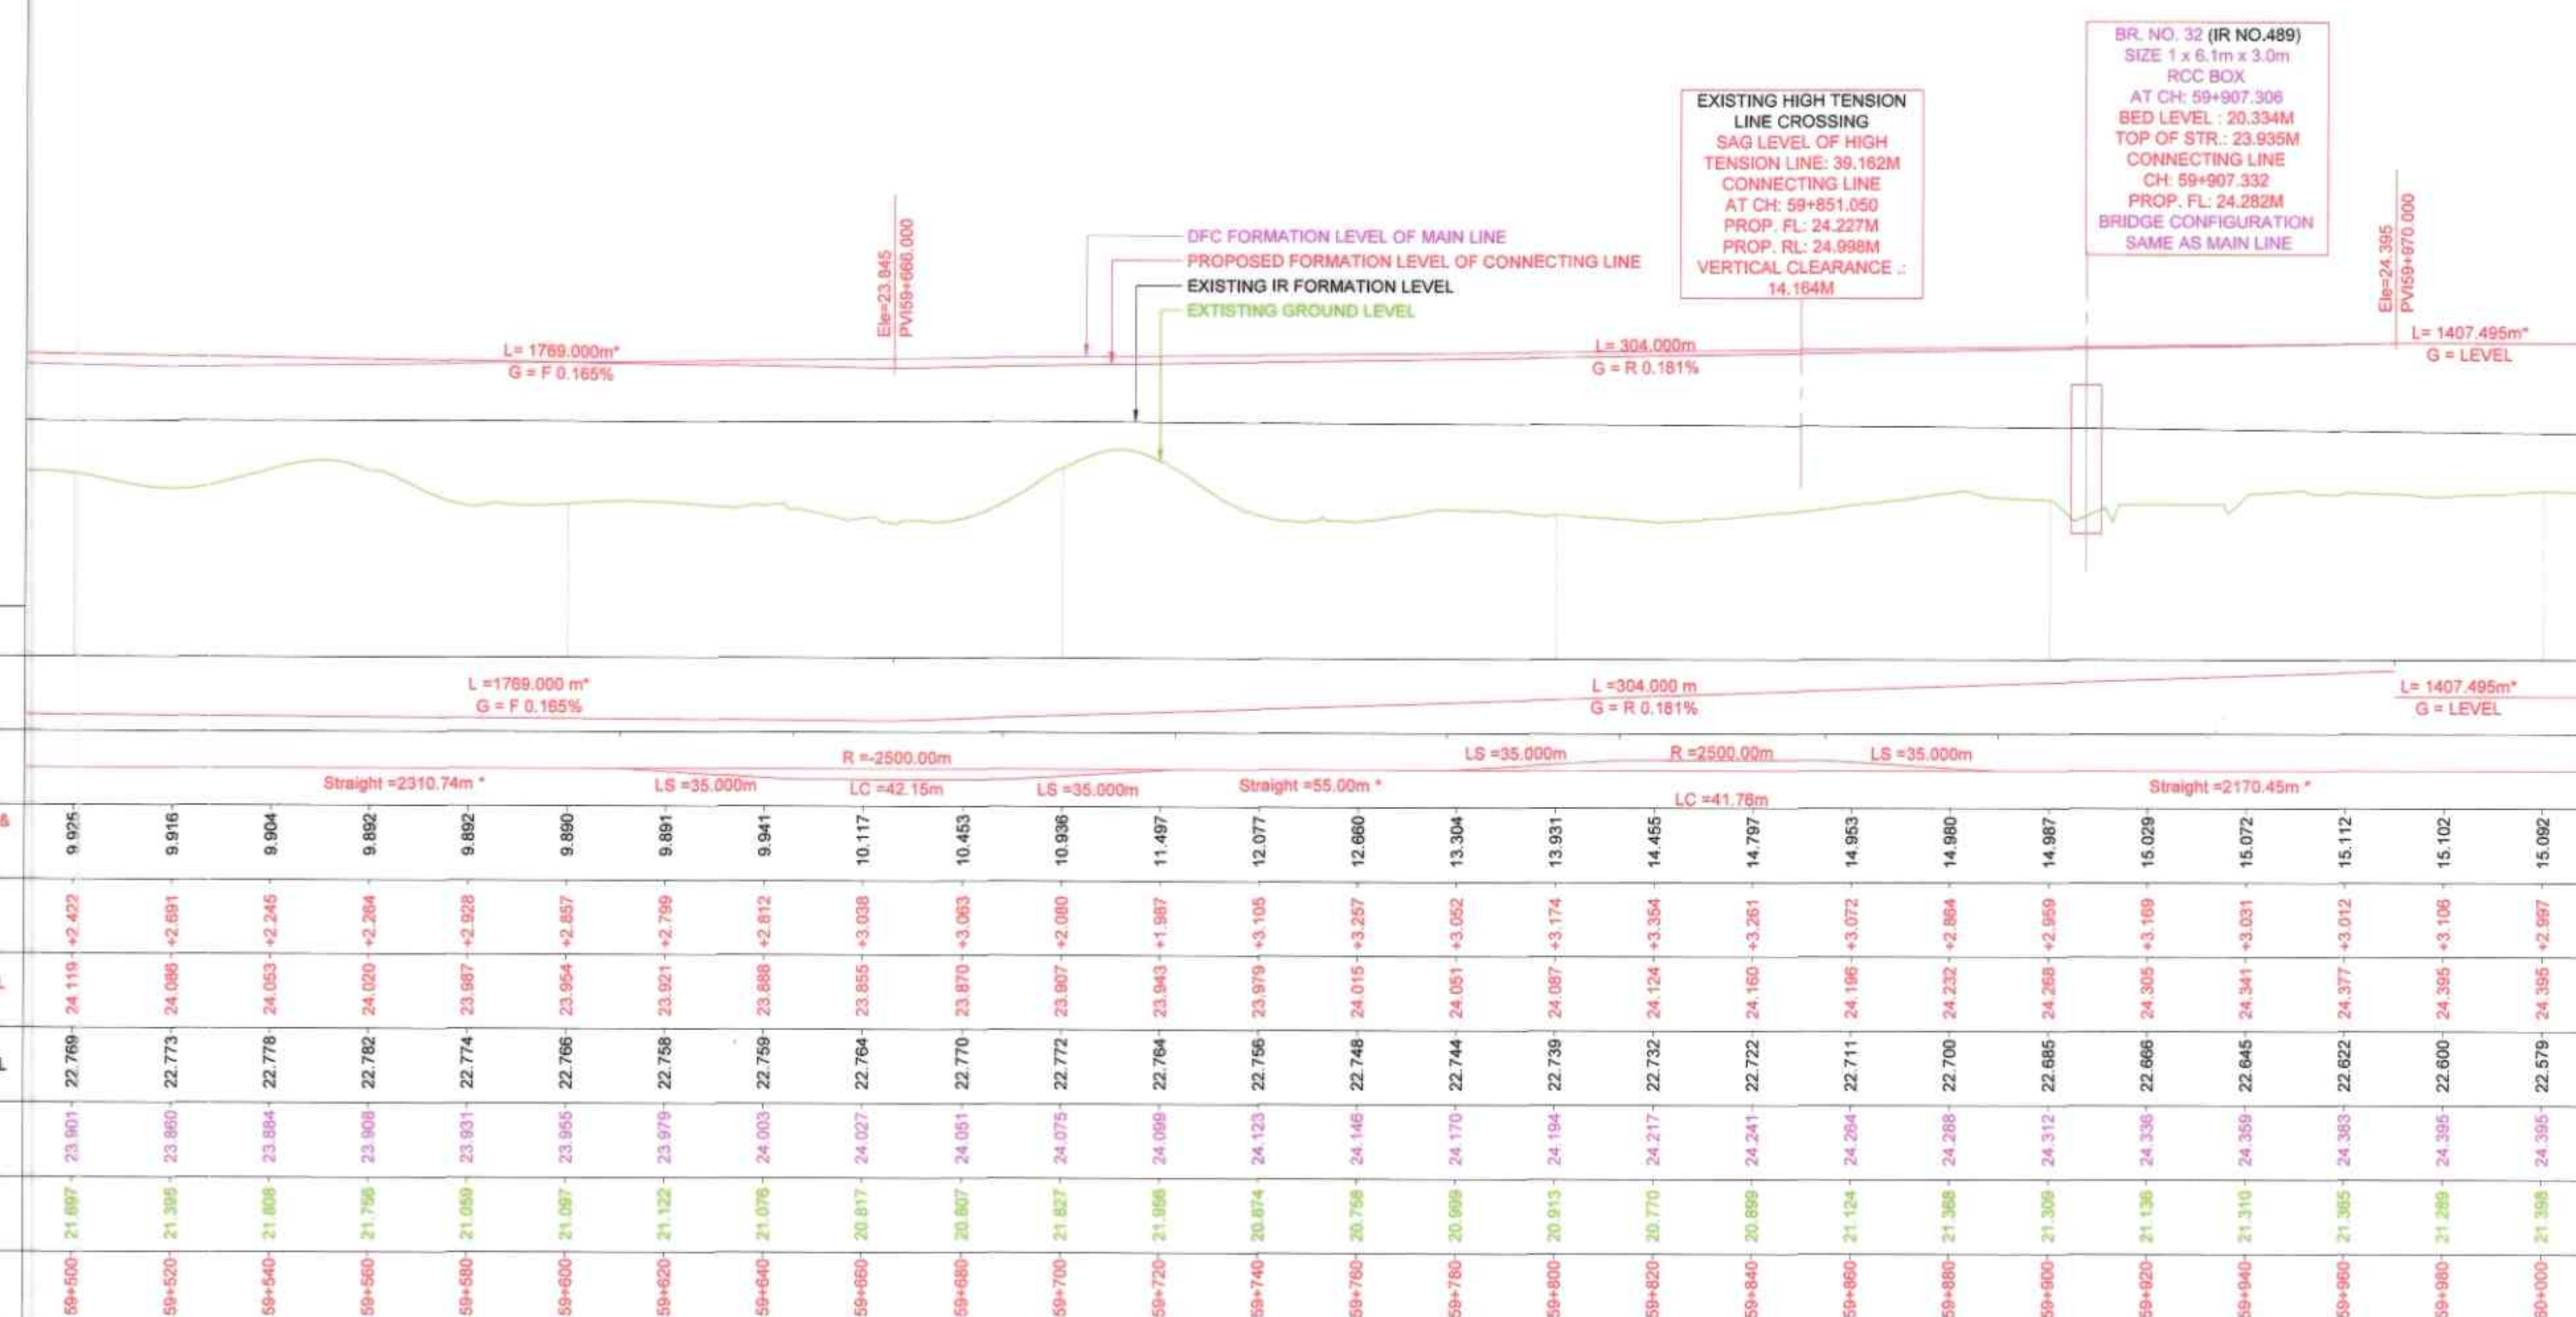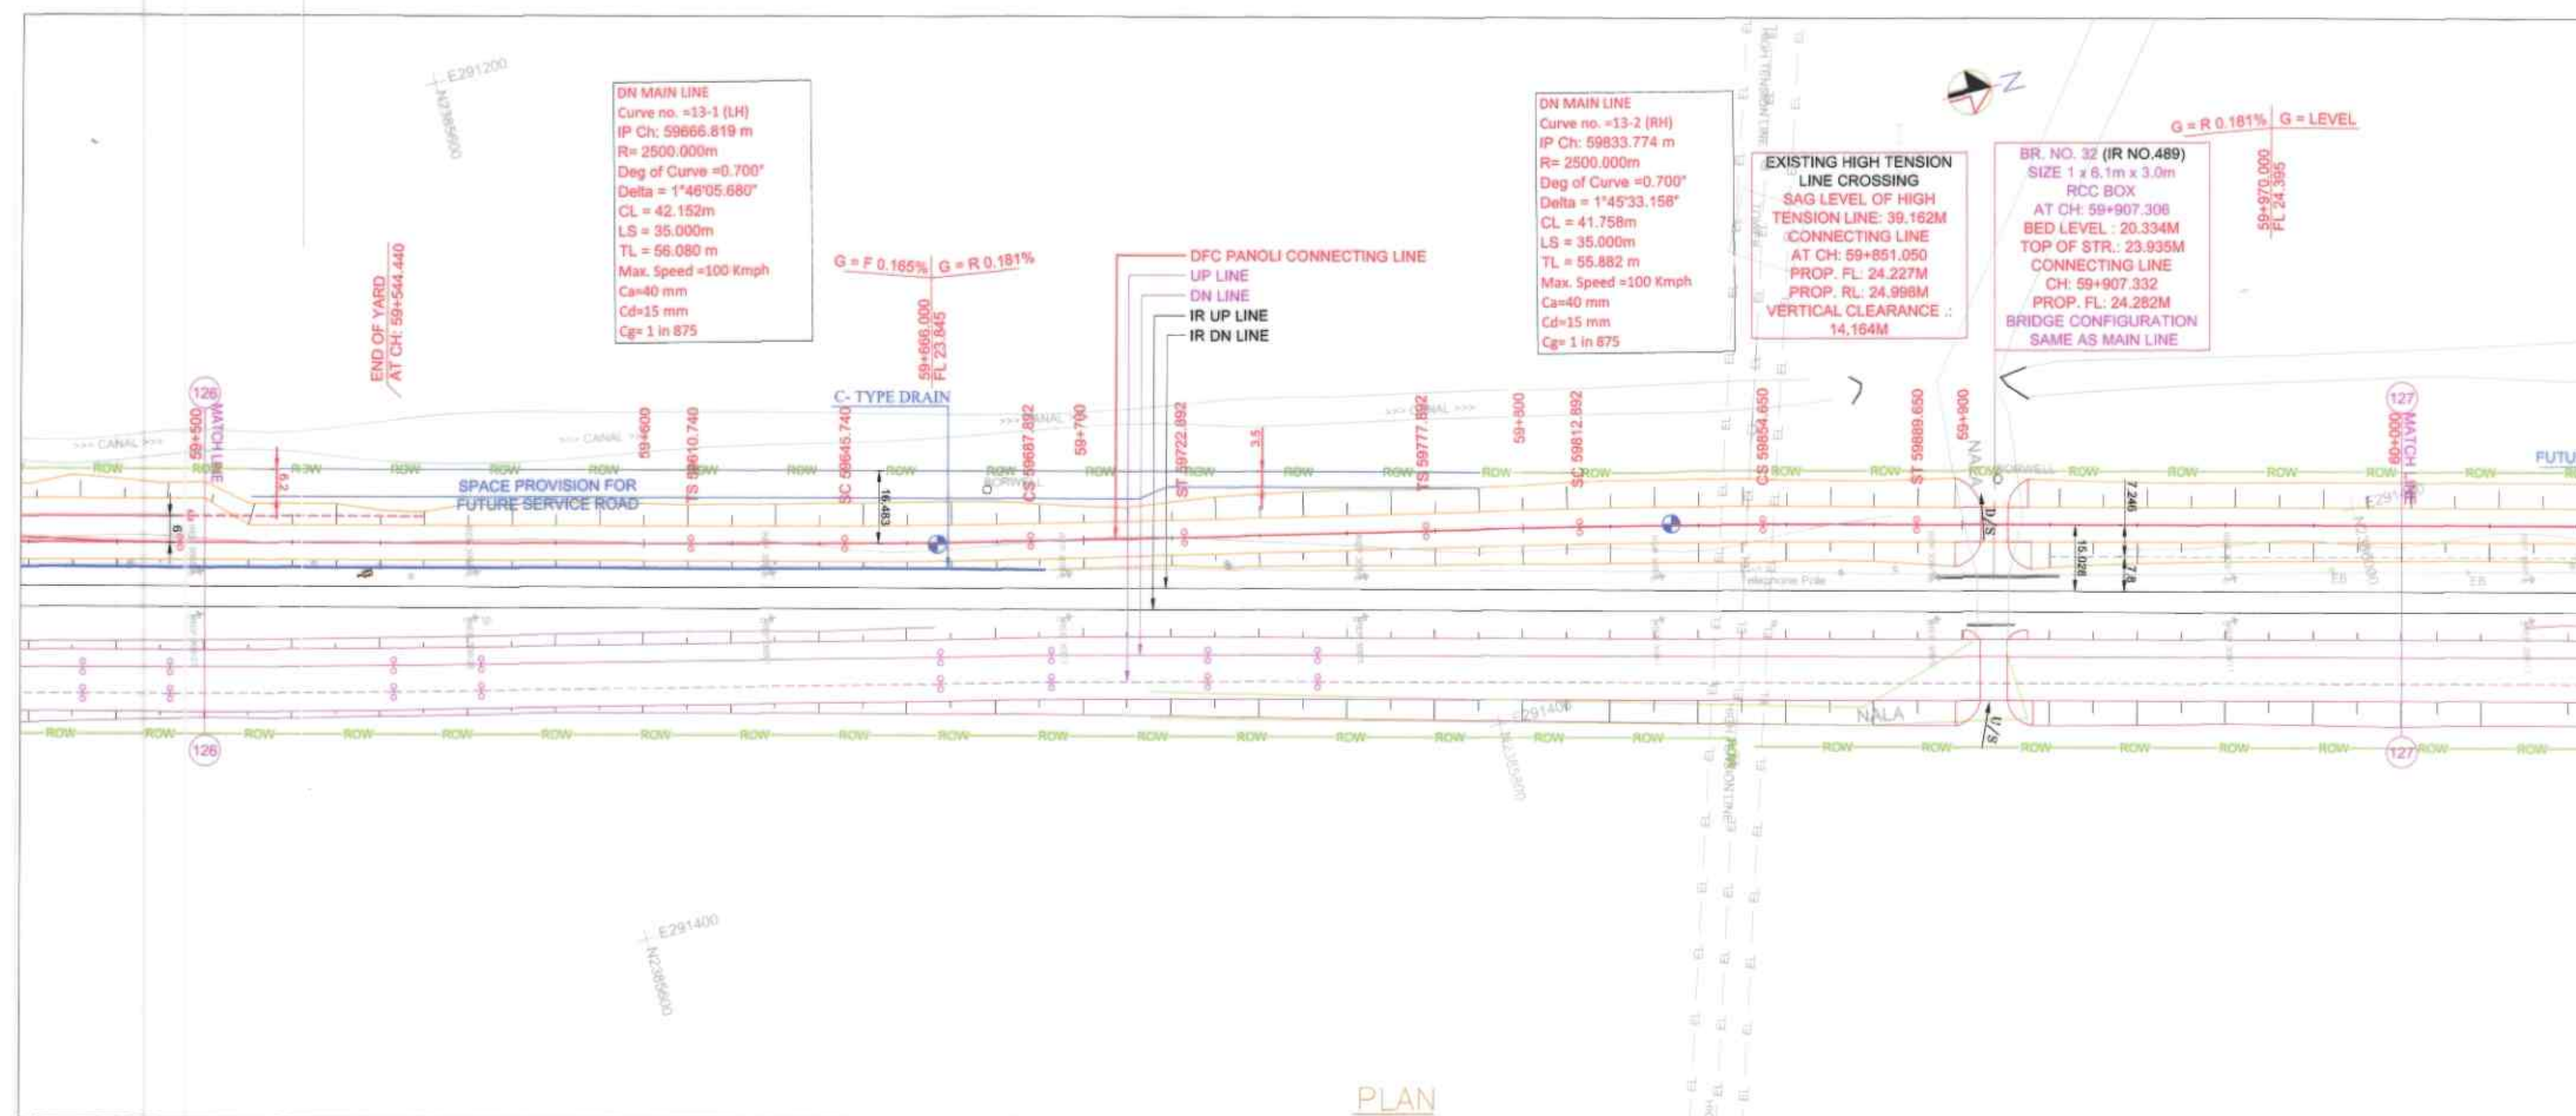

DIST. BETWEEN EX. IR TRACK & PROP. DFC TRACK AS PER DESIGN	9.905	9.916	9.904	9.892	9.882	9.890	9.881	9.941	10.117	10.453	10.936	11.497	12.077	12.660	13.304	13.931	14.455	14.953	14.980	14.987	15.029	15.072	15.112	15.102	15.092
FILL HEIGHT (+) / CUT DEPTH (-)	+2.422	+2.691	+2.245	+2.264	+2.928	+2.857	+2.799	+2.812	+3.038	+3.093	+2.080	+1.987	+3.105	+3.257	+3.052	+3.174	+3.354	+3.261	+2.894	+2.950	+3.169	+3.031	+3.012	+3.100	+2.997
PROPOSED FORMATION LEVEL OF CONNECTING LINE	24.119	24.088	24.053	24.020	23.967	23.954	23.921	23.888	23.855	23.870	23.907	23.943	23.979	24.015	24.051	24.087	24.124	24.166	24.232	24.268	24.305	24.341	24.377	24.395	24.395
EXISTING IR FORMATION LEVEL	22.769	22.773	22.778	22.782	22.774	22.766	22.758	22.759	22.764	22.770	22.772	22.764	22.756	22.748	22.744	22.739	22.732	22.720	22.700	22.685	22.666	22.645	22.622	22.600	22.579
DFC FORMATION LEVEL OF MAIN LINE	23.901	23.890	23.884	23.900	23.931	23.955	23.979	24.003	24.027	24.051	24.075	24.099	24.123	24.146	24.170	24.194	24.217	24.264	24.288	24.312	24.336	24.359	24.383	24.395	24.395
GROUND LEVEL	21.897	21.395	21.898	21.796	21.059	21.097	21.123	21.076	20.817	20.807	21.827	21.166	20.874	20.758	20.698	20.815	20.770	21.124	21.368	21.309	21.136	21.310	21.365	21.289	21.168
CHAINAGE	59+500	59+520	59+540	59+560	59+580	59+600	59+620	59+640	59+660	59+680	59+700	59+720	59+740	59+760	59+780	59+800	59+820	59+840	59+860	59+880	59+900	59+920	59+940	59+960	60+000

CHAINAGE	SERVICE ROAD WIDTH
N/A	N/A
N/A	N/A
N/A	N/A
N/A	N/A

FROM	TO
N/A	N/A
N/A	N/A
N/A	N/A
N/A	N/A

IR SIDE / LHS	COUNTRY SIDE / RHS
N/A	N/A
N/A	N/A
N/A	N/A
N/A	N/A

IR SIDE / LHS	COUNTRY SIDE / RHS
N/A	N/A
N/A	N/A
N/A	N/A
N/A	N/A

CHAINAGE	PARTICULARS
N/A	N/A
N/A	N/A
N/A	N/A
N/A	N/A

CHAINAGE	PARTICULARS
N/A	N/A
N/A	N/A
N/A	N/A
N/A	N/A

FOR 'The Engineer' for WDFC Phase -2

DATE: 19-12-19
(NAVEEN CHOPRA)
Alignment Engineer
PMC -2R (OCG Consortium)

DATE: 19-12-19
(NAVEEN CHOPRA)
Chief Design Engineer

DATE: 19-12-19
(NAVEEN CHOPRA)
Chief Design Engineer

- NOTES:**
- ALL DIMENSIONS ARE IN METER UNLESS OTHERWISE STATED.
 - TRACK CENTER BETWEEN DFC AND EXISTING IR TRACK HAS BEEN KEPT AT MINIMUM 9.925M.
 - TRACK CENTER BETWEEN MAIN LINE OF DFC HAS BEEN KEPT AS MINIMUM 6M.
 - PUBLIC UTILITIES, HT/LT LINES, OFC CABLES, WATER/SEWER LINES etc. INTERFERING DFC TRACKS SHALL BE RELOCATED.
 - CHANNEL DIVERSION, PROTECTIONS WORKS AND BRIDGE WORKS ARE INDICATED IN THE GAUGS OF THE CORRESPONDING BRIDGES.
 - FIRM LINE IS DFC UP PANOLI CONNECTING LINE WHICH HAS BEEN DESIGNED. DOTTED LINE IS FUTURE DFC DOWN PANOLI CONNECTING LINE.
 - CURVE INFORMATION IS SHOWN FOR DFC UP PANOLI CONNECTING LINE ONLY. THESE ARE TO BE READ AND NOT BE MEASURED.
 - FOR DRAINAGE DETAILS SEPARATE DRAWING WILL BE ISSUED.
 - THE STRUCTURE SIZE INDICATED IN PLAN & PROFILE DRAWINGS ARE PRELIMINARY AND FOR INDICATIVE PURPOSE ONLY. FOR THE ACTUAL SIZE OF STRUCTURE REFER RESPECTIVE G.A. DRAWING.
 - * SHOWS THE TOTAL LENGTH OF THE DESIGNED ELEMENT
 - FOR CNS DETAILS PLEASE REFER SEPARATE DRAWING / DOCUMENTS.
 - ALL THE LEVELS ARE WITH RESPECT TO MEAN SEA LEVEL.
 - LOCATION AND SPAN ARRANGEMENT OF BRIDGES / DFC YARD LAYOUT AND NOS. OF TRACKS IN YARD PLAN SHALL BE VERIFIED AS PER FINAL APPROVED DRAWINGS. ANY MODIFICATION OF ALIGNMENT DUE TO ABOVE ITEMS HAS TO BE CARRIED OUT BY THE CONTRACTOR ON HIS OWN COST.
 - FORMATION WIDTH IS INCREASED TO 13.860 METER FROM 13.500 METER AS PER ENGINEER LETTER NO. - L/OCGC/DFCC/CTP-13/1702/2913 (DATED 22-FEBRUARY-2017).
 - ROAD BRIDGE DETAILS REFER RESPECTIVE DRAWING (TO BE ISSUED)
 - ALIGNMENT CONSTRUCTION DRAWINGS ARE BASED ON ALIGNMENT DRAWING 13/AL/DG/0061E TO 0078E (NONOC RECEIVED WIDE LETTER 'L' NO. L/OCGC/DFCC/CTP-13/1906/25094 (DATED 07-JUNE-2019)'

- REFERENCE DRAWINGS: (LATEST REVISION)**
- 13/AL/DG-1531 LEGEND AND ABBREVIATION FOR PLAN AND PROFILE DRAWINGS.
 - 13/AL/DG-1532 KEY PLAN FOR PACKAGE-13 SACHIN TO VADODARA

NO.	DATE	REVISION	BY	CHKD	APPD
1	19-12-19				

PROJECT: WESTERN DEDICATED FREIGHT CORRIDOR
ADDITIONAL SCOPE OF CONTRACT PACKAGE - 13
PROPOSED DFC CONNECTIVITY BETWEEN PANOLI (IR) TO NEW SANJALI (DFC)

EMPLOYER: DEDICATED FREIGHT CORRIDOR CORPORATION OF INDIA LTD.

PMC: PMC-2R ORIENTAL CONSULTANTS GLOBAL CONSORTIUM
OCG - OCI - NK - NRI - RITES

CONTRACTOR: EXPRESS FREIGHT CONSORTIUM

DESIGNER: STUP Consultants Pvt. Ltd.

TITLE: ALIGNMENT DRAWING PLAN AND PROFILE FOR PROPOSED DFC CONNECTIVITY BETWEEN PANOLI (IR) TO NEW SANJALI (DFC) FROM 59+500 TO 60+000.

JOB NO.	SIZE	STATUS
6309	A1	INCEPTION

NAME	SIGN	PROJECTION	ID
DRWN	ACT		TD: (TECHNICAL)
DSGN	SRG		CD: (CONSTRUCTION)
CHKD	SKP		BD: (AS BUILT)
APPD	SKP		

DATE: 19-12-2018

PANOLI (IR)

NEW SANJALI (DFC) →



PLAN

BR NO.33 (IR NO.490)
 SIZE 1 x 4.0m x 3.0m
 RCC Box
 AT CH: 60+411.949
 BED LEVEL: 20.116M
 TOP OF STR: 23.515M
 CONNECTING LINE
 CH: 60+440.058
 PROP. FL: 24.395M
 BRIDGE CONFIGURATION
 SAME AS MAIN LINE

DFC FORMATION LEVEL OF MAIN LINE
 PROPOSED FORMATION LEVEL OF CONNECTING LINE
 EXISTING IR FORMATION LEVEL
 EXISTING GROUND LEVEL

L= 1407.495m*
G = LEVELL= 1407.495m*
G = LEVEL

DATUM = 18 m.

VERTICAL ALIGNMENT

HORIZONTAL ALIGNMENT

DIST. BETWEEN EX. IR TRACK &
PROP. DFC TRACK AS PER
DESIGNFILL HEIGHT (+) /
CUT DEPTH (-)PROPOSED FORMATION LEVEL
OF CONNECTING LINE

EXISTING IR FORMATION LEVEL

DFC FORMATION LEVEL
OF MAIN LINE

GROUND LEVEL

CHAINAGE

Straight = 2170.45m *

SECTIONAL ELEVATION DN LINE

DETAILS OF DIVERSION ROAD	
CHAINAGE	SERVICE ROAD WIDTH
N/A	N/A
N/A	N/A
N/A	N/A
N/A	N/A

NOTE: ** SINGLE LANE BITUMINOUS ROAD WITH
SHOULDERS AS PER IRC STANDARDS

DETAILS OF CANAL / NALA DIVERSION	
CHAINAGE	
FROM	TO
CH. 60+444.232	CH. 60+582.034
N/A	N/A
N/A	N/A
N/A	N/A

LOCATION OF SAFETY WALL	
IR SIDE / LHS	COUNTRY SIDE / RHS
N/A	N/A
N/A	N/A
N/A	N/A
N/A	N/A
N/A	N/A

LOCATION OF EARTH RETAINING STRUCTURE / REINFORCED SLOPES	
IR SIDE / LHS	COUNTRY SIDE / RHS
N/A	N/A
N/A	N/A
N/A	N/A
N/A	N/A
N/A	N/A

NOTE: ** LENGTH OF RETAINING WALL MAY VARY
ACCORDING TO THE TYPE OF DRAIN

DIVERSION OF OTHER UTILITIES	
CHAINAGE	PARTICULARS
N/A	N/A
N/A	N/A
N/A	N/A
N/A	N/A
N/A	N/A

19-12-19
 (NAVEEN CHOPRA)
 Alignment Engineer
 PMC -2R (OCG Consortium)
 For 'The Engineer' for WDFC Phase -2

APPROVED
 19-12-19
 DR. CHOPRA
 CH. WOODHAR

N. RAMAKRISHNA RAJU
 Chief Design Engineer

S.K. PATHAK
 AUTHORISED REPRESENTATIVE

GOOD FOR CONSTRUCTION
 EXPRESS FREIGHT CONSORTIUM
 WDFCCL - CTP-13
 19-12-19

- NOTES:
- ALL DIMENSIONS ARE IN METER UNLESS OTHERWISE STATED.
 - TRACK CENTER BETWEEN DFC AND EXISTING IR TRACK HAS BEEN KEPT AT MINIMUM 9.925M.
 - TRACK CENTER BETWEEN MAIN LINE OF DFC HAS BEEN KEPT AT MINIMUM 6M.
 - PUBLIC UTILITIES, HT/LT LINES, DFC CABLES, WATER/SEWER LINES etc. INTERFERING DFC TRACKS SHALL BE RELOCATED.
 - CHANNEL DIVERSION, PROTECTIONS WORKS AND BRIDGE WORKS ARE INDICATED IN THE GADS OF THE CORRESPONDING BRIDGES.
 - FIRM LINE IS DFC UP PANOLI CONNECTING LINE WHICH HAS BEEN DESIGNED. DOTTED LINE IS FUTURE DFC DOWN PANOLI CONNECTING LINE.
 - CURVE INFORMATION IS SHOWN FOR DFC UP PANOLI CONNECTING LINE ONLY. THESE ARE TO BE READ AND NOT BE MEASURED.
 - FOR DRAINAGE DETAILS SEPARATE DRAWING WILL BE ISSUED.
 - THE STRUCTURE SIZE INDICATED IN PLAN & PROFILE DRAWINGS ARE PRELIMINARY AND FOR INDICATIVE PURPOSE ONLY. FOR THE ACTUAL SIZE OF STRUCTURE REFER RESPECTIVE G.A. DRAWING.
 - SHOWS THE TOTAL LENGTH OF THE DESIGNED ELEMENT
 - FOR CNS DETAILS PLEASE REFER SEPARATE DRAWING / DOCUMENTS.
 - ALL THE LEVEL ARE WITH RESPECT TO MEAN SEA LEVEL.
 - LOCATION AND SPAN ARRANGEMENT OF BRIDGES / DFC YARD LAYOUT AND NOS. OF TRACKS IN YARD PLAN SHALL BE VERIFIED AS PER FINAL APPROVED DRAWINGS. ANY MODIFICATION OF ALIGNMENT DUE TO ABOVE ITEMS HAS TO BE CARRIED OUT BY THE CONTRACTOR ON HIS OWN COST.
 - FORMATION WIDTH IS INCREASED TO 13.860 METER FROM 13.500 METER AS PER ENGINEER LETTER NO. - L/OCGC/DFCC/CTP-13/1702/2913 (DATED 22-FEBRUARY-2017).
 - ROAD BRIDGE DETAILS REFER RESPECTIVE DRAWING (TO BE ISSUED)
 - ALIGNMENT CONSTRUCTION DRAWINGS ARE BASED ON ALIGNMENT DRAWING 13/AL/DG/0061E TO 0078E (NONOC RECEIVED VIDE LETTER 'L' NO. L/OCGC/DFCC/CTP-13/1906/25094 (DATED 07-JUNE-2019))

REFERENCE DRAWINGS: (LATEST REVISION)

- 13-AL/DG-1531 ... LEGEND AND ABBREVIATION
FOR PLAN AND PROFILE
DRAWINGS.
13-AL/DG-1532 ... KEY PLAN FOR PACKAGE-13
SACHIN TO VADODARA

NO.	DATE	REVISION	BY	CHKD	APPD	DESIGNED	CHECKED	APPROVED
1	19-12-19		NAVEEN CHOPRA					
2	19-12-19		DR. CHOPRA					
3	19-12-19		CH. WOODHAR					

PROJECT
 WESTERN DEDICATED FREIGHT CORRIDOR
 -ADDITIONAL SCOPE OF CONTRACT PACKAGE - 13
 -PROPOSED DFC CONNECTIVITY BETWEEN
 PANOLI (IR) TO NEW SANJALI (DFC)

EMPLOYER

ORGANIZATION SEAL & SIGN
 DEDICATED FREIGHT
 CORRIDOR CORPORATION OF
 INDIA LTD.

PMC
 PMC-2R ORIENTAL CONSULTANTS GLOBAL CONSORTIUM
 OCG - OCI - NK - NK - RITES

CONTRACTOR
 EXPRESS FREIGHT CONSORTIUM
 ATYRELL & L.L. LTD. H&M TATA


DESIGNER
 STUP Consultants Pvt. Ltd.

TITLE
 ALIGNMENT DRAWING PLAN AND PROFILE
 FOR PROPOSED DFC CONNECTIVITY
 BETWEEN PANOLI (IR) TO NEW SANJALI (DFC)
 FROM 60+000 TO 60+500

JOB NO: 13-AL/DG-0067 F
 DATE: 19-12-2018

STATUS
 ID: (CONCEPT)
 TD: (TECHNICAL)
 CD: (CONSTRUCTION)
 BD: (AS-BUILT)

SCALE
 1:1000 V 1:100
 DATE: 19-12-2018

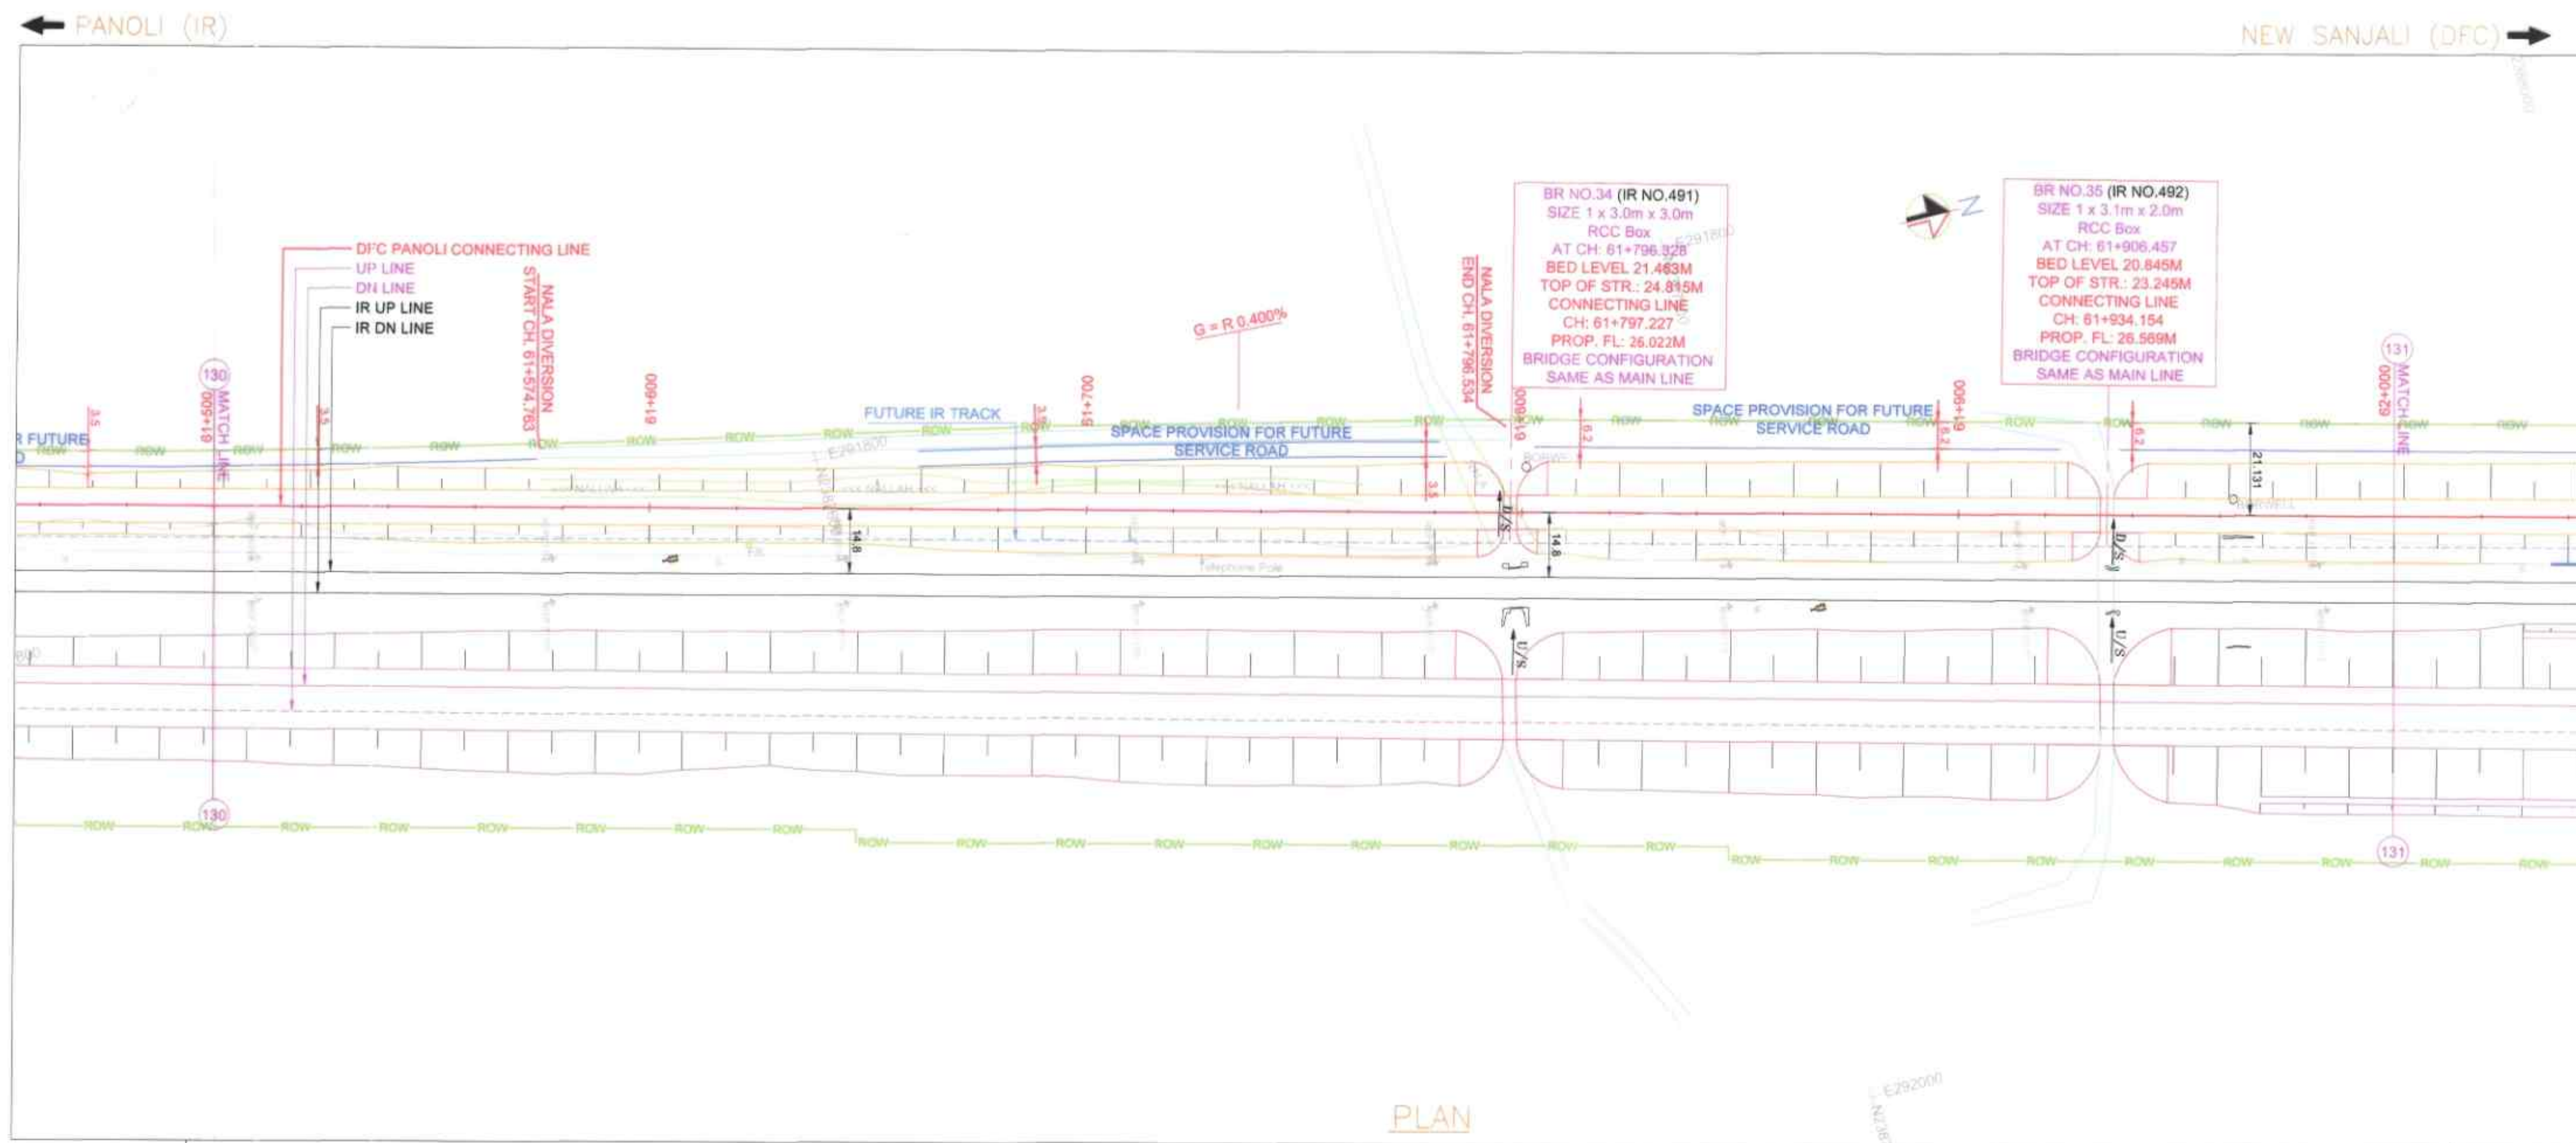

DETAILS OF DIVERSION ROAD	
CHAINAGE	SERVICE ROAD WIDTH
N/A	N/A
N/A	N/A
N/A	N/A
N/A	N/A
NOTE: * SINGLE LANE BITUMINOUS ROAD WITH SHOULDERS AS PER IRC STANDARDS	

DETAILS OF CANAL / NALA DIVERSION	
CHAINAGE	
FROM	TO
CH. 61+574.763	CH. 61+796+534
N/A	N/A
N/A	N/A
N/A	N/A

LOCATION OF SAFETY WALL	
IR SIDE / LHS	COUNTRY SIDE / RHS
N/A	N/A
N/A	N/A
N/A	N/A
N/A	N/A
N/A	N/A

LOCATION OF EARTH RETAINING STRUCTURE / REINFORCED SLOPES	
IR SIDE / LHS	COUNTRY SIDE / RHS
N/A	N/A
N/A	N/A
N/A	N/A
N/A	N/A
N/A	N/A

DIVERSION OF OTHER UTILITIES	
CHAINAGE	PARTICULARS
N/A	N/A
N/A	N/A
N/A	N/A
N/A	N/A
N/A	N/A

- NOTES:
- ALL DIMENSIONS ARE IN METER UNLESS OTHERWISE STATED.
 - TRACK CENTER BETWEEN DFC AND EXISTING IR TRACK HAS BEEN KEPT AT MINIMUM 9.925M.
 - TRACK CENTER BETWEEN MAIN LINE OF DFC HAS BEEN KEPT AS MINIMUM 6M.
 - PUBLIC UTILITIES, HT/LT LINES, OFC CABLES, WATER/SEWER LINES etc. INTERFERING DFC TRACKS SHALL BE RELOCATED.
 - CHANNEL DIVERSION, PROTECTIONS WORKS AND BRIDGE WORKS ARE INDICATED IN THE GADS OF THE CORRESPONDING BRIDGES.
 - FIRM LINE IS DFC UP PANOLI CONNECTING LINE WHICH HAS BEEN DESIGNED. DOTTED LINE IS FUTURE DFC DOWN PANOLI CONNECTING LINE.
 - CURVE INFORMATION IS SHOWN FOR DFC UP PANOLI CONNECTING LINE ONLY. THESE ARE TO BE READ AND NOT BE MEASURED.
 - FOR DRAINAGE DETAILS SEPARATE DRAWING WILL BE ISSUED.
 - THE STRUCTURE SIZE INDICATED IN PLAN & PROFILE DRAWINGS ARE PRELIMINARY AND FOR INDICATIVE PURPOSE ONLY. FOR THE ACTUAL SIZE OF STRUCTURE REFER RESPECTIVE G.A. DRAWING.
 - * SHOWS THE TOTAL LENGTH OF THE DESIGNED ELEMENT
 - FOR CNS DETAILS PLEASE REFER SEPARATE DRAWING / DOCUMENTS.
 - ALL THE LEVEL ARE WITH RESPECT TO MEAN SEA LEVEL.
 - LOCATION AND SPAN ARRANGEMENT OF BRIDGES / DFC YARD LAYOUT AND NOS. OF TRACKS IN YARD PLAN SHALL BE VERIFIED AS PER FINAL APPROVED DRAWINGS. ANY MODIFICATION OF ALIGNMENT DUE TO ABOVE ITEMS HAS TO BE CARRIED OUT BY THE CONTRACTOR ON HIS OWN COST.
 - FORMATION WIDTH IS INCREASED TO 13.860 METER FROM 13.500 METER AS PER ENGINEER LETTER NO. - L/OCGC/DFCC/CTP-13/1702/2913 (DATED 22-FEBRUARY-2017).
 - ROAD BRIDGE DETAILS REFER RESPECTIVE DRAWING (TO BE ISSUED)
 - ALIGNMENT CONSTRUCTION DRAWINGS ARE BASED ON ALIGNMENT DRAWING 13/AL/DG/0061E TO 0078E (NONOC RECEIVED VIDE LETTER 'L' NO. L/OCGC/DFCC/CTP-13/1906/25094 (DATED 07-JUNE-2019))

UCC-OCG-NK-NRI-RITES
Engineer's Response
NONO
Checked: P.P. [Signature]
19-12-19
(NAVEEN CHOPRA)
Alignment Engineer
PMC-2R (OCG Consortium)
For 'The Engineer' for WDFC Phase-2

APPROVED BY: P. WINGO
20-12-19
S.K. PATHAK
21-12-19
S.K. PATHAK
21-12-19
S.K. PATHAK
21-12-19

Naveen Chopra
N. RAMAKRISHNA RAJU
Chief Design Engineer

S.K. PATHAK
AUTHORISED REPRESENTATIVE

GOOD FOR CONSTRUCTION
EXPRESS FREIGHT CONSORTIUM
WDFCCIL - CTP-13
Contractor's Representative

REFERENCE DRAWINGS: (LATEST REVISION)

13/AL/DG-1531 LEGEND AND ABBREVIATION FOR PLAN AND PROFILE DRAWINGS.

13/AL/DG-1532 KEY PLAN FOR PACKAGE-13 SACHIN TO VADDODARA

NO.	DATE	REVISION	DESIGN	CHECKED	APPROVED
F	28-AUG-19	ISSUE FOR CONSTRUCTION	ACT	SKP	SKP
E	20-MAY-19	REVIEWED AS PER PMC COMMENTS NO. L/OCGC/DFCC/CTP-13/1702/2913 (DATED 22-FEBRUARY-2017)	ACT	SKP	SKP
D	14-MAY-19	REVIEWED AS PER PMC COMMENTS NO. L/OCGC/DFCC/CTP-13/1702/2913 (DATED 22-FEBRUARY-2017)	ACT	SKP	SKP
C	18-FEB-19	REVIEWED AS PER PMC COMMENTS NO. L/OCGC/DFCC/CTP-13/1702/2913 (DATED 22-FEBRUARY-2017)	ACT	SKP	SKP

PROJECT: WESTERN DEDICATED FREIGHT CORRIDOR
ADDITIONAL SCOPE OF CONTRACT PACKAGE - 13
PROPOSED DFC CONNECTIVITY BETWEEN PANOLI (IR) TO NEW SANJALI (DFC)

EMPLOYER: DEDICATED FREIGHT CORRIDOR CORPORATION OF INDIA LTD.

PMC: PMC-2R ORIENTAL CONSULTANTS GLOBAL CONSORTIUM
OCG CONSORTIUM

CONTRACTOR: EXPRESS FREIGHT CONSORTIUM
APFREIGHT & LOGISTICS LTD. EFM TATA


DESIGNER: STUP Consultants Pvt. Ltd.

TITLE: ALIGNMENT DRAWING PLAN AND PROFILE FOR PROPOSED DFC CONNECTIVITY BETWEEN PANOLI (IR) TO NEW SANJALI (DFC) FROM 61+500 TO 62+000

JOB NO.	6309	SIZE	STATUS
NAME	SKP	AT	ID: (INCEPTION)
DSGN	ACT	PROJECTION	TD: (TECHNICAL)
CHKD	SKP	CD: (CONSTRUCTION)	BD: (AS BUILT)
APRD	SKP	SCALE	DATE: 19-FEB-2018

DATUM = 17 m.																											
VERTICAL ALIGNMENT		L =1064.989 m* G = R 0.400%																									
HORIZONTAL ALIGNMENT		Straight =2170.45m *																									
DIST. BETWEEN EX. IR. TRACK & PROP. DFC TRACK AS PER DESIGN		15.000																									
FILL HEIGHT (+) / CUT DEPTH (-)																											
PROPOSED FORMATION LEVEL OF CONNECTING LINE		24.834	+2.045																								
EXISTING IR FORMATION LEVEL		23.281																									
DFC FORMATION LEVEL OF MAIN LINE		27.350																									
GROUND LEVEL		22.789																									
CHAINAGE		61+500																									
		61+520																									
		61+540																									
		61+560																									
		61+580																									
		61+600																									
		61+620																									
		61+640																									
		61+660																									
		61+680																									
		61+700																									
		61+720																									
		61+740																									
		61+760																									
		61+780																									
		61+800																									
		61+820																									
		61+840																									
		61+860																									
		61+880																									
		61+900																									
		61+920																									
		61+940																									
		61+960																									
		62+000																									

SECTIONAL ELEVATION DN LINE

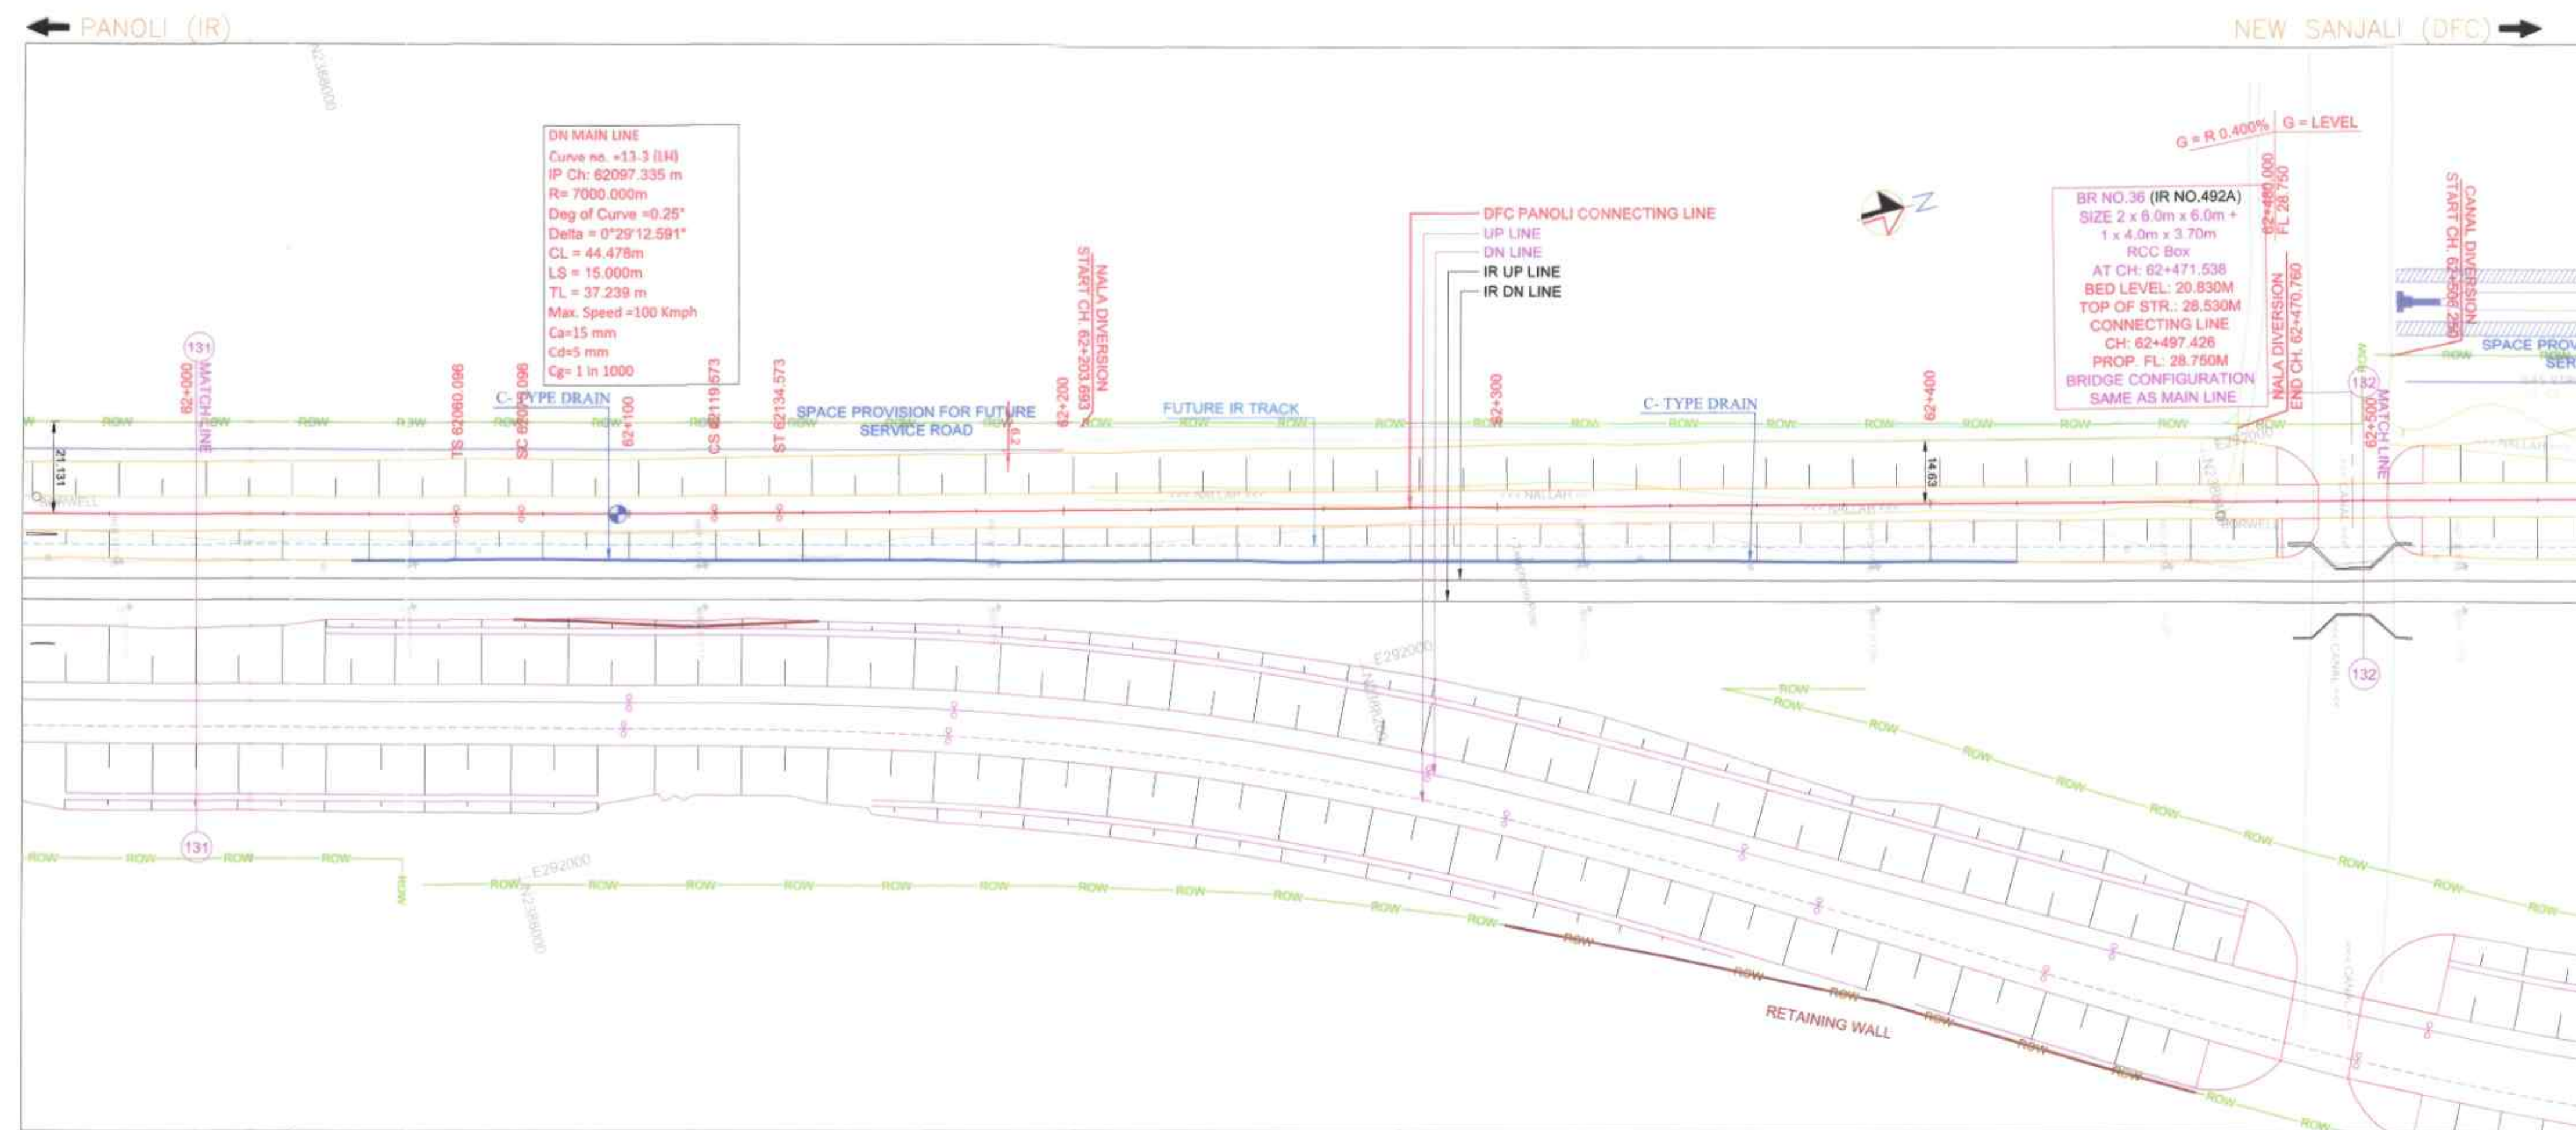

PLAN



SECTIONAL ELEVATION DN LINE

DATUM = 18 m.																				
VERTICAL ALIGNMENT																				
HORIZONTAL ALIGNMENT																				
DIST. BETWEEN EX. IR TRACK & PROP. DFC TRACK AS PER DESIGN																				
FILL HEIGHT (+) / CUT DEPTH (-)																				
PROPOSED FORMATION LEVEL OF CONNECTING LINE																				
EXISTING IR FORMATION LEVEL																				
DFC FORMATION LEVEL OF MAIN LINE																				
GROUND LEVEL																				
CHAINAGE																				
62+000	14.880	26.832	23.537	29.546	22.713	22.713	22.713	22.713	22.713	22.713	22.713	22.713	22.713	22.713	22.713	22.713	22.713	22.713	22.713	22.713
62+020	14.885	26.832	23.537	29.546	22.713	22.713	22.713	22.713	22.713	22.713	22.713	22.713	22.713	22.713	22.713	22.713	22.713	22.713	22.713	22.713
62+040	14.897	26.832	23.537	29.546	22.713	22.713	22.713	22.713	22.713	22.713	22.713	22.713	22.713	22.713	22.713	22.713	22.713	22.713	22.713	22.713
62+060	14.894	26.832	23.537	29.546	22.713	22.713	22.713	22.713	22.713	22.713	22.713	22.713	22.713	22.713	22.713	22.713	22.713	22.713	22.713	22.713
62+080	14.899	26.832	23.537	29.546	22.713	22.713	22.713	22.713	22.713	22.713	22.713	22.713	22.713	22.713	22.713	22.713	22.713	22.713	22.713	22.713
62+100	14.958	26.832	23.537	29.546	22.713	22.713	22.713	22.713	22.713	22.713	22.713	22.713	22.713	22.713	22.713	22.713	22.713	22.713	22.713	22.713
62+120	15.081	26.832	23.537	29.546	22.713	22.713	22.713	22.713	22.713	22.713	22.713	22.713	22.713	22.713	22.713	22.713	22.713	22.713	22.713	22.713
62+140	15.259	26.832	23.537	29.546	22.713	22.713	22.713	22.713	22.713	22.713	22.713	22.713	22.713	22.713	22.713	22.713	22.713	22.713	22.713	22.713
DETAILS OF DIVERSION ROAD	
CHAINAGE	SERVICE ROAD WIDTH
N/A	N/A
N/A	N/A
N/A	N/A
N/A	N/A
NOTE: ** SINGLE LANE BITUMINOUS ROAD WITH SHOULDERS AS PER IRC STANDARDS	

DETAILS OF CANAL / NALA DIVERSION	
CHAINAGE	
FROM	TO
CH. 62+203.693	CH. 62+470.760
N/A	N/A
N/A	N/A
N/A	N/A

LOCATION OF SAFETY WALL	
IR SIDE / LHS	COUNTRY SIDE / RHS
N/A	N/A
N/A	N/A
N/A	N/A
N/A	N/A
N/A	N/A

LOCATION OF EARTH RETAINING STRUCTURE / REINFORCED SLOPES	
IR SIDE / LHS	COUNTRY SIDE / RHS
N/A	N/A
N/A	N/A
N/A	N/A
N/A	N/A
N/A	N/A

DIVERSION OF OTHER UTILITIES	
CHAINAGE	PARTICULARS
N/A	N/A
N/A	N/A
N/A	N/A
N/A	N/A
N/A	N/A

BR NO.36 (IR NO.492A)
SIZE 2 x 6.0m x 6.0m +
1 x 4.0m x 3.70m
RCC Box
AT CH: 62+471.538
BED LEVEL: 20.830M
TOP OF STR.: 28.530M
CONNECTING LINE
CH: 62+497.426
PROP. FL: 28.750M
BRIDGE CONFIGURATION
SAME AS MAIN LINE

BR NO.36 (IR NO

PANOLI (IR)

NEW SANJALI (DFC) →

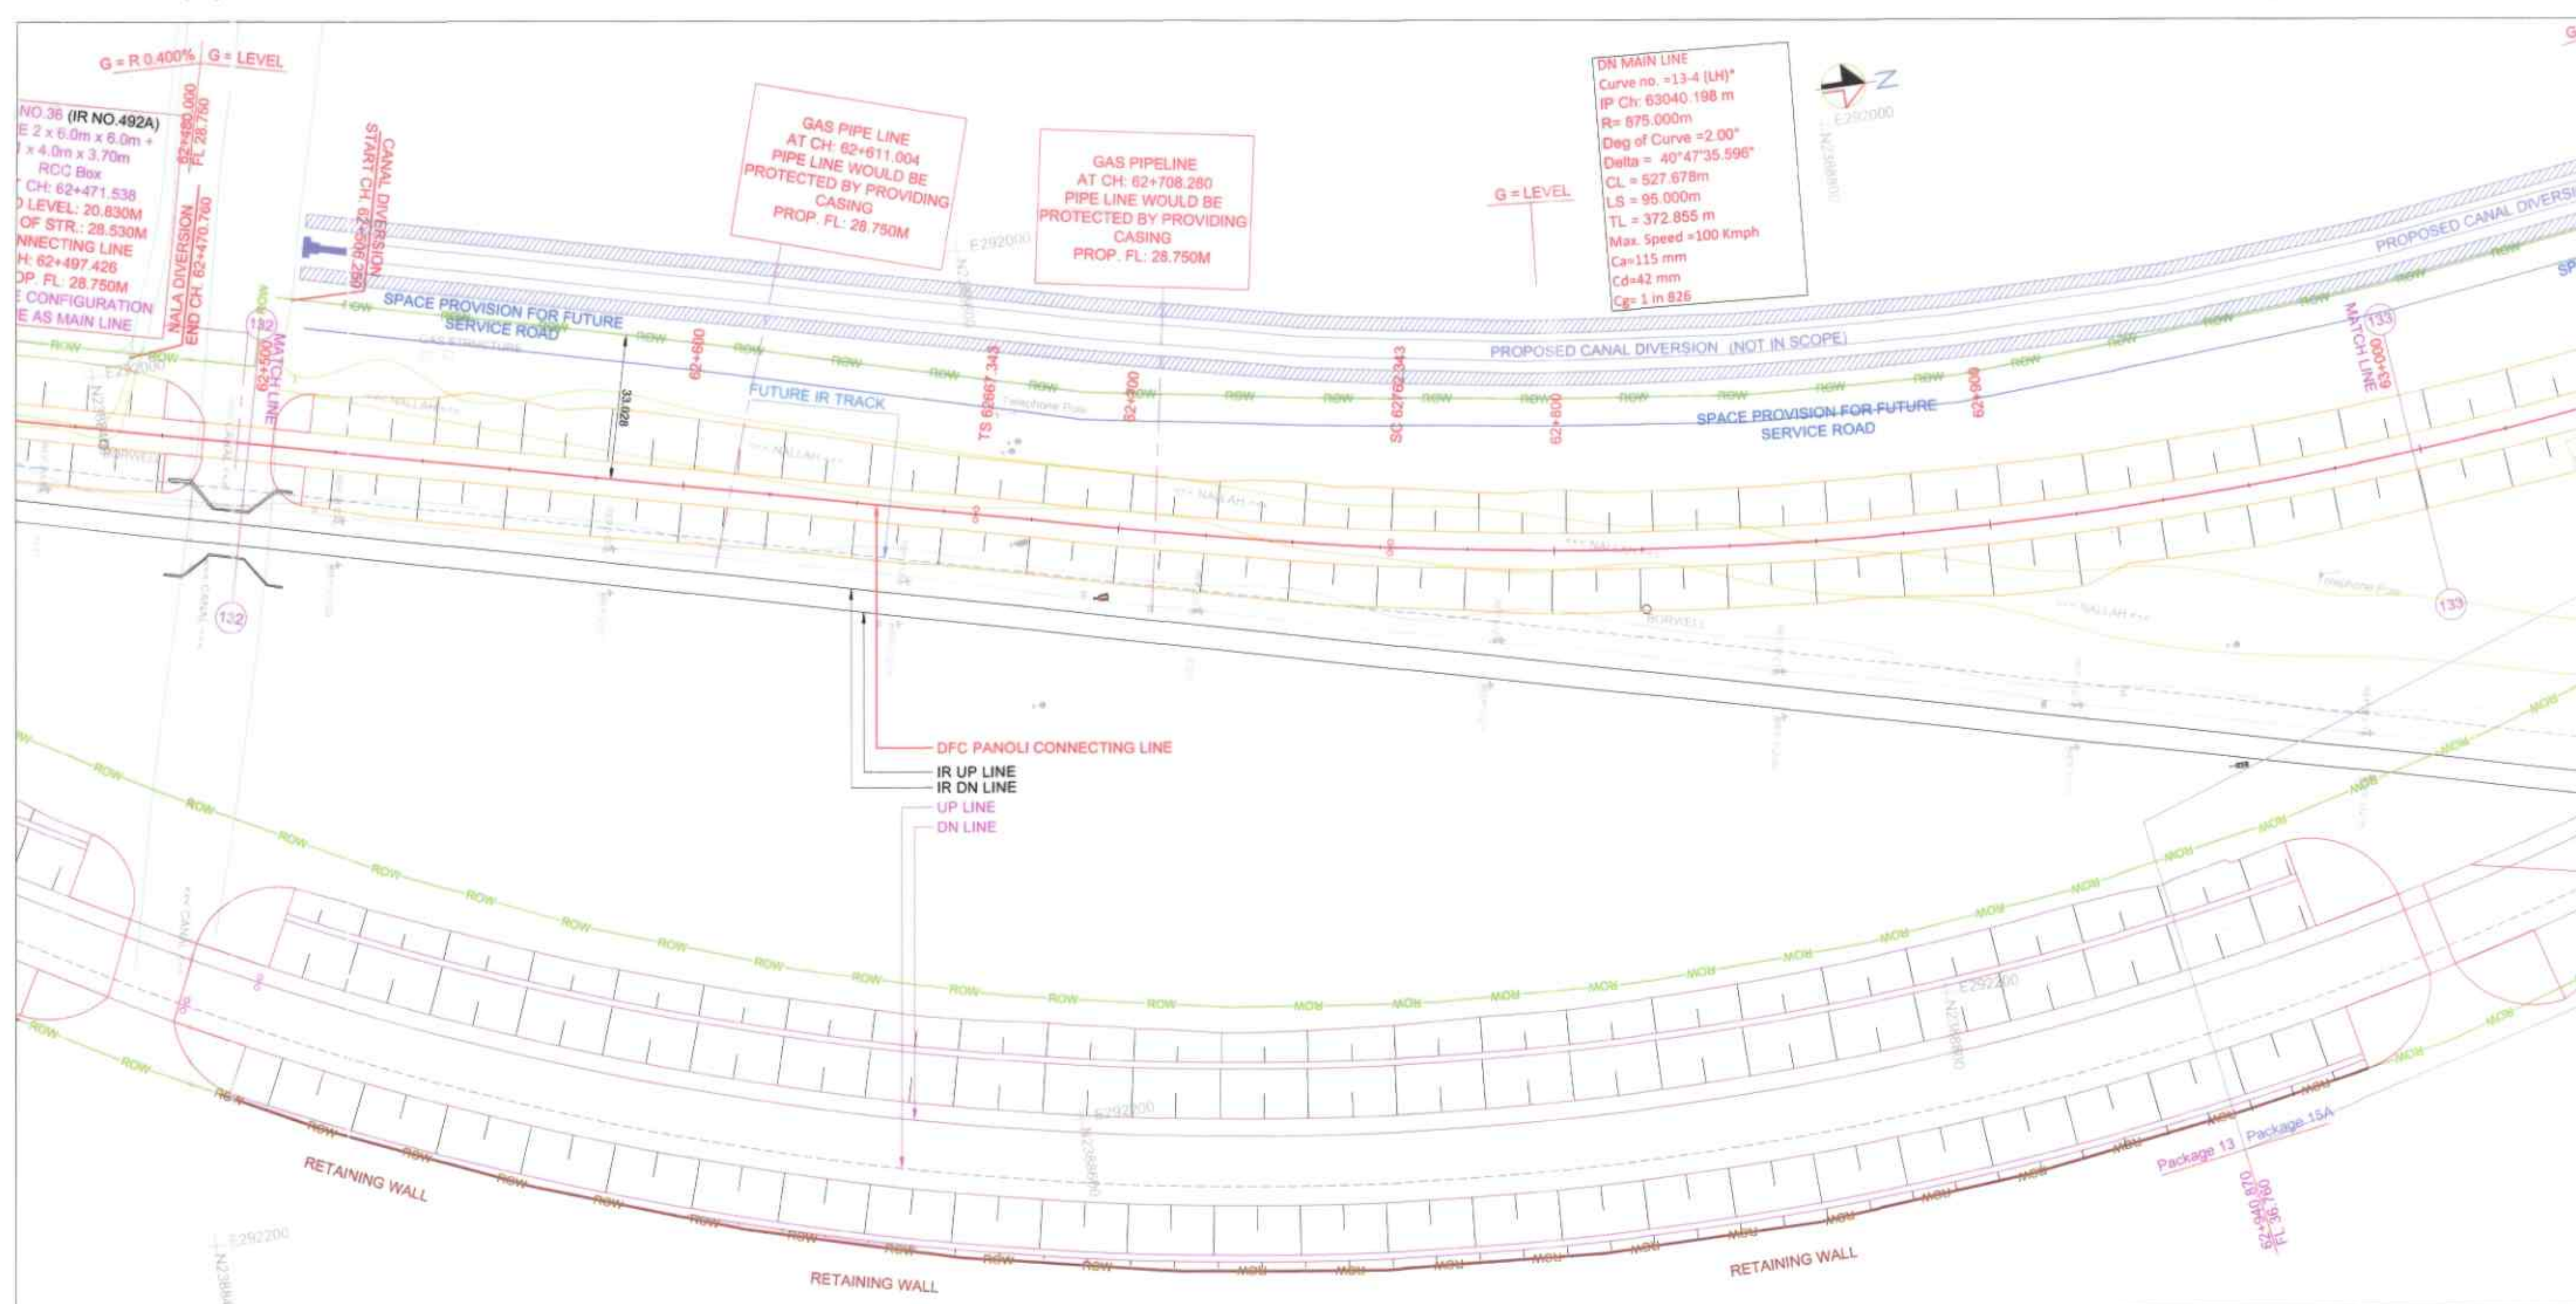

PLAN

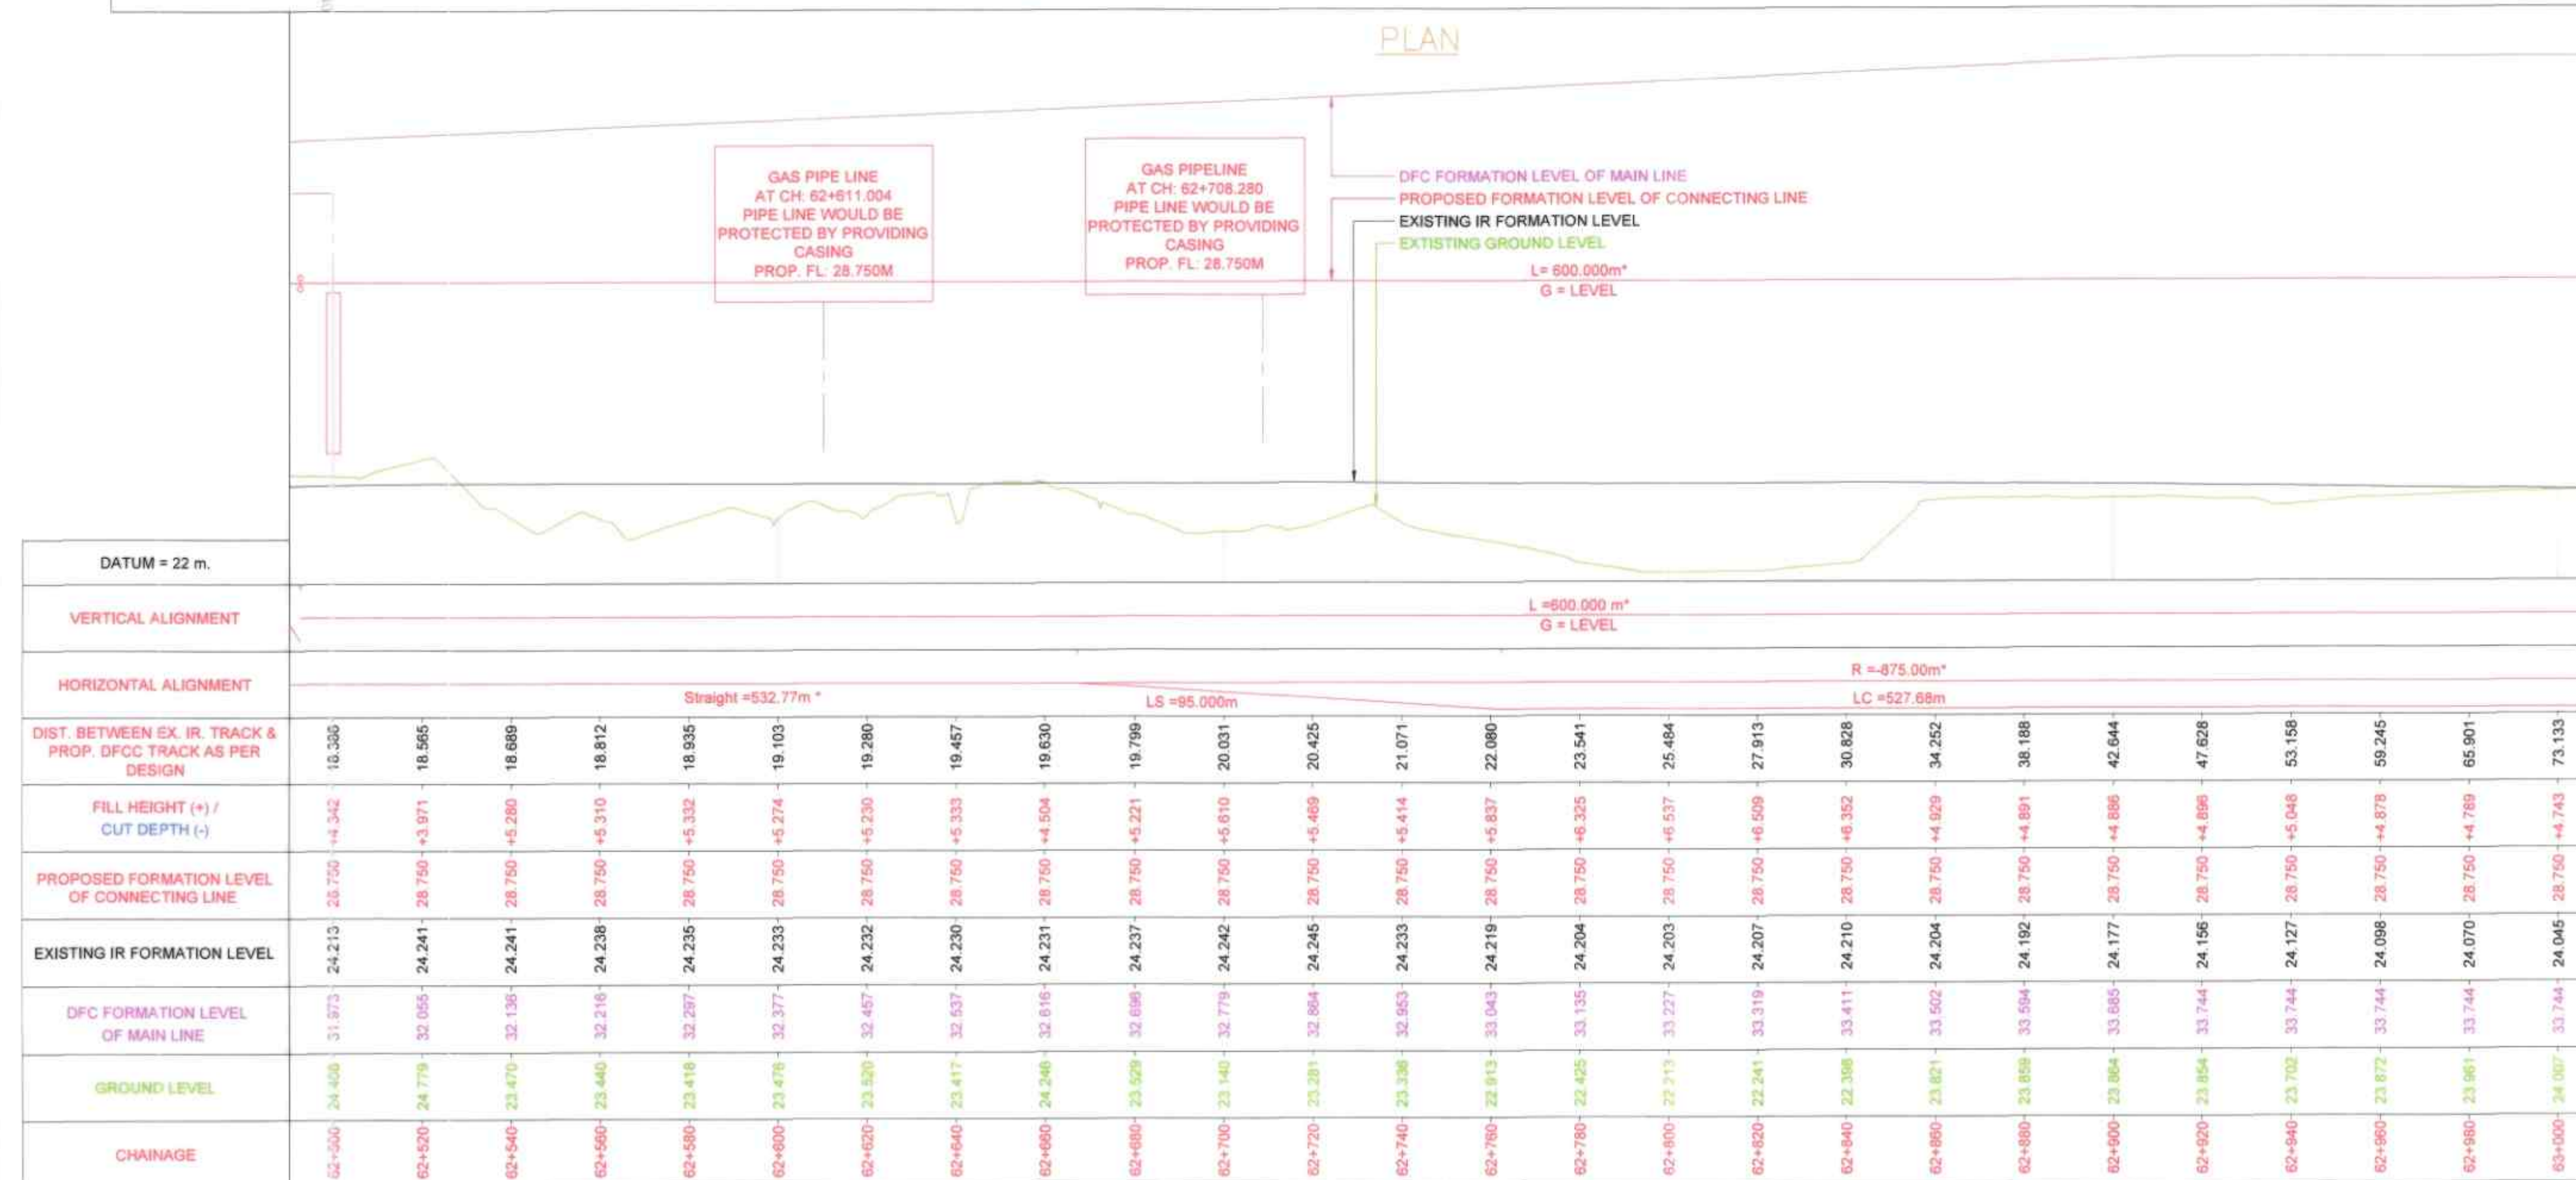

SECTIONAL ELEVATION DN LINE

DETAILS OF DIVERSION ROAD	
CHAINAGE	SERVICE ROAD WIDTH
N/A	N/A
N/A	N/A
N/A	N/A
N/A	N/A
NOTE: ** SINGLE LANE BITUMINOUS ROAD WITH SHOULDERS AS PER IRC STANDARDS	

DETAILS OF CANAL / NALA DIVERSION	
CHAINAGE	
FROM	TO
CH. 62+506.250	CH. 62+975.791
N/A	N/A
N/A	N/A
N/A	N/A

LOCATION OF SAFETY WALL	
IR SIDE / LHS	COUNTRY SIDE / RHS
N/A	N/A
N/A	N/A
N/A	N/A
N/A	N/A
N/A	N/A

LOCATION OF EARTH RETAINING STRUCTURE / REINFORCED SLOPES	
IR SIDE / LHS	COUNTRY SIDE / RHS
N/A	N/A
N/A	N/A
N/A	N/A
N/A	N/A
N/A	N/A

DIVERSION OF OTHER UTILITIES	
CHAINAGE	PARTICULARS
N/A	N/A
N/A	N/A
N/A	N/A
N/A	N/A
N/A	N/A

NOTES:

- ALL DIMENSIONS ARE IN METER UNLESS OTHERWISE STATED.
- TRACK CENTER BETWEEN DFC AND EXISTING IR TRACK HAS BEEN KEPT AT MINIMUM 9.925M.
- TRACK CENTER BETWEEN MAIN LINE OF DFC HAS BEEN KEPT AS MINIMUM 6M.
- PUBLIC UTILITIES, HT/LT LINES, OFC CABLES, WATER/SEWER LINES etc. INTERFERING DFC TRACKS SHALL BE RELOCATED.
- CHANNEL DIVERSION, PROTECTIONS WORKS AND BRIDGE WORKS ARE INDICATED IN THE GADS OF THE CORRESPONDING BRIDGES.
- FIRM LINE IS DFC UP PANOLI CONNECTING LINE WHICH HAS BEEN DESIGNED. DOTTED LINE IS FUTURE DFC DOWN PANOLI CONNECTING LINE.
- CURVE INFORMATION IS SHOWN FOR DFC UP PANOLI CONNECTING LINE ONLY. THESE ARE TO BE READ AND NOT BE MEASURED.
- FOR DRAINAGE DETAILS SEPARATE DRAWING WILL BE ISSUED.
- THE STRUCTURE SIZE INDICATED IN PLAN & PROFILE DRAWINGS ARE PRELIMINARY AND FOR INDICATIVE PURPOSE ONLY. FOR THE ACTUAL SIZE OF STRUCTURE REFER RESPECTIVE G.A. DRAWING.
- * SHOWS THE TOTAL LENGTH OF THE DESIGNED ELEMENT
- FOR CNS DETAILS PLEASE REFER SEPARATE DRAWING / DOCUMENTS.
- ALL THE LEVEL ARE WITH RESPECT TO MEAN SEA LEVEL.
- LOCATION AND SPAN ARRANGEMENT OF BRIDGES / DFC YARD LAYOUT AND NOS. OF TRACKS IN YARD PLAN SHALL BE VERIFIED AS PER FINAL APPROVED DRAWINGS. ANY MODIFICATION OF ALIGNMENT DUE TO ABOVE ITEMS HAS TO BE CARRIED OUT BY THE CONTRACTOR ON HIS OWN COST.
- FORMATION WIDTH IS INCREASED TO 13.860 METER FROM 13.500 METER AS PER ENGINEER LETTER NO. -
- L/OCGC/DFCC/CTP-13/1702/2913 (DATED 22-FEBRUARY-2017).
- ROAD BRIDGE DETAILS REFER RESPECTIVE DRAWING (TO BE ISSUED)
- ALIGNMENT CONSTRUCTION DRAWINGS ARE BASED ON ALIGNMENT DRAWING 13/AL/DG/0061E TO 0076E (NONOC RECEIVED VIDE LETTER 'L' NO. L/OCGC/DFCC/CTP-13/1906/25094 (DATED 07-JUNE-2019)'

REFERENCE DRAWINGS: (LATEST REVISION)

13/AL/DG-1531 LEGEND AND ABBREVIATION FOR PLAN AND PROFILE DRAWINGS.

13/AL/DG-1532 KEY PLAN FOR PACKAGE-13 SACHIN TO VADODARA

PMC-2R
OGC-OCI-NK-NKI-RITES
19-12-19
(NAVEEN CHOPRA)
Alignment Engineer
PMC-2R (OGC Consortium)
For 'The Engineer' for WDFC Phase-2



APPROVED
BY: P. P. CHOPRA
DATE: 19-12-19
FOR: THE ENGINEER FOR WDFC PHASE-2

NEW
N. RAMAKRISHNA RAJU
Chief Design Engineer

S.K. PATHAK
AUTHORISED REPRESENTATIVE

GOOD FOR CONSTRUCTION
EXPRESS FREIGHT CONSORTIUM
WDFCCL - CTP-13
Contractor's Representative

PROJECT	
WESTERN DEDICATED FREIGHT CORRIDOR ADDITIONAL SCOPE OF CONTRACT PACKAGE - 13 PROPOSED DFC CONNECTIVITY BETWEEN PANOLI (IR) TO NEW SANJALI (DFC)	
EMPLOYER	
DEDICATED FREIGHT CORRIDOR CORPORATION OF INDIA LTD.	
PMC	
PMC-2R ORIENTAL CONSULTANTS GLOBAL CONSORTIUM OGC - OCI - NK - NKI - RITES	
CONTRACTOR	
EXPRESS FREIGHT CONSORTIUM	
DESIGNER	
STUP Consultants Pvt. Ltd.	
TITLE	
ALIGNMENT DRAWING PLAN AND PROFILE FOR PROPOSED DFC CONNECTIVITY BETWEEN PANOLI (IR) TO NEW SANJALI (DFC) FROM 62+500 TO 63+000	
JOB NO. 6309	
NAME	STATUS
CHWV ACT	AT (INCEPTION)
OSGN SRG	TD (TECHNICAL)
CHWD SKP	CD (CONSTRUCTION)
APPD SKP	BD (AS BUILT)
DRG. NO. 13/AL/DG/0072 G	DATE: 19-OCT-2018

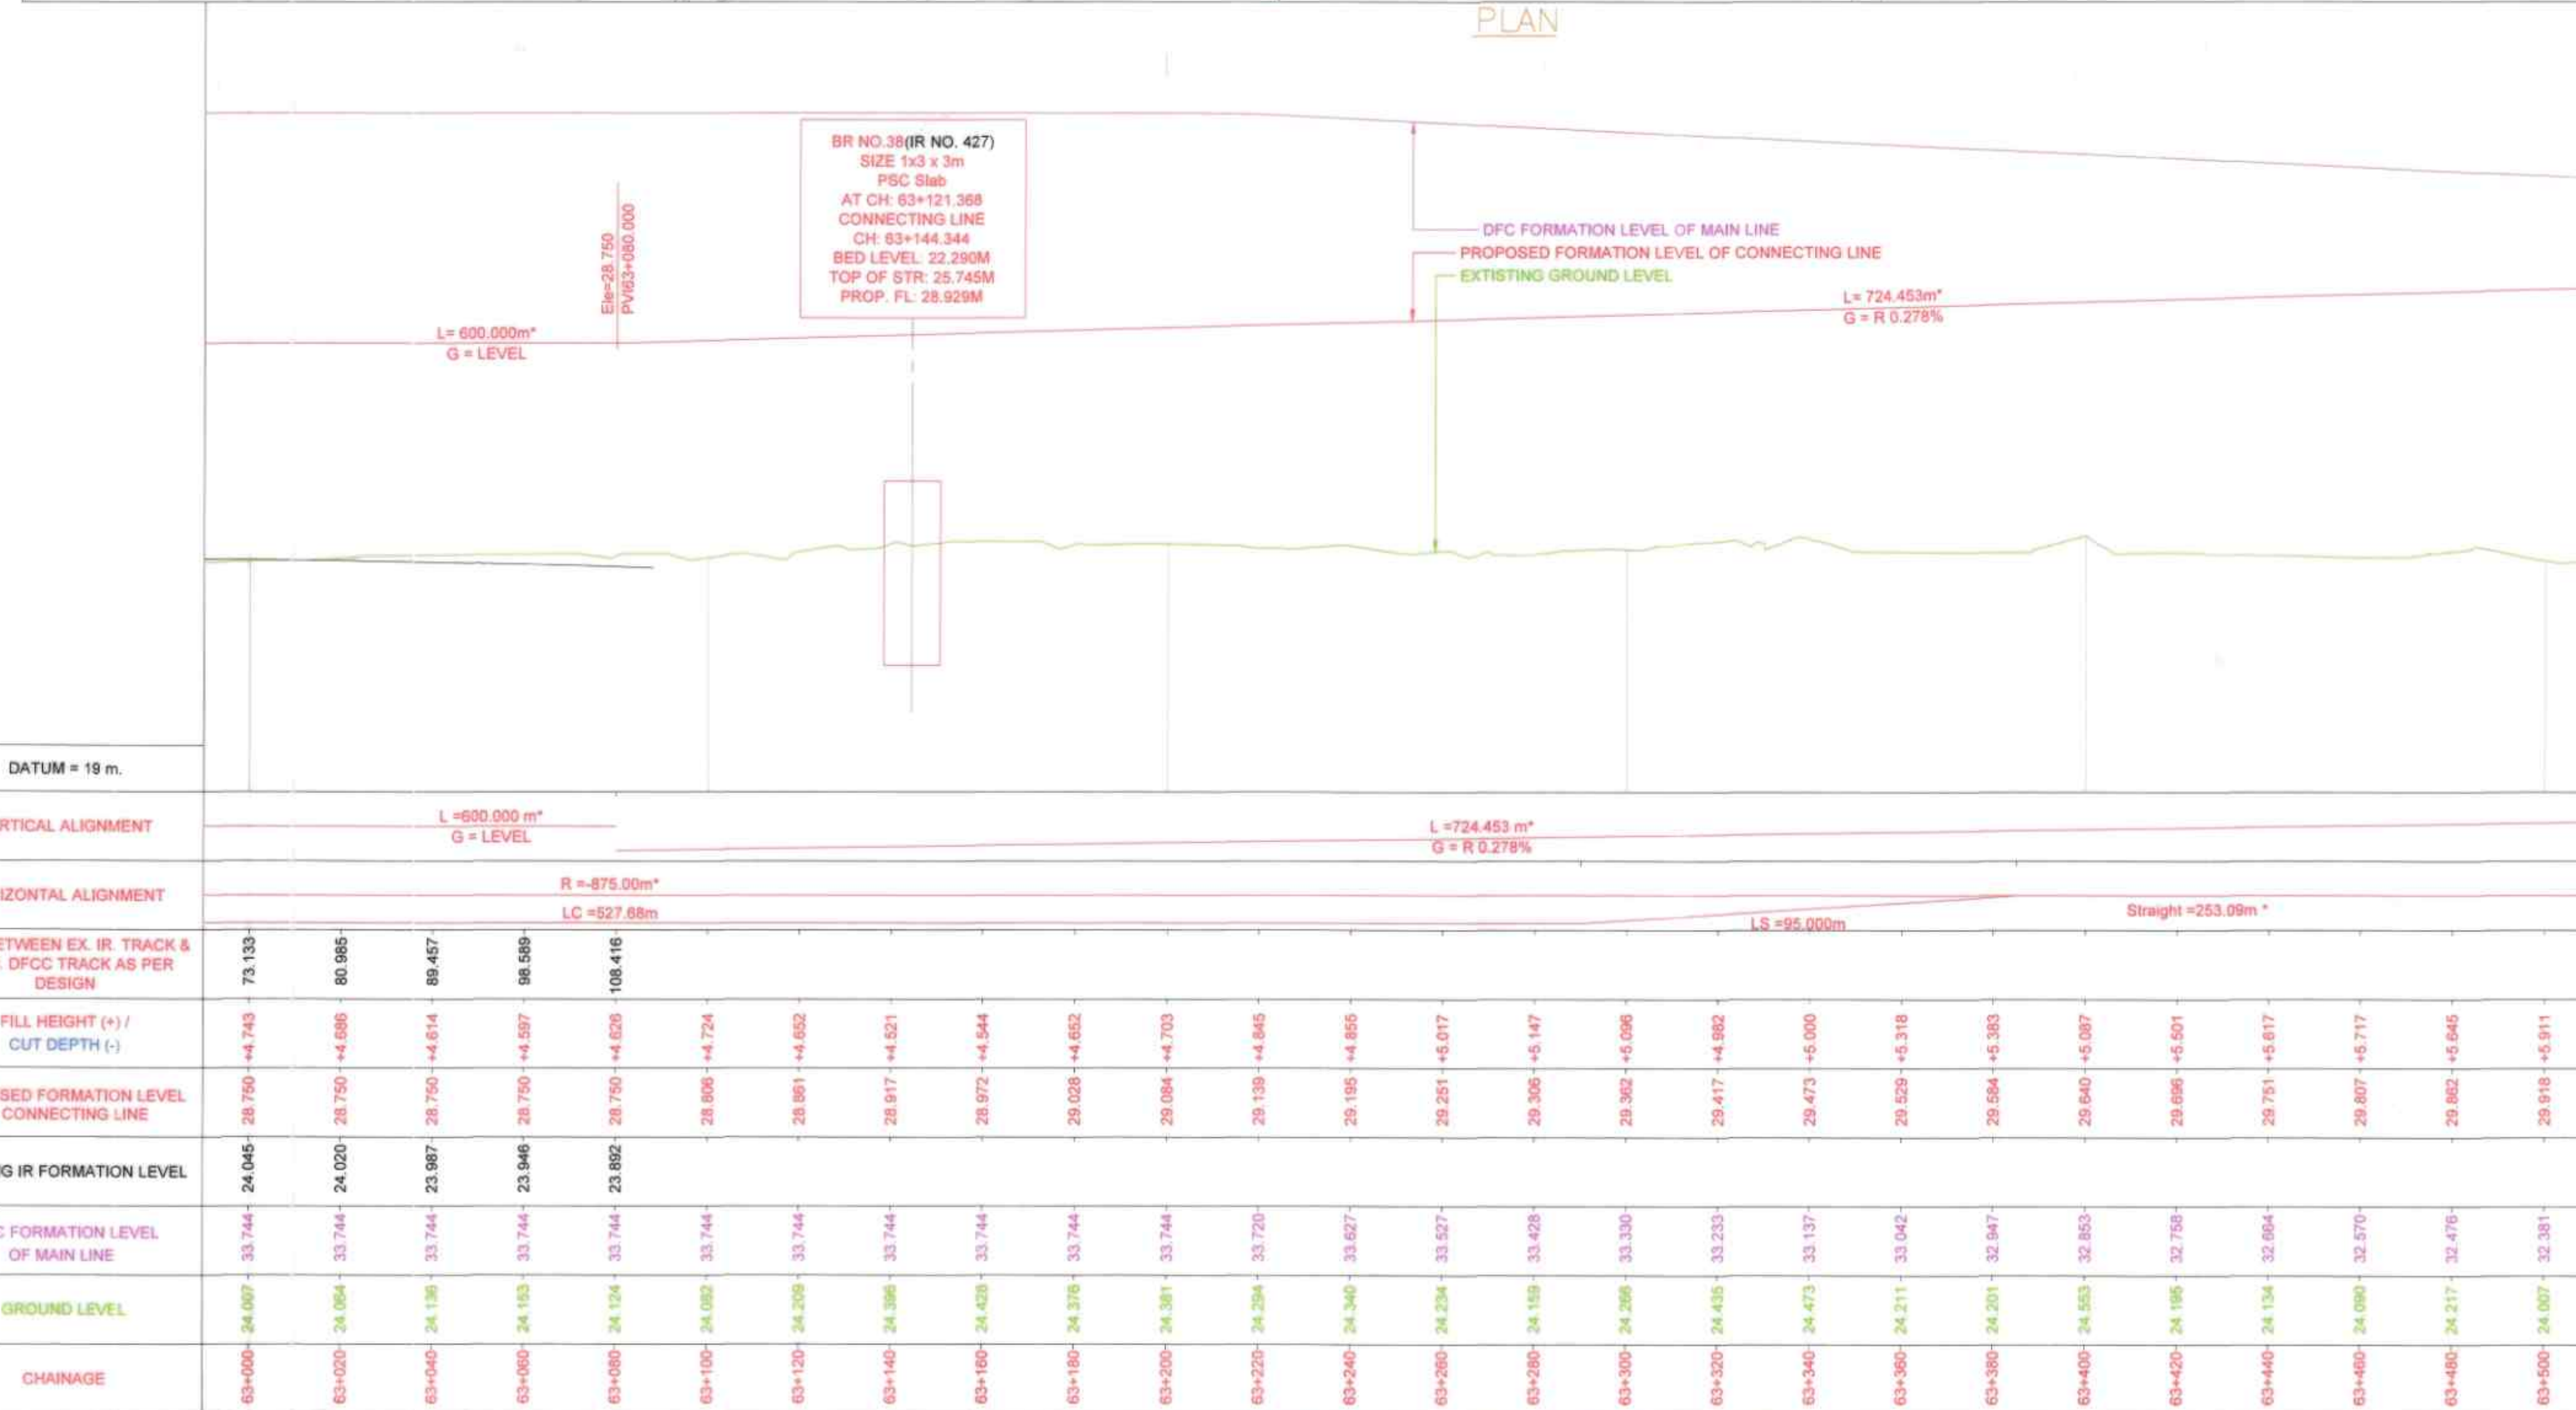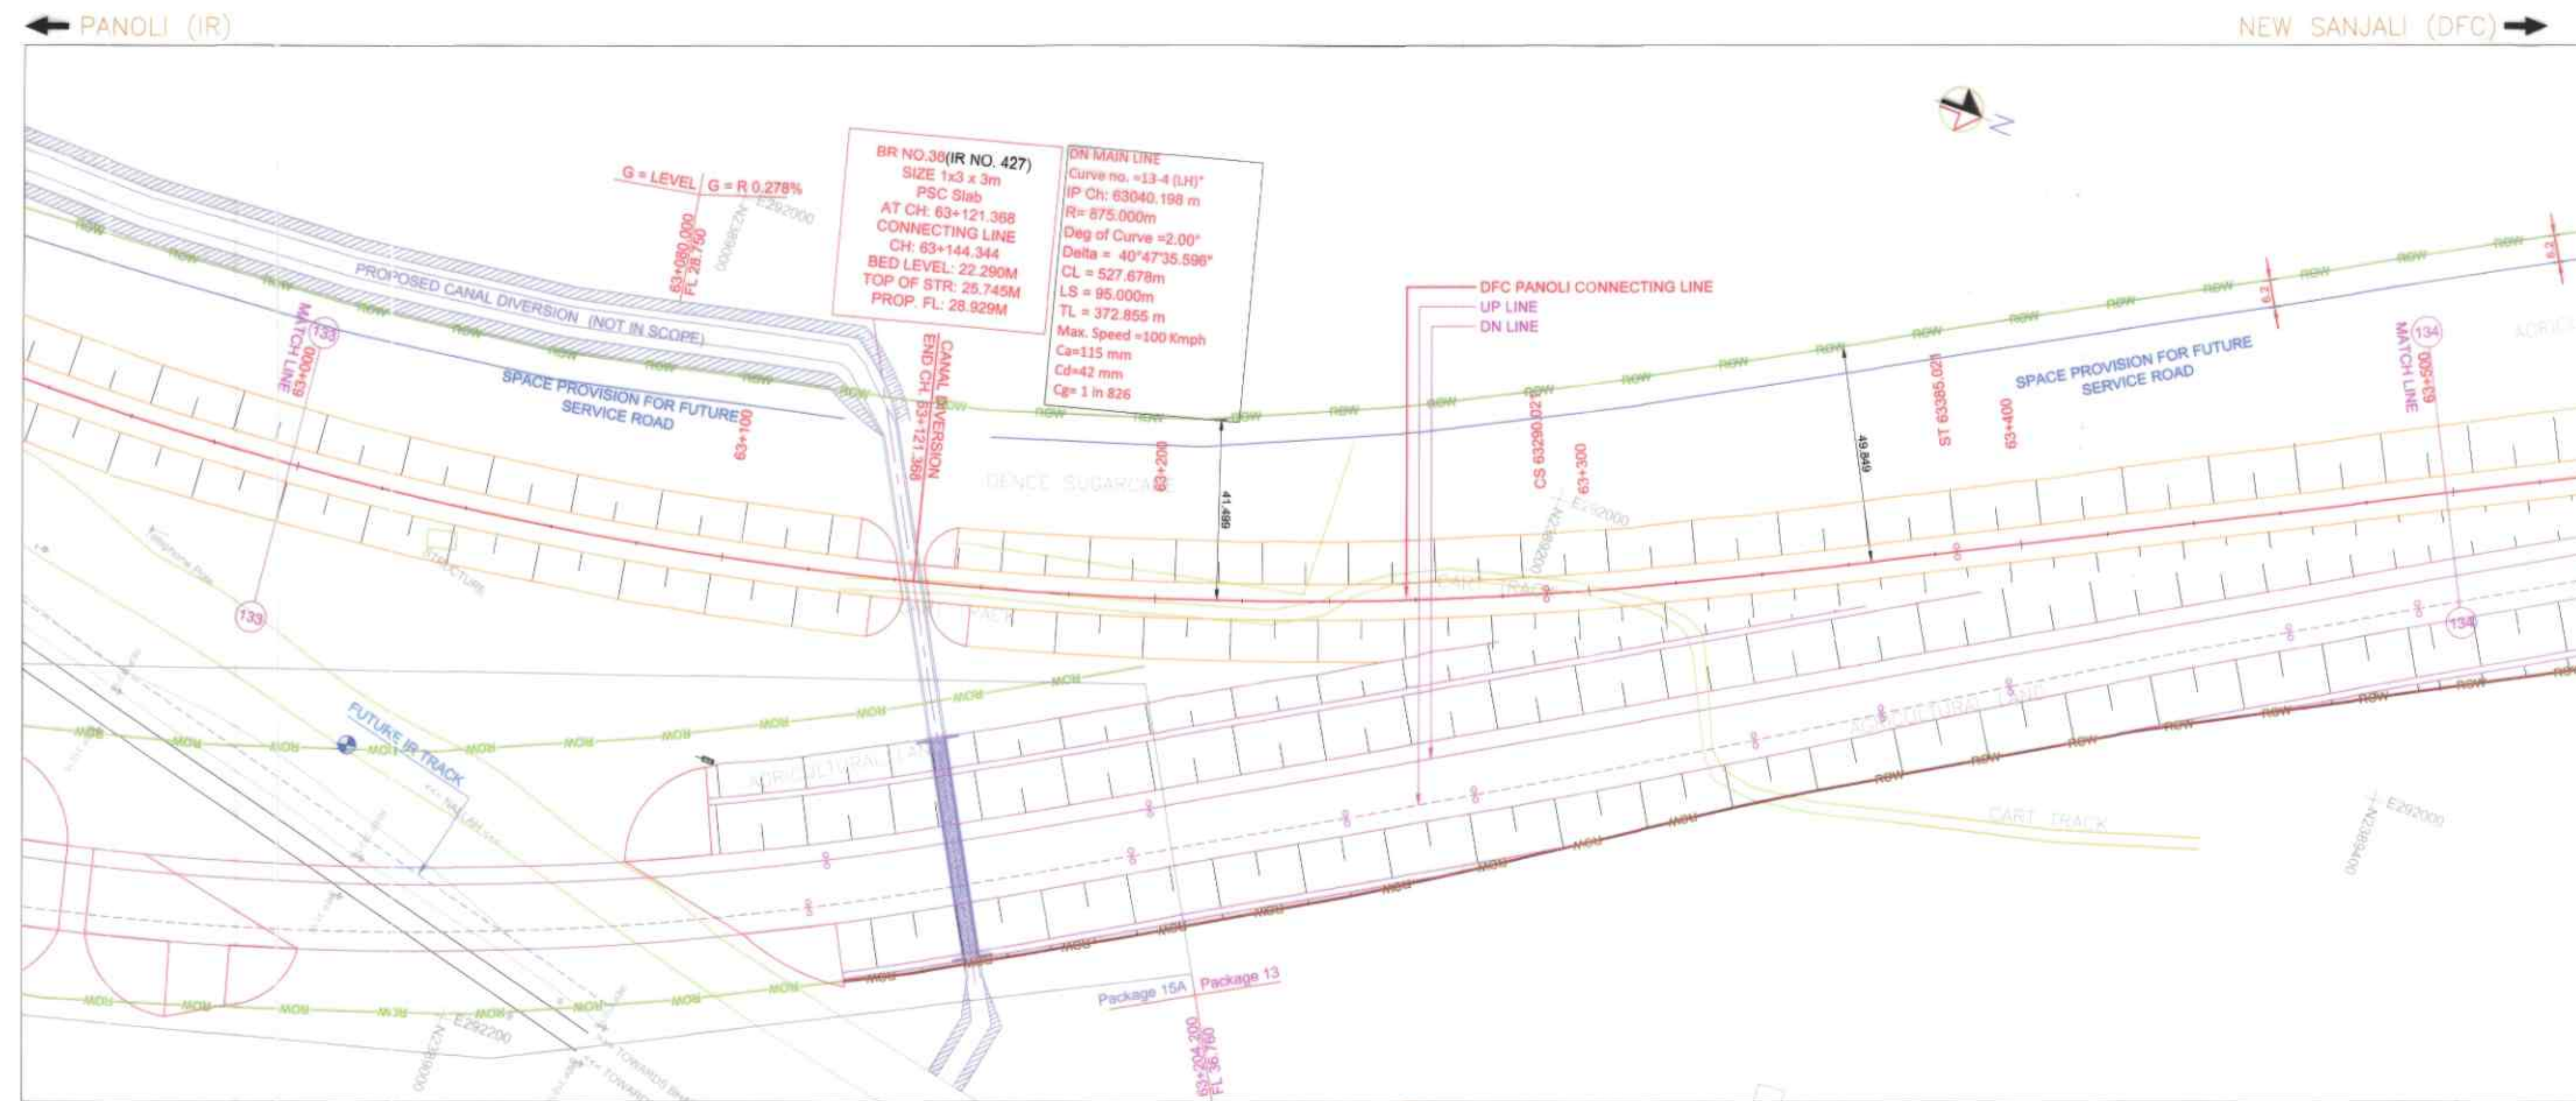

SECTIONAL ELEVATION DN LINE

DETAILS OF DIVERSION ROAD	
CHAINAGE	SERVICE ROAD WIDTH
N/A	N/A
N/A	N/A
N/A	N/A
N/A	N/A
NOTE: ** SINGLE LANE BITUMINOUS ROAD WITH SHOULDERS AS PER IRC STANDARDS	

DETAILS OF CANAL/ NALA DIVERSION	
CHAINAGE	
FROM	TO
N/A	N/A
N/A	N/A
N/A	N/A
N/A	N/A

LOCATION OF SAFETY WALL	
IR SIDE / LHS	COUNTRY SIDE / RHS
N/A	N/A
N/A	N/A
N/A	N/A
N/A	N/A
N/A	N/A

LOCATION OF EARTH RETAINING STRUCTURE / REINFORCED SLOPES	
IR SIDE / LHS	COUNTRY SIDE / RHS
N/A	N/A
N/A	N/A
N/A	N/A
N/A	N/A
N/A	N/A

DIVERSION OF OTHER UTILITIES	
CHAINAGE	PARTICULARS
N/A	N/A
N/A	N/A
N/A	N/A
N/A	N/A
N/A	N/A
N/A	N/A

- NOTES:**
- ALL DIMENSIONS ARE IN METER UNLESS OTHERWISE STATED.
 - TRACK CENTER BETWEEN DFC AND EXISTING IR TRACK HAS BEEN KEPT AT MINIMUM 9.925M.
 - TRACK CENTER BETWEEN MAIN LINE OF DFC HAS BEEN KEPT AT MINIMUM 6M.
 - PUBLIC UTILITIES, HT/LT LINES, OFC CABLES, WATER/SEWER LINES etc. INTERFERING DFC TRACKS SHALL BE RELOCATED.
 - CHANNEL DIVERSION, PROTECTIONS WORKS AND BRIDGE WORKS ARE INDICATED IN THE GADS OF THE CORRESPONDING BRIDGES.
 - FIRM LINE IS DFC UP PANOLI CONNECTING LINE WHICH HAS BEEN DESIGNED. DOTTED LINE IS FUTURE DFC DOWN PANOLI CONNECTING LINE.
 - CURVE INFORMATION IS SHOWN FOR DFC UP PANOLI CONNECTING LINE ONLY. THESE ARE TO BE READ AND NOT BE MEASURED.
 - FOR DRAINAGE DETAILS SEPARATE DRAWING WILL BE ISSUED.
 - THE STRUCTURE SIZE INDICATED IN PLAN & PROFILE DRAWINGS ARE PRELIMINARY AND FOR INDICATIVE PURPOSE ONLY. FOR THE ACTUAL SIZE OF STRUCTURE REFER RESPECTIVE G.A. DRAWING.
 - ** SHOWS THE TOTAL LENGTH OF THE DESIGNED ELEMENT
 - FOR CNS DETAILS PLEASE REFER SEPARATE DRAWING / DOCUMENTS.
 - ALL THE LEVEL ARE WITH RESPECT TO MEAN SEA LEVEL.
 - LOCATION AND SPAN ARRANGEMENT OF BRIDGES / DFC YARD LAYOUT AND NOS. OF TRACKS IN YARD PLAN SHALL BE VERIFIED AS PER FINAL APPROVED DRAWINGS. ANY MODIFICATION OF ALIGNMENT DUE TO ABOVE ITEMS HAS TO BE CARRIED OUT BY THE CONTRACTOR ON HIS OWN COST.
 - FORMATION WIDTH IS INCREASED TO 13.860 METER FROM 13.500 METER AS PER ENGINEER LETTER NO. - U/CGC/DFCC/CTP-13/1702/2013 (DATED 22-FEBRUARY-2017).
 - ROAD BRIDGE DETAILS REFER RESPECTIVE DRAWING (TO BE ISSUED)
 - ALIGNMENT CONSTRUCTION DRAWINGS ARE BASED ON ALIGNMENT DRAWING 13/AL/DG/0081E TO 0078E (NONOC RECEIVED VIDE LETTER 'L' NO. U/CGC/DFCC/CTP-13/1908/25094 (DATED 07-JUNE-2019)'

19-12-19
(NAVEEN CHOPRA)
Alignment Engineer
PMC - 2R (OCG Consortium)
For 'The Engineer' for WDFC Phase - 2

APPROV. BY: P. P. CHOPRA
DI. CHOPRA
C. CHOPRA

13/AL/DG-1531 LEGEND AND ABBREVIATION FOR PLAN AND PROFILE DRAWINGS.
13/AL/DG-1532 KEY PLAN FOR PACKAGE-13 SACHIN TO VADODARA

GOOD FOR CONSTRUCTION
EXPRESS FREIGHT CONSORTIUM
WDFCCL - CTP-13
Contractor's Representative: S.K. PATHAK
AUTHORISED REPRESENTATIVE

PROJECT: WESTERN DEDICATED FREIGHT CORRIDOR
ADDITIONAL SCOPE OF CONTRACT PACKAGE - 13
PROPOSED DFC CONNECTIVITY BETWEEN PANOLI (IR) TO NEW SANJALI (DFC)

EMPLOYER: DEDICATED FREIGHT CORRIDOR CORPORATION OF INDIA LTD.

PMC: PMC-2R ORIENTAL CONSULTANTS GLOBAL CONSORTIUM
OCG - OCI - NK - NKI - RITES

CONTRACTOR: EXPRESS FREIGHT CONSORTIUM
AIRTEL, LTO, IR, TATA



DESIGNER: STUP Consultants Pvt. Ltd.

TITLE: ALIGNMENT DRAWING PLAN AND PROFILE FOR PROPOSED DFC CONNECTIVITY BETWEEN PANOLI (IR) TO NEW SANJALI (DFC) FROM 63+000 TO 63+500

JOB NO: 8309
DATE: 19-OCT-2018
DRG. NO: 13/AL/DG/0073 G

PANOLI (IR)

NEW SANJALI (DFC)

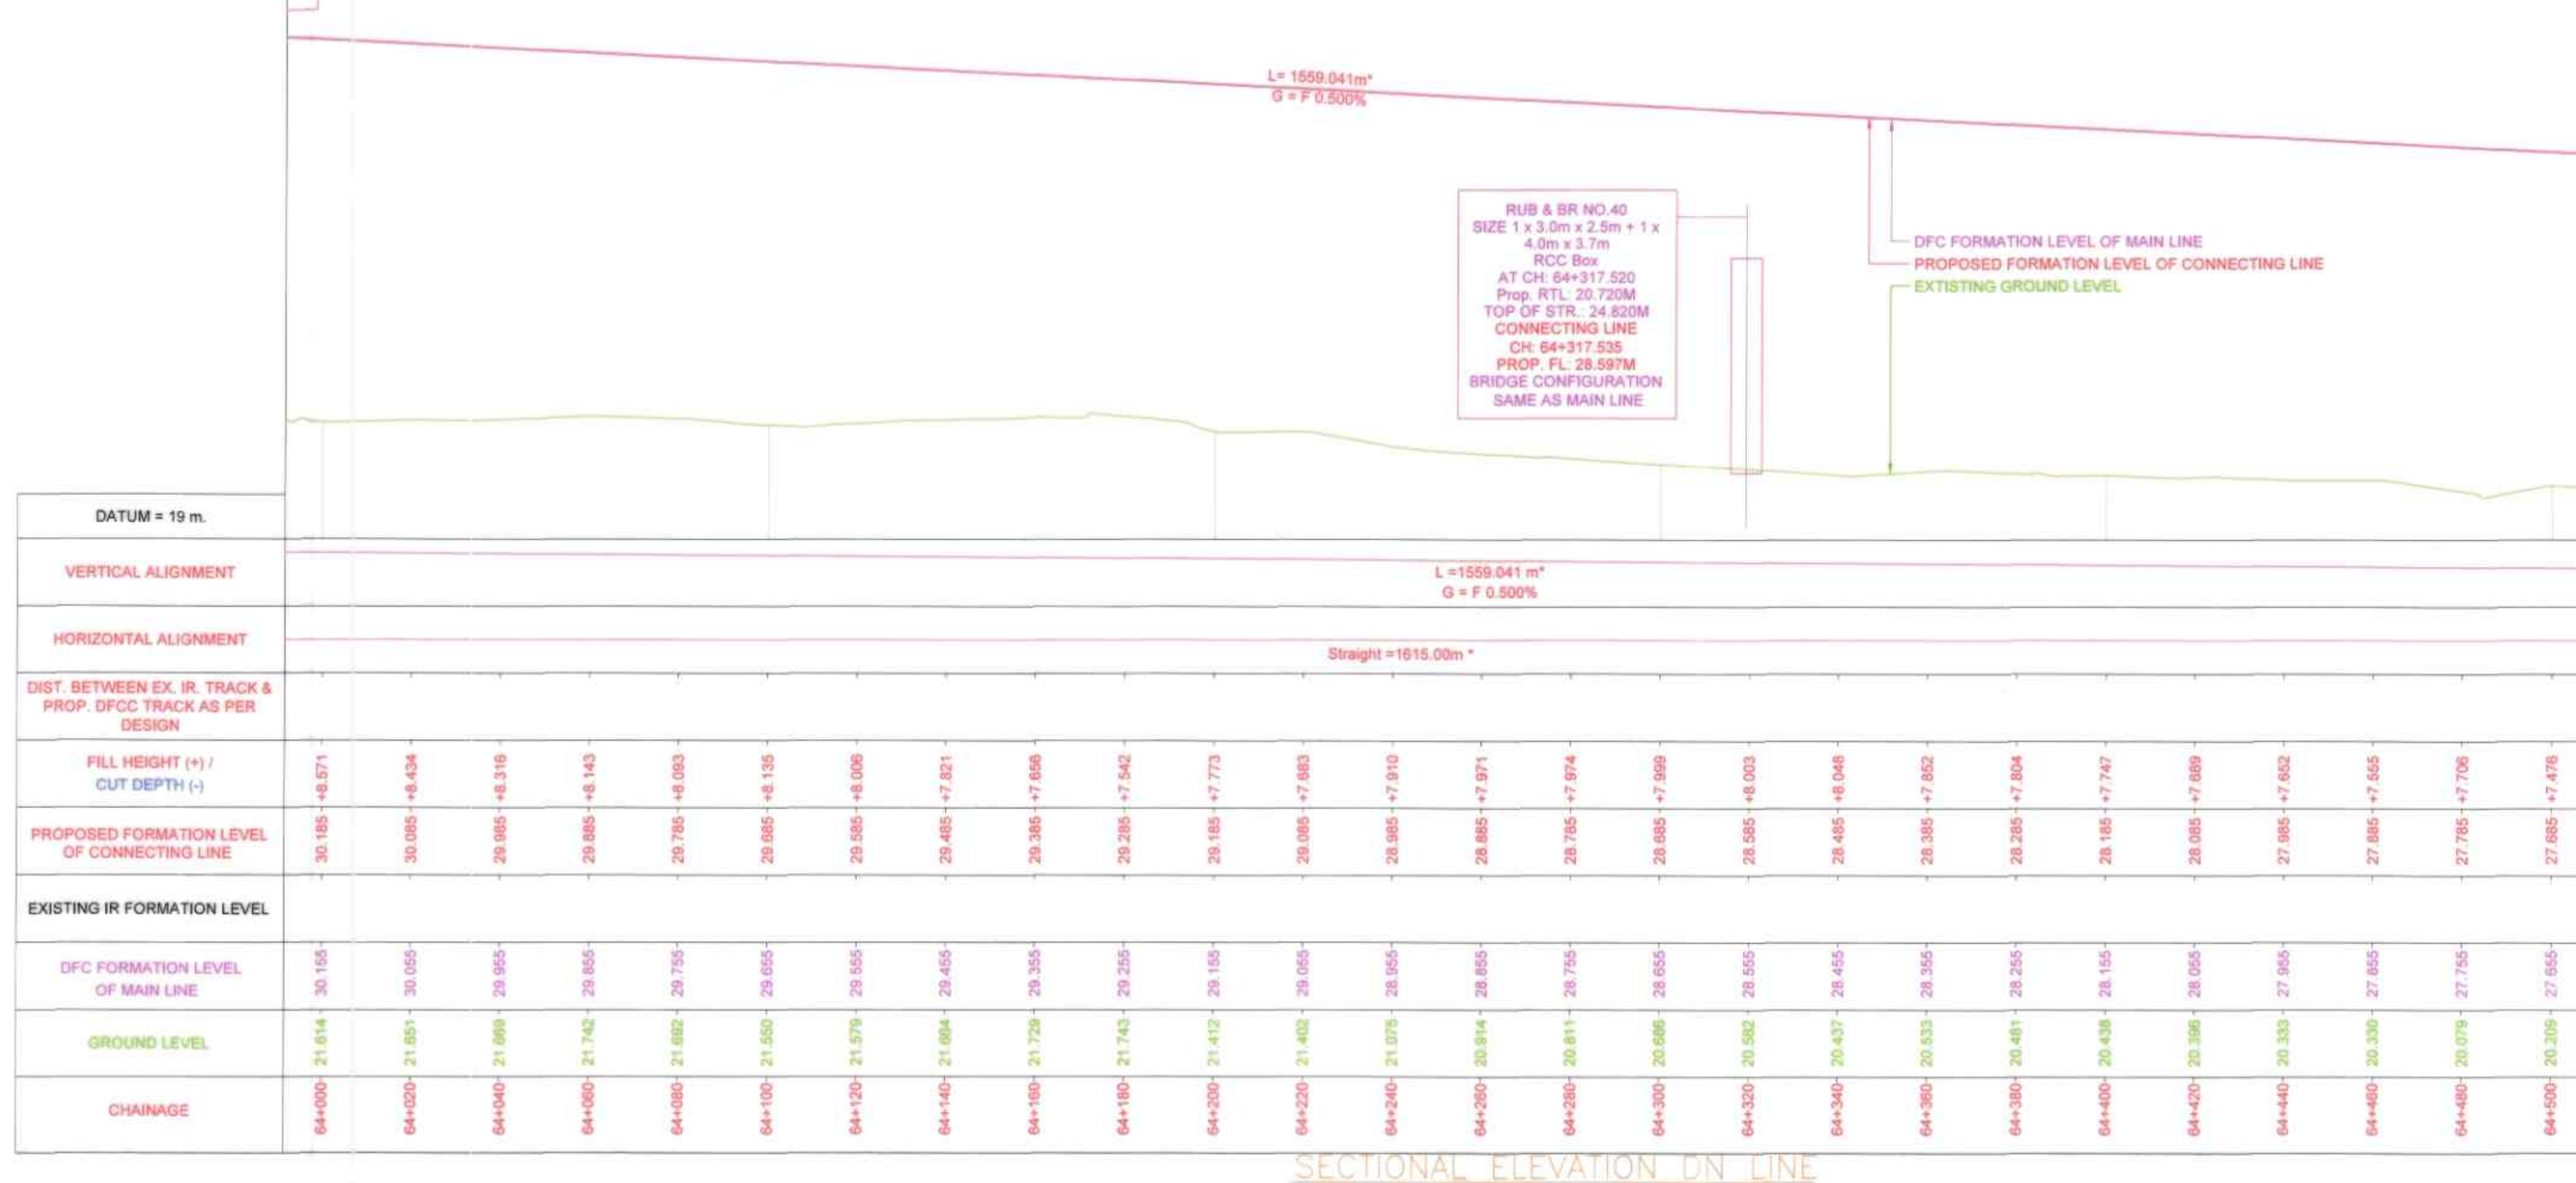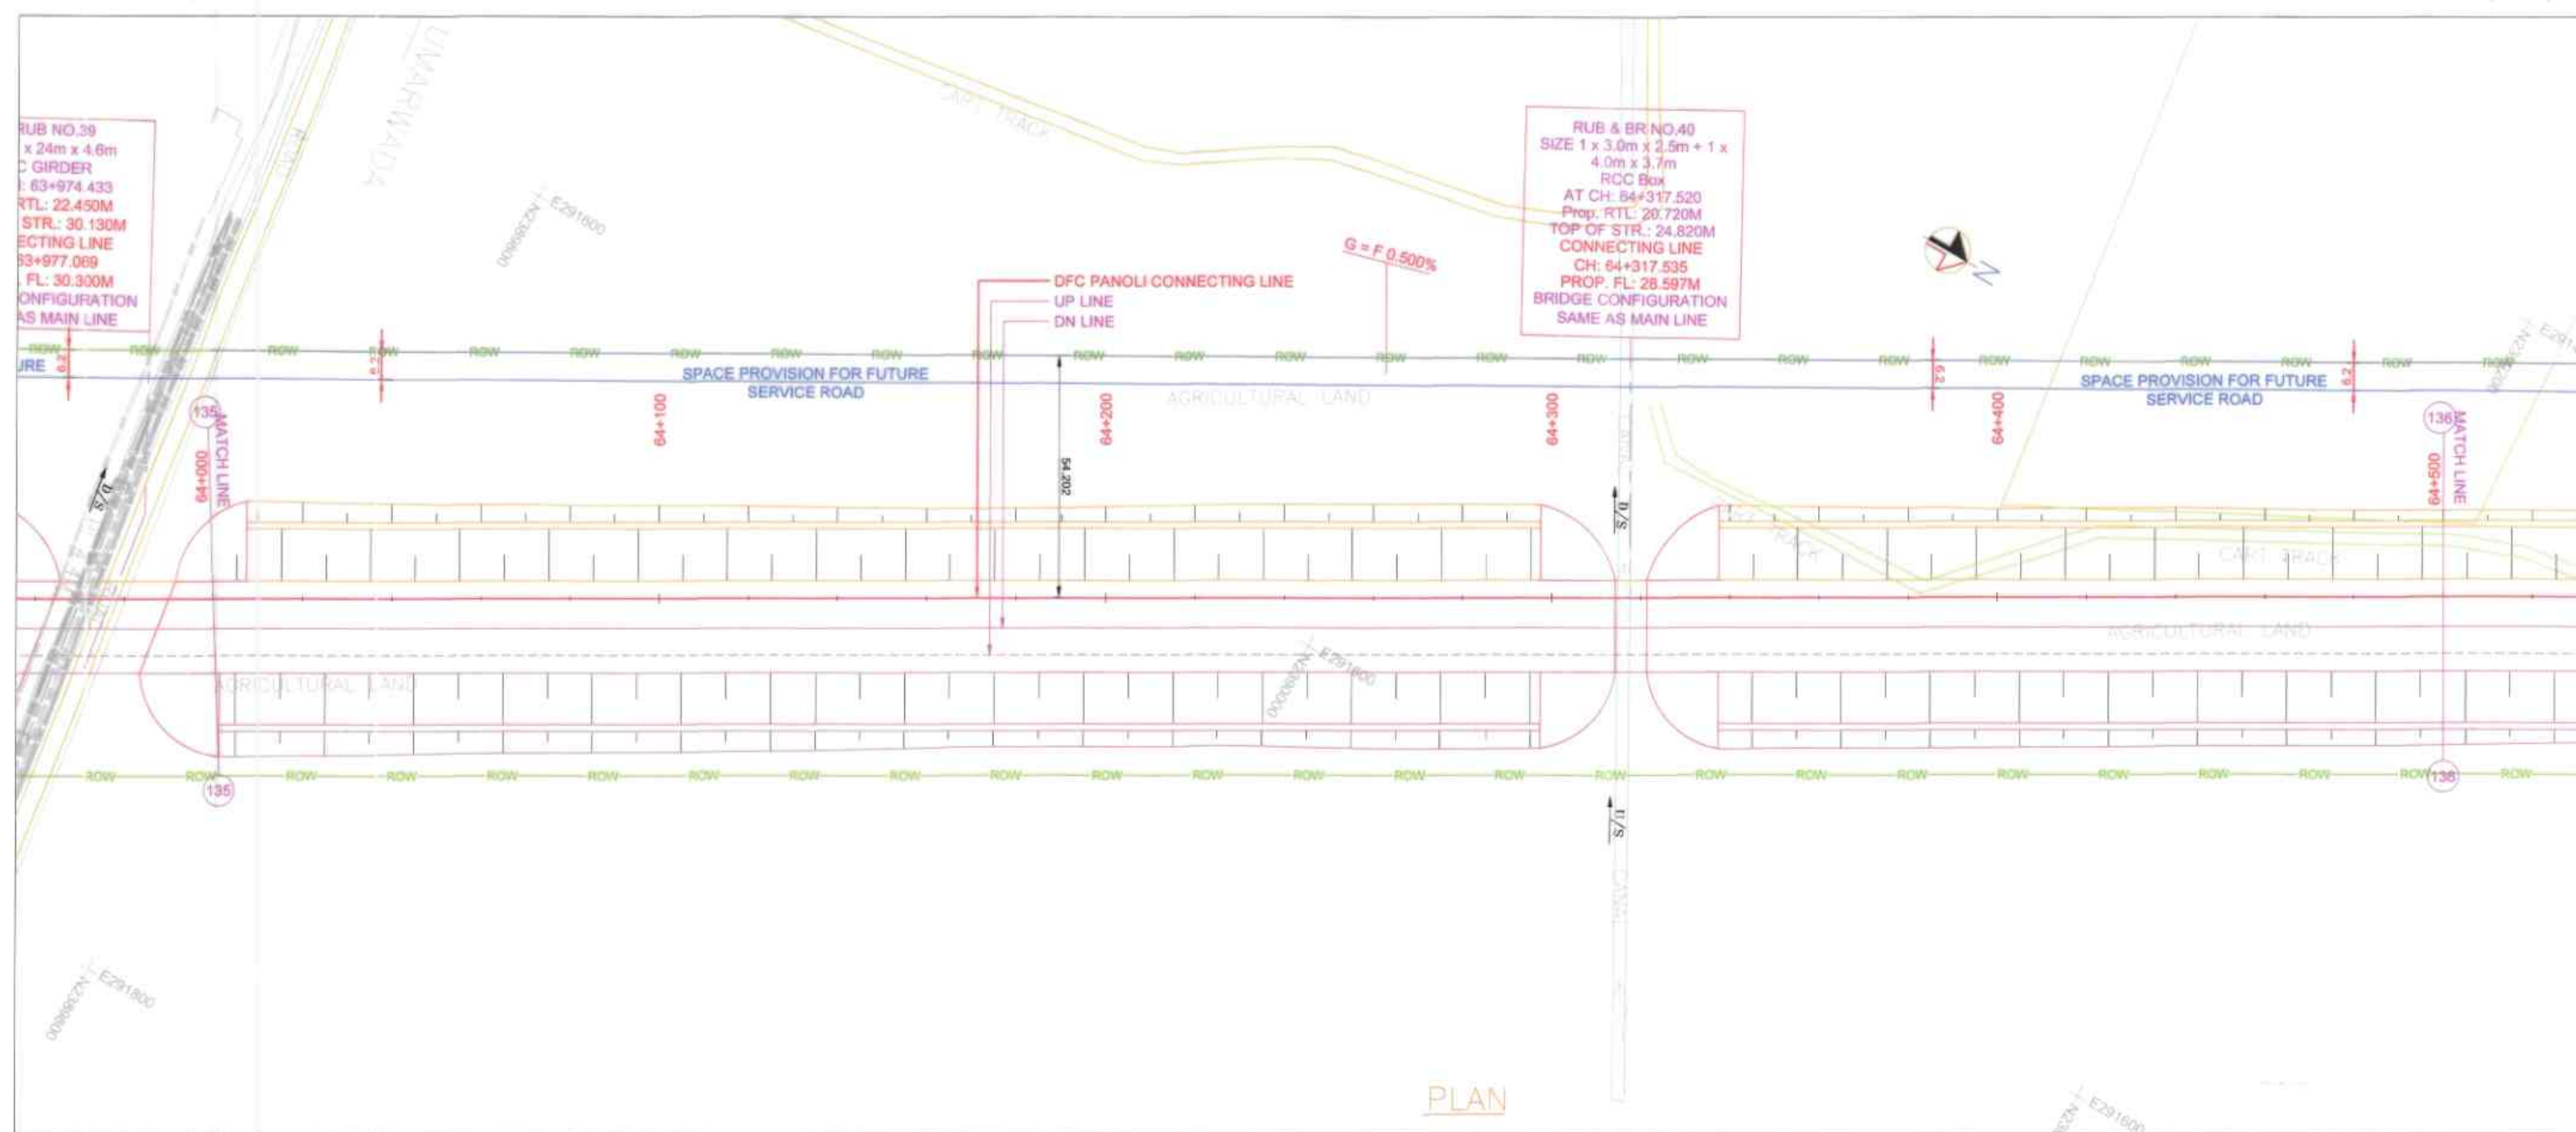

DETAILS OF DIVERSION ROAD	
CHAINAGE	SERVICE ROAD WIDTH
N/A	N/A
N/A	N/A
N/A	N/A
N/A	N/A
NOTE: ** SINGLE LANE BITUMINOUS ROAD WITH SHOULDERS AS PER IRC STANDARDS	

DETAILS OF CANAL/ NALA DIVERSION	
CHAINAGE	
FROM	TO
N/A	N/A
N/A	N/A
N/A	N/A
N/A	N/A

LOCATION OF SAFETY WALL	
IR SIDE / LHS	COUNTRY SIDE / RHS
N/A	N/A
N/A	N/A
N/A	N/A
N/A	N/A
N/A	N/A
N/A	N/A

LOCATION OF EARTH RETAINING STRUCTURE / REINFORCED SLOPES	
IR SIDE / LHS	COUNTRY SIDE / RHS
N/A	N/A
N/A	N/A
N/A	N/A
N/A	N/A
N/A	N/A

DIVERSION OF OTHER UTILITIES	
CHAINAGE	PARTICULARS
N/A	N/A
N/A	N/A
N/A	N/A
N/A	N/A
N/A	N/A

OCG-DCI-NK-NKI-RITES

Engineer's Response

NO MO

Checked: P.P. [Signature]

Reviewed: [Signature]

19-12-19

(NAVEEN CHOPRA)

Alignment Engineer

PMC-2R (OCG Consortium)

For 'The Engineer' for WDFC Phase -2

APM OR
DY. P. WINGG.

DY. CP. WINGG.

CGM /
YADODARA

N. RAMAKRISHNA RAJ
Chief Design Engineer

DEDICATED FREIGHT
CORRIDOR CORPORATION OF
INDIA LTD.

PMC-2R ORIENTAL CONSULTANTS GLOBAL CONSORTIUM
OCG - DCI - NK - NKI - RITES

CONTRACTOR
EXPRESS FREIGHT CONSORTIUM

DESIGNER
STUP Consultants Pvt. Ltd.

STUP Consultants Pvt. Ltd.

ALIGNMENT DRAWING PLAN AND PROFILE
FOR PROPOSED DFC CONNECTIVITY
BETWEEN PANOLI (IR) TO NEW SANJALI (DFC)
FROM 64+000 TO 64+500

JOB NO: 8309

NAME: S.K. PATHAK

PROJECTION: 1:1000

DATE: 19-OCT-2018

DRG. NO. 13/AL/DG/0075 G

- NOTES:
- ALL DIMENSIONS ARE IN METER UNLESS OTHERWISE STATED.
 - TRACK CENTER BETWEEN DFC AND EXISTING IR TRACK HAS BEEN KEPT AT MINIMUM 9.925M.
 - TRACK CENTER BETWEEN MAIN LINE OF DFC HAS BEEN KEPT AS MINIMUM 6M.
 - PUBLIC UTILITIES, HT/LT LINES, OFC CABLES, WATER/SEWER LINES etc. INTERFERING DFC TRACKS SHALL BE RELOCATED.
 - CHANNEL DIVERSION, PROTECTION WORKS AND BRIDGE WORKS ARE INDICATED IN THE GADS OF THE CORRESPONDING BRIDGES.
 - FIRM LINE IS DFC UP PANOLI CONNECTING LINE WHICH HAS BEEN DESIGNED. DOTTED LINE IS FUTURE DFC DOWN PANOLI CONNECTING LINE.
 - CURVE INFORMATION IS SHOWN FOR DFC UP PANOLI CONNECTING LINE ONLY. THESE ARE TO BE REMOVED AND NOT BE MEASURED.
 - FOR DRAINAGE DETAILS SEPARATE DRAWING WILL BE ISSUED.
 - THE STRUCTURE SIZE INDICATED IN PLAN & PROFILE DRAWINGS ARE PRELIMINARY AND FOR INDICATIVE PURPOSE ONLY. FOR THE ACTUAL SIZE OF STRUCTURE REFER RESPECTIVE DRAWING.
 - SHOWS THE TOTAL LENGTH OF THE DESIGNED ELEMENT.
 - FOR CNS DETAILS PLEASE REFER SEPARATE DRAWING / DOCUMENTS.
 - ALL THE LEVEL ARE WITH RESPECT TO MEAN SEA LEVEL.
 - LOCATION AND SPAN ARRANGEMENT OF BRIDGES / TRUCK LAYOUT AND NOS. OF TRACKS IN YARD PLAN SHALL BE VERIFIED AS PER FINAL APPROVED DRAWINGS. ANY MODIFICATION OF ALIGNMENT DUE TO ABOVE ITEMS HAS TO BE CARRIED OUT BY THE CONTRACTOR ON HIS OWN COST.
 - FORMATION WIDTH IS INCREASED TO 13.860 METER FROM 13.500 METER AS PER ENGINEER LETTER NO. - LOCCG/DFCC/CMTCTP-13/1702/2913 (DATED 22-FEBRUARY-2017).
 - ROAD BRIDGE DETAILS REFER RESPECTIVE DRAWING (TO BE ISSUED).
 - ALIGNMENT CONSTRUCTION DRAWINGS ARE BASED ON ALIGNMENT DRAWING 13/AL/DG/0081E TO 0078E (NOMOC RECEIVED VIDE LETTER 'L' NO. LOCCG/DFCC/CMTCTP-13/1906/25094 (DATED 07-JUNE-2019)).

REFERENCE DRAWINGS: (LATEST REVISION)

13/AL/DG-1531 LEGEND AND ABBREVIATION

FOR PLAN AND PROFILE DRAWINGS.

13/AL/DG-1532 KEY PLAN FOR PACKAGE-13

SACHIN TO VADODARA

NO.	DATE	REVISION	BY	CHKD	APPD	DESIGNED	CHECKED	APPROVED
1	19-12-19		P.P.					

PROJECT
WESTERN DEDICATED FREIGHT CORRIDOR
ADDITIONAL SCOPE OF CONTRACT PACKAGE - 13
PROPOSED DFC CONNECTIVITY BETWEEN
PANOLI (IR) TO NEW SANJALI (DFC)

ORGANIZATION SEAL & SIGN

EMPLOYER
DEDICATED FREIGHT
CORRIDOR CORPORATION OF
INDIA LTD.

PMC
PMC-2R ORIENTAL CONSULTANTS GLOBAL CONSORTIUM
OCG - DCI - NK - NKI - RITES

CONTRACTOR
EXPRESS FREIGHT CONSORTIUM

DESIGNER
STUP Consultants Pvt. Ltd.

STUP Consultants Pvt. Ltd.

ALIGNMENT DRAWING PLAN AND PROFILE
FOR PROPOSED DFC CONNECTIVITY
BETWEEN PANOLI (IR) TO NEW SANJALI (DFC)
FROM 64+000 TO 64+500

JOB NO: 8309


NAME: S.K. PATHAK

PROJECTION: 1:1000


DATE: 19-OCT-2018

PANOLI (IR)

NEW SANJALI (DFC) →

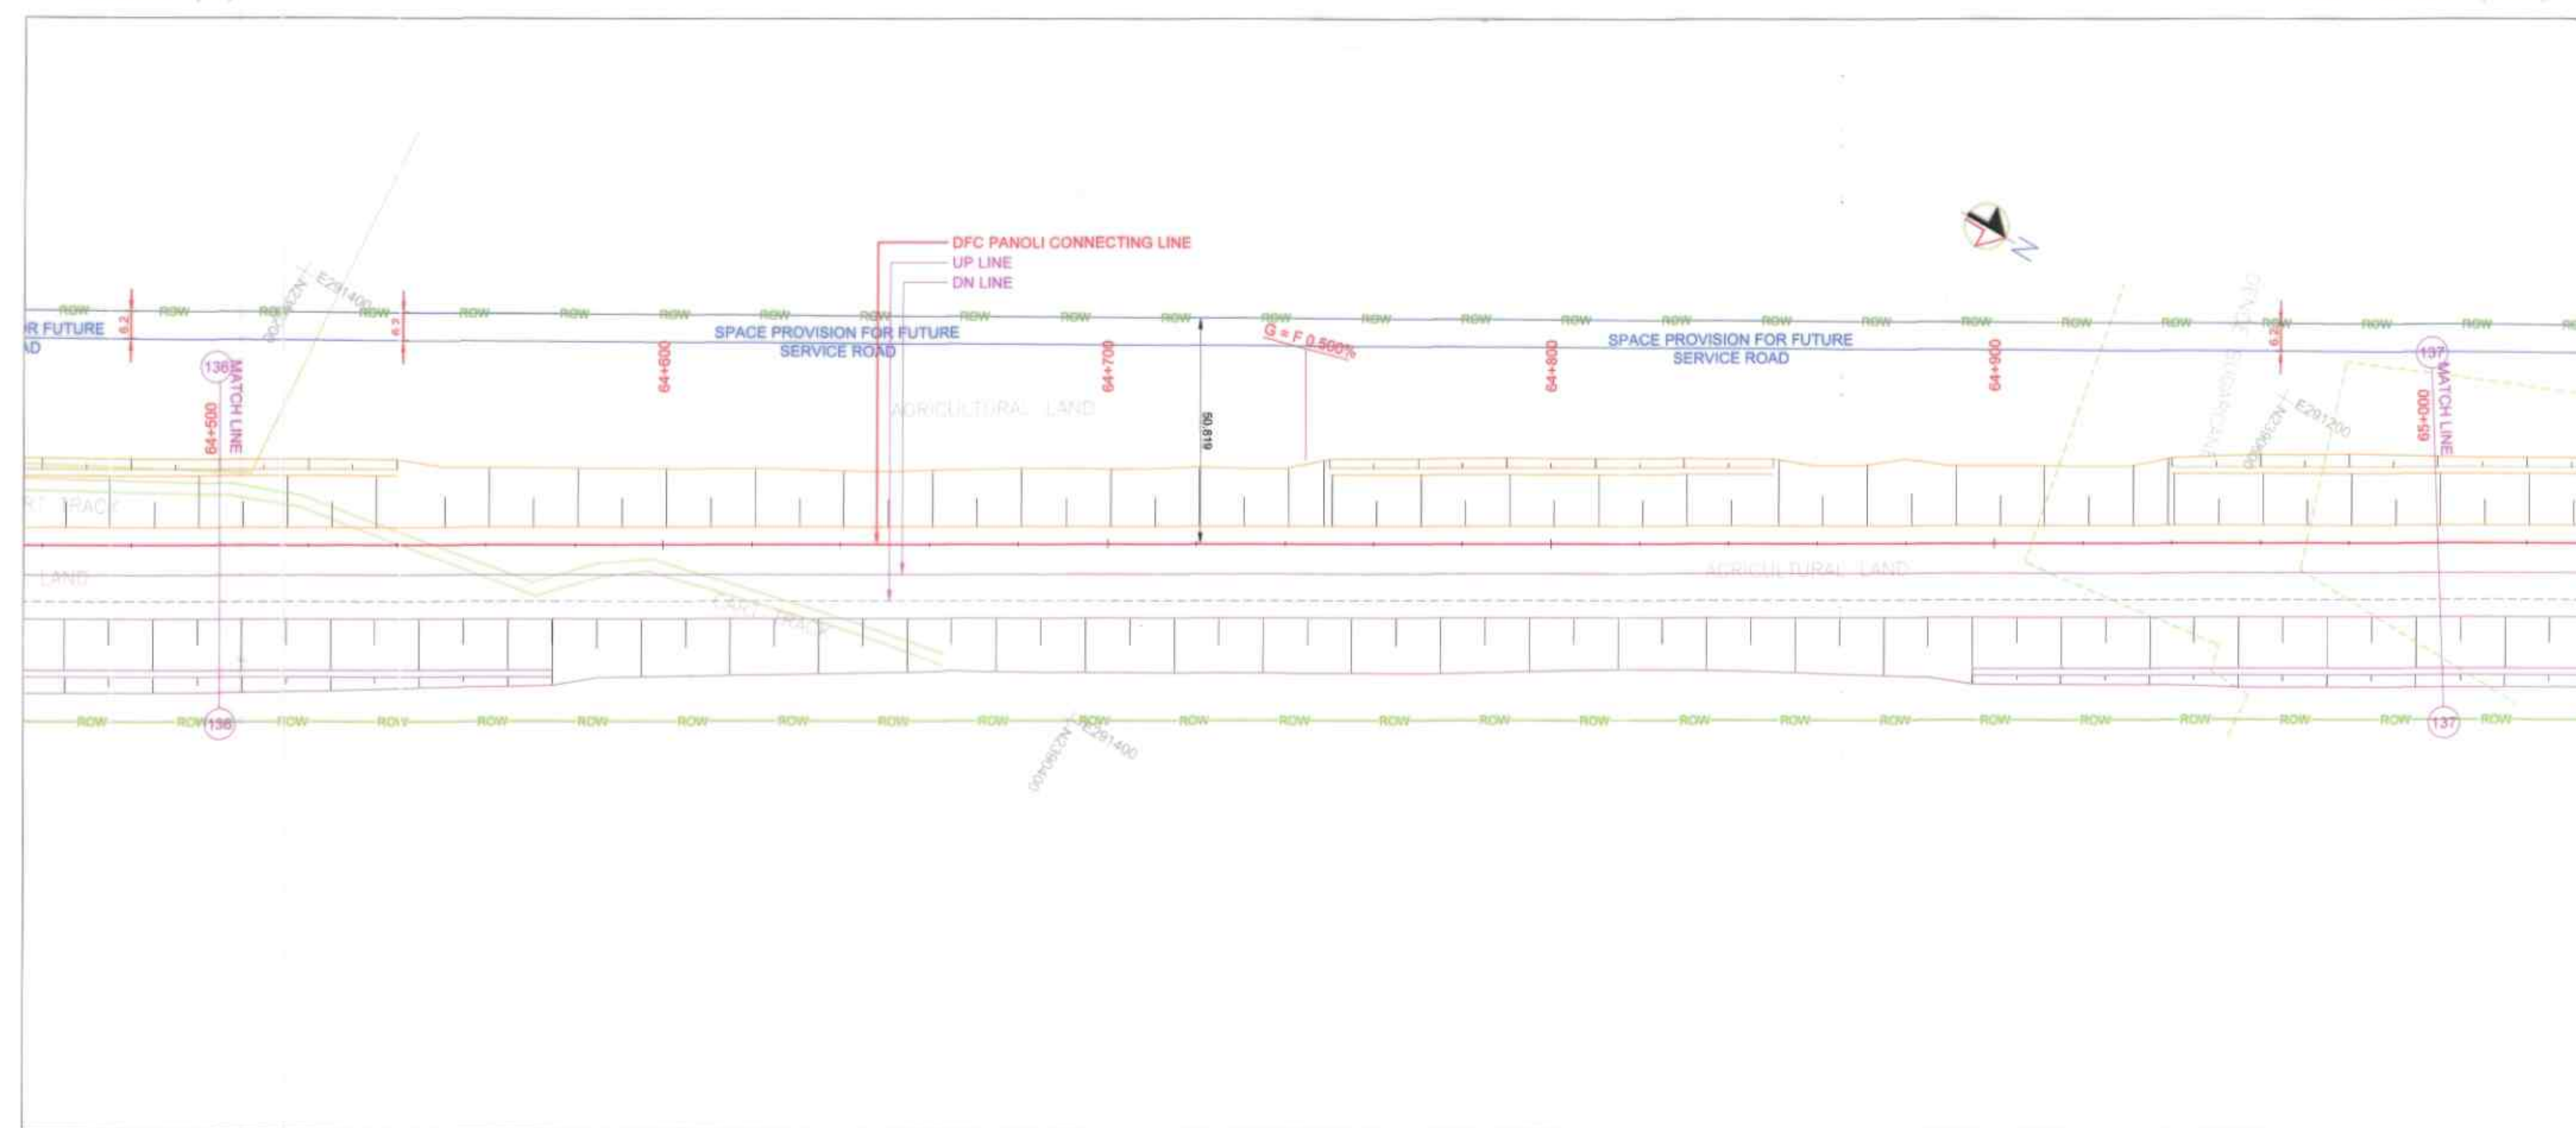

PLAN

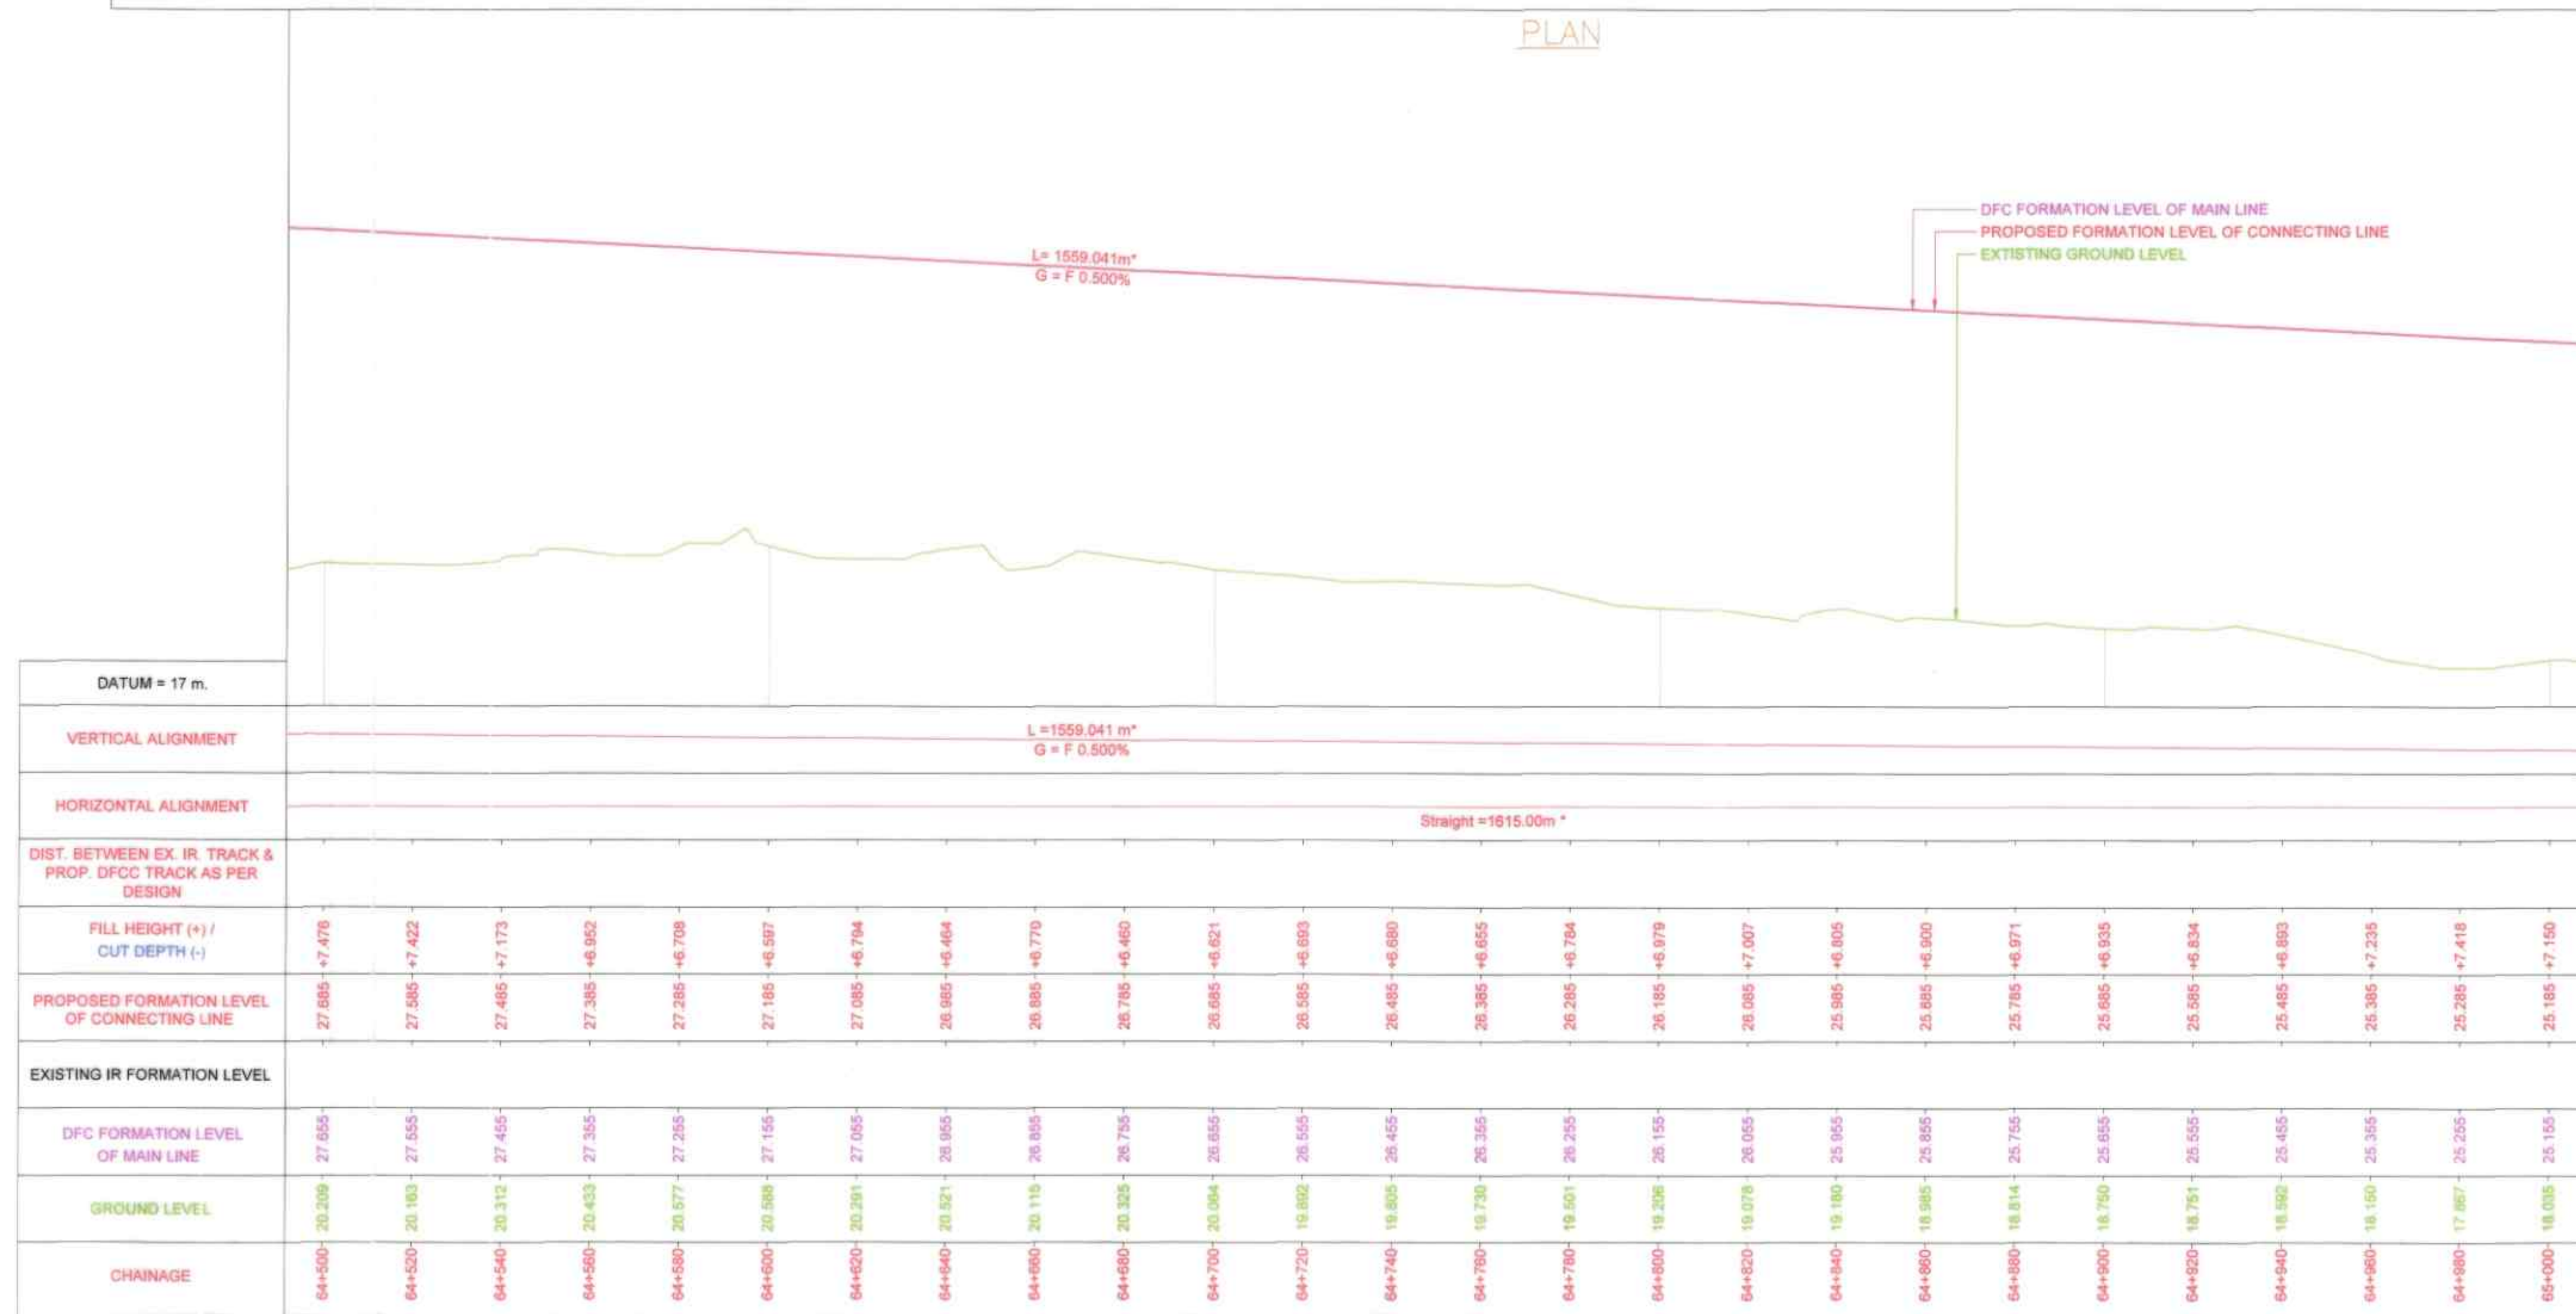

SECTIONAL ELEVATION DN LINE

DETAILS OF DIVERSION ROAD	
CHAINAGE	SERVICE ROAD WIDTH
N/A	N/A
N/A	N/A
N/A	N/A
N/A	N/A
NOTE: ** SINGLE LANE BITUMINOUS ROAD WITH SHOULDERS AS PER IRC STANDARDS	

DETAILS OF CANAL / NALA DIVERSION	
CHAINAGE	
FROM	TO
N/A	N/A
N/A	N/A
N/A	N/A
N/A	N/A

LOCATION OF SAFETY WALL	
IR SIDE / LHS	COUNTRY SIDE / RHS
N/A	N/A
N/A	N/A
N/A	N/A
N/A	N/A
N/A	N/A

LOCATION OF EARTH RETAINING STRUCTURE / REINFORCED SLOPES	
IR SIDE / LHS	COUNTRY SIDE / RHS
N/A	N/A
N/A	N/A
N/A	N/A
N/A	N/A
N/A	N/A

DIVERSION OF OTHER UTILITIES	
CHAINAGE	PARTICULARS
N/A	N/A
N/A	N/A
N/A	N/A
N/A	N/A
N/A	N/A

OCG-DCI-NK-NRI-RITES
 P.P. *[Signature]*
 19-12-19
 (NAVEEN CHOPRA)
 Alignment Engineer
 PMC-2R (OCG Consortium)
 For 'The Engineer' for WDFC Phase-2

NO.	DATE	REVISION	BY	CHKD	APPD
1	19-12-19	1	P.P.		

[Signature]
 N. RAMAKRISHNA RAJU
 Chief Design Engineer



- NOTES:
- ALL DIMENSIONS ARE IN METER UNLESS OTHERWISE STATED.
 - TRACK CENTER BETWEEN DFC AND EXISTING IR TRACK HAS BEEN KEPT AT MINIMUM 9.925M.
 - TRACK CENTER BETWEEN MAIN LINE OF DFC HAS BEEN KEPT AS MINIMUM 6M.
 - PUBLIC UTILITIES, HT/LT LINES, OFC CABLES, WATER/SEWER LINES etc. INTERFERING DFC TRACKS SHALL BE RELOCATED.
 - CHANNEL DIVERSION, PROTECTIONS WORKS AND BRIDGE WORKS ARE INDICATED IN THE GADS OF THE CORRESPONDING BRIDGES.
 - FIRM LINE IS DFC UP PANOLI CONNECTING LINE WHICH HAS BEEN DESIGNED. DOTTED LINE IS FUTURE DFC DOWN PANOLI CONNECTING LINE.
 - CURVE INFORMATION IS SHOWN FOR DFC UP PANOLI CONNECTING LINE ONLY. THESE ARE TO BE READ AND NOT BE MEASURED.
 - FOR DRAINAGE DETAILS SEPARATE DRAWING WILL BE ISSUED.
 - THE STRUCTURE SIZE INDICATED IN PLAN & PROFILE DRAWINGS ARE PRELIMINARY AND FOR INDICATIVE PURPOSE ONLY. FOR THE ACTUAL SIZE OF STRUCTURE REFER RESPECTIVE G.A. DRAWING.
 - * SHOWS THE TOTAL LENGTH OF THE DESIGNED ELEMENT
 - FOR CNS DETAILS PLEASE REFER SEPARATE DRAWING / DOCUMENTS.
 - ALL THE LEVEL ARE WITH RESPECT TO MEAN SEA LEVEL.
 - LOCATION AND SPAN ARRANGEMENT OF BRIDGES / DFC YARD LAYOUT AND NOS. OF TRACKS IN YARD PLAN SHALL BE VERIFIED AS PER FINAL APPROVED DRAWINGS. ANY MODIFICATION OF ALIGNMENT DUE TO ABOVE ITEMS HAS TO BE CARRIED OUT BY THE CONTRACTOR ON HIS OWN COST.
 - FORMATION WIDTH IS INCREASED TO 13.860 METER FROM 13.500 METER AS PER ENGINEER LETTER NO. - L/OCGC/DFCC/CTP-13/1702/2913 (DATED 22-FEBRUARY-2017).
 - ROAD BRIDGE DETAILS REFER RESPECTIVE DRAWING (TO BE ISSUED)
 - ALIGNMENT CONSTRUCTION DRAWINGS ARE BASED ON ALIGNMENT DRAWING 13/AL/DFC/0061E TO 0078E WHICH RECEIVED VIDE LETTER 'L' NO. L/OCGC/DFCC/CTP-13/1906/25094 (DATED 07-JUNE-2019)

REFERENCE DRAWINGS: (LATEST REVISION)

- 13/AL/DG-1531 ... LEGEND AND ABBREVIATION FOR PLAN AND PROFILE DRAWINGS.
 13/AL/DG-1532 ... KEY PLAN FOR PACKAGE-13 SACHIN TO VADODARA

NO.	DATE	REVISION	BY	CHKD	APPD
1	19-12-19	1	P.P.		

PROJECT: WESTERN DEDICATED FREIGHT CORRIDOR
 ADDITIONAL SCOPE OF CONTRACT PACKAGE - 13
 PROPOSED DFC CONNECTIVITY BETWEEN PANOLI (IR) TO NEW SANJALI (DFC)

EMPLOYER: **IR** INDIA LTD.
 PM: **PM-2R** GLOBAL CONSORTIUM
 DFC CONSORTIUM

CONTRACTOR: **EXPRESS FREIGHT CONSORTIUM**

DESIGNER: **STUP Consultants Pvt. Ltd.**

TITLE: **ALIGNMENT DRAWING PLAN AND PROFILE FOR PROPOSED DFC CONNECTIVITY BETWEEN PANOLI (IR) TO NEW SANJALI (DFC) FROM 64+500 TO 65+000**

JOB NO.	8309	SIZE	A1	STATUS
NAME	SHOW	PROJECTION	1D: (CONCEPTION)	
DRWN	ACT		2D: (TECHNICAL)	
DSGN	SRG		3D: (CONSTRUCTION)	
CHKD	SKP	SCALE	4D: (AS BUILT)	
APPD	SKP	DATE	19-OCT-2018	

DRG. NO. 13/AL/DG-1531 G

