



TERRACE FLOOR

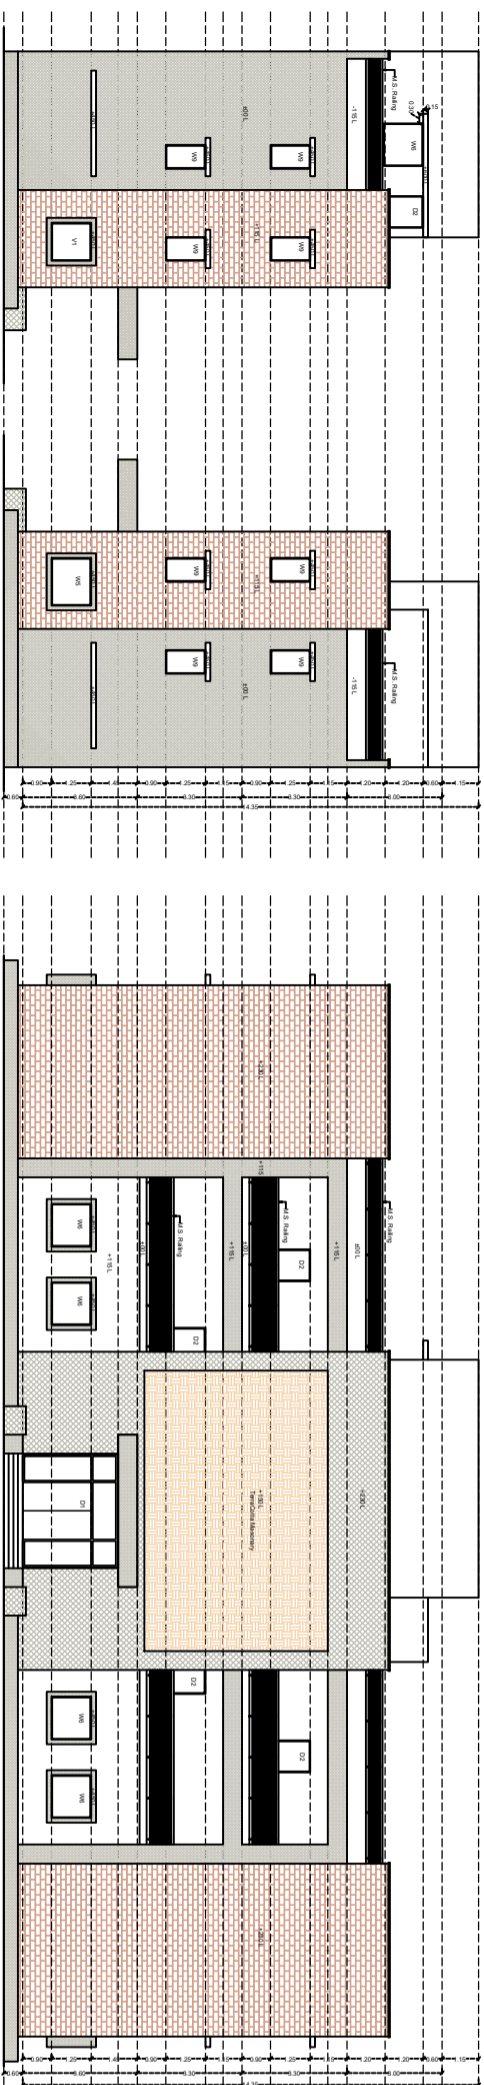


LEFT SIDE ELEVATION

RIGHT SIDE ELEVATION

FRONT ELEVATION

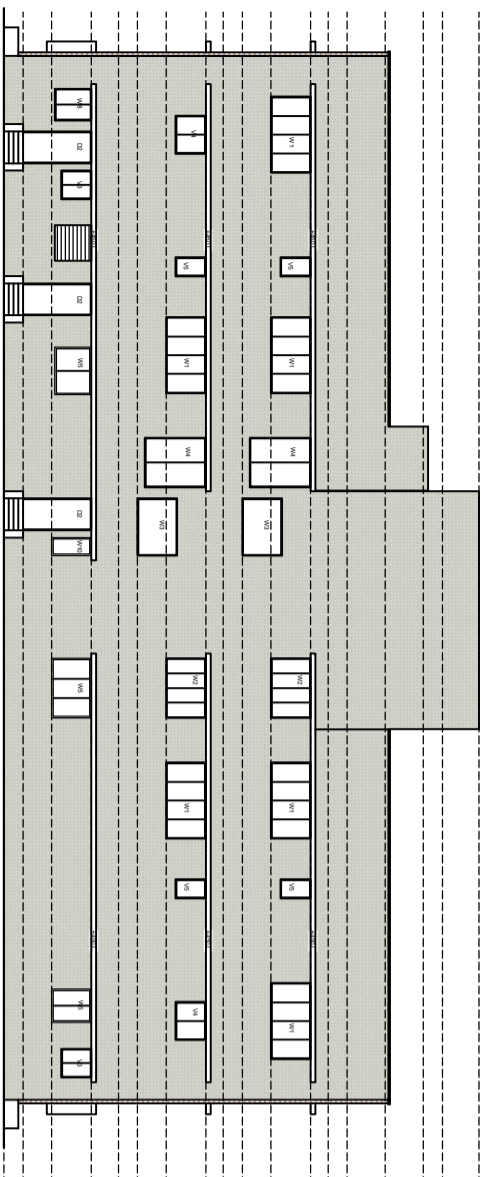

BACK SIDE ELEVATION

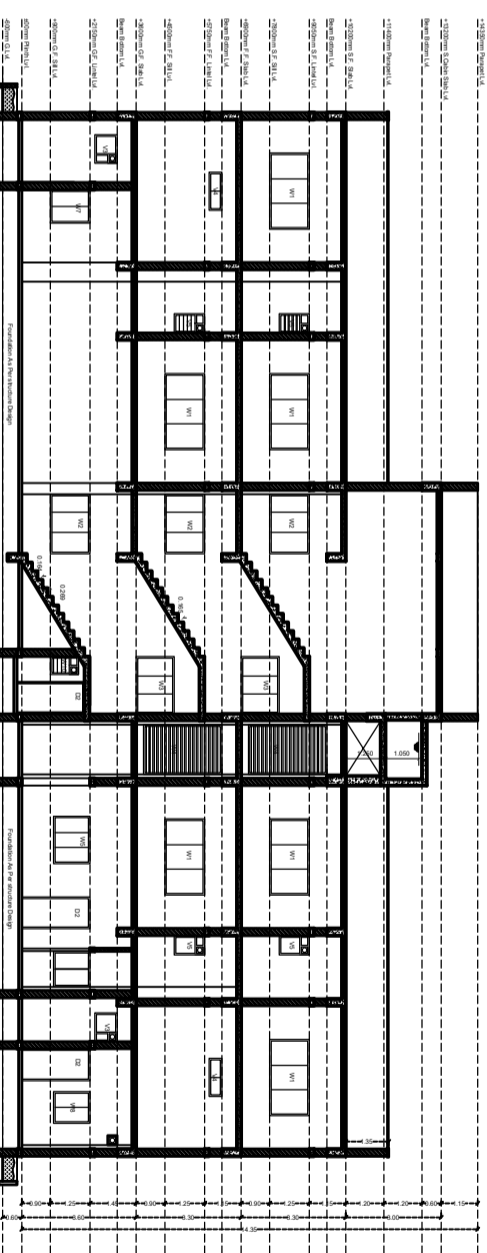

SECTION AA

BUILT UP AREA TABLE	SQ.MT.
TOTAL BUILT UP AREA	= 782.00 SQ.MT.
BUILT UP AREA GF FLOOR	= 250.00 SQ.MT.
BUILT UP AREA FF FLOOR	= 236.00 SQ.MT.
BUILT UP AREA SF FLOOR	= 236.00 SQ.MT.
BUILT UP AREA CABIN FLOOR	= 60.00 SQ.MT.

R-0 05/06/23 FOR TENDER PURPOSE
 REV. NO. DATE PARTICULARS
 R E V I S I O N S

NOTES :-
 - ALL DIMENSIONS ARE IN METRES.
 - IF ANY AMBIGUITY FOUND SHALL BE BROUGHT TO NOTICE TO ARCHITECT.

PROJECT
 OFFICER REST HOUSE (ORH) AT
 CGM OFFICE
 AHMEDABAD

DRG. TITLE
TERRACE PLAN, ELEVATION & SECTION

SCALE : N.T.S
 DATE : 05/06/23
 DEALT : SACHIN
 CHECK : HAP

CLIENT

DEDICATED FREIGHT CORRIDOR
 OF INDIA LTD.

CHIEF GENERAL MANAGERS'S OFFICE
 OGC BUILDING, SABARMATI,
 AHMEDABAD 380019

CONSULTANTS

AKSHAR CORPORATION
 ARCHITECTS • STRUCTURAL DESIGNERS
 24, THIRD FLOOR, SHUKAN MALL, SHAHIBAUG, AHMEDABAD-04
 PHONE : -9468020114, 997957794
 E-MAIL : akshar_jimnashiv@yahoo.com