


CHAINAGE	GROUND LEVEL	PROPOSE FORMATION LEVEL	CUT/FILL	DISTANCE BETWEEN EXT. MAIN TO PROPOSED TRACK OF DFCC
11760	-105.961	-107.801	1.840	11.000
11780	-105.681	-107.814	2.133	11.000
11800	-106.821	-107.827	1.006	11.000
11820	-106.651	-107.840	1.189	11.000
11840	-106.501	-107.853	1.352	11.000
11860	-106.451	-107.866	1.415	11.000
11880	-106.131	-107.879	1.748	11.000
11900	-106.206	-107.892	1.686	11.000
11920	-106.531	-107.905	1.574	11.000
11940	-106.781	-107.918	1.137	11.000
11960	-106.611	-107.931	1.320	11.000
11980	-106.271	-107.944	1.673	11.000
12000	-106.551	-107.957	1.406	11.000
12020	-106.641	-107.970	1.329	11.000
12040	-106.731	-107.983	1.252	11.000
12060	-107.081	-107.996	0.915	11.000
12080	-106.711	-108.009	1.298	11.000
12100	-106.626	-108.022	1.610	11.000
12120	-106.566	-108.035	1.670	11.000
12140	-106.406	-108.048	1.630	11.000
12160	-106.376	-108.061	1.660	11.000
12180	-106.726	-108.074	1.310	11.000
12200	-106.676	-108.087	1.360	11.000
12220	-106.426	-107.917	1.491	11.000
12240	-107.656	-107.930	0.280	11.000
12260	-108.051	-107.955	-0.096	11.000
12280	-108.536	-107.974	-0.562	11.000
12300	-108.608	-107.993	-0.615	11.000
12320	-108.886	-108.012	-0.674	11.000
12340	-108.676	-108.028	-0.648	11.000
12360	-108.756	-108.047	-0.709	11.000
12380	-108.412	-108.066	-0.346	11.000
12400	-108.174	-108.085	-0.089	11.000
12420	-107.887	-108.104	0.217	11.000
12440	-107.335	-108.123	0.788	11.000
12460	-107.032	-108.142	1.110	11.000
12480	-107.712	-108.161	0.449	11.500
12500	-106.977	-108.280	1.363	12.000
12520	-106.552	-108.399	1.647	12.500
12540	-106.837	-108.418	1.361	13.000
12560	-107.477	-108.537	0.760	13.500
12580	-105.742	-108.656	2.514	14.000
12600	-106.247	-108.775	2.028	14.000
12620	-107.162	-108.694	1.132	14.000
12640	-106.967	-108.513	1.346	13.500
12660	-106.587	-108.432	1.745	13.000
12680	-107.487	-108.351	0.864	12.500
12700	-106.722	-108.370	1.648	12.000
12720	-107.067	-108.389	1.322	11.500
12740	-106.922	-108.408	1.486	11.000
12760	-106.537	-108.427	2.090	11.000
12780	-107.552	-108.446	0.894	11.000
12800	-107.211	-108.465	1.254	11.000

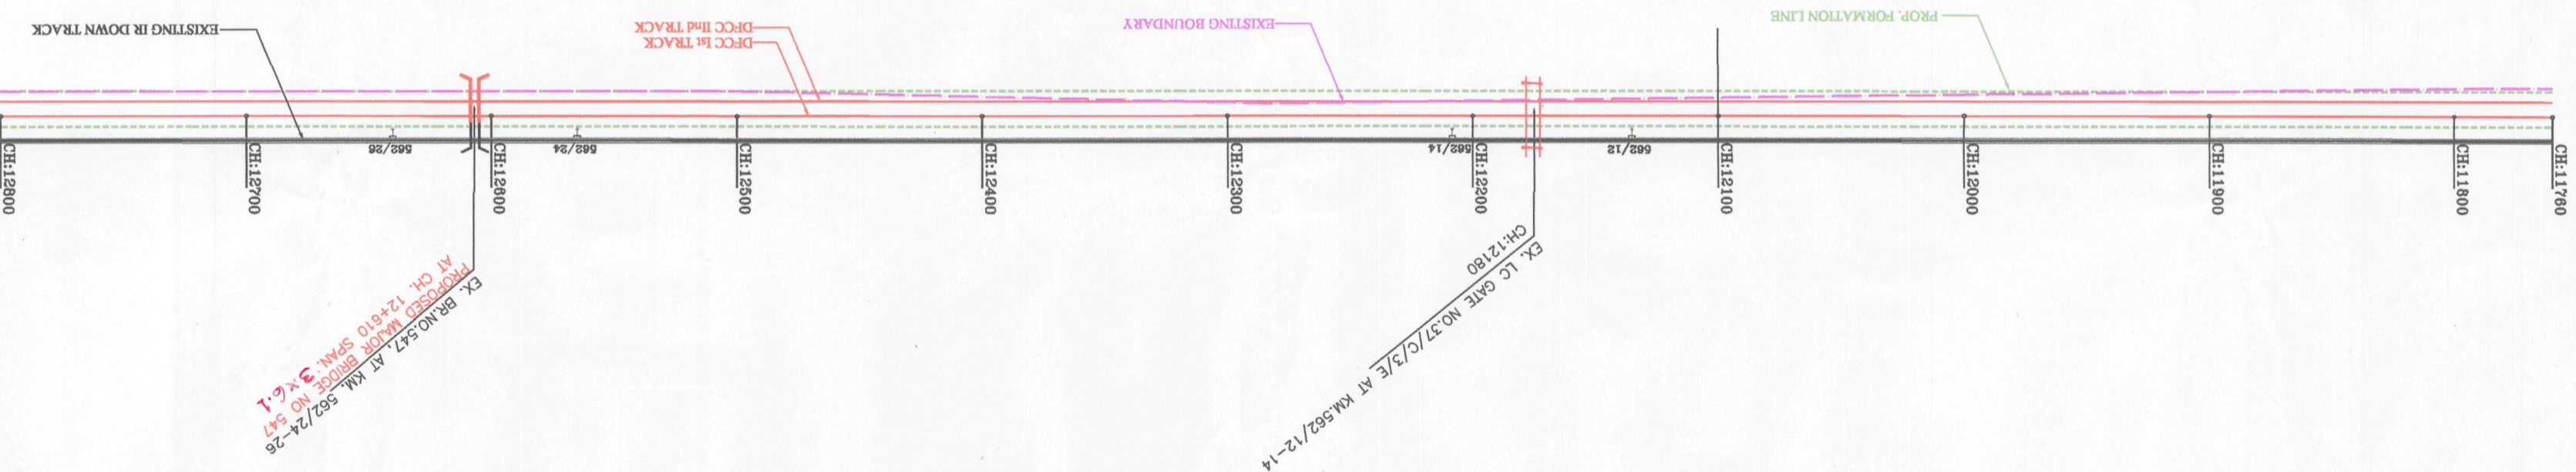

PREPARED BY: *[Signature]*  
 CHECKED BY: *[Signature]*  
 (M/PRO/C/CLM/MS)

**PROJECT**  
 DESIGN AND CONSTRUCTION OF DFCC WORKS  
**DEDICATED FREIGHT CORRIDOR CORPORATION OF INDIA LTD.**

**DETAIL**  
 PLAN & L-SECTION  
 (CH:11+760 TO 12+760)

**SCALE**  
 HORIZ. 1:2000  
 VERT. 1:200

**REVISION 00**

**LEGEND**  
 EXISTING LINE  
 PROPOSED FORMATION LINE  
 PROPOSED RAILWAY LINE  
 EXISTING RAILWAY BOUNDARY

**NOTE:**  
 1. DETAILS SHOWN IN THIS DRAWING ARE INDICATIVE  
 2. PROPOSED WORKS ARE SHOWN IN RED  
 3. ALL LEVELS ARE TAKEN WITH REFERENCE TO  
 O.T.S BENCH MARK

SHEET NO: 07  
 NORTH

(CH:11+760 TO 12+760)