



DETAIL OF C

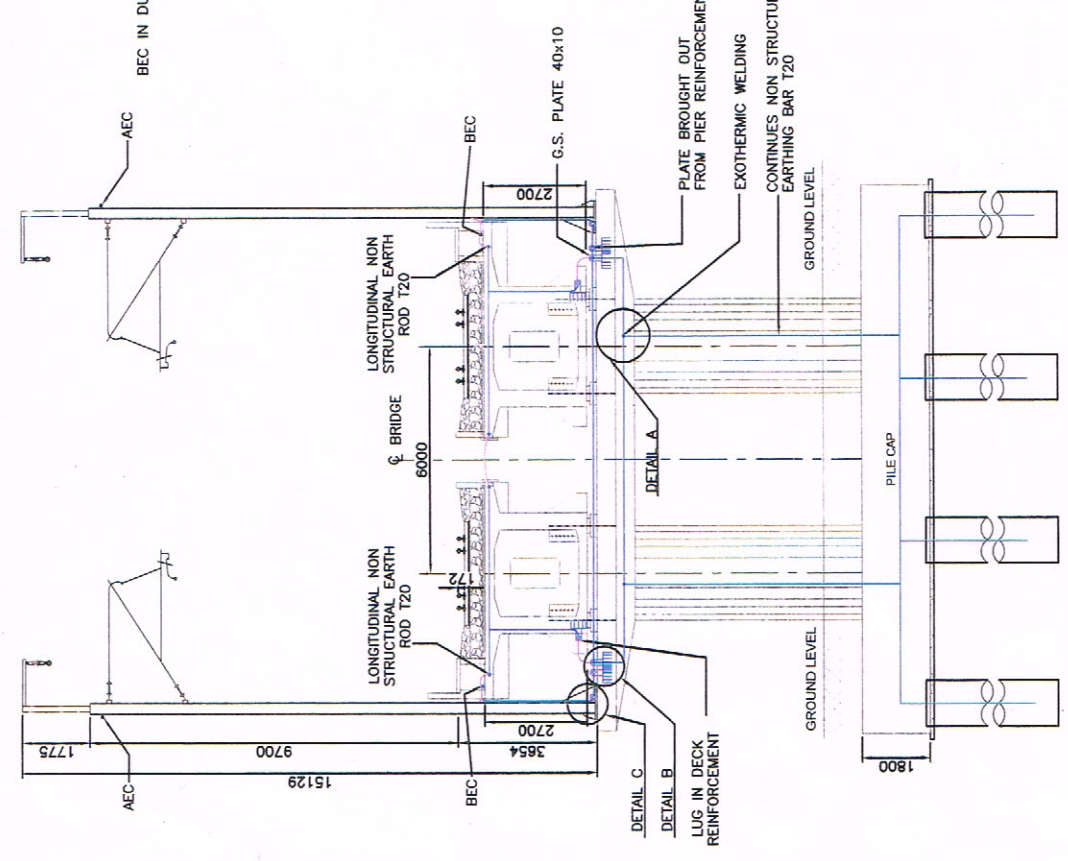

SECTION SHOWING LOCATIONS OF AEC, BEC AND THEIR INTER CONNECTIONS TO STEEL OHE MAST.
(SCALE 1:100)

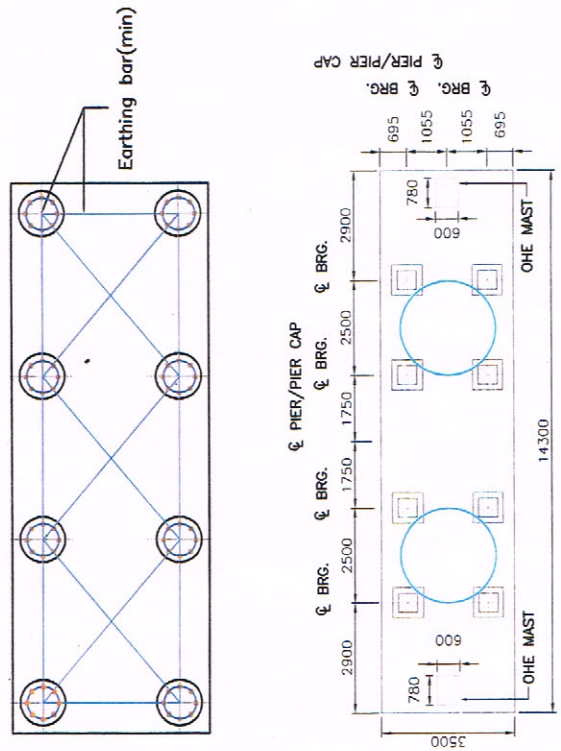

BLUE COLOUR:- WORK TO BE EXECUTED BY CIVIL CONTRACTORS.
RED COLOUR:- WORK TO BE EXECUTED BY ELECTRICAL CONTRACTORS.

Drawing Number:	HQ/ELTS/EARTHING_MAST/2013-14/001
Scale:	
Reference:	
Drawn By:	11/04/13
Checked By:	11/04/2013
Approved By:	9/10/13

EARTHING ARRANGEMENT AT PSC / RCC BRIDGE / VIADUCT