


DFCC DRG. NO.: SURAT/DFC/D/WC-ST/MB- 514 /2013

* THIS DRG SUPERCEDES THE DRG. No.: SURAT/DFC/D/WC-ST/MB- 216/2012.

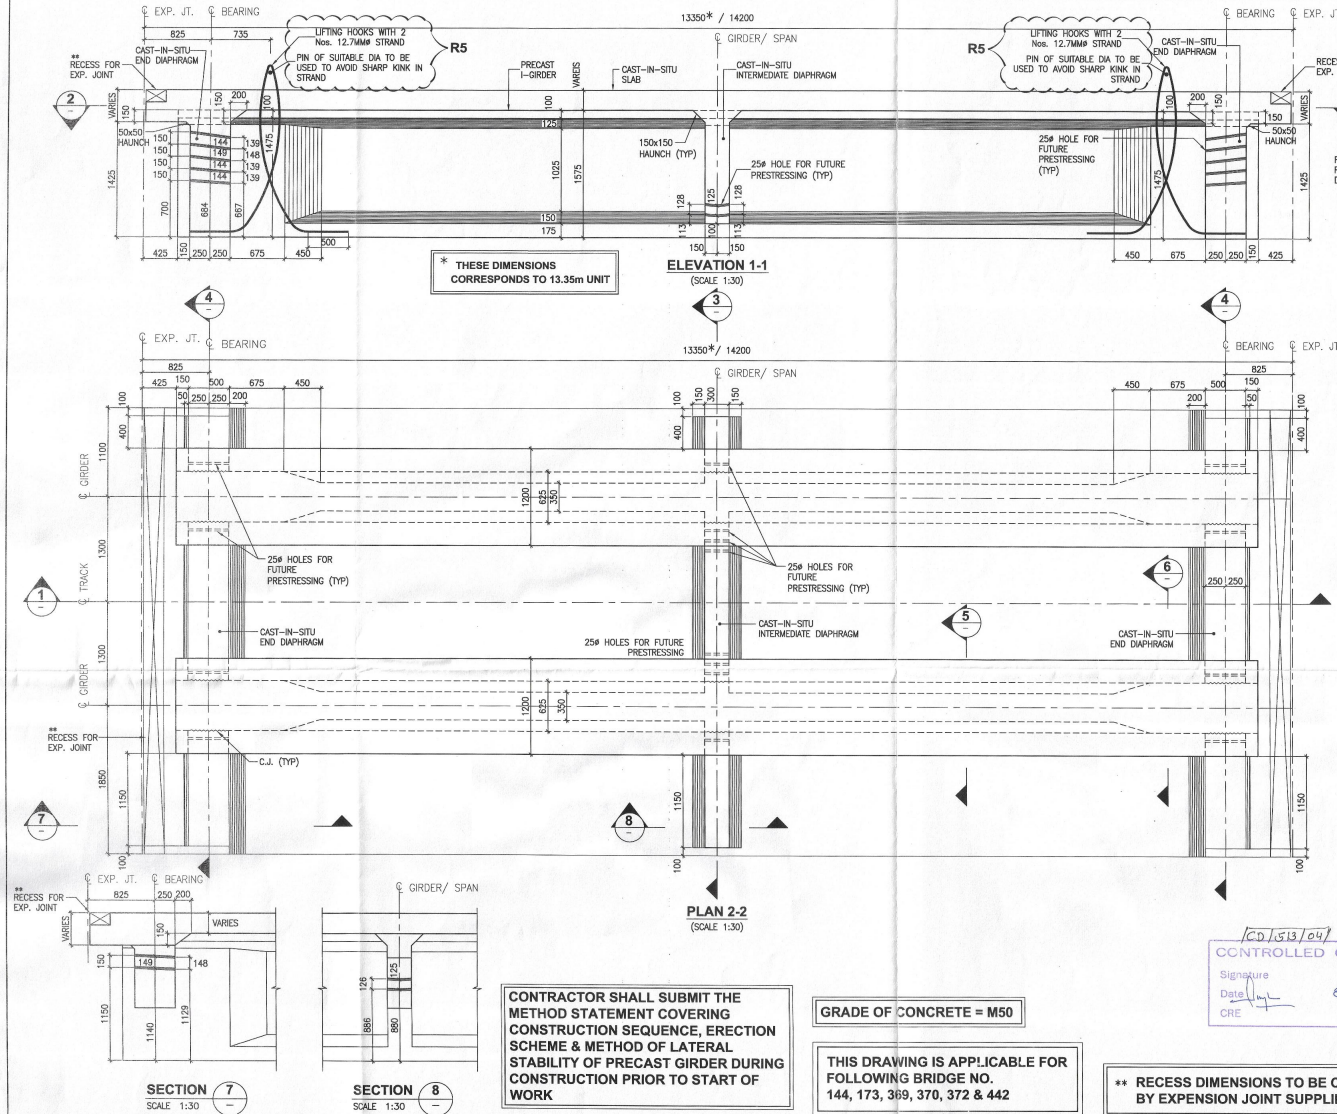

* THESE DIMENSIONS
CORRESPONDS TO 13.35m UNIT

CONTRACTOR SHALL SUBMIT THE
METHOD STATEMENT COVERING
CONSTRUCTION SEQUENCE, ERECTION
SCHEME & METHOD OF LATERAL
STABILITY OF PRECAST GIRDER DURING
CONSTRUCTION PRIOR TO START OF
WORK

GRADE OF CONCRETE = M50

THIS DRAWING IS APPLICABLE FOR
FOLLOWING BRIDGE NO.
144, 173, 369, 370, 372 & 442

** RECESS DIMENSIONS TO BE CONFIRMED
BY EXPENSION JOINT SUPPLIER.

CD/513/04
CONTROLLED COPY
Signature
Date
CRE

GENERAL NOTES:
1. ALL DIMENSIONS ARE IN MILLIMETERS.
2. ALL DIMENSIONS ARE TO BE READ AND NOT MEASURED.
3. ANY DISCREPANCIES MUST BE BROUGHT TO THE NOTICE OF THE
CONSULTANT BEFORE EXECUTION OF WORK AT SITE.
4. 742 NO. OF 25# HOLES ARE SUFFICIENT TO CATER REQUIRED FUTURE PRESTRESSING.

REFERENCE DRAWING:

REV.	CONTRACTOR REVISION NO.	PARTICULARS	DATE
R1	1	DIMENSION REVISED AS MARKED	03.04.13
R2	2	REVISION AS MARKED	30.03.13
R3	3	NOTE NO. 4 ADDED AS PER DFCC LETTER NO. ST/AN/SOMA/10/AGH/66 DATED 15.11.2011	13.02.12
R4	4	REVISION AS PER STUP'S LETTER NO. 13/E/6554/PB/MM/1220 DATED 11.08.2011.	18.08.11
R5	5	REVISION AS PER STUP'S LETTER NO. 13/E/6554/PB/MM/1220 DATED 11.08.2011.	11.03.11
R6	6	REVISION AS PER DETAILED DESIGN	04.11.10

CONTRACTOR :
SOMA ENTERPRISE LTD.
SOMA MERT. & VENKATESWARAY NAGU STREET, TARKER TOWN,
SHIVAJI NAGAR, BANGALORE - 560 055, KARNATAKA, INDIA.
TEL. NO. +91-80-4025 4545, FAX NO. +91-80-2288 4545
E-mail : soma@somaeenterprise.com

CONSULTANT :
TANDON CONSULTANTS PVT. LTD.
17, LINK ROAD, JALDIPURA EXTN, NEW DELHI - 110014.
TEL. +91-11-2618 2411/2618 2412/2618 2413 FAX : 26182627
E-mail : tandon@tandon.com & tpr_123@yahoo.com

PROJECT CONSULTANTS
STUP Consultants Pvt. Ltd.

OFFICE OF ORIGIN

DATE OF ISSUE
04.11.2010

SCALE 1:30

DESIGNED BY TS	PROJECT DFCC	CLIENT DEDICATED FREIGHT CORRIDOR CORPORATION OF INDIA LTD.
CHECKED BY GSS	BRIDGE NO. COMMON DRAWING	TYPE SUPERSTRUCTURE FOR SPAN 14.20m/ 13.35m (c/c OF PIER)
VERIFIED BY NG	DATE OF ISSUE 04.11.2010	STATUS : APPROVAL
DATE OF ISSUE 04.11.2010	SCALE : AS SHOWN	STATUS : APPROVAL

STRUCTURAL