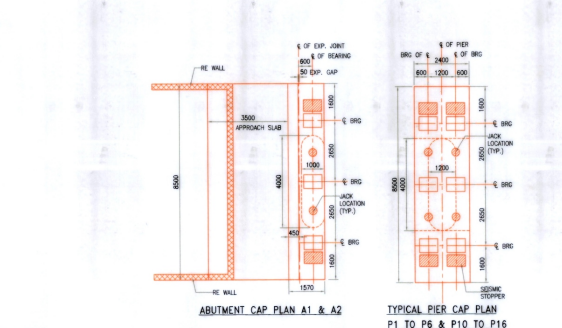
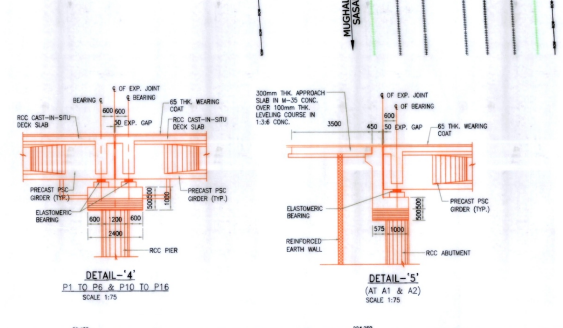
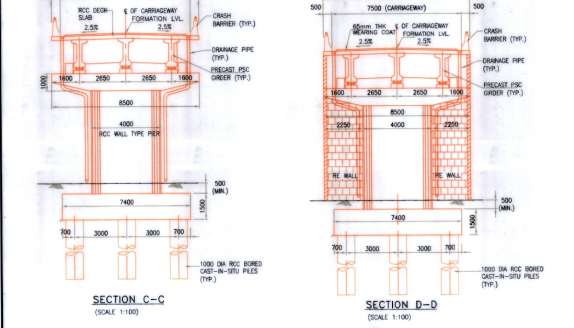
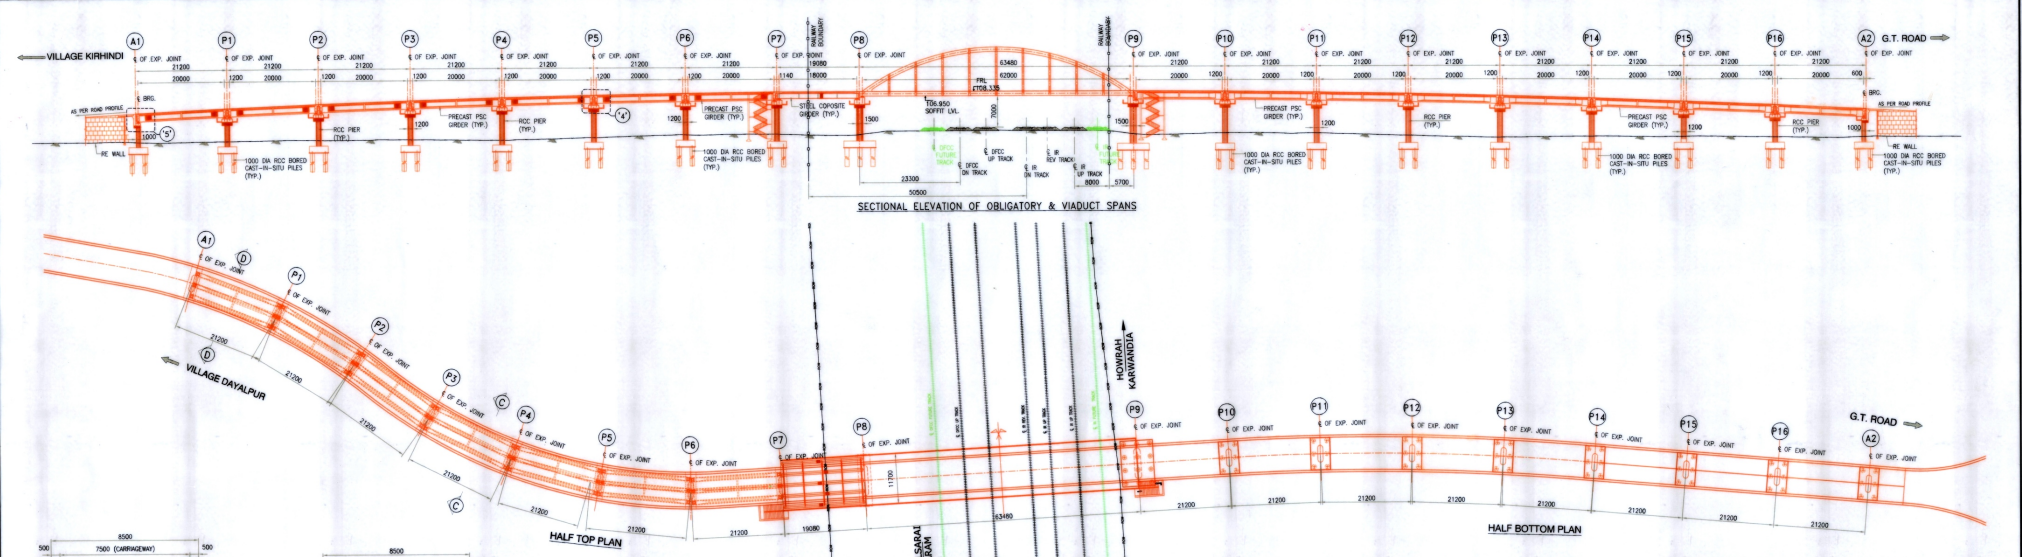


| LEGEND        |
|---------------|
| PROPOSED WORK |
| EXISTING WORK |
| FUTURE WORK   |

DRM/MS/PLAN No/208-2018 (SN-2)

|                                                                                               |                 |          |
|-----------------------------------------------------------------------------------------------|-----------------|----------|
| DATE:                                                                                         | REV. NO.        | REVISION |
| EAST CENTRAL RAILWAY                                                                          |                 |          |
| MOS DIVISION                                                                                  |                 |          |
|                                                                                               |                 |          |
| DEDICATED FREIGHT CORRIDOR CORPORATION OF INDIA LIMITED<br>(A GOVERNMENT OF INDIA ENTERPRISE) |                 |          |
| PROJECT                                                                                       |                 |          |
| GAD FOR APPROACH PORTION OF ROB AT LC No. 41<br>AT Km 569/17-19                               |                 |          |
| DEALT BY: A.K. GUPTA                                                                          | DATE: 18.05.18  | DRG. NO. |
| DRAWN BY: A.S. RANAT                                                                          | SCALE: AS SHOWN | DRG. NO. |
| CONSULTANTS: PARK PROJECTS CONSULTANCY PVT. LTD.<br>NEW DELHI                                 |                 |          |