



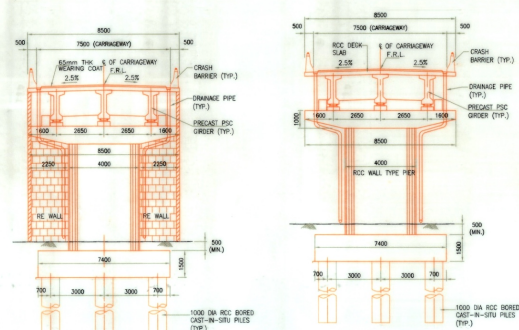


SECTIONAL ELEVATION OF OBLIGATORY & VIADUCT SPANS

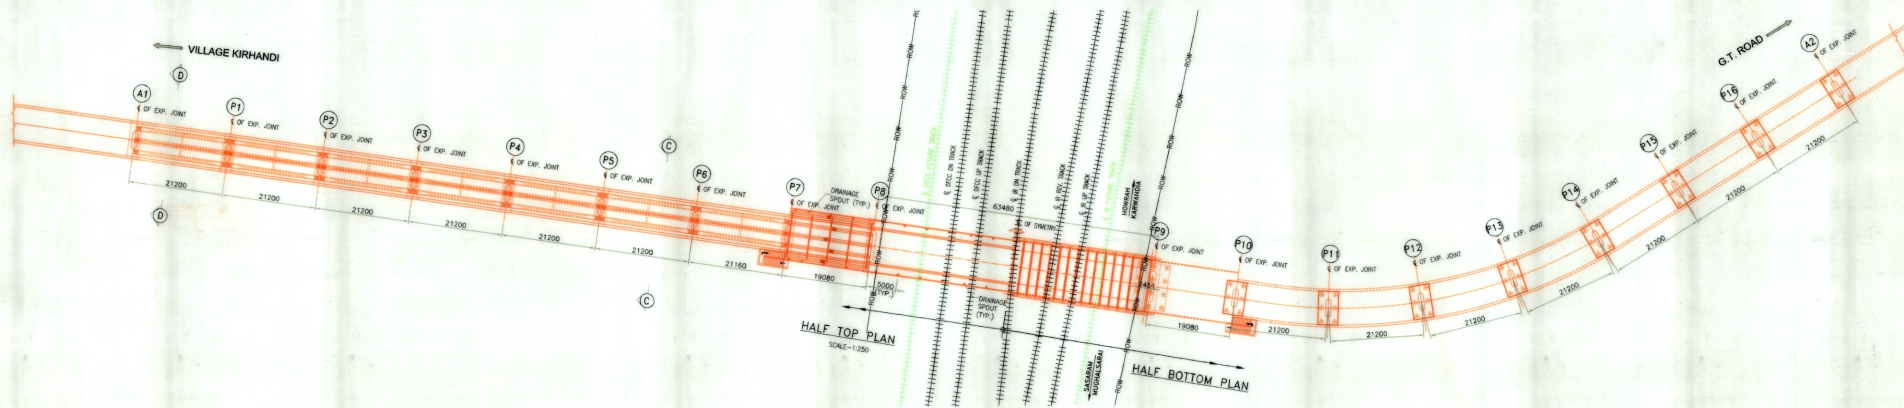


SECTION D-D
(SCALE 1:100)


SECTION C-C
(SCALE 1:100)

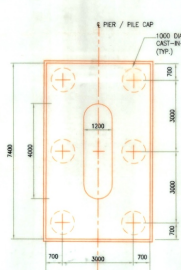


TYPICAL PLAN OF PILE GROUP
(AT VIADUCT SPAN)
(SCALE 1:100)

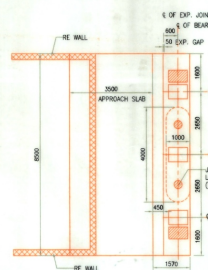


ABUTMENT CAP PLAN A1 & A2

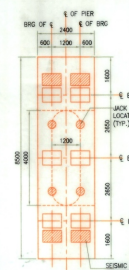

TYPICAL PIER CAP PLAN
P1 TO P6 & P11 TO P16

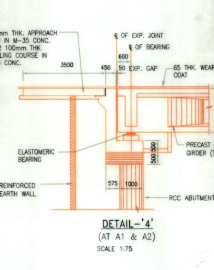


DETAIL-4'
(AT A1 & A2)
SCALE 1:75

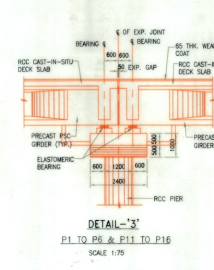

DETAIL-3'
(P1 TO P6 & P11 TO P16)
SCALE 1:75

LEGEND		
—	PROPOSED WORK	
—	EXISTING WORK	
—	FUTURE WORK	

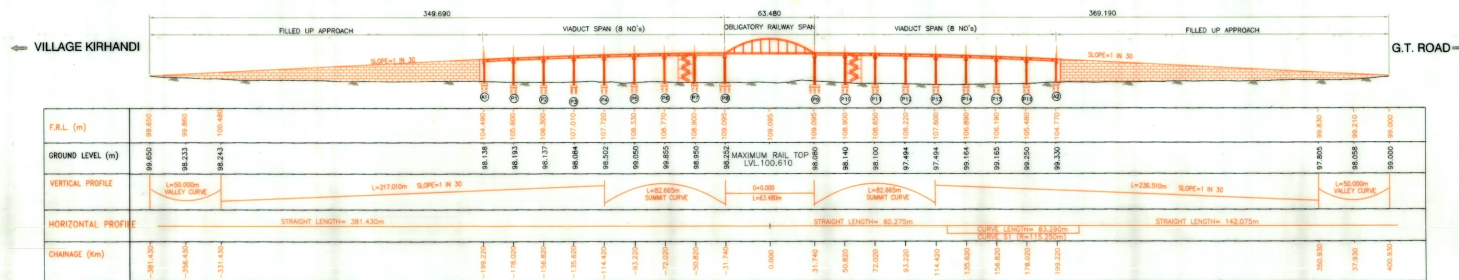

LONGITUDINAL ELEVATION INCLUDING FILLED UP PORTION

DESIGNATION	SIGNATURE	DESIGNATION	SIGNATURE
ALL WORKS SUPERVISOR		SRINIVAS CHANDRAN DEPUTY SUPERVISOR	
WORKS SUPERVISOR		MAHANT KUMAR DEPUTY SUPERVISOR	
H.W. 740-IV SUPERVISOR		DR. R. S. NARAYAN SUPERVISOR	
DR. C. S. NARAYAN SUPERVISOR			

DATE: 10.05.18	REVISION	DRG. NO.	REV.
SCALE: AS SHOWN		PPC/DFCC/ROB/CLC 46	1
		GAD/01 (Sheet 2 of 2)	

DRM/MBS/PLAN No./204-2018 (SHEET-2)

DATE: 10.05.18

REVISION

EAST CENTRAL RAILWAY

MGS DIVISION

DEDICATED FREIGHT CORRIDOR CORPORATION OF INDIA LIMITED
(A GOVERNMENT OF INDIA ENTERPRISE)

PROJECT:
GAD FOR APPROACH PORTION OF ROB AT LC No. 46
AT Km 581/1-3

DESIGNED BY: A.K. GUPTA

DRAWN BY: A.S. NARAYAN

SCALE: AS SHOWN

DATE: 10.05.18

DRG. NO.

PPC/DFCC/ROB/CLC 46

GAD/01 (Sheet 2 of 2)

REV.

1

FO

CONSULTANTS:
PARK PROJECTS CONSULTANCY PVT. LTD.
NEW DELHI