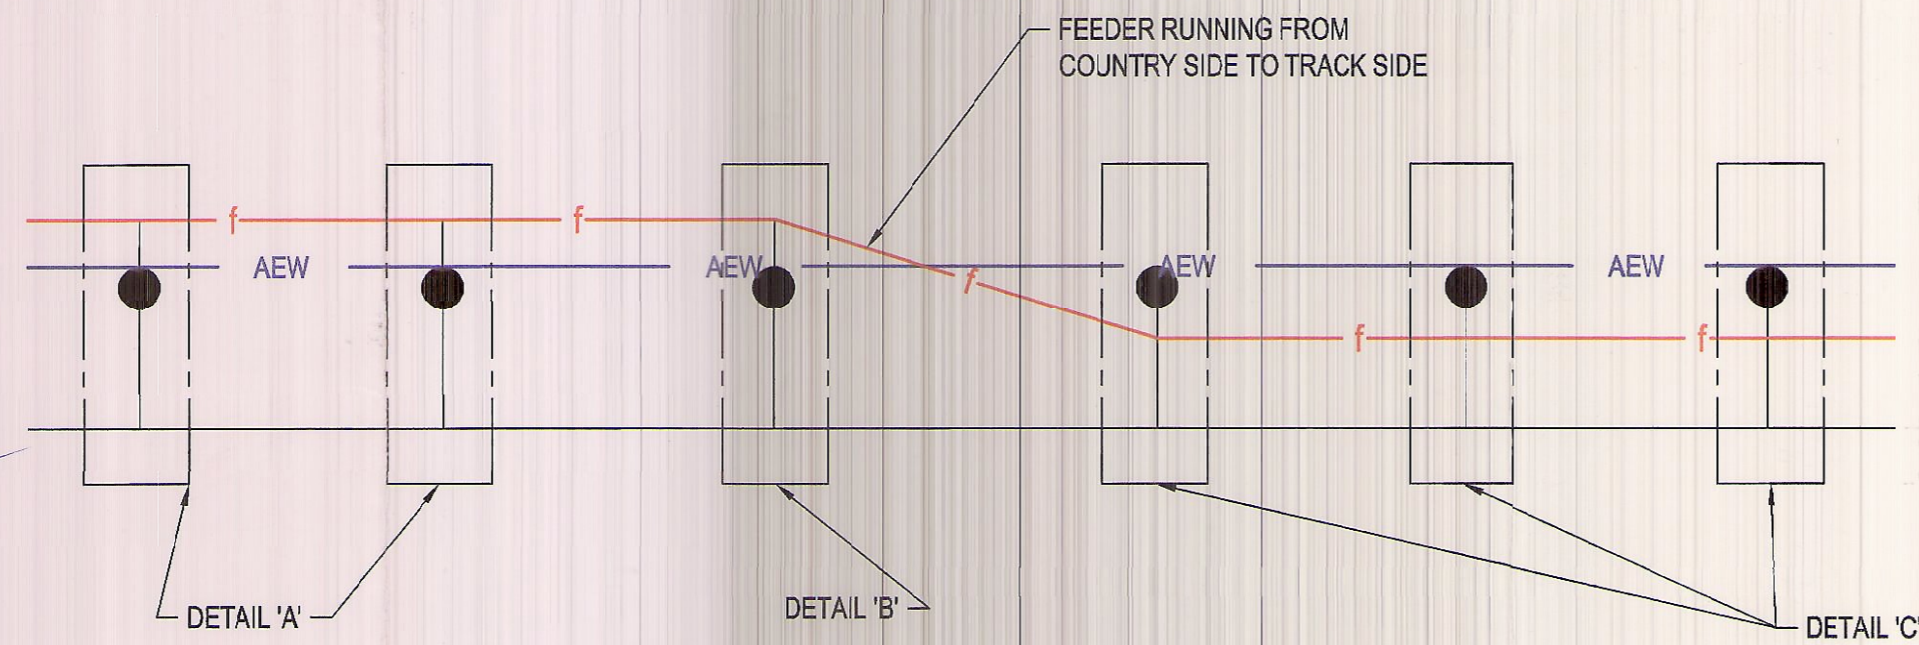


FEEDER WIRE RUNNING FROM COUNTRY TO TRACK SIDE

PMC-2R	OCG-OCI-NK-NKI-RITES
Submittal No/	Date:
19375	31/12/18
ltr. Ref. No:	Engineer's Response
NONO	
Name	Signature
Checked	Sandeep
Reviewed	Bimal Prasad
Authorised Signatory	N.K. Singhal
Date:	31/12/18



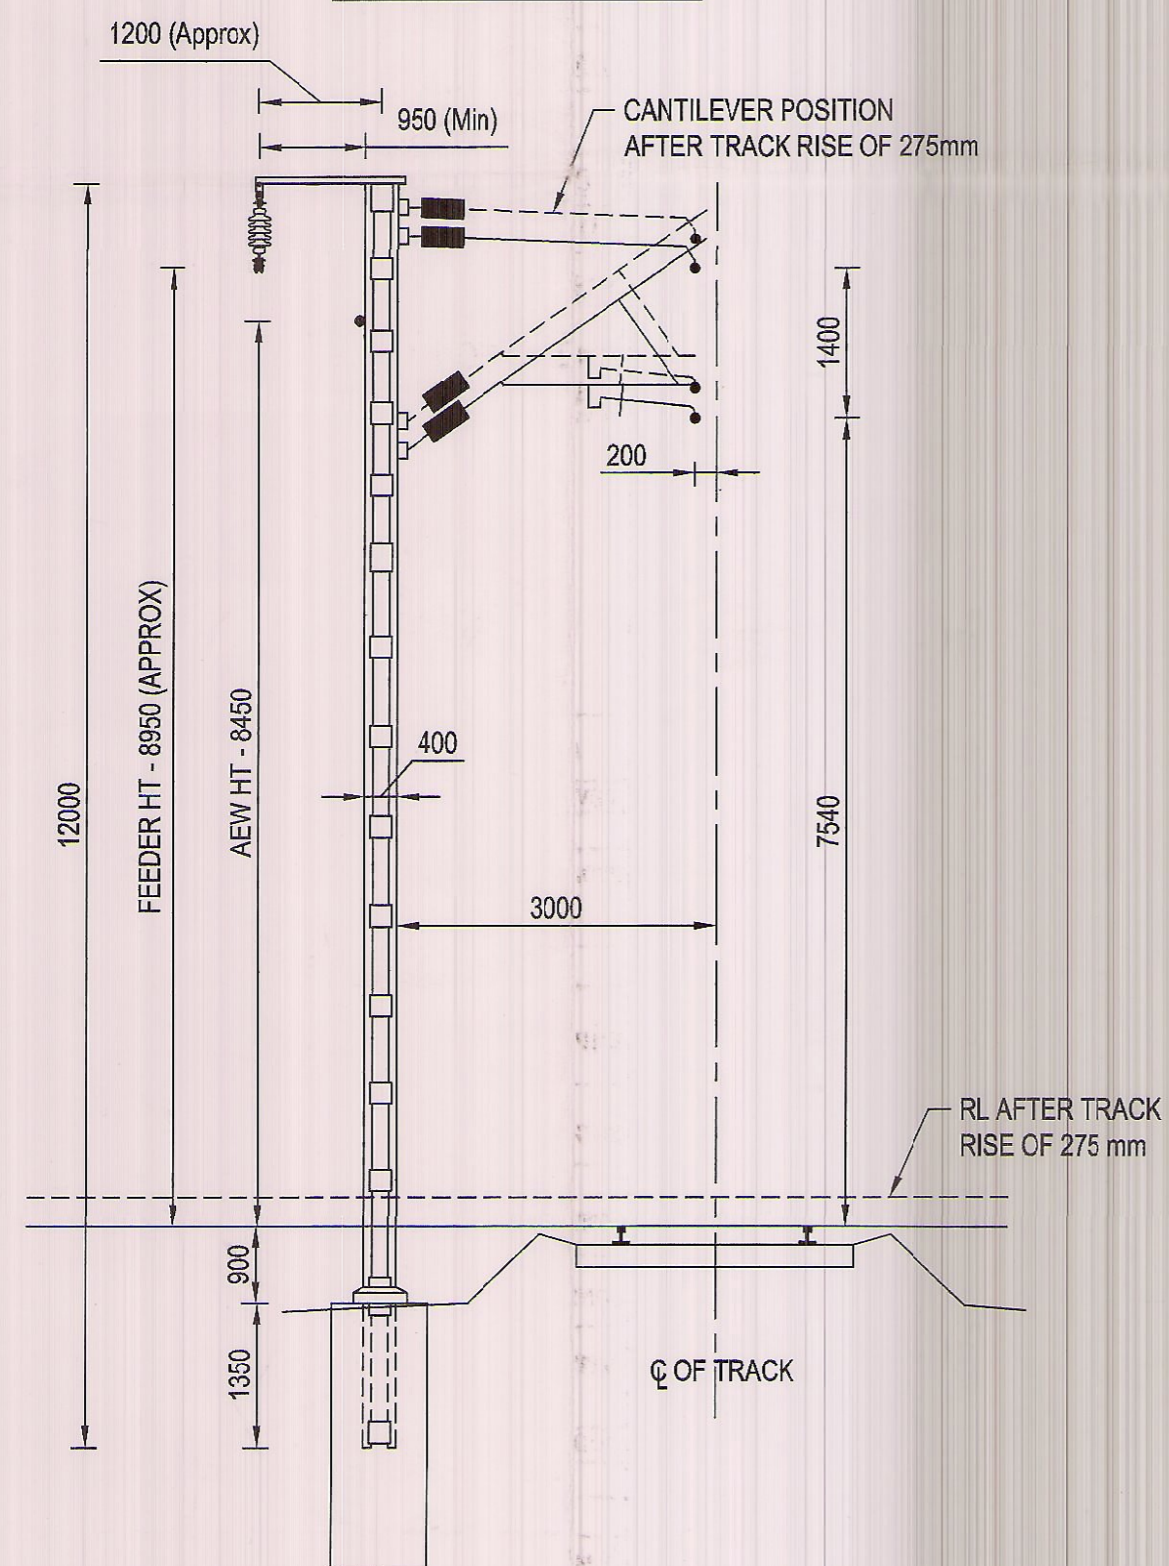
This drawing is the property of SOJITZ-L&T CONSORTIUM and must not be passed on to any person or body not authorized by SOJITZ-L&T in writing to receive it nor be copied or otherwise made use either in full or in part by such person or body without our prior permission in writing.

NOTES:

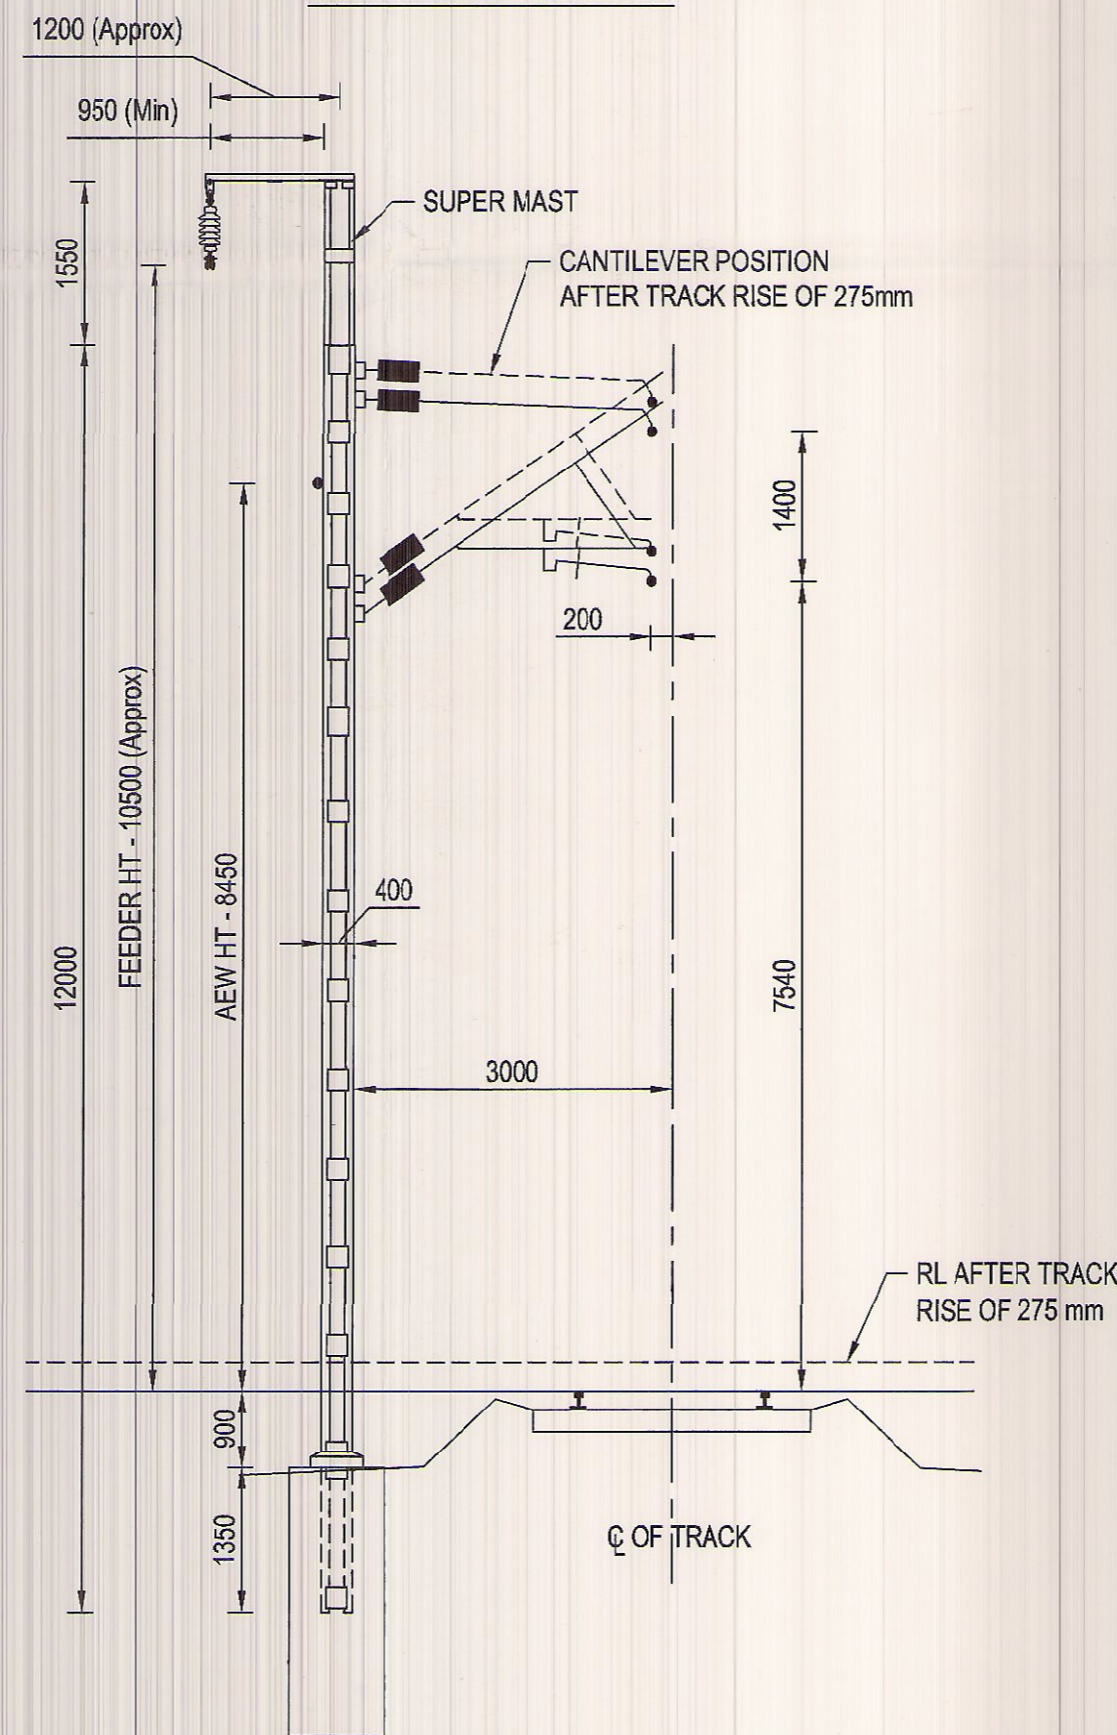
1) ALL DIMENSIONS ARE IN m UNLESS OTHERWISE STATED.

LEGENDS	
IR (IN RUN) OHE	—————
OOR (OUT OF RUN) OHE	- - - - -
SINGLE CANTILEVER MAST	●
DOUBLE CANTILEVER MAST	●
CUT-IN-INSULATOR	■
BALANCE WEIGHT ANCHOR	■
NEUTRAL SECTION	□ □ □
FEEDER WIRE	- f - f - f -
AERIAL EARTH WIRE	- AEW - AEW - AEW -

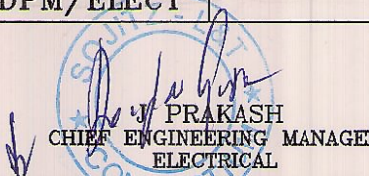
ELEVATION OF DETAIL 'A'

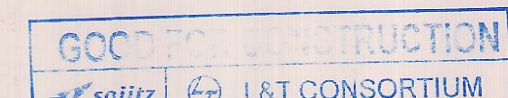
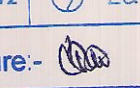


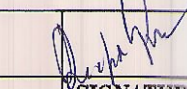
ELEVATION OF DETAIL 'B'




NOTES : ABOVE ALL DIMENSIONS ARE IN mm


PMC2R		DFCCIL	
DESIGNATION	SIGNATURE	DESIGNATION	SIGNATURE
PM/PMC		CPM/DFCCIL	
CEE/ELECT.		ACPM/ELECT.	
DESIGN EXP.		DPM/ELECT	
ISSUED BY :-		 PRAKASH CHIEF ENGINEERING MANAGER ELECTRICAL	
ENGINEERING DESIGN & RESEARCH CENTRE - ELECTRICAL, LARSEN & TOUBRO LIMITED			


 SOJITZ L&T CONSORTIUM
 Signature:  Date: 04/01/19


A	11.12.18	INITIAL SUBMISSION	
REV.NO.	DATE	DESCRIPTION	SIGNATURES

PROJECT : DEDICATED FREIGHT CORRIDOR PROJECT (WESTERN CORRIDOR, PACKAGE EMP 16 - JNPT TO MAKARPURA)

ORGANIZATION
 EMPLOYER:  DEDICATED FREIGHT CORRIDOR CORPORATION OF INDIA LIMITED

ENGINEER:  OCG CONSORTIUM

CONTRACTOR:  SOJITZ-L&T CONSORTIUM

CONSULTANT:  ARDANUY INGENIERIA S.A.

TITLE : TYPICAL PLAN OF FEEDER & AERIAL EARTH WIRES AND SECTIONING OF FEEDER WIRE

JOB No :		SIZE	RELEASED FOR
SLT	CHIEF DESIGN ENGINEER	ISO A2	<input type="checkbox"/> PRELIMINARY
NAME	NAME	PROJECTION	<input type="checkbox"/> INFORMATION
SIGN	SIGN	SCALE	<input type="checkbox"/> REVIEW
DGSN	APPD J. HASROUNI	SCALE	<input checked="" type="checkbox"/> CONSTRUCTION
CEKD		AS INDICATED	<input type="checkbox"/> ASBUILT
APPD			

DRG. No :	REVISION	SHEET NO.	DATE : 11/12/2018
5 OH TD 1 1 1 4	A	02 OF 03	