



PMC-2R		OCG-OCI-NK-NKI-RITES	
Submittal No:	19375	Date:	31.12.18
Ltr. Ref. No:			
Engineer's Response			
NONO			
Checked:	Name: Sandeep	Signature: [Signature]	
Reviewed:	Name: Bimal Prasad	Signature: [Signature]	
Authorised Signatory:	Name: N.K. Singh	Signature: [Signature]	
Date:	31.12.18		


PLAN VIEW OF FEEDER SECTIONING AT SSP

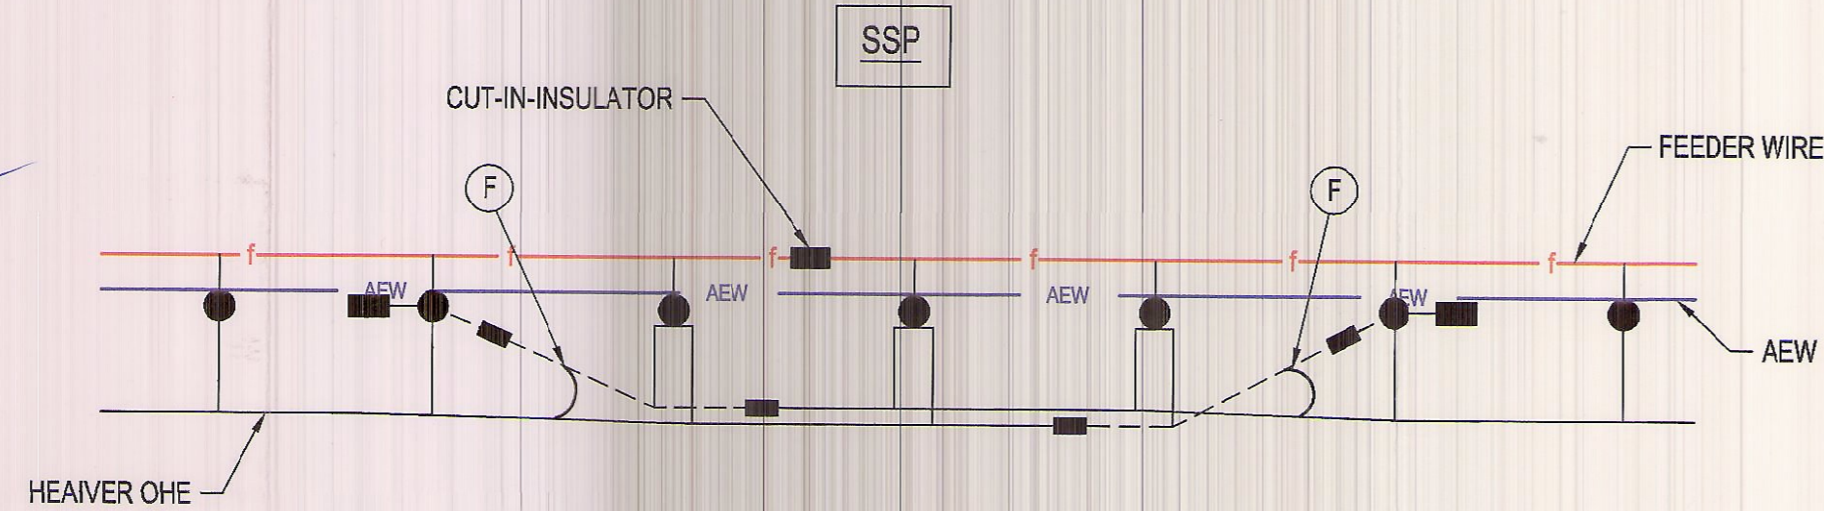


PLAN VIEW OF FEEDER SECTIONING AT SP/ TSS

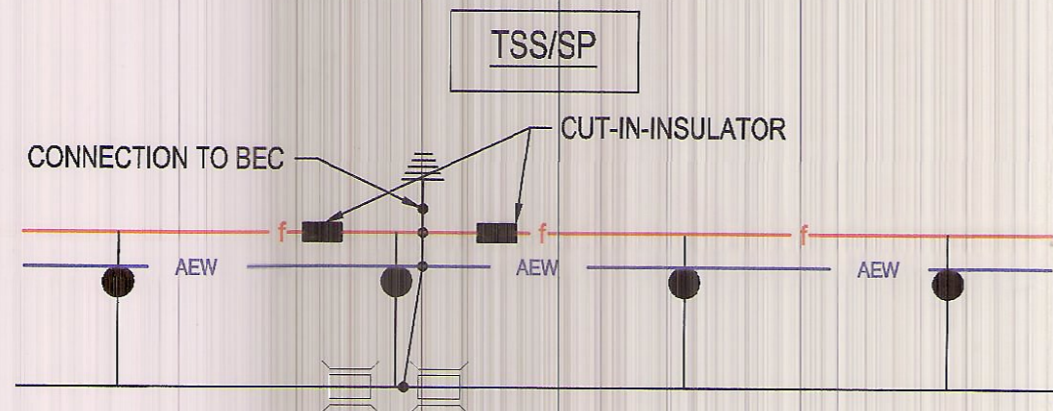

PLAN VIEW OF AERIAL EARTH WIRE

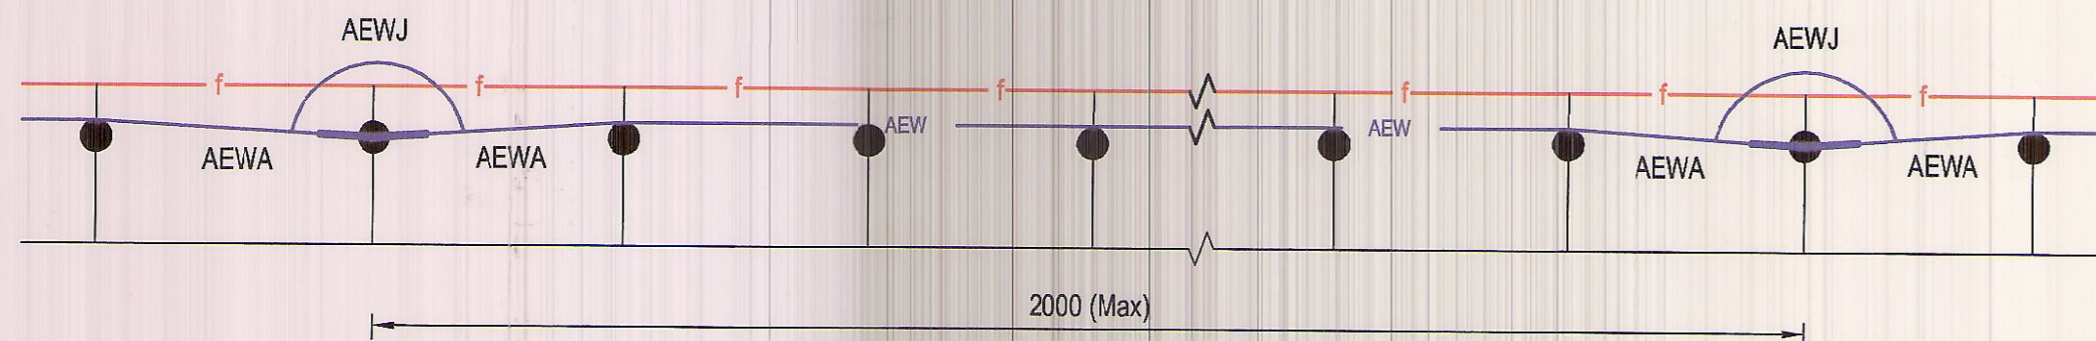

PLAN VIEW OF FEEDER WIRE

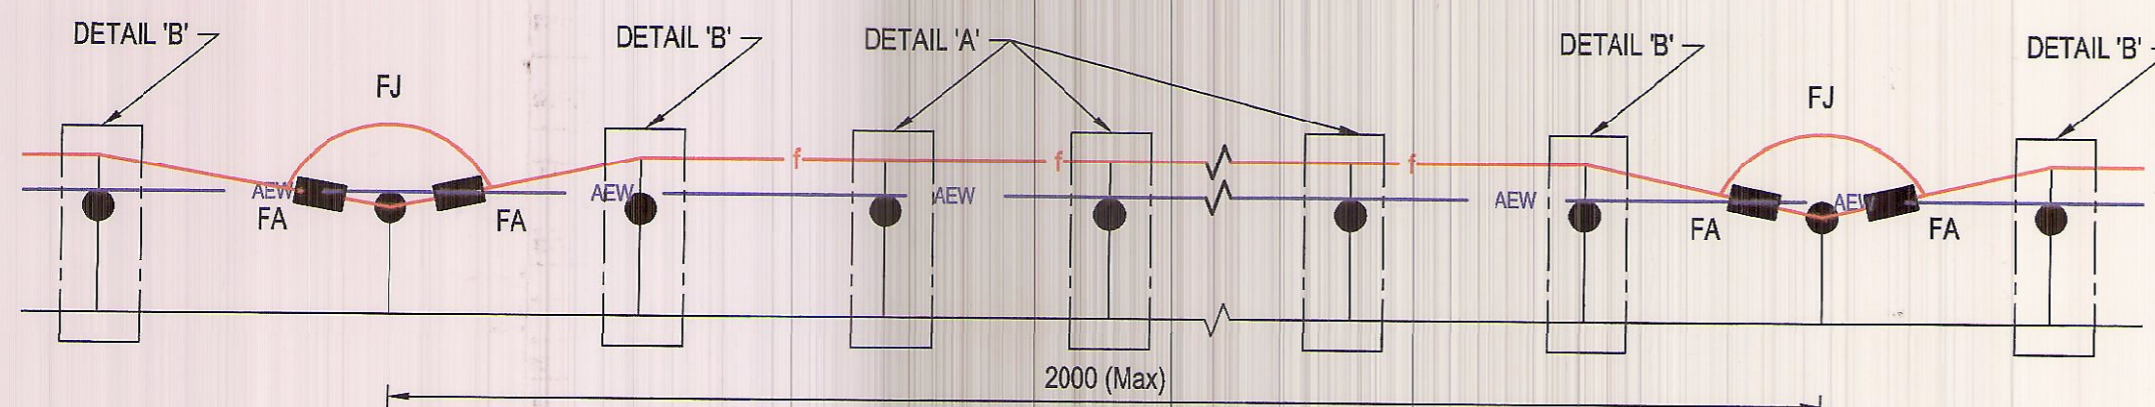

This drawing is the property of SOJITZ-L&T CONSORTIUM and must not be passed on to any person or body not authorized by SOJITZ-L&T in writing to receive it nor be copied or otherwise made use either in full or in part by such person or body without our prior permission in writing.

NOTES :

- 1) ALL DIMENSIONS ARE IN m UNLESS OTHERWISE STATED.
- 2) POWER BLOCK LIMITING STRUCTURE RESTRICTION BOARD WILL BE PROVIDED AT STRUCTURES ADJACENT TO ANCHOR MASTS.

LEGEND	
IR (IN RUN) OHE	—————
OOR (OUT OF RUN) OHE	- - - - -
SINGLE CANTILEVER MAST	●
DOUBLE CANTILEVER MAST	●
CUT-IN-INSULATOR	■
BALANCE WEIGHT ANCHOR	■
NEUTRAL SECTION	□ □
FEEDER WIRE	— f — f — f —
AERIAL EARTH WIRE	— AEW — AEW — AEW —

PMC2R		DFCCIL	
DESIGNATION	SIGNATURE	DESIGNATION	SIGNATURE
PM/PMC		CPM/DFCCIL	
CEE/ELECT.		ACPM/ELECT.	
DESIGN EXP.		DPM/ELECT.	
ISSUED BY :-		 PRAKASH CHIEF ENGINEERING MANAGER ELECTRICAL, LARSEN & TOUBRO LIMITED	

GOOD FOR CONSTRUCTION
 SOJITZ L&T CONSORTIUM
 Signature: [Signature] Date: 01/01/19

REV. NO.	DATE	DESCRIPTION	SIGNATURES
A	11.12.18	INITIAL SUBMISSION	[Signature]

PROJECT : DEDICATED FREIGHT CORRIDOR PROJECT (WESTERN CORRIDOR, PACKAGE EMP 16 - JNPT TO MAKARPURA)

ORGANIZATION
 EMPLOYER: DEDICATED FREIGHT CORRIDOR CORPORATION OF INDIA LIMITED

ENGINEER: OCG CONSORTIUM

CONTRACTOR: SOJITZ-L&T CONSORTIUM

CONSULTANT: ARDANUY INGENIERIA S.A.

TITLE : TYPICAL PLAN OF FEEDER & AERIAL EARTH WIRES AND SECTIONING OF FEEDER WIRE

JOB No :		CHIEF DESIGN ENGINEER		SIZE	RELEASED FOR
SLT	NAME	SIGN	NAME	ISO A2	<input type="checkbox"/> PRELIMINARY
DSGN	KHUSHAB	[Signature]	APPD J. HASROUNI	PROJECTION	<input type="checkbox"/> INFORMATION
CHKD	PRITISH	[Signature]		SCALE	<input type="checkbox"/> REVIEW
APPD	PRITISH	[Signature]		AS INDICATED	<input checked="" type="checkbox"/> CONSTRUCTION
					<input type="checkbox"/> ASBUILT

DRG. NO :	REVISION	SHEET NO.
5 OH TD 1 1 1 4	A	01 OF 03
DATE : 11/12/2018		