


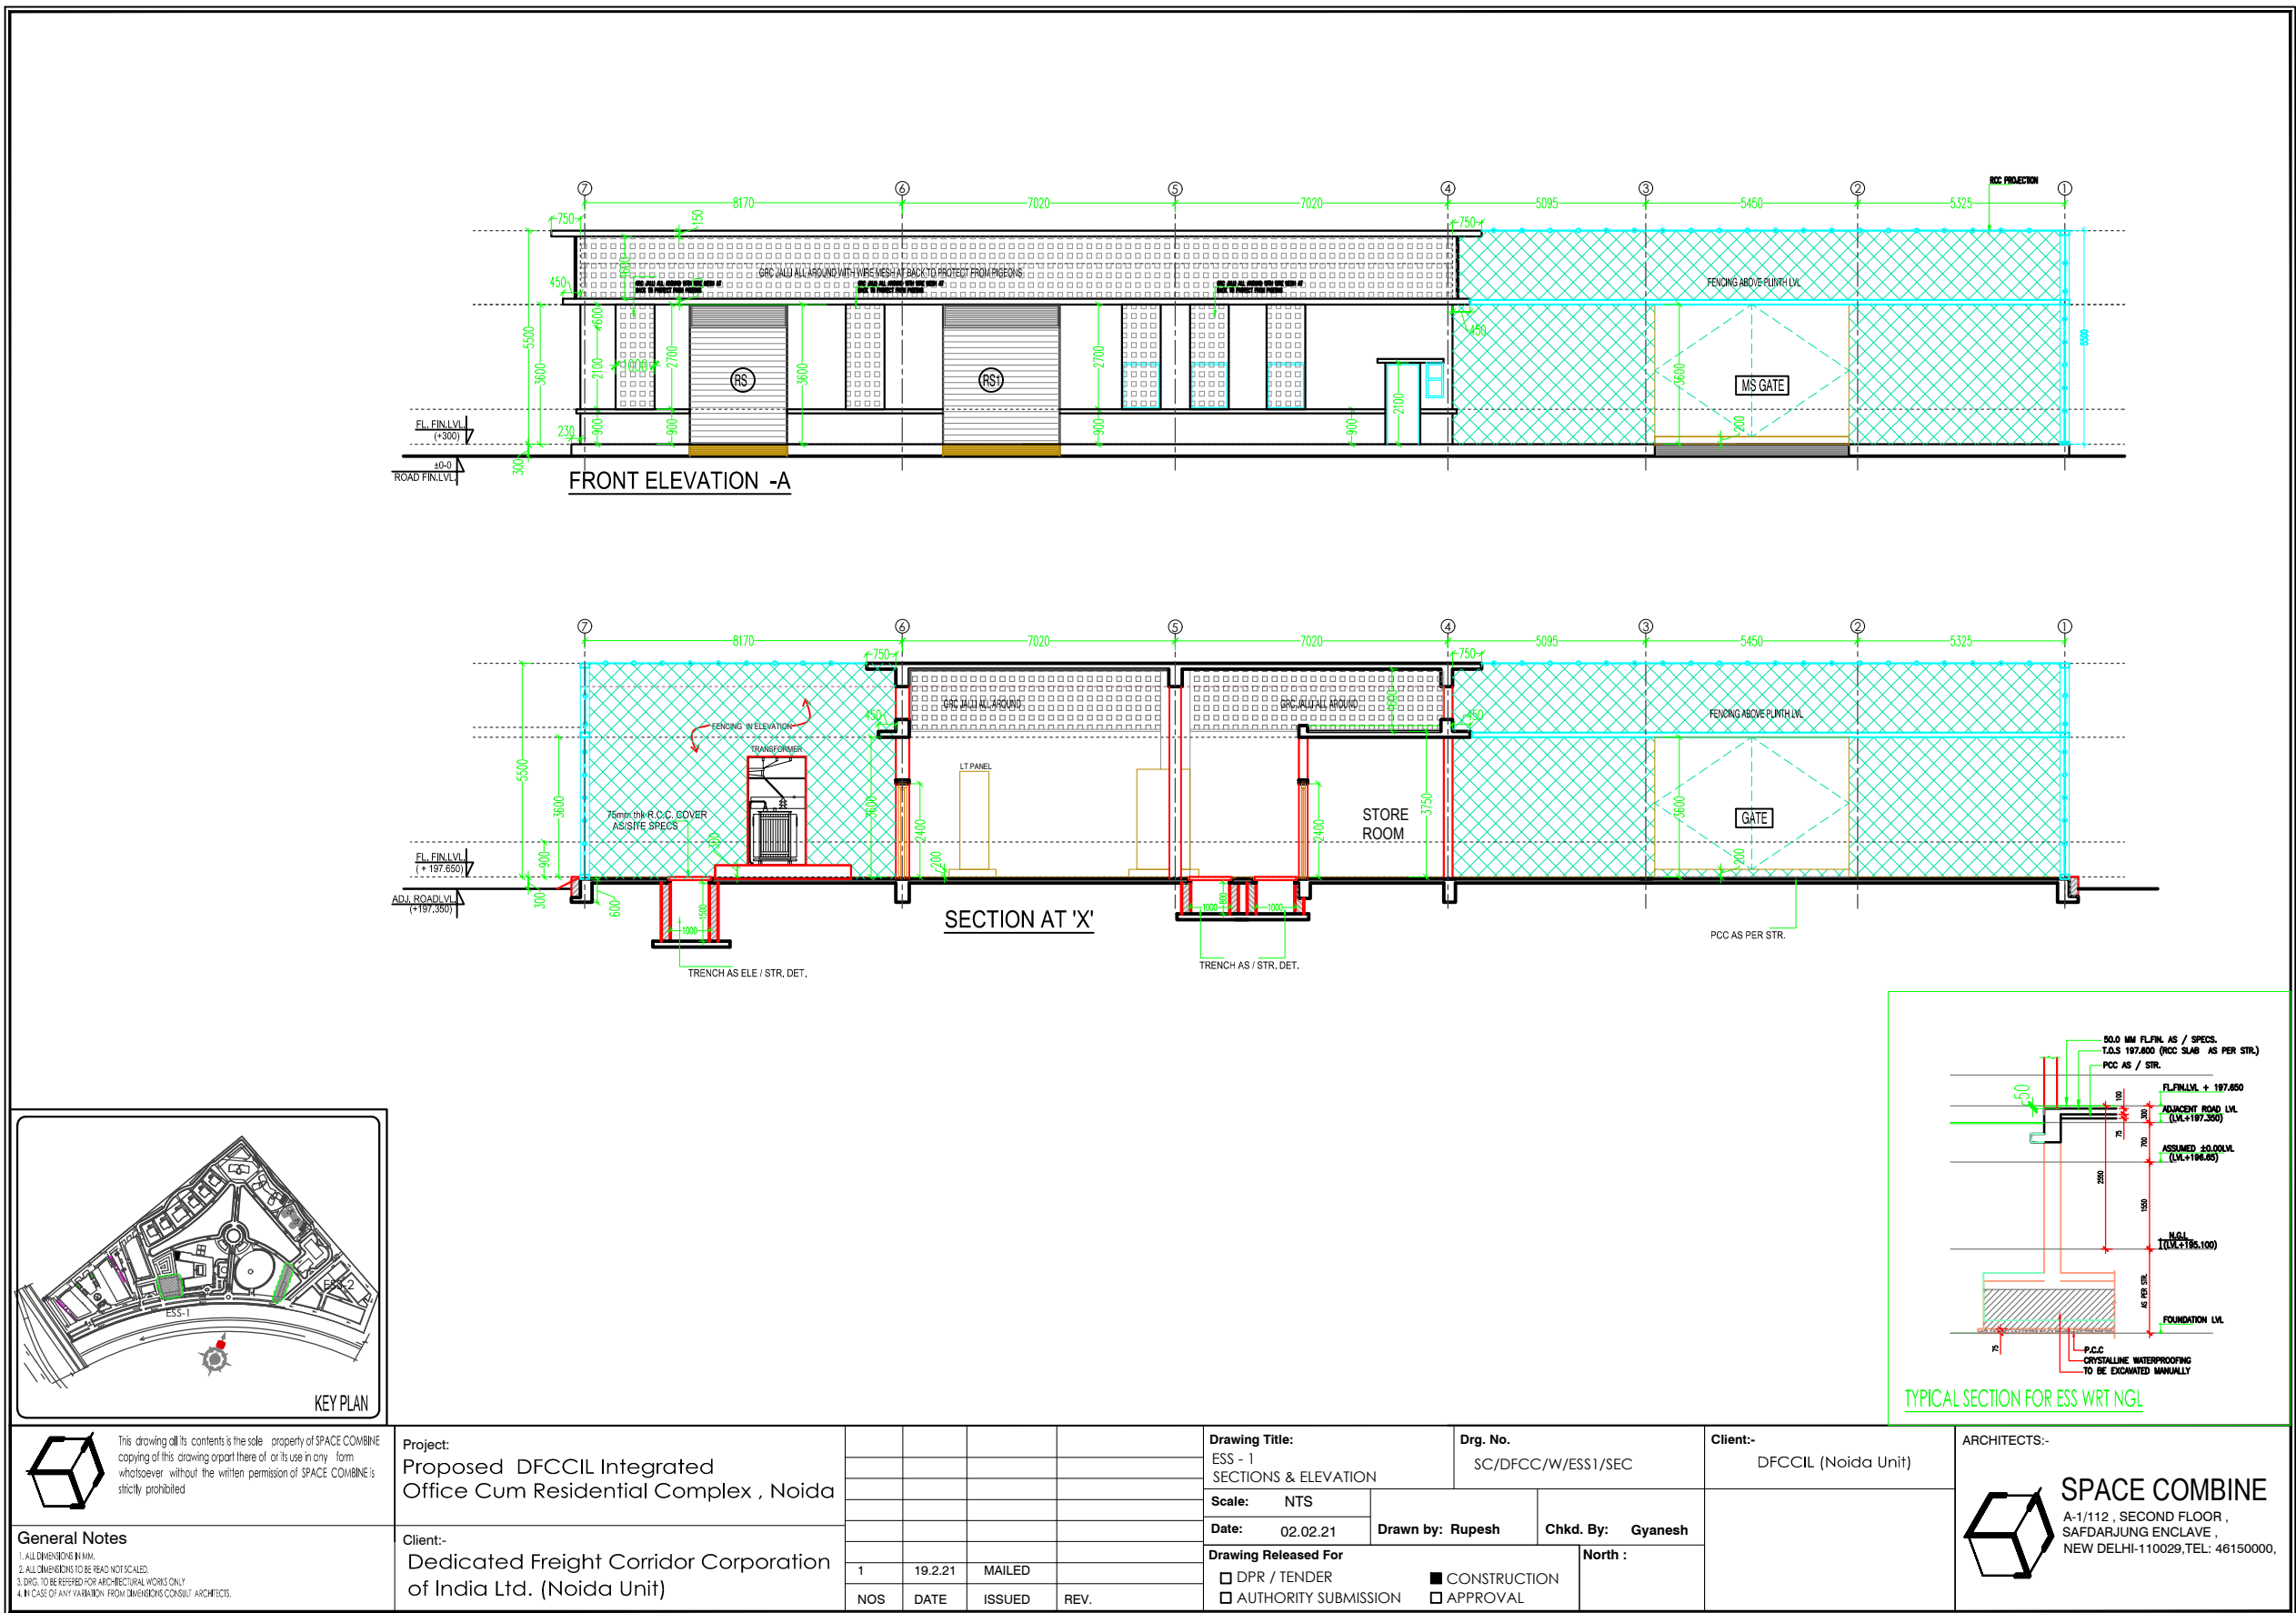
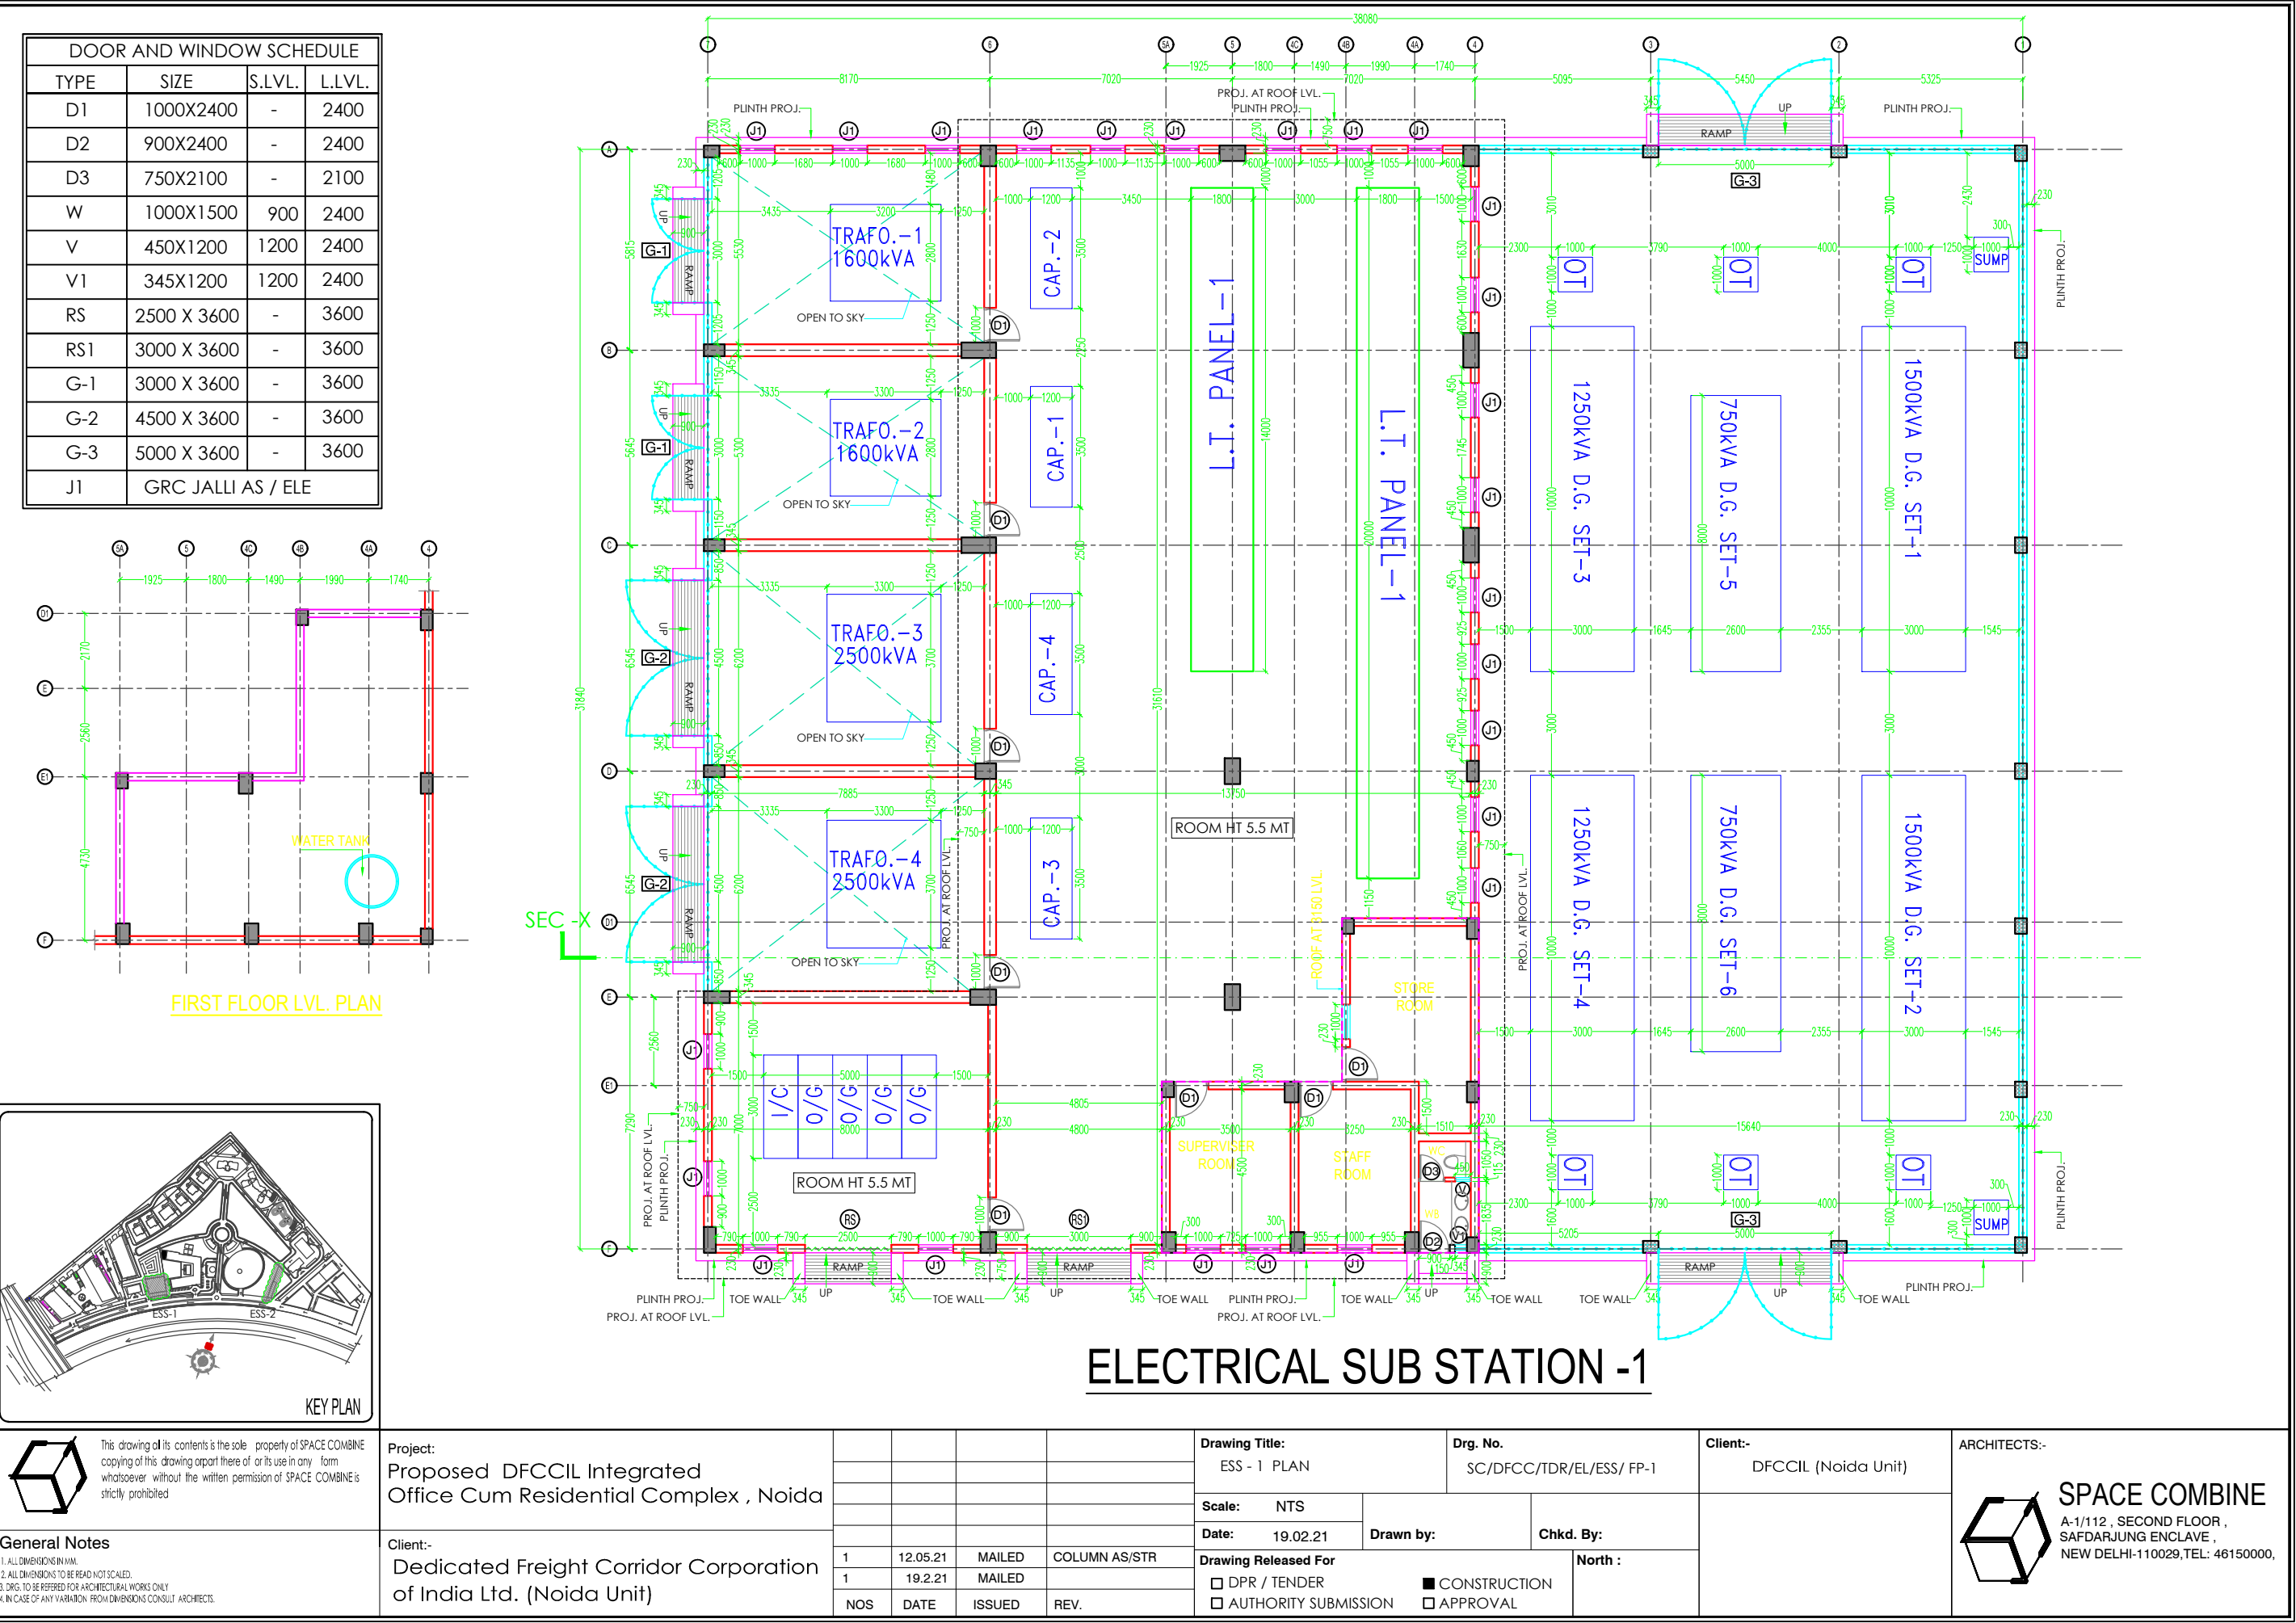
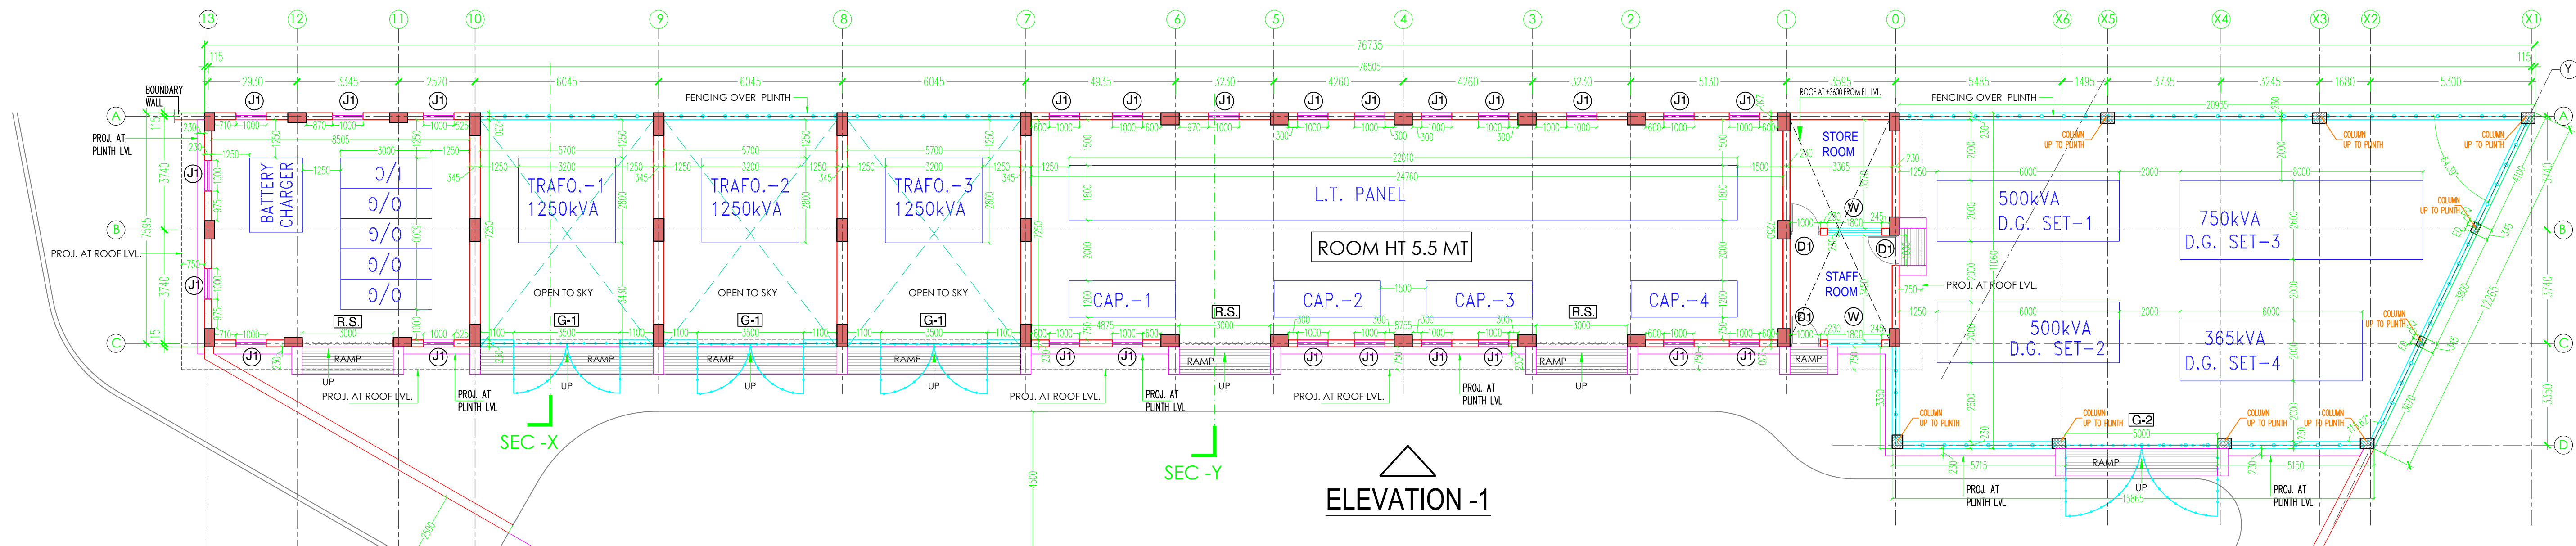


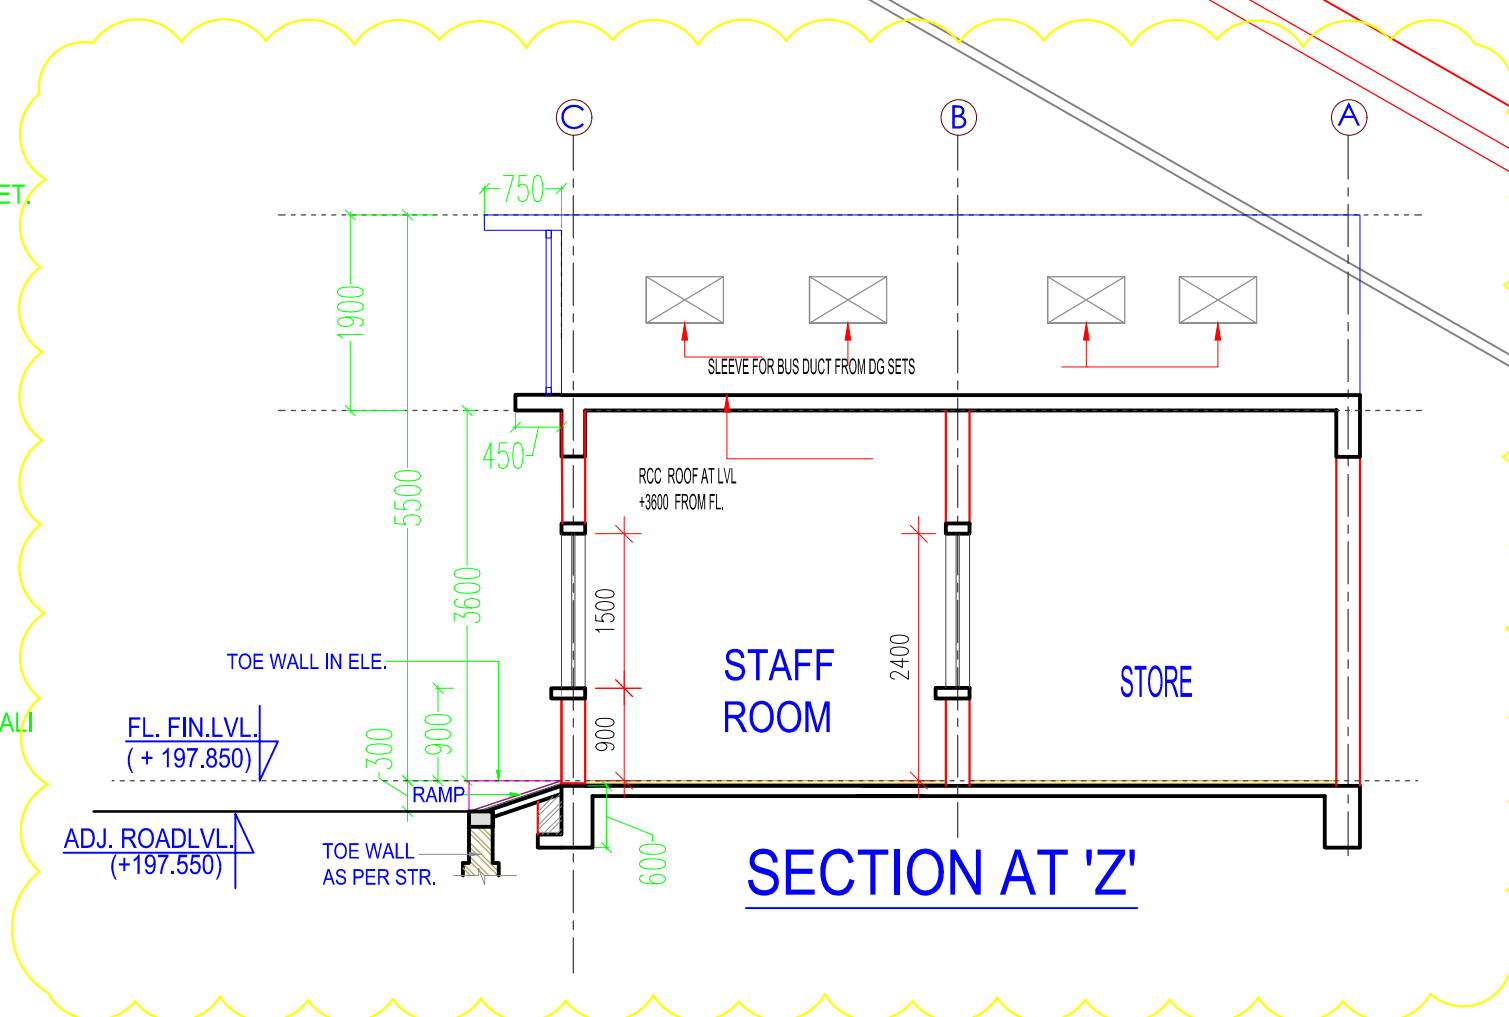



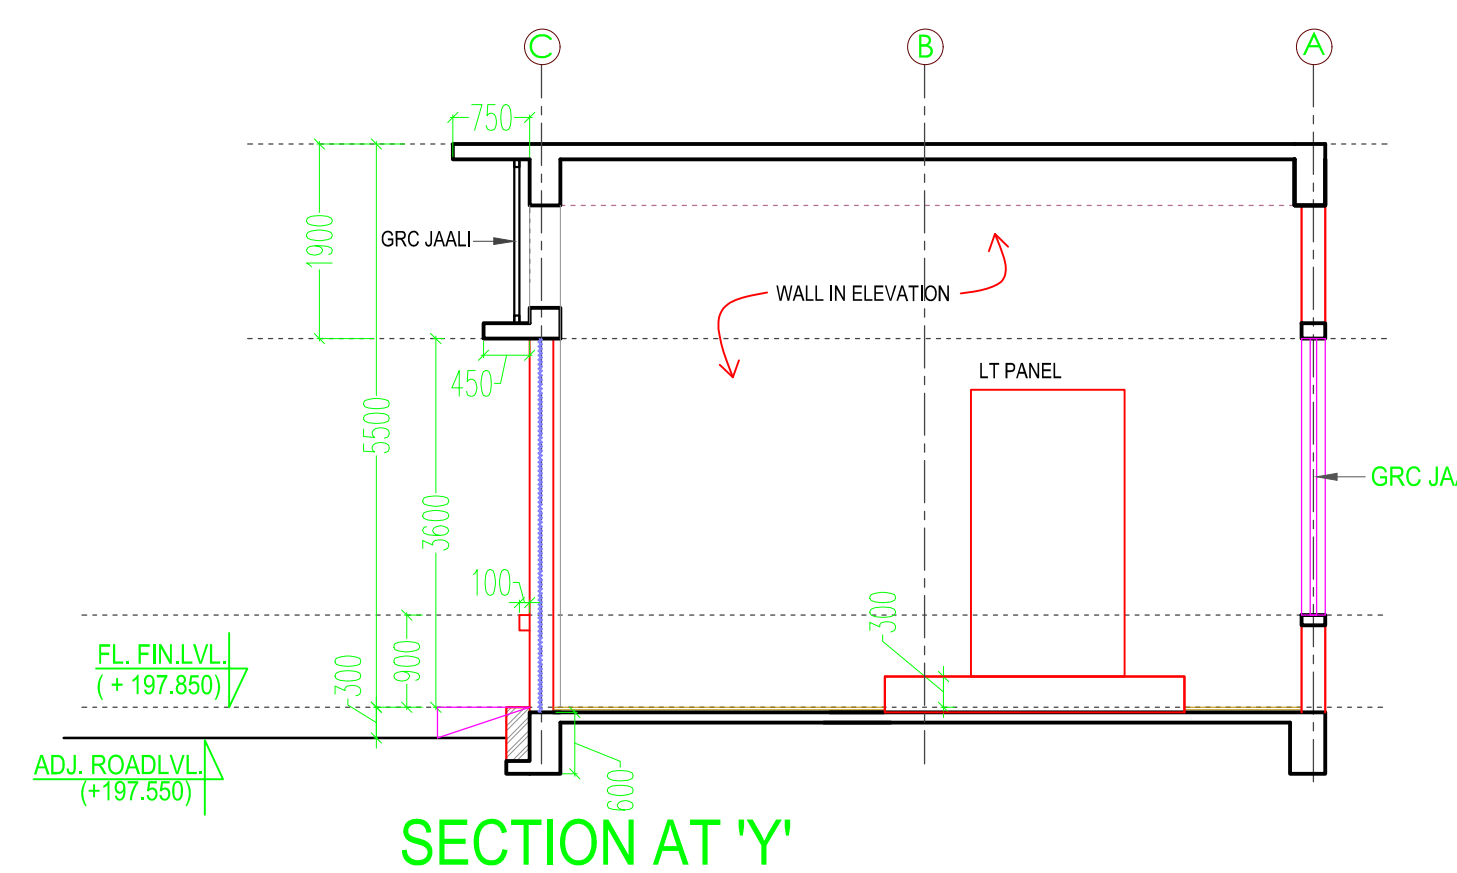


LAYOUT PLAN FOR ELECTRICAL SUB STATION -2

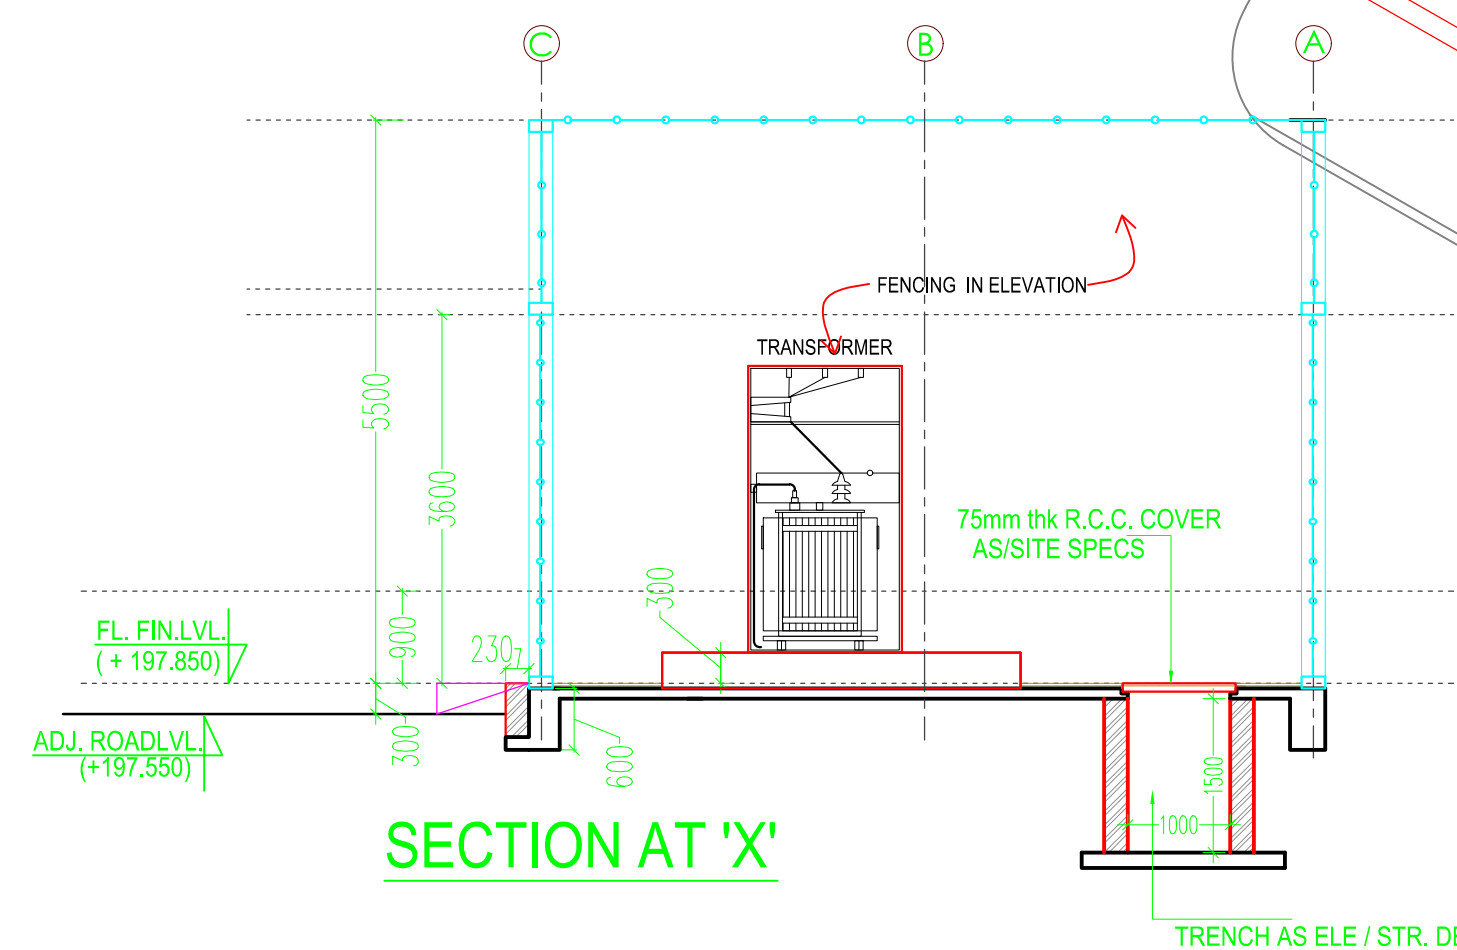

SOLID WASTE MANAGEMENT PLANT

DOOR AND WINDOW SCHEDULE			
TYPE	SIZE	S.LVL.	L.LVL.
D1	1000X2400	-	2400
W	1800X1500	900	2400
RS	3000 X 3600	-	3600
G-1	3500 X 3600	-	3600
G-2	5000 X 3600	-	3600
J1	GRC JALLI AS / ELE		

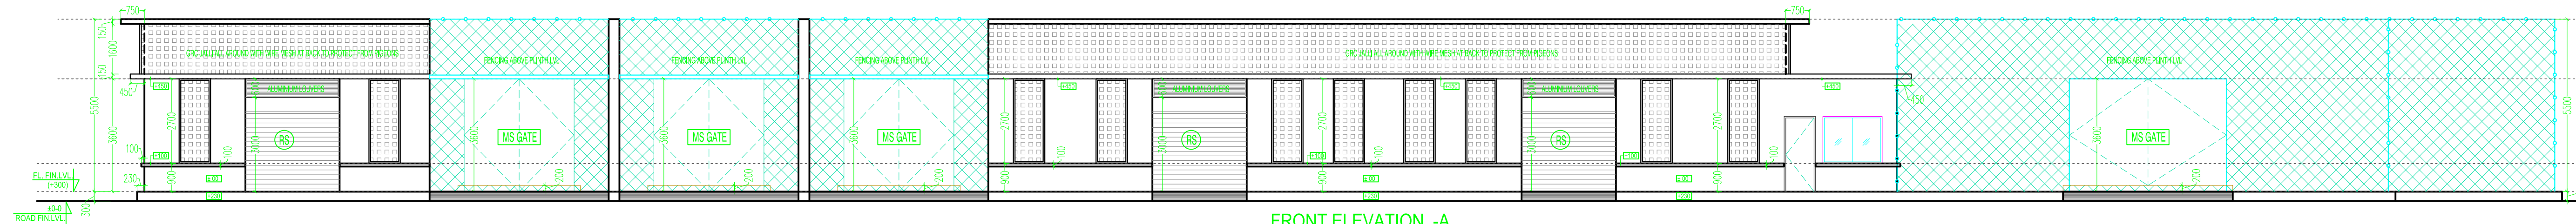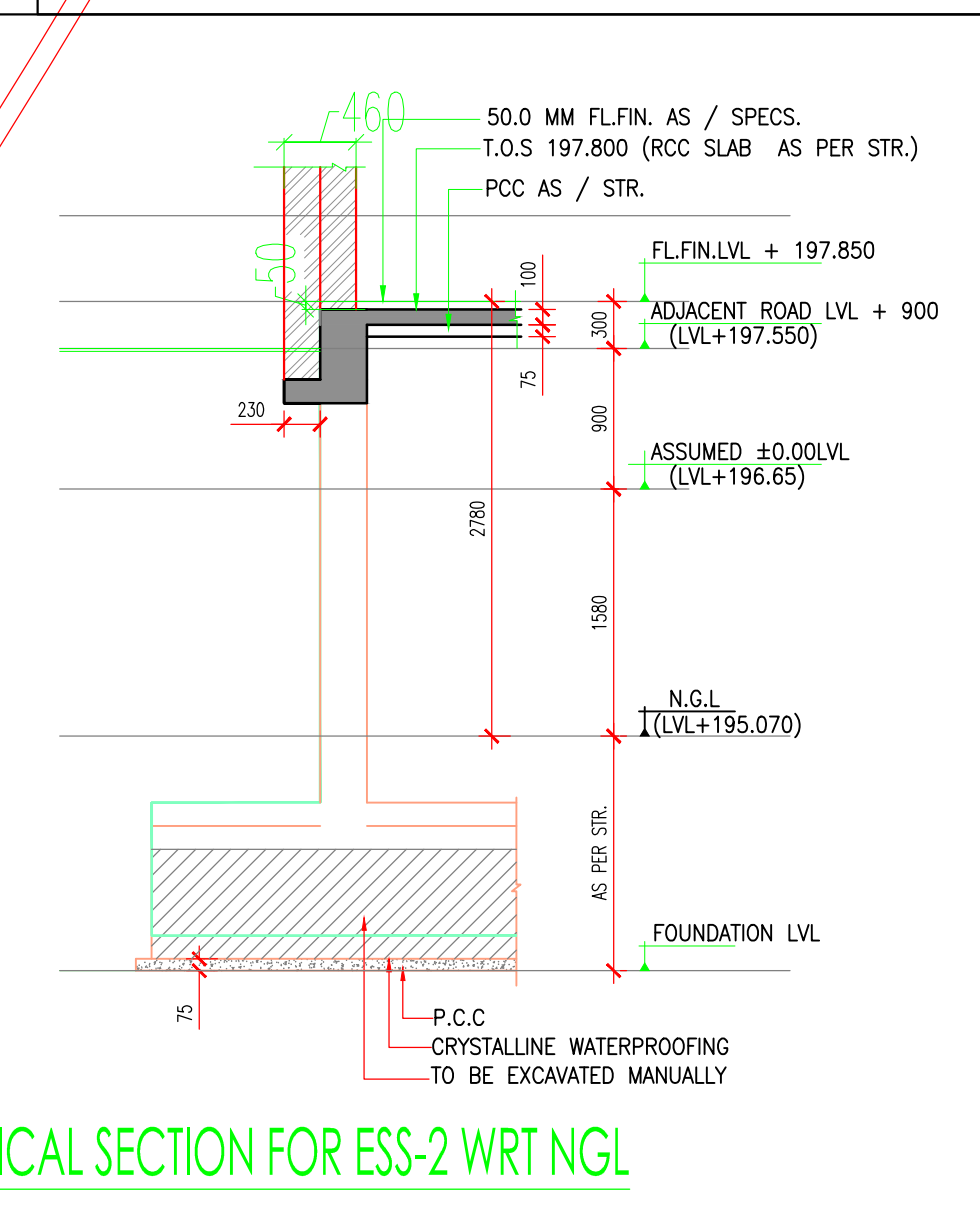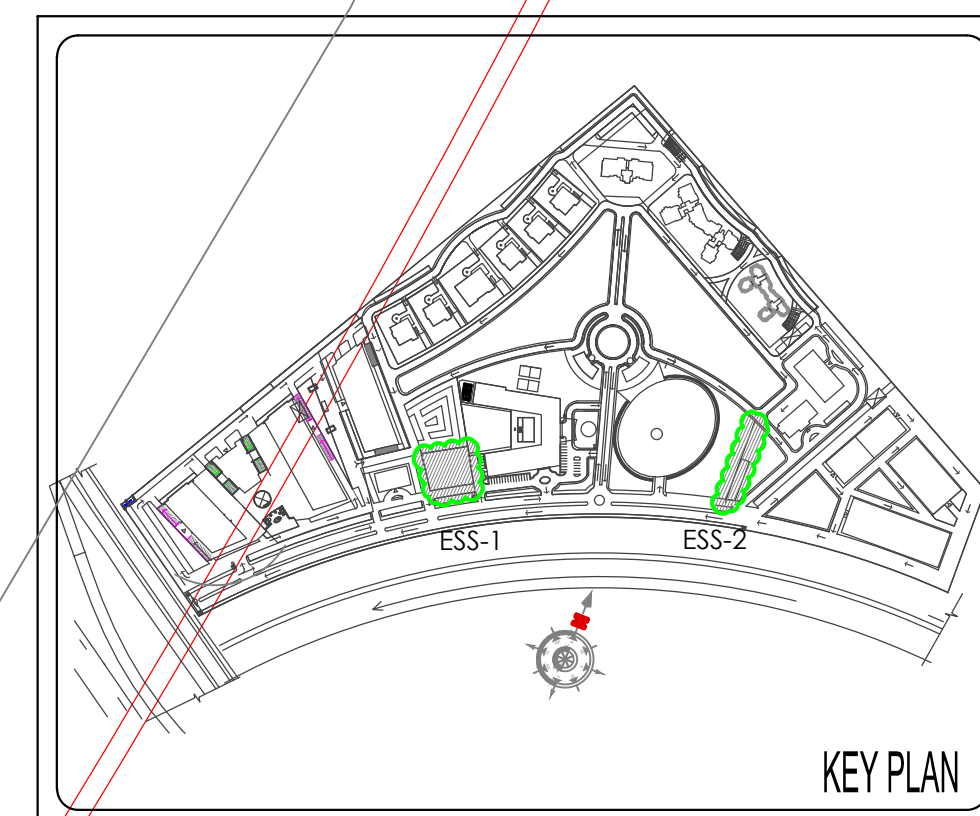

ELEVATION -1

FRONT ELEVATION -A