


PROP. SONNAGAR-NEW SONNAGAR DFC LINE SHOWN THUS: — — —

PROP. SONNAGAR-CHIRALAPATHI DFC UP/DN LINE SHOWN THUS: — — —

EXISTING. LR. LINE SHOWN THUS: —

DFC/ RLY BOUNDARY — — —

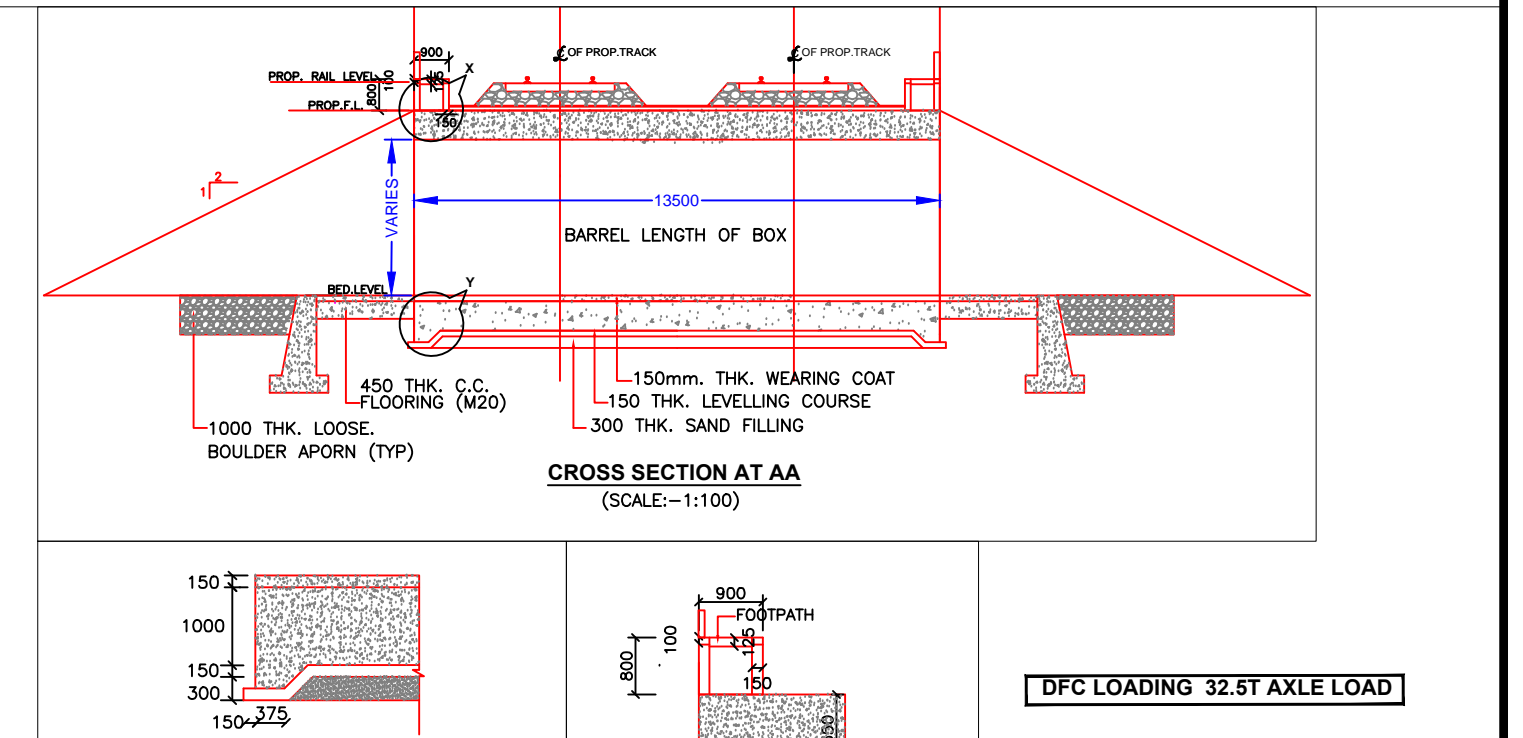

NOTE:-  
1. ALL DETAILS SHOWN IN THIS CAD ARE INDICATIVE.  
2. ALL DIMENSIONS ARE IN MM AND LEVELS ARE IN METRE.  
3. SPAN ARRANGEMENT AND STRUCTURE FOR VIADUCT MAY BE DESIGNED AS PER SITE REQUIREMENTS KEEPING MINIMUM SPAN 6.5METRE.  
4. TROLLEY REFUSE'S WILL BE PROVIDED AT SPECIFIED INTERVALS AS PER IRS / IRWM/DFC STANDARDS.  
5. THIS DRAWING DEPICTS GA OF BRIDGE AND IS MEANT ONLY FOR THE GUIDANCE OF THE BIDDER. ALL THE BRIDGES SHALL BE DESIGNED BY THE CONTRACTOR AS PER THE GUIDELINES PROVIDED IN BID DOCUMENT AND SHALL BE GOT APPROVE FROM THE ENGINEER.

	<b>DEDICATED FREIGHT CORRIDOR CORPORATION OF INDIA LTD.</b>	<b>NAME OF WORK</b> DESIGN AND CONSTRUCTION OF DFC WORKS FROM SONNAGAR TO NEW SONNAGAR/BAGHALISHNUPUR	REV	DATE	ISSUE	DRAWN BY: _____ CHECKED BY: _____ DESIGNED BY: _____	BRIDGE NO. G1, SPAN 220x6.5M-VARYING HEIGHT RCC BOX, CH 415-2285 GENERAL ARRANGEMENT DRAWING WORK : CONSTRUCTION OF VIADUCT FLYOVER ON SEB - NSEB LINE
			NO.				