

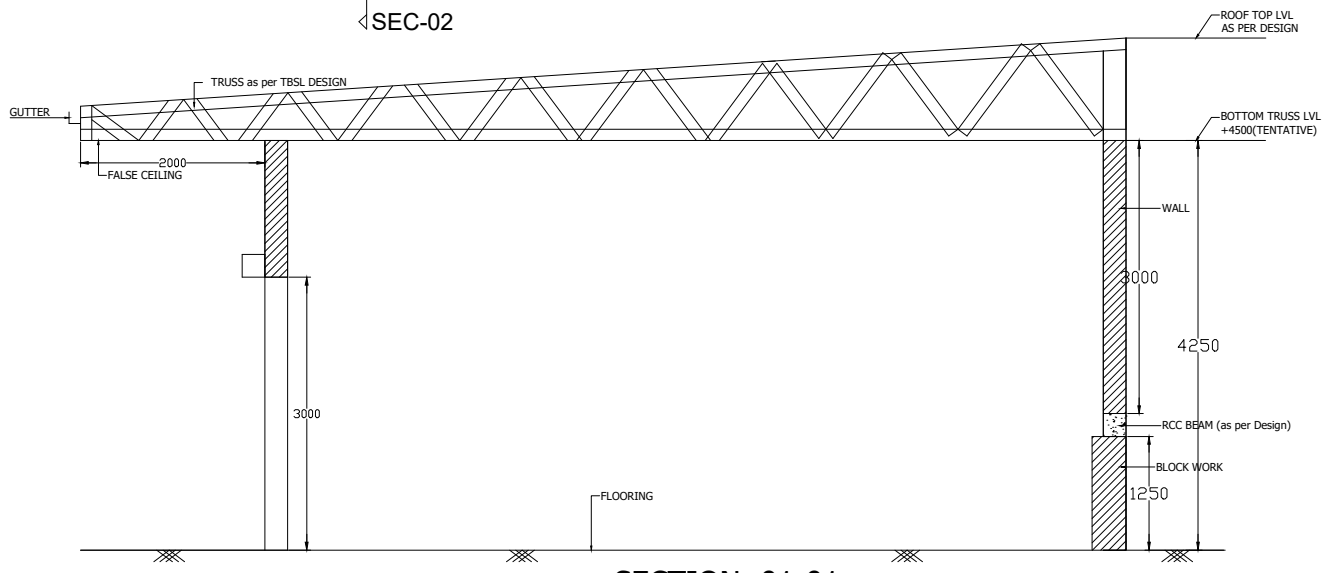


- NOTE:-
1. ALL DIMENSION ARE IN MM.
 2. DRAWING IS TO BE READ AND NOT TO BE MEASURED.
 3. FOR ANY DISCREPANCIES IN THE DRAWING KINDLY INFORM TO US.
 4. THIS DRAWING IS TENTATIVE ONLY FOR TENDER PURPOSED HEIGHT OF OFFICE & GODOWN SHOULD BE NOT BE LESS THAN SHOWN IN DRAWING.
 5. BEFORE EXECUTING THE WORK APPROVAL WELD TO BE TAKEN FROM ENGINEER IN CHARGE.

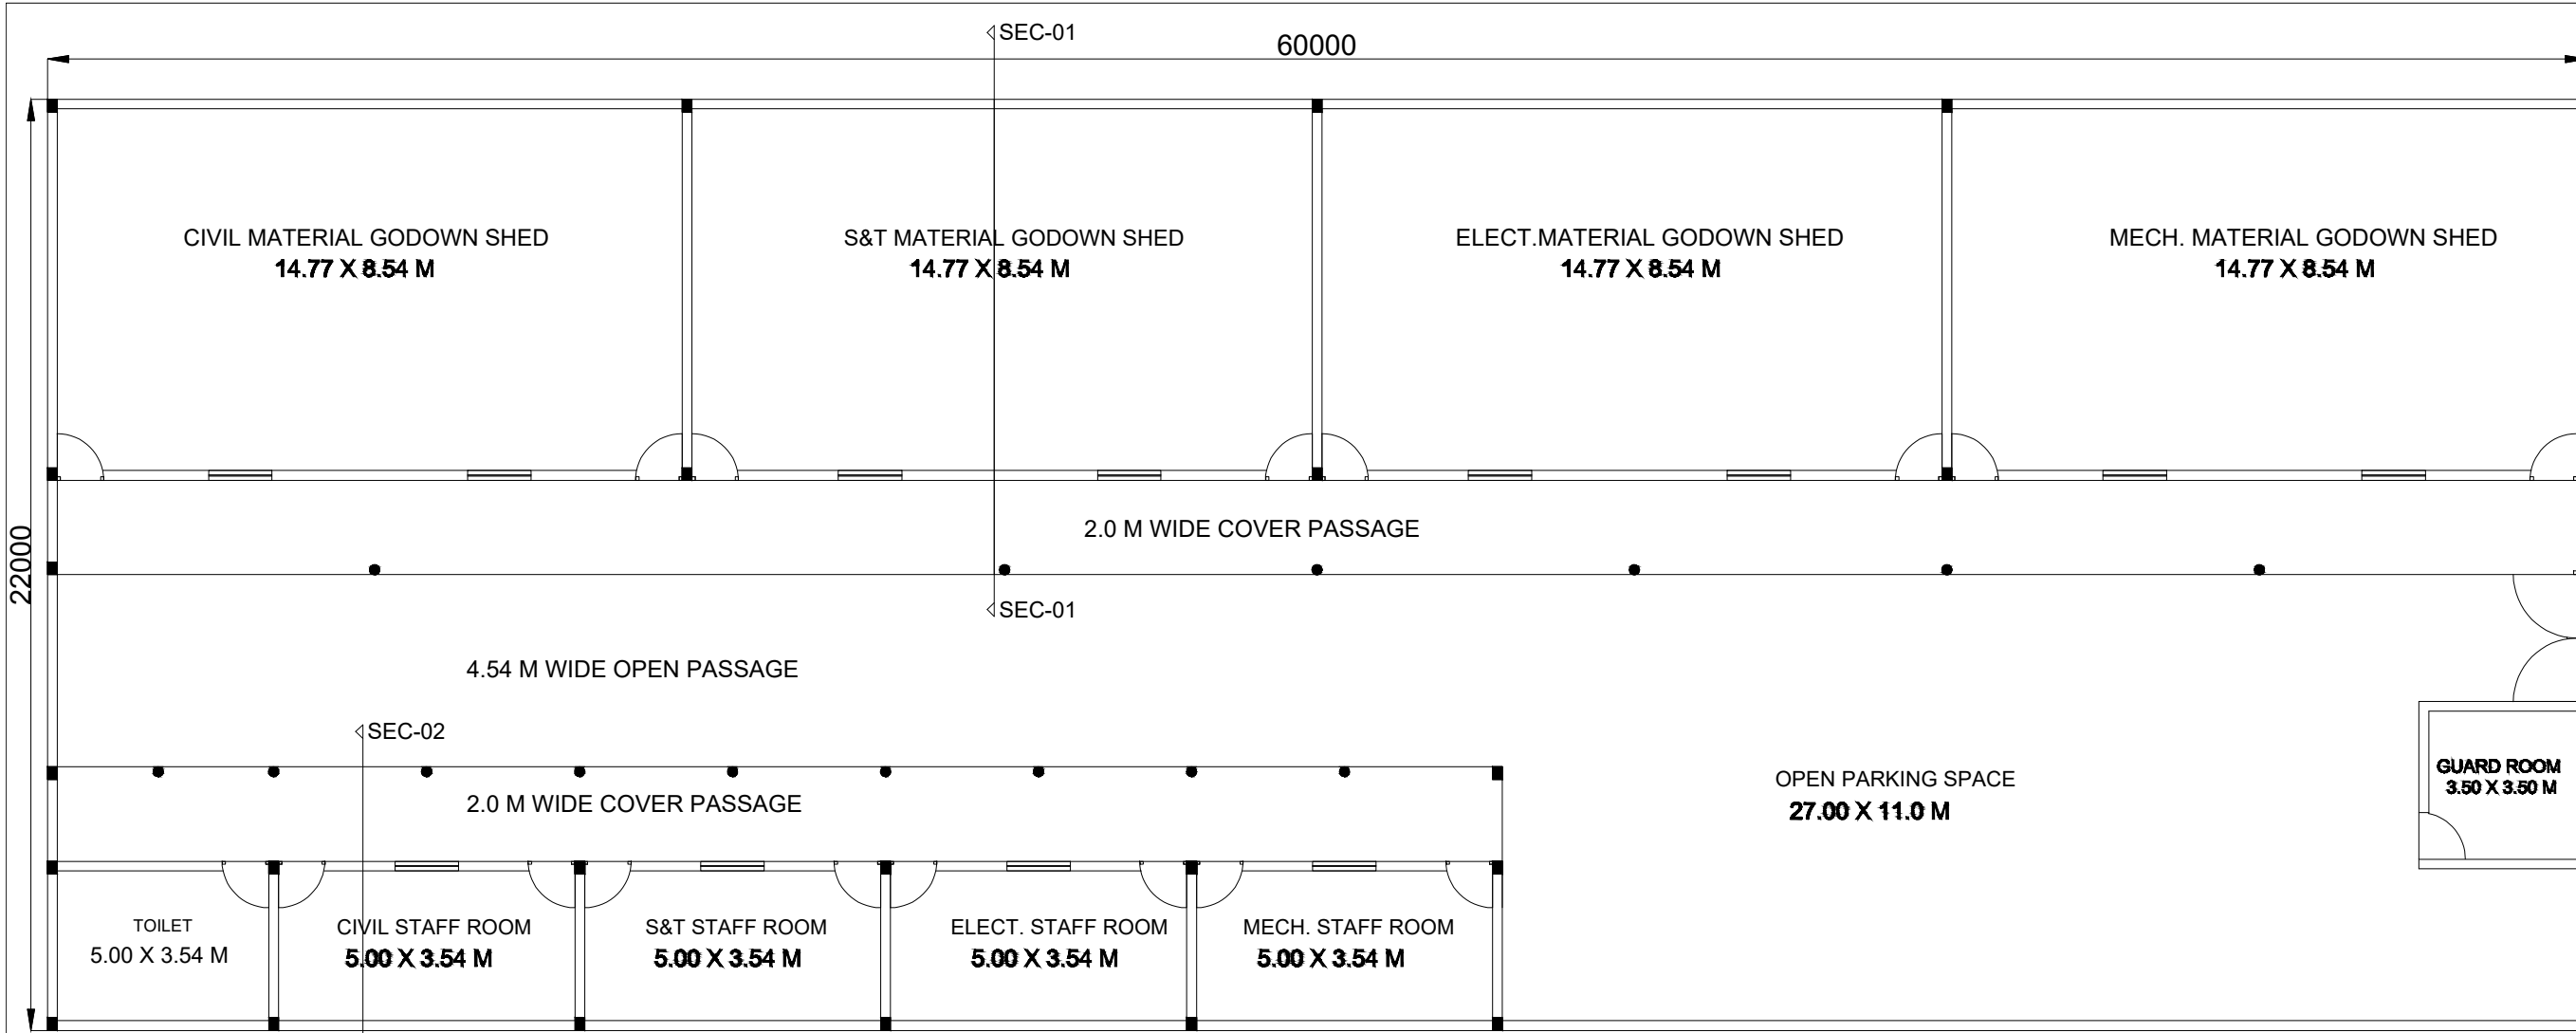

SECTION 01-01
(GODOWN - SHED)

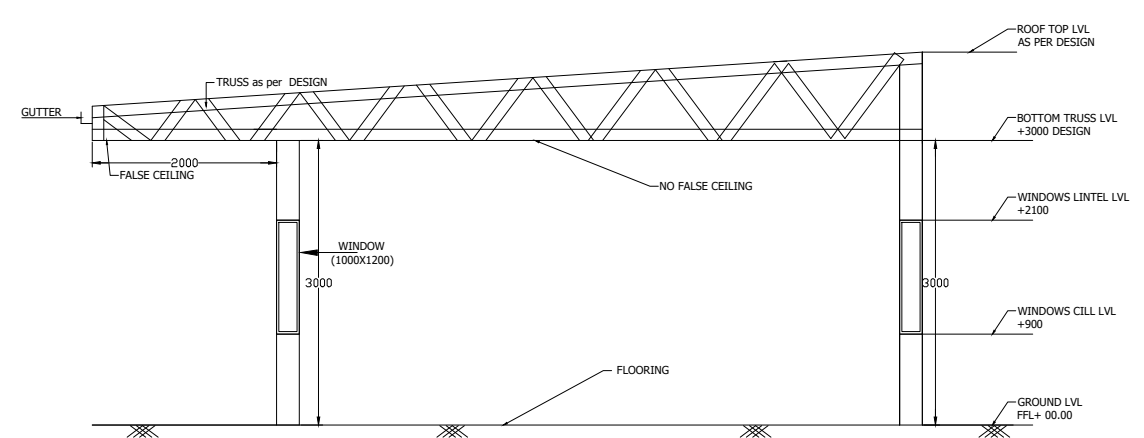

SECTION 02-02
(OFFICE -SHED)

TITLE :-
GENERAL ARRANGEMENT DRAWING OF
GOODS SHED

GM/CO-ORD./TUNDLA GM/ELECT./TUNDLA PM/S&T/TUNDLA PM/ENGG./ALJN DPM/ENGG./TDL

DRG. NO. GOODS SHED/TUNDLA/R0