


TMS

LEGEND :-

- SCOPE OF WORK IN PRESENT CONTRACT (PROPOSED DFC TRACK LINKING WORK SHOWN IN RED AT HWH END)
- DFC WORK TO BE DONE BY OTHER AGENCY (APL 2) SHOWN IN BLUE
- EXISTING I.R. LINE
- WORK TO BE DISMANTLED
- SCOPE OF IR

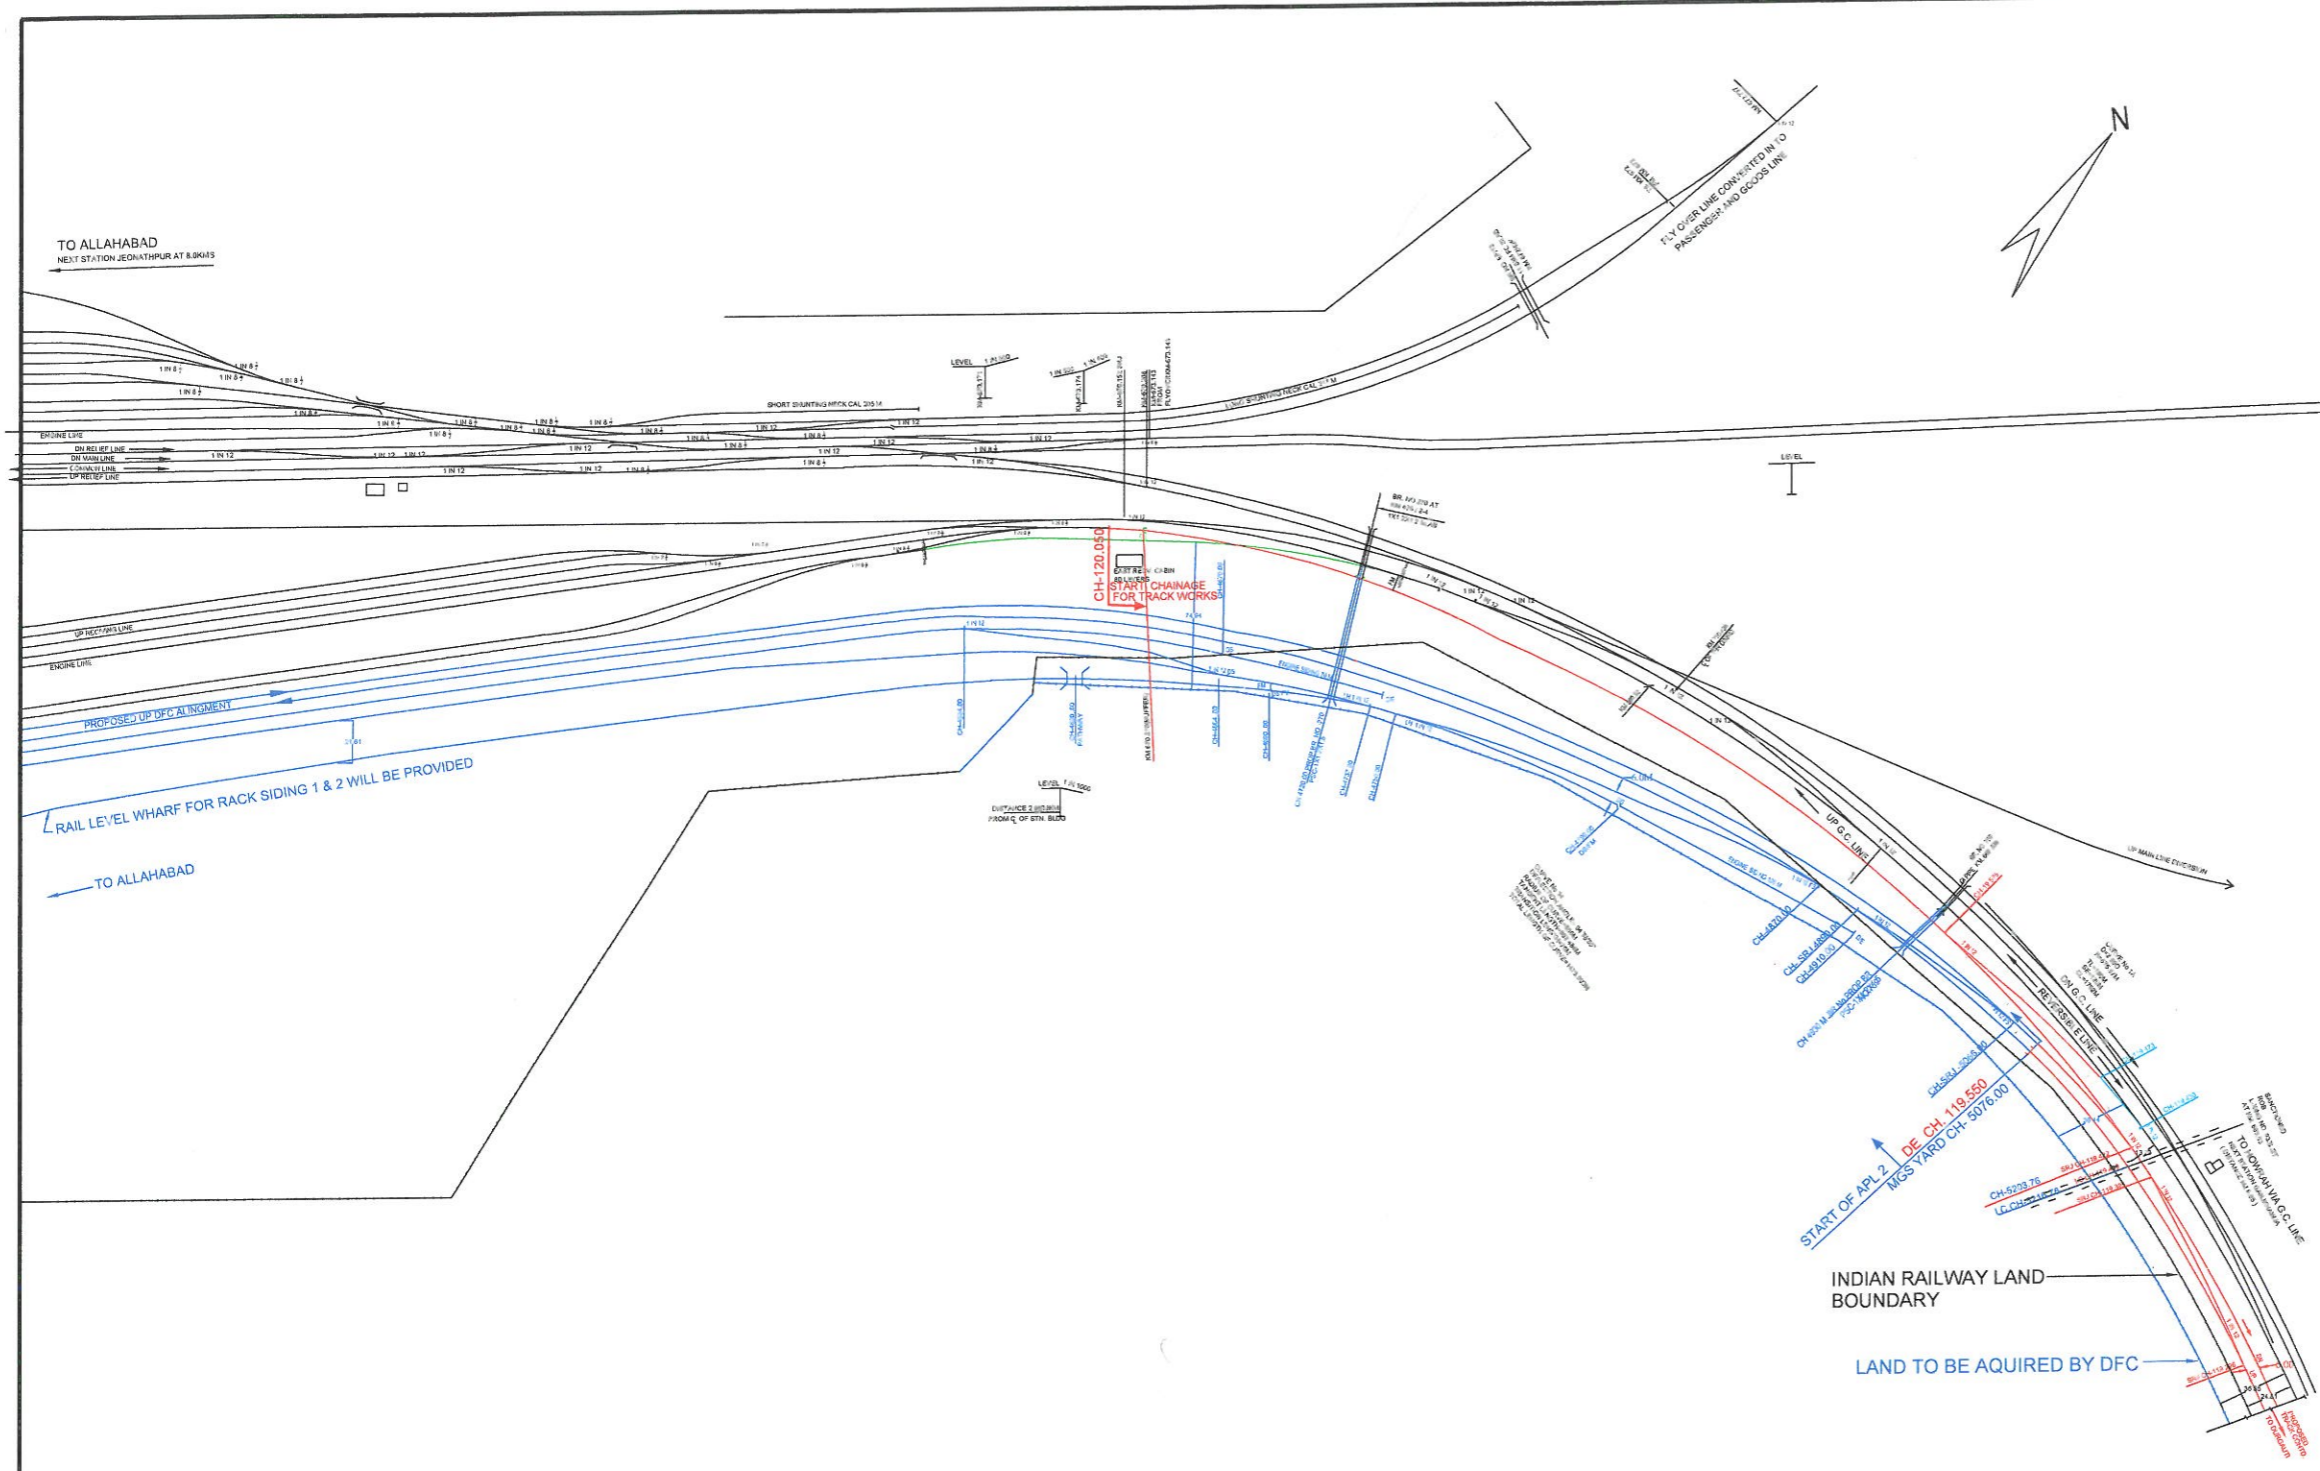

NOTE:-

1. CHAINAGE AND OTHER DETAILS SHOWN ARE INDICATIVE
2. DFC LINE AND I.R. LINE INTER CONNECTING SHOWN IN MGS YARD MODILITY TO BE WORKED OUT FOR WORKING OF 25 KV AND 2X25 KV SYSTEM IN MGS YARD.

Handwritten signature

Handwritten signature

Handwritten signature
PM/Engr/DOE

Handwritten signature
DY CPM/Engr

DFC DEDICATED FREIGHT CORRIDOR CORPORATION OF INDIA LTD.	
TITLE DESIGN AND CONSTRUCTION OF BALANCE TRACK WORK BETWEEN MGS-SEBN/CPBH (EXCLUDING DGO - KWDN) NEW MUGHALSARAI YARD AT HWH END (PART PLAN)	
SCALE	1:1000
DRG.NO.	REVISION