


KWD

← TO MGS

TO HWH →

TO DOS →

TO HWH  
(NEXT STN. PHE AT KM:5.90)

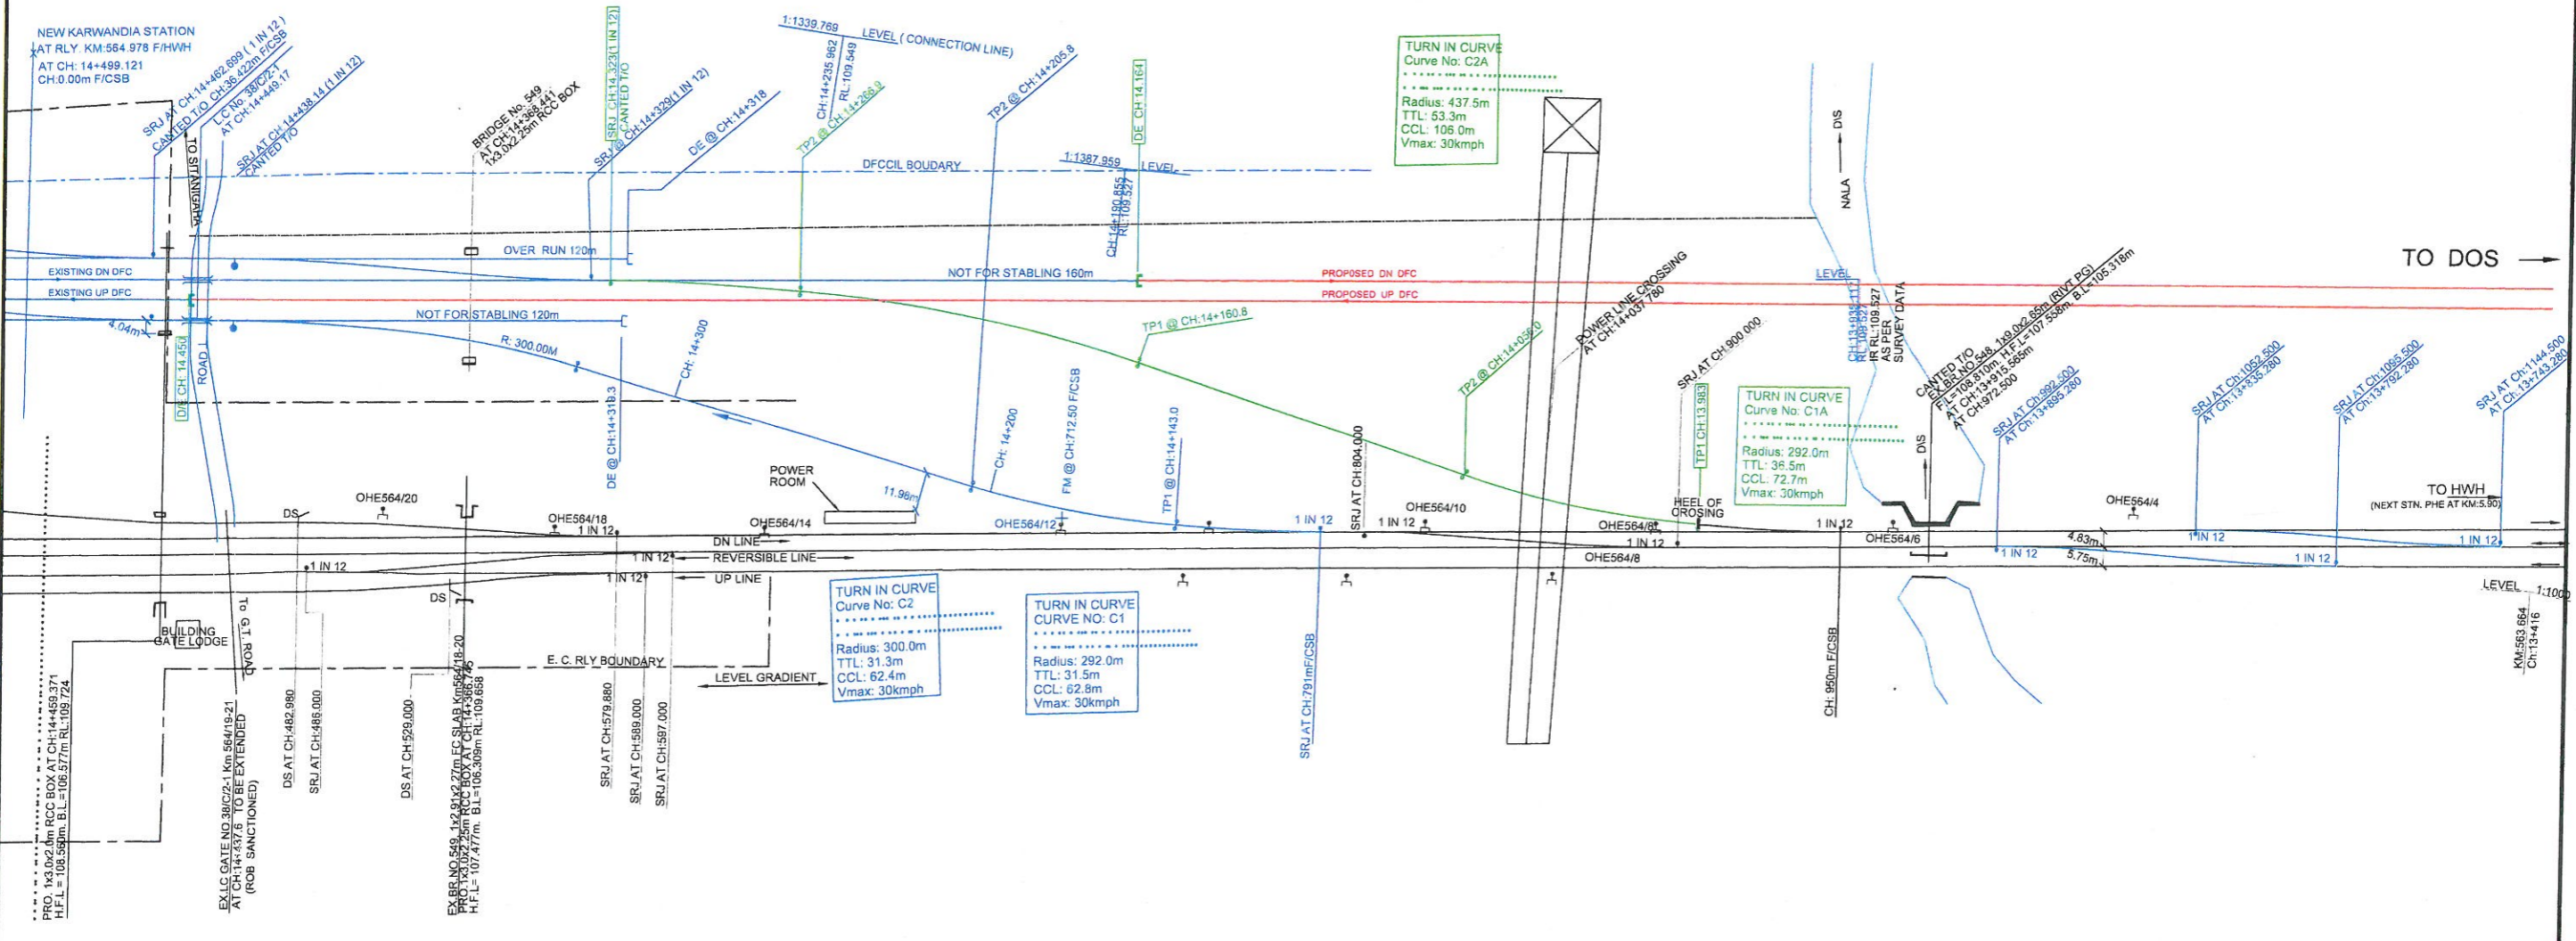

**LEGEND :-**

- SCOPE OF WORK IN PRESENT CONTRACT SHOWN RED
- EXISTING DFC TRACK SHOWN BLUE
- EXISTING I.R. LINE
- WORK TO BE DISMANTLED

*Handwritten signatures and initials:*  
 Anshu S.M. / Engg. M.S.  
 Anshu S.M. / Engg. M.S.

<b>DEDICATED FREIGHT CORRIDOR CORPORATION OF INDIA LTD.</b> DESIGN AND CONSTRUCTION OF BALANCE TRACK WORK AT NEW KARWANDIYA STATION (HWH END PART PLAN)	
TITLE	
SCALE	1:1000
DRG.NO.	REVISION