


DFCE's DRG NO. HQENIEC/SONE BR.16

- LEGEND
- DISMANTLED WORK
  - EXISTING WORK
  - PROPOSED DFC LINE
  - PROPOSED I.R. CONST. LINE

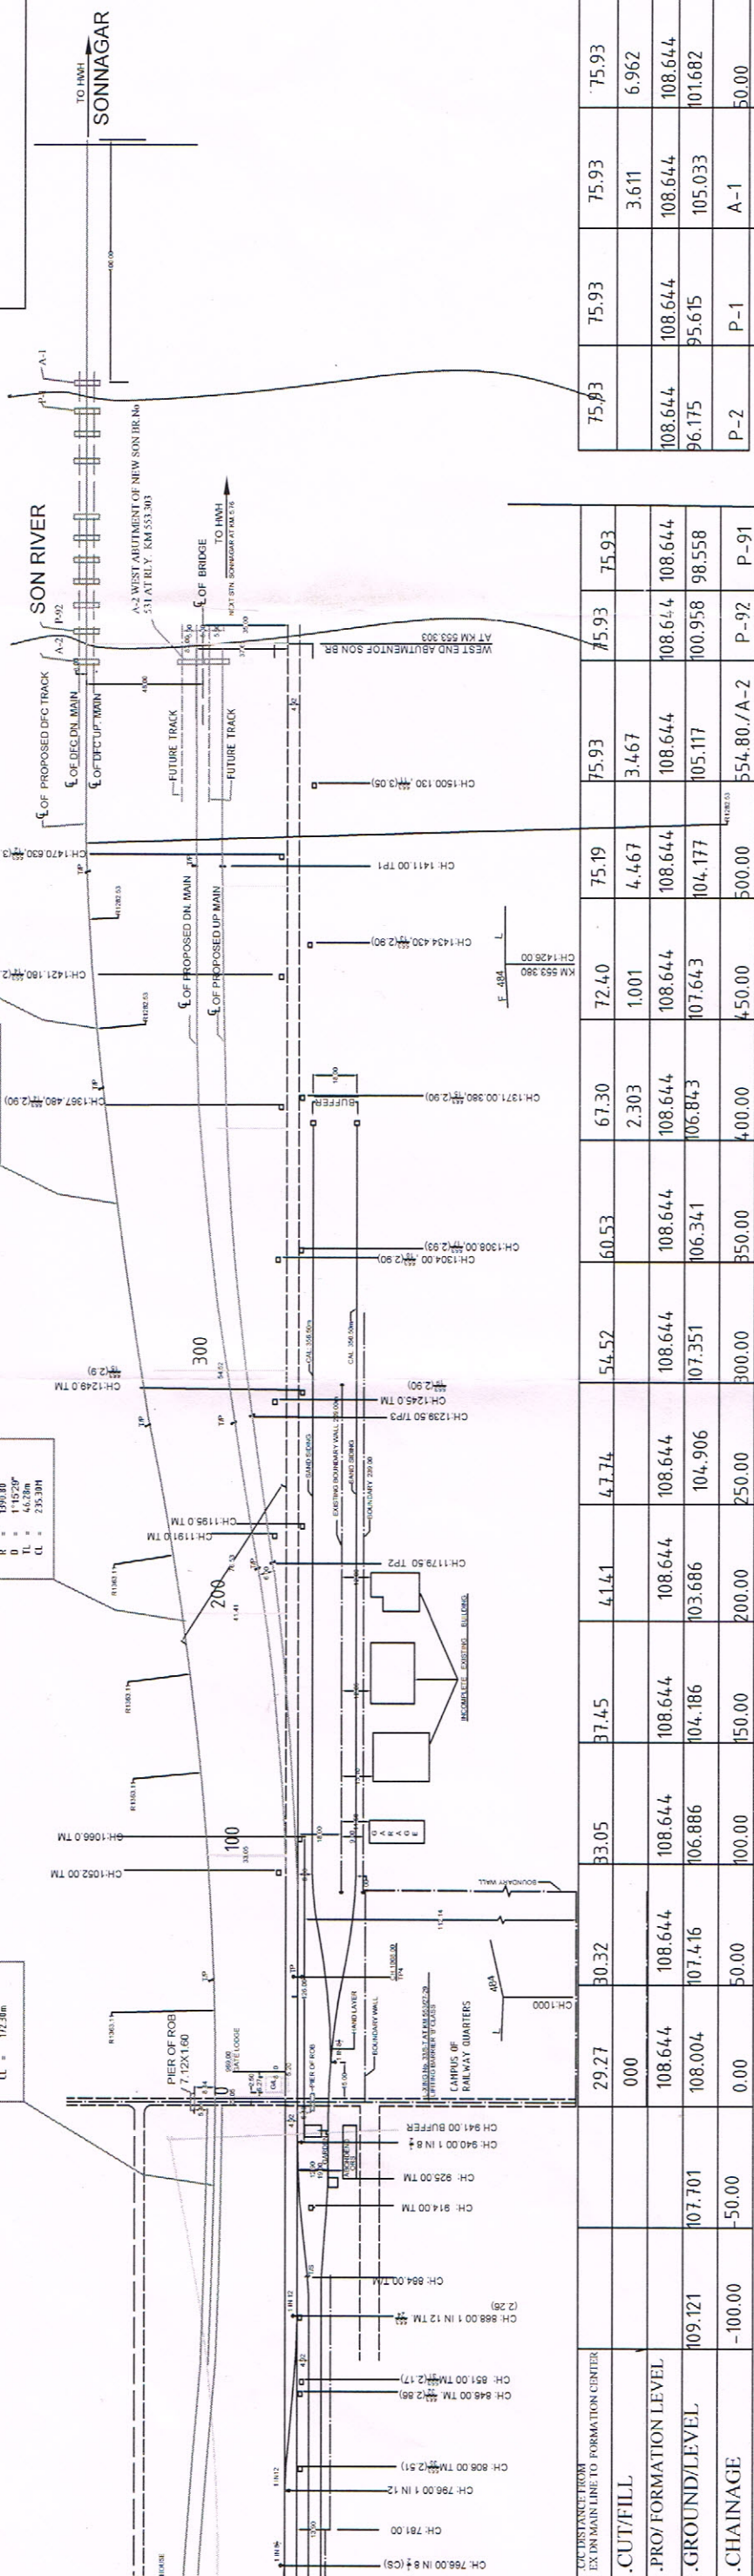


75.93	75.93	75.93	75.93	75.93	75.93	75.93
108.644	108.644	108.644	108.644	108.644	108.644	108.644
96.175	95.615	105.033	101.682	101.787	101.787	101.787
P-2	P-1	A-1	50.00	100.00	100.00	100.00

CH 766.00 IN 8 (CS)	CH 781.00	CH 796.00 IN 12	CH 808.00 TM (2.51)	CH 846.00 TM (2.85)	CH 851.00 TM (2.17)	CH 868.00 IN 12 TM (2.28)	CH 884.00 TM	CH 914.00 TM	CH 925.00 TM	CH 940.00 IN 8	CH 941.00 BUFFER	CH 1000	CH 1052.00 TM	CH 1068.00 TM	CH 1179.50 TP2	CH 1195.00 TM	CH 1249.0 TM	CH 1304.00 TM (2.90)	CH 1308.00 TM (2.90)	CH 1371.00.380 TM (2.90)	CH 1421.180 TM (2.80)	CH 1434.430 TM (2.80)	CH 1411.00 TP1	CH 1470.630 TM (2.90)	CH 1500.130 TM (3.05)	

DRM/MGS PLAN NO.-----2012

## PROPOSED DFC ALIGNMENT BETWEEN DEHRI ON SON AND SON BRIDGE.

NOTES:-  
1. ALL DIMENSION IN METERS  
2. SCALE 1:1000

  
 Dedicated Freight Corridor Corporation of India Limited:  
 (A PSU under Ministry of Railway)  
 Shyam Kunj, Plot no. 122/1 Dafi, On Varanasi-Mughalsarasi  
 बंदीकटेड फ्रेट कोरीडोर बपास, वारानसी

Approved  
15/11/13  
Admin. Officer  
19/11/13

C/S  
19/11/13