

1A



LAND PLANS
SET N^o 1

SHEET N^o 26
DISTRICTS — GYA & SHAHABAD

EAST INDIAN RAILWAY
MOCHALSERAI GYA SECTION

Scale 400 feet to 1 inch

*Photocopy of land plan
Collected from Masdiv.
AM/T/1089/89*

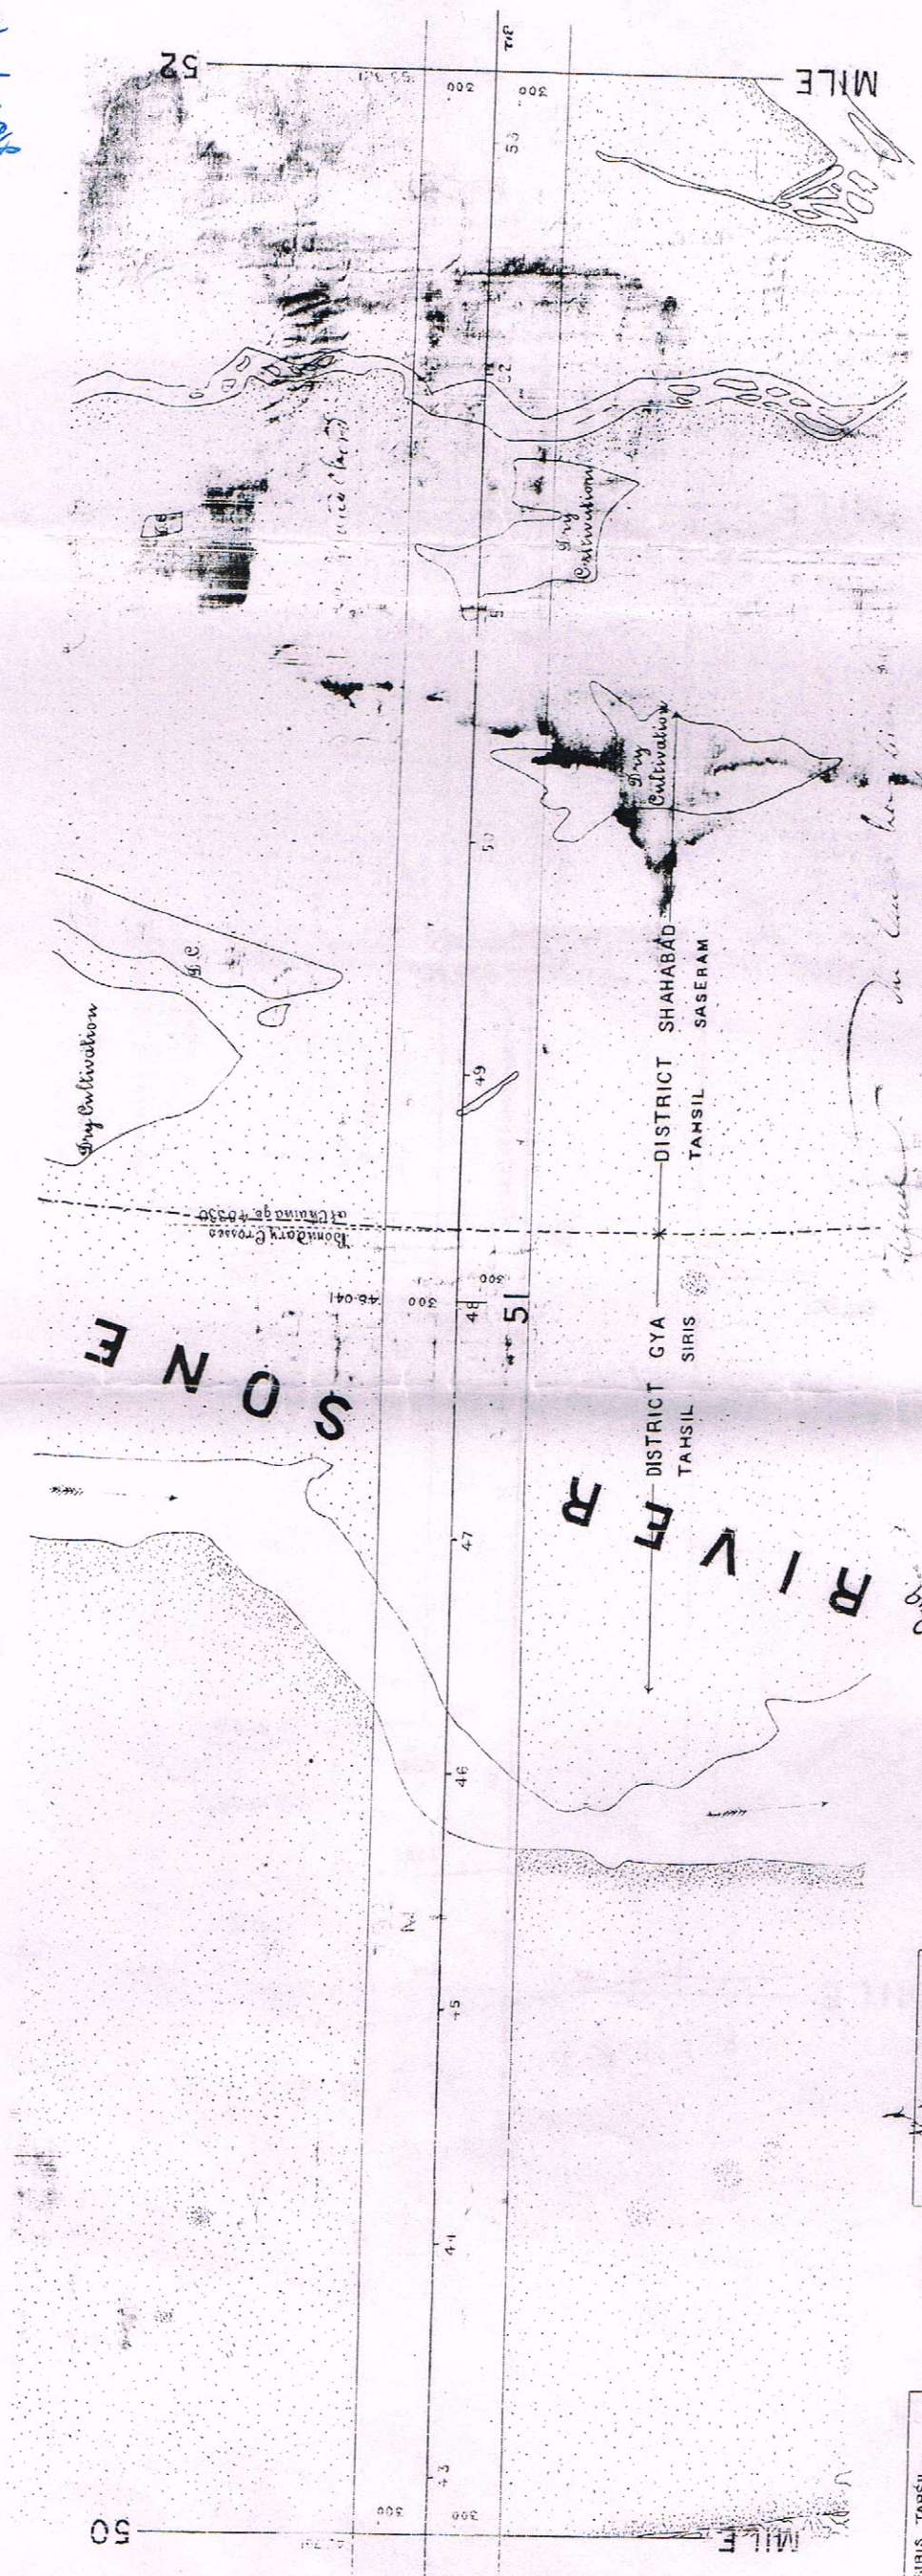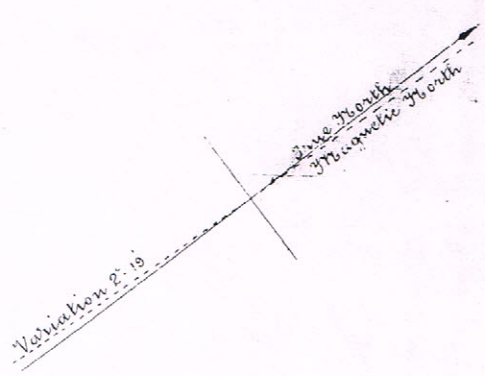

SASERAM TAHSIL	
Station No.	48-041
Area in Sq. Yds.	7670
Area in Acres	175
Station No.	48-042
Area in Sq. Yds.	7670
Area in Acres	175

SIRIS TAHSIL	
Station No.	48-041
Area in Sq. Yds.	7670
Area in Acres	175
Station No.	48-042
Area in Sq. Yds.	7670
Area in Acres	175

Engineer-in-Charge
M. G. R. Y.

Chief Engineer
for Construction

*Report on the land plan
submitted in accordance with
the instructions of the
Chief Engineer for Construction*

Station 48-041