


CHAINAGE	GROUND LEVEL	PROPOSE FORMATION LEVEL	CUT/FILL	DISTANCE BETWEEN EXT. MAIN TO PROPOSED TRACK OF DFCC

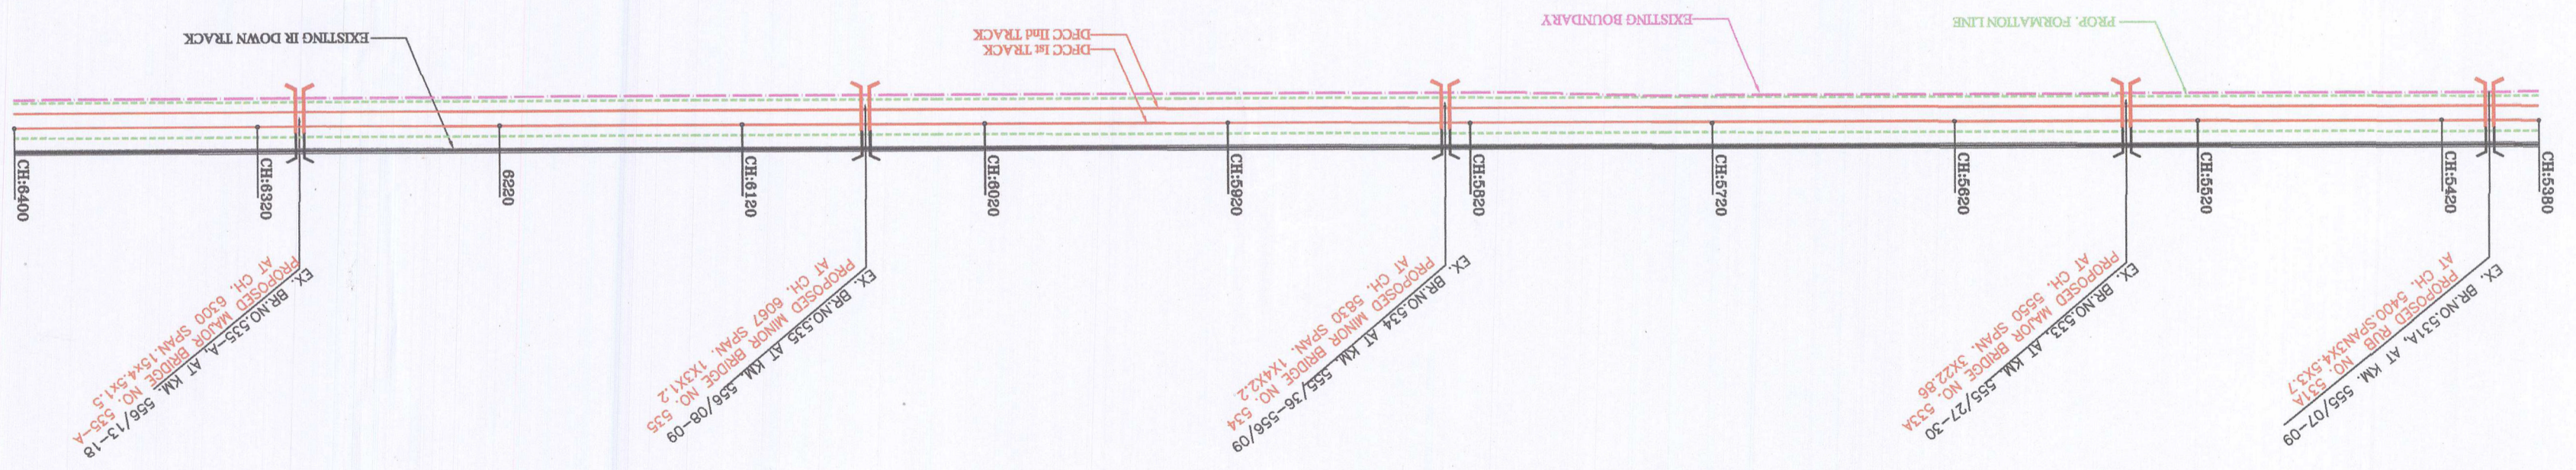

PROJECT
DESIGN AND CONSTRUCTION OF DFCC WORKS
CORPORATION OF INDIA LTD.

DETAIL
PLAN & L SECTION
(CH:5+380 TO 6+400)

SCALE
VERT: 1:200
HORI: 1:2000

REVISION 00

PREPARED BY
[Signature]

CHECKED BY
[Signature]

APPROVALS
[Signature]

LEGEND

---	EXISTING LINE
---	PROPOSED FORMATION LINE
---	PROPOSED RAILWAY LINE
---	EXISTING RAILWAY BOUNDARY

NOTE:

1. DETAILS SHOWN IN THIS DRAWING ARE INDICATIVE.
2. PROPOSED WORKS ARE SHOWN IN RED.
3. ALL LEVELS ARE TAKEN WITH REFERENCE TO G.T.S BENCH MARK.

(CH:5+380 TO 6+400)

SHEET NO: 01

NORTH