


**ANNEXURE - 2 DOUBLE LINE RAILWAY BETWEEN MUGHALSARAI - NEW BHAUPUR STATION
(SITUATED NEAR THE EXISTING BHAUPUR STATION OF INDIAN RAILWAY)**

DELHI

HOWRAH

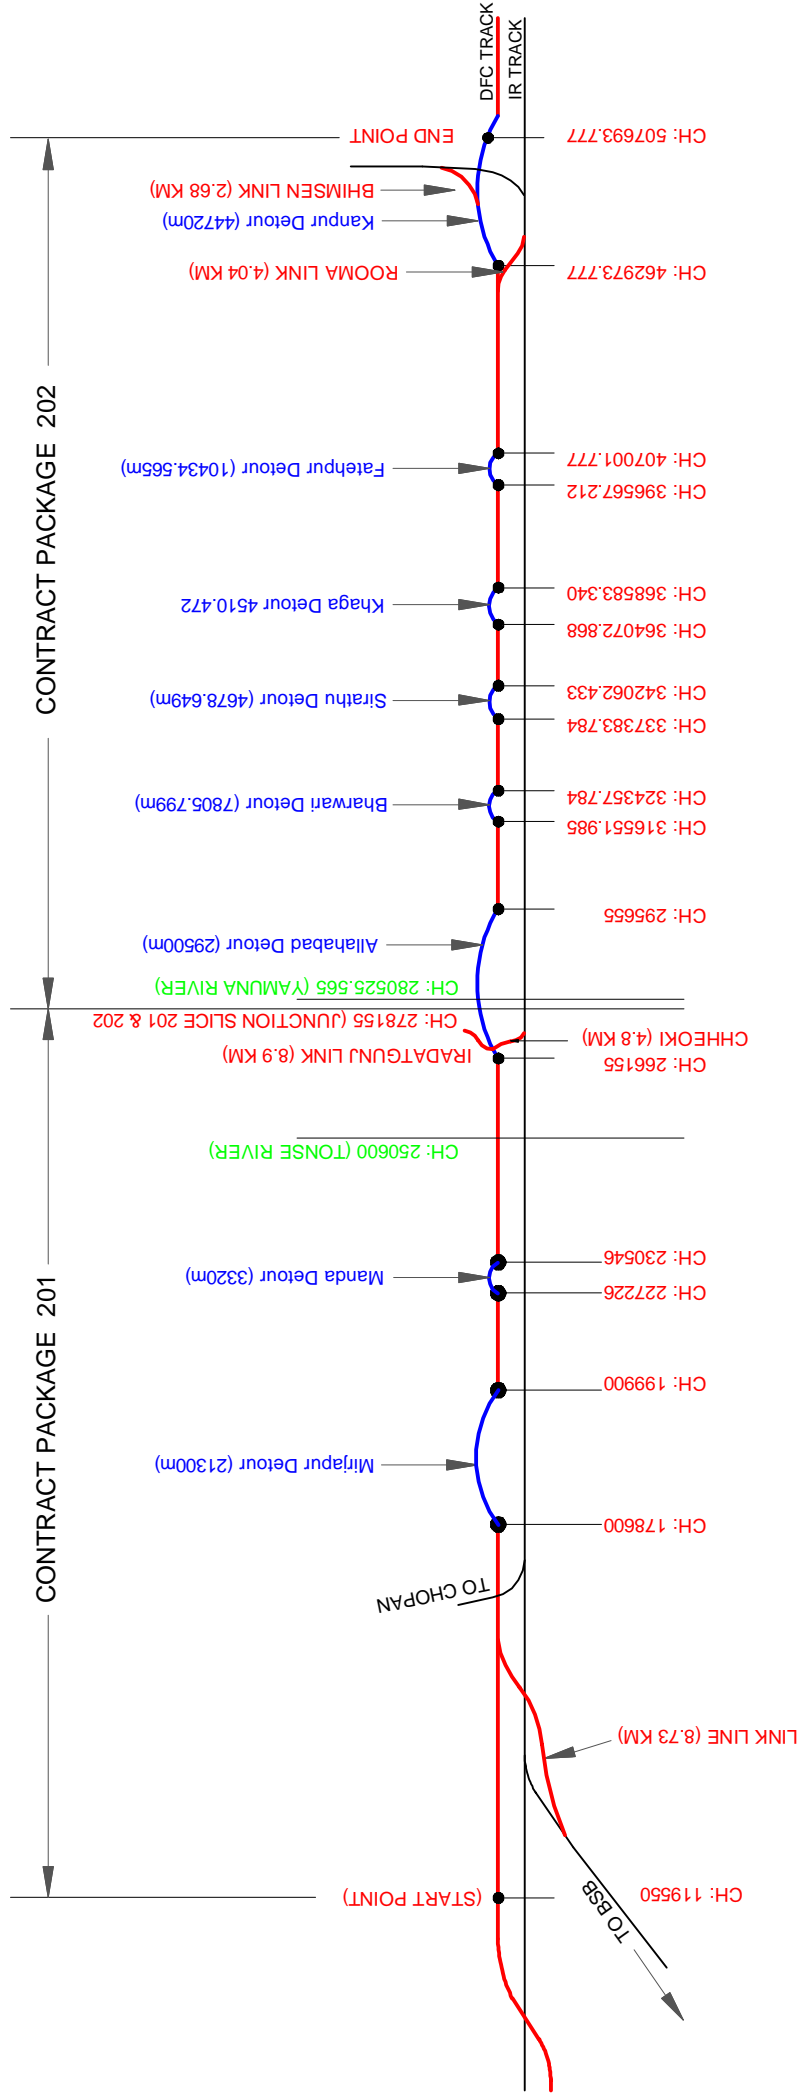

AECOM Asia Co. Ltd.
 8TH FLOOR, INFINITY TOWER C DLF CYBER CITY
 DLF PHASE II GURGAON 122002, INDIA

GENERAL CONSULTANT
AECOM

**DEDICATED FREIGHT CORRIDOR
 CORPORATION OF INDIA LTD.**
 (A GOVERNMENT OF INDIA ENTERPRISE)