


GENERAL NOTES

1. ALL DIMENSIONS ARE IN MILLIMETERS.
2. ALL LEVELS ARE IN MM. INDICATING TOP OF FINISH WHEREVER APPLICABLE.
3. GROUND LEVELS, WHERE SHOWN, ARE INDICATIVE. IT SHALL BE CONFIRMED BY SURVEY.
4. ALL DIMENSIONS ARE INDICATIVE AND SUBJECT TO STRUCTURAL DESIGN.
5. ALL MINIMUM INTERNAL CLEARANCES ARE MANDATORY AS SHOWN.
6. DRAWINGS TO BE READ IN CONJUNCTION WITH OTHER DESCRIPTIONS FOR THE PROJECT.
7. ALL DIMENSIONS SHALL BE DERIVED FROM EDPC ALIGNMENT DRAWING.
8. DO NOT MAKE CHANGES TO THIS DRAWING.

A. LEGENDS & ABBREVIATIONS

INTERNAL WALLS

B. KEY PLAN

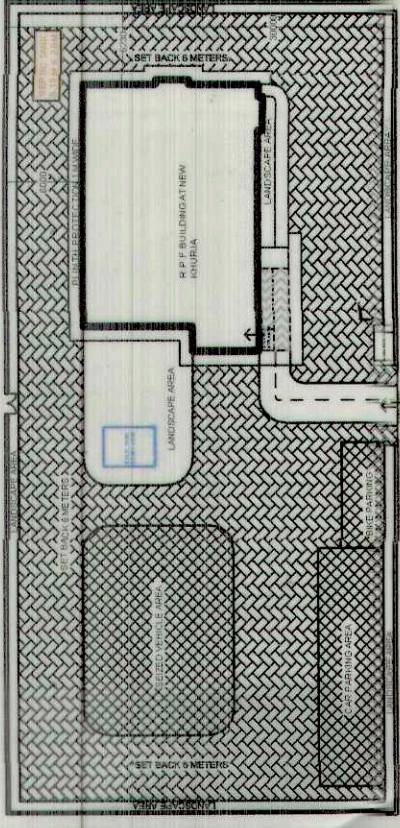


C. NOTES

1. ALL DIMENSION ARE IN MILLIMETER UNLESS NOTED OTHER WISE
2. WRITTEN DIMENSIONS ARE TO BE FOLLOWED.
3. ANY DISCREPANCY IN THE DRAWINGS SHALL BE BROUGHT TO THE NOTICE OF THE CONSULTANT.
4. CONC. MIX SHALL BE M20
5. STEEL GRADE SHALL BE FE 500
6. CLEAR COVER FOR COLUMN SHALL BE 40MM.

C. STRUCTURAL CONSULTANTS:

APEX
ENGINEERS AND CONSULTANTS
80-SHASHI NAGAR SIKANDRA AGRA,
PH. 9412160537, 9412593112,
0565-4003705

NORTH

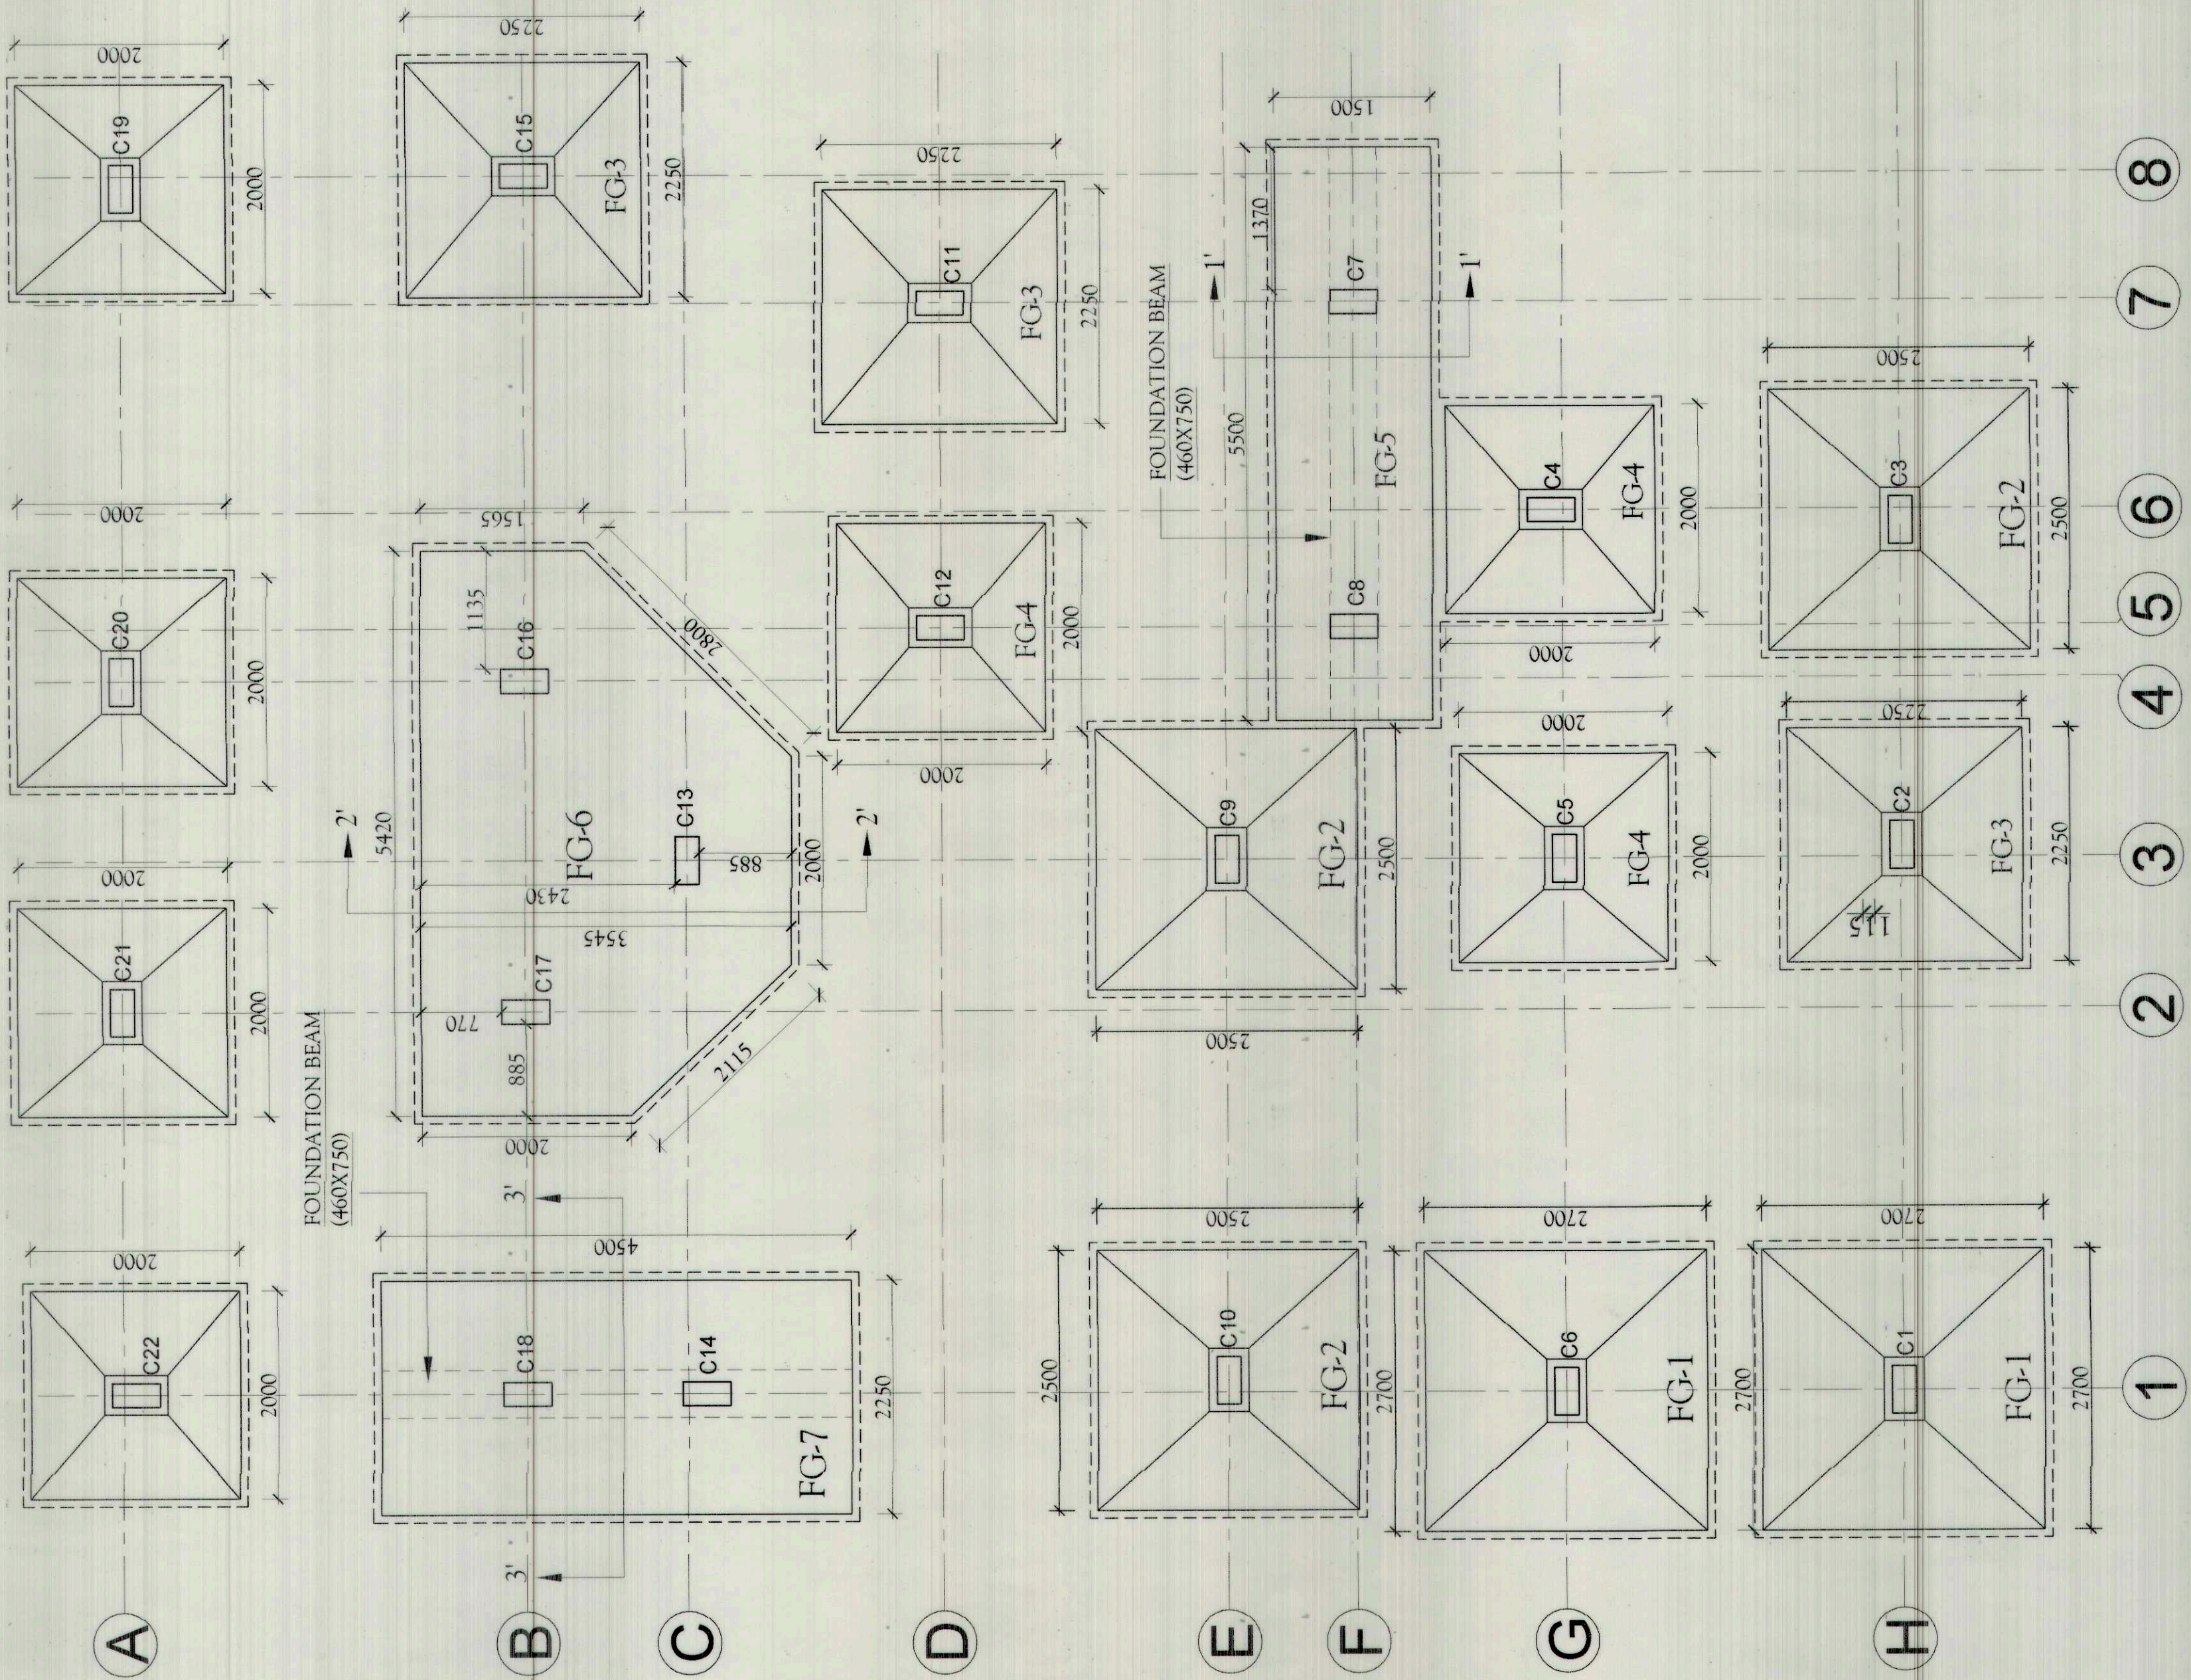

ARCHITECTURE CONSULTANT		PROJECT TITLE		OWNER		EASTERN DEDICATED FREIGHT CORRIDOR		DRAWING NUMBER		REV	
M/s CONSULTING ONE Ar. Anurag Khandelwal block-20, shop no.3, sleeve market, samaj place, agra-202002		R.P.F BUILDING AT NEW KHURJA/ NEW EKDIL		CGM/TDL DY. PM/ENG. G. TDL		Architect Stamp and Sig.		DFCC/EDFC-1/NKRJ/RPF POST/GAD/ID/CFP/05		C/FP/05	
By Designer Name/Designation AR. ANURAG KHADELWAL www.anuragkhandelwal.com +91 9412160537		Issued By Authorised Rep. Sig.		Issued By Authorised Rep. Sig.		Architect Stamp and Sig.		DRAWING TITLE		STATUS	
Drawn By SONAL GUPTA		Date		Date		Architectural Discipline		COLUMNS FOOTING LAY-OUT PLAN		SUBMISSION	
Checked By AR. ARCHIT KEVAL		Date		Date		Original Drawing Size A1		DATE		SCALE	
Approved for Issue								08.02.2020		1:100	