


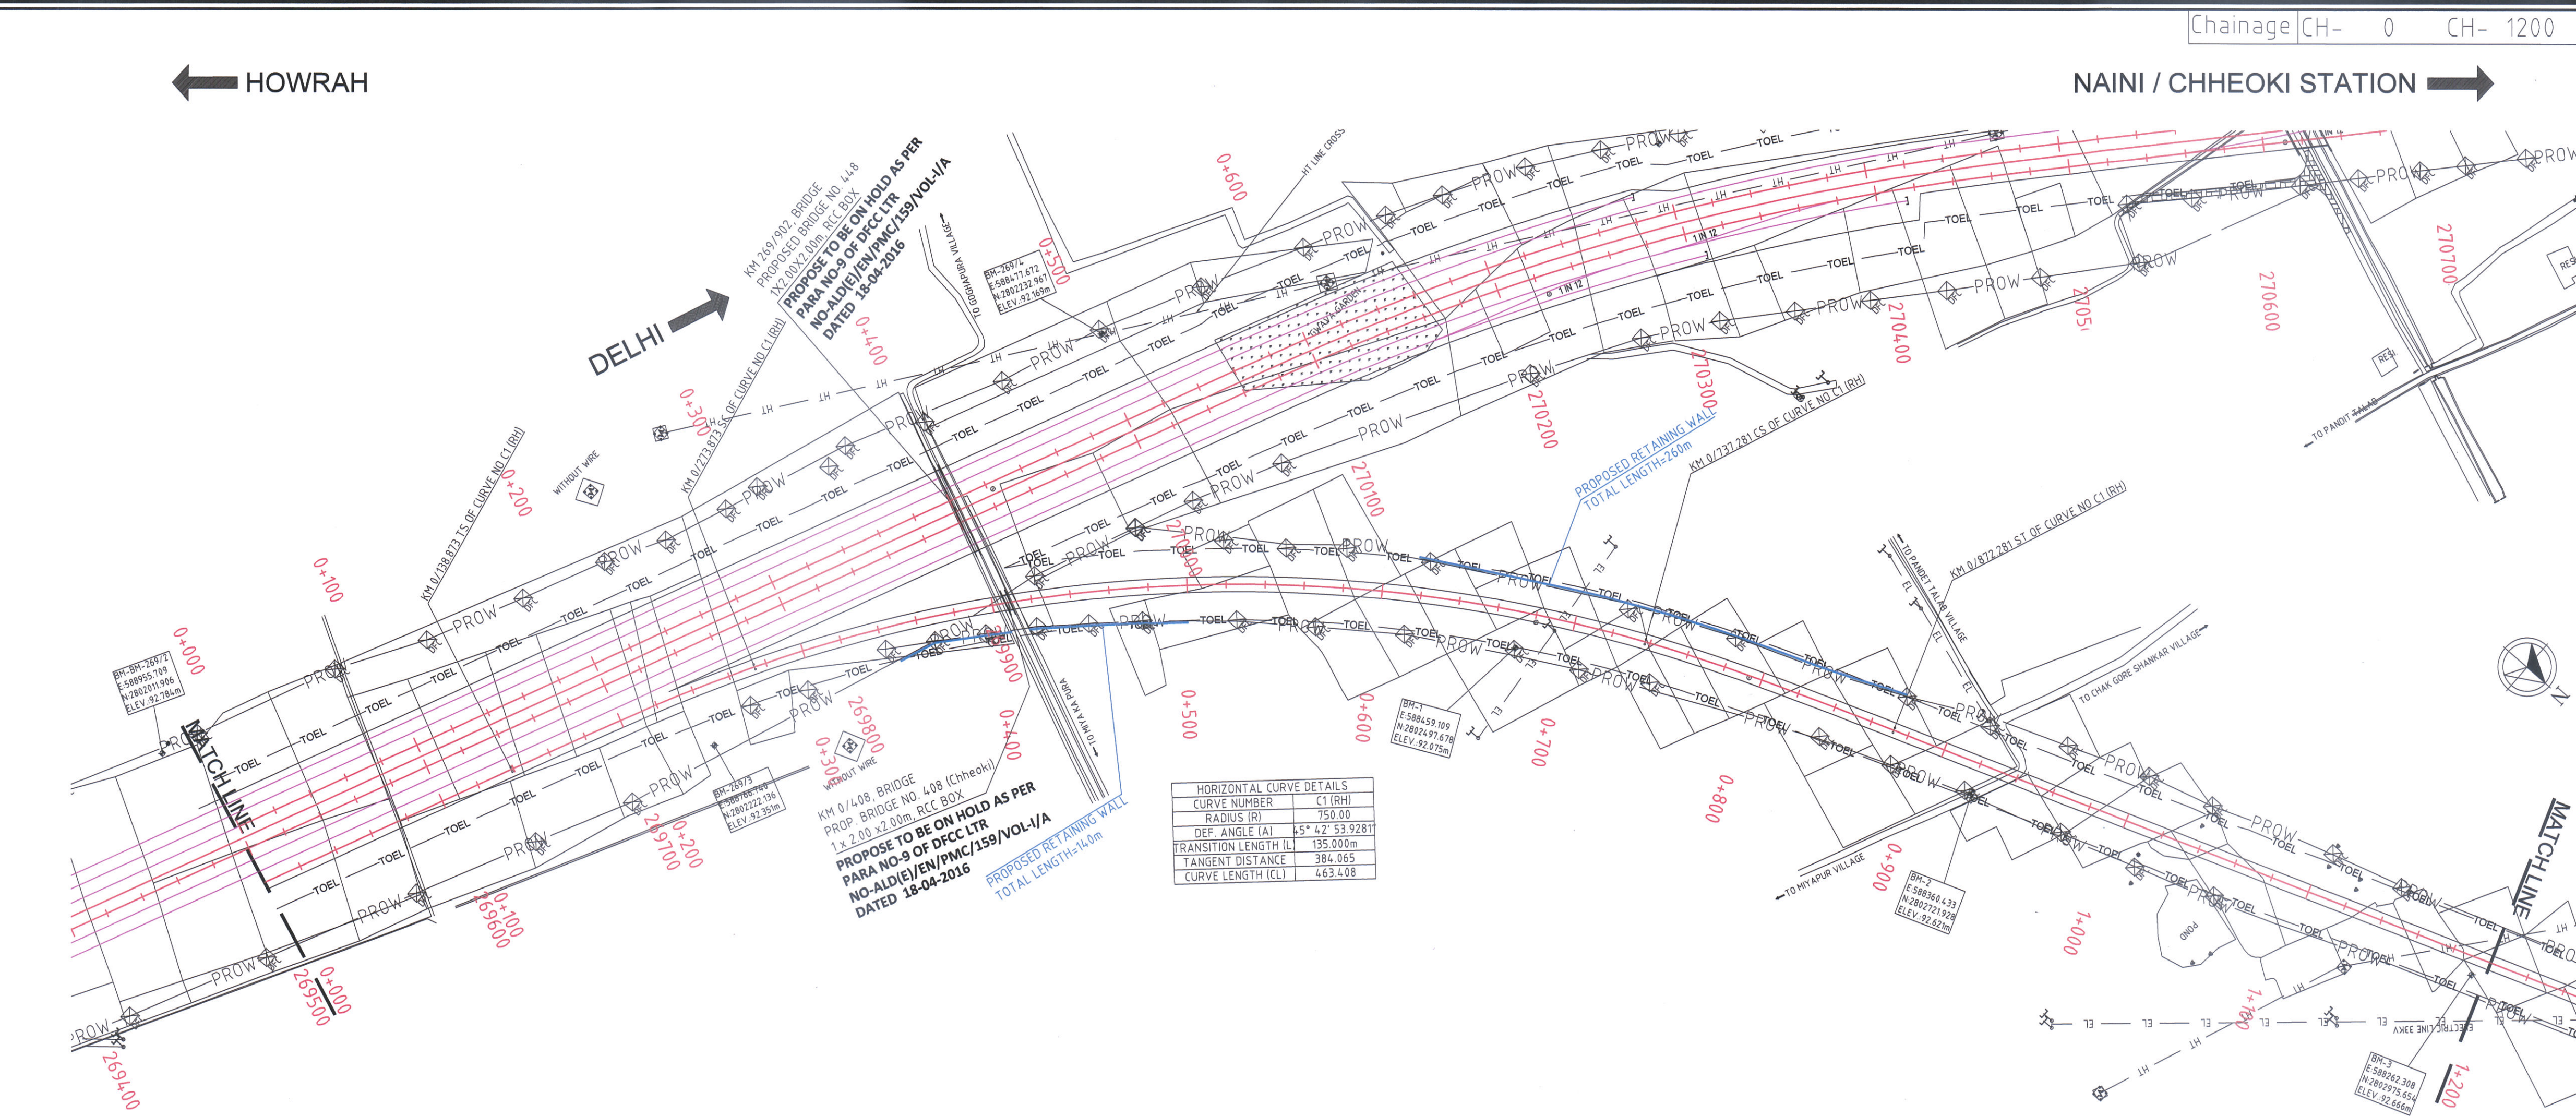

VERTICAL	L=138.873m									
	L=135.000m									
HORIZONTAL	L=135.000m									
	L=135.000m									
LHS R.O.W. DISTANCE FROM DOWN LINE TRACK	83.351	83.351	83.351	83.351	83.351	83.351	83.351	83.351	83.351	83.351
	83.351	83.351	83.351	83.351	83.351	83.351	83.351	83.351	83.351	83.351
RHS R.O.W. DISTANCE FROM DOWN LINE TRACK	35.631	35.631	35.631	35.631	35.631	35.631	35.631	35.631	35.631	35.631
	35.631	35.631	35.631	35.631	35.631	35.631	35.631	35.631	35.631	35.631
FILL (+) / CUT (-)	5.717	5.717	5.717	5.717	5.717	5.717	5.717	5.717	5.717	5.717
	5.717	5.717	5.717	5.717	5.717	5.717	5.717	5.717	5.717	5.717
PROPOSED FORMATION LEVELS	98.864	98.864	98.864	98.864	98.864	98.864	98.864	98.864	98.864	98.864
	98.864	98.864	98.864	98.864	98.864	98.864	98.864	98.864	98.864	98.864
EXIST. IR FORMATION LEVELS	98.864	98.864	98.864	98.864	98.864	98.864	98.864	98.864	98.864	98.864
	98.864	98.864	98.864	98.864	98.864	98.864	98.864	98.864	98.864	98.864
GROUND LEVELS	92.348	92.348	92.348	92.348	92.348	92.348	92.348	92.348	92.348	92.348
	92.348	92.348	92.348	92.348	92.348	92.348	92.348	92.348	92.348	92.348
CHAINAGE	0.000	20.000	40.000	60.000	80.000	100.000	120.000	140.000	160.000	180.000
	0.000	20.000	40.000	60.000	80.000	100.000	120.000	140.000	160.000	180.000
THROUGH CHAINAGE	0.000	20.000	40.000	60.000	80.000	100.000	120.000	140.000	160.000	180.000
	0.000	20.000	40.000	60.000	80.000	100.000	120.000	140.000	160.000	180.000

SECTION-CP-201

LEGEND:-

EXISTING IR TRACK

PROPOSED DFCC TRACK

DFCC ROW LINE

EXISTING IR TOE LINE

DFCC TOE LINE

NOTES:-

1. ALL DIMENSIONS ARE IN METERS UNLESS STATED OTHERWISE.

2. ALL COORDINATES ARE BASED ON WGS 84 PROJECTION IN UTM ZONE 44.

3. TOP WIDTH OF FORMATION IS 13.5M FOR DOUBLE LINE IN STRAIGHT SECTION.

4. CHAINAGE AND LEVELS AS SHOWN IN THE DRAWING IS BASED ON THE DFC DOWN LINE.

5. EQUILIBRIUM SPEED HAS BEEN TAKEN 85 KMPH.

6. TRACK CENTER BETWEEN MAIN LINES OF DFC HAS BEEN KEPT AS MIN. 6.0M AT STRAIGHT SECTION.

7. DRAIN SHALL BE PROVIDED BETWEEN IR AND DFC TRACKS TO DRAIN OUT RAINWATER.

8. PUBLIC UTILITIES, HT/LT LINES, ETC. INTERFERING DFC TRACKS SHALL BE RELOCATED.

9. AT THE LOCATIONS WHERE FORMATION HEIGHT IS <1.75m, IT IS PROPOSED TO MAKE THE FORMATION HEIGHT TO 1.75m BY CUTTING THE EARTH.

10. FOR LEGEND AND ABBREVIATION REFER RELEVANT DRAWING.

EMPLOYER :

DEDICATED FREIGHT CORRIDOR CORPORATION OF INDIA LTD.

PROJECT :

EASTERN DEDICATED FREIGHT CORRIDOR (PACKAGE - 201)

TITLE :

ALIGNMENT PLAN & PROFILE CHHEOKI LINK LINE FROM KM. 0/000 TO KM. 1/200

DRAWING NO.

SIZE

REV

SCALE

P

2

AL

0

1

3

4

A1

C

HOR:- 1 : 2000, VER:- 1 : 200

REVIEWS

REV

DATE

REMARKS

A

20/01/2016

PRELIMINARY DESIGN

B

23/03/2016

Ltr No.PMCS/EDFC2/LTT/2016/00308 Comments Incorporated

C

02/05/2016

Ltr No.PMC/EDFC2/LTT/2016/01039 Comments Incorporated

DRAWING STAGE

FOR APPROVAL

GOOD FOR CONSTRUCTION

PMC :

SYSTRA - Mott MacDonald JV

CONTRACTOR :

GIL - SIL JV

DESIGN CONSULTANT:

STUP Consultants Pvt. Ltd.

DATE

NAME

SIGN.

DRAWN

02/05/2016

CHKD.

02/05/2016

APPD.

02/05/2016

SUBMITTED BY

GIL-SIL JV

DATE

NAME

SIGN.

CHKD.

02/05/2016

APPD.

02/05/2016

NOC BY

SYSTRA - Mott MacDonald JV

DATE

NAME

SIGN.

CHKD.

17-5-16

APPD.

17-5-16

APPROVAL BY

DFCC

DATE


NAME

SIGN.

CHKD.

APPD.

THIS DRAWING IS THE PROPERTY OF GIL - SIL JV IT SHOULD NOT BE USED, COPIED OR REPRODUCED WITHOUT THEIR WRITTEN PERMISSION.

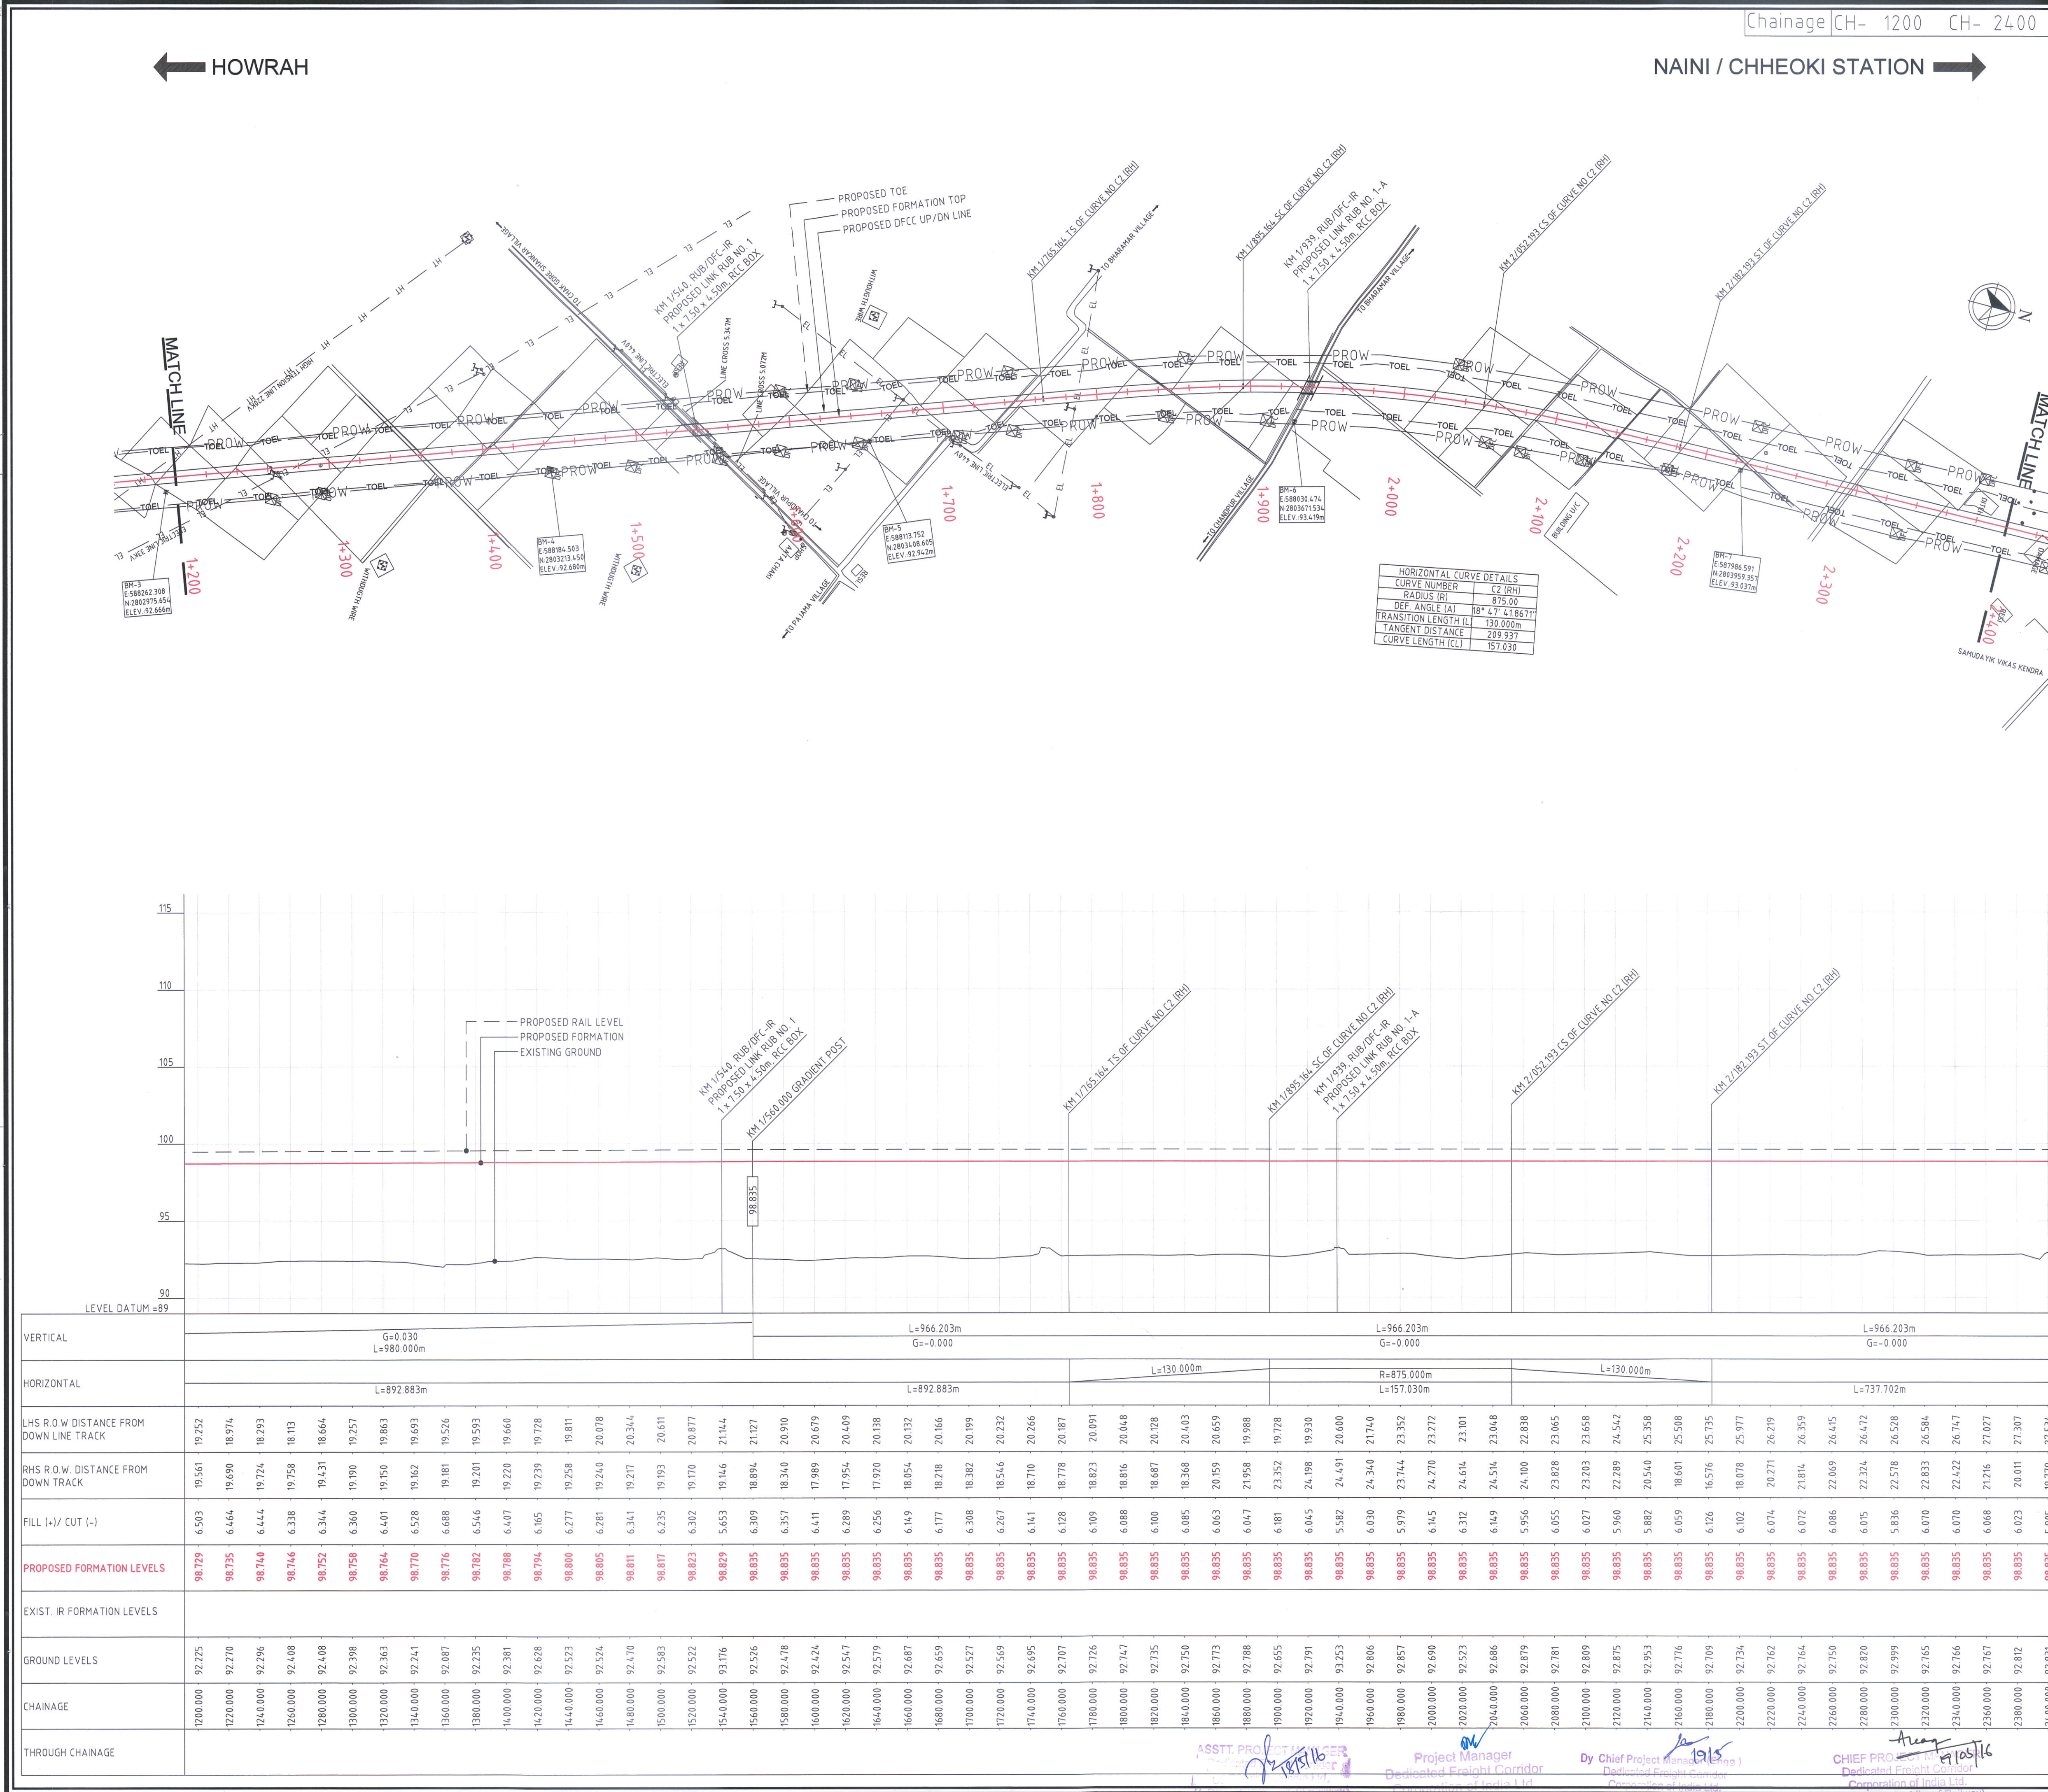

← HOWRAH

NAINI / CHHEOKI STATION →

Chainage CH- 2400 CH- 3600

SECTION-CP-201

LEGEND:-

- +++++ EXISTING IR TRACK
- PROPOSED DFCC TRACK
- PROW PROW DFCC ROW LINE
- IR-TOE IR-TOE EXISTING IR TOE LINE
- TOEL TOEL DFCC TOE LINE

NOTES:-

- ALL DIMENSIONS ARE IN METERS UNLESS STATED OTHERWISE.
- ALL COORDINATES ARE BASED ON WGS 84 PROJECTION IN UTM ZONE 44.
- TOP WIDTH OF FORMATION IS 13.5M FOR DOUBLE LINE IN STRAIGHT SECTION.
- CHAINAGE AND LEVELS AS SHOWN IN THE DRAWING IS BASED ON THE DFC DOWN LINE.
- EQUILIBRIUM SPEED HAS BEEN TAKEN 85 KMPH.
- TRACK CENTER BETWEEN MAIN LINES OF DFC HAS BEEN KEPT AS MIN. 6.0M AT STRAIGHT SECTION.
- DRAIN SHALL BE PROVIDED BETWEEN IR AND DFC TRACKS TO DRAIN OUT RAINWATER.
- PUBLIC UTILITIES, HT/LT LINES, ETC. INTERFERING DFC TRACKS SHALL BE RELOCATED.
- AT THE LOCATIONS WHERE FORMATION HEIGHT IS <1.75m, IT IS PROPOSED TO MAKE THE FORMATION HEIGHT TO 1.75m BY CUTTING THE EARTH.
- FOR LEGEND AND ABBREVIATION REFER RELEVANT DRAWING.

EMPLOYER :

DEDICATED FREIGHT CORRIDOR CORPORATION OF INDIA LTD.

PROJECT :

EASTERN DEDICATED FREIGHT CORRIDOR (PACKAGE - 201)

TITLE :

ALIGNMENT PLAN & PROFILE CHHEOKI LINK LINE FROM KM. 2/400 TO KM. 3/600

DRAWING NO.	SIZE	REV	SCALE
P 2 AL 0 1 3 6	A1	C	HOR:- 1 : 2000, VER:- 1 : 200

REVIEWS

REV	DATE	REMARKS
A	20/01/2016	PRELIMINARY DESIGN
B	23/03/2016	Ltr No.PMCS/EDFC2/LT/2016/00308 Comments Incorporated
C	02/05/2016	Ltr No.PMC/EDFC2/LT/2016/01039 Comments Incorporated

DRAWING STAGE

- ☒ FOR APPROVAL
- ☐ GOOD FOR CONSTRUCTION

PMC :

SYSTRA Mott MacDonald

SYSTRA - Mott MacDonald JV

CONTRACTOR :

GIL

GIL - SIL JV


DESIGN CONSULTANT: **STUP Consultants Pvt. Ltd.**

REGISTERED OFFICE: 1004-B, BANGA CHOWK, NARIMAN POINT, MUMBAI 400 021.

DATE: 02/05/2016 NAME: SIGN:


DATE	NAME	SIGN.
DRAWN 02/05/2016		
CHKD. 02/05/2016		
APPD. 02/05/2016		
SUBMITTED BY	GIL-SIL JV	
DATE	NAME	SIGN.
CHKD. 02/05/2016		
APPD. 02/05/2016		
NOC BY	SYSTRA - Mott MacDonald JV	
DATE	NAME	SIGN.
CHKD. 17-5-16		
NOC 17-5-16		
APPROVAL BY	DFCC	
DATE	NAME	SIGN.
CHKD.		
APPD.		

THIS DRAWING IS THE PROPERTY OF **GIL - SIL JV** IT SHOULD NOT BE USED, COPIED OR REPRODUCED WITHOUT THEIR WRITTEN PERMISSION.

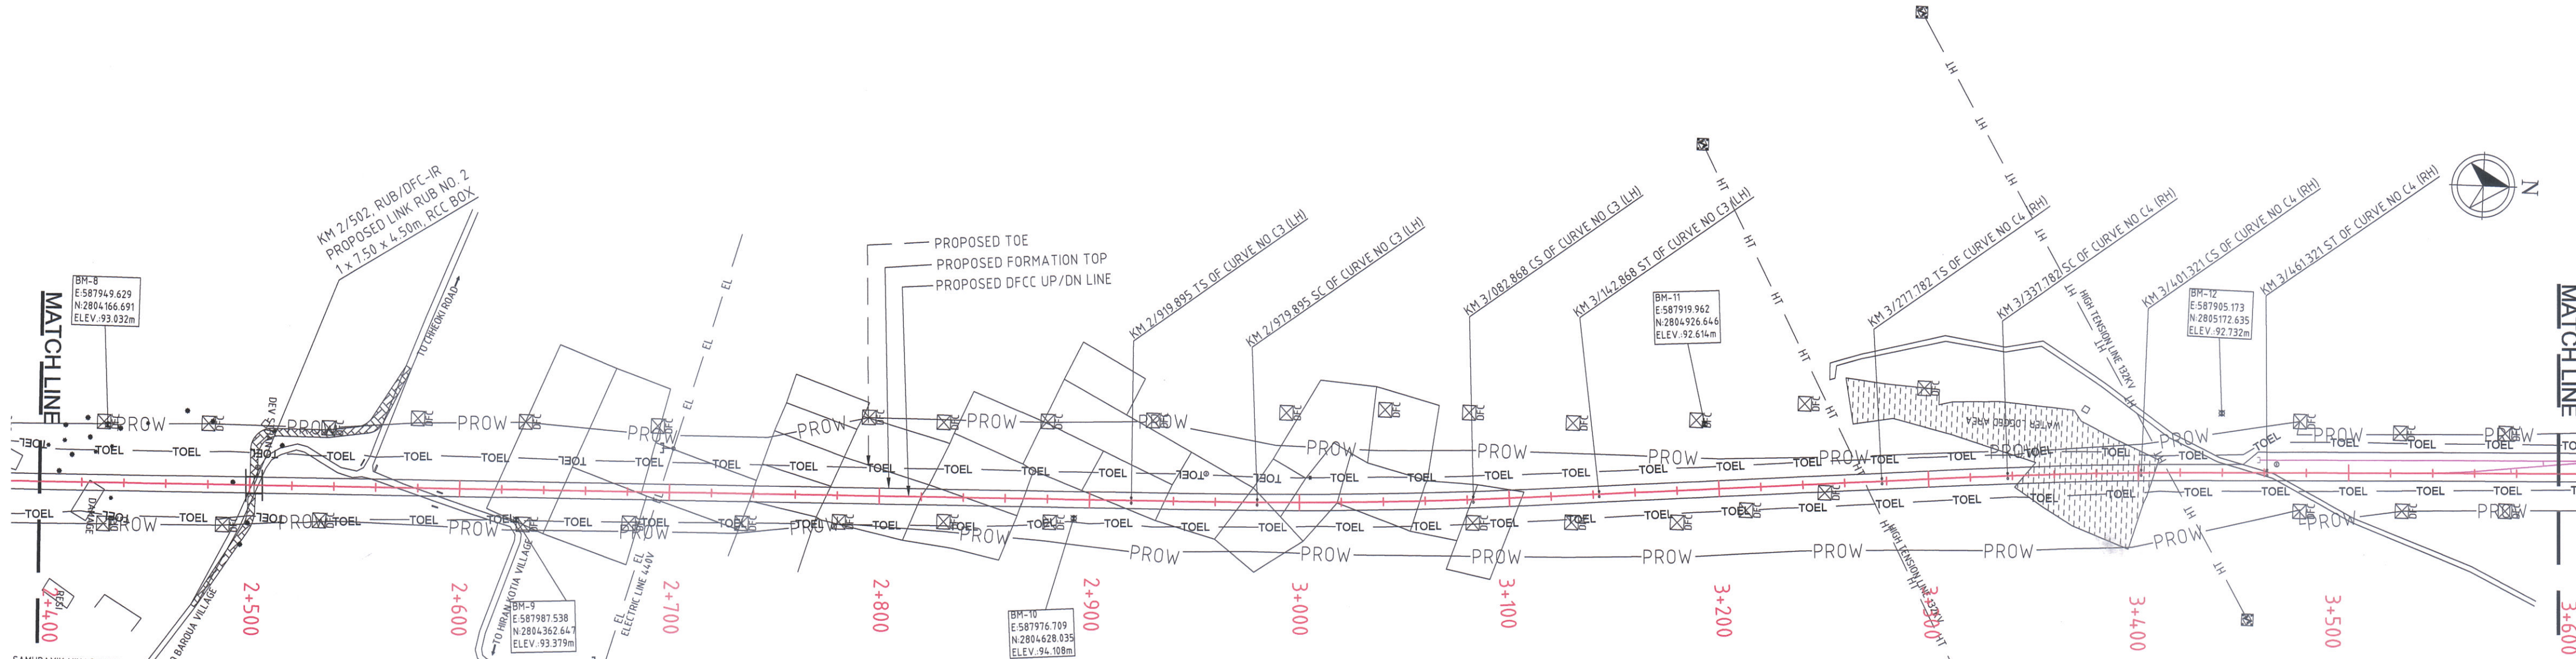

HORIZONTAL CURVE DETAILS	
CURVE NUMBER	C3 (LH)
RADIUS (R)	2500.00
DEF. ANGLE (A)	3° 44' 52.6493"
TRANSITION LENGTH (L)	60.000m
TANGENT DISTANCE	111.517
CURVE LENGTH (CL)	102.973

HORIZONTAL CURVE DETAILS	
CURVE NUMBER	C4 (RH)
RADIUS (R)	2500.00
DEF. ANGLE (A)	2° 49' 52.6493"
TRANSITION LENGTH (L)	60.000m
TANGENT DISTANCE	91.183
CURVE LENGTH (CL)	63.538

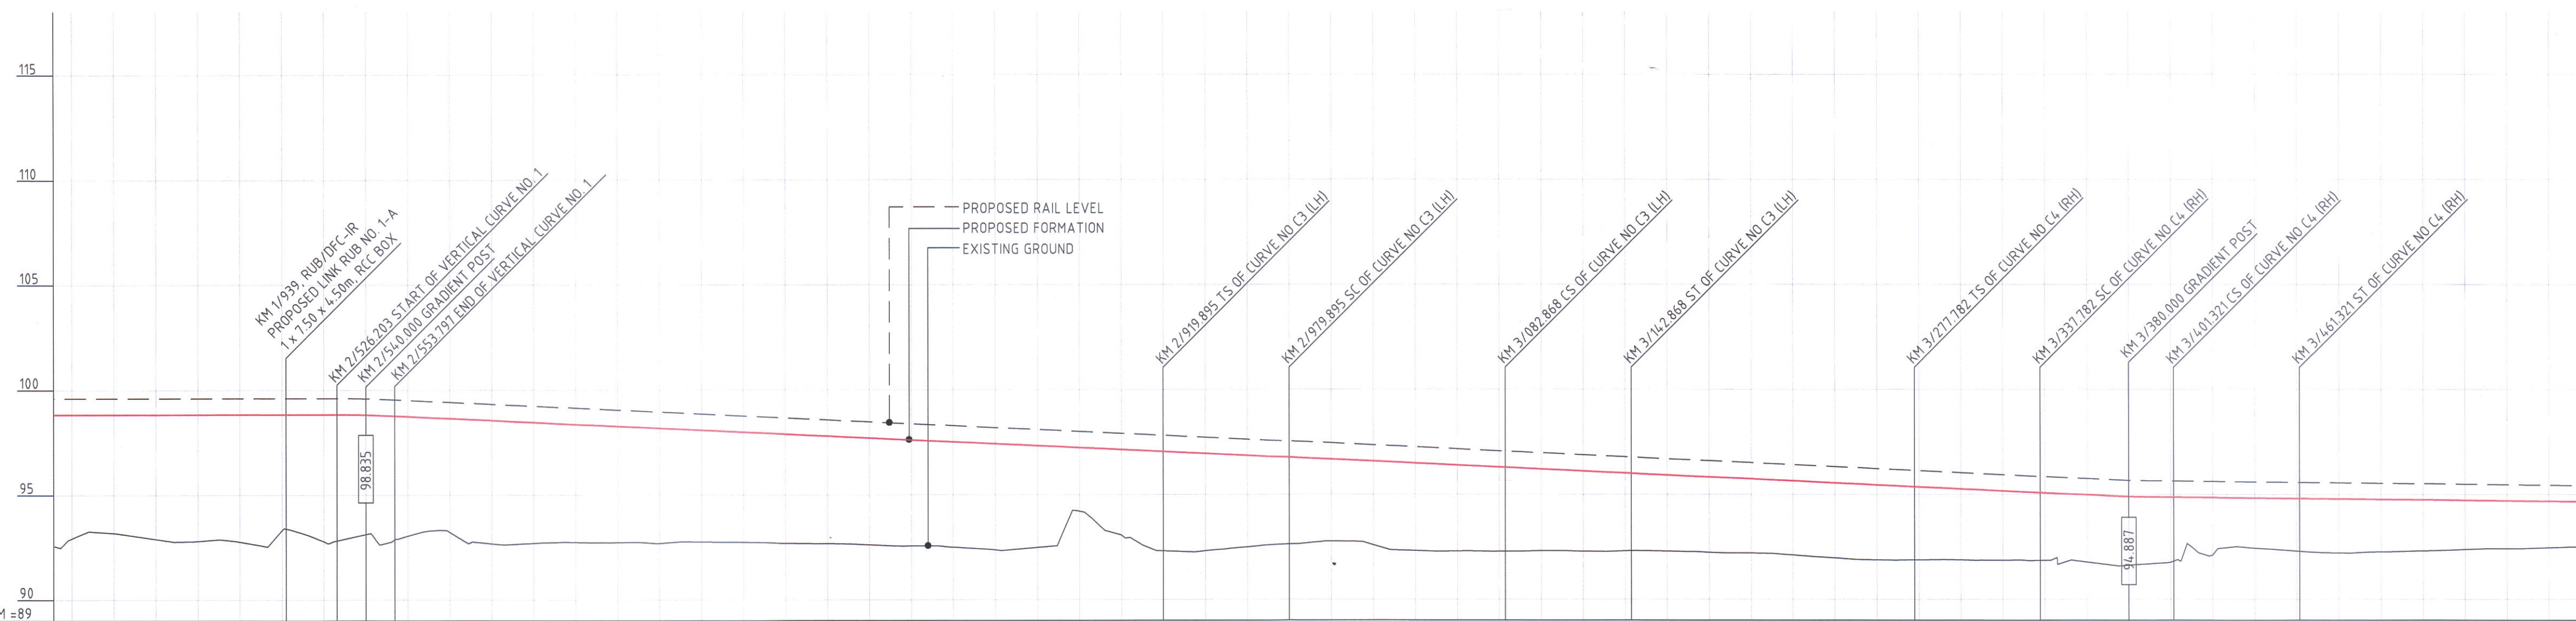


VERTICAL	L=966.203m G=-0.000											 L=27.594m R=5871.109mL=826.203m G=-0.470											L=826.203m G=-0.470											L=920.000m G=-0.108	
	L=737.702m											L=737.702m											L=60.000m		L=102.973m		L=60.000m		L=134.915m			L=60.000m		R=2500.000m L=63.538m		L=60.000m		L=521.186m	
LHS R.O.W. DISTANCE FROM DOWN LINE TRACK	27.534	27.761	28.039	28.374	28.709	28.404	28.093	28.001	29.474	30.926	31.350	31.774	31.318	29.749	28.180	27.076	27.024	26.971	29.848	34.149	37.274	37.014	36.815	36.615	36.450	36.984	37.518	36.026	32.472	28.820	26.586	25.462	24.256	23.924	23.433	22.265	20.823	19.298	17.615	15.933	14.251	13.582	12.964	12.438	12.291	12.156	11.952	11.772	11.747	12.520	13.443	16.046	18.943	21.892	18.094	18.209	18.324	18.374	18.408	18.586	
RHS R.O.W. DISTANCE FROM DOWN TRACK	19.779	19.630	19.504	19.404	19.304	18.418	17.114	16.433	16.987	17.540	18.322	19.175	19.222	19.119	19.016	18.977	18.939	18.887	15.767	13.446	14.504	15.707	17.014	18.533	20.053	22.225	24.398	24.076	23.715	23.595	24.142	24.851	25.462	26.087	26.873	29.771	30.544	31.317	31.541	31.446	32.086	32.708	34.841	35.566	35.696	35.667	34.772	33.472	30.481	26.052	21.545	24.119	21.506	18.894	18.045	17.862	17.767	
FILL (+)/ CUT (-)	5.905	5.645	5.934	6.025	6.065	5.524	6.044	5.701	5.699	5.424	5.874	5.762	5.625	5.541	5.487	5.322	5.248	5.206	5.133	5.096	5.054	5.018	4.982	4.853	3.029	4.081	4.742	4.643	4.359	4.130	3.898	3.984	4.163	4.089	4.009	3.888	3.819	3.706	3.626	3.587	3.529	3.474	3.360	3.296	3.271	3.256	3.271	3.099	2.743	2.398	2.507	2.573	2.505	2.438	2.348	2.285	2.223	
PROPOSED FORMATION LEVELS	98.835	98.835	98.835	98.835	98.835	98.835	98.835	98.819	98.741	98.647	98.553	98.459	98.365	98.271	98.177	98.083	97.989	97.895	97.801	97.707	97.613	97.519	97.425	97.331	97.237	97.143	97.049	96.955	96.861	96.767	96.673	96.579	96.485	96.391	96.297	96.203	96.109	96.015	95.921	95.827	95.733	95.639	95.545	95.451	95.357	95.263	95.169	95.075	94.981	94.887	94.793	94.700	94.606	94.512	94.418	94.324	94.230	94.136	94.042	93.948	93.854	93.760	93.666	93.572	93.478	93.384	93.290	93.196	93.102	93.008	92.914	92.820	92.726	92.632	92.538	92.444	92.350	92.256	92.162	92.068	91.974	91.880	91.786	91.692	91.598	91.504	91.410	91.316	91.222	91.128	91.034	90.940	90.846	90.752	90.658	90.564	90.470	90.376	90.282	90.188	90.094	89.999	89.905	89.811	79.095	78.999	78.905	78.811	68.095	67.999	67.905	67.811	57.095	56.999	56.905	56.811	46.095	45.999	45.905	45.811	35.095	34.999	34.905	34.811	13.755	13.66

ASSIST. PROJECT MANAGER: **ALLAHABAD (East)**

Project Manager: **ALLAHABAD (East)**

Chief Project Manager (Engg.): **ALLAHABAD (East)**

Chief Project Manager (Const.): **ALLAHABAD (East)**

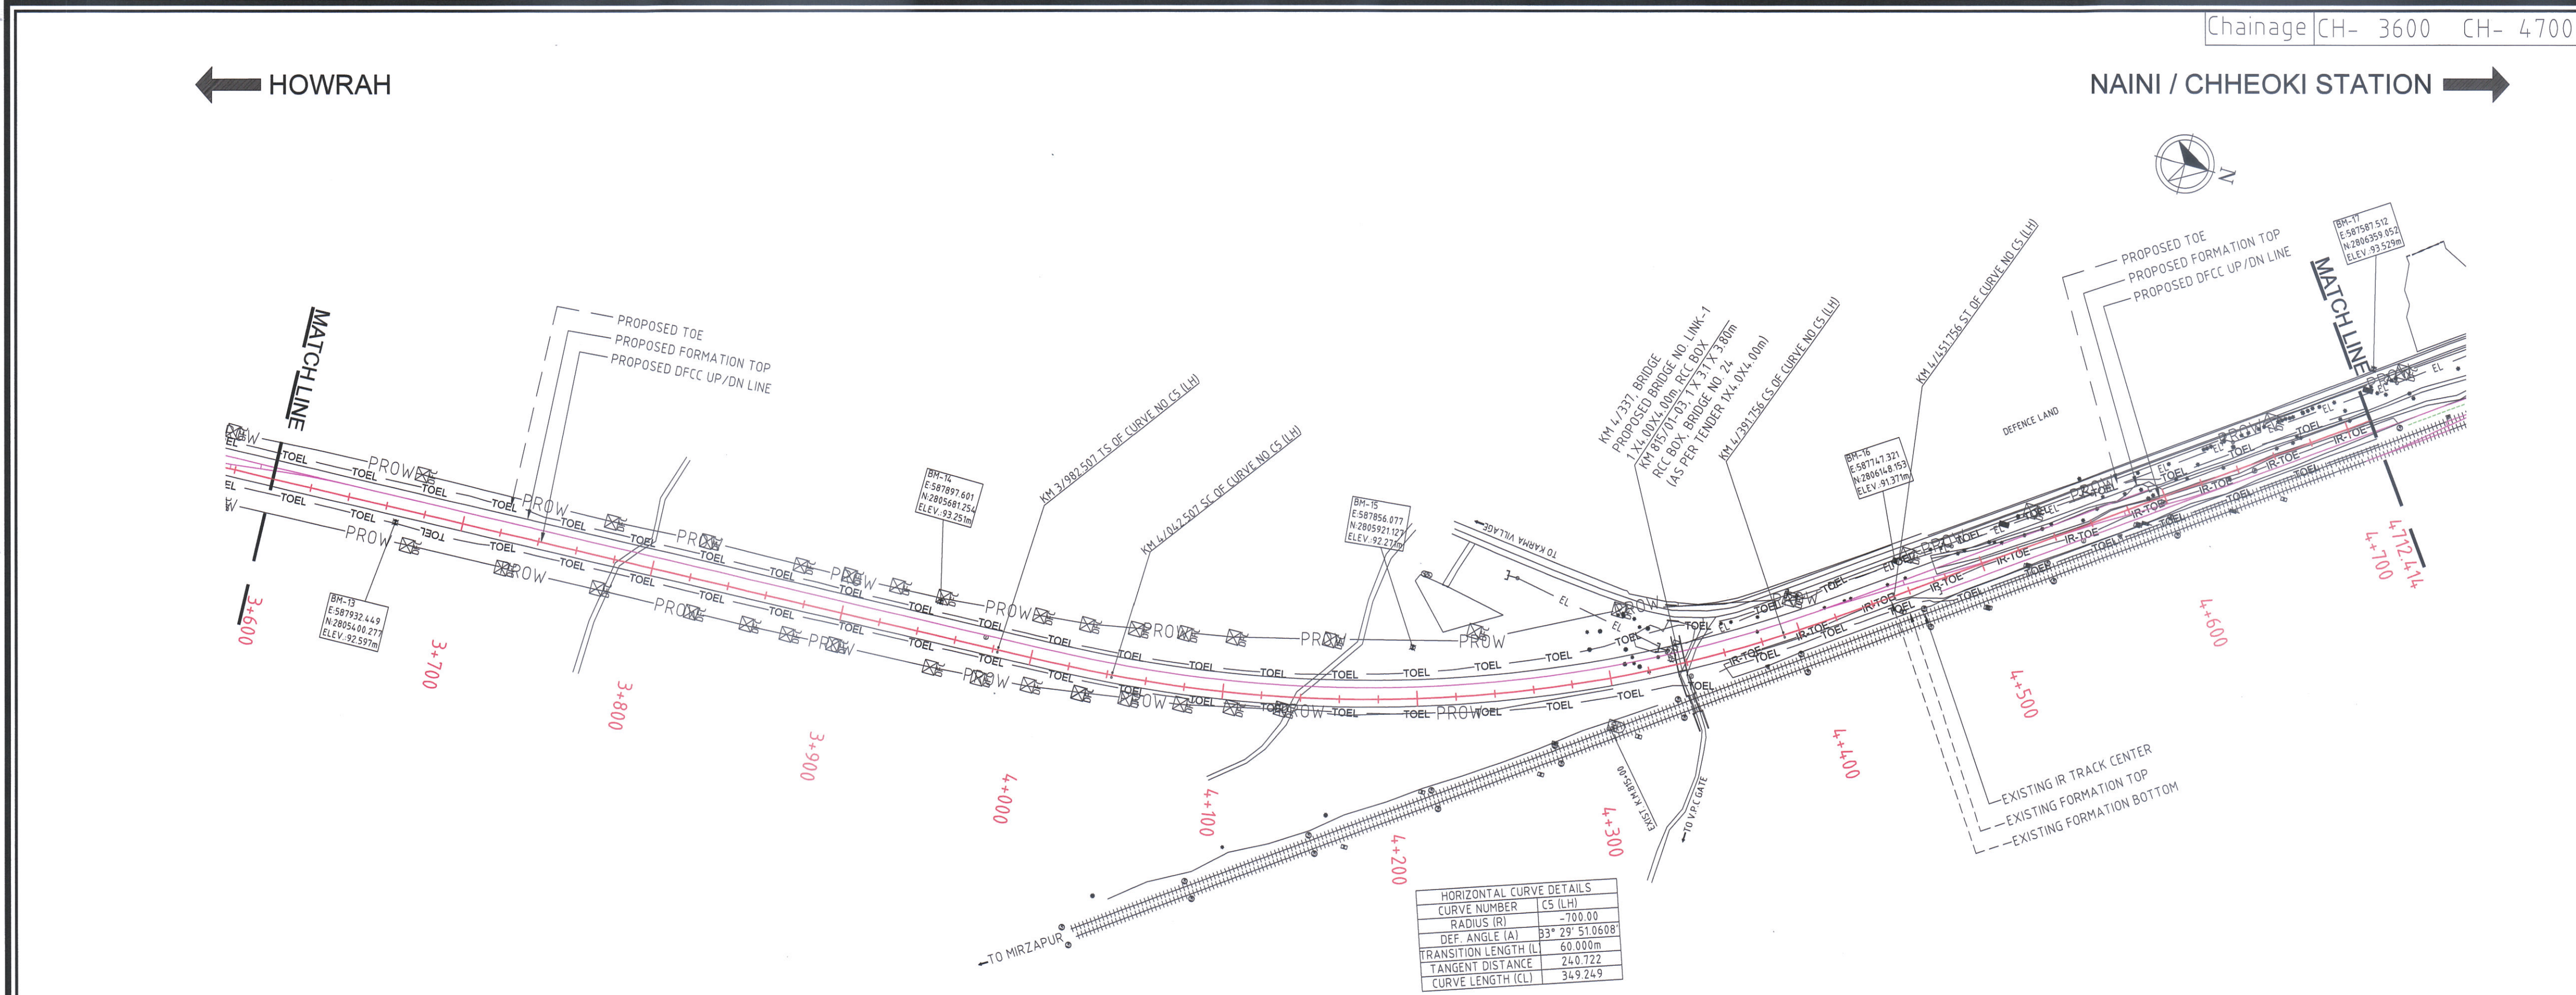

SECTION-CP-201

LEGEND:-

EXISTING IR TRACK

PROPOSED DFCC TRACK

DFCC ROW LINE

EXISTING IR TOE LINE

DFCC TOE LINE

NOTES:-

1. ALL DIMENSIONS ARE IN METERS UNLESS STATED OTHERWISE.

2. ALL COORDINATES ARE BASED ON WGS 84 PROJECTION IN UTM ZONE 44.

3. TOP WIDTH OF FORMATION IS 13.5M FOR DOUBLE LINE IN STRAIGHT SECTION.

4. CHAINAGE AND LEVELS AS SHOWN IN THE DRAWING IS BASED ON THE DFC DOWN LINE.

5. EQUILIBRIUM SPEED HAS BEEN TAKEN 85 KMPH.

6. TRACK CENTER BETWEEN MAIN LINES OF DFC HAS BEEN KEPT AS MIN. 6.0M AT STRAIGHT SECTION.

7. DRAIN SHALL BE PROVIDED BETWEEN IR AND DFC TRACKS TO DRAIN OUT RAINWATER.

8. PUBLIC UTILITIES, HT/LT LINES, ETC. INTERFERING DFC TRACKS SHALL BE RELOCATED.

9. AT THE LOCATIONS WHERE FORMATION HEIGHT IS <1.75m, IT IS PROPOSED TO MAKE THE FORMATION HEIGHT TO 1.75m BY CUTTING THE EARTH.

10. FOR LEGEND AND ABBREVIATION REFER RELEVANT DRAWING.

EMPLOYER :

DEDICATED FREIGHT CORRIDOR CORPORATION OF INDIA LTD.

PROJECT :

EASTERN DEDICATED FREIGHT CORRIDOR (PACKAGE - 201)

TITLE :

ALIGNMENT PLAN & PROFILE

CHHEOKI LINK LINE

FROM KM. 3/600 TO KM. 4/700

DRAWING NO.

SIZE

REV

SCALE

P

2

AL

0

1

3

7

A1

C

HOR:- 1 : 2000, VER:- 1 : 200

REVIEWS

REV

DATE

REMARKS

A

20/01/2016

PRELIMINARY DESIGN

B

23/03/2016

Ltr No.PMCS/EDFC2/LTT/2016/00308 Comments Incorporated

C

02/05/2016

Ltr No.PMC/EDFC2/LTT/2016/01039 Comments Incorporated

DRAWING STAGE

☒ FOR APPROVAL

☐ GOOD FOR CONSTRUCTION

PMC :

SYSTRA - Mott MacDonald JV

CONTRACTOR :

GIL - SIL JV

DESIGN CONSULTANT:

STUP Consultants Pvt. Ltd.

DRAWN

DATE

NAME

SIGN.

CHKD.

02/05/2016

APPD.

02/05/2016

SUBMITTED BY

GIL-SIL JV

DATE

NAME

SIGN.

CHKD.

02/05/2016

APPD.

02/05/2016

NOC BY

SYSTRA - Mott MacDonald JV

DATE

NAME

SIGN.

CHKD.

17-5-16

NOC

17-5-16

APPROVAL BY

DFCC

DATE


NAME

SIGN.

CHKD.

APPD.

THIS DRAWING IS THE PROPERTY OF GIL - SIL JV IT SHOULD NOT BE USED, COPIED OR REPRODUCED WITHOUT THEIR WRITTEN PERMISSION.

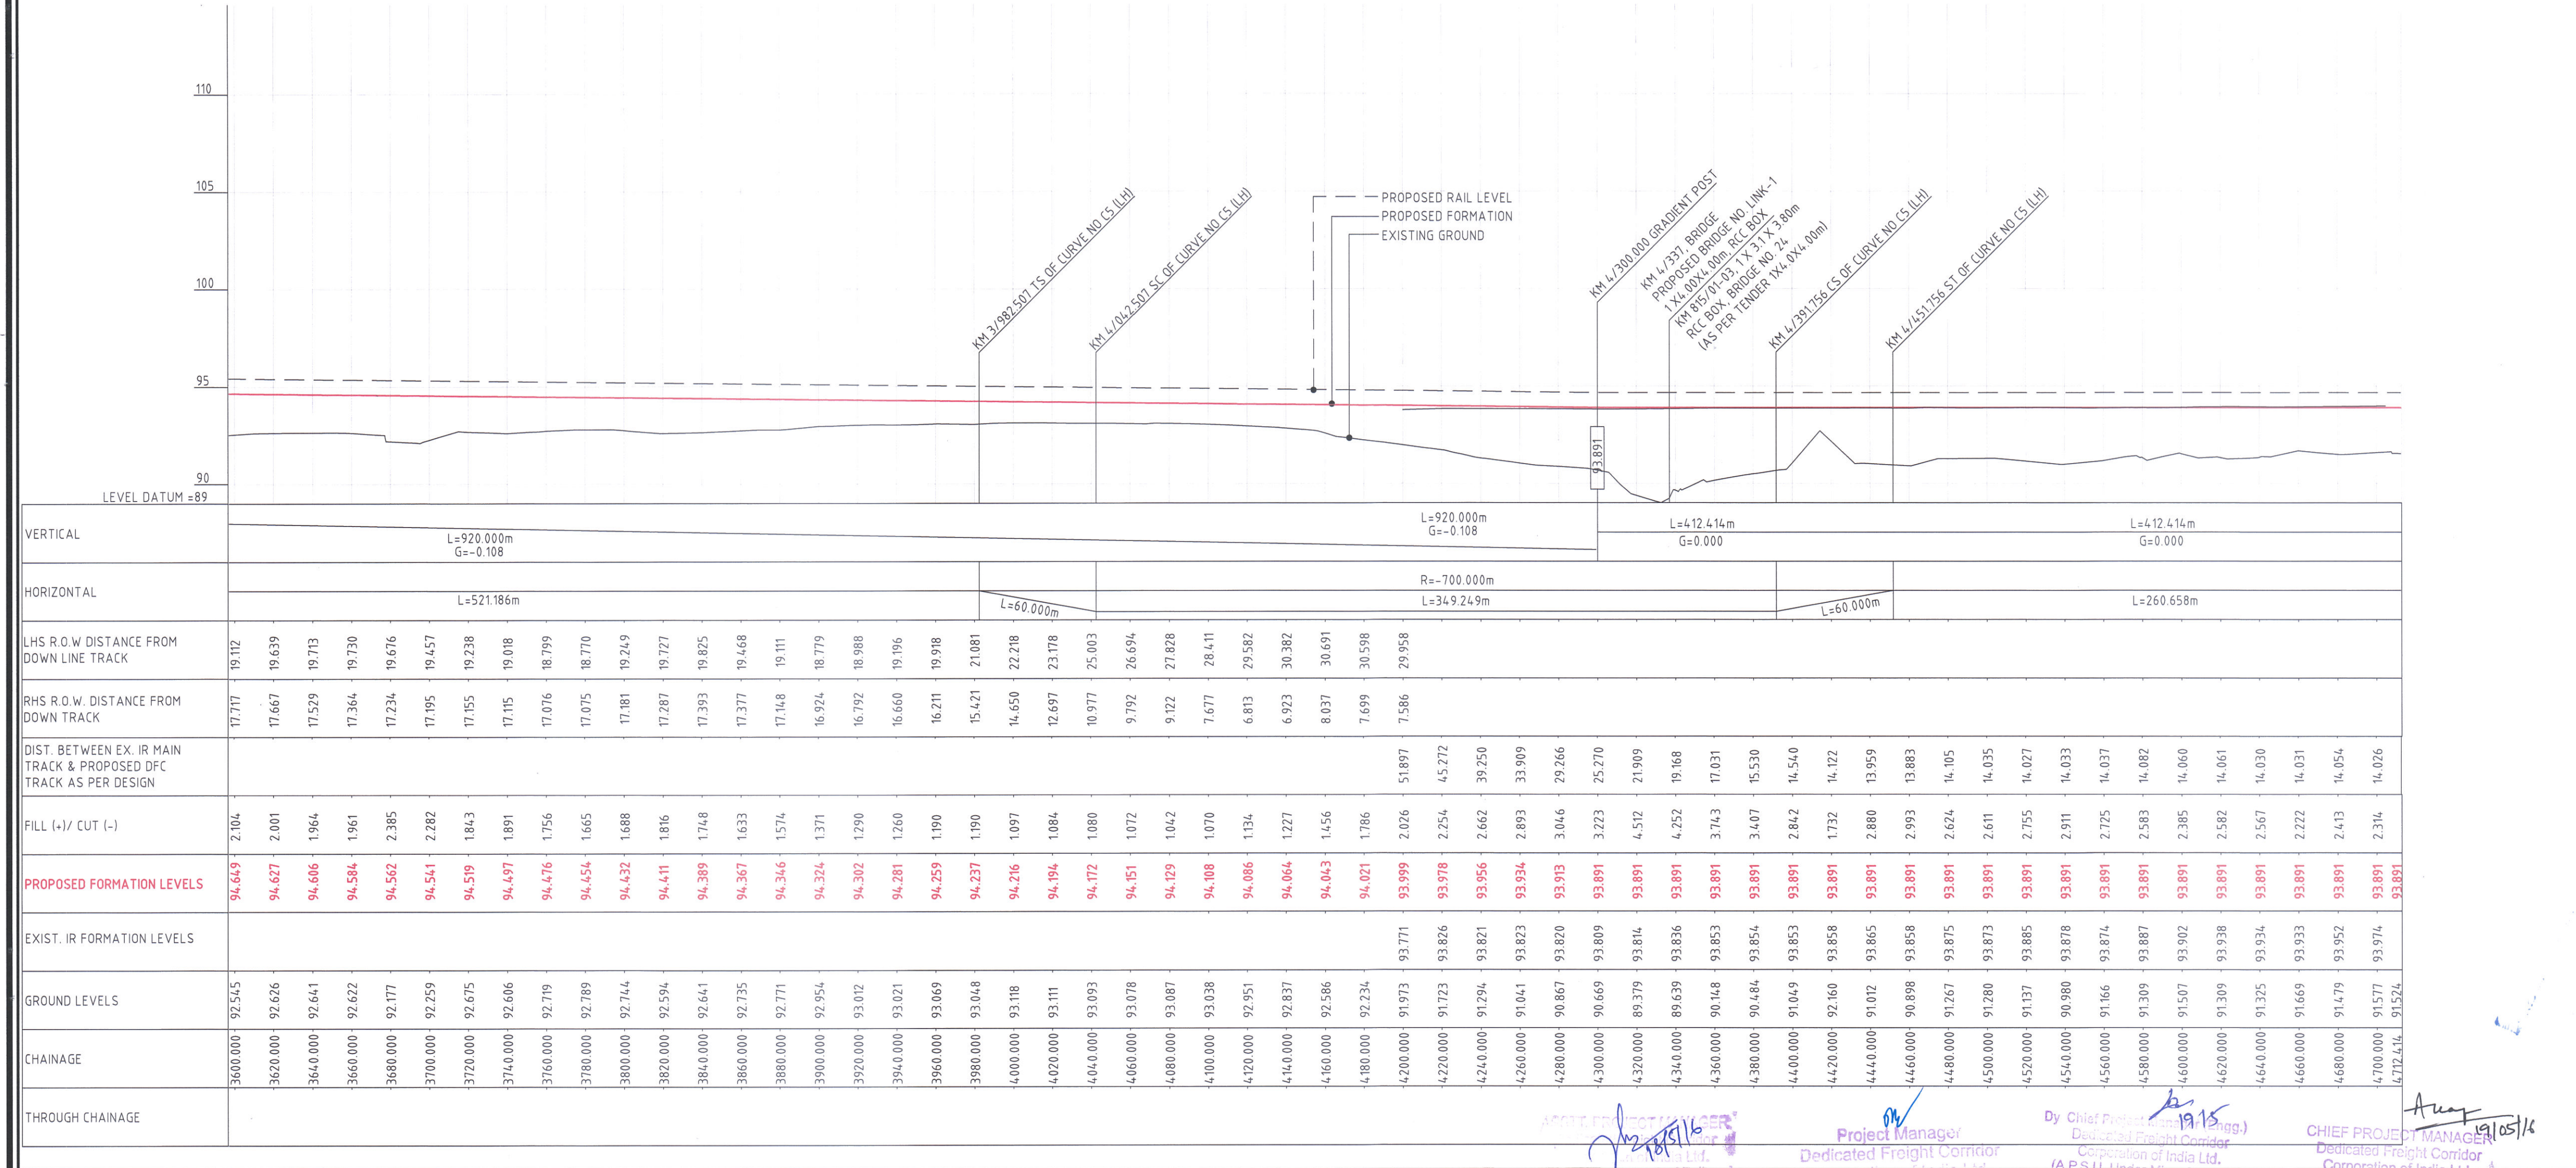


Chainage CH- 3600 CH- 4712

SECTION-CP-201

← HOWRAH

NAINI / CHHEOKI STATION →

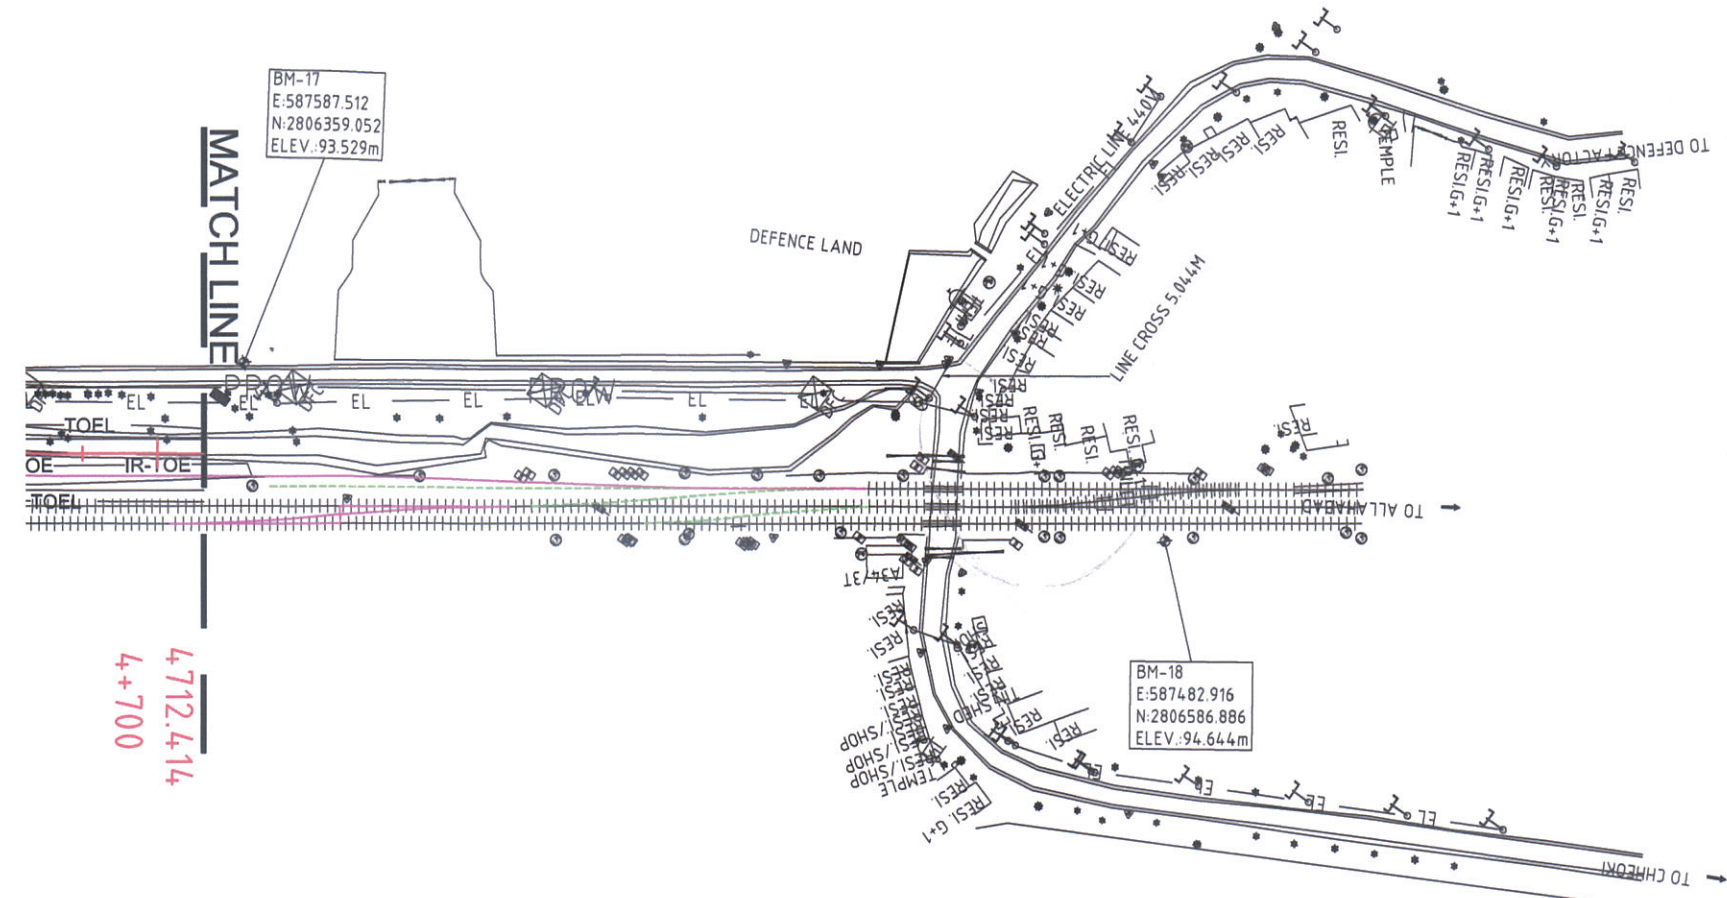

LEGEND:-

- EXISTING IR TRACK
- PROPOSED DFCC TRACK
- DFCC ROW LINE
- EXISTING IR TOE LINE
- DFCC TOE LINE

NOTES:-

- ALL DIMENSIONS ARE IN METERS UNLESS STATED OTHERWISE.
- ALL COORDINATES ARE BASED ON WGS 84 PROJECTION IN UTM ZONE 44.
- TOP WIDTH OF FORMATION IS 13.5M FOR DOUBLE LINE IN STRAIGHT SECTION.
- CHAINAGE AND LEVELS AS SHOWN IN THE DRAWING IS BASED ON THE DFC DOWN LINE.
- EQUILIBRIUM SPEED HAS BEEN TAKEN 85 KMPH.
- TRACK CENTER BETWEEN MAIN LINES OF DFC HAS BEEN KEPT AS MIN. 6.0M AT STRAIGHT SECTION.
- DRAIN SHALL BE PROVIDED BETWEEN IR AND DFC TRACKS TO DRAIN OUT RAINWATER.
- PUBLIC UTILITIES, HT/LT LINES, ETC. INTERFERING DFC TRACKS SHALL BE RELOCATED.
- AT THE LOCATIONS WHERE FORMATION HEIGHT IS <1.75m, IT IS PROPOSED TO MAKE THE FORMATION HEIGHT TO 1.75m BY CUTTING THE EARTH.
- FOR LEGEND AND ABBREVIATION REFER RELEVANT DRAWING.

EMPLOYER : DEDICATED FREIGHT CORRIDOR CORPORATION OF INDIA LTD.

PROJECT : EASTERN DEDICATED FREIGHT CORRIDOR (PACKAGE - 201)

TITLE : ALIGNMENT PLAN & PROFILE CHHEOKI LINK LINE FROM KM. 3/600 TO KM. 4/712

DRAWING NO.	SIZE	REV	SCALE
P 2 AL 0 1 37A	A1	C	HOR:- 1 : 2000, VER:- 1 : 200

REVIEWS		
REV	DATE	REMARKS
A	20/01/2016	PRELIMINARY DESIGN
B	23/03/2016	Ltr No.PMCS/EDFC2/LTT/2016/00308 Comments Incorporated
C	02/05/2016	Ltr No.PMC/EDFC2/LTT/2016/01039 Comments Incorporated

DRAWING STAGE
☒ FOR APPROVAL
☐ GOOD FOR CONSTRUCTION

PMC : SYSTRA - Mott MacDonald JV

CONTRACTOR : GIL - SIL JV

DESIGN CONSULTANT: STUP Consultants Pvt. Ltd.
MUMBAI - 400 001
KOLKATA

	DATE	NAME	SIGN.
DRAWN	02/05/2016		
CHKD.	02/05/2016		
APPD.	02/05/2016		
SUBMITTED BY GIL-SIL JV			
	DATE	NAME	SIGN.
CHKD.	02/05/2016		
APPD.	02/05/2016		
NOC BY SYSTRA - Mott MacDonald JV			
	DATE	NAME	SIGN.
CHKD.	17-5-16		
NOC	17-5-16		
APPROVAL BY DFCC			
	DATE	NAME	SIGN.
CHKD.			
APPD.			

THIS DRAWING IS THE PROPERTY OF GIL - SIL JV IT SHOULD NOT BE USED, COPIED OR REPRODUCED WITHOUT THEIR WRITTEN PERMISSION.

ASSTT. PROJECT MANAGER
Dedicated Freight Corridor
Corporation of India Ltd.
(A.P.S.U. Under Min. of Railway)
ALLAHABAD (East)

Project Manager
Dedicated Freight Corridor
Corporation of India Ltd.
(A.P.S.U. Under Min. of Railway)
ALLAHABAD (East)

By Chief Engineer
(A.P.S.U. Under Min. of Railway)
ALLAHABAD (East)

Chief Project Manager
Dedicated Freight Corridor
Corporation of India Ltd.
(A.P.S.U. Under Min. of Railway)
ALLAHABAD (East)