
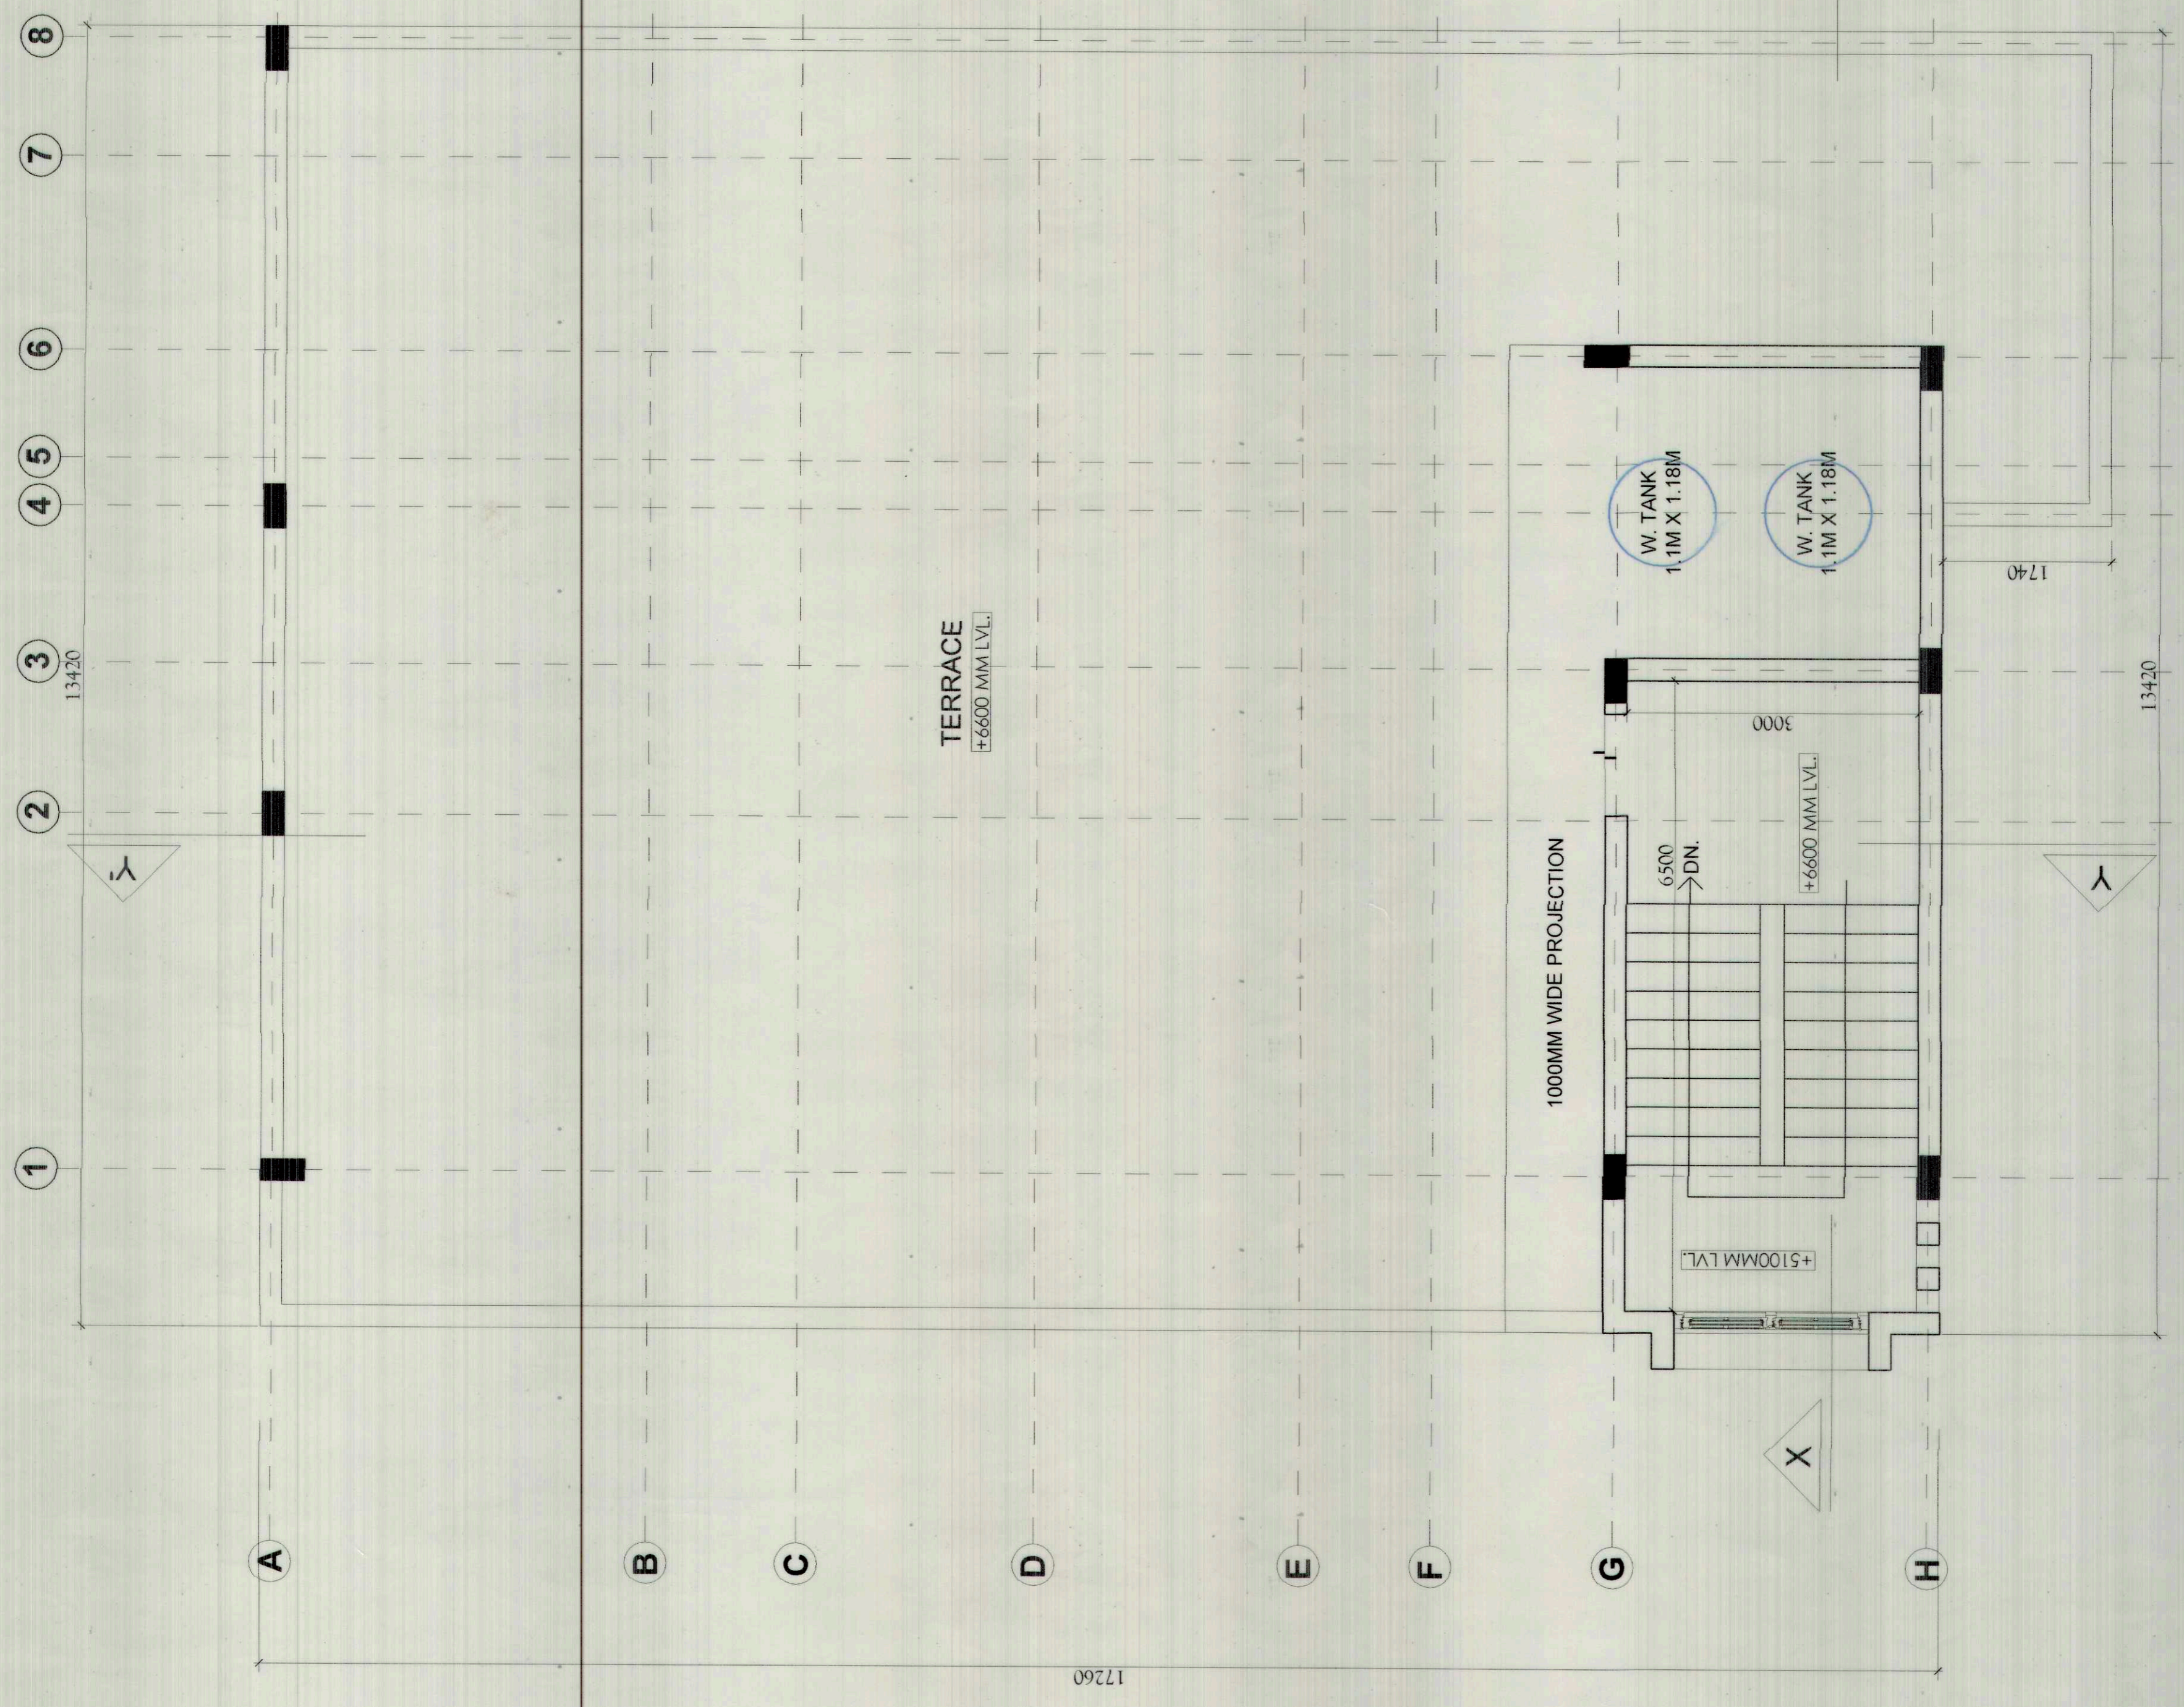
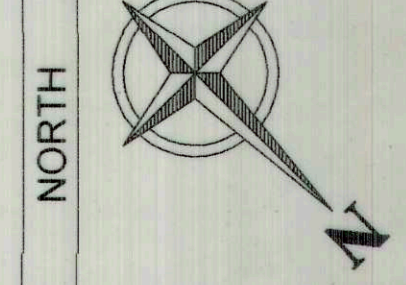


GENERAL NOTES
 1. ALL DIMENSIONS ARE IN MILLIMETERS.
 2. ALL LEVELS ARE IN M.M. INDICATING TOP OF FINISH WHEREVER APPLICABLE.
 3. GROUND LEVELS, WHERE SHOWN, ARE INDICATIVE IT SHALL BE CONFIRMED.
 4. R.C.C. DIMENSIONS ARE INDICATIVE AND SUBJECT TO STRUCTURAL DESIGN.
 5. ALL MINIMUM INTERNAL CLEARANCES ARE MANDATORY AS SHOWN.
 6. DRAWINGS TO BE READ IN CONJUNCTION WITH OTHER DESIGNS FOR
 7. ABSOLUTE BAL LEVEL SHALL BE DERIVED FROM EDCO ALIGNMENT DRAWING.
 8. DO NOT MAKE CHANGES TO THIS DRAWING.

A. LEGENDS & ABBREVIATIONS
 INTERNAL WALLS
B. KEY PLAN

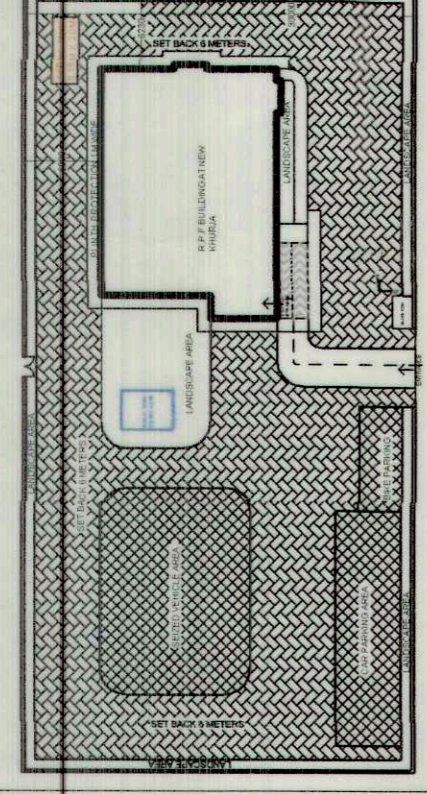

ARCHITECTURE CONSULTANT M/s CONSULTING ONE Ar. Anurag Khandelwal Block-20, Shop no.5, Shree market, campy place, agra-282002		Issued By Authorized Rep. Name/Designation AR. ANURAG KHADELWAL www.architecturalkhandelwal.com/1919292505		Issued By Authorized Rep. Sig Date Name	
By Designer Name/Designation SONAL GUPTA		Issued By Authorized Rep. Sig Date Name		Issued By Authorized Rep. Sig Date Name	
Drawn By AR.ARCHIT KEVAL		Issued By Authorized Rep. Sig Date Name		Issued By Authorized Rep. Sig Date Name	
Checked By Approved for Issue		Issued By Authorized Rep. Sig Date Name		Issued By Authorized Rep. Sig Date Name	
PROJECT TITLE R.P.F BUILDING AT NEW KHURJA/ NEW EKDIL			OWNER EASTERN DEDICATED FREIGHT CORRIDOR DFCCIL - APPROVAL CGMITDL DY.PM/ENGR/TDL.		
DWG. REFERENCE DFCC/EDFC-1/NKR/JRPF POST/GAD/TD/DIM/03			DRAWING TITLE DIMENSION PLAN TERRACE FLOOR		
ARCHITECT STAMP AND SIG. Ar. Anurag Khandelwal CA1922650 "Ar. P.O. Const. & Project Mgmt."			SCALE 1:100		
DATE 08.02.2020			STATUS SUBMISSION		