

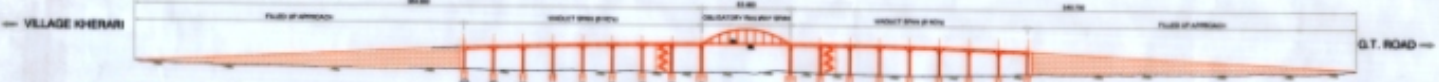
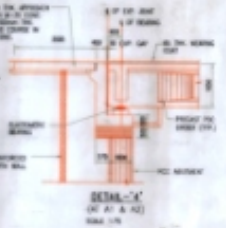
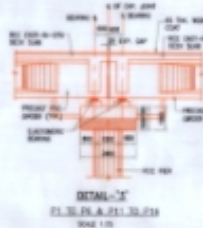
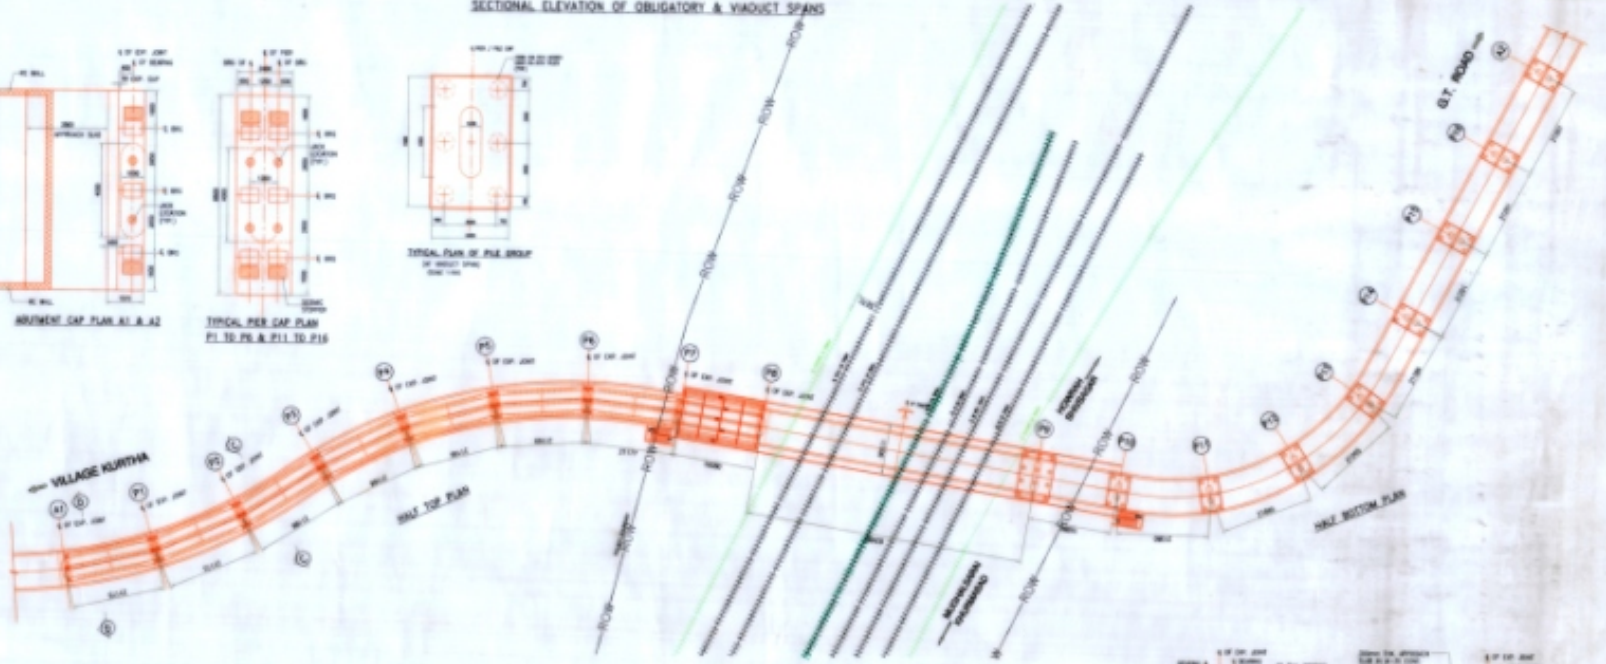
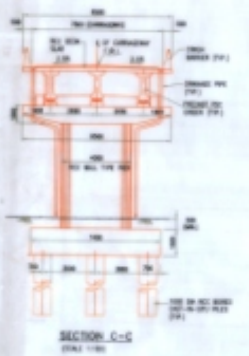
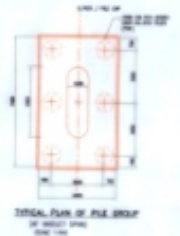


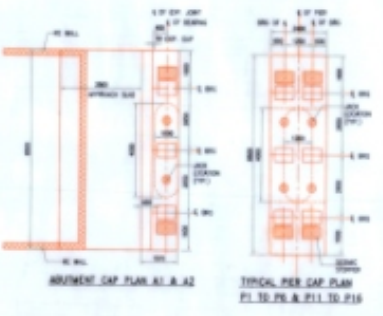

SECTIONAL ELEVATION OF OBLIGATORY & VIADUCT SPANS

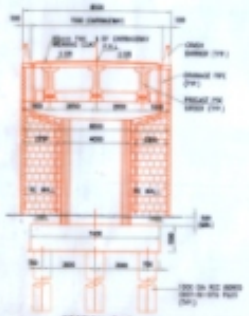


LONGITUDINAL SECTION INCLUDING FILLED UP PORTION



EAST CENTRAL RAILWAY		MGS DIVISION	
DEDICATED FREIGHT CORRIDOR CORPORATION OF INDIA LIMITED A GOVERNMENT OF INDIA ENTERPRISE			
GAD FOR APPROACH PORTION OF FCB AT LC NO. 49 AT No. 100/21/23			
CONSULTANTS <b>PARK PROJECTS CONSULTANCY PVT. LTD.</b> NEW DELHI			