


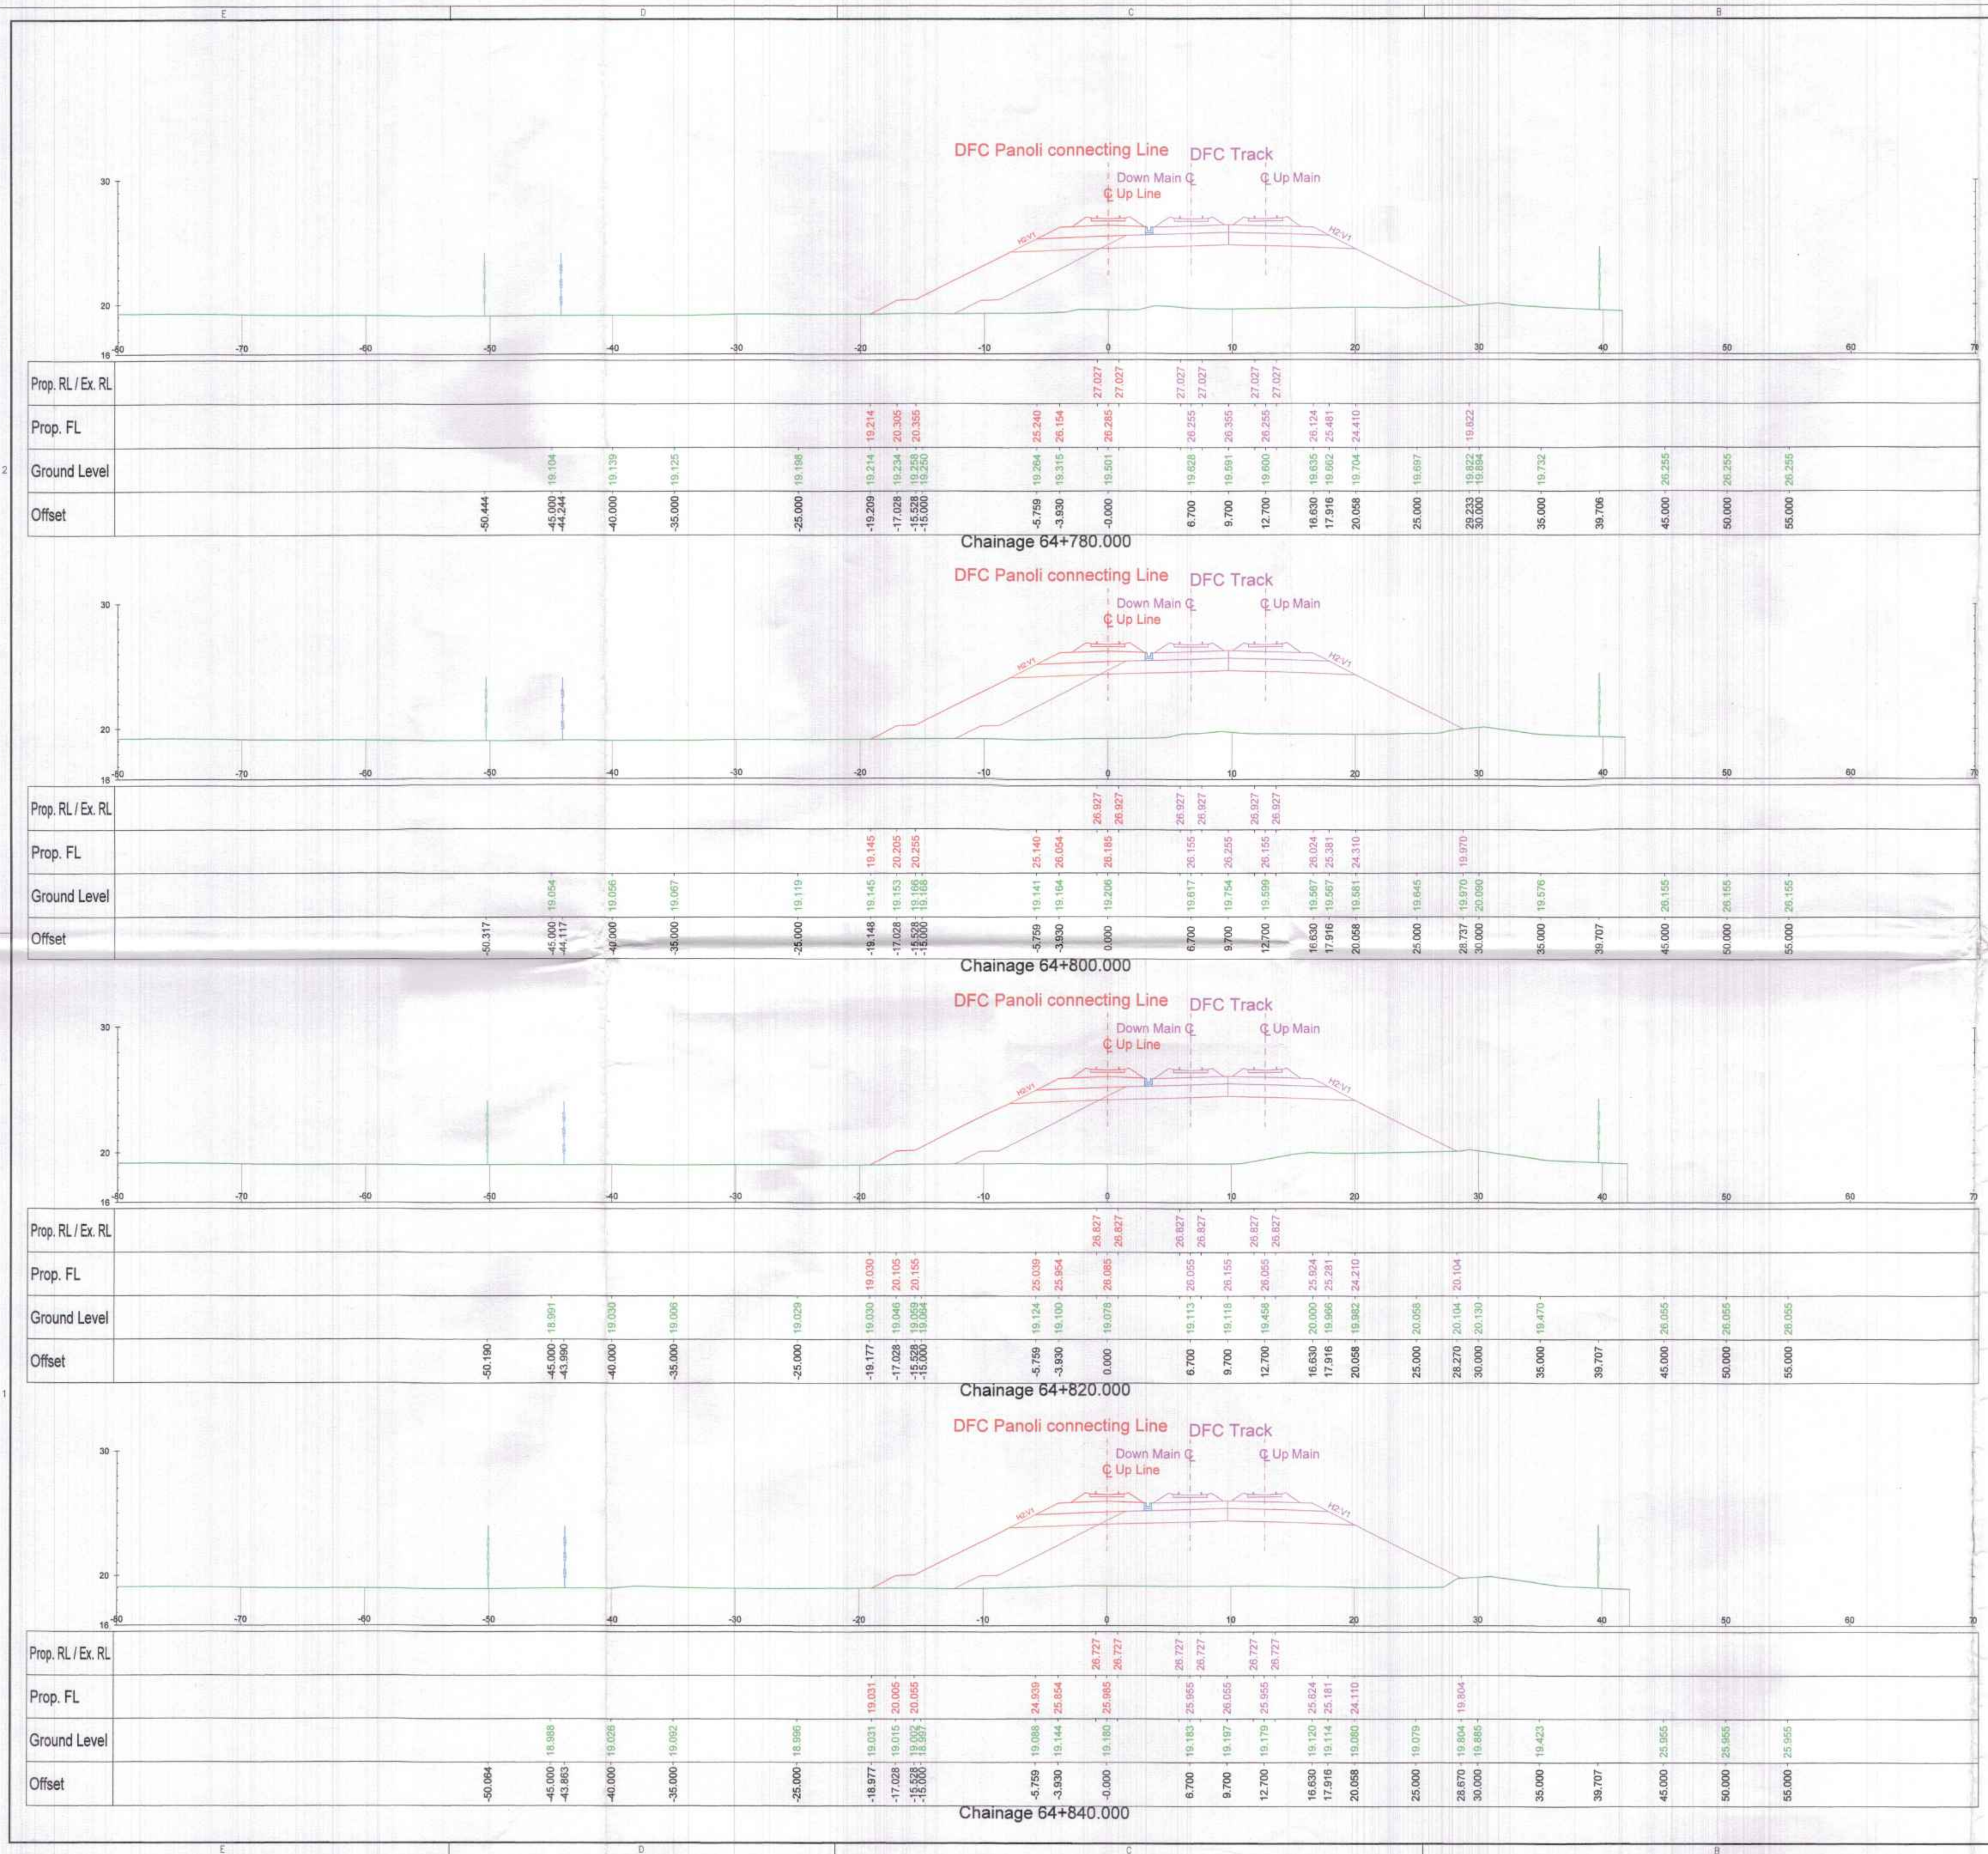

PMC-2R
OCC-OCI-NK-
NKI-RITES
Date: 04/07/2019
Signature: [Signature]
Checked: P.P.
Reviewed: [Signature]
Authorized Signatory: [Signature]
Date: 04/07/2019
(NAVEEN CHOPRA)
Alignment Engineer
PMC-2R (OCG Consortium)
For 'The Engineer' for WDFC Phase-2

GOOD FOR CONSTRUCTION
EXPRESS FREIGHT CONSORTIUM
WDFCCL - CTP-13
Contractor's Representative: [Signature]
Date: [Date]

N. RAMAKRISHNA RAJU
Chief Design Engineer



(S.K. Pathak)

NOTES:

- ALL DIMENSIONS ARE IN METERS AND CHAINAGES ARE IN KILOMETERS UNLESS OTHERWISE STATED.
- EXISTING WORK IS SHOWN IN BLACK.
- PROPOSED WORK IS SHOWN IN RED.
- CHAINAGES SHOWN ARE AS PER DFC DOWN MAIN TRACK (16 ADJACENT TO IR TRACK).
- DETAILED CROSS SECTIONS ARE BASED ON APPROVED ALIGNMENT DRAWING 13/AL/DG/0081E TO 0078E (NONOC RECEIVED VIDE LETTER NO. L00CG/DFCC/CT/CTP-13/1908/25094 (DATED 07-JUNE-2019)).
- DETAILED CROSS SECTIONS ARE PREPARED WITH REFERENCE TO APPROVED TYPICAL CROSS-SECTIONS EXCEPT THE FORMATION WIDTH, WHICH IS CHANGED FROM 13.5M TO 13.88M VIDE ENGINEER LETTER NO. L00CG/DFCC/CT/CTP-13/1702/2913 (DATED 22-FEBRUARY-2017).
- TRACK FORMATION CROSS FALL - 1:30.
- FOR THE LOCATION OF STRUCTURES REFER TO RELEVANT GENERAL ARRANGEMENT DRAWINGS.
- FOR DRAINAGE DETAILS, REFER TO LATEST STORM WATER DRAIN PLAN & PROFILE DRAWING AND TYPICAL DRAINAGE CROSS SECTION DETAILS SUBMITTED SEPARATELY AS DETAILED BELOW.
- FOR GROUND IMPROVEMENT, REFER TO RELEVANT DRAWINGS SUBMITTED SEPARATELY AS DETAILED BELOW.
- THE DETAILS OF FORMATION LEVELS, OFFSET DISTANCE BETWEEN IR UP LINE AND DFC DOWN LINE AND NOT IN SCOPE OF CTP13 CHAINAGE LIMITS SHALL BE VERIFIED WITH APPROVED ALIGNMENT DRAWINGS.
- FOR EARTH RETAINING STRUCTURE DETAILS, REFER TO RELEVANT DRAWINGS SUBMITTED SEPARATELY AS DETAILED BELOW.
- FOR DIVERSION OF ROAD/STREAM/NALLA ETC, REFER TO RELEVANT DIVERSION DRAWINGS SUBMITTED SEPARATELY.
- IF ROW IS GREATER THAN CROSS-SECTION LIMIT, THE ROW LINE IS NOT SHOWN CROSS SECTION DRAWING AND SAME SHALL BE TAKEN FROM ALIGNMENT DRAWINGS/ROW VALIDATION REPORT.
- TOE LINES SHALL BE RECONFIRMED AT SITE AS PER ACTUAL GROUND LEVELS.
- PROVISION SHALL BE MADE FOR TRACK CROSSINGS OF SAT/TEAM CABLES AS PER CONTRACT REQUIREMENT.

REFERENCE TO DRAWINGS: (LATEST REVISION)

13/ST/DG/11100 ... DETAILS OF RCC RETURN WALL FOR EMBANKMENT (ON ROW SIDE)

13/GE/DD/0762 ... GROUND IMPROVEMENT FOR EXPANSIVE SOIL FOR EMBANKMENT STRETCH FROM CH 104.000 KM TO 126.000 KM

13/GE/DD/0763 ... GROUND IMPROVEMENT FOR EXPANSIVE SOIL FOR EMBANKMENT STRETCH FROM CH 126.000km TO 131.000km

13/GE/DD/0765 ... GROUND IMPROVEMENT FOR EXPANSIVE SOIL FOR EMBANKMENT STRETCH FROM CH 126.000km TO 131.000km

13/DE/DD/0766 ... GROUND IMPROVEMENT FOR EXPANSIVE SOIL FOR EMBANKMENT STRETCH FROM CH 126.000km TO 131.000km

LEGENDS & ABBREVIATION:

THE CROSS-SECTION OF DFC UP/DOWN MAIN LINE ARE INDICATIVE. FOR MAIN LINE CROSS-SECTION DETAILS, PLEASE REFER MAIN LINE GFC DETAILED CROSS-SECTION DRAWING **

EXISTING ROW AS PER ROW PILLAR AVAILABLE AT SITE

PROPOSED NALLA DIVERSION

INNER EDGE OF PROPOSED ROAD

INNER EDGE OF NOT IN SCOPE SERVICE ROAD

BLANKET

SUBGRADE

EXISTING GROUND

FUTURE IR TRACK

REVISIONS:

NO.	DATE	REVISION	DRAWN	DESIGNED	CHECKED	APPROVED
1	26-AUG-18	ISSUE FOR CONSTRUCTION	ACT	SRG	SKP	SKP
2	26-AUG-18	REVISION AS PER PMC COMMENTS (L00CG/DFCC/CT/CTP-13/1908/25094 (DATED 04-06-2019))	ACT	SRG	SKP	SKP
3	26-AUG-18	REVISION AS PER PMC COMMENTS (L00CG/DFCC/CT/CTP-13/1908/25094 (DATED 04-06-2019))	ACT	SRG	SKP	SKP

PROJECT: WESTERN DEDICATED FREIGHT CORRIDOR
ADDITIONAL SCOPE OF CONTRACT PACKAGE - 13
PROPOSED DFC CONNECTIVITY BETWEEN PANOLI (IR) TO NEW SANJALI (DFC)

EMPLOYER: DEDICATED FREIGHT CORRIDOR CORPORATION OF INDIA LTD.

PMC: PMC-2R ORIENTAL CONSULTANTS GLOBAL CONSORTIUM
OCG - OCI - NK - NKI - RITES

CONTRACTOR: EXPRESS FREIGHT CONSORTIUM


DESIGNER: STUP Consultants Pvt. Ltd.

TITLE: DETAILED CROSS SECTIONS FROM CH. 64+780 TO CH. 64+840


JOB NO. 8309

NAME	SIZE	STATUS
DRWN	A1	PROJECTION
DSGN	SRG	ID: (CONCEPTION)
CHKD	SKP	CD: (CONSTRUCTION)
APPD	SKP	BD: (AS BUILT)

SCALE: 1:250
DATE: 08-JUL-2019
DRC: NO. 13/AL/DG/0222-CD
REV-3

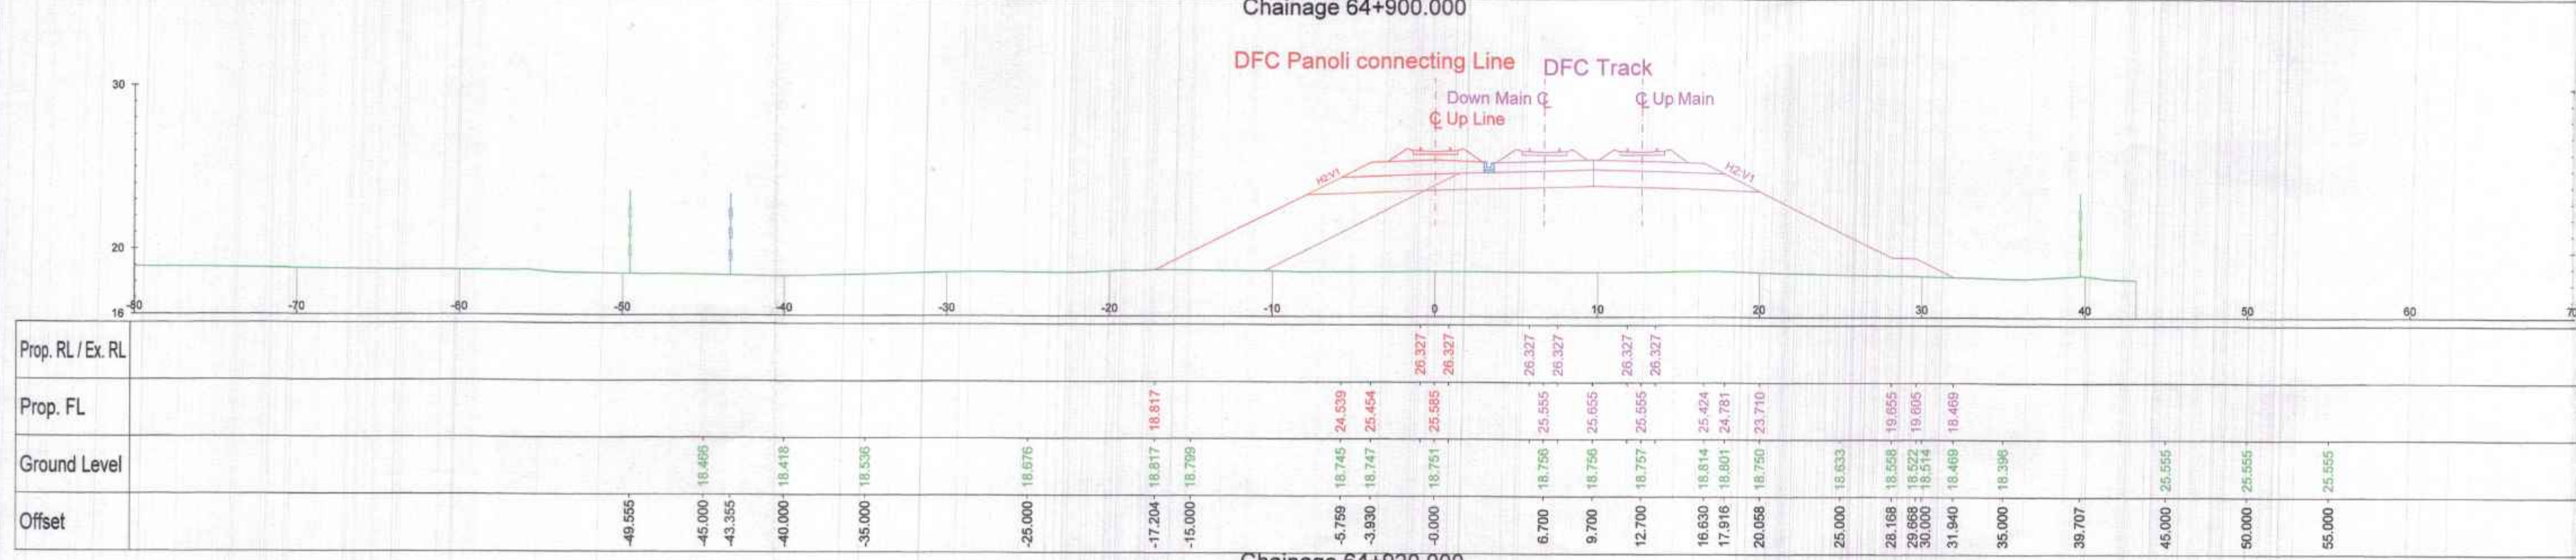

CHRD	SKP	SCALE	DATE : 08-JUL-2019
APFD	SKP	1:250	
DRG. NO. 13/AL/DG/0223-CD			REV-3

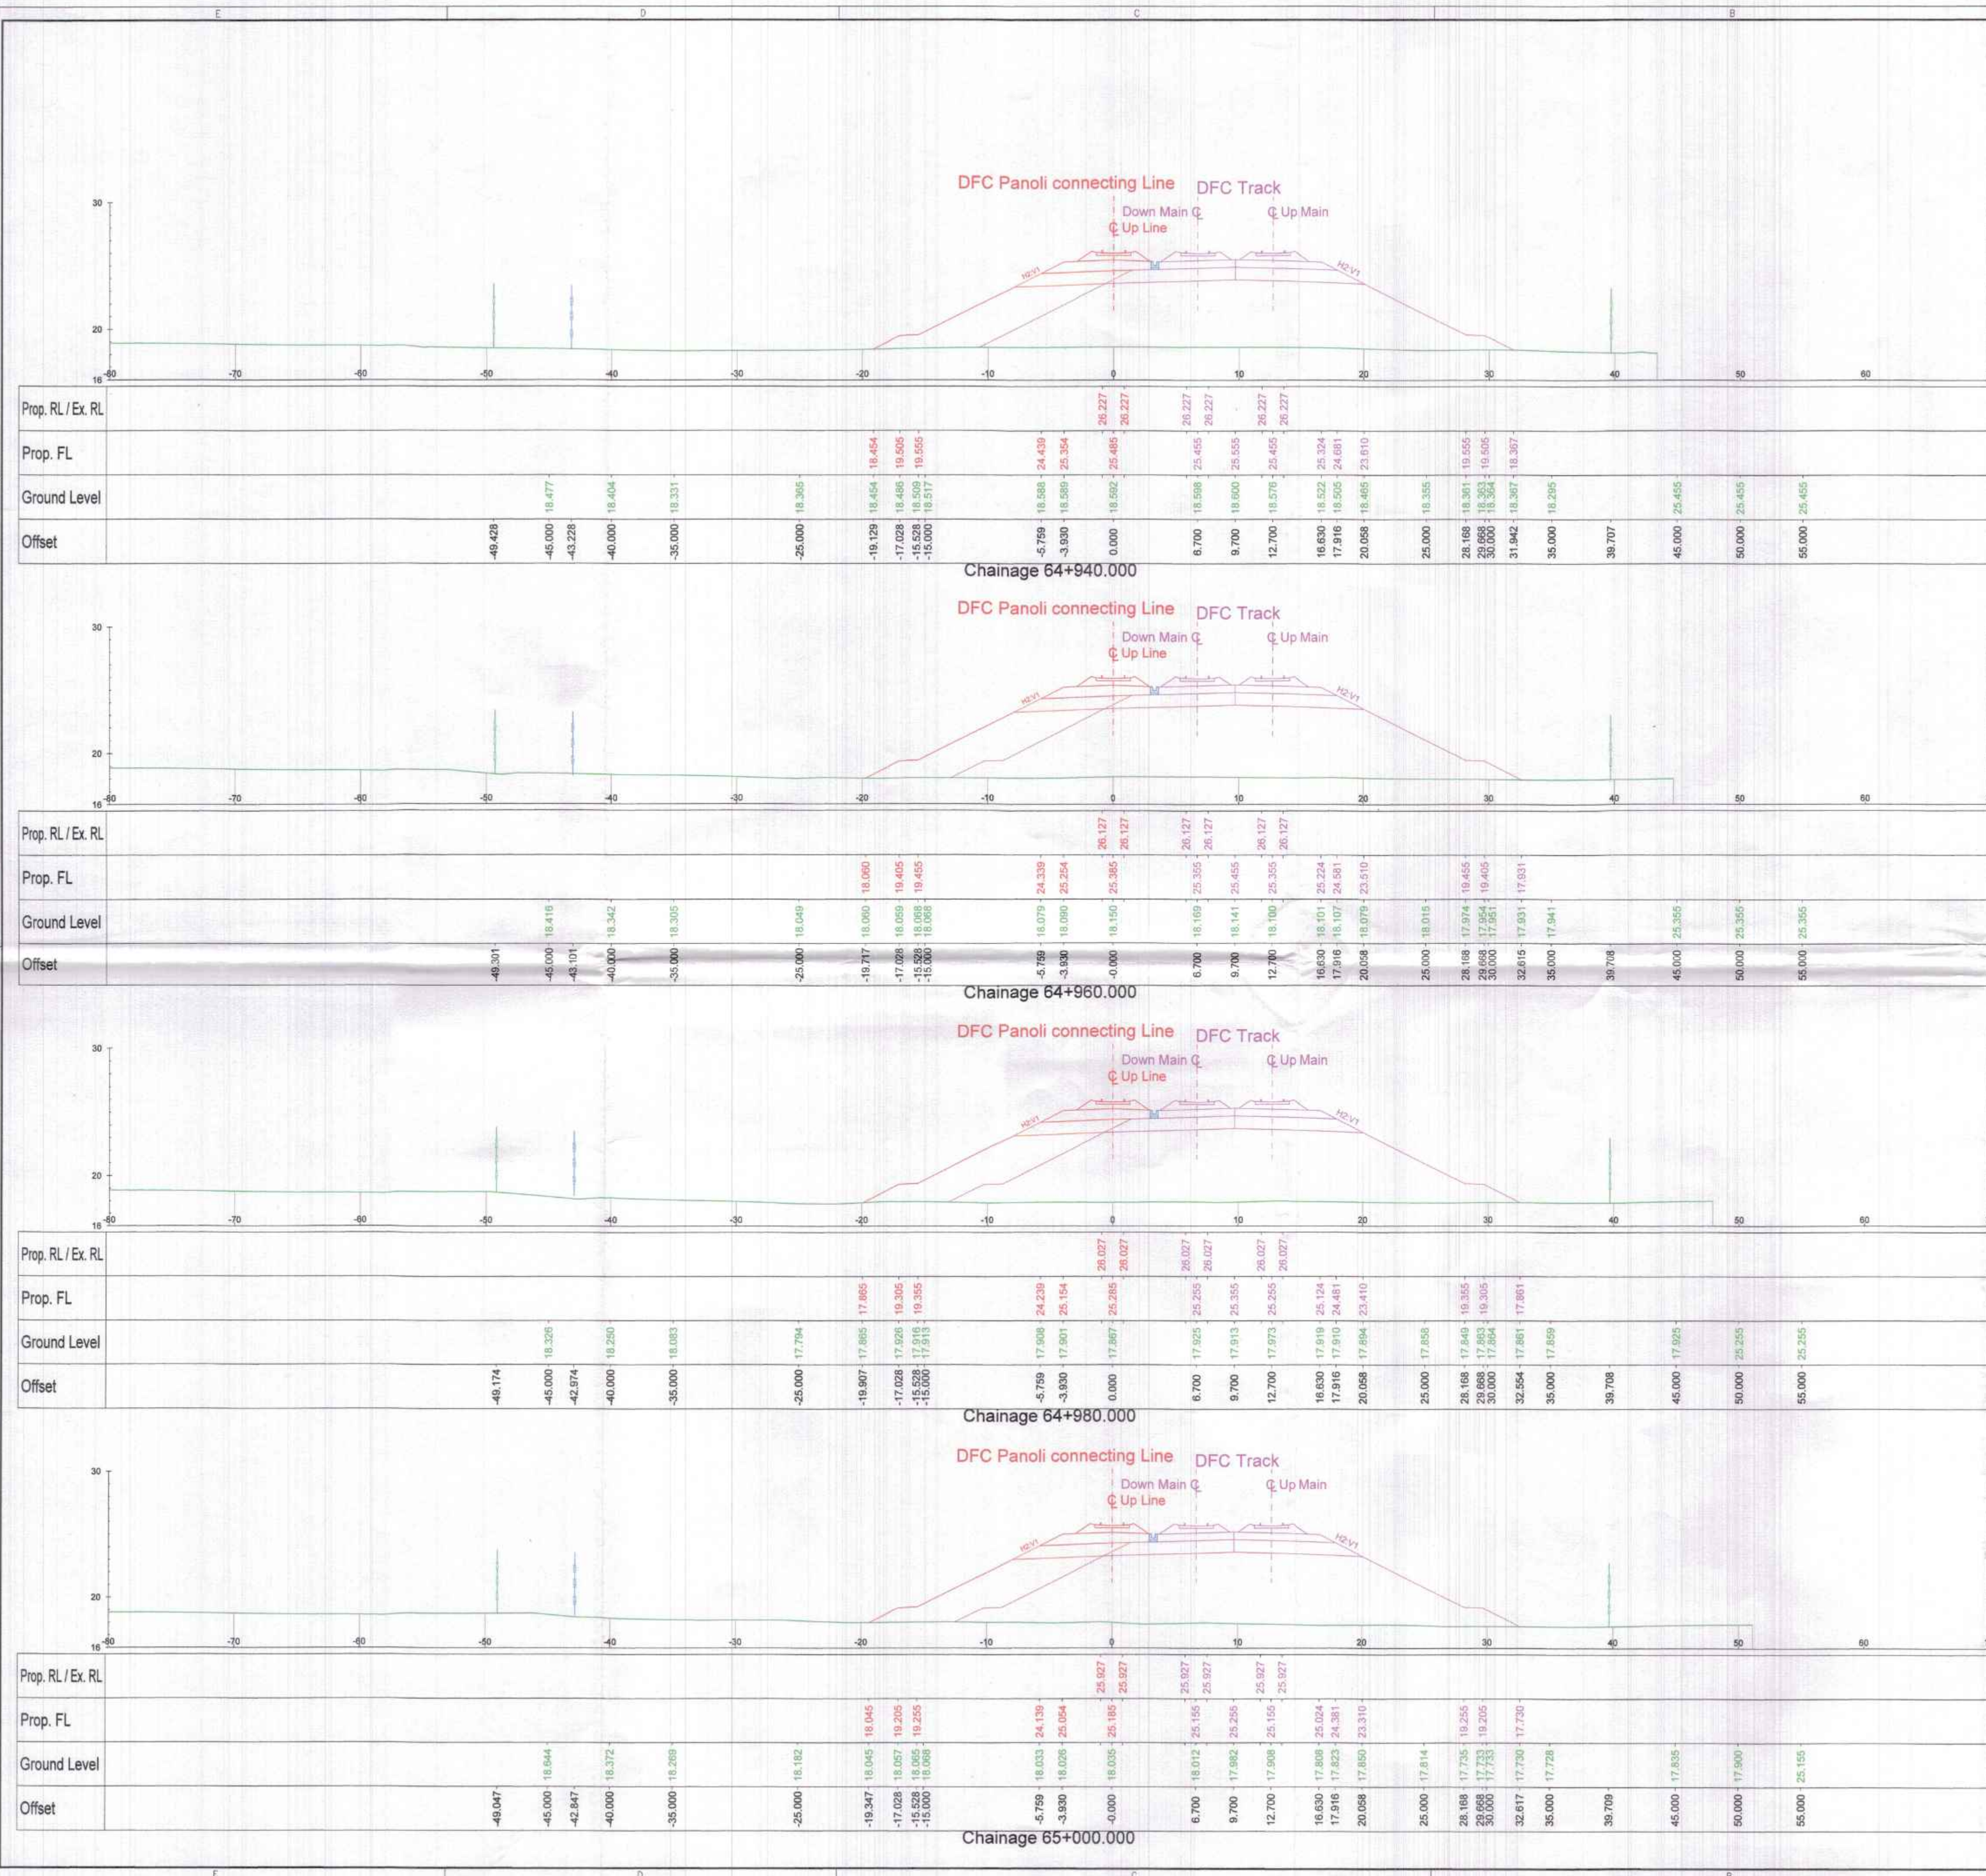

PMC-2R OCG-OCI-NK-NKI-RITES

Submitted by: (Signature) Date: 04.02.2020

Engineer's Response: NOKO

Checked: P.P. (Signature)

Reviewed: (Signature)

Authorised Signatory: (Signature)

Date: 04.02.2020

(NAVEEN CHOPRA)

Alignment Engineer

PMC - 2R (OCG Consortium)

For 'The Engineer' for WDFC Phase - 2

- NOTES:
1. ALL DIMENSIONS ARE IN METERS AND CHAINAGES ARE IN KILOMETERS UNLESS OTHERWISE STATED.
 2. EXISTING WORK IS SHOWN IN BLACK.
 3. PROPOSED WORK IS SHOWN IN RED.
 4. CHAINAGES SHOWN ARE AS PER DFC DOWN MAIN TRACK (IE ADJACENT TO IR TRACK).
 5. DETAILED CROSS SECTIONS ARE BASED ON APPROVED ALIGNMENT DRAWING 13/AL/DG/0061E TO 0078E (NONOC RECEIVED VIDE LETTER 'L' NO. L/OCG/DFCC/OCMT/CTP-13/1906/25094 (DATED 07-JUNE-2019)).
 6. DETAILED CROSS SECTIONS ARE PREPARED WITH REFERENCE TO APPROVED TYPICAL CROSS-SECTIONS EXCEPT THE FORMATION WIDTH, WHICH IS CHANGED FROM 13.5M TO 13.89M VIDE ENGINEER LETTER NO. L/OCG/DFCC/OCMT/CTP-13/1702/2913 (DATED 22-FEBRUARY-2017).
 7. TRACK FORMATION CROSS FALL - 1:30.
 8. FOR THE LOCATION OF STRUCTURES REFER TO RELEVANT GENERAL ARRANGEMENT DRAWINGS.
 9. FOR DRAINAGE DETAILS, REFER TO LATEST STORM WATER DRAIN PLAN & PROFILE DRAWING AND TYPICAL DRAINAGE CROSS SECTION DETAILS SUBMITTED SEPARATELY AS DETAILED BELOW.
 10. FOR GROUND IMPROVEMENT, REFER TO RELEVANT DRAWINGS SUBMITTED SEPARATELY AS DETAILED BELOW.
 11. THE DETAILS OF FORMATION LEVELS, OFFSET DISTANCE BETWEEN IR UP LINE AND DFC DOWN LINE AND NOT IN SCOPE OF CTP13 CHAINAGE LIMITS SHALL BE VERIFIED WITH APPROVED ALIGNMENT DRAWINGS.
 12. FOR EARTH RETAINING STRUCTURE DETAILS, REFER TO RELEVANT DRAWINGS SUBMITTED SEPARATELY AS DETAILED BELOW.
 13. FOR DIVERSION OF ROAD/STREAM/NALLA ETC, REFER TO RELEVANT DIVERSION DRAWINGS SUBMITTED SEPARATELY.
 14. IF ROW IS GREATER THAN CROSS-SECTION LIMIT, THE ROW LINE IS NOT SHOWN CROSS SECTION DRAWING AND SAME SHALL BE TAKEN FROM ALIGNMENT DRAWINGS/ROW VALIDATION REPORT. TOE LINES SHALL BE RECONFIRMED AT SITE AS PER ACTUAL GROUND LEVELS.
 15. PROVISION SHALL BE MADE FOR TRACK CROSSINGS OF SATEM CABLES AS PER CONTRACT REQUIREMENT.

REFERENCE TO DRAWINGS: (LATEST REVISION)

13/ST/DG/1100 ... DETAILS OF RCC RETURN WALL FOR EMBANKMENT (ON ROW SIDE)

13/GE/DD/0762 ... GROUND IMPROVEMENT FOR EXPANSIVE SOIL FOR EMBANKMENT STRETCH FROM CH 104.000 KM TO 128.000 KM

13/GE/DD/0763 ... GROUND IMPROVEMENT FOR EXPANSIVE SOIL FOR EMBANKMENT STRETCH FROM CH. 126.000km TO 131.000km

13/GE/DD/0765 ... GROUND IMPROVEMENT FOR EXPANSIVE SOIL FOR EMBANKMENT STRETCH FROM CH. 126.000km TO 131.000km

13/DE/DD/0766 ... GROUND IMPROVEMENT FOR EXPANSIVE SOIL FOR EMBANKMENT STRETCH FROM CH. 126.000km TO 131.000km

LEGENDS & ABBREVIATION:

THE CROSS-SECTION OF DFC UP/DOWN MAIN LINE ARE INDICATIVE. FOR MAIN LINE CROSS-SECTION DETAILS, PLEASE REFER MAIN LINE GFC DETAILED CROSS-SECTION DRAWING **

EXISTING ROW AS PER ROW PILLAR AVAILABLE AT SITE

PROPOSED NALLA DIVERSION

INNER EDGE OF PROPOSED ROAD

INNER EDGE OF NOT IN SCOPE SERVICE ROAD

BLANKET

SUBGRADE

EXISTING GROUND

FUTURE IR TRACK

GOOD FOR CONSTRUCTION

EXPRESS FREIGHT CONSORTIUM

WDFCCL - CTP-13

(Signature)

Date:

(Signature)


N. RAMAKRISHNA RAJU


Chief Design Engineer



(Signature)

(S.K. Pathak)

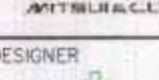PROJECT			DRAWN		DESIGNED		CHECKED	
WESTERN DEDICATED FREIGHT CORRIDOR								
ADDITIONAL SCOPE OF CONTRACT PACKAGE - 13								
PROPOSED DFC CONNECTIVITY BETWEEN PANOLI (IR) TO NEW SANJALI (DFC)								
ORGANIZATION					SEAL & SIGN			
EMPLOYER								
PMC								
CONTRACTOR								
DESIGNER								
TITLE DETAILED CROSS SECTIONS FROM CH. 64+940 TO CH. 65+000								
JOB NO: 8309			SIZE A1			STATUS		
NAME		SIGN		PROJECTION		ID: (INCEPTION)		
DRAWN		ACT		SCALE		TD: (TECHNICAL)		
DESIGN		SRG		1:250		CD: (CONSTRUCTION)		
CHKD		SKP				BD: (AS BUILT)		
APPRD		SKP				DATE : 08-JUL-2019		
DRG. NO. 13/AL/DG/0224-CD					REV-3			

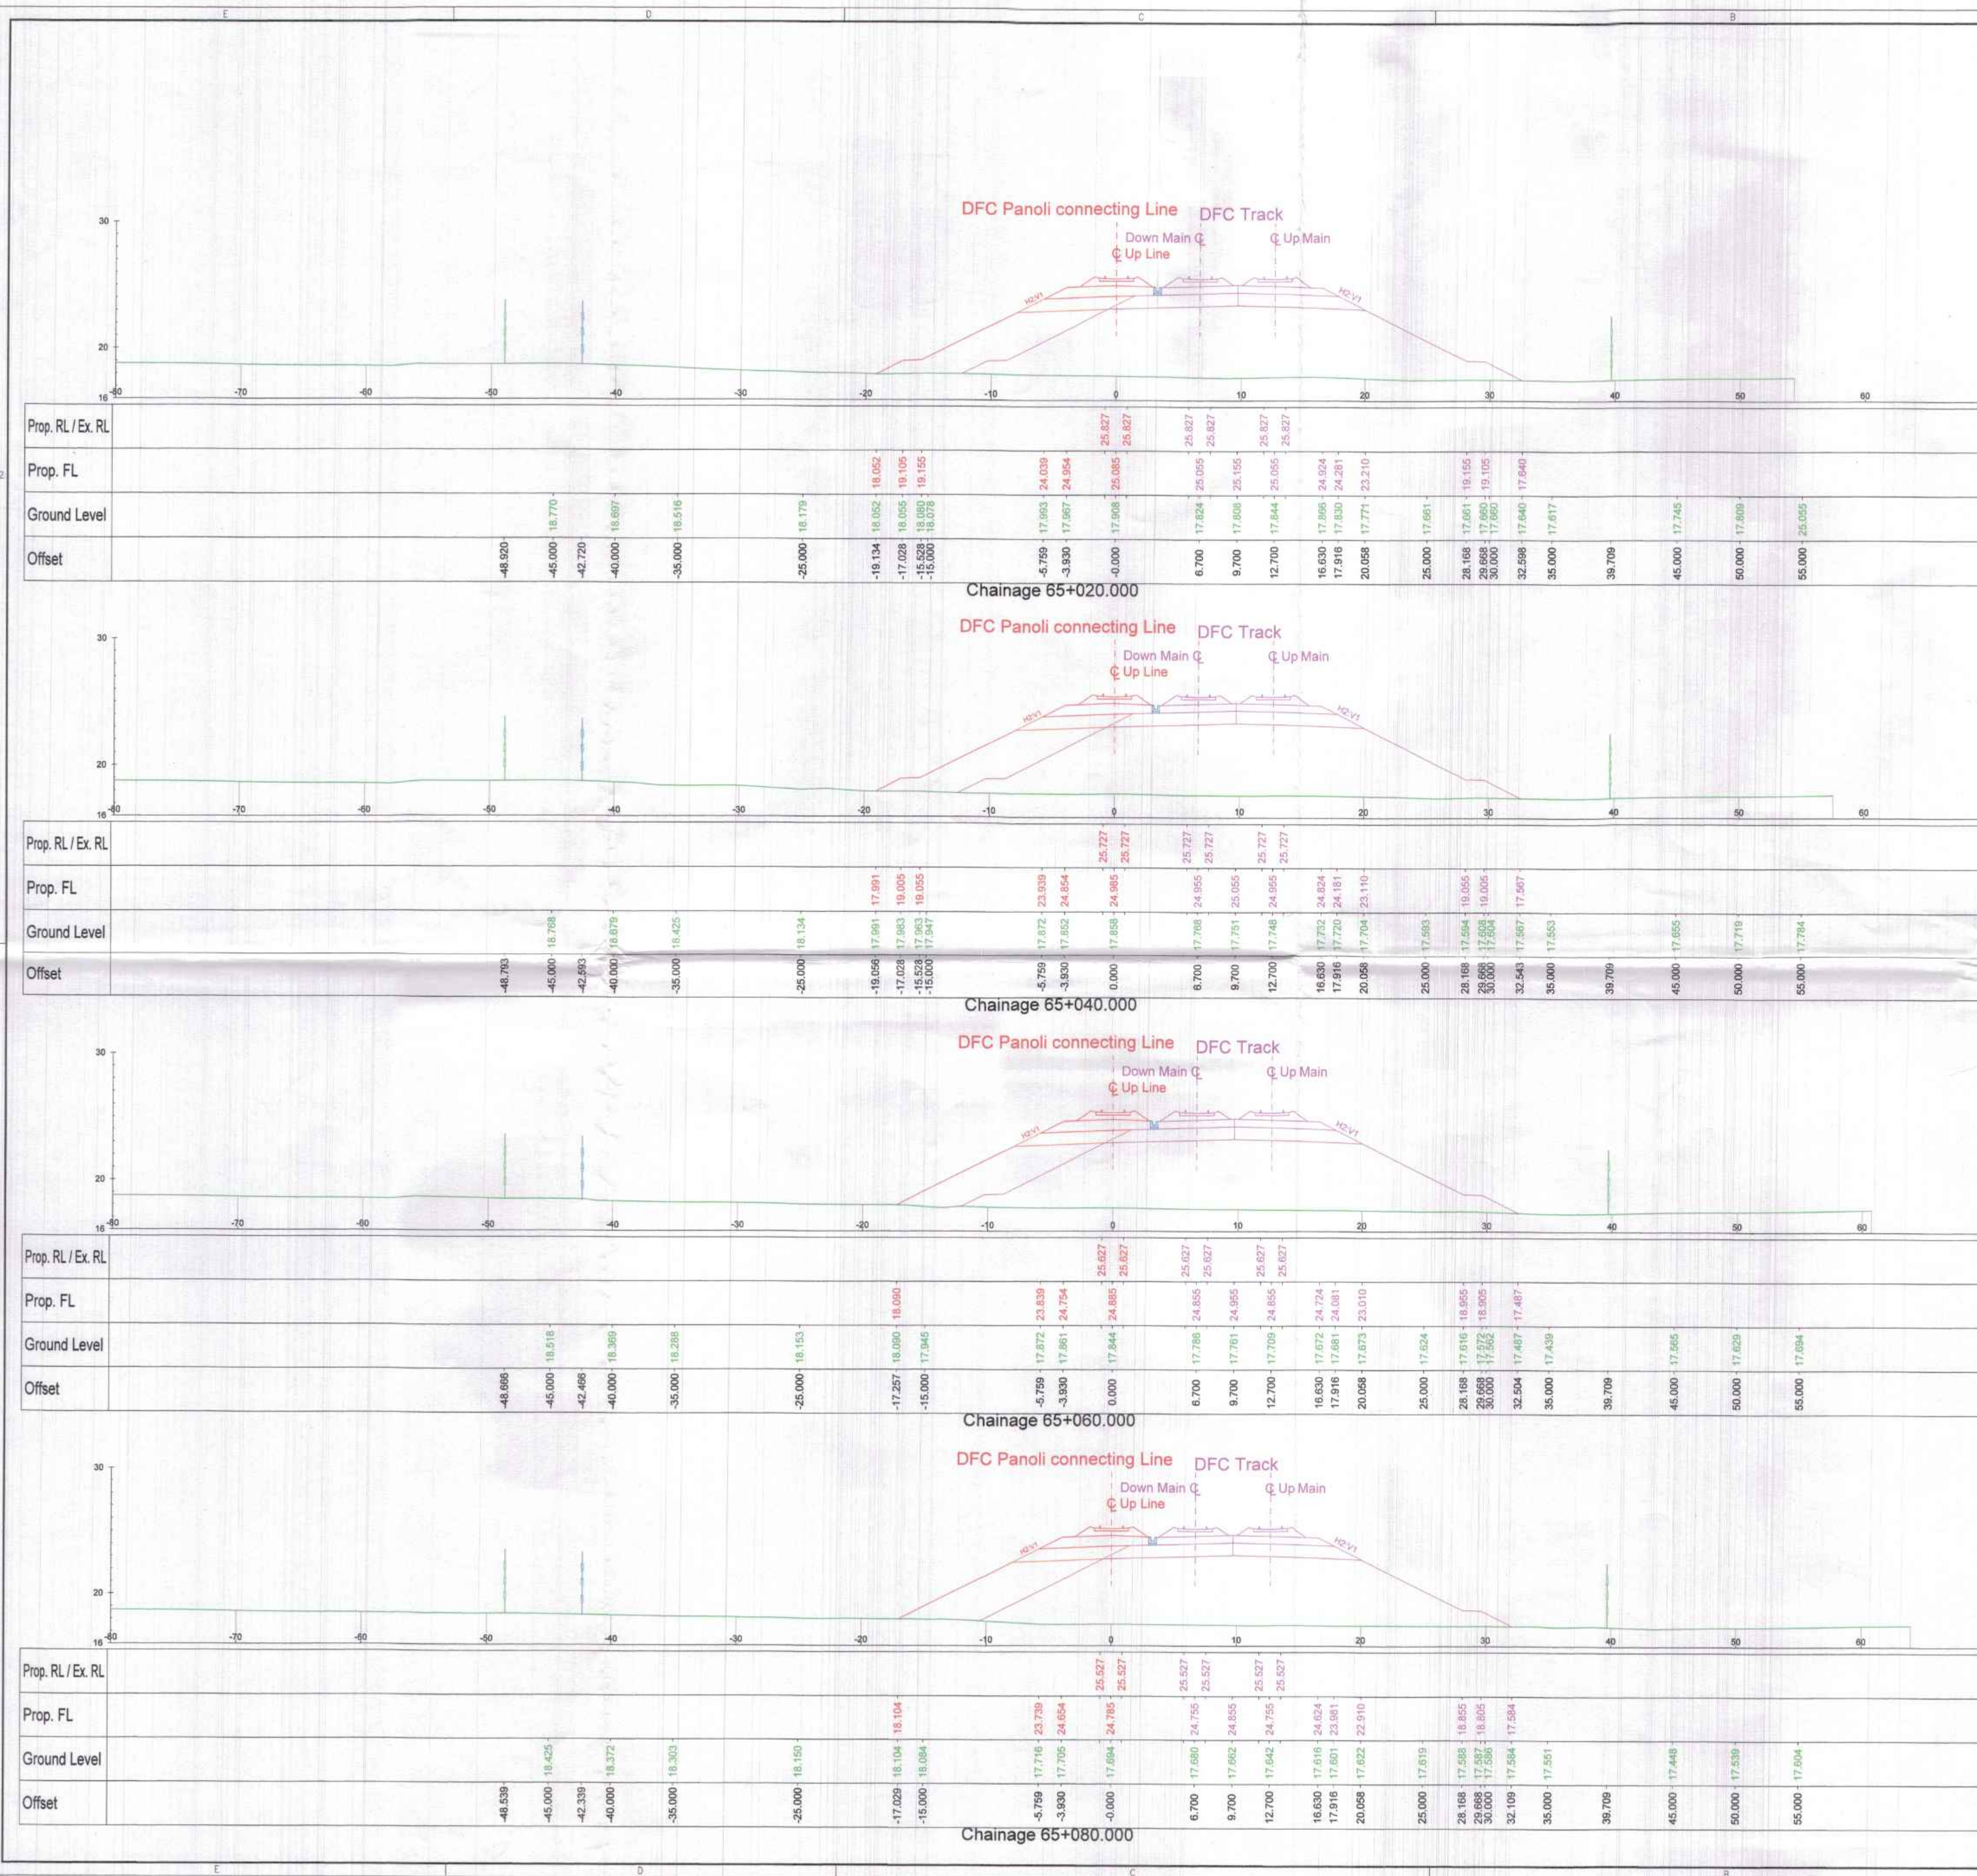

PMC-2R OCG-OCI-NK-NKI-RITES

Engineer's Response

Checked: PP

Reviewed: [Signature]

Authorized Signatory: [Signature]

Date: 04-02-2019

(NAVEEN CHOPRA)

Alignment Engineer
PMC-2R (OCG Consortium)
For 'The Engineer' for WDFC Phase-2

GOOD FOR CONSTRUCTION

EXPRESS FREIGHT CONSORTIUM

WDFCCIL - CTP-13

Contractor's Representative: [Signature]

Date: [Blank]

N. K. RAJU
Chief Design Engineer



NOTES:

- ALL DIMENSIONS ARE IN METERS AND CHAINAGES ARE IN KILOMETERS UNLESS OTHERWISE STATED.
- EXISTING WORK IS SHOWN IN BLACK.
- PROPOSED WORK IS SHOWN IN RED.
- CHAINAGES SHOWN ARE AS PER DFC DOWN MAIN TRACK (I.E. ADJACENT TO IR TRACK).
- DETAILED CROSS SECTIONS ARE BASED ON APPROVED ALIGNMENT DRAWING 13/AL/DG/0061E TO 0078E (NONOC RECEIVED VIDEO ENGINEER LETTER NO. L/OCG/DFCC/CTP/CTP-13/1908/25094 (DATED 07-JUNE-2019)).
- DETAILED CROSS SECTIONS ARE PREPARED WITH REFERENCE TO APPROVED TYPICAL CROSS-SECTIONS EXCEPT THE FORMATION WIDTH, WHICH IS CHANGED FROM 13.5M TO 13.86M VIDEO ENGINEER LETTER NO. L/OCG/DFCC/CTP/CTP-13/1702/2813 (DATED 22-FEBRUARY-2017).
- TRACK FORMATION CROSS FALL - 1:30
- FOR THE LOCATION OF STRUCTURES REFER TO RELEVANT GENERAL ARRANGEMENT DRAWINGS.
- FOR DRAINAGE DETAILS, REFER TO LATEST STORM WATER DRAIN PLAN & PROFILE DRAWING AND TYPICAL DRAINAGE CROSS SECTION DETAILS SUBMITTED SEPARATELY AS DETAILED BELOW.
- FOR GROUND IMPROVEMENT, REFER TO RELEVANT DRAWINGS SUBMITTED SEPARATELY AS DETAILED BELOW.
- THE DETAILS OF FORMATION LEVELS, OFFSET DISTANCE BETWEEN IR UP LINE AND DFC DOWN LINE AND NOT IN SCOPE OF CTP-13 CHAINAGE LIMITS SHALL BE VERIFIED WITH APPROVED ALIGNMENT DRAWINGS.
- FOR EARTH RETAINING STRUCTURE DETAILS, REFER TO RELEVANT DRAWINGS SUBMITTED SEPARATELY AS DETAILED BELOW.
- FOR DIVERSION OF ROAD/STREAM/NALLA ETC., REFER TO RELEVANT DIVERSION DRAWINGS SUBMITTED SEPARATELY.
- IF ROW IS GREATER THAN CROSS-SECTION LIMIT, THE ROW LINE IS NOT SHOWN CROSS SECTION DRAWING AND SAME SHALL BE TAKEN FROM ALIGNMENT DRAWINGS/ROW VALIDATION REPORT.
- TOE LINES SHALL BE RECONFIRMED AT SITE AS PER ACTUAL GROUND LEVELS.
- PROVISION SHALL BE MADE FOR TRACK CROSSINGS OF S&T/E&M CABLES AS PER CONTRACT REQUIREMENT.

REFERENCE TO DRAWINGS: (LATEST REVISION)

13/ST/DG/11100 ... DETAILS OF RCC RETURN WALL FOR EMBANKMENT (ON ROW SIDE)

13/GE/DD/0782 ... GROUND IMPROVEMENT FOR EXPANSIVE SOIL FOR EMBANKMENT STRETCH FROM CH 104.000 KM TO 126.000 KM

13/GE/DD/0783 ... GROUND IMPROVEMENT FOR EXPANSIVE SOIL FOR EMBANKMENT STRETCH FROM CH. 126.000km TO 131.000km

13/GE/DD/0785 ... GROUND IMPROVEMENT FOR EXPANSIVE SOIL FOR EMBANKMENT STRETCH FROM CH. 126.000km TO 131.000km

13/GE/DD/0786 ... GROUND IMPROVEMENT FOR EXPANSIVE SOIL FOR EMBANKMENT STRETCH FROM CH. 126.000km TO 131.000km

LEGENDS & ABBREVIATION:

THE CROSS-SECTION OF DFC UP/DOWN MAIN LINE ARE INDICATIVE. FOR MAIN LINE CROSS-SECTION DETAILS, PLEASE REFER MAIN LINE GFC DETAILED CROSS-SECTION DRAWING **

EXISTING ROW AS PER ROW PILLAR AVAILABLE AT SITE

PROPOSED NALLA DIVERSION

INNER EDGE OF PROPOSED ROAD

INNER EDGE OF NOT IN SCOPE SERVICE ROAD

BLANKET

SUBGRADE

EXISTING GROUND

FUTURE IR TRACK

PROJECT

WESTERN DEDICATED FREIGHT CORRIDOR

ADDITIONAL SCOPE OF CONTRACT PACKAGE - 13

PROPOSED DFC CONNECTIVITY BETWEEN PANOLI (IR) TO NEW SANALI (DFC)

ORGANIZATION SEAL & SIGN

EMPLOYER

DEDICATED FREIGHT CORRIDOR CORPORATION OF INDIA LTD.

PMC

PMC-2R ORIENTAL CONSULTANTS GLOBAL CONSORTIUM

OCG - OCI - NK - NKI - RITES

CONTRACTOR

EXPRESS FREIGHT CONSORTIUM

ANITRA & S. L. LTD.

DESIGNER

STUP Consultants Pvt. Ltd.

TITLE

DETAILED CROSS SECTIONS FROM CH. 65+020 TO CH. 65+080

JOB NO: 8309

NAME: [Blank]

SIGN: [Blank]

PROJECTION: [Blank]

ID: (INCEPTION)


TD: (TECHNICAL)

CD: (CONSTRUCTION)

BD: (AS BUILT)

DATE: 08-JUL-2019

REV-3

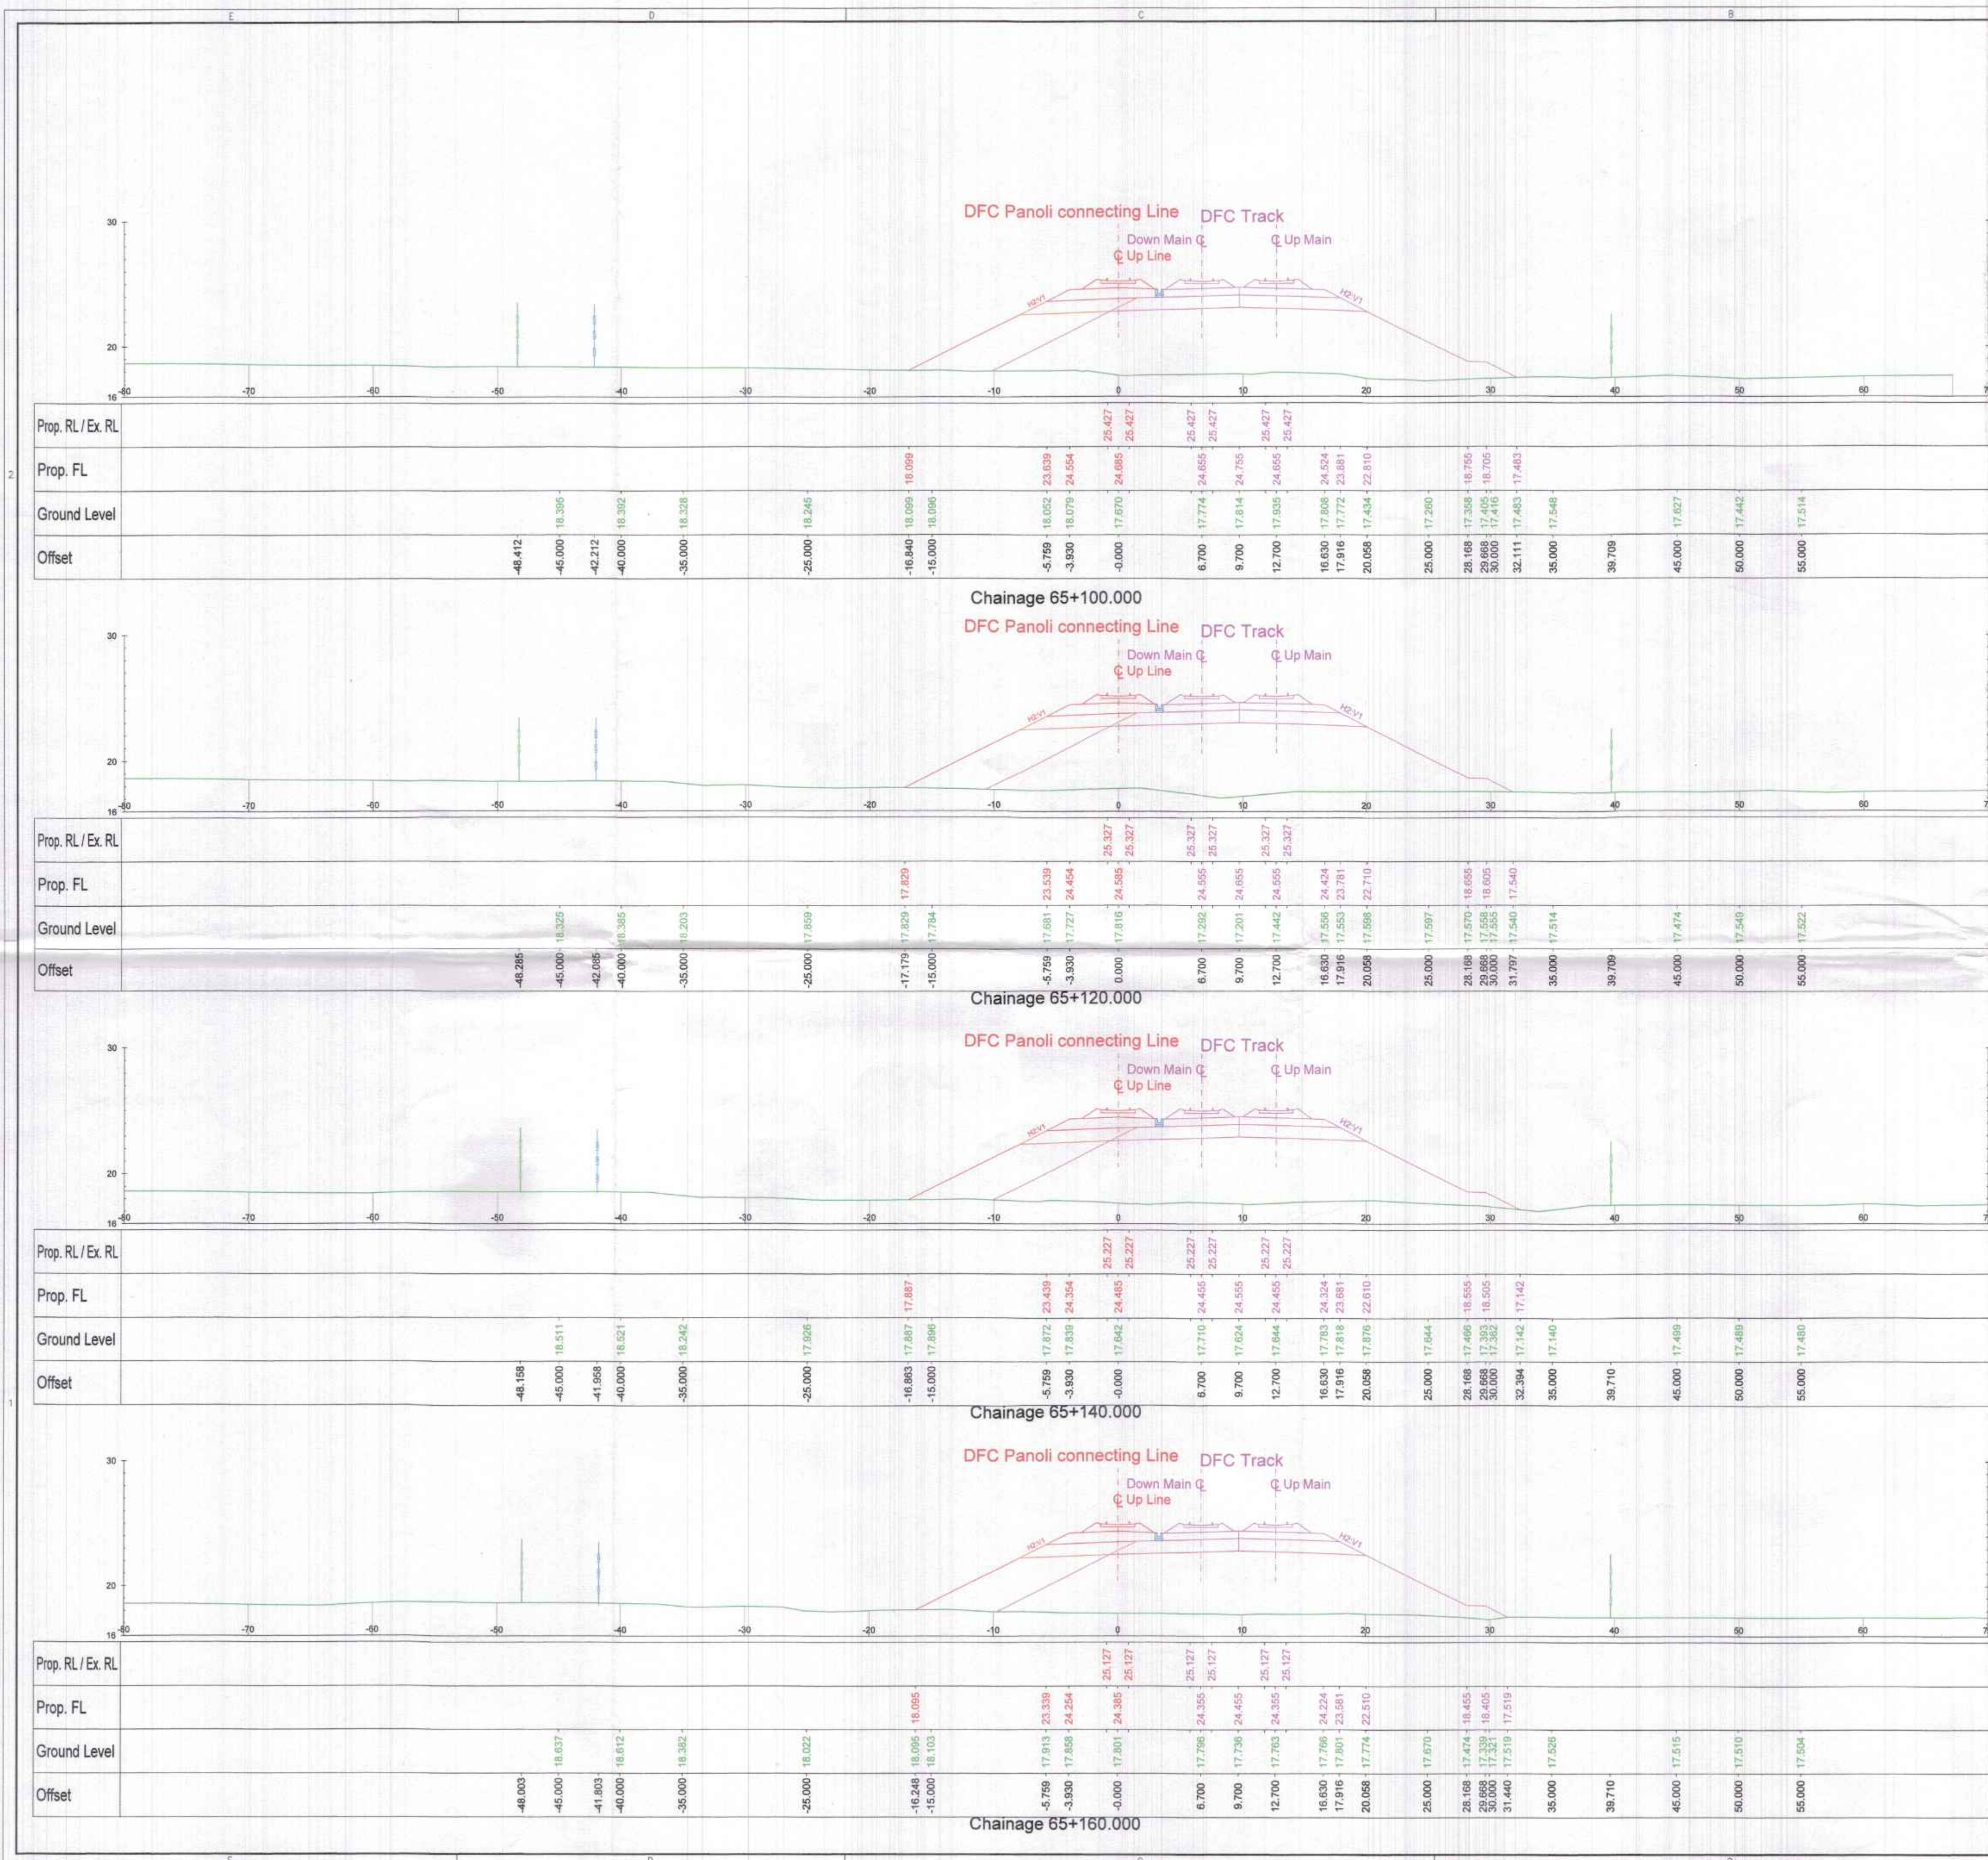

PMC-2R
OCC-OCI-NK-
NKI-RITES

Engineer's Response

NONO

Checked P.P. [Signature]

Reviewed [Signature]

Authorized [Signature]

Date: 04.02.2020

(NAVEEN CHOPRA)

Alignment Engineer

PMC-2R (OCC Consortium)

For 'The Engineer' for WDFC Phase -2

GOOD FOR CONSTRUCTION

EXPRESS FREIGHT CONSORTIUM

WDFCCIL - CTP-13

Contractor's Representative [Signature]

Date:

N. RAMAKRISHNA RAJU

Chief Design Engineer

STUP CONSULTANTS PVT. LTD.

PLOT NO 22-A

SECTOR-19-C

WALM BEACH MARG

WASHI

TEL: 022-2777777

(S.K. Pathak)

NOTES:

- ALL DIMENSIONS ARE IN METERS AND CHAINAGES ARE IN KILOMETERS UNLESS OTHERWISE STATED.
- EXISTING WORK IS SHOWN IN BLACK.
- PROPOSED WORK IS SHOWN IN RED.
- CHAINAGES SHOWN ARE AS PER DFC DOWN MAIN TRACK (E ADJACENT TO IR TRACK).
- DETAILED CROSS SECTIONS ARE BASED ON APPROVED ALIGNMENT DRAWING 13/AL/DG/0061E TO 0078E (NONOC RECEIVED VIDE LETTER NO. LOGGCD/DFCC/CTP-13/1906/25094 (DATED 07-JUNE-2019)).
- DETAILED CROSS SECTIONS ARE PREPARED WITH REFERENCE TO APPROVED TYPICAL CROSS-SECTIONS EXCEPT THE FORMATION WIDTH, WHICH IS CHANGED FROM 13.5M TO 13.86M VIDE ENGINEER LETTER NO. LOGGCD/DFCC/CTP-13/1702/2913 (DATED 22-FEBRUARY-2017).
- TRACK FORMATION CROSS FALL - 1:30.
- FOR THE LOCATION OF STRUCTURES REFER TO RELEVANT GENERAL ARRANGEMENT DRAWINGS.
- FOR DRAINAGE DETAILS, REFER TO LATEST STORM WATER DRAIN PLAN & PROFILE DRAWING AND TYPICAL DRAINAGE CROSS SECTION DETAILS SUBMITTED SEPARATELY AS DETAILED BELOW.
- FOR GROUND IMPROVEMENT, REFER TO RELEVANT DRAWINGS SUBMITTED SEPARATELY AS DETAILED BELOW.
- THE DETAILS OF FORMATION LEVELS, OFFSET DISTANCE BETWEEN IR UP LINE AND DFC DOWN LINE AND NOT IN SCOPE OF CTP-13 CHANGAE LIMITS SHALL BE VERIFIED WITH APPROVED ALIGNMENT DRAWINGS.
- FOR EARTH RETAINING STRUCTURE DETAILS, REFER TO RELEVANT DRAWINGS SUBMITTED SEPARATELY AS DETAILED BELOW.
- FOR DIVERSION OF ROAD/STREAM/NALLA ETC, REFER TO RELEVANT DIVERSION DRAWINGS SUBMITTED SEPARATELY.
- IF ROW IS GREATER THAN CROSS-SECTION LIMIT, THE ROW LINE IS NOT SHOWN CROSS SECTION DRAWING AND SAME SHALL BE TAKEN FROM ALIGNMENT DRAWINGS/ROW VALIDATION REPORT.
- TOE LINES SHALL BE RECONFIRMED AT SITE AS PER ACTUAL GROUND LEVELS.
- PROVISION SHALL BE MADE FOR TRACK CROSSINGS OF SAT-TEAM CABLES AS PER CONTRACT REQUIREMENT.

REFERENCE TO DRAWINGS: (LATEST REVISION)

13/STDG/11100 ... DETAILS OF RCC RETURN WALL FOR EMBANKMENT (ON ROW SIDE)

13/GE/DD/0762 ... GROUND IMPROVEMENT FOR EXPANSIVE SOIL FOR EMBANKMENT STRETCH FROM CH 104.000 KM TO 126.000 KM

13/GE/DD/0763 ... GROUND IMPROVEMENT FOR EXPANSIVE SOIL FOR EMBANKMENT STRETCH FROM CH. 126.000km TO 131.000km

13/GE/DD/0765 ... GROUND IMPROVEMENT FOR EXPANSIVE SOIL FOR EMBANKMENT STRETCH FROM CH. 126.000km TO 131.000km

13/DE/DD/0766 ... GROUND IMPROVEMENT FOR EXPANSIVE SOIL FOR EMBANKMENT STRETCH FROM CH. 126.000km TO 131.000km

LEGENDS & ABBREVIATION:

THE CROSS-SECTION OF DFC UP/DOWN MAIN LINE ARE INDICATIVE. FOR MAIN LINE CROSS-SECTION DETAILS, PLEASE REFER MAIN LINE GFC DETAILED CROSS-SECTION DRAWING **

EXISTING ROW AS PER ROW PILLAR AVAILABLE AT SITE

PROPOSED NALLA DIVERSION

INNER EDGE OF PROPOSED ROAD

INNER EDGE OF NOT IN SCOPE SERVICE ROAD

BLANKET

SUBGRADE

EXISTING GROUND

FUTURE IR TRACK

3	26-AUG-18	REVISION AS PER PMC COMMENTS NO. LOGGCD/DFCC/CTP-13/1906/25094 (DATED 14-07-2019)	ACT	SRG	SKP	1/1	1/1
2	26-AUG-18	REVISION AS PER PMC COMMENTS NO. LOGGCD/DFCC/CTP-13/1906/25094 (DATED 14-07-2019)	ACT	SRG	SKP	1/1	1/1
1	09-JUL-19	ISSUE FOR CONSTRUCTION	ACT	SRG	SKP	1/1	1/1

NO. DATE REVISION DRAWN DESIGNED CHECKED APPROVED

PROJECT: WESTERN DEDICATED FREIGHT CORRIDOR

ADDITIONAL SCOPE OF CONTRACT PACKAGE - 13

PROPOSED DFC CONNECTIVITY BETWEEN PANOLI (R) TO NEW SANALI (DFC)

ORGANIZATION: SEAL & SIGN

EMPLOYER: DEDICATED FREIGHT CORRIDOR CORPORATION OF INDIA LTD.

PMC: PMC-2R ORIENTAL CONSULTANTS GLOBAL CONSORTIUM

OCC - OCI - NK - NKI - RITES


CONTRACTOR: EXPRESS FREIGHT CONSORTIUM

DESIGNER: STUP Consultants Pvt. Ltd.

TITLE: DETAILED CROSS SECTIONS FROM CH. 65+100 TO CH. 65+160

JOB NO.	8308	SIZE	A1	STATUS
NAME	SIGN	PROJECTION	ID: (INCEPTION)	
DRWN	ACT	✓	TD: (TECHNICAL)	
DSGN	SRG	✓	CD: (CONSTRUCTION)	
CHGD	SKP	1/1	BD: (AS BUILT)	
APPD	SKP	1/1	DATE: 08-JUL-2019	

DRG. NO: 13/AL/DG/0228-CD REV-3

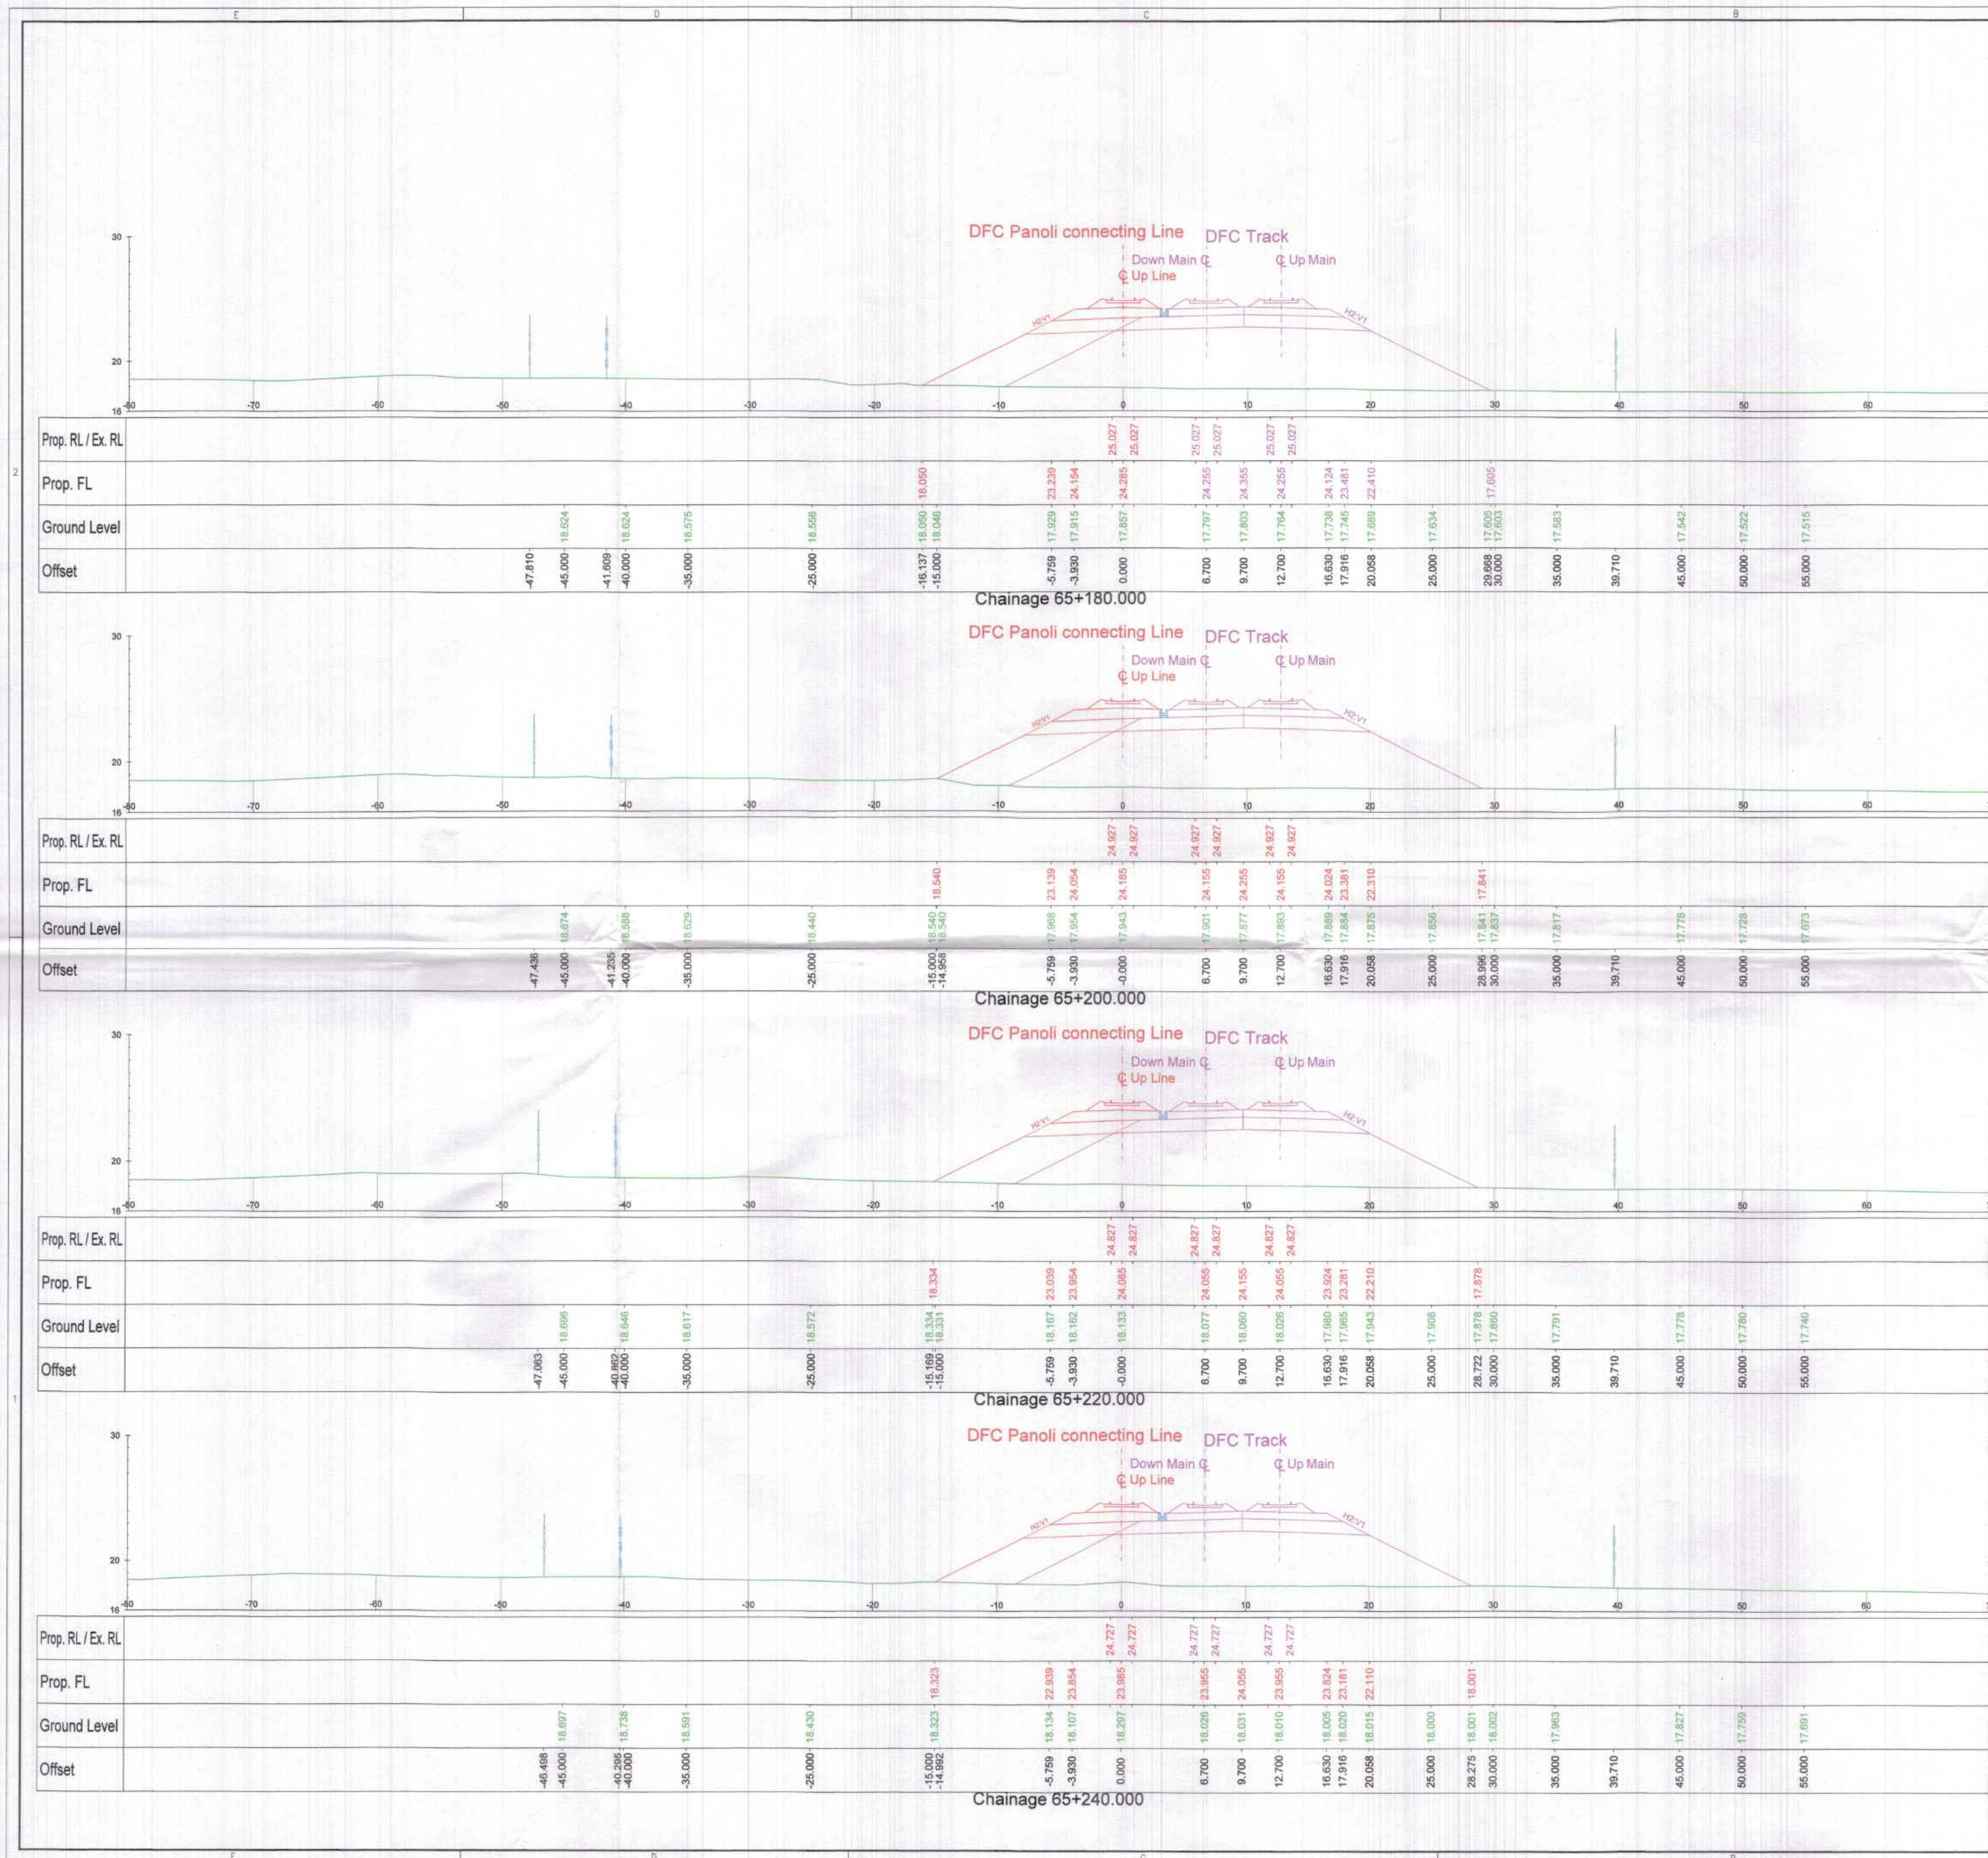

PMC-2R
OCC-OCI-NK-
NKI-RITES

Engineer's Response

NONO

Checked: J.P. [Signature]

Reviewed: [Signature]

Authorized Signatory: [Signature]

Date: 04.02.2019

(NAVEEN CHOPRA)

Alignment Engineer

PMC - 2R (OCC Consortium)

For: The Engineer' for WDFC Phase -2

GOOD FOR CONSTRUCTION

EXPRESS FREIGHT CONSORTIUM

WDFCCIL - CTP-13

Contractor's Representative: [Signature]

Date: [Blank]

N. RAMAKRISHNA RAJU

Chief Design Engineer

STUP CONSULTANTS PVT. LTD.

PLOT NO. 22-A

SECTOR-19-C

PALM BEACH MARG.

WASHI

TEL: 40867777

Wash Mumbai 400700

[Signature]

C.S.K. Pathak

NOTES:

- ALL DIMENSIONS ARE IN METERS AND CHAINAGES ARE IN KILOMETERS UNLESS OTHERWISE STATED.
- EXISTING WORK IS SHOWN IN BLACK.
- PROPOSED WORK IS SHOWN IN RED.
- CHAINAGES SHOWN ARE AS PER DFC DOWN MAIN TRACK (IE ADJACENT TO IR TRACK).
- DETAILED CROSS SECTIONS ARE BASED ON APPROVED ALIGNMENT DRAWING 13/AL/DG/0081E TO 0078E (NONOC RECEIVED VIDE LETTER 'L' NO. L000000000/CTP-13/1908/25084 (DATED 07-JUNE-2019)).
- DETAILED CROSS SECTIONS ARE PREPARED WITH REFERENCE TO APPROVED TYPICAL CROSS-SECTIONS EXCEPT THE FORMATION WIDTH, WHICH IS CHANGED FROM 13.5M TO 13.86M VIDE ENGINEER LETTER NO. L000000000/CTP-13/1702/2913 (DATED 22-FEBRUARY-2017).
- TRACK FORMATION CROSS FALL - 1:30.
- FOR THE LOCATION OF STRUCTURES REFER TO RELEVANT GENERAL ARRANGEMENT DRAWINGS.
- FOR DRAINAGE DETAILS, REFER TO LATEST STORM WATER DRAIN PLAN & PROFILE DRAWING AND TYPICAL DRAINAGE CROSS SECTION DETAILS SUBMITTED SEPARATELY AS DETAILED BELOW.
- FOR GROUND IMPROVEMENT, REFER TO RELEVANT DRAWINGS SUBMITTED SEPARATELY AS DETAILED BELOW.
- THE DETAILS OF FORMATION LEVELS, OFFSET DISTANCE BETWEEN IR UP LINE AND DFC DOWN LINE AND NOT IN SCOPE OF CTP13 CHAINAGE LIMITS SHALL BE VERIFIED WITH APPROVED ALIGNMENT DRAWINGS.
- FOR EARTH RETAINING STRUCTURE DETAILS, REFER TO RELEVANT DRAWINGS SUBMITTED SEPARATELY AS DETAILED BELOW.
- FOR DIVERSION OF ROAD/STREAM/NALLA ETC, REFER TO RELEVANT DIVERSION DRAWINGS SUBMITTED SEPARATELY.
- IF ROW IS GREATER THAN CROSS-SECTION LIMIT, THE ROW LINE IS NOT SHOWN CROSS SECTION DRAWING AND SAME SHALL BE TAKEN FROM ALIGNMENT DRAWINGS/ROW VALIDATION REPORT.
- TOE LINES SHALL BE RECONSTRUCTED AT SITE AS PER ACTUAL GROUND LEVELS.
- PROVISION SHALL BE MADE FOR TRACK CROSSINGS OF 8AT/TEAM CABLES AS PER CONTRACT REQUIREMENT.

REFERENCE TO DRAWINGS: (LATEST REVISION)

13/ST/DG/11100 ... DETAILS OF RCC RETURN WALL FOR EMBANKMENT (ON ROW SIDE)

13/GE/DD/0762 ... GROUND IMPROVEMENT FOR EXPANSIVE SOIL FOR EMBANKMENT STRETCH FROM CH 104.000 KM TO 126.000 KM

13/GE/DD/0763 ... GROUND IMPROVEMENT FOR EXPANSIVE SOIL FOR EMBANKMENT STRETCH FROM CH. 126.000km TO 131.000km

13/GE/DD/0765 ... GROUND IMPROVEMENT FOR EXPANSIVE SOIL FOR EMBANKMENT STRETCH FROM CH. 126.000km TO 131.000km

13/DE/DD/0766 ... GROUND IMPROVEMENT FOR EXPANSIVE SOIL FOR EMBANKMENT STRETCH FROM CH. 126.000km TO 131.000km

LEGENDS & ABBREVIATION:

THE CROSS-SECTION OF DFC UP/ DOWN MAIN LINE ARE INDICATIVE. FOR MAIN LINE CROSS-SECTION DETAILS, PLEASE REFER MAIN LINE DFC DETAILED CROSS-SECTION DRAWING **

EXISTING ROW AS PER ROW PILLAR AVAILABLE AT SITE

PROPOSED NALLA DIVERSION

INNER EDGE OF PROPOSED ROAD

INNER EDGE OF NOT IN SCOPE SERVICE ROAD

BLANKET

SUBGRADE

EXISTING GROUND

FUTURE IR TRACK

3	26-NOV-18	REVIEWED AS PER PMC COMMENTS NO. L000000000/CTP-13/1908/25084 (DATED 14-02-2019)	ACT	SRG	SKP	SKP	SKP
2	26-AUG-18	REVIEWED AS PER PMC COMMENTS NO. L000000000/CTP-13/1702/2913 (DATED 26-AUG-18)	ACT	SRG	SKP	SKP	SKP
1	08-JUL-18	ISSUE FOR CONSTRUCTION	ACT	SRG	SKP	SKP	SKP

NO. DATE REVISION DRAWN (DESIGNED) CHECKED APPROVED

PROJECT: WESTERN DEDICATED FREIGHT CORRIDOR

ADDITIONAL SCOPE OF CONTRACT PACKAGE - 13

PROPOSED DFC CONNECTIVITY BETWEEN PANOLI (IR) TO NEW SANJALI (DFC)

ORGANIZATION SEAL & SIGN

EMPLOYER: DEDICATED FREIGHT CORRIDOR CORPORATION OF INDIA LTD.

PMC: PMC-2R ORIENTAL CONSULTANTS GLOBAL CONSORTIUM

OCC CONSORTIUM: OCC - OCI - NK - NKI - RITES


CONTRACTOR: EXPRESS FREIGHT CONSORTIUM

DESIGNER: STUP Consultants Pvt. Ltd.

TITLE: DETAILED CROSS SECTIONS FROM CH. 65+180 TO CH. 65+240

JOB NO:	8309	SIZE:	A1	STATUS:
NAME:	ACT	PROJECTION	ID:	(INCEPTION)
DISC:	SRG	✓	TD:	(TECHNICAL)
CHKD:	SKP	✓	CD:	(CONSTRUCTION)
APPD:	SKP	✓	BD:	(AS BUILT)
SCALE:	1:250	DATE:	08-JUL-2019	

DRG. NO: 13/AL/DG/0227-CD REV-3

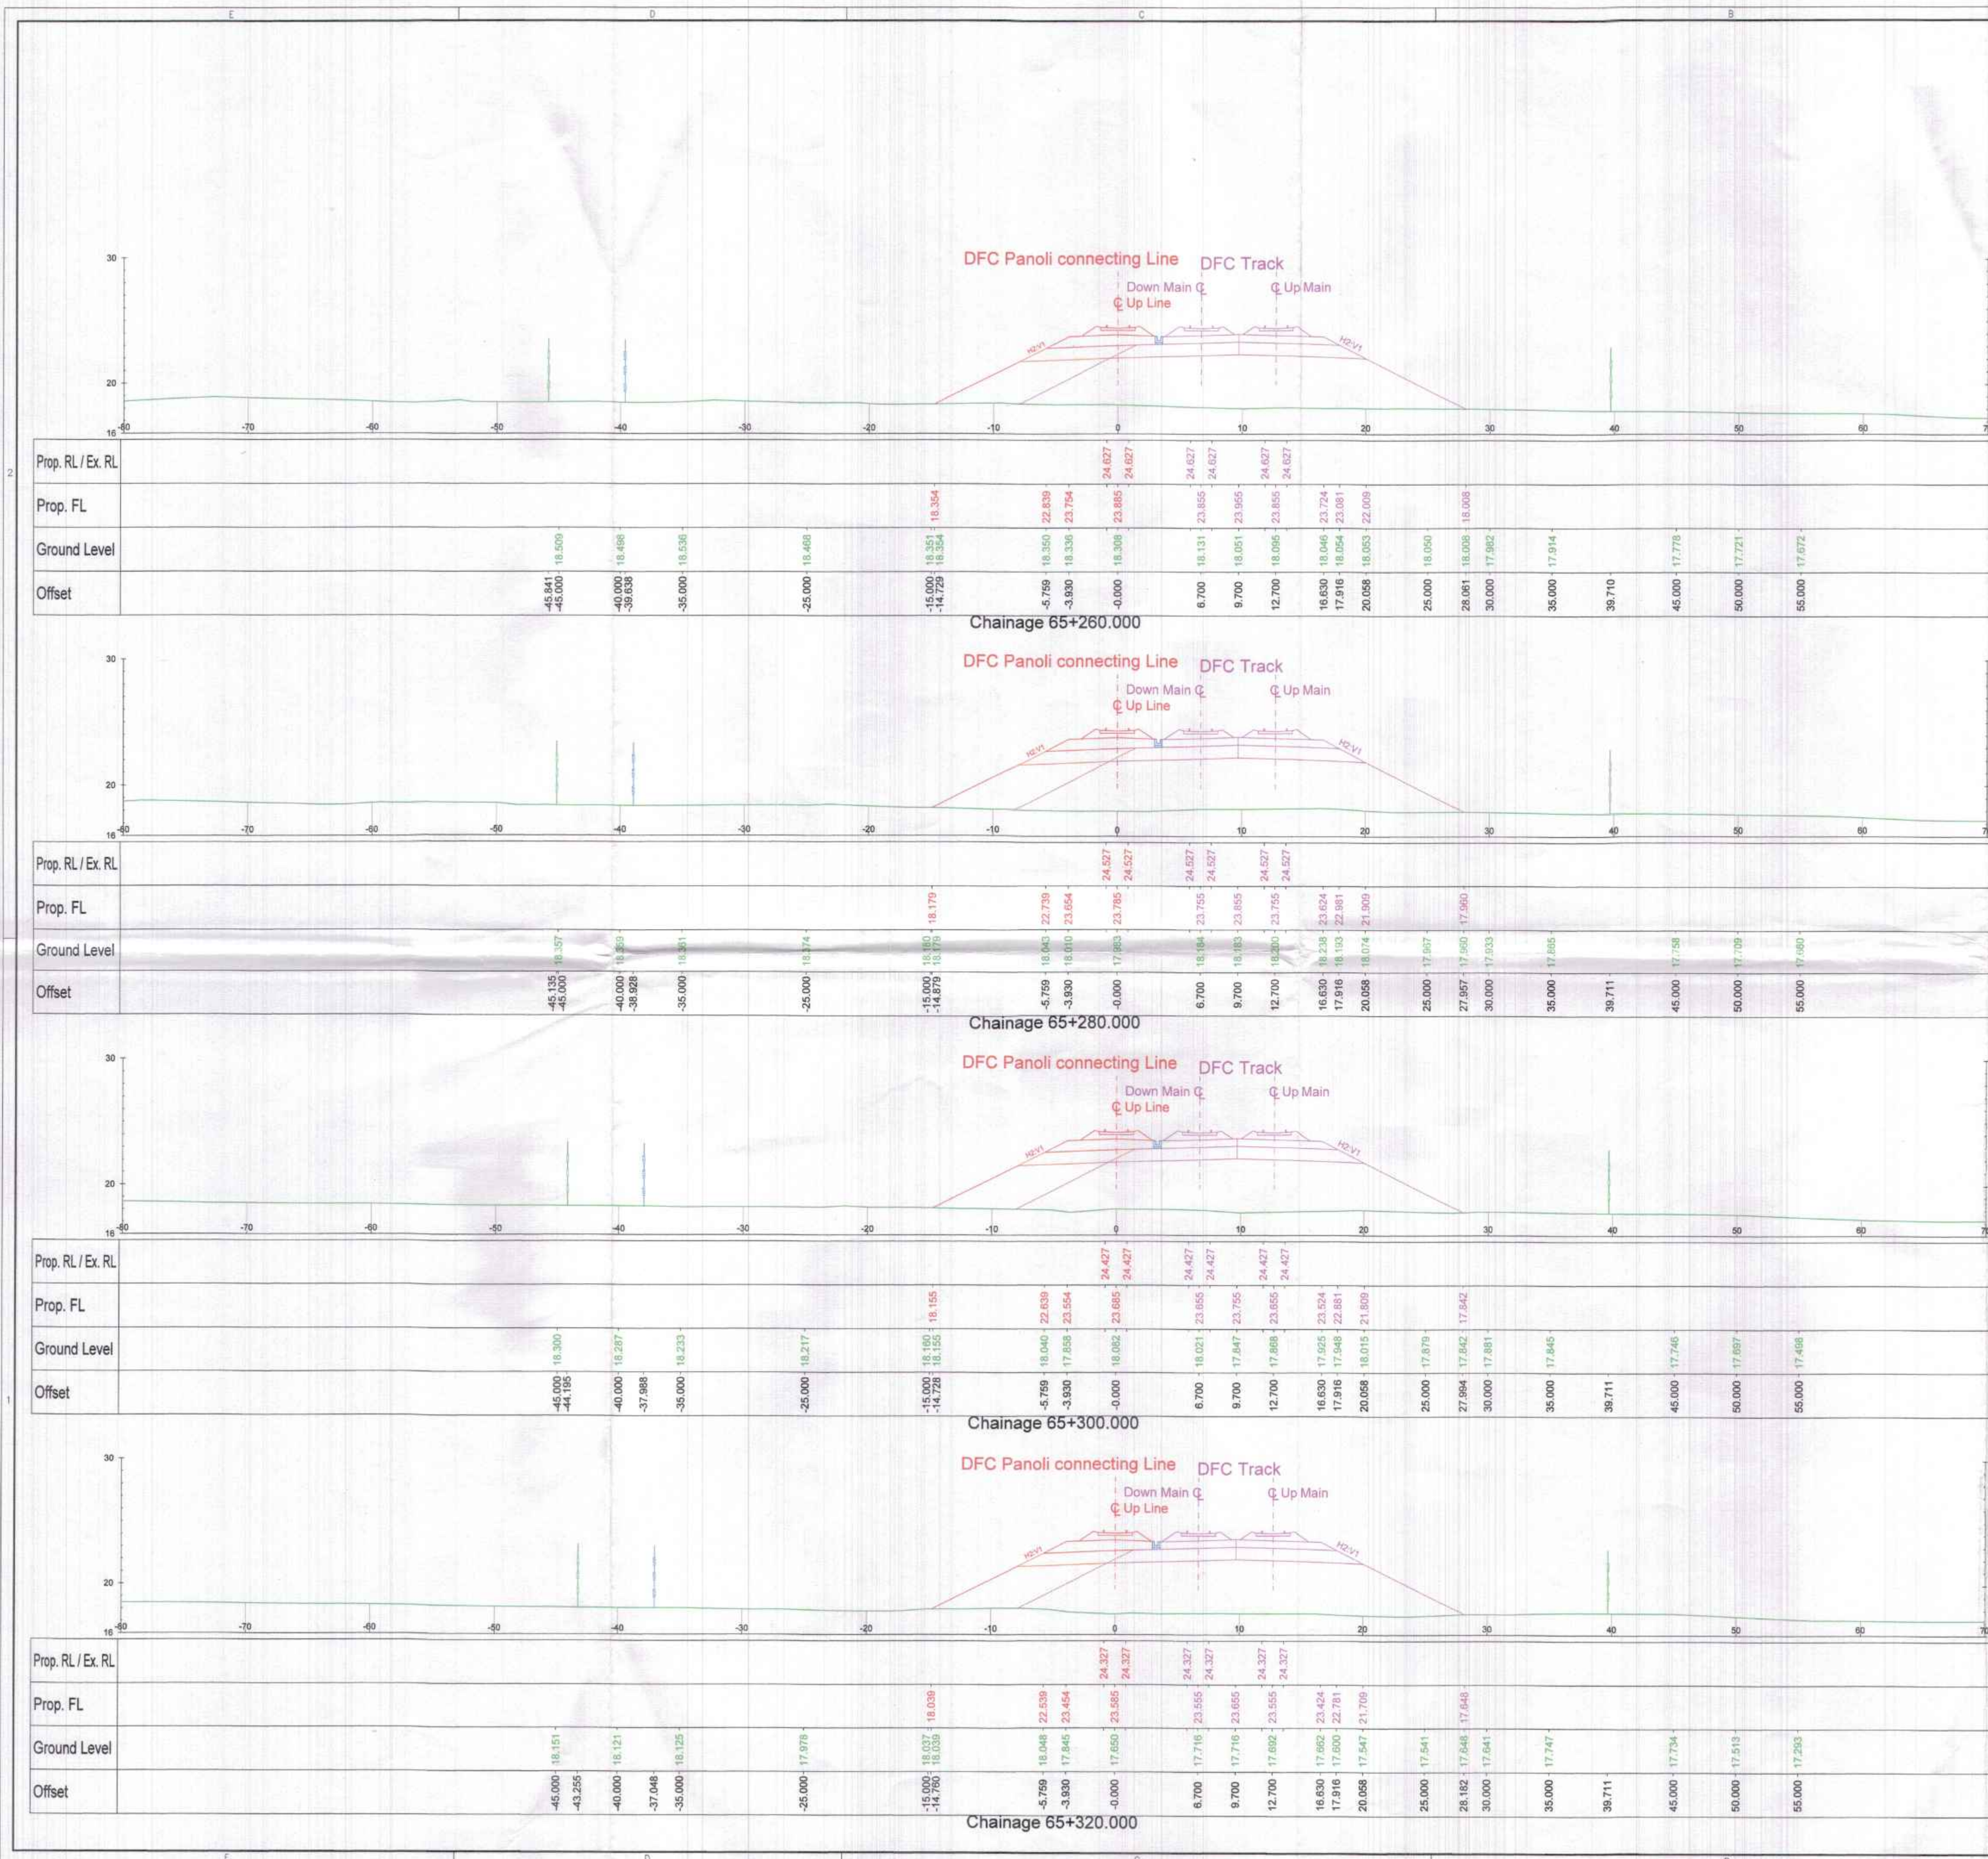

PMC-2R
OCG-OCI-NK-NKI-RITES

Engineer's Response

Checked: PP

Reviewed: [Signature]

Date: 04.02.2020

(NAVEEN CHOPRA)

Alignment Engineer

PMC-2R (OCG Consortium)

For 'The Engineer' for WDFC Phase -2

GOOD FOR CONSTRUCTION

EXPRESS FREIGHT CONSORTIUM

WDFCCIL - CTP-13

Contractor's Representative

Date:

N. RAMAKRISHNA RAJU

Chief Design Engineer

STUP CONSULTANTS PVT. LTD.

Plot No. 22-A

SECTOR-19-C

PALM BEACH MARG

MUMBAI

TEL. 40887777

400001

C.S.K. Pathak

NOTES:

- ALL DIMENSIONS ARE IN METERS AND CHAINAGES ARE IN KILOMETERS UNLESS OTHERWISE STATED.
- EXISTING WORK IS SHOWN IN BLACK.
- PROPOSED WORK IS SHOWN IN RED.
- CHAINAGES SHOWN ARE AS PER DFC DOWN MAIN TRACK (E ADJACENT TO IR TRACK).
- DETAILED CROSS SECTIONS ARE BASED ON APPROVED ALIGNMENT DRAWING 13/AL/DG/0081E TO 0078E (NONOC RECEIVED VIDE LETTER 'L' NO. L/OCG/DFCC/CTP-13/1908/25094 (DATED 07-JUNE-2019).
- DETAILED CROSS SECTIONS ARE PREPARED WITH REFERENCE TO APPROVED TYPICAL CROSS-SECTIONS EXCEPT THE FORMATION WIDTH WHICH IS CHANGED FROM 13.5M TO 13.86M VIDE ENGINEER LETTER NO. L/OCG/DFCC/CTP-13/1702/2913 (DATED 22-FEBRUARY-2017).
- TRACK FORMATION CROSS FALL - 1:30.
- FOR THE LOCATION OF STRUCTURES REFER TO RELEVANT GENERAL ARRANGEMENT DRAWINGS.
- FOR DRAINAGE DETAILS, REFER TO LATEST STORM WATER DRAIN PLAN & PROFILE DRAWING AND TYPICAL DRAINAGE CROSS SECTION DETAILS SUBMITTED SEPARATELY AS DETAILED BELOW.
- FOR GROUND IMPROVEMENT, REFER TO RELEVANT DRAWINGS SUBMITTED SEPARATELY AS DETAILED BELOW.
- THE DETAILS OF FORMATION LEVELS, OFFSET DISTANCE BETWEEN IR UP LINE AND DFC DOWN LINE AND NOT IN SCOPE OF CTP13 CHANGAE LIMITS SHALL BE VERIFIED WITH APPROVED ALIGNMENT DRAWINGS.
- FOR EARTH RETAINING STRUCTURE DETAILS, REFER TO RELEVANT DRAWINGS SUBMITTED SEPARATELY AS DETAILED BELOW.
- IF ROW IS GREATER THAN CROSS-SECTION LIMIT, THE ROW LINE IS NOT SHOWN CROSS SECTION DRAWING AND SAME SHALL BE TAKEN FROM ALIGNMENT DRAWINGS ROW VALIDATION REPORT. THE LINES SHALL BE RECONFIRMED AT SITE AS PER ACTUAL GROUND LEVELS.
- PROVISION SHALL BE MADE FOR TRACK CROSSINGS OF SATYAM CABLES AS PER CONTRACT REQUIREMENT.

REFERENCE TO DRAWINGS: (LATEST REVISION)

13/ST/DG/11100 ... DETAILS OF RCC RETURN WALL FOR EMBANKMENT (ON ROW SIDE)

13/GE/DD/0762 ... GROUND IMPROVEMENT FOR EXPANSIVE SOIL FOR EMBANKMENT STRETCH FROM CH 104.000 KM TO 126.000 KM

13/GE/DD/0763 ... GROUND IMPROVEMENT FOR EXPANSIVE SOIL FOR EMBANKMENT STRETCH FROM CH 126.000km TO 131.000km

13/GE/DD/0765 ... GROUND IMPROVEMENT FOR EXPANSIVE SOIL FOR EMBANKMENT STRETCH FROM CH 126.000km TO 131.000km

13/DE/DD/0766 ... GROUND IMPROVEMENT FOR EXPANSIVE SOIL FOR EMBANKMENT STRETCH FROM CH 126.000km TO 131.000km

LEGENDS & ABBREVIATION:

THE CROSS-SECTION OF DFC UP/ DOWN MAIN LINE ARE INDICATIVE. FOR MAIN LINE CROSS-SECTION DETAILS, PLEASE REFER MAIN LINE GFC DETAILED CROSS-SECTION DRAWING **

EXISTING ROW AS PER ROW PILLAR AVAILABLE AT SITE

PROPOSED NALLA DIVERSION

INNER EDGE OF PROPOSED ROAD

INNER EDGE OF NOT IN SCOPE SERVICE ROAD

BLANKET

SUBGRADE

EXISTING GROUND

FUTURE IR TRACK

NO.	DATE	REVISION	DRAWN	DESIGNED	CHECKED	APPROVED
3	28-AUG-18	REVISED AS PER COMMENTS LOG L/OCG/DFCC/CTP-13/1908/25094 DATED 14-OCT-2018	ACT	SRG	SKP	14/
2	26-AUG-18	REVISED AS PER COMMENTS LOG L/OCG/DFCC/CTP-13/1908/25094 DATED 26-AUG-2018	ACT	SRG	SKP	14/
1	28-JUL-18	ISSUE FOR CONSTRUCTION	ACT	SRG	SKP	14/

PROJECT: WESTERN DEDICATED FREIGHT CORRIDOR ADDITIONAL SCOPE OF CONTRACT PACKAGE - 13 PROPOSED DFC CONNECTIVITY BETWEEN PANOLI (R) TO NEW SANJALI (DFC)

ORGANIZATION SEAL & SIGN

EMPLOYER: DEDICATED FREIGHT CORRIDOR CORPORATION OF INDIA LTD.

PMC: PMC-2R ORIENTAL CONSULTANTS GLOBAL CONSORTIUM OCG - OCI - NK - NKI - RITES










CONTRACTOR: EXPRESS FREIGHT CONSORTIUM

DESIGNER: STUP Consultants Pvt. Ltd.

TITLE: DETAILED CROSS SECTIONS FROM CH. 65+260 TO CH. 65+320

JOB NO.	8309	SIZE	A1	STATUS
NAME	PROJECTION	ID: (INCEPTION)		
DRWN	ACT	TD: (TECHNICAL)		
DSGN	SRG	CD: (CONSTRUCTION)		
CHGD	SKP	BD: (AS BUILT)		
APPR	SKP	DATE: 08-JUL-2019		

DRG. NO. 13/AL/DG/0228-CD REV-3

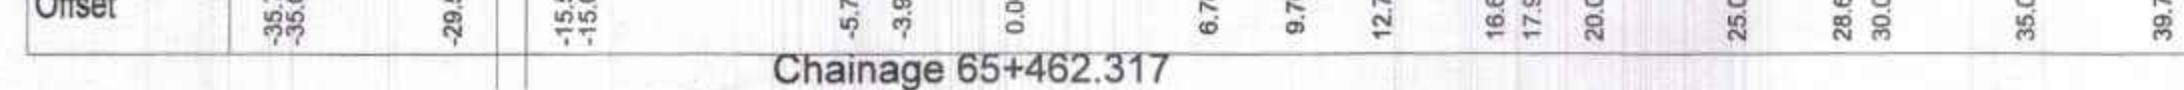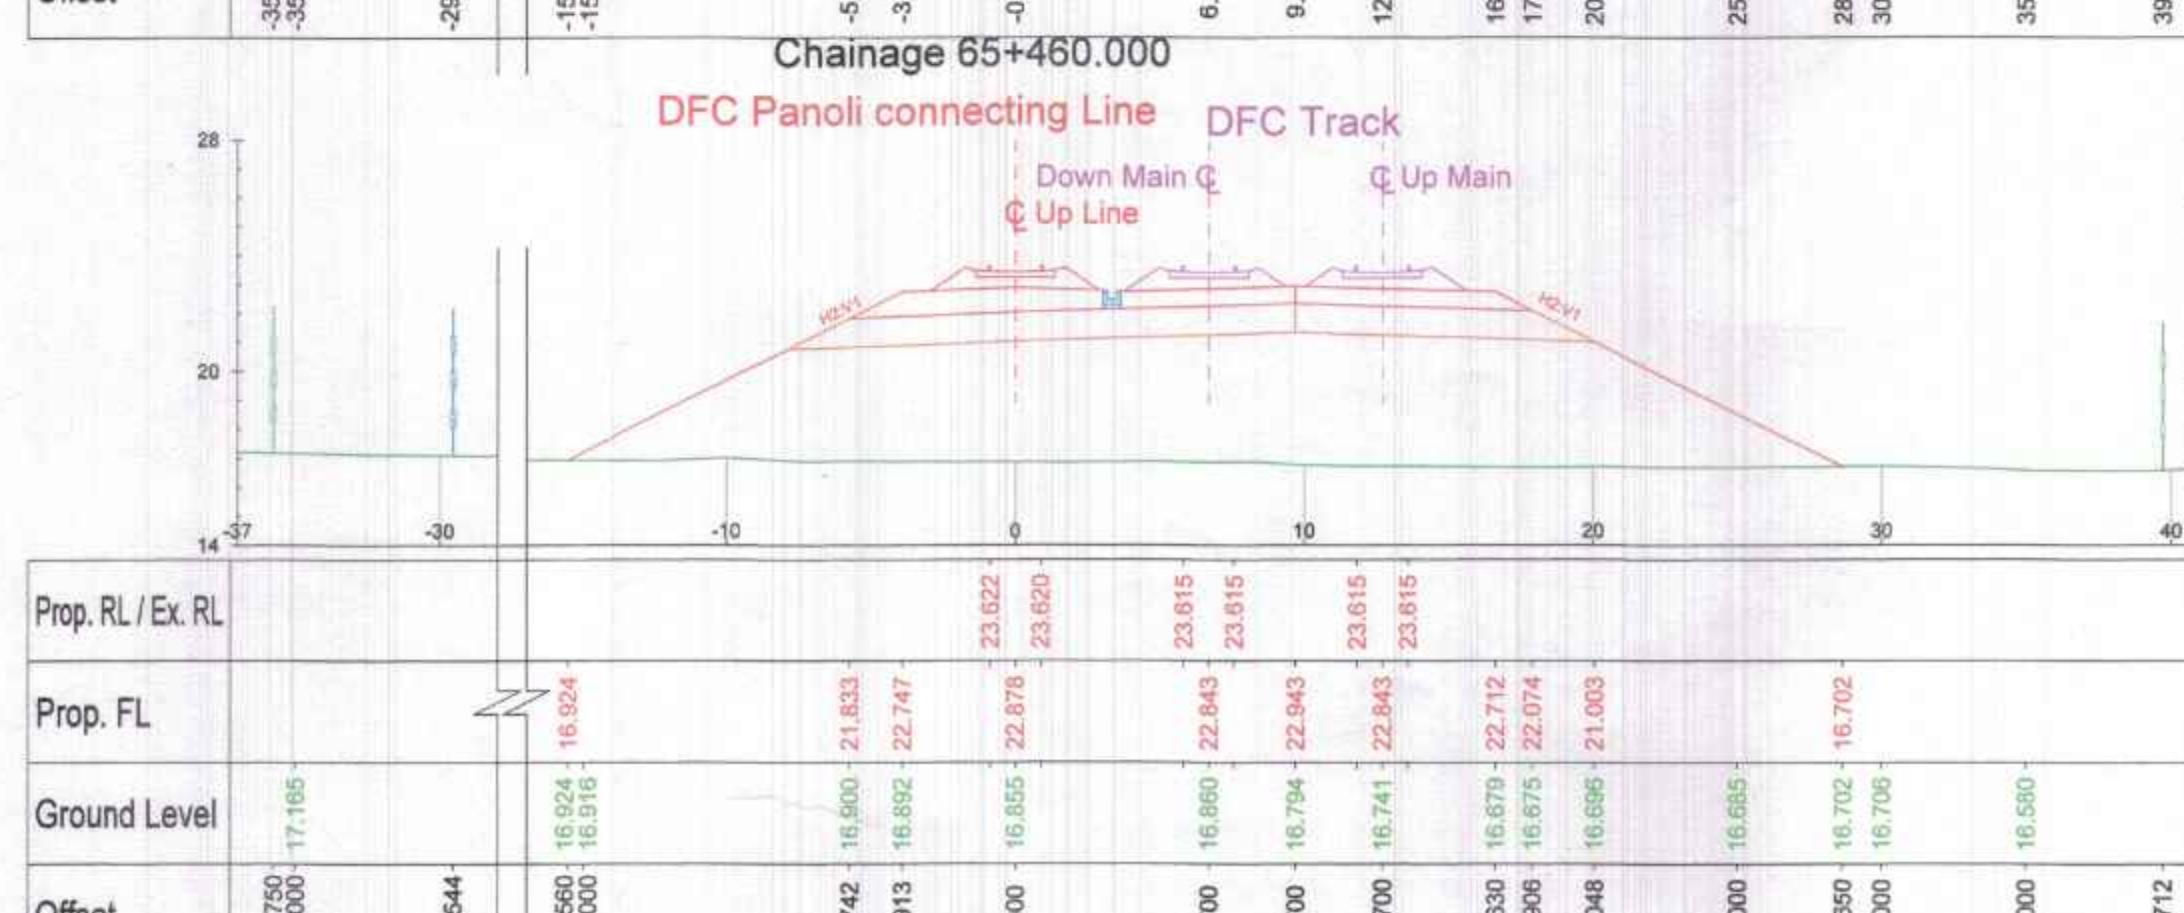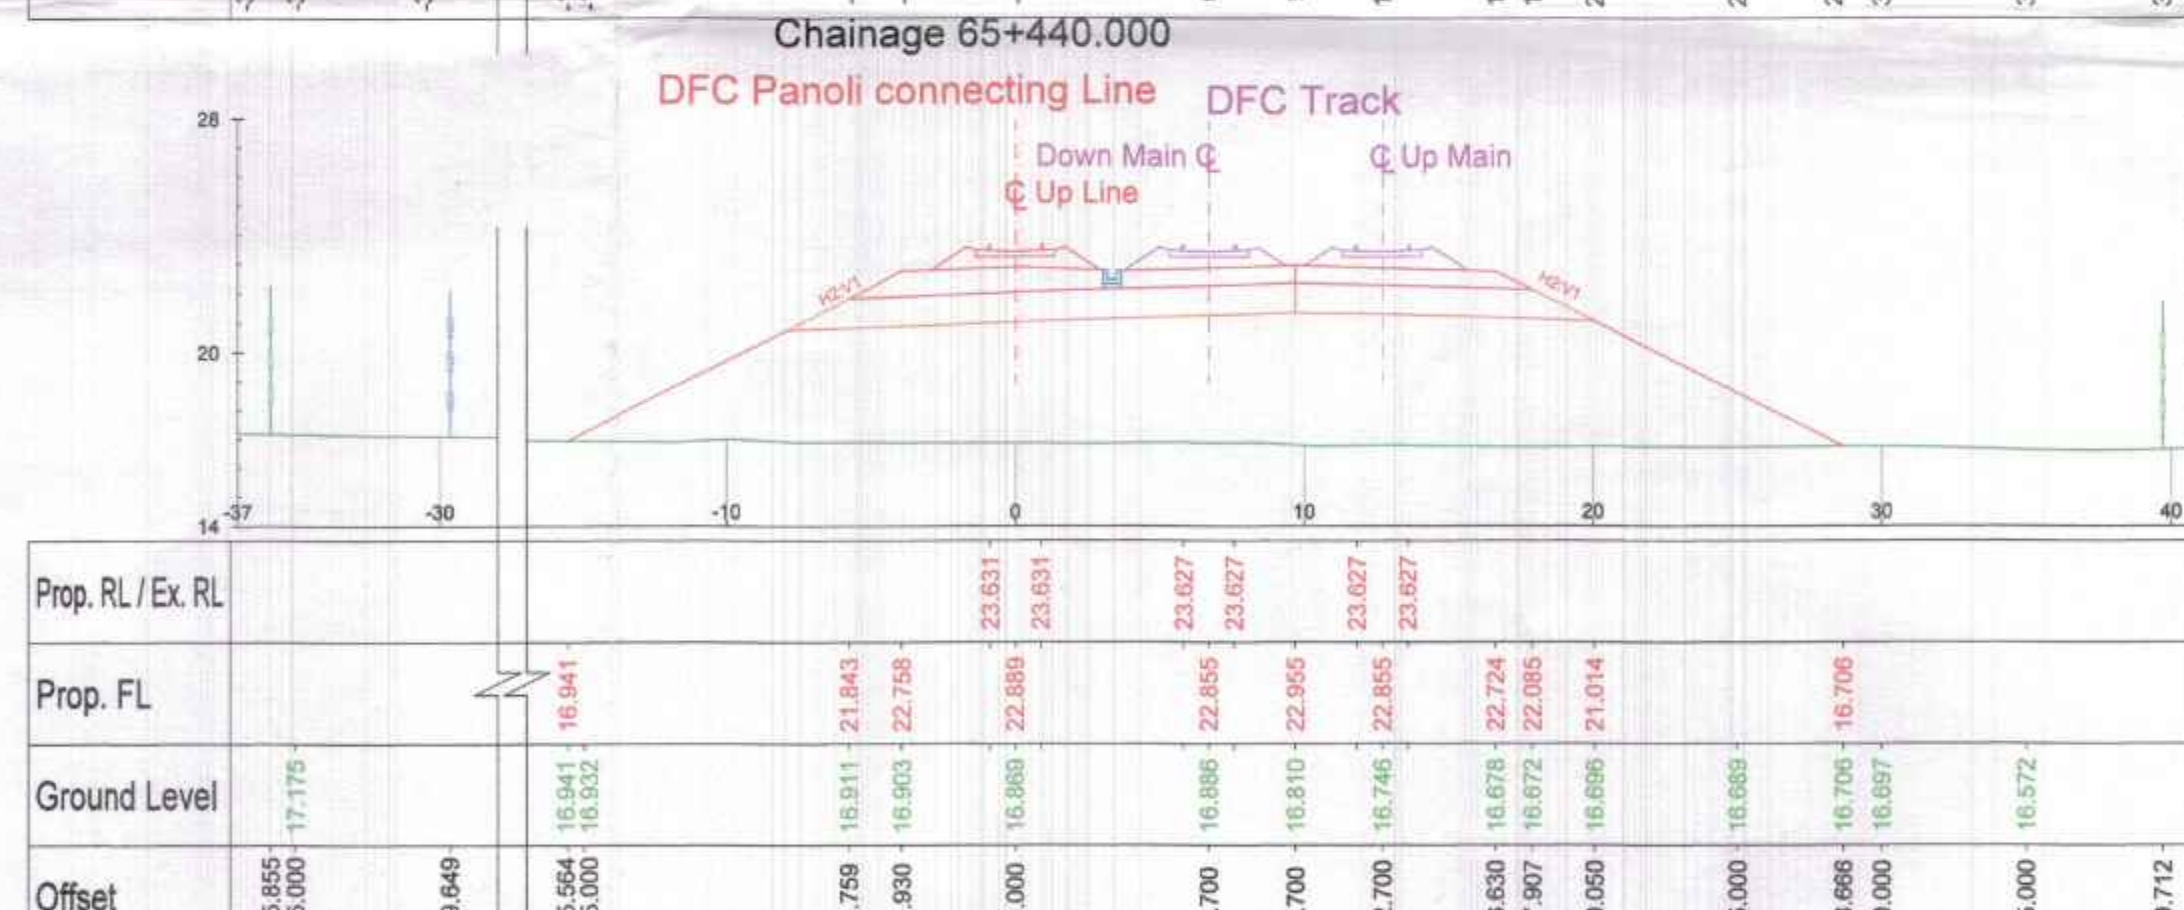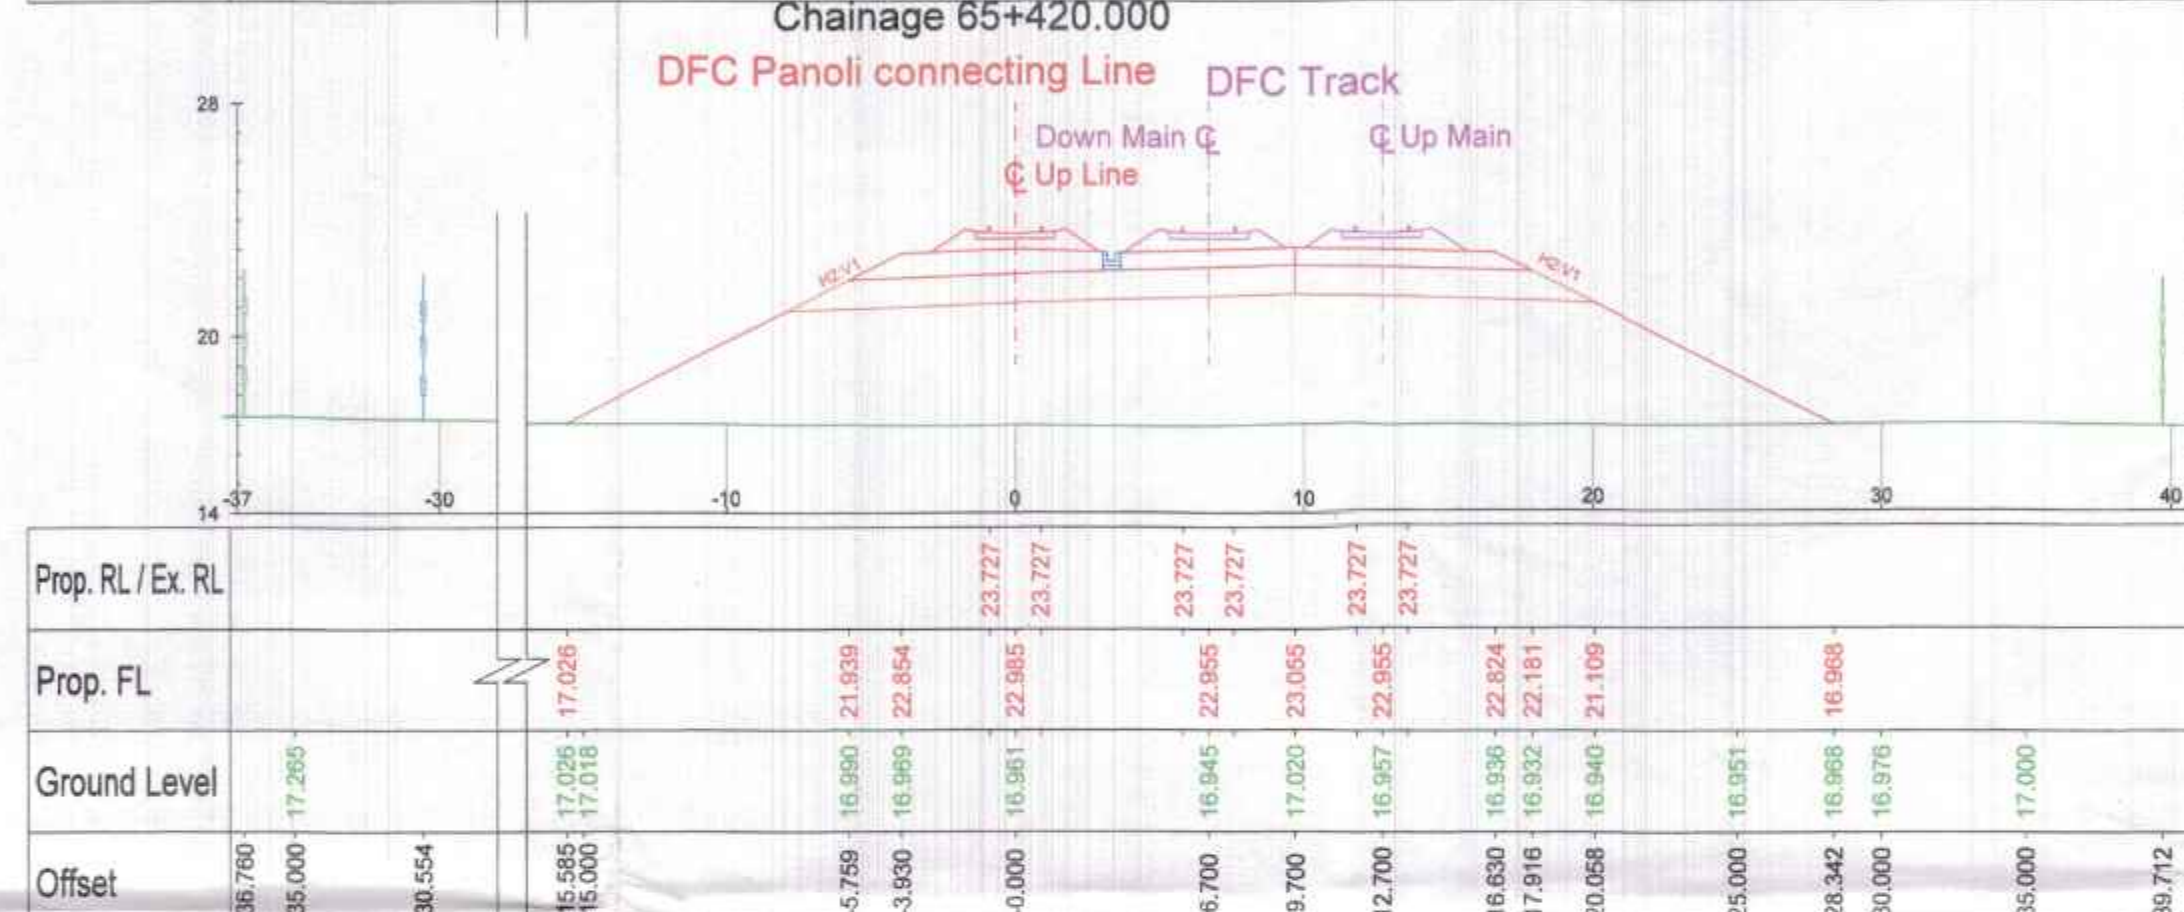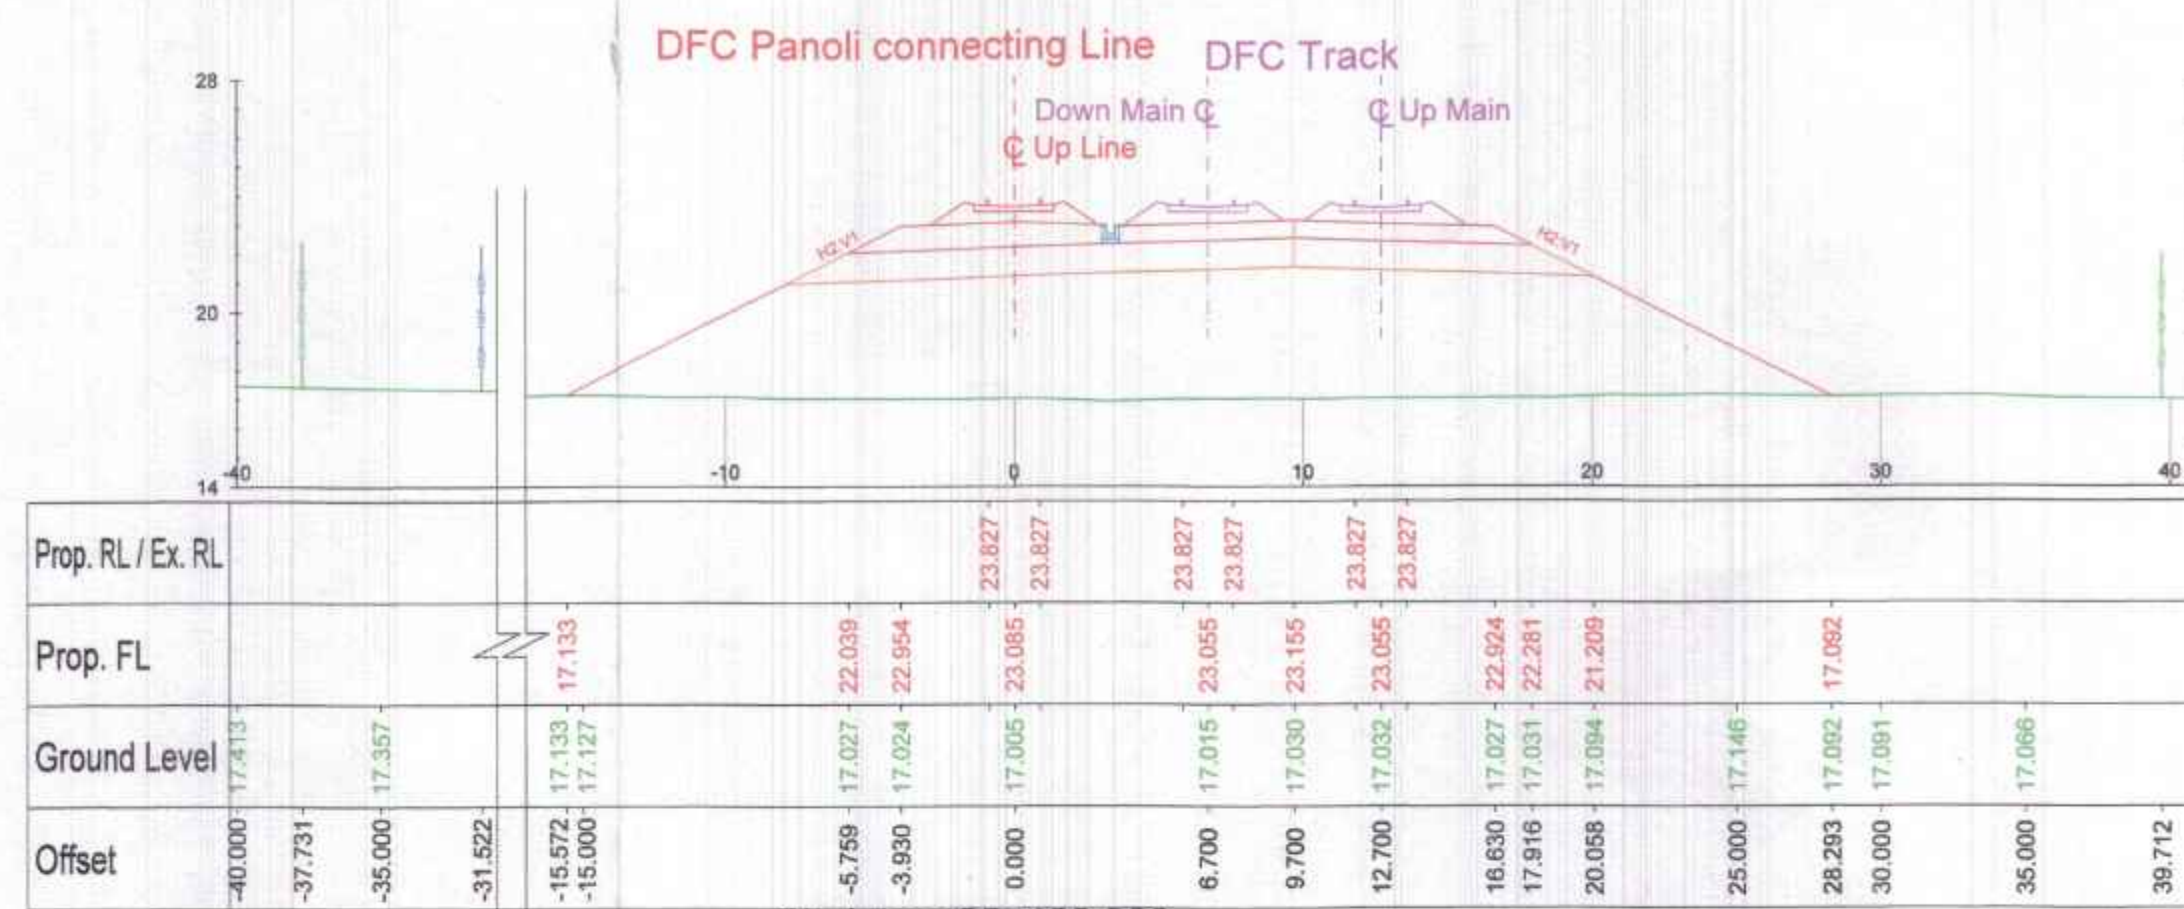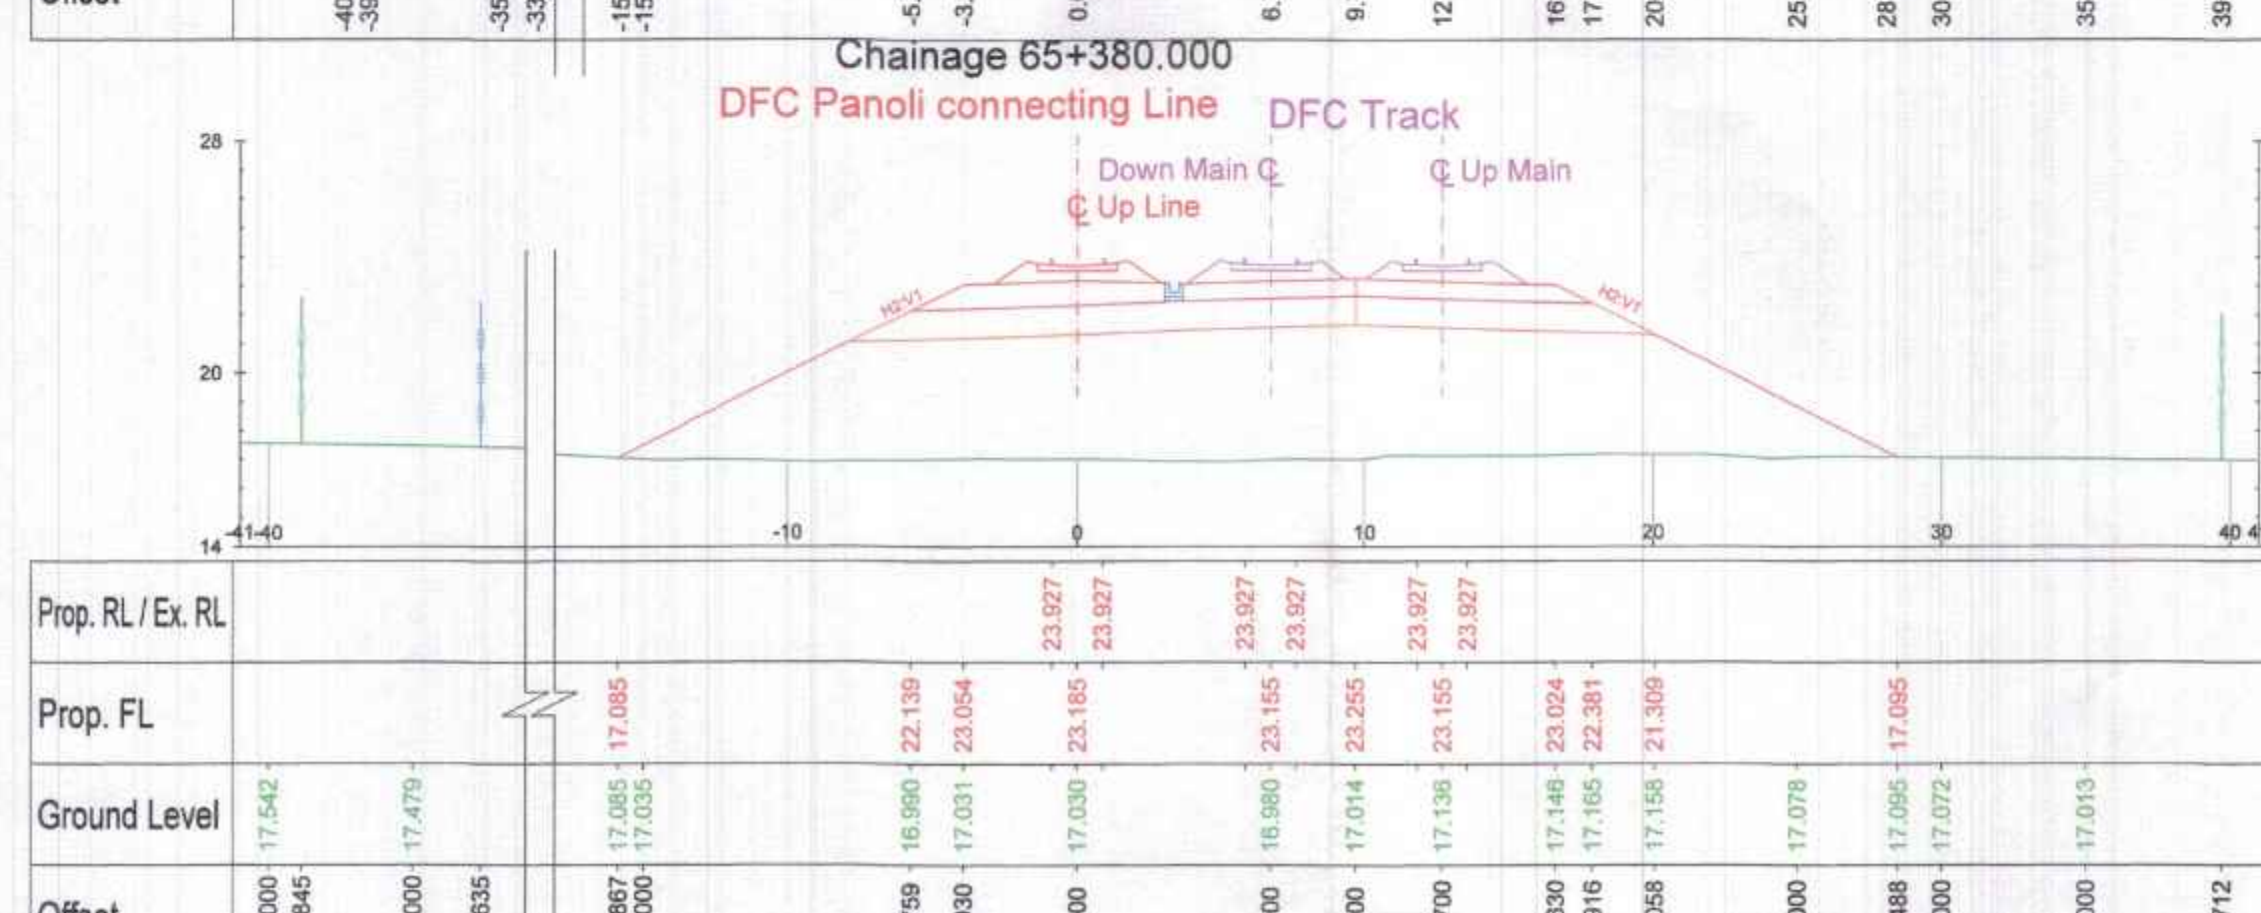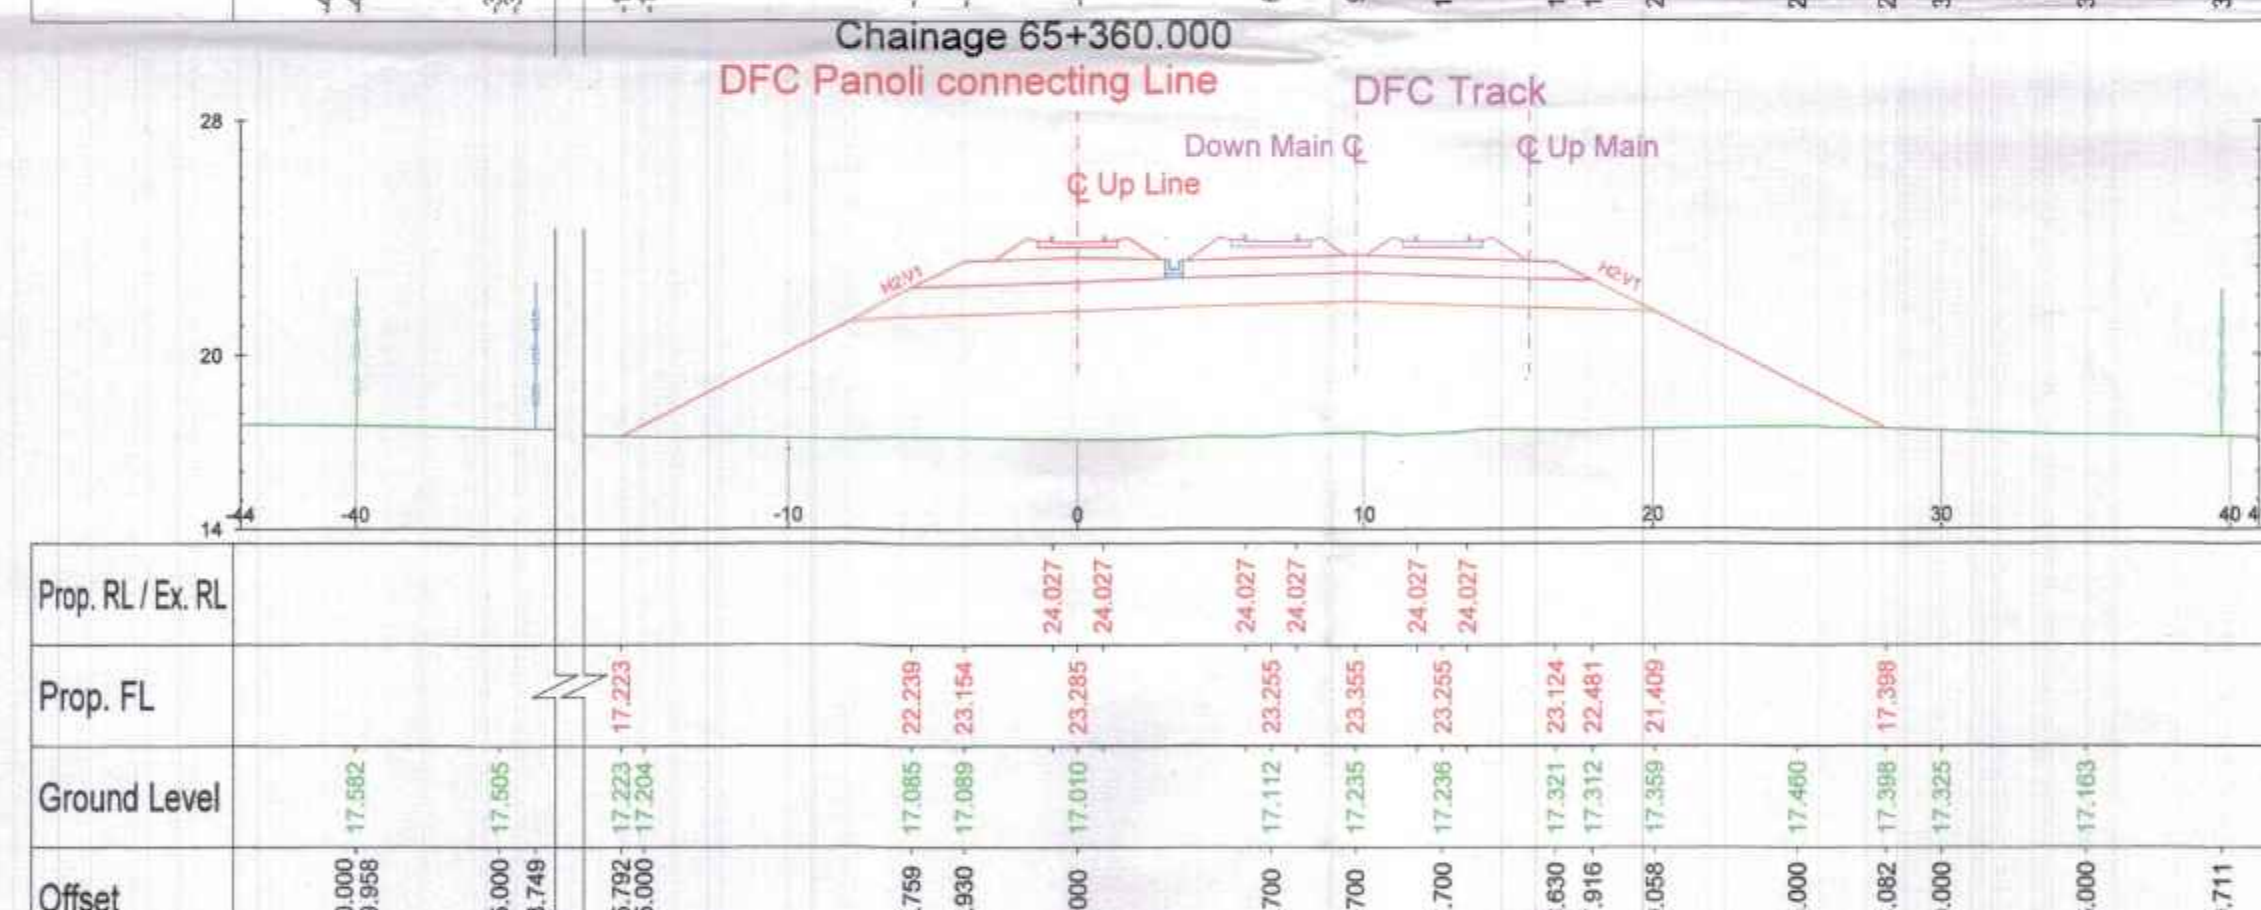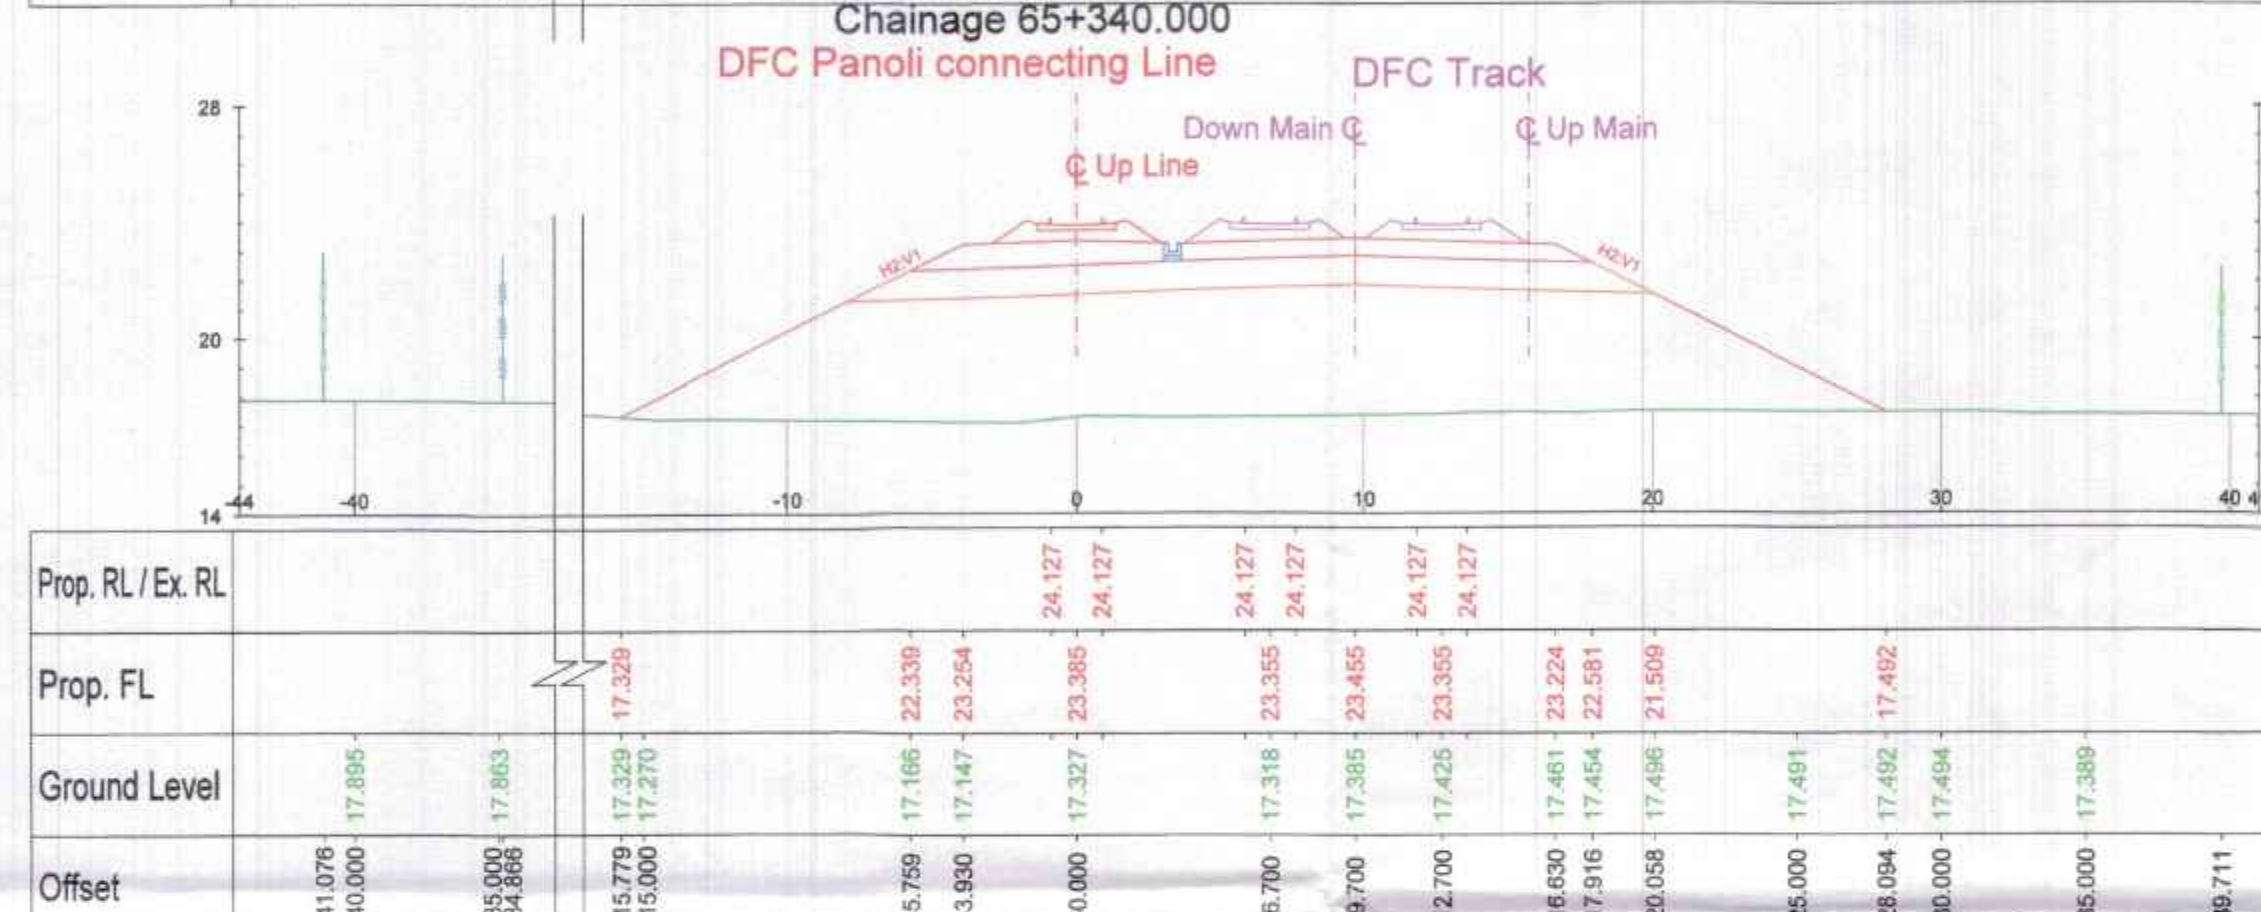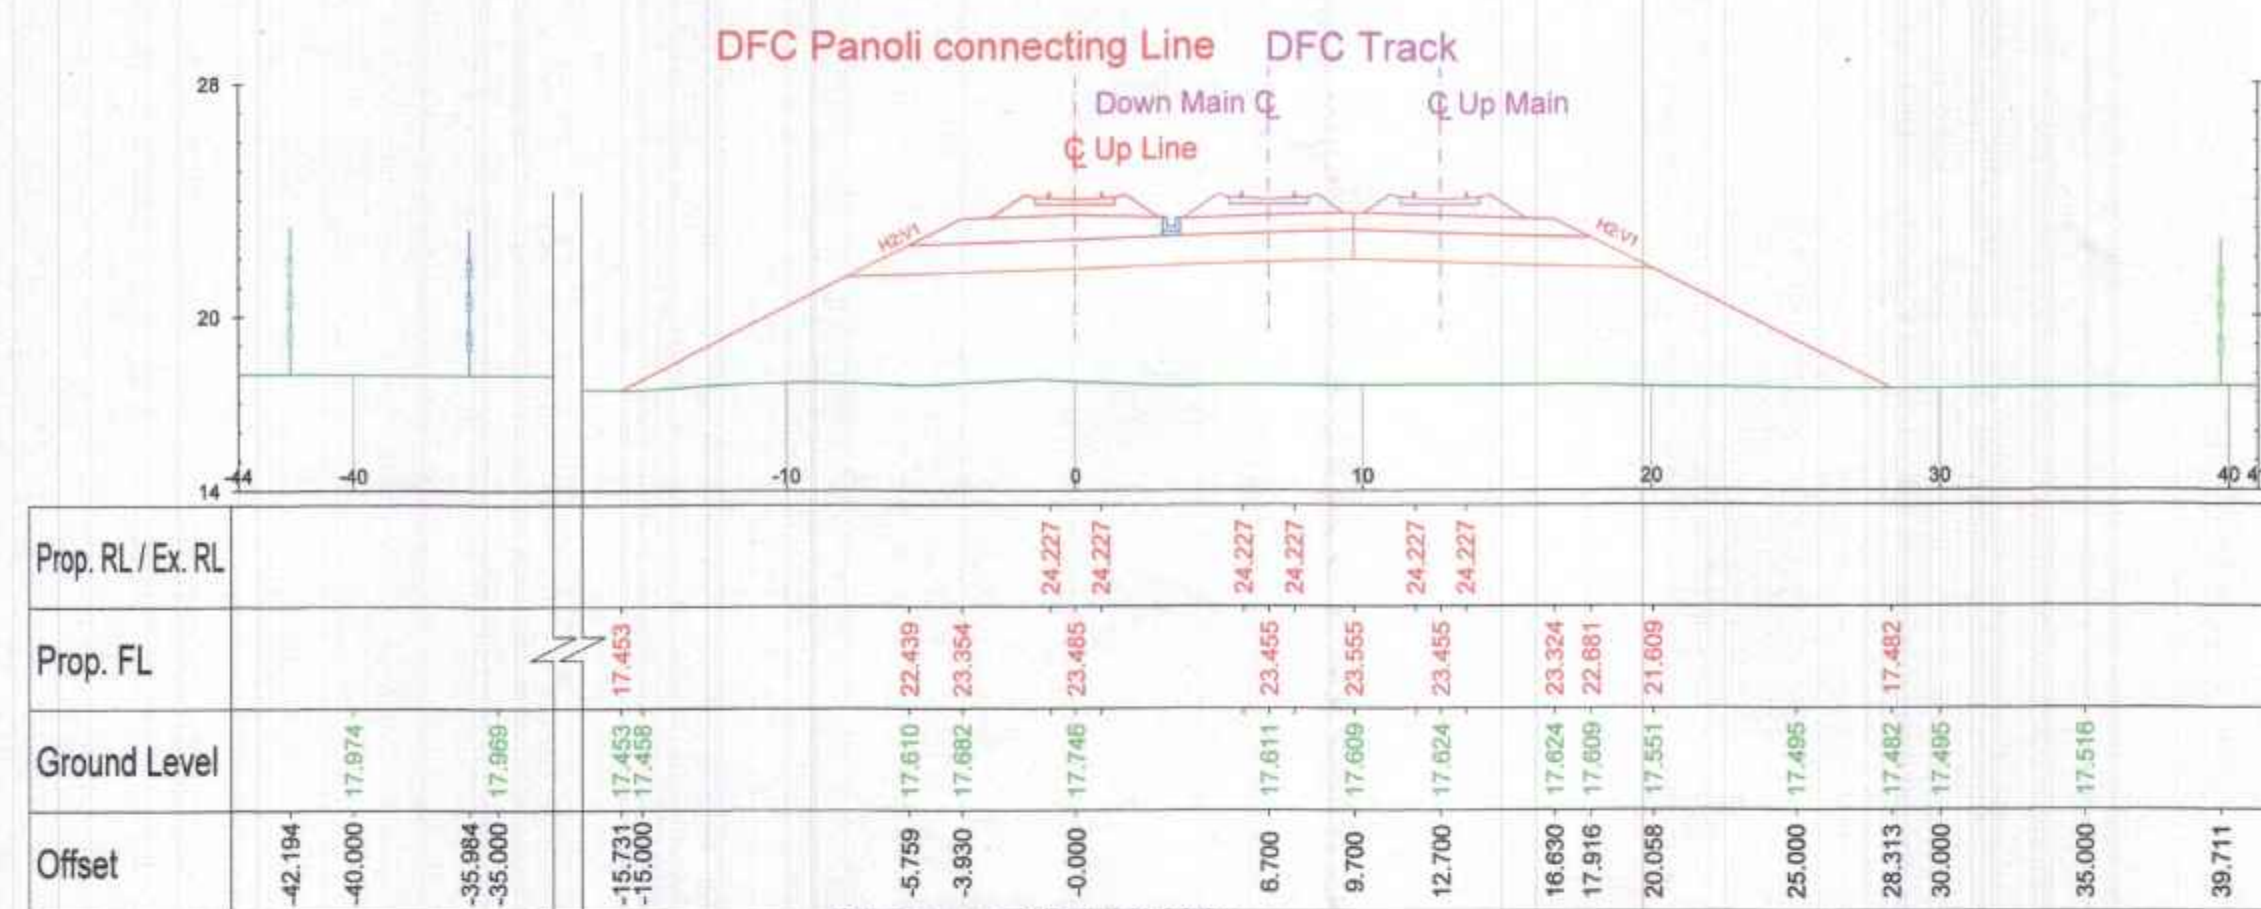





PMC-2R OGC-OCI-NK-NKI-RITES
 Date: 04.02.2020
 (NAVEEN CHOPRA)
 Alignment Engineer
 PMC-2R (OCG Consortium)
 For 'The Engineer' for WDFC Phase -2

GOOD FOR CONSTRUCTION
 EXPRESS FREIGHT CONSORTIUM
 WDFCCL - CTP-13
 Contractor's Recommendation





N. RAMAKRISHNA RAJU
 Chief Design Engineer

STUP CONSULTANTS PVT. LTD.
 PLOT NO. 22-A
 SECTOR-18-C
 PALM BEACH MARG,
 VASHTI,
 TEL. 48887777

- NOTES:
- ALL DIMENSIONS ARE IN METERS AND CHAINAGES ARE IN KILOMETERS UNLESS OTHERWISE STATED.
 - EXISTING WORK IS SHOWN IN BLACK.
 - PROPOSED WORK IS SHOWN IN RED.
 - CHAINAGES SHOWN ARE AS PER DFC DOWN MAIN TRACK (I.E. ADJACENT TO TRACK).
 - DETAILED CROSS SECTIONS ARE BASED ON APPROVED ALIGNMENT DRAWING 13/AL/DG/0061E TO 0078E (NONOC RECEIVED VIDE LETTER 'L' NO. L000000000/CTP-13/1906/25084 (DATED 07-JUNE-2019)).
 - DETAILED CROSS SECTIONS ARE PREPARED WITH REFERENCE TO APPROVED TYPICAL CROSS-SECTIONS EXCEPT THE FORMATION WIDTH, WHICH IS CHANGED FROM 13.5M TO 13.86M VIDE ENGINEER LETTER NO. - L000000000/CTP-13/1702/2913 (DATED 22-FEBRUARY-2017).
 - TRACK FORMATION CROSS FALL - 1:30.
 - FOR THE LOCATION OF STRUCTURES REFER TO RELEVANT GENERAL ARRANGEMENT DRAWINGS.
 - FOR DRAINAGE DETAILS, REFER TO LATEST STORM WATER DRAIN PLAN & PROFILE DRAWING AND TYPICAL DRAINAGE CROSS SECTION DETAILS SUBMITTED SEPARATELY AS DETAILED BELOW.
 - FOR GROUND IMPROVEMENT, REFER TO RELEVANT DRAWINGS SUBMITTED SEPARATELY AS DETAILED BELOW.
 - THE DETAILS OF FORMATION LEVELS, OFFSET DISTANCE BETWEEN IR UP LINE AND DFC DOWN LINE AND NOT IN SCOPE OF CTP13 CHAINAGE LIMITS SHALL BE VERIFIED WITH APPROVED ALIGNMENT DRAWINGS.
 - FOR EARTH RETAINING STRUCTURE DETAILS, REFER TO RELEVANT DRAWINGS SUBMITTED SEPARATELY AS DETAILED BELOW.
 - FOR DIVERSION OF ROAD/STREAM/NALLA ETC, REFER TO RELEVANT DIVERSION DRAWINGS SUBMITTED SEPARATELY.
 - IF ROW IS GREATER THAN CROSS-SECTION LIMIT, THE ROW LINE IS NOT SHOWN CROSS SECTION DRAWING AND SAME SHALL BE TAKEN FROM ALIGNMENT DRAWINGS/ROW VALIDATION REPORT.

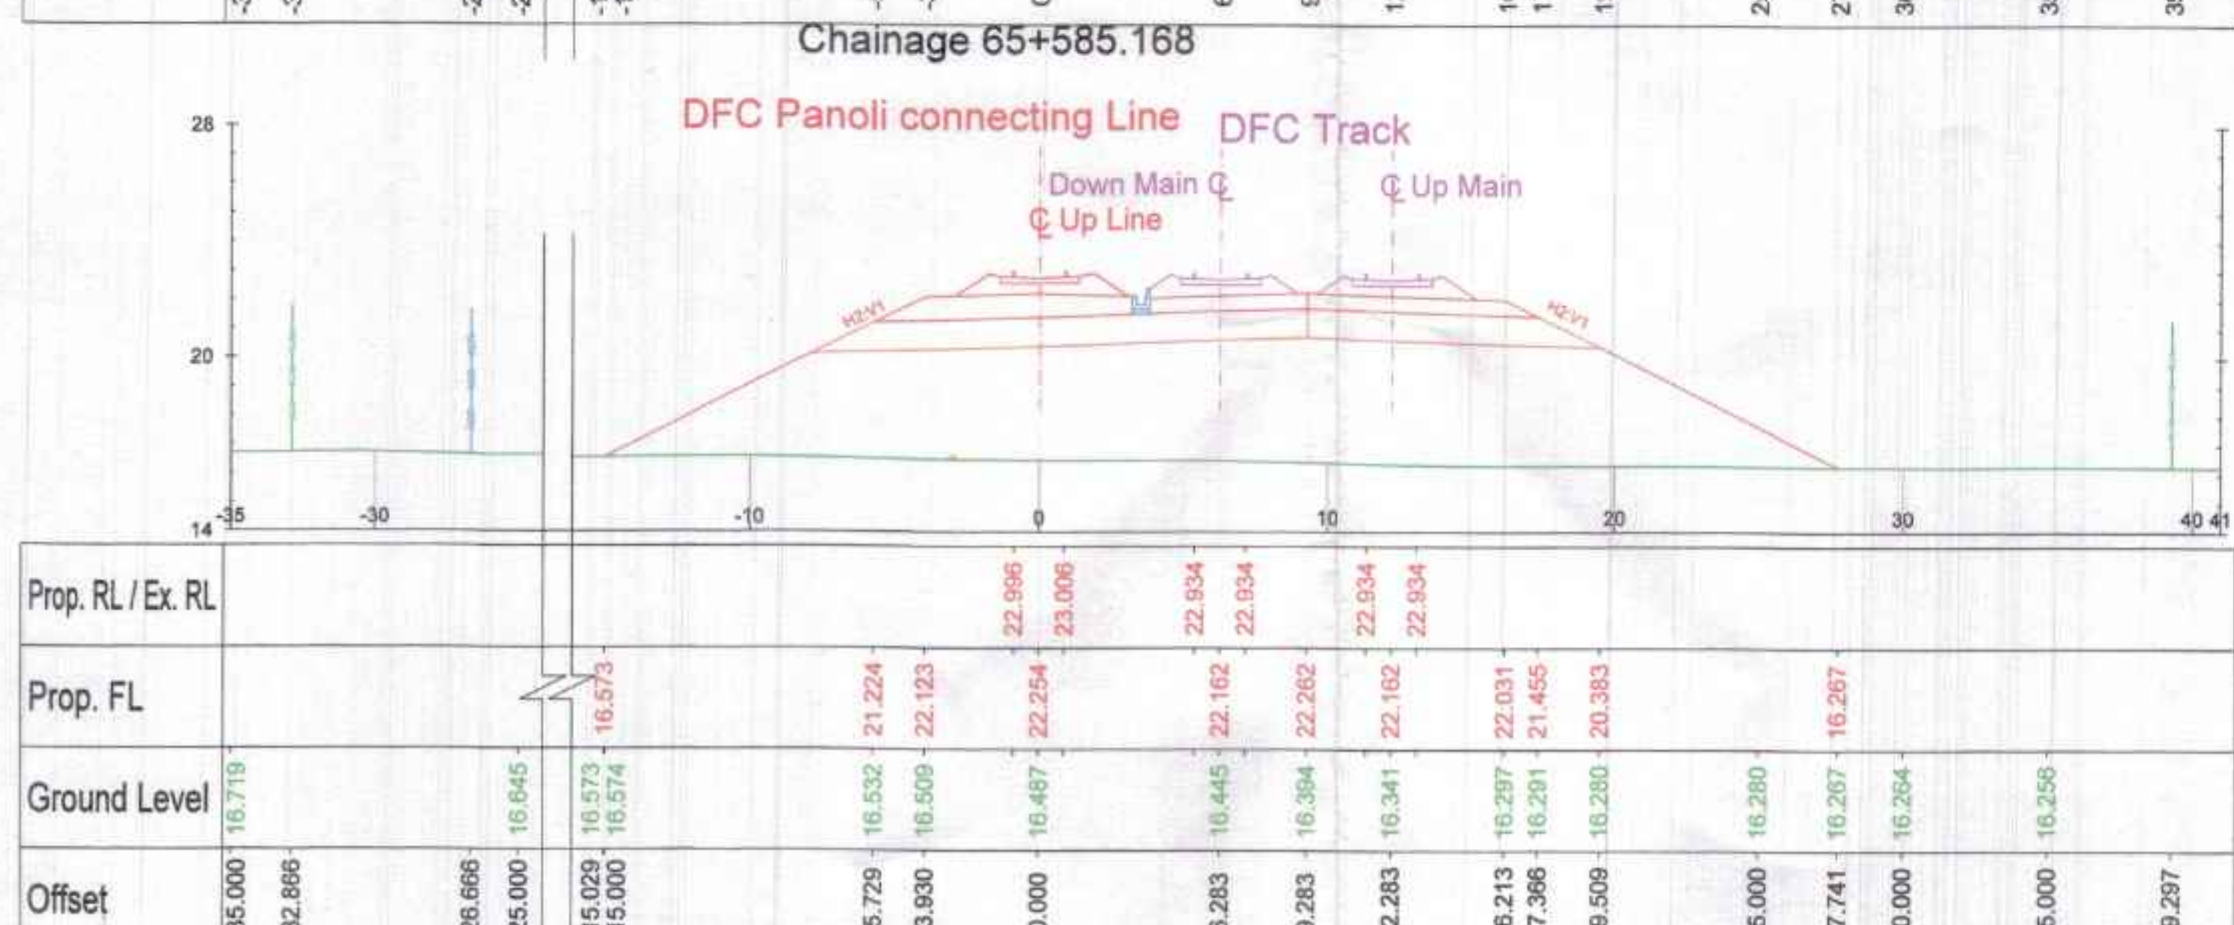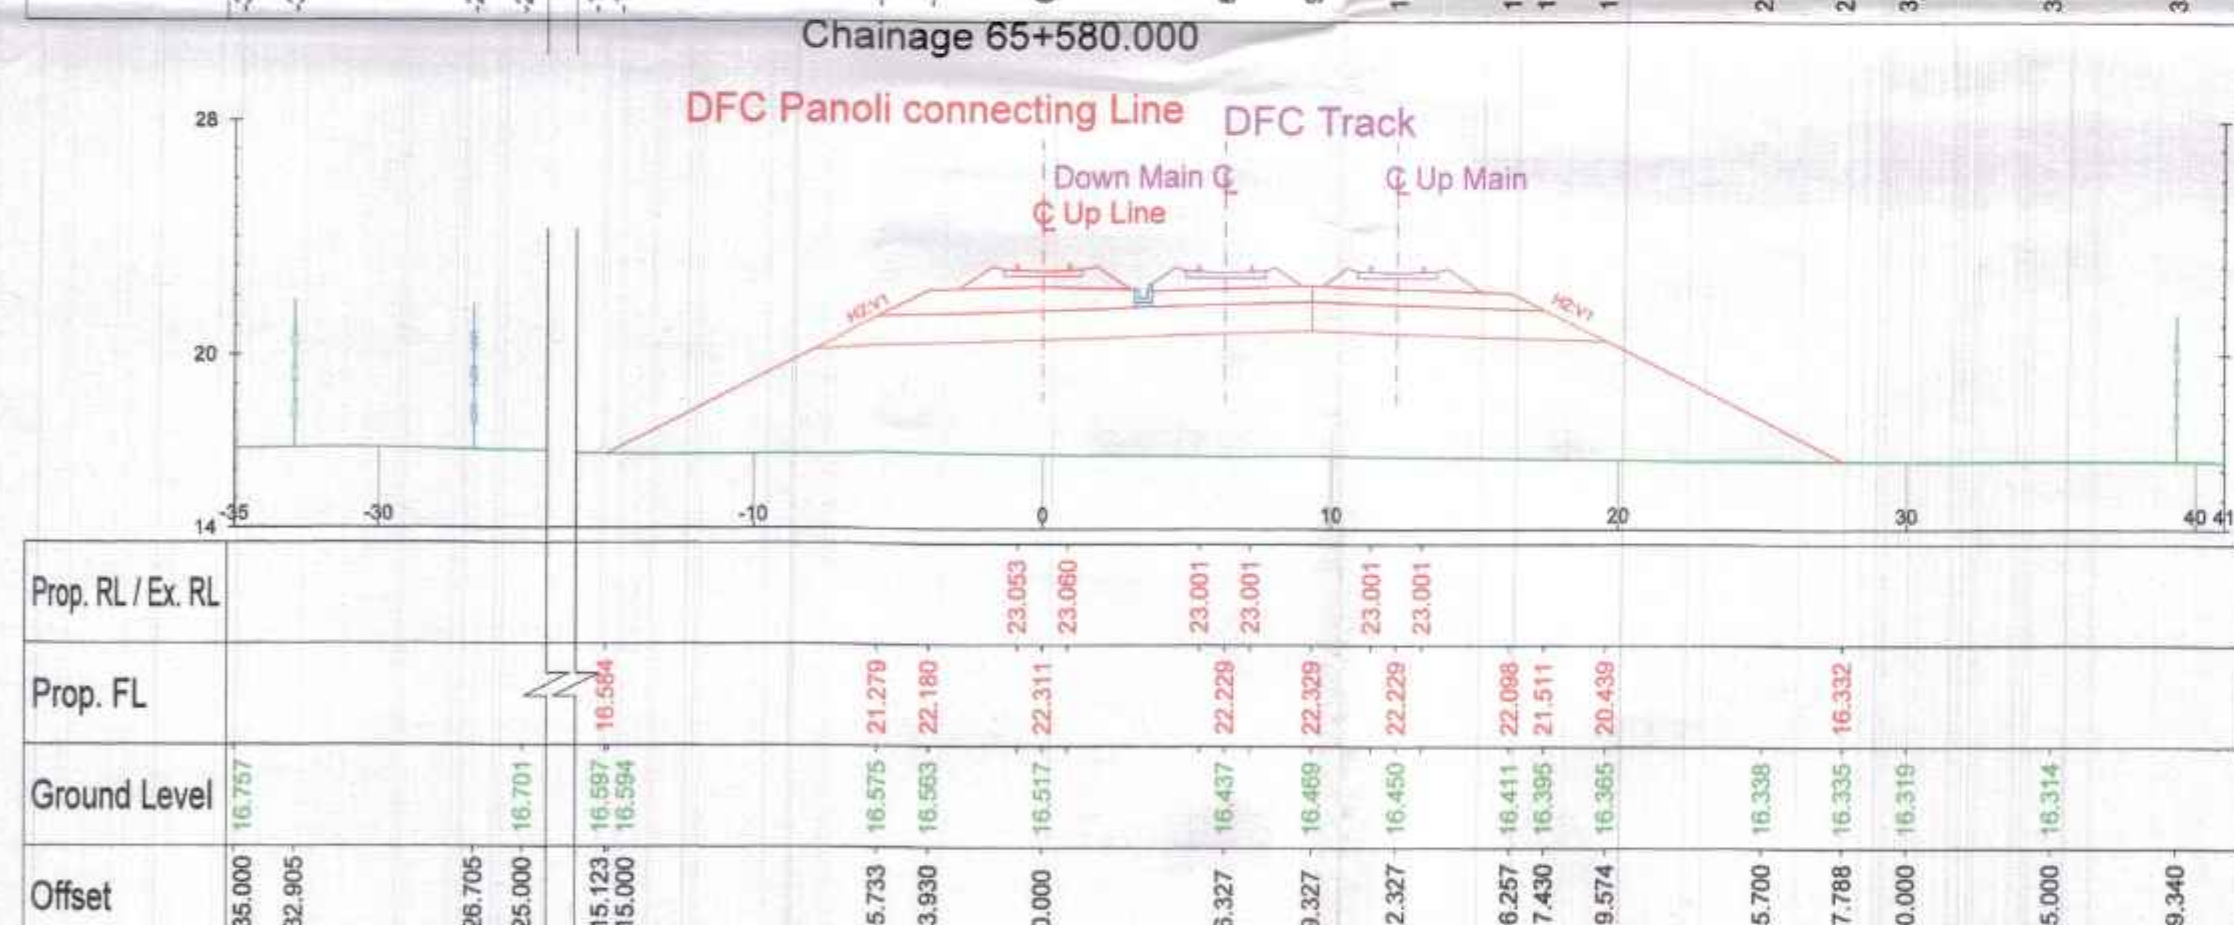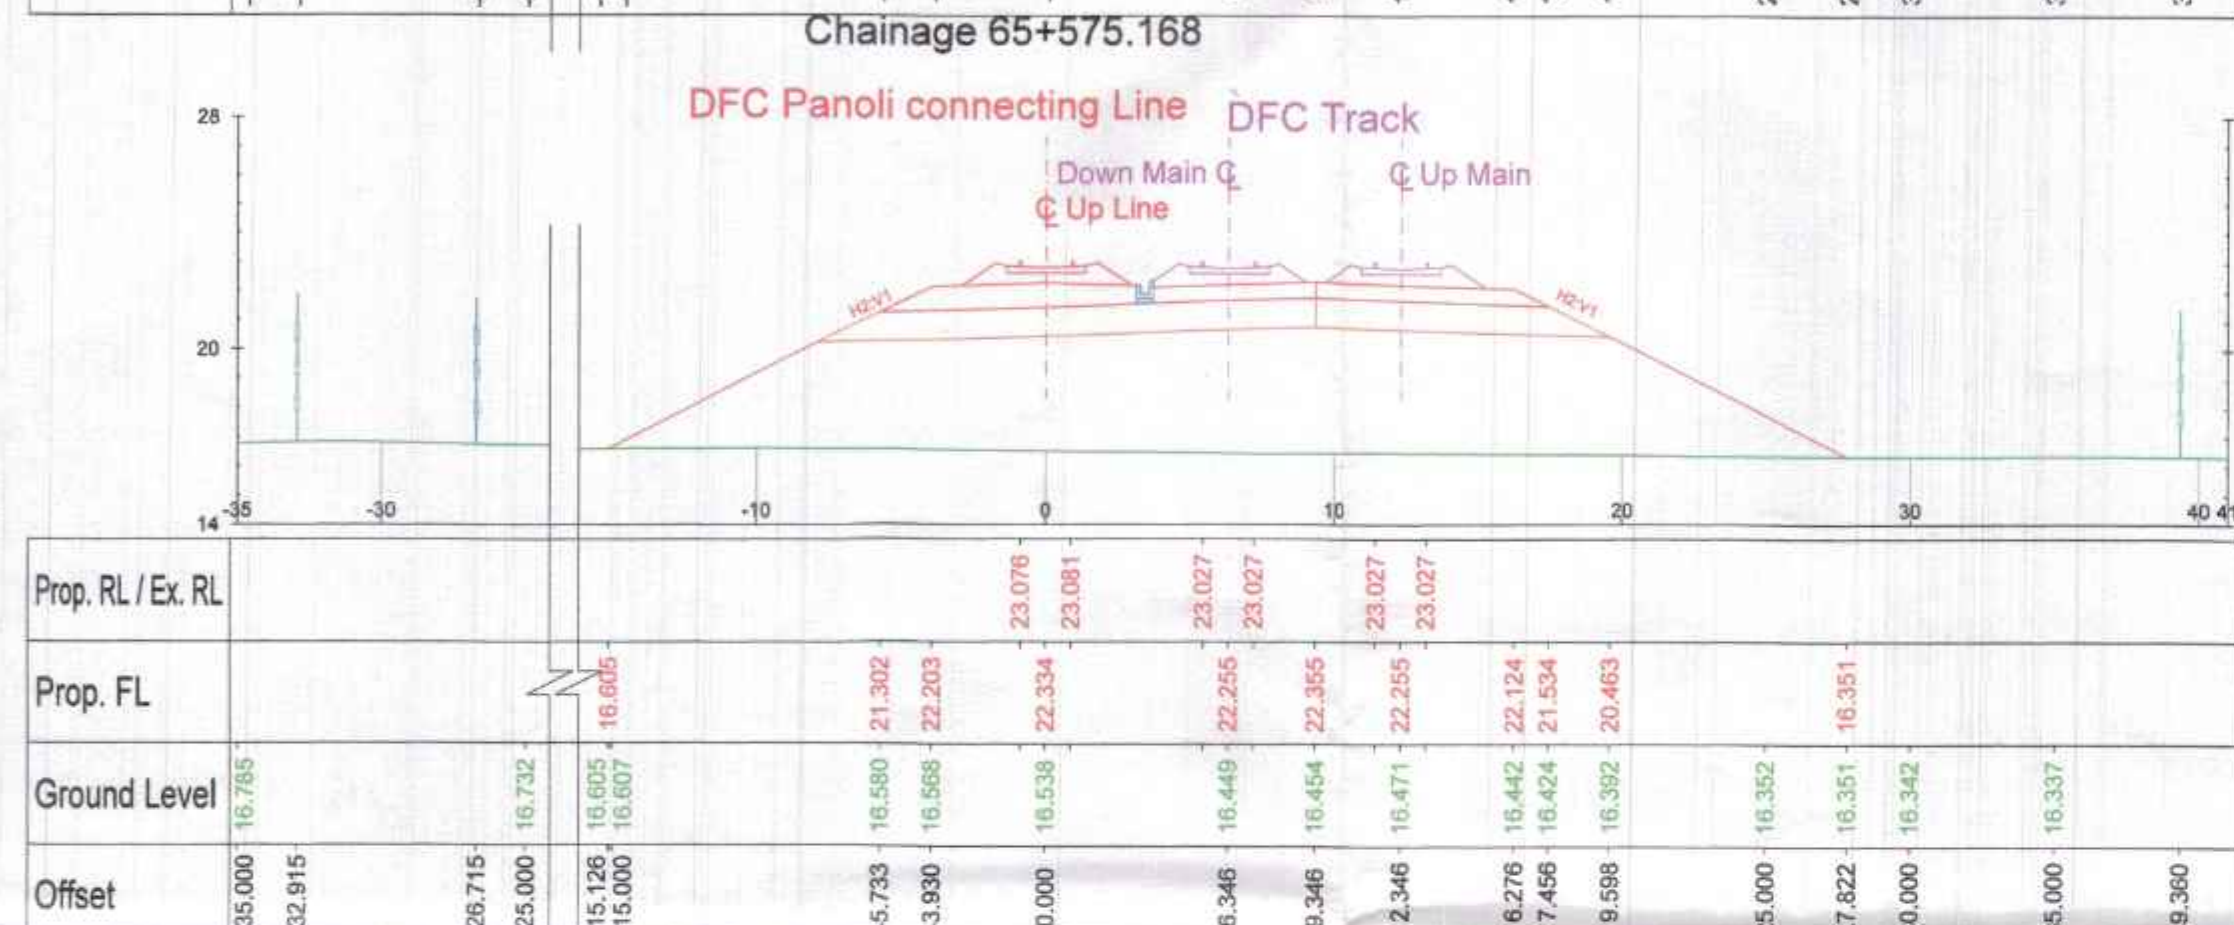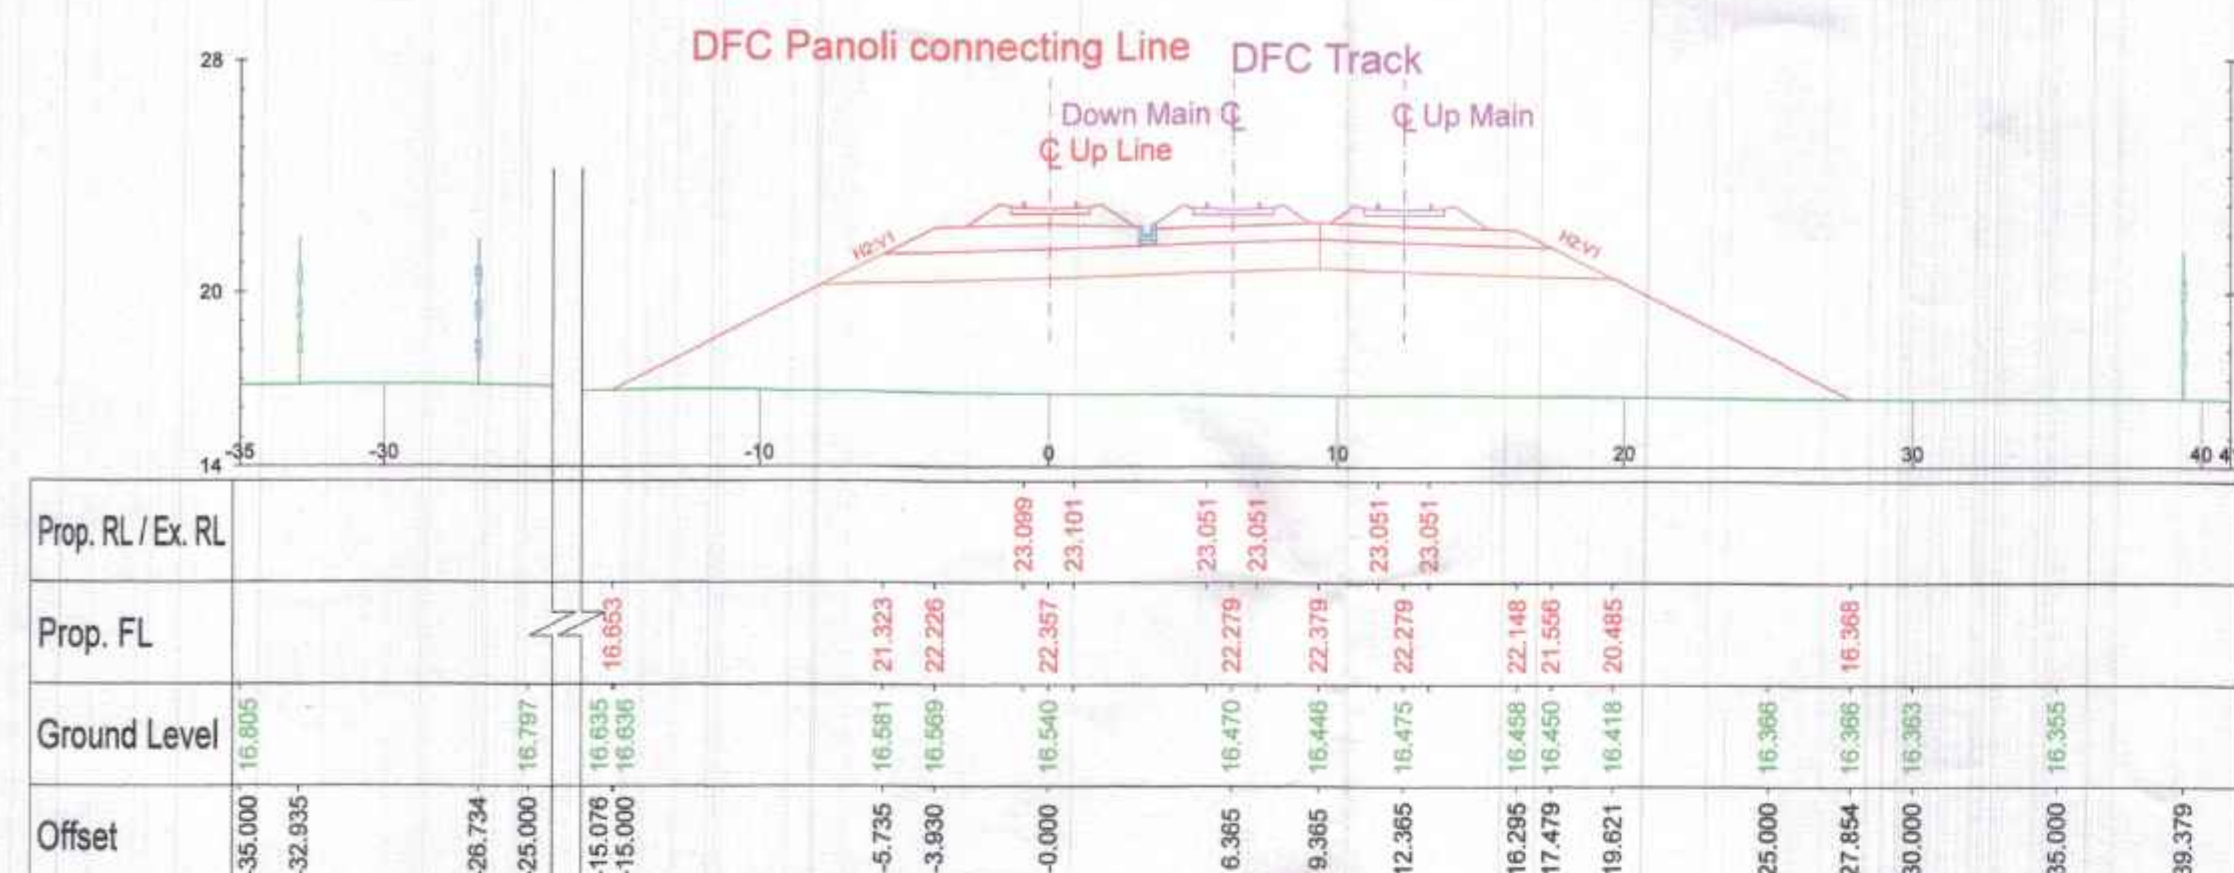

Chainage 65+600.000

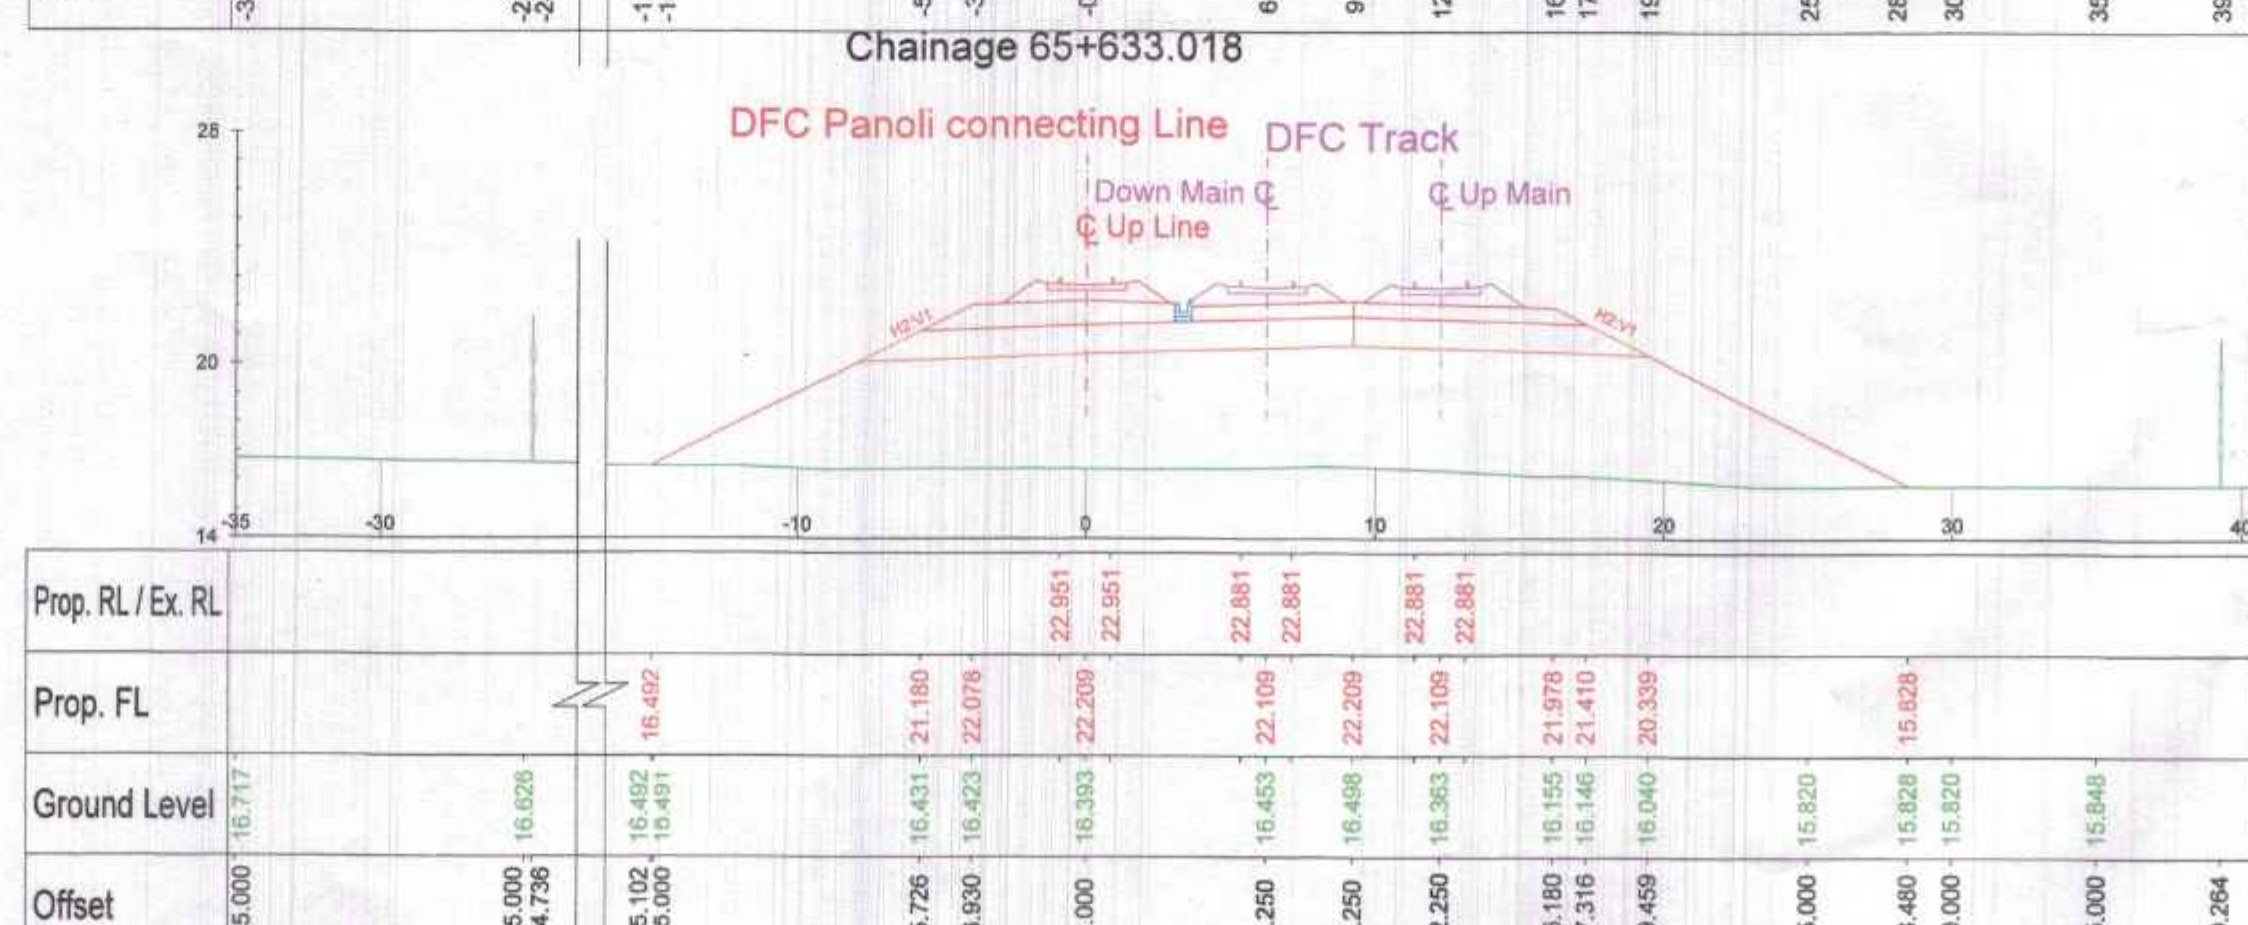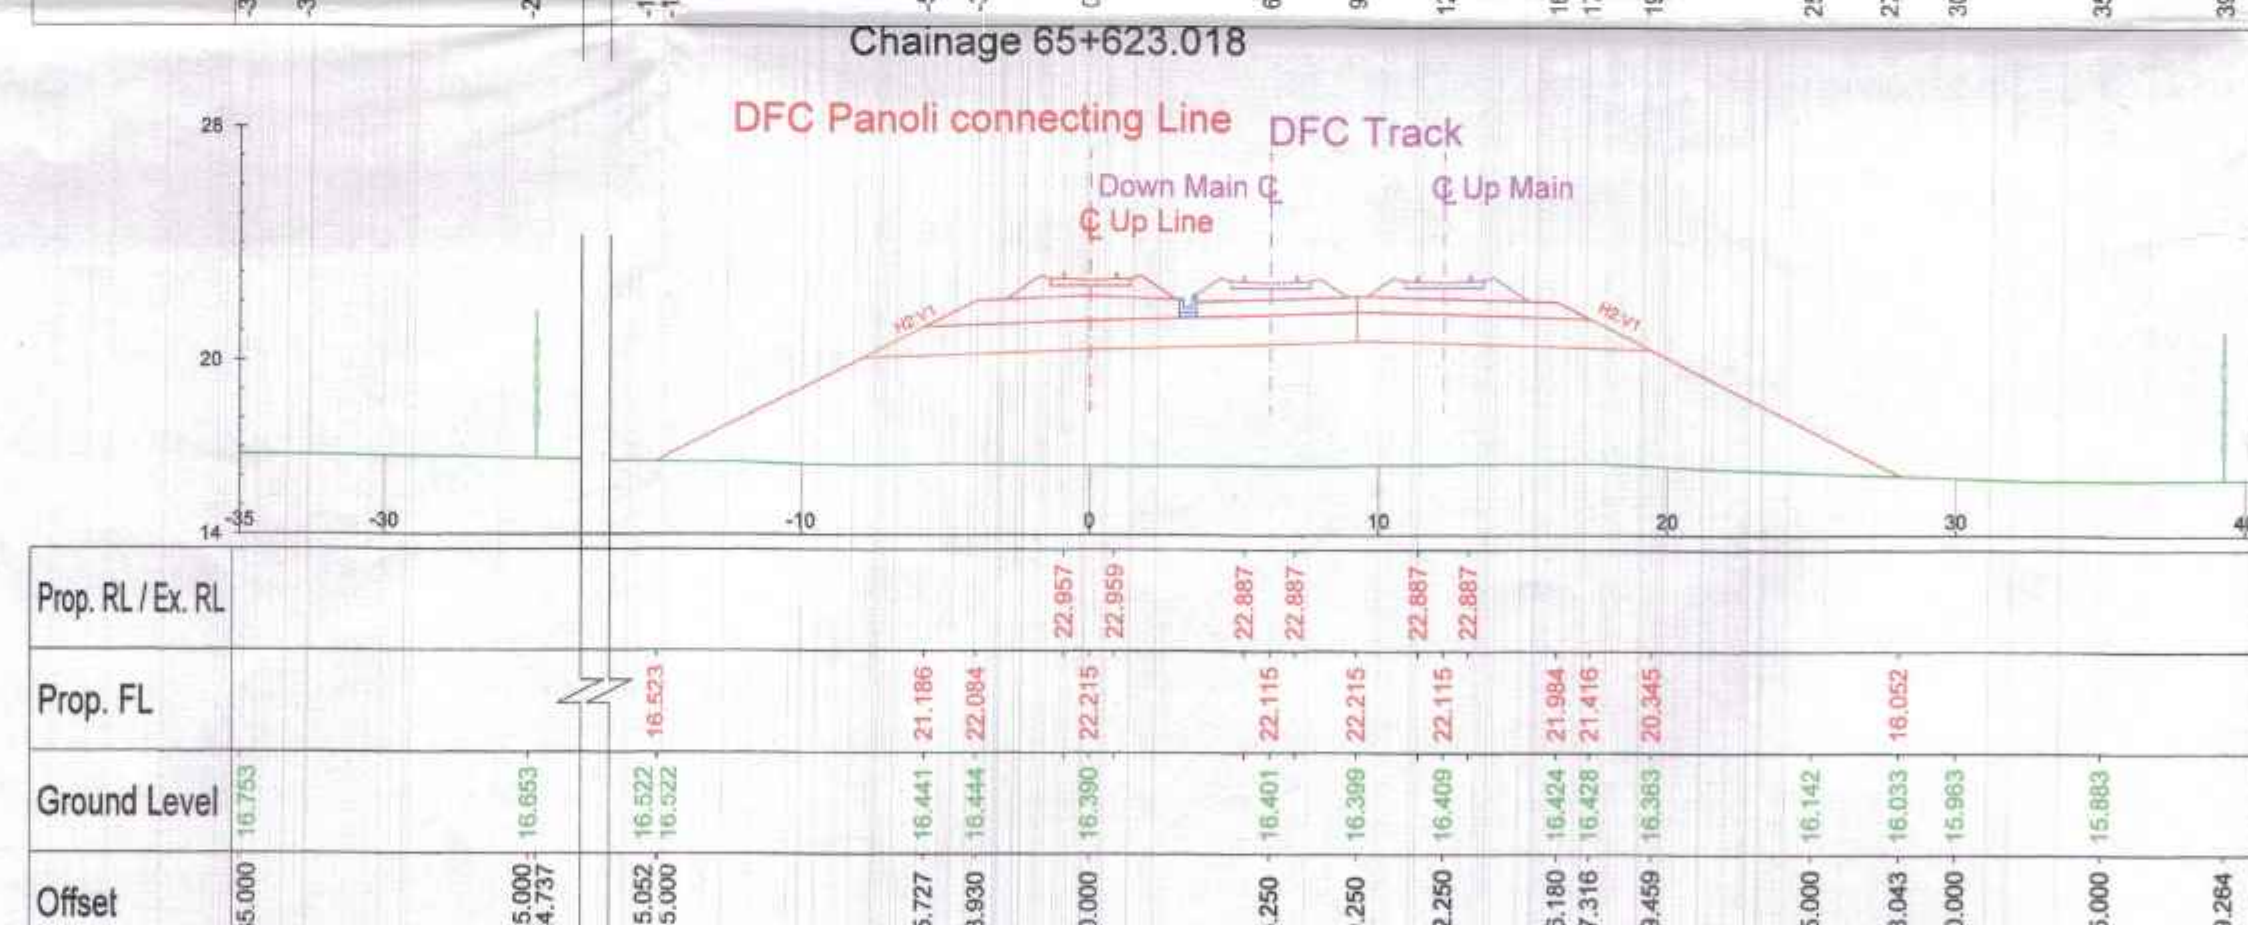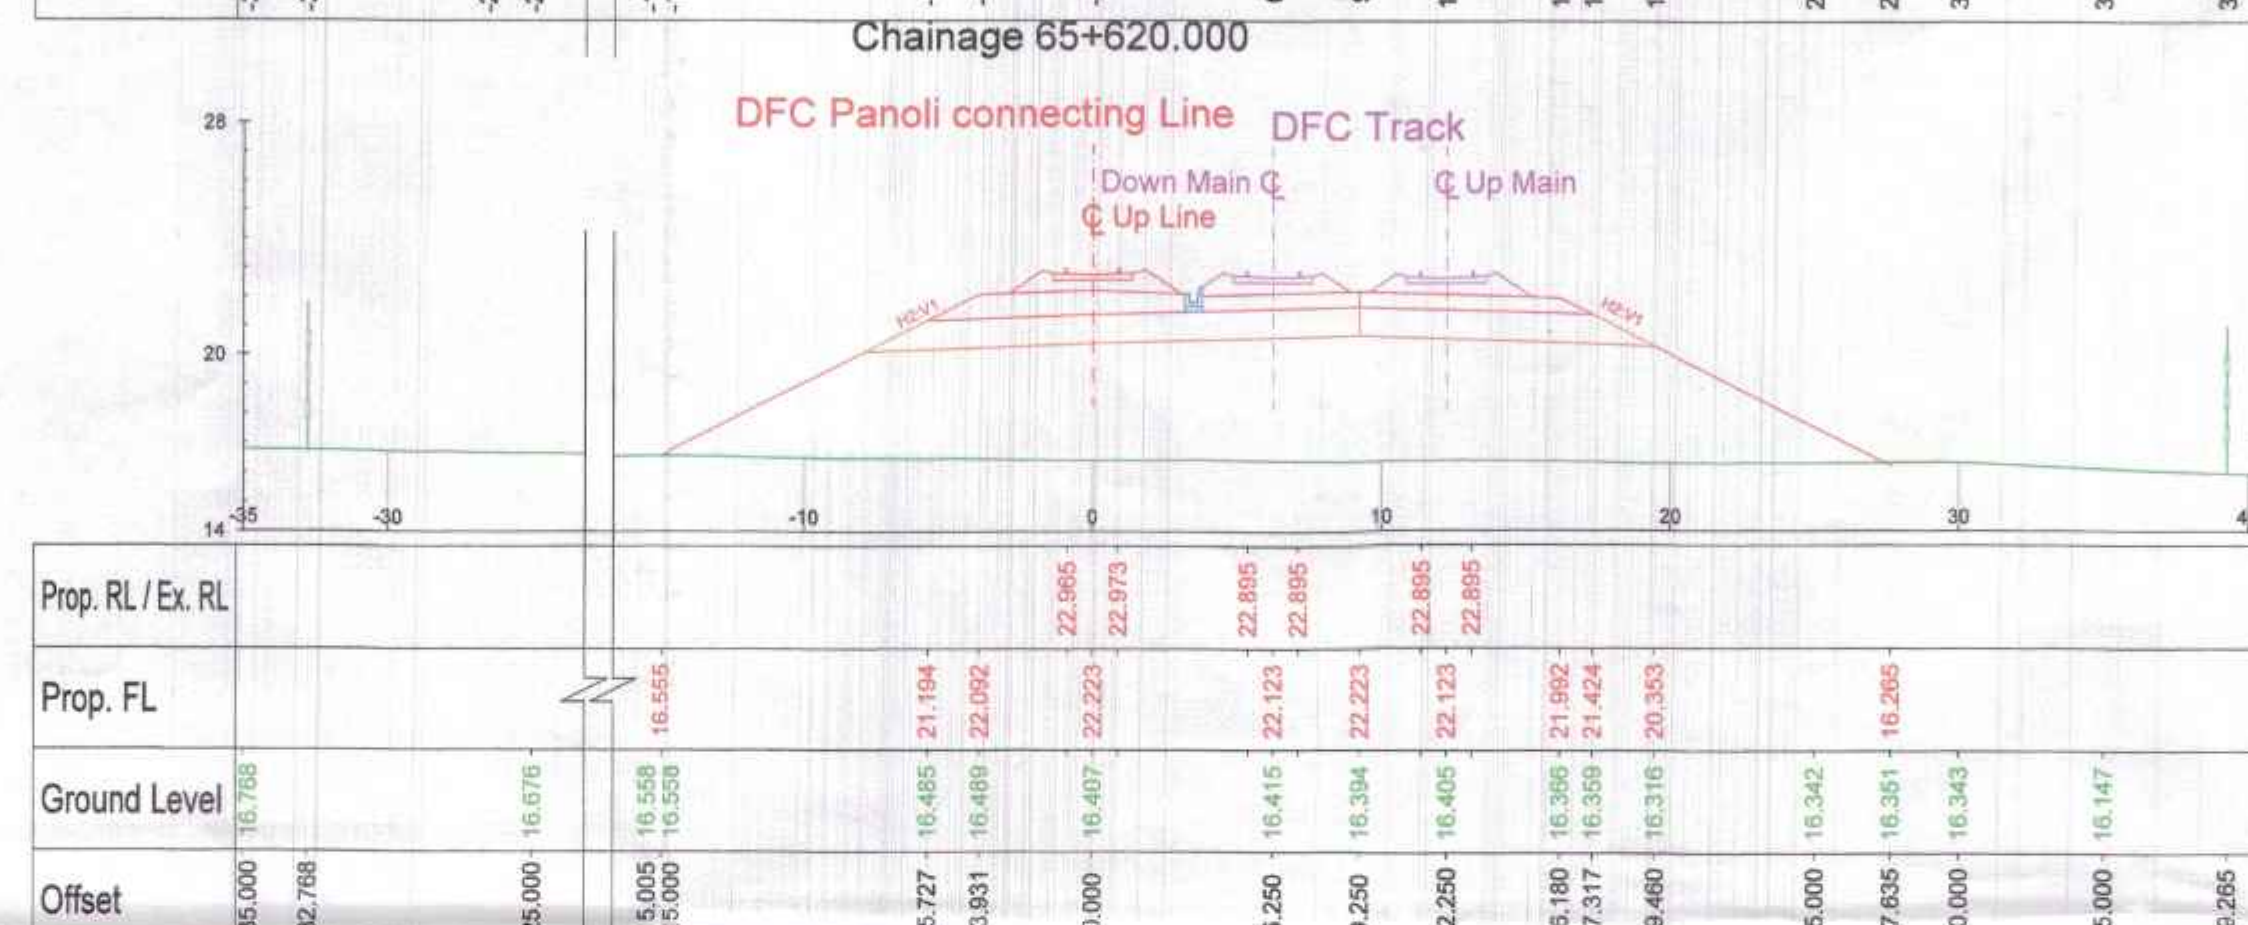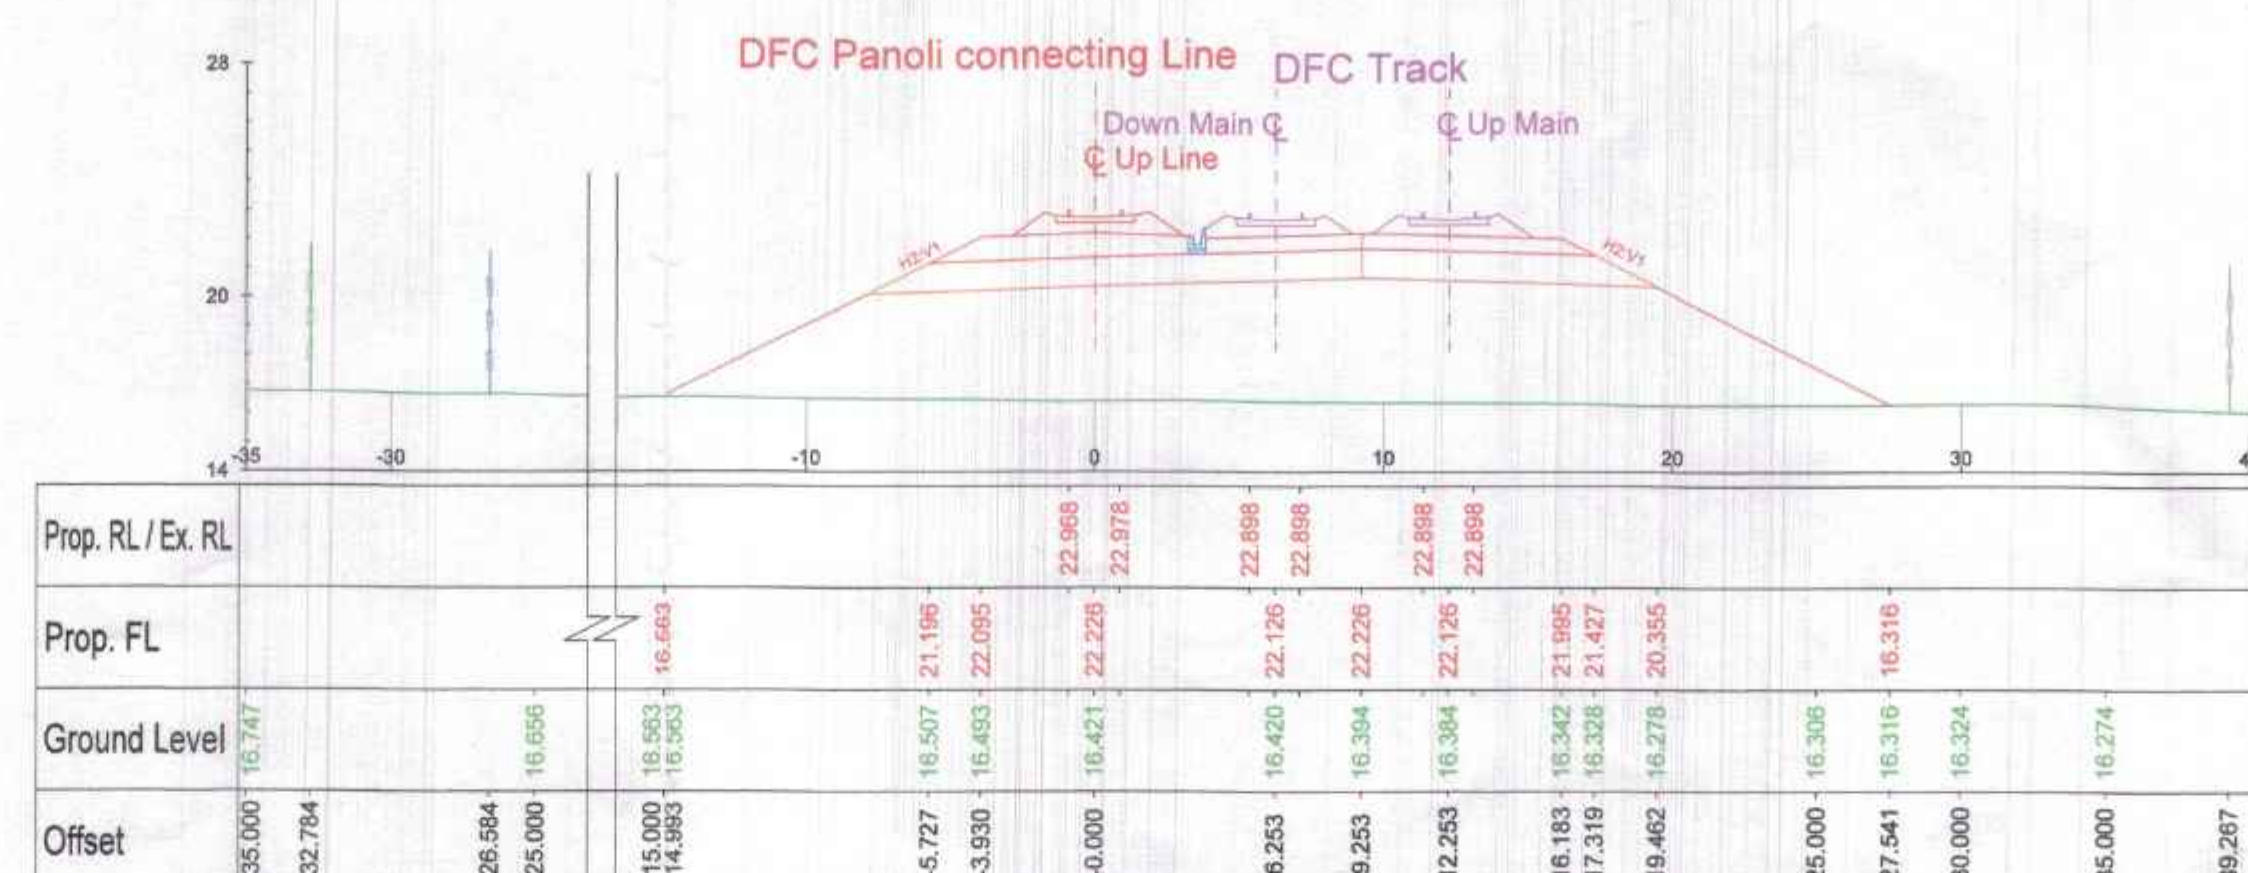

Chainage 65+640.000

PMC-2R OCG-OCI-NK-NKI-RITES

Submittal No. / Date: /

Engineer's Response: /

Checked: /

Reviewed: /

Authorized Signatory: /

Date: 04.02.2020

(NAVEEN CHOPRA)

Alignment Engineer

PMC - 2R (OCG Consortium)

For 'The Engineer' for WDFC Phase - 2

GOOD FOR CONSTRUCTION

EXPRESS FREIGHT CONSORTIUM

WDFCCL - CTP-13

Contractor's Representative: /

N. RAMAKRISHNA RAJU

Chief Design Engineer



- NOTES:
- ALL DIMENSIONS ARE IN METERS AND CHAINAGES ARE IN KILOMETERS UNLESS OTHERWISE STATED.
 - EXISTING WORK IS SHOWN IN BLACK.
 - PROPOSED WORK IS SHOWN IN RED.
 - CHAINAGES SHOWN ARE AS PER DFC DOWN MAIN TRACK (I.E. ADJACENT TO IR TRACK).
 - DETAILED CROSS SECTIONS ARE BASED ON APPROVED ALIGNMENT DRAWING 13/AL/DG/0061E TO 0078E (NONOC RECEIVED VIDE LETTER 'L' NO. LOOCG/DFCC/CTP-13/1606/25094 (DATED 07-JUNE-2019)).
 - DETAILED CROSS SECTIONS ARE PREPARED WITH REFERENCE TO APPROVED TYPICAL CROSS-SECTIONS EXCEPT THE FORMATION WIDTH WHICH IS CHANGED FROM 13.5M TO 13.86M VIDE ENGINEER LETTER NO. - LOOCG/DFCC/CTP-13/1702/2913 (DATED 22-FEBRUARY-2017).
 - TRACK FORMATION CROSS FALL - 1:30.
 - FOR THE LOCATION OF STRUCTURES REFER TO RELEVANT GENERAL ARRANGEMENT DRAWINGS.
 - FOR DRAINAGE DETAILS, REFER TO LATEST STORM WATER DRAIN PLAN & PROFILE DRAWING AND TYPICAL DRAINAGE CROSS SECTION DETAILS SUBMITTED SEPARATELY AS DETAILED BELOW.
 - FOR GROUND IMPROVEMENT, REFER TO RELEVANT DRAWINGS SUBMITTED SEPARATELY AS DETAILED BELOW.
 - THE DETAILS OF FORMATION LEVELS, OFFSET DISTANCE BETWEEN IR UP LINE AND DFC DOWN LINE AND NOT IN SCOPE OF CTP13 CHANGAE LIMITS SHALL BE VERIFIED WITH APPROVED ALIGNMENT DRAWINGS.
 - FOR EARTH RETAINING STRUCTURE DETAILS, REFER TO RELEVANT DRAWINGS SUBMITTED SEPARATELY AS DETAILED BELOW.
 - FOR DIVERSION OF ROAD/STREAM/NALLA ETC, REFER TO RELEVANT DIVERSION DRAWINGS SUBMITTED SEPARATELY.
 - IF ROW IS GREATER THAN CROSS-SECTION LIMIT, THE ROW LINE IS NOT SHOWN CROSS-SECTION DRAWING AND SAME SHALL BE TAKEN FROM ALIGNMENT DRAWINGS/ROW VALIDATION REPORT. TOE LINES SHALL BE RECONFIRMED AT SITE AS PER ACTUAL GROUND LEVELS.
 - PROVISION SHALL BE MADE FOR TRACK CROSSINGS OF S&T&M CABLES AS PER CONTRACT REQUIREMENT.

- REFERENCE TO DRAWINGS: (LATEST REVISION)
- 13/ST/DG/11100 ... DETAILS OF RCC RETURN WALL FOR EMBANKMENT (ON ROW SIDE)
 - 13/GE/DD/0762 ... GROUND IMPROVEMENT FOR EXPANSIVE SOIL FOR EMBANKMENT STRETCH FROM CH 104.000 KM TO 126.000 KM
 - 13/GE/DD/0763 ... GROUND IMPROVEMENT FOR EXPANSIVE SOIL FOR EMBANKMENT STRETCH FROM CH. 126.000km TO 131.000km
 - 13/GE/DD/0765 ... GROUND IMPROVEMENT FOR EXPANSIVE SOIL FOR EMBANKMENT STRETCH FROM CH. 126.000km TO 131.000km
 - 13/DE/DD/0766 ... GROUND IMPROVEMENT FOR EXPANSIVE SOIL FOR EMBANKMENT STRETCH FROM CH. 126.000km TO 131.000km

- LEGENDS & ABBREVIATION:
- THE CROSS-SECTION OF DFC UP/DOWN MAIN LINE ARE INDICATIVE. FOR MAIN LINE CROSS-SECTION DETAILS, PLEASE REFER MAIN LINE GFC DETAILED CROSS-SECTION DRAWING #1.
- EXISTING ROW AS PER ROW PILLAR AVAILABLE AT SITE
- PROPOSED NALLA DIVERSION
- INNER EDGE OF PROPOSED ROAD
- INNER EDGE OF NOT IN SCOPE SERVICE ROAD
- BLANKET
- SUBGRADE
- EXISTING GROUND
- FUTURE IR TRACK

3	26-NOV-19	REMOVED AS PER PMC COMMENTS: NO. L5000292-2019-0715 (15/08/2019) (DATED 14/0CT/2019)	ACT	SRG	SKP	SKP	SKP	SKP	SKP	SKP
2	26-AUG-19	REMOVED AS PER PMC COMMENTS: NO. L5000292-2019-0715 (15/08/2019) (DATED 05-AUG-2019)	ACT	SRG	SKP	SKP	SKP	SKP	SKP	SKP
1	08-JUL-19	ISSUE FOR CONSTRUCTION	ACT	SRG	SKP	SKP	SKP	SKP	SKP	SKP
NO.	DATE	REVISION	DRWN	DESIGNED	CHECKED	APPROVED				

