











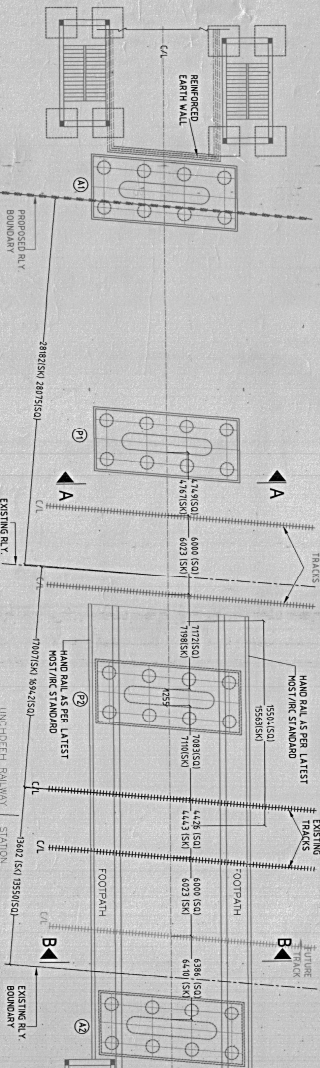

PLAN PROPOSED ROB

HALF TOP PLAN











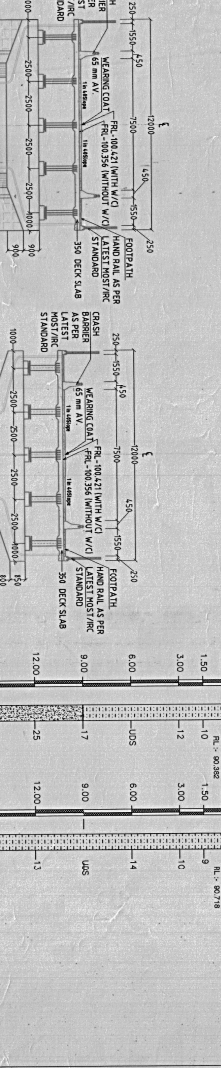

SECTION A-A

SECTION B-B

SCALE 1:50










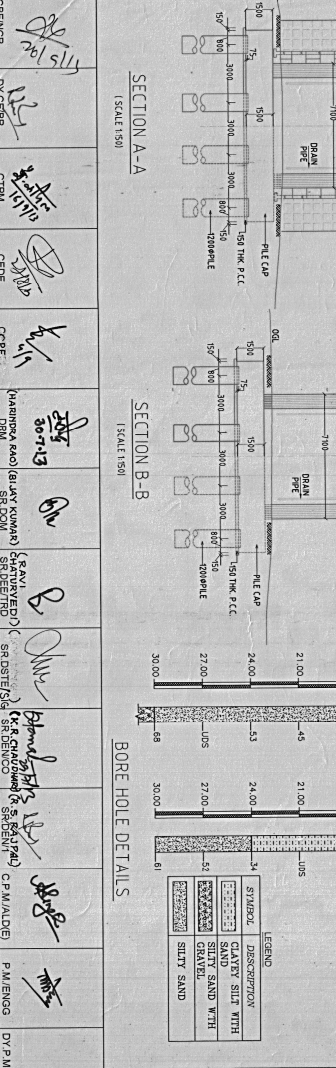

KEY PLAN

SCALE 1:50











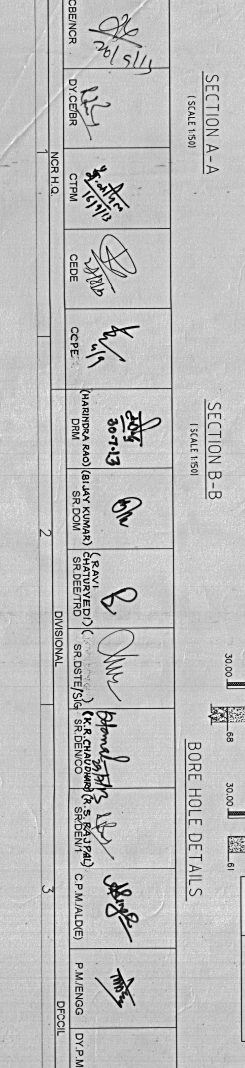

BORE HOLE DETAILS

SCALE 1:20













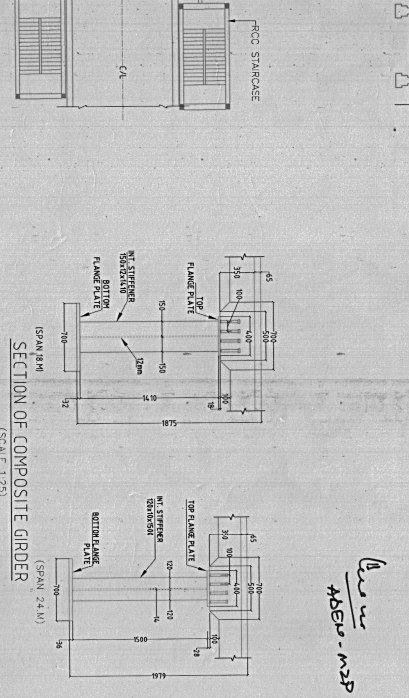

SECTION OF COMPOSITE GIRDER

SCALE 1:25



