
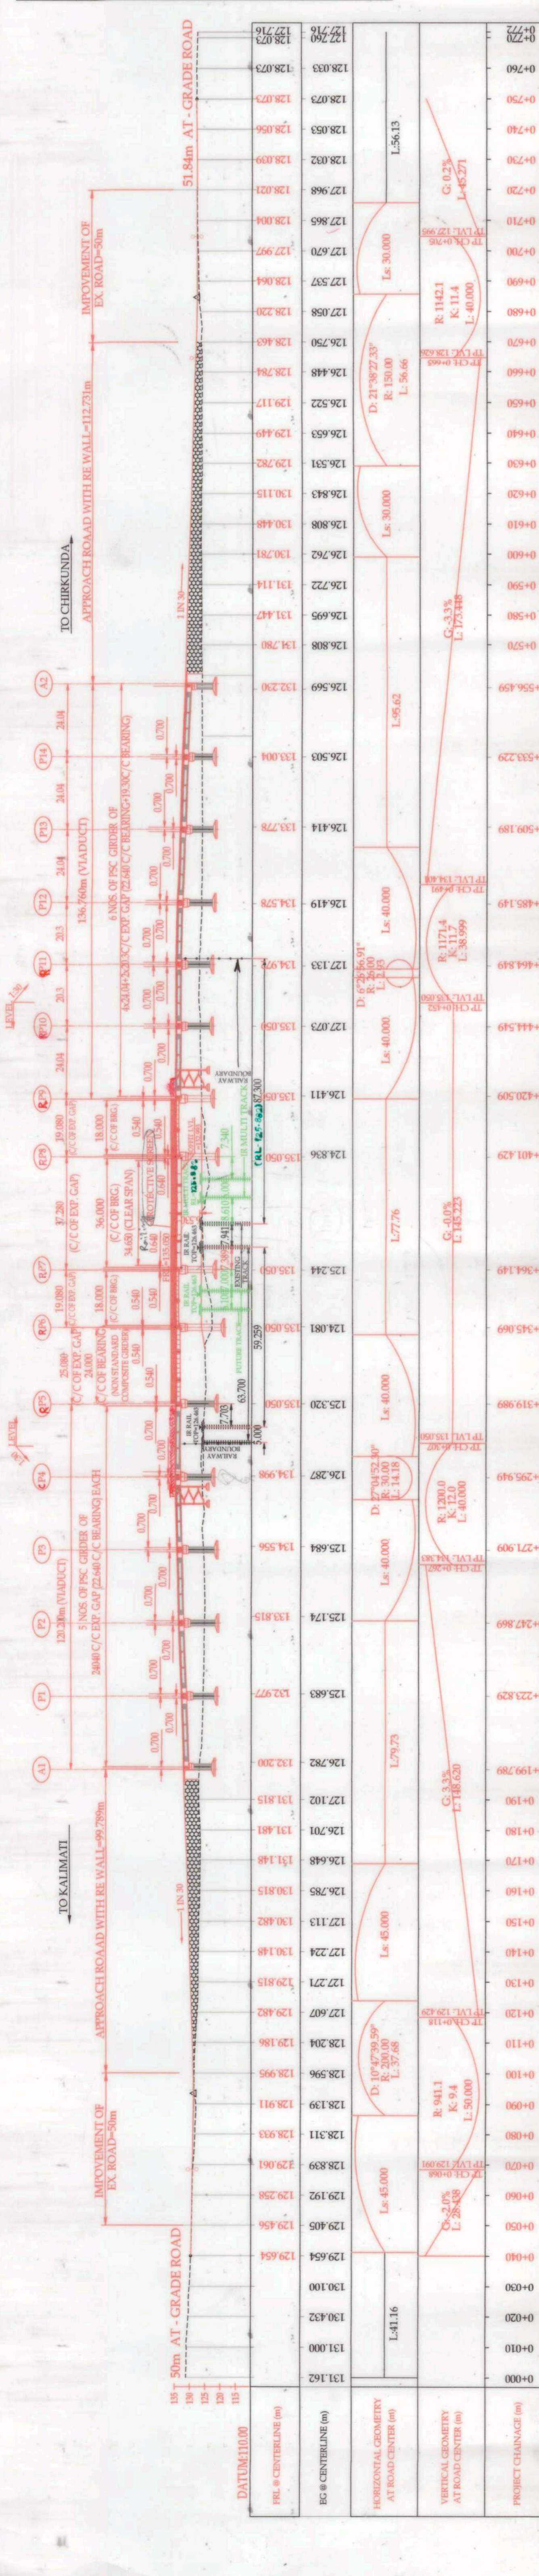





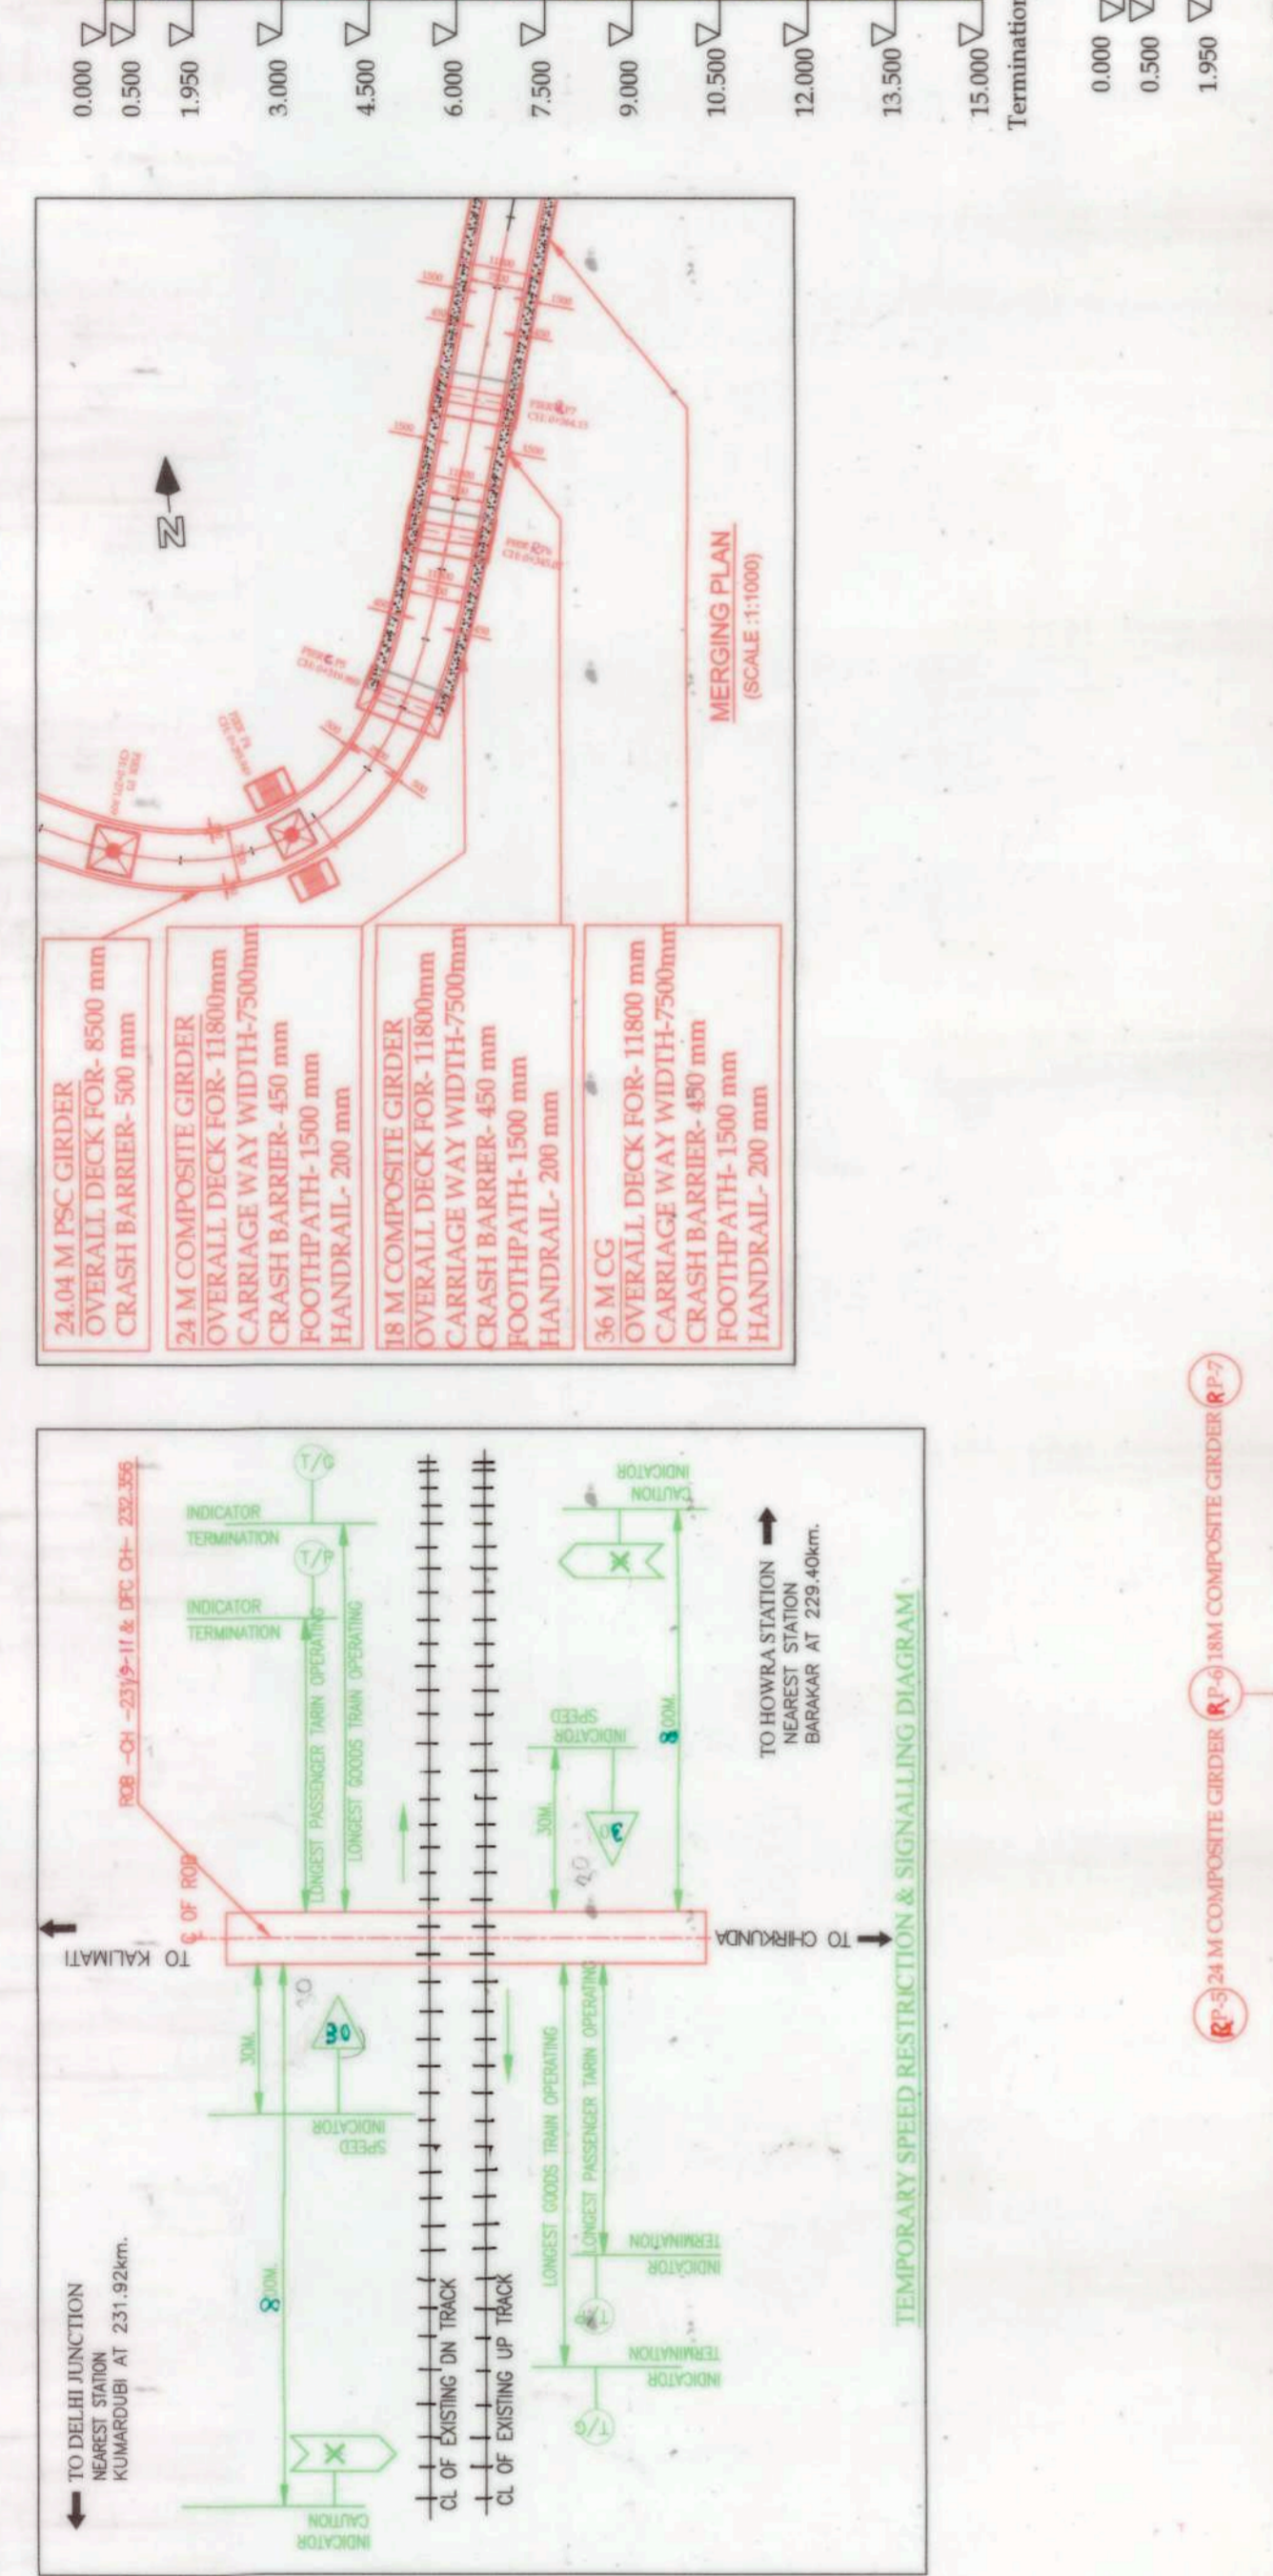





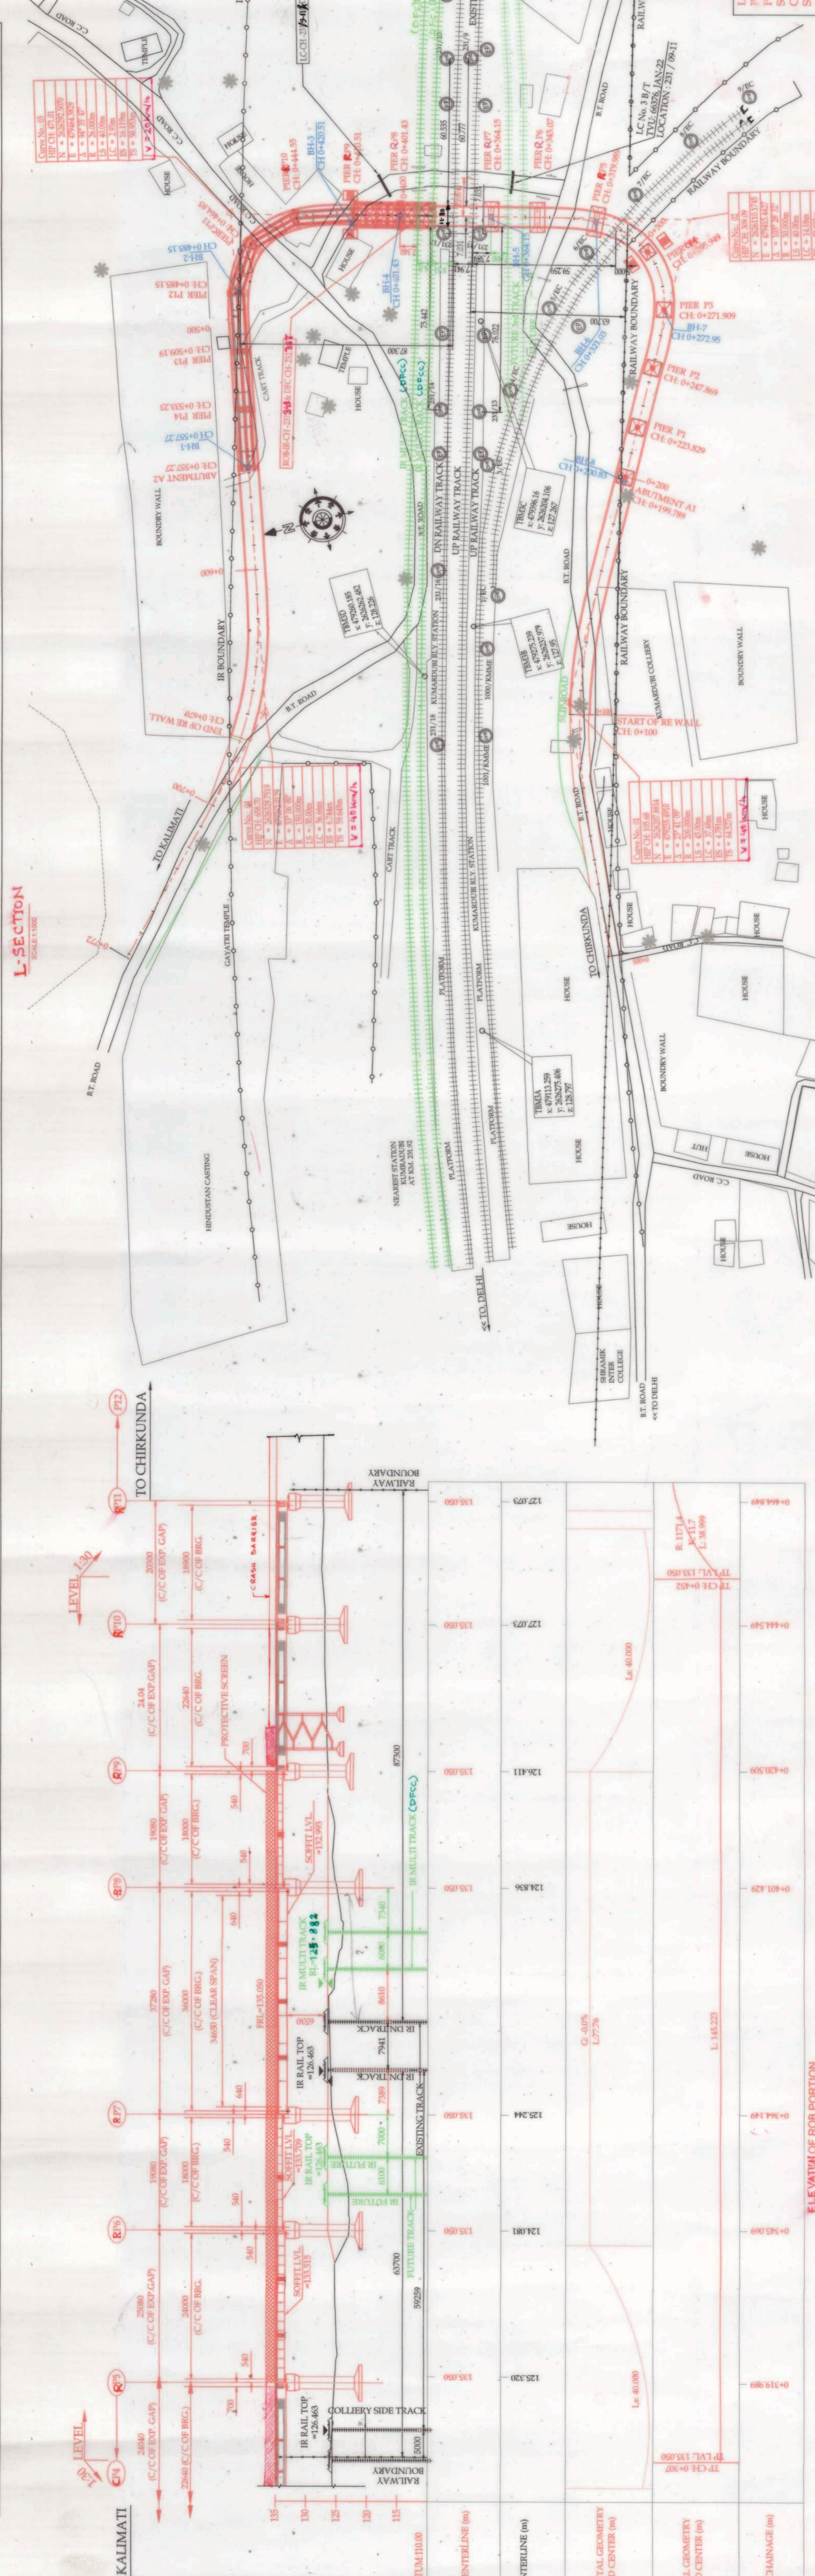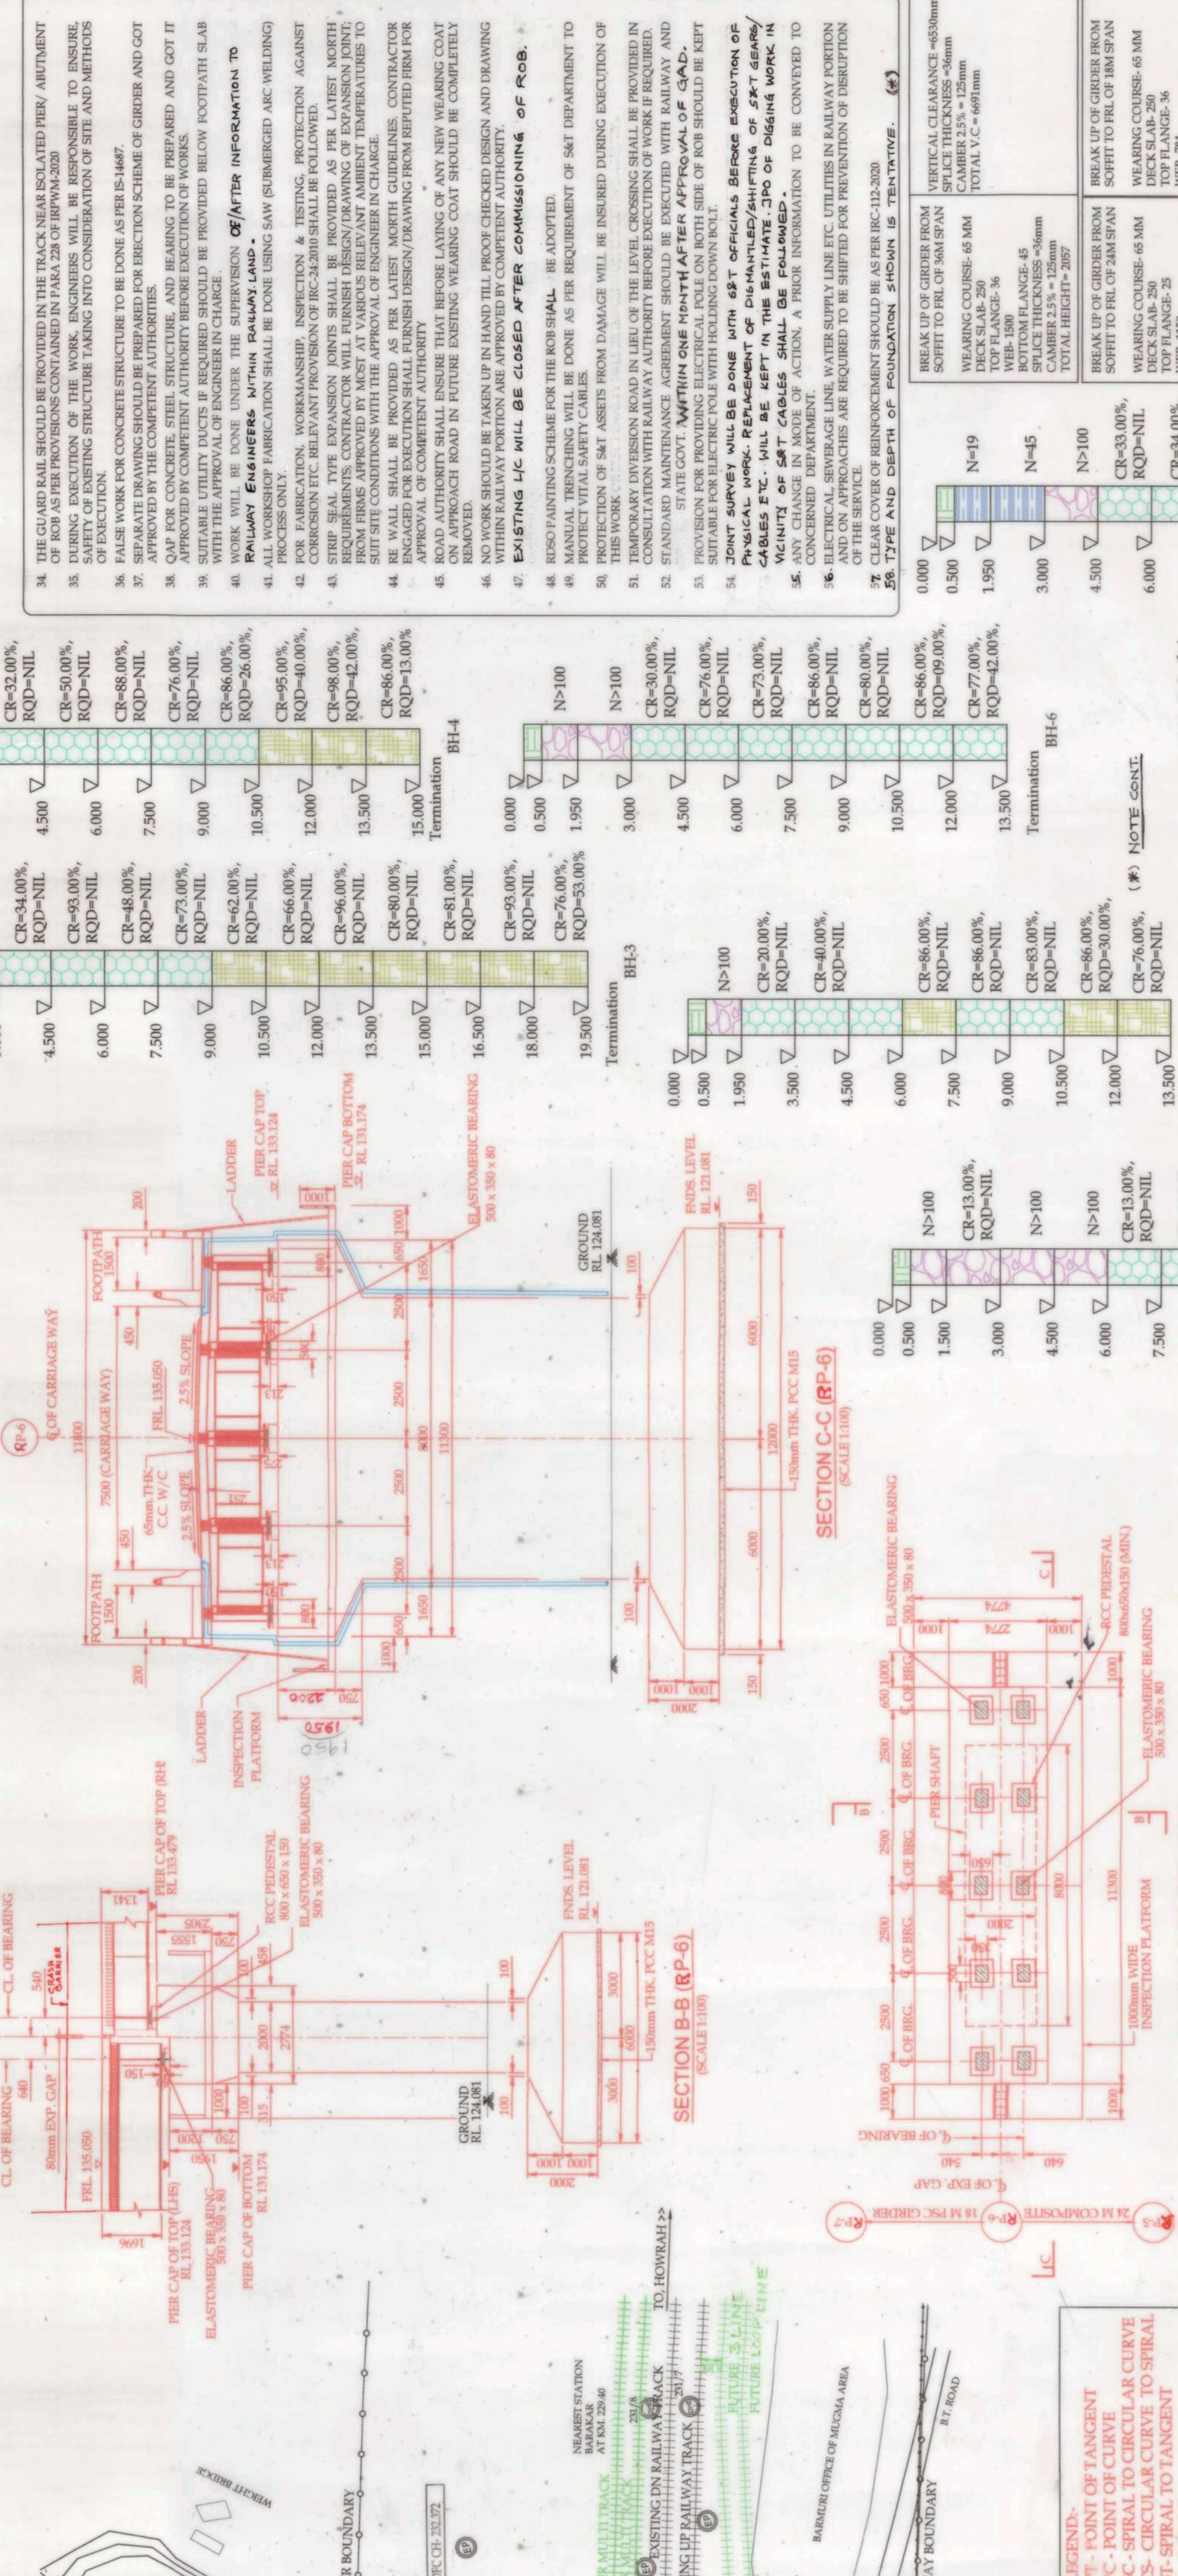



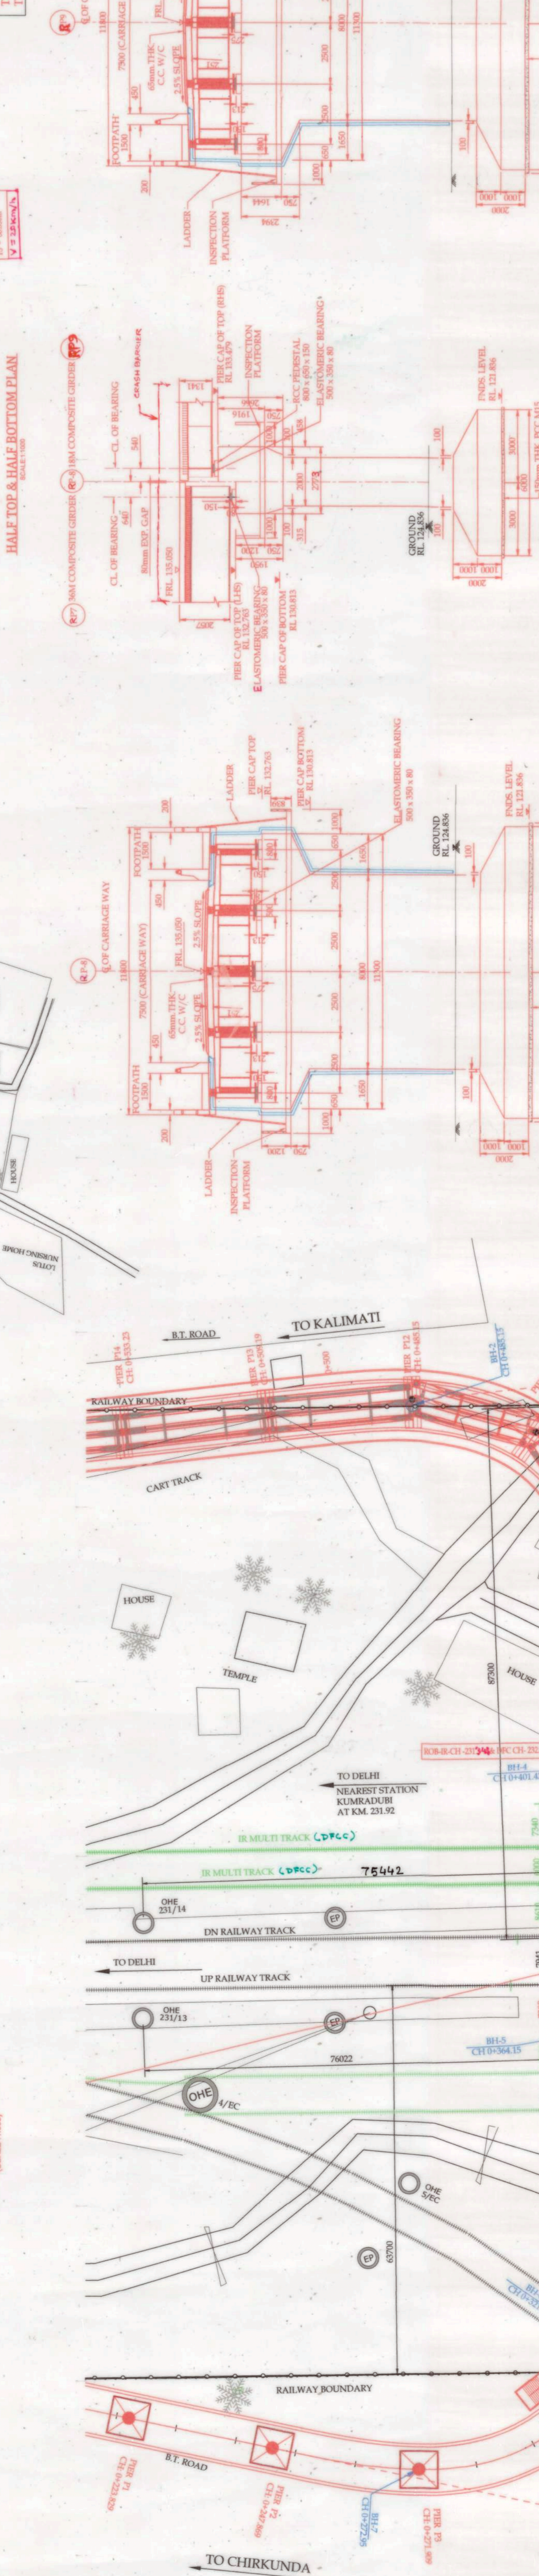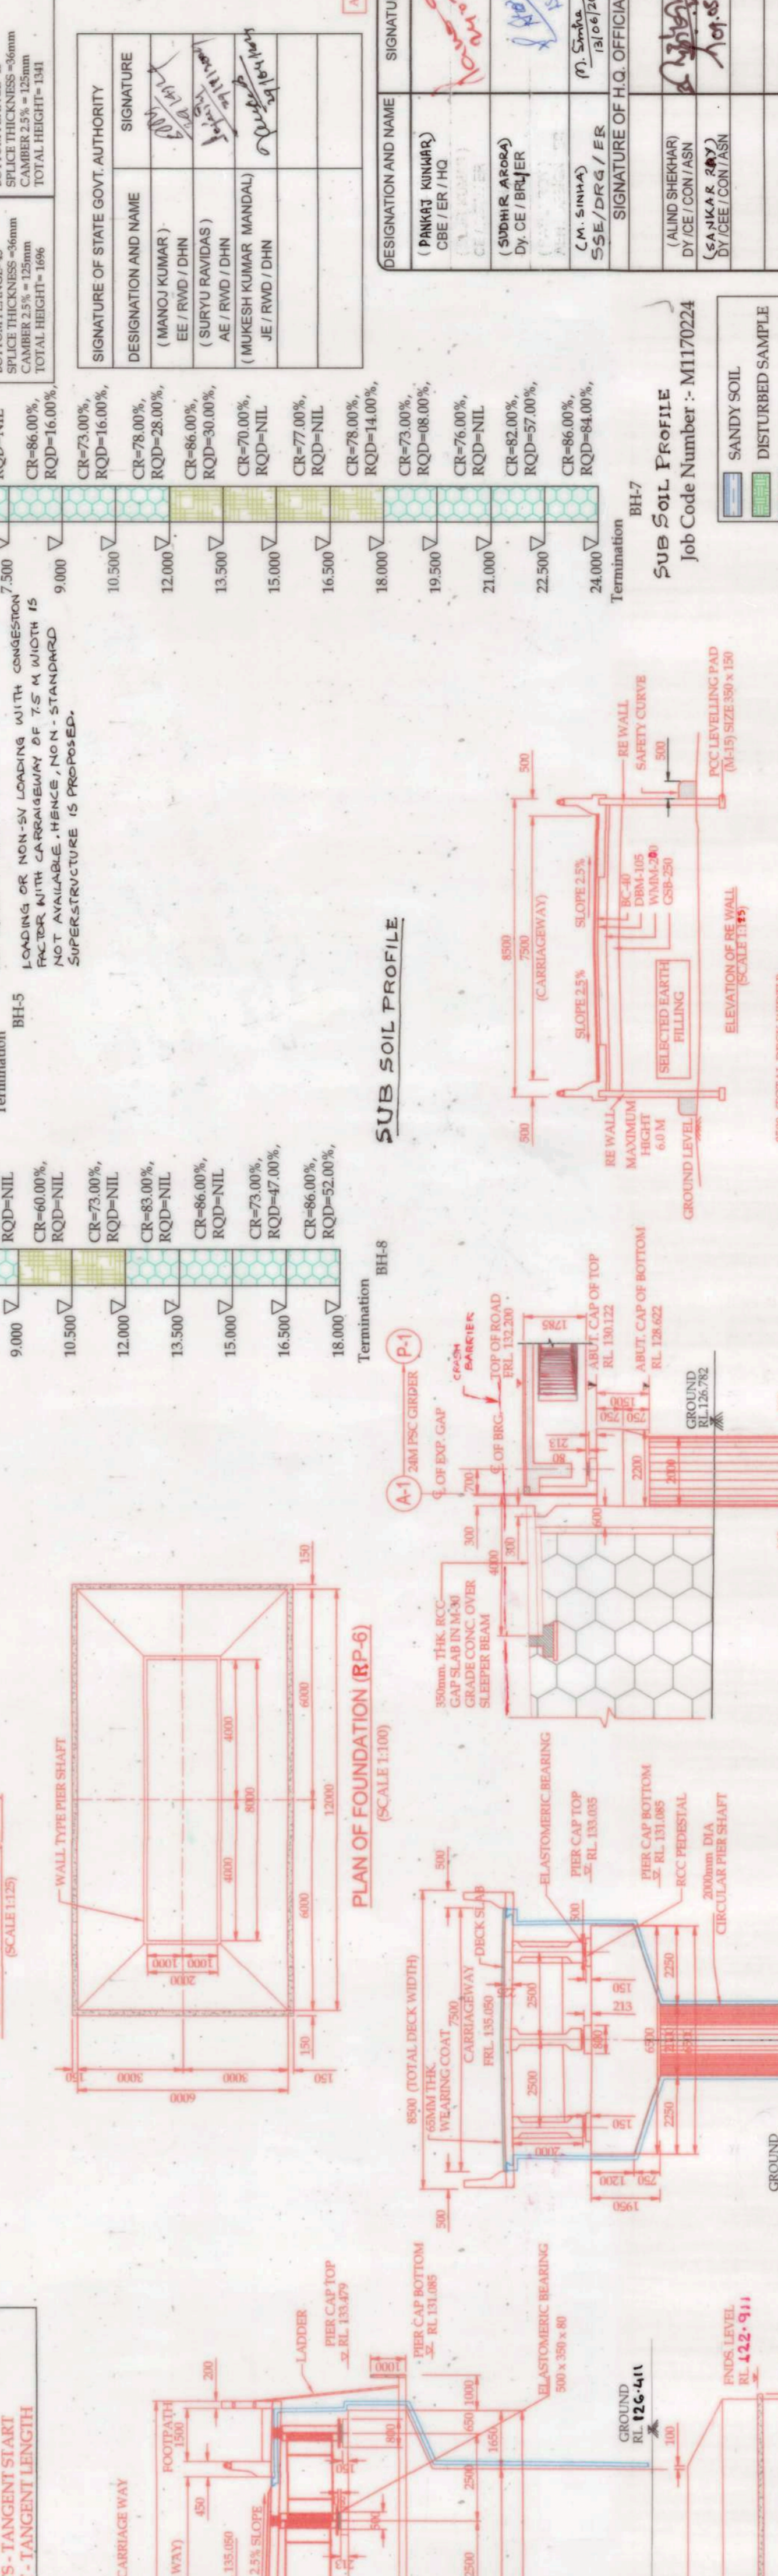

ASANSOL RAILWAY

DEDICATED FREIGHT CORRIDOR CORPORATION OF INDIA LIMITED
 (A Govt. of India Enterprise), Ministry of Railway,

CONSULTANT'S SERVICES FOR PREPARATION OF DETAILED PROJECT REPORT FOR CONSTRUCTION OF ROBS IN CONNECTION WITH EASTERN DEDICATED FREIGHT CORRIDOR OF WEST BENGAL AND TO PRADHANKANTA ASANSOL DIVISION IN THE STATE OF WEST BENGAL & JHARKHAND.

CONSTRUCTION OF PROPOSED ROBS AND ITS APPROACHES HAVING SPANS OF (9x24m PSC GIRDER + 1x24m C.G. + 1x18m C.G. + 1x18m C.G. + 1x24m PSC GIRDER + 3x24m PSC GIRDER) IN CONNECTION WITH EASTERN DEDICATED FREIGHT CORRIDOR OF WEST BENGAL AND TO PRADHANKANTA ASANSOL DIVISION IN THE STATE OF WEST BENGAL & JHARKHAND.

PROJECT NO: M/17024
DRAWING NO: B-211-2024
SHEET NO: 1 OF 1

