

GENERAL NOTES

1. ALL DIMENSIONS ARE IN MILLIMETERS.

2. ALL LEVELS ARE IN MM, INDICATING TOP OF FINISH WHEREVER APPLICABLE.

3. GROUND LEVELS, WHERE SHOWN, ARE INDICATIVE. IT SHALL BE CONFIRMED AT SITE.

4. ALL DIMENSIONS ARE INDICATIVE AND SUBJECT TO STRUCTURAL DESIGN.

5. ALL DIMENSIONS ARE INDICATIVE AND SUBJECT TO STRUCTURAL DESIGN.

6. DRAWINGS TO BE READ IN CONJUNCTION WITH OTHER DISCIPLINES FOR COORDINATED INFORMATION.



7. ALL DIMENSIONS SHALL BE DERIVED FROM EDC/ALIGNMENT DRAWING.

8. DO NOT MAKE CHANGES TO THIS DRAWING.


A. LEGENDS & ABBREVIATIONS

B. KEY PLAN

INTERNAL WALLS

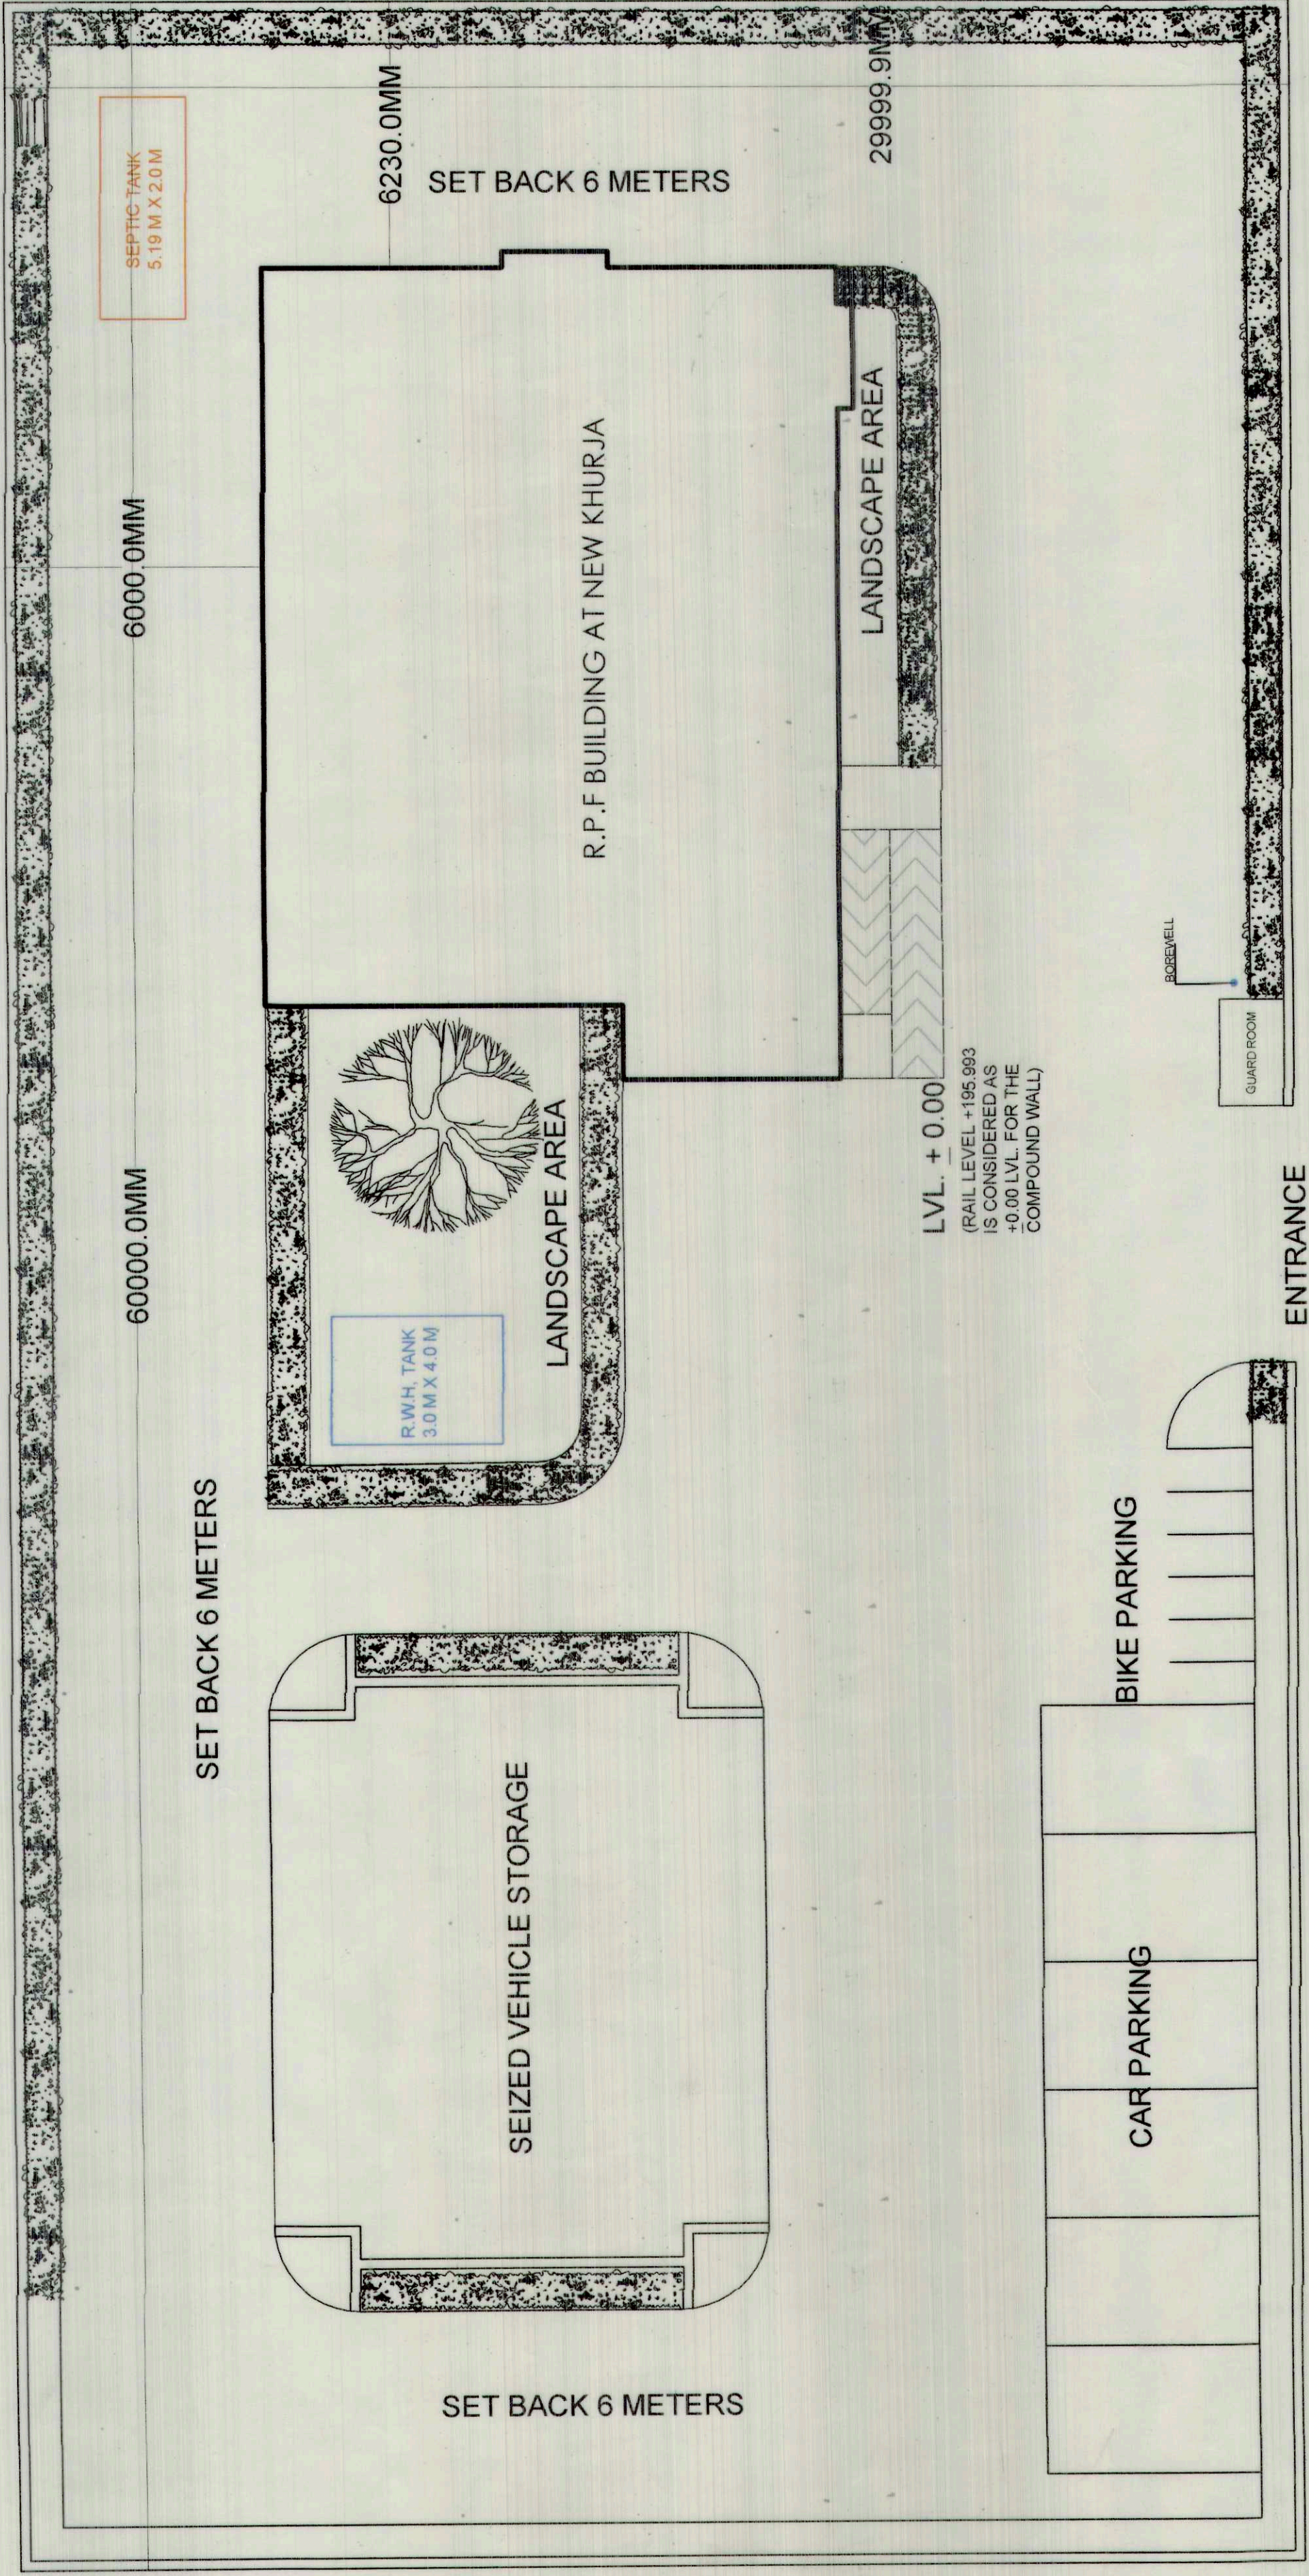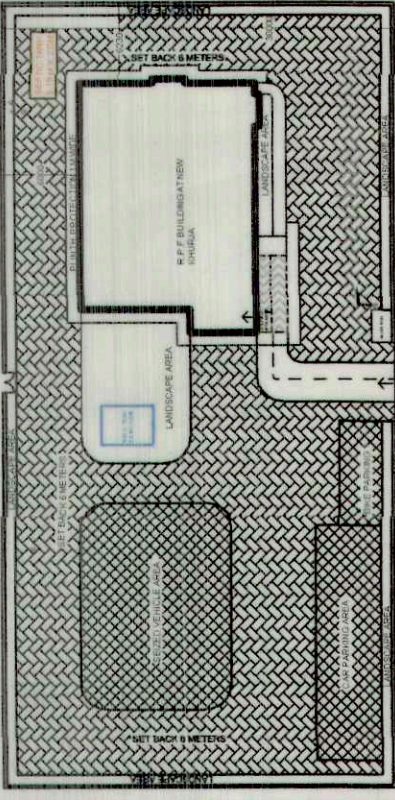

NORTH

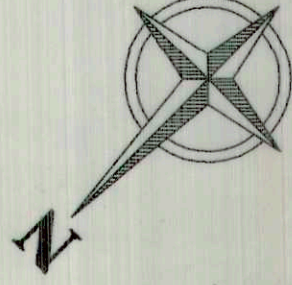

ARCHITECTURE CONSULTANT				PROJECT TITLE		OWNER		EASTERN DEDICATED FREIGHT CORRIDOR		DWG REFERENCE		DRAWING NUMBER		REV	
M/s CONSULTING ENGINEERS PVT. LTD. Plot No. 1, Sector 10, Gurgaon, Haryana Pin-122002				Authorised by		By Designer AR. ANURAG KHANDELWAL www.architecturaldesignindia.com 91 982795209		Issued By Authorized Rep Sig		Issued By Authorized Rep Sig		R.P.F. BUILDING AT NEW KHURJA/ NEW EKDIL		CM/ENGL/TA/TDL	
Drawn By		SONAL GUPTA		Date		Date		DFCCIL - APPROVAL		Architect Stamp and Sig.		DFCC/EDFC-1/NKRJ/RPF POST/GAD/TD/KP/01		KP/01	
Checked By		AR. ARCHIT KEYAL		Name		Name		CGM/TDL		Architectural Discipline		DATE		SCALE	
								CM/ENGL/TA/TDL		Original Drawing Size A1		08.02.2020		1:250	
								DY. PM/ENGL/TA/TDL		Architectural Discipline		DATE		STATUS	
												08.02.2020		SUBMISSION	