


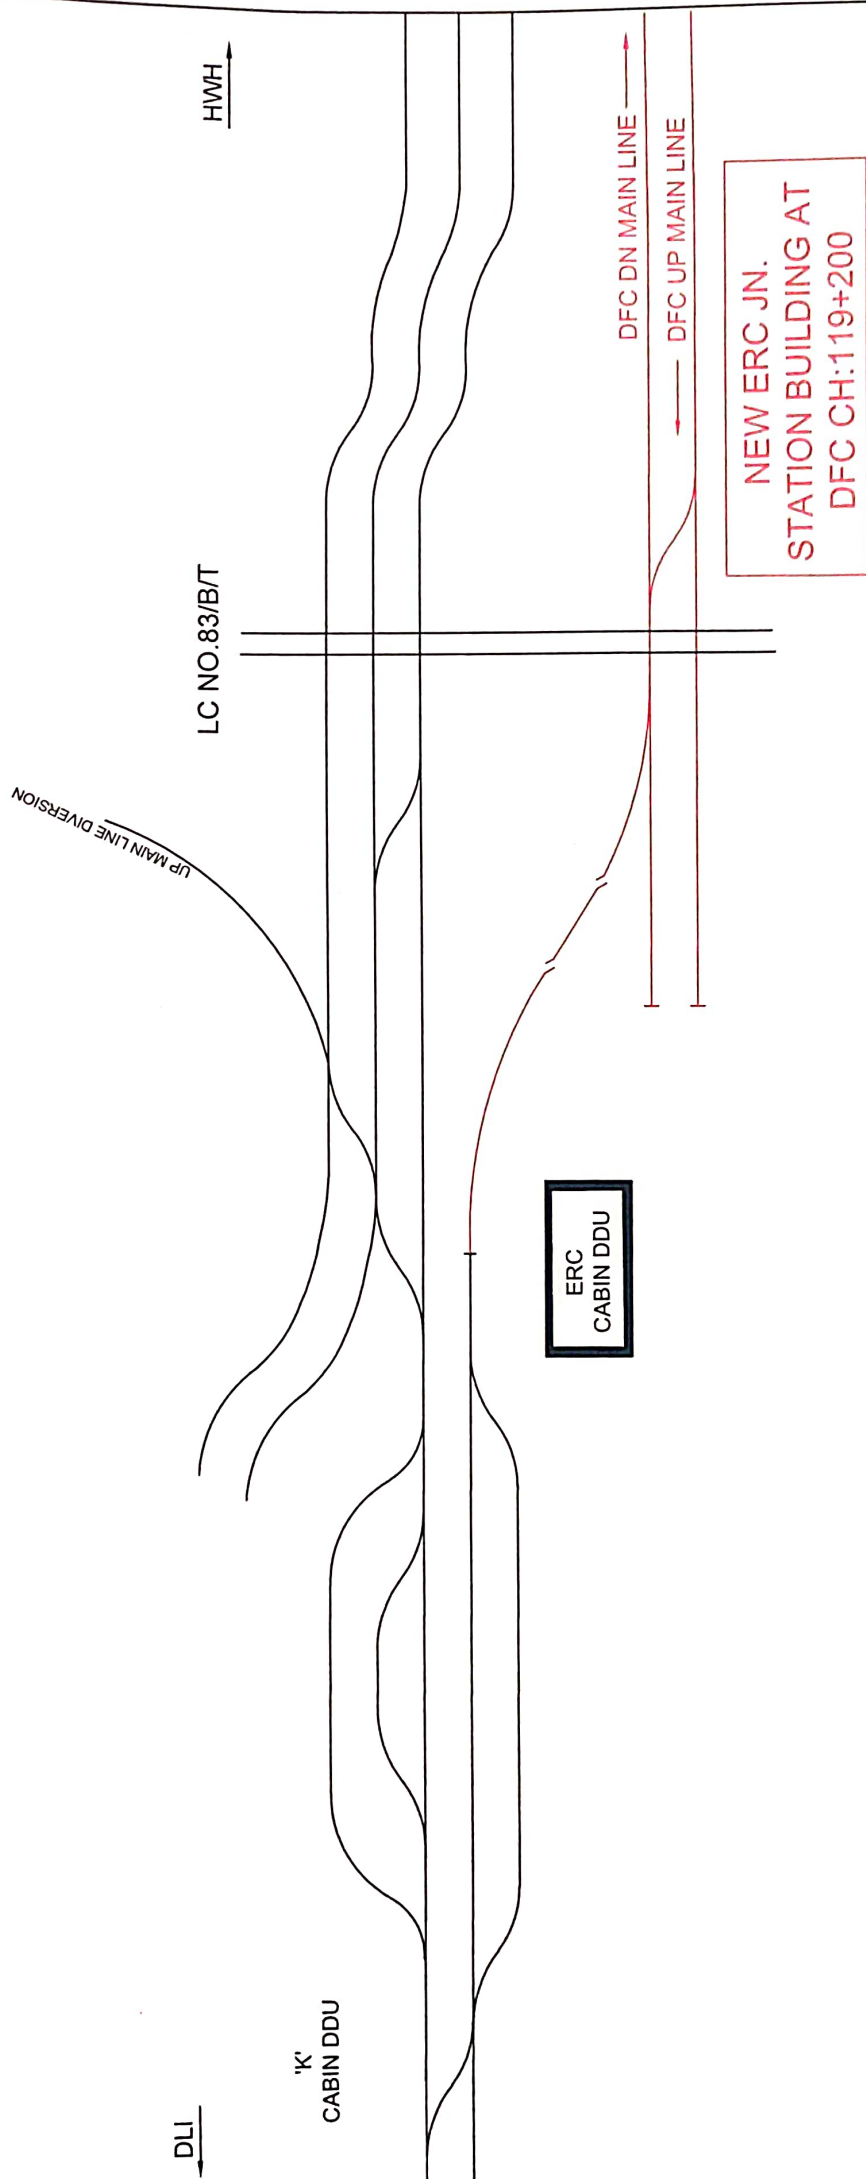

313

CONCEPTUAL PLAN OF PT. DEEN DAYAL UPADHYAYA YARD


Dedicated Freight Corridor Corporation of India Limited
(A PSU under Ministry of Railway)



LEGEND:-

EXISTING WORK —

DFC TRACK —

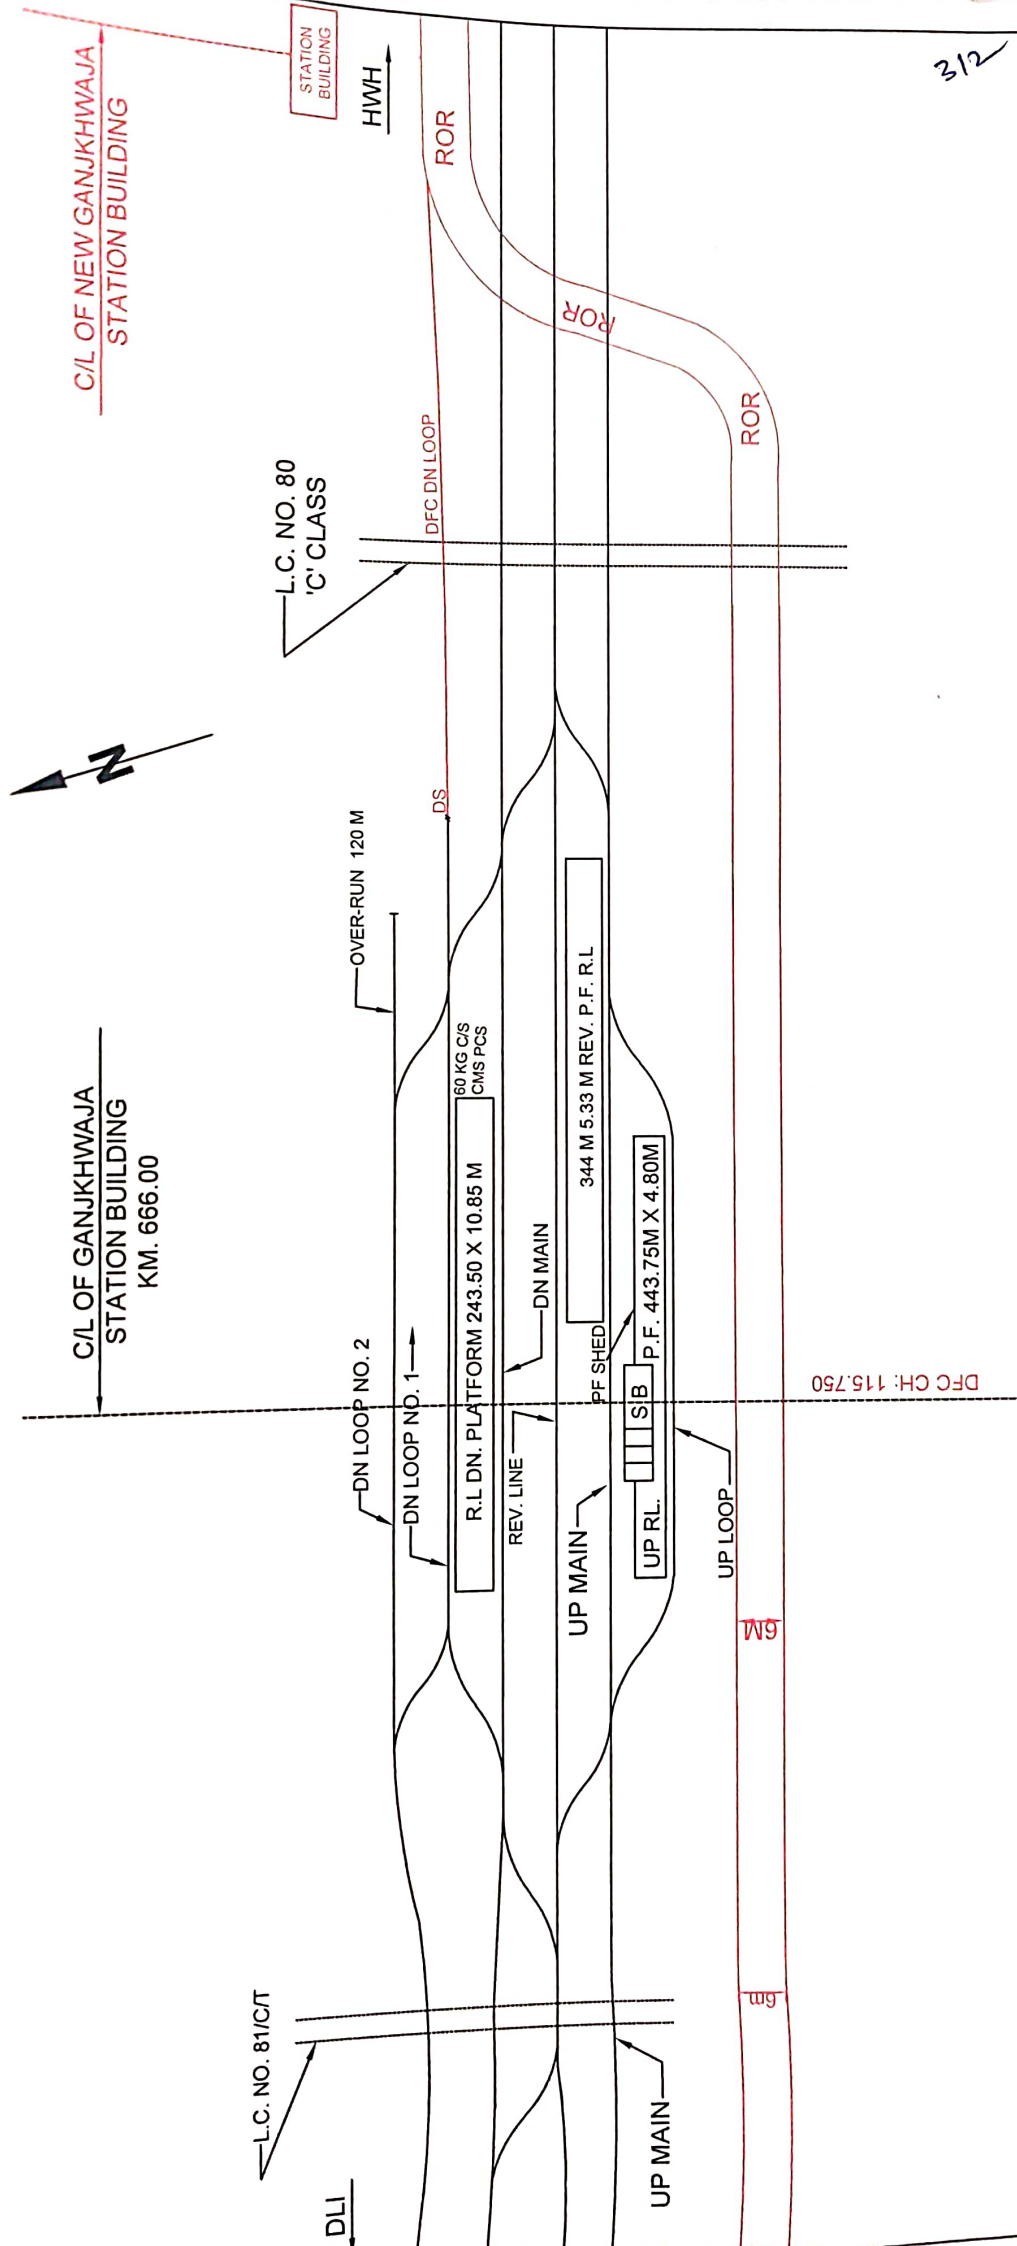

312


CONCEPTUAL PLAN OF GANJKHAWAJA YARD

Dedicated Freight Corridor Corporation of India Limited
(A PSU under Ministry of Railway)




LEGEND:-

- EXISTING WORK
- DFC TRACK

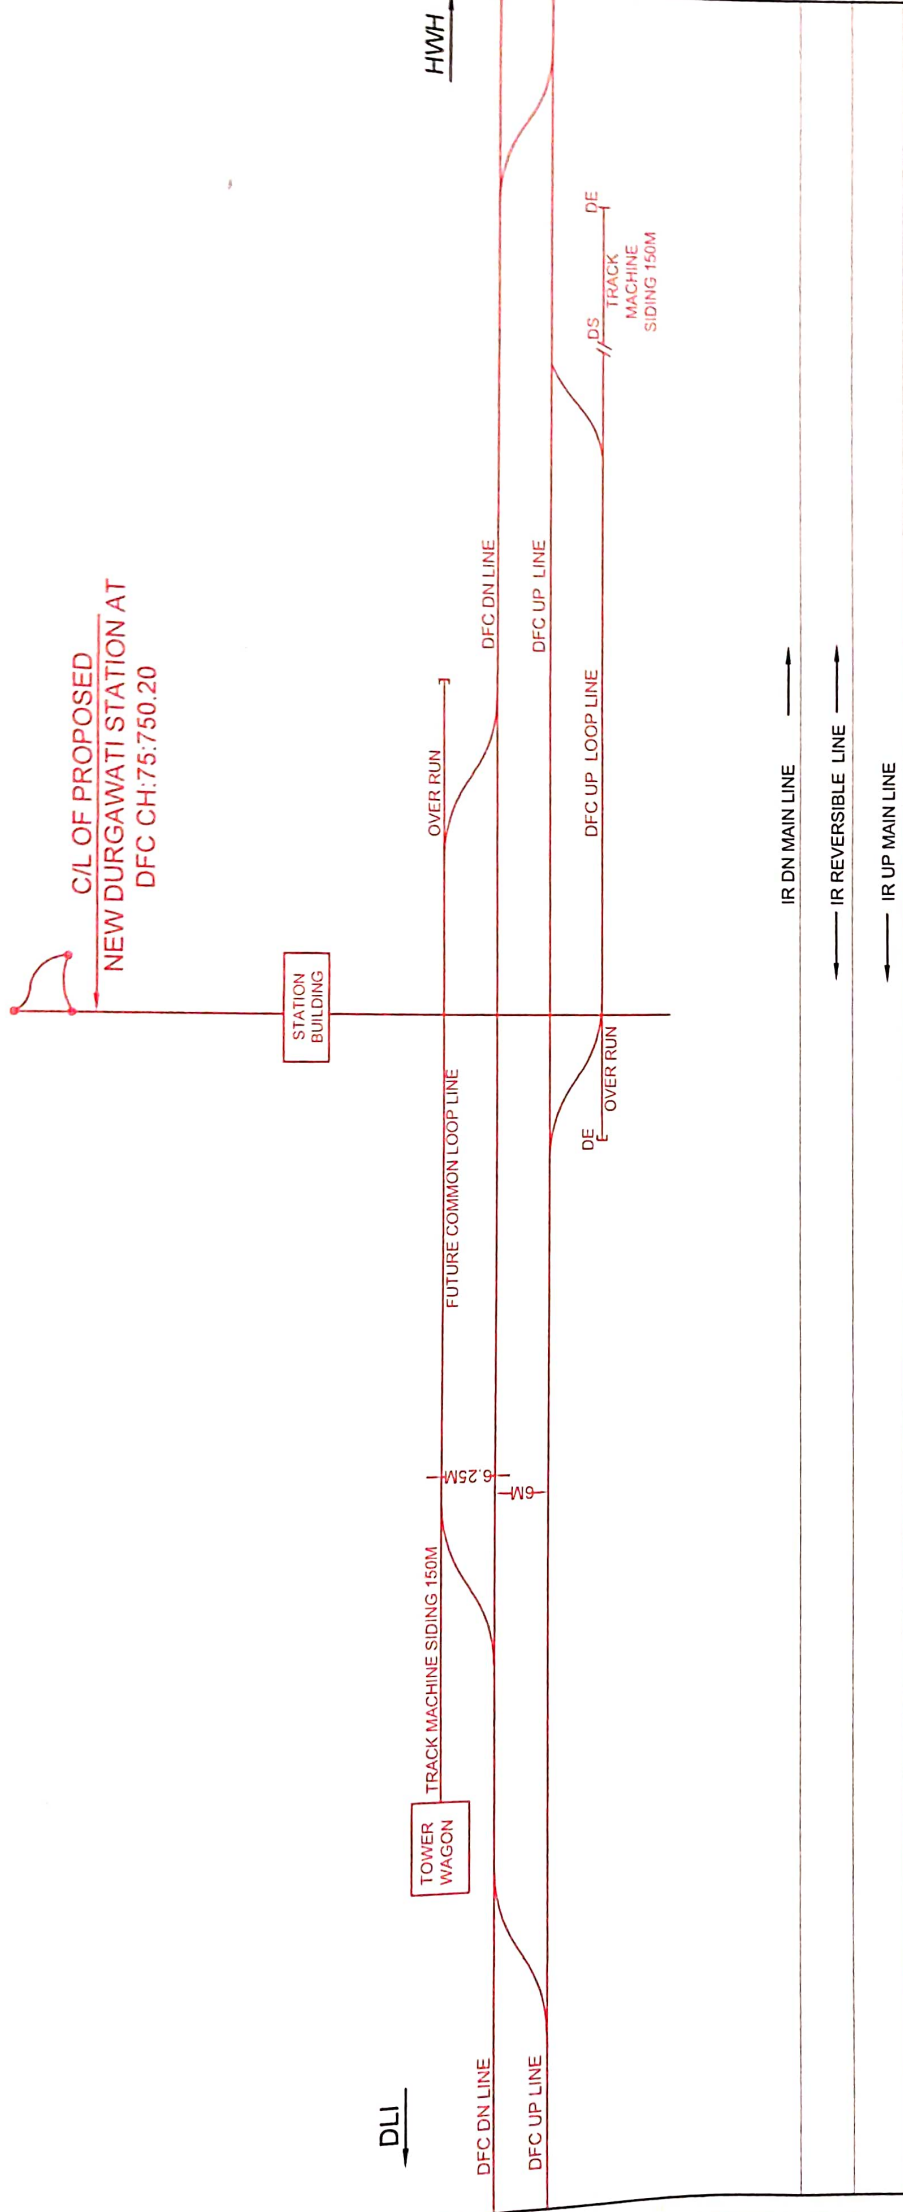

311

LEGEND:- EXISTING WORK — DFC TRACK —	CONCEPTUAL PLAN OF NEW DURGAUTI YARD Dedicated Freight Corridor Corporation of India Limited (A PSU under Ministry of Railway) 
--	---

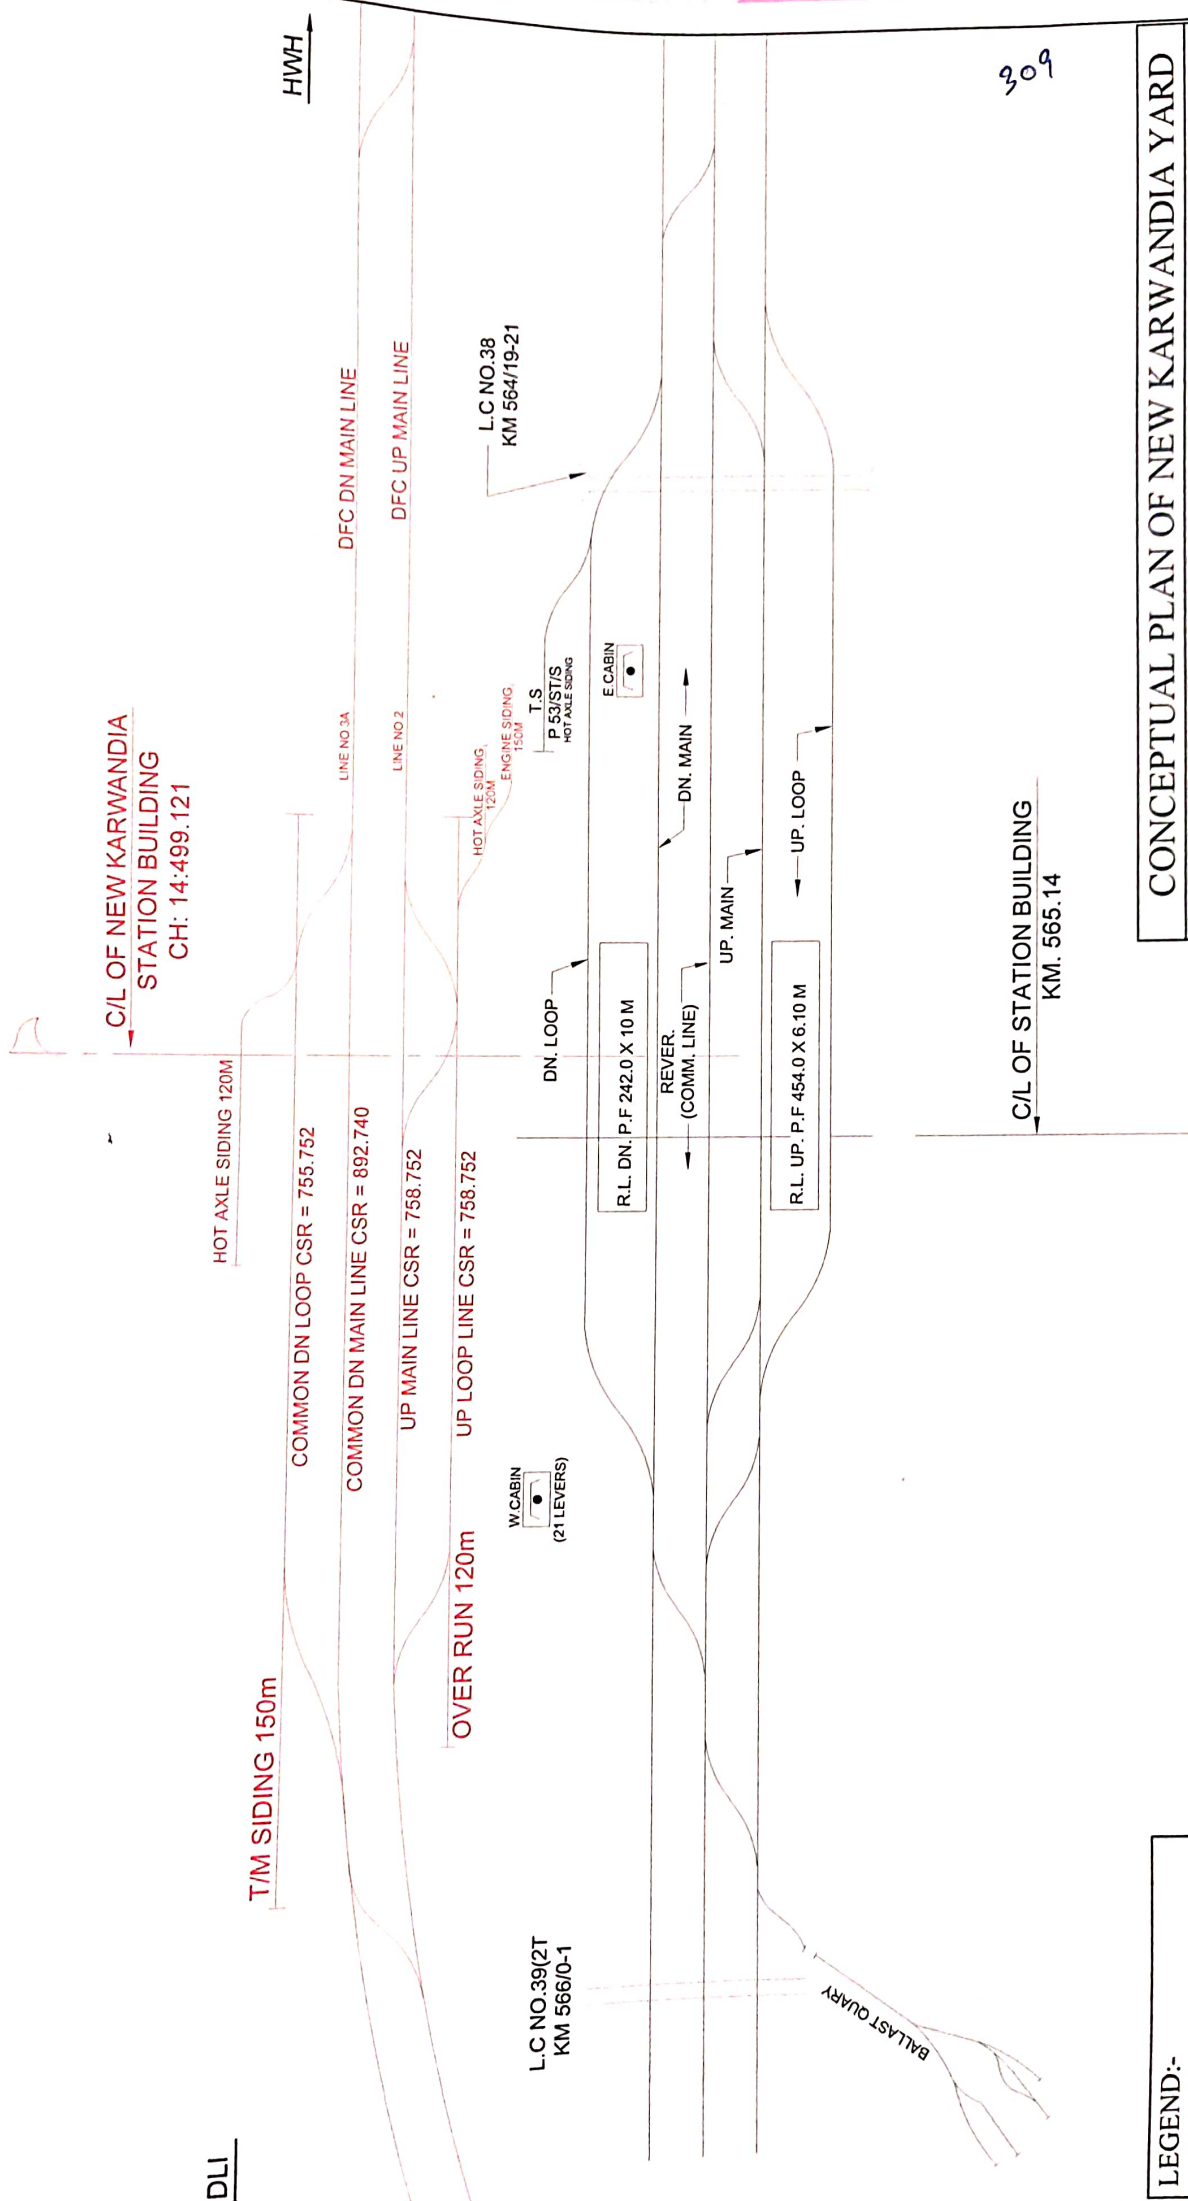

LEGEND:-

EXITING WORK


DFC TRACK

CONCEPTUAL PLAN OF NEW KARWANDIA YARD

Dedicated Freight Corridor Corporation of India Limited
(A PSU under Ministry of Railway)



308

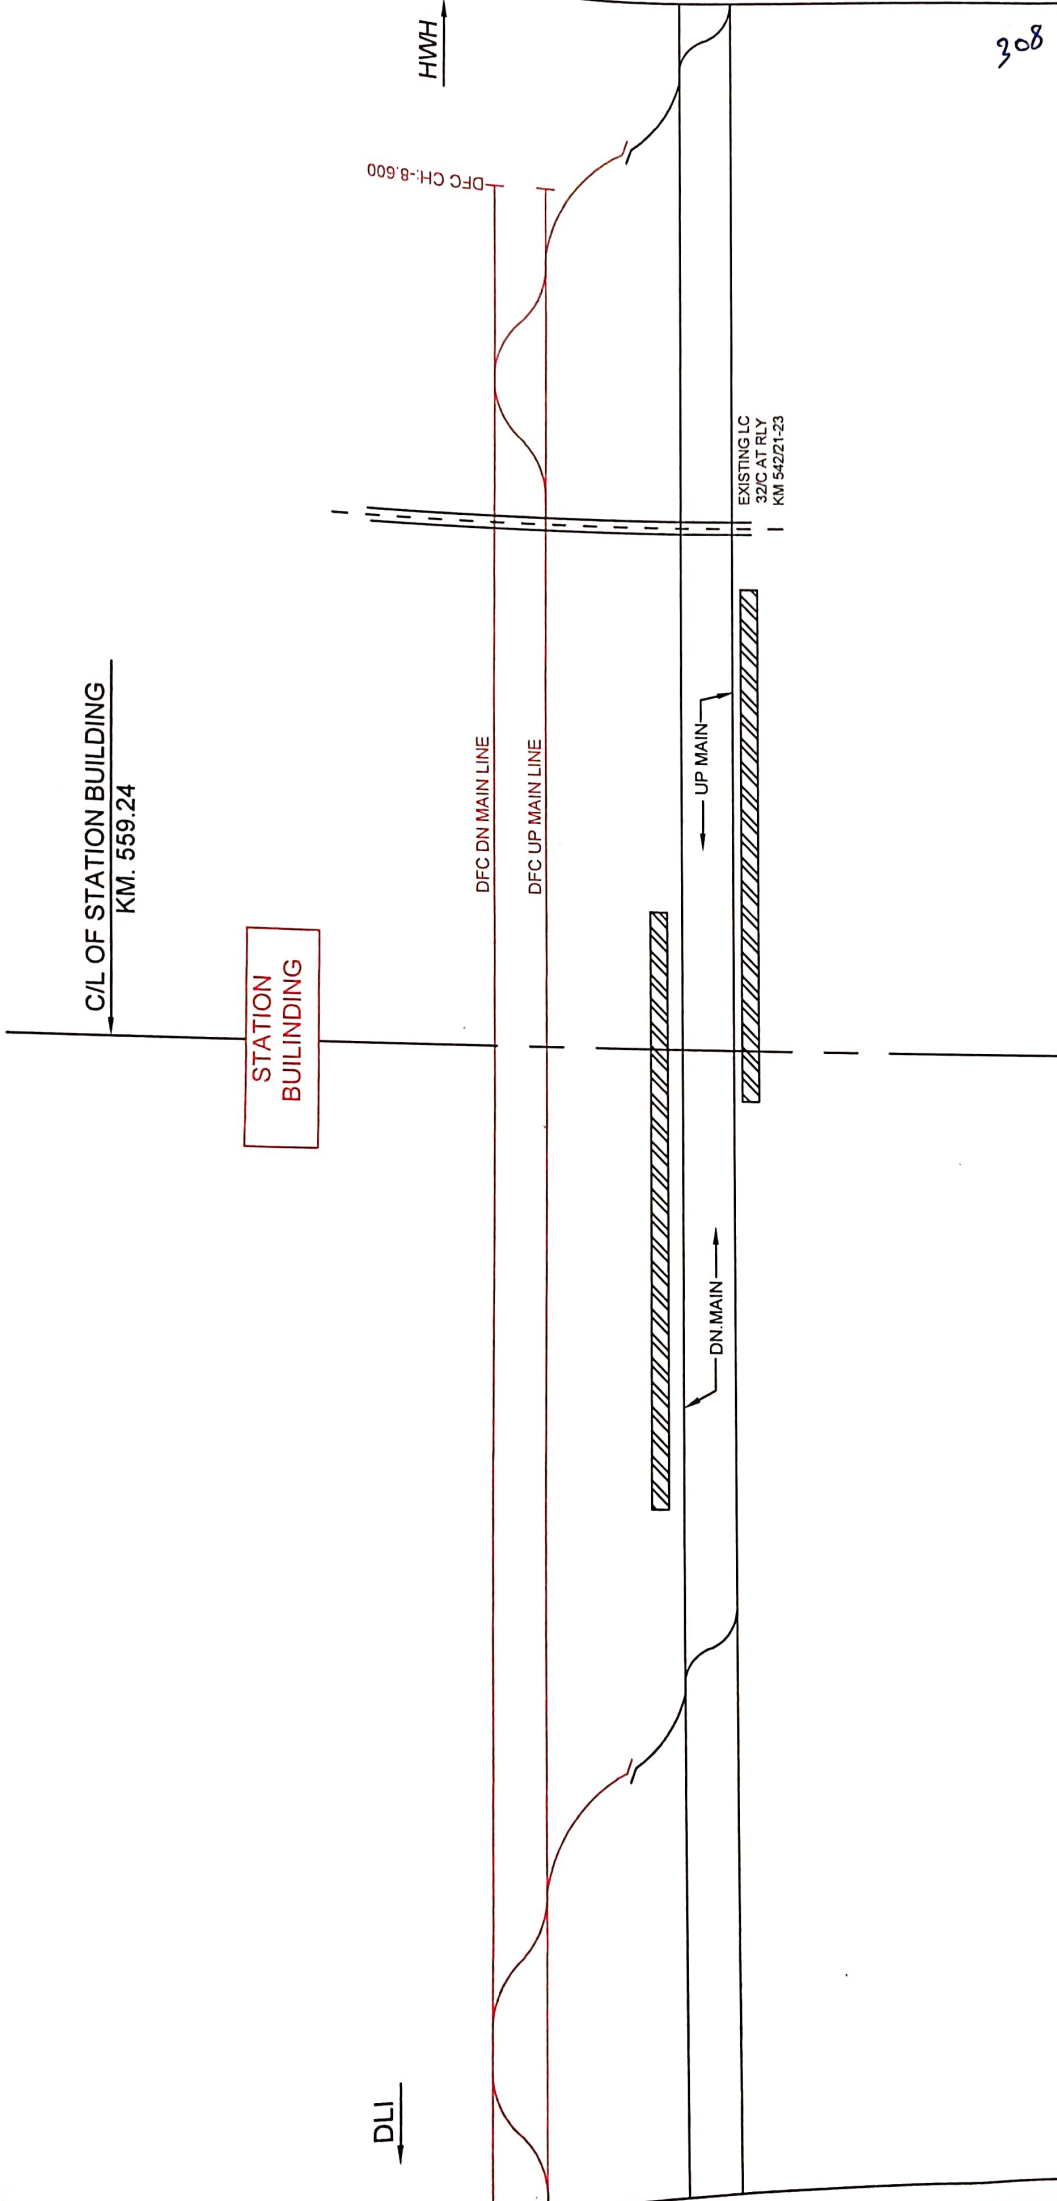

CONCEPTUAL PLAN OF NEW CHIRAILAPAUTHU YARD


Dedicated Freight Corridor Corporation of India Limited
(A PSU under Ministry of Railway)



LEGEND:-

— EXISTING WORK

— DFC TRACK

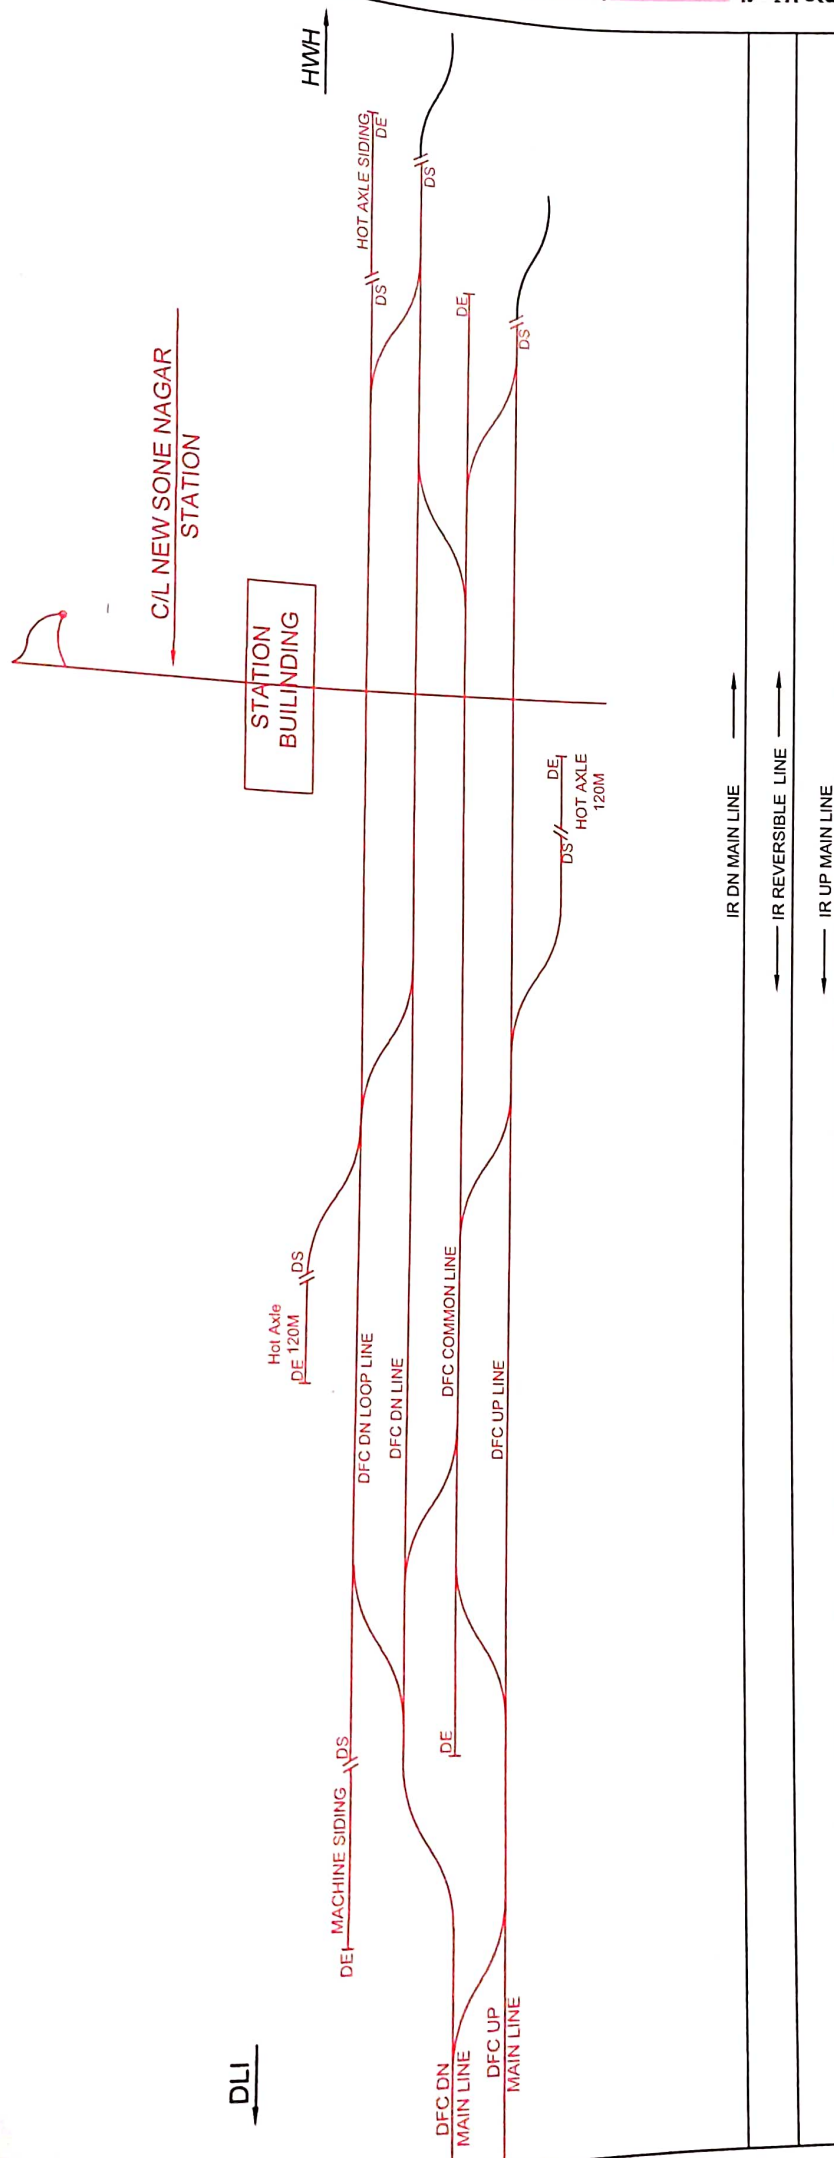

302

CONCEPTUAL PLAN OF NEW SONENAGAR YARD

Dedicated Freight Corridor Corporation of India Limited
(A PSU under Ministry of Railway)



LEGEND:-

EXISTING WORK

DFC TRACK

ERC/DDU - CPBN - SEBN DFCCIL ROUTE PLAN

