

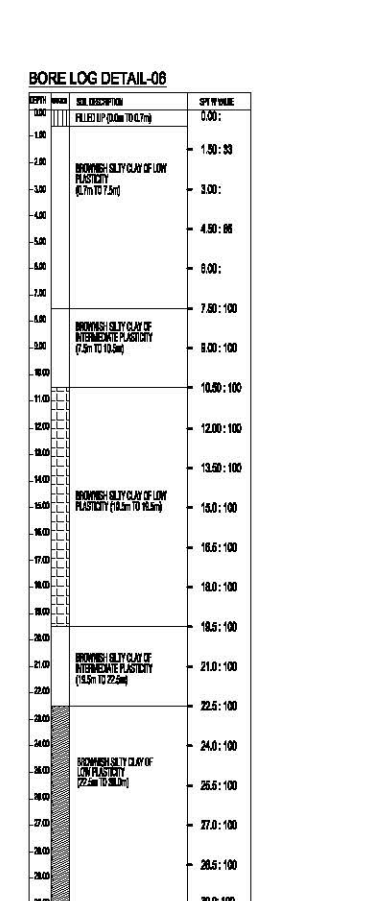
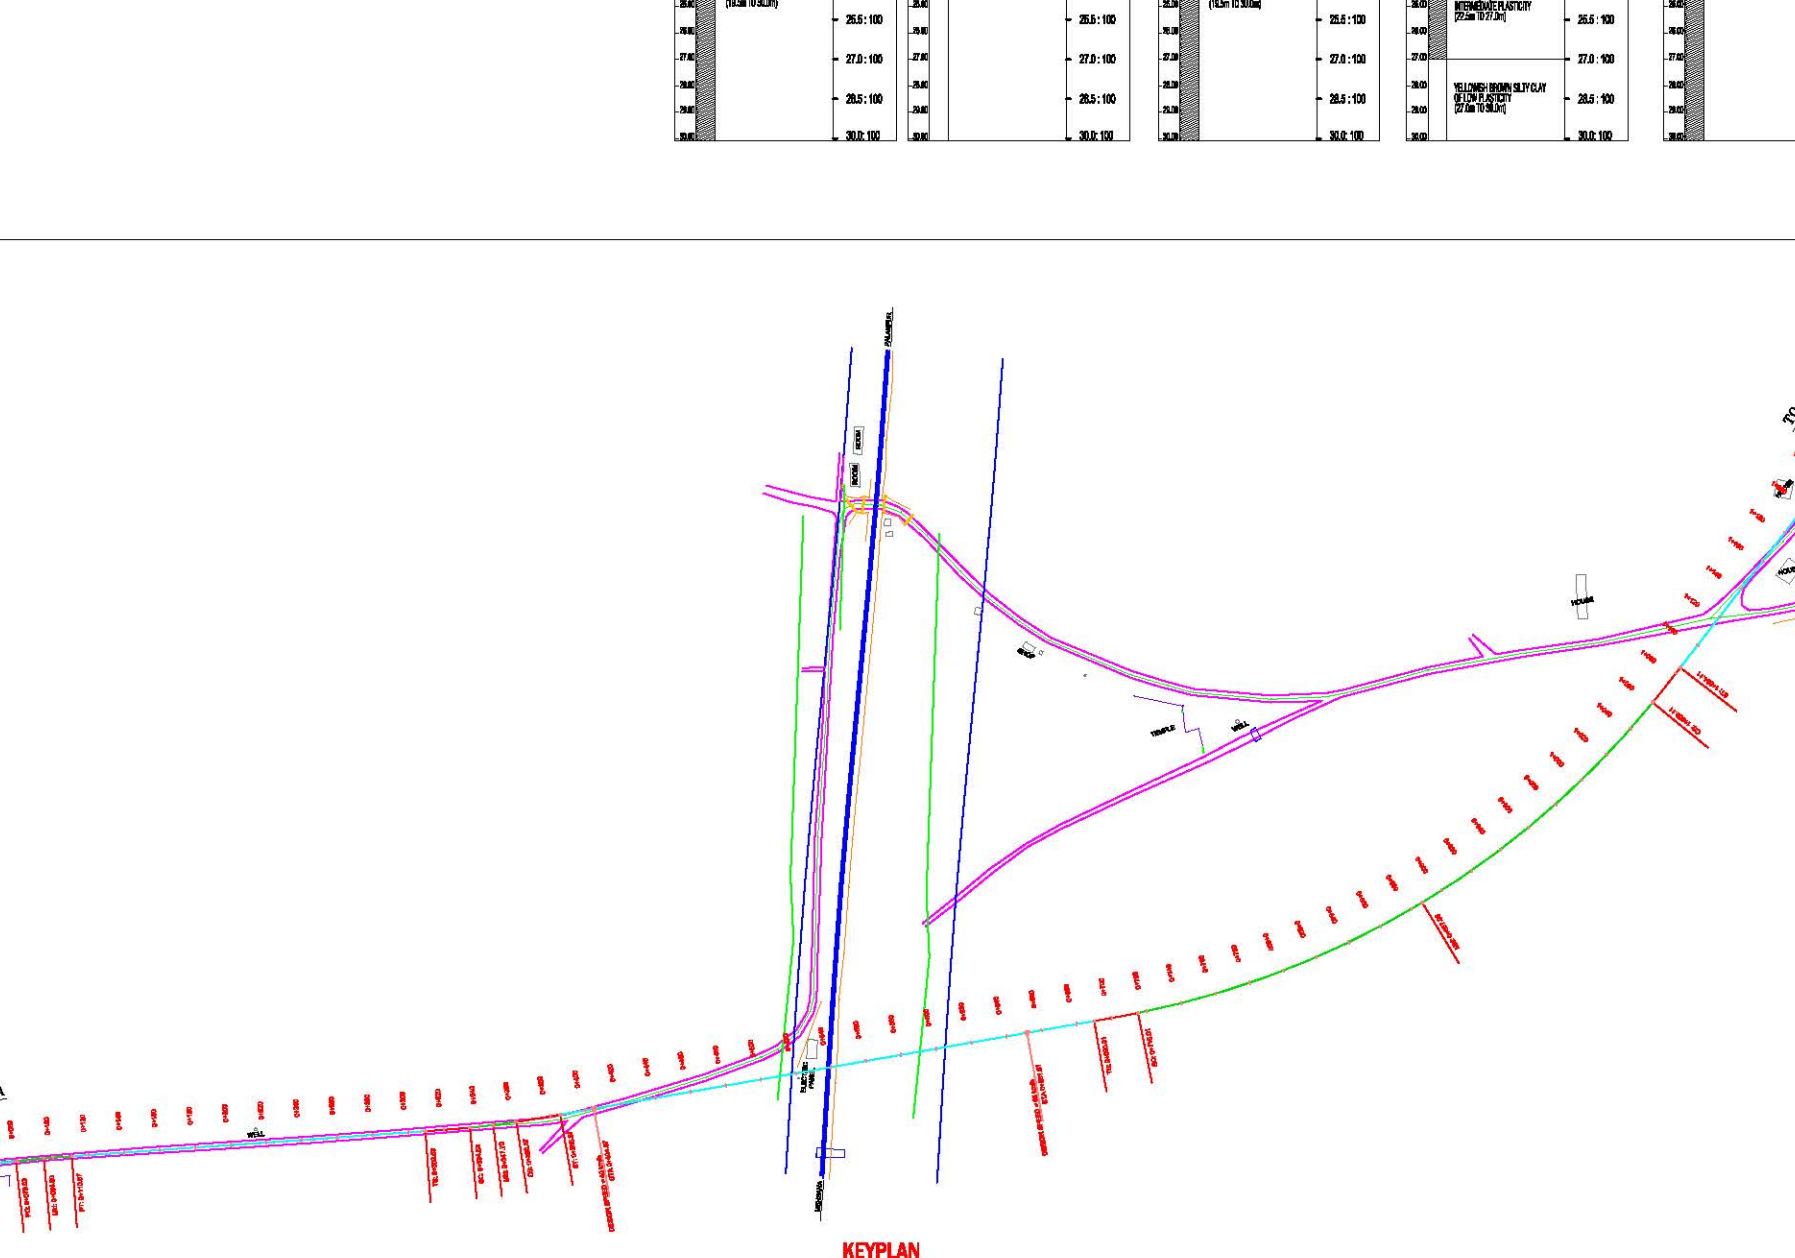
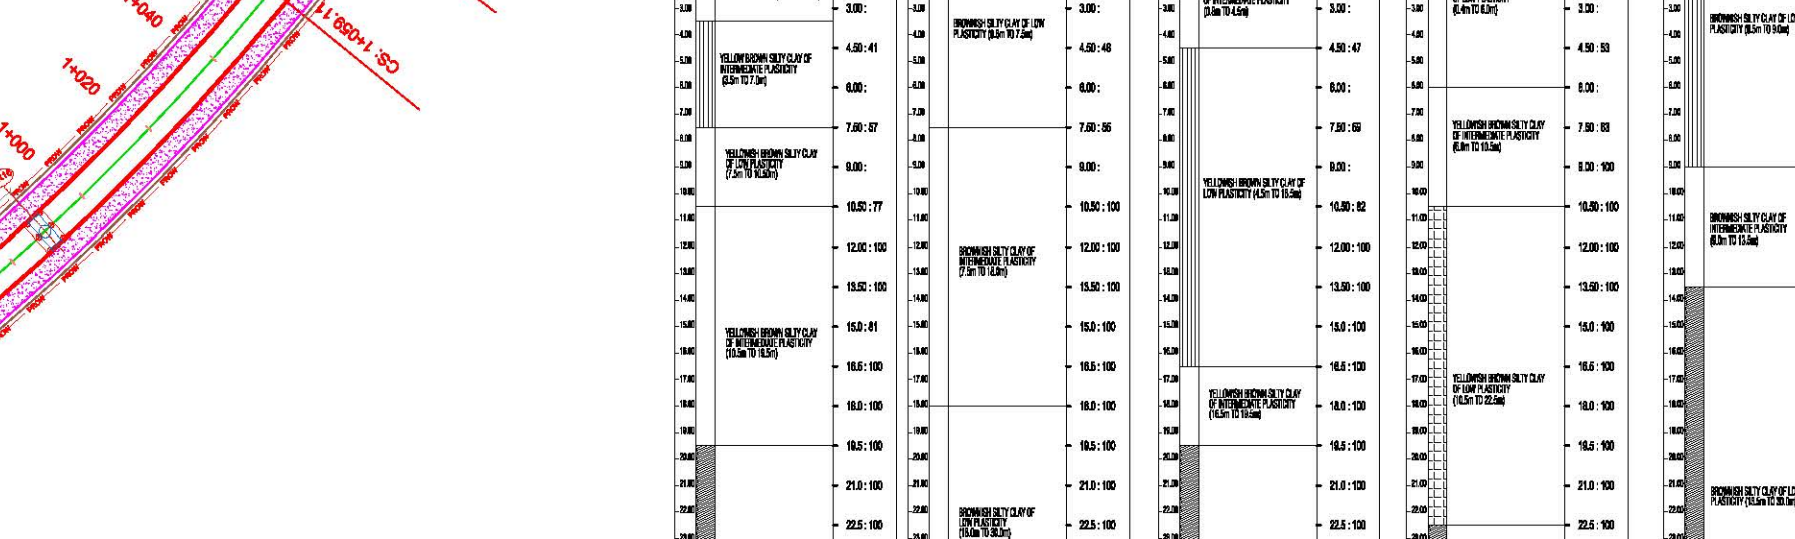
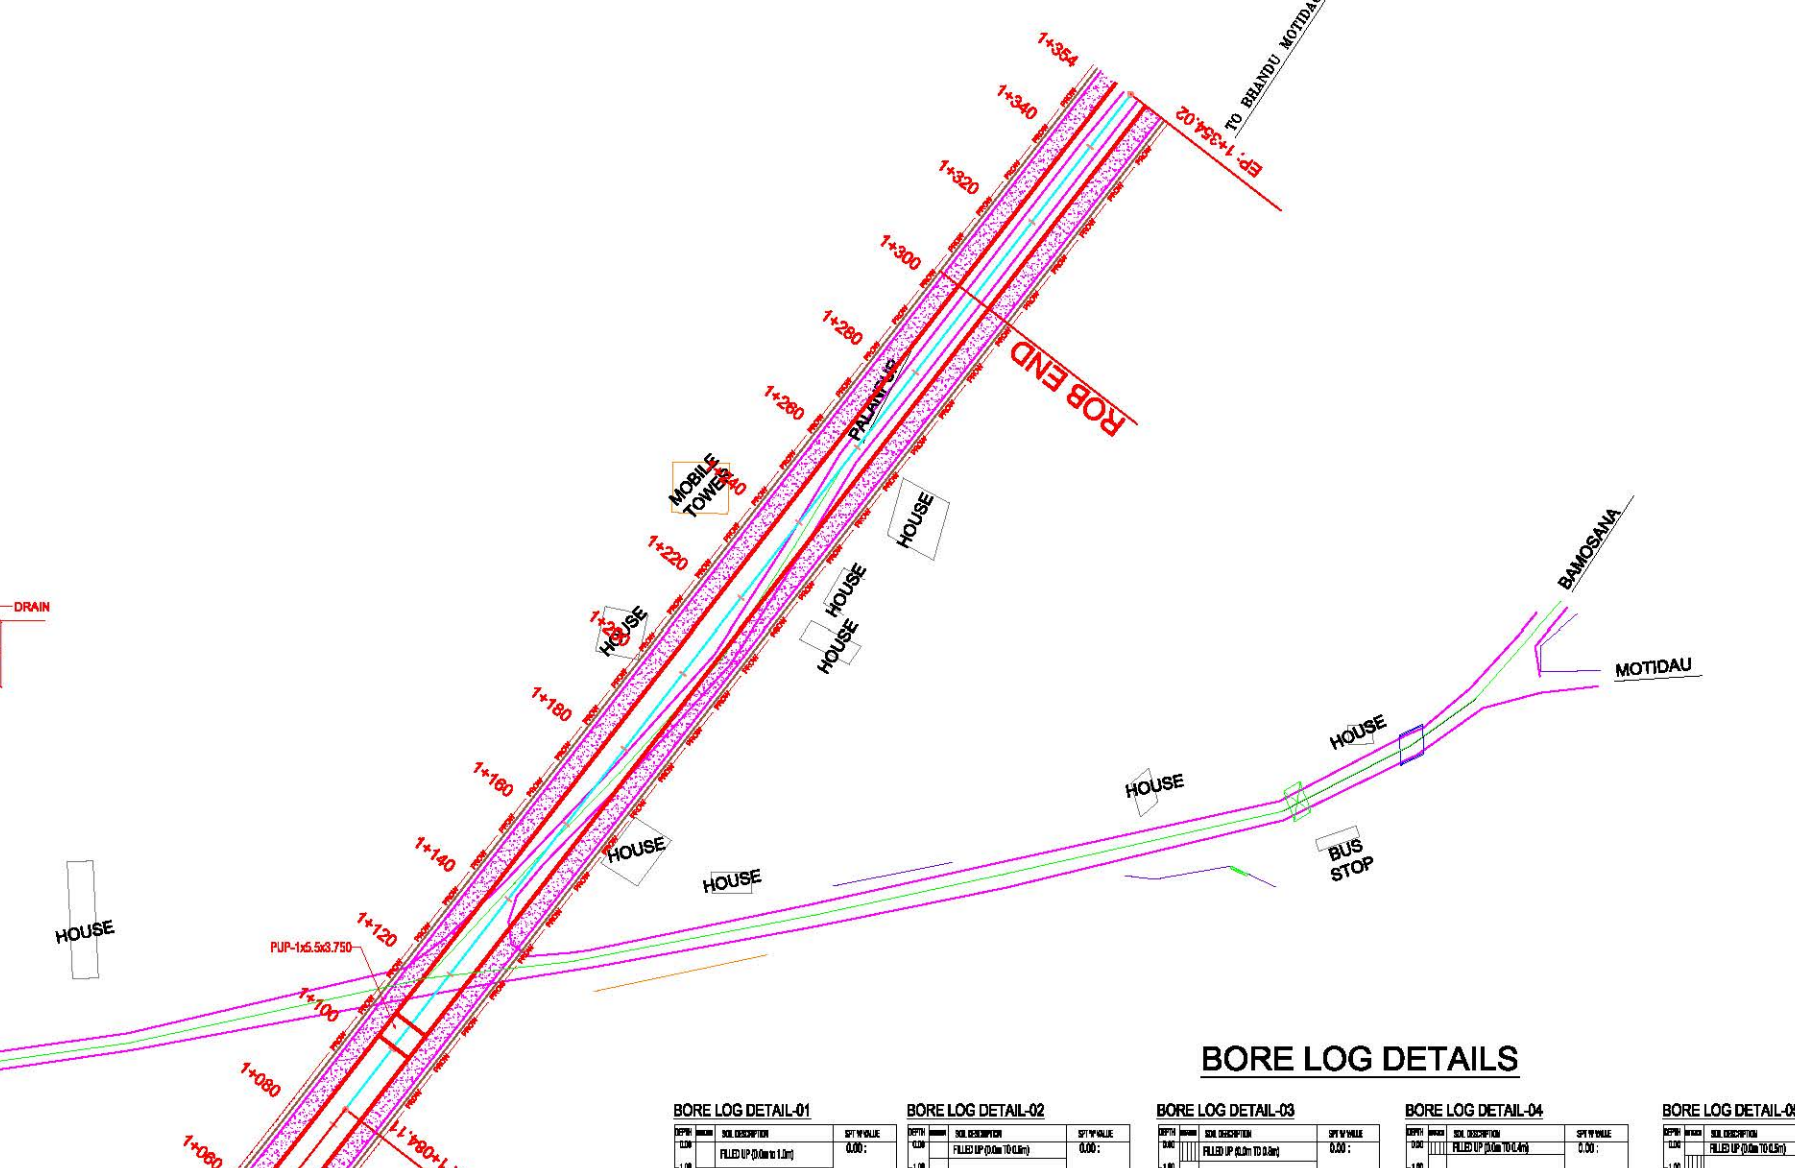
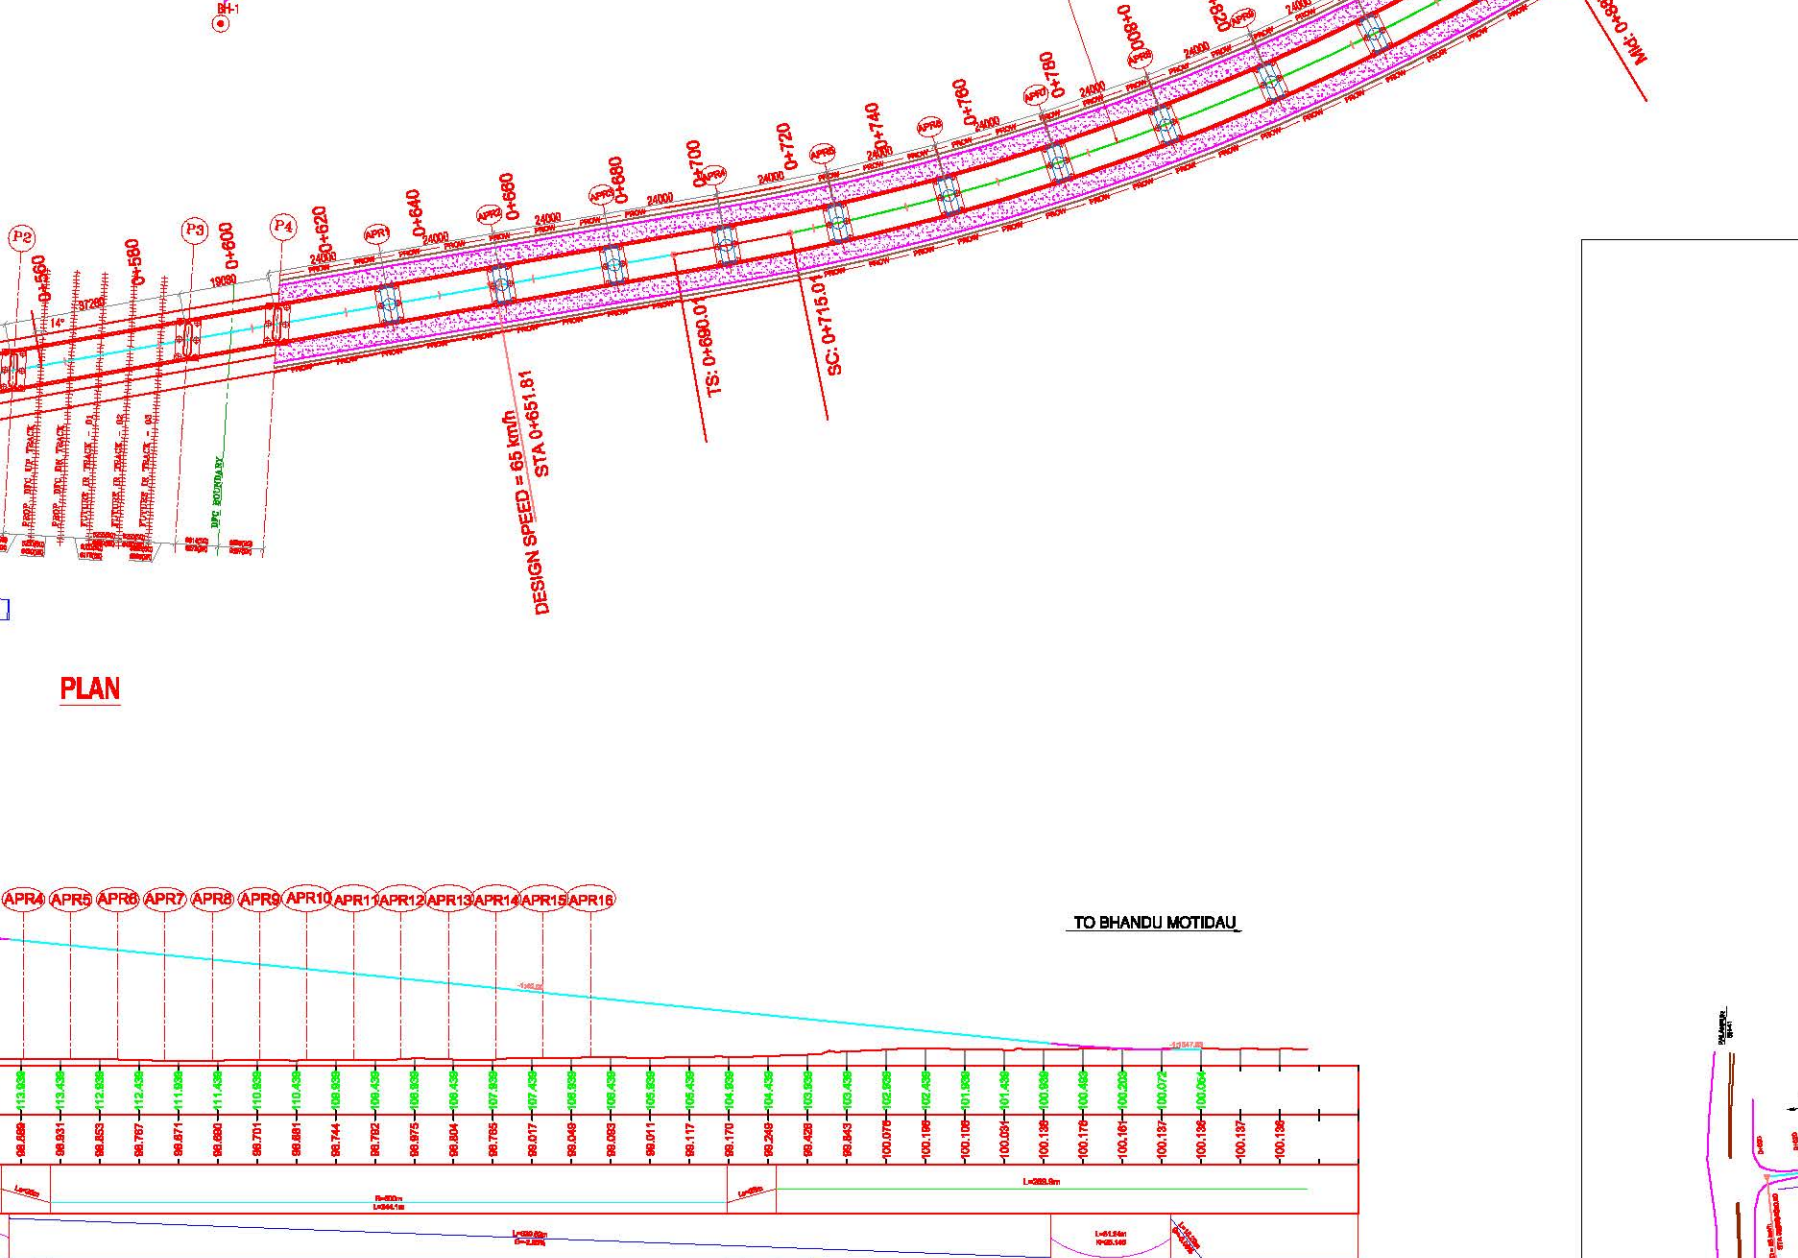
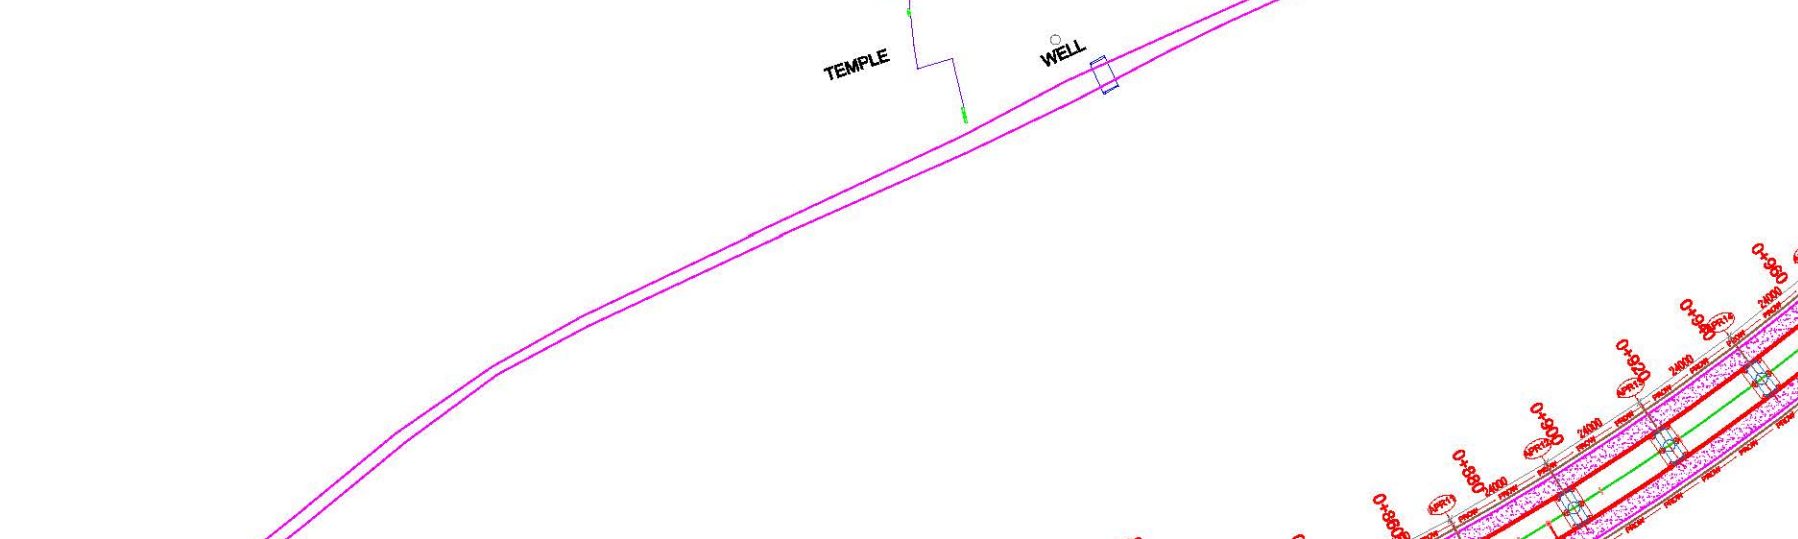
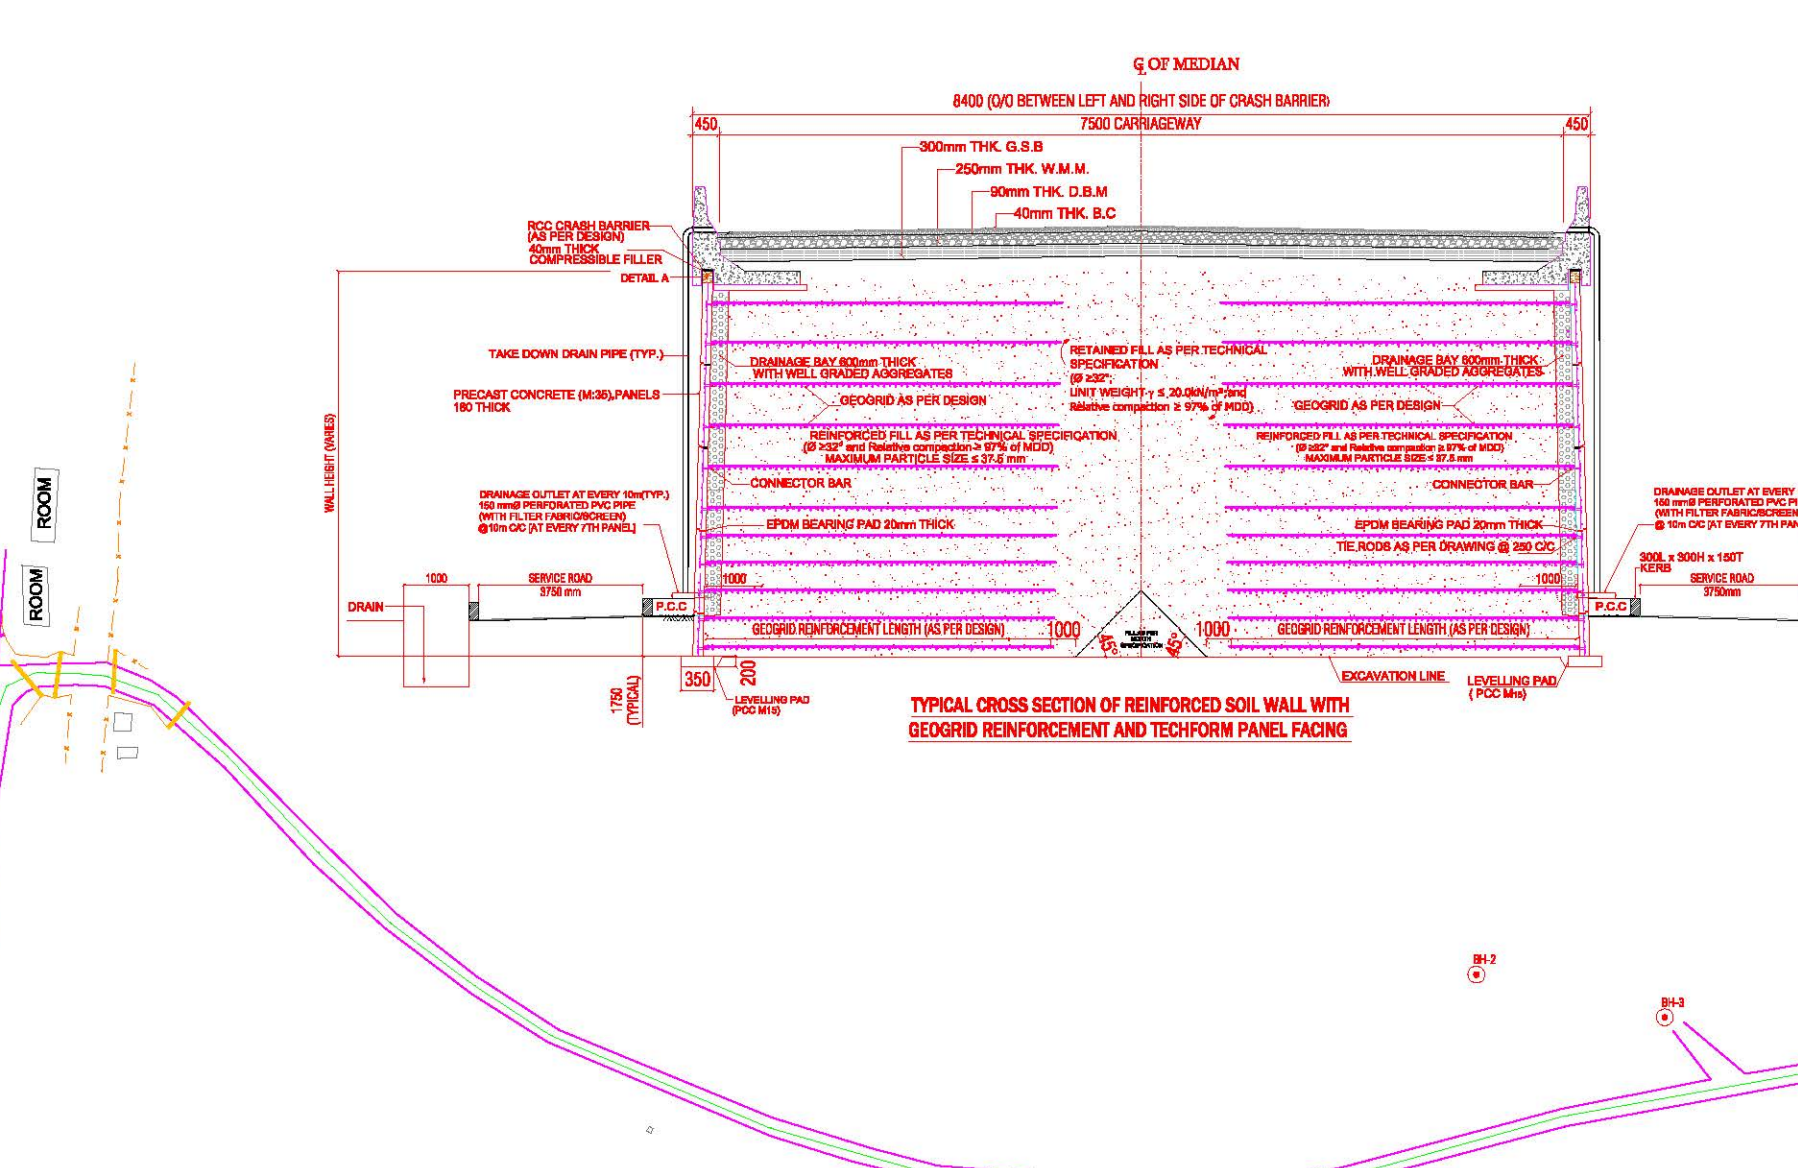
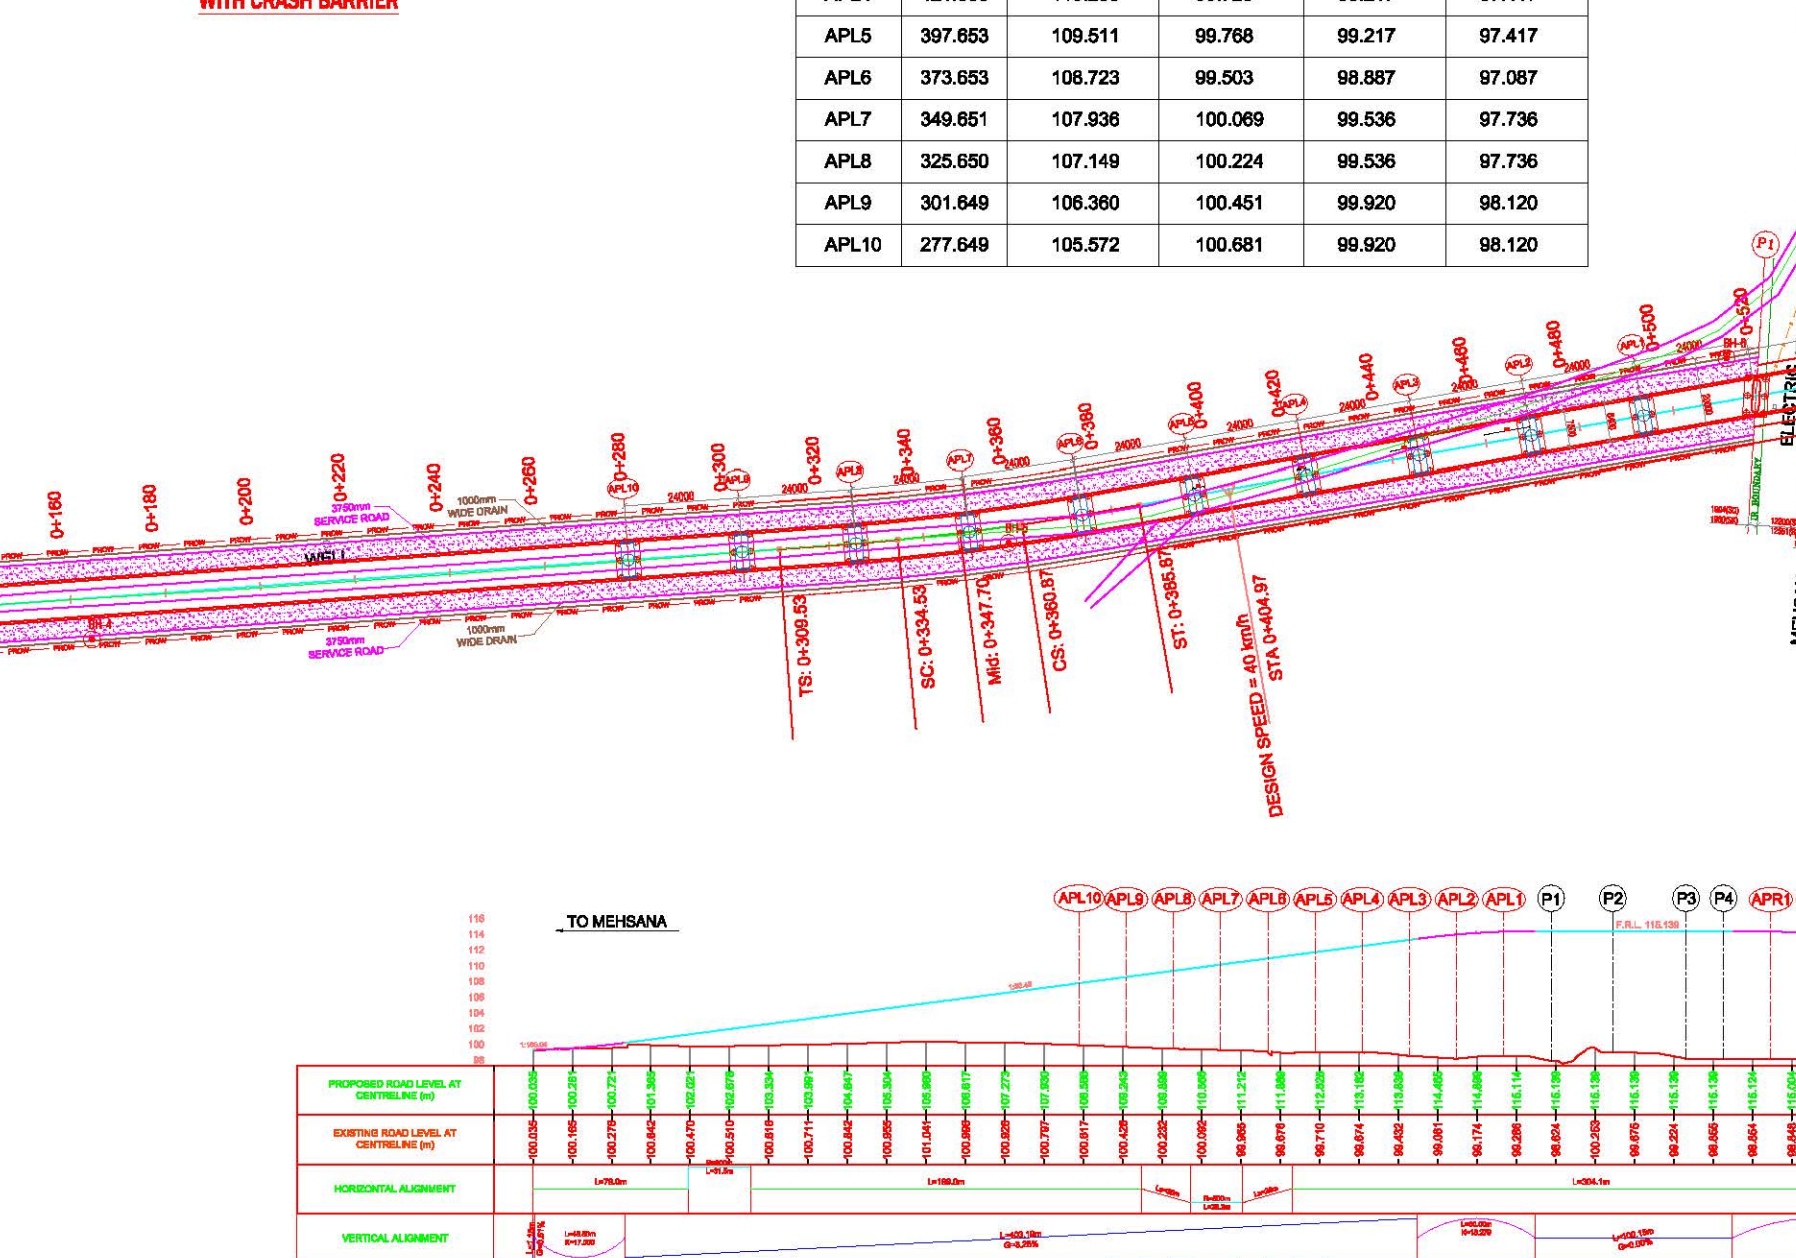
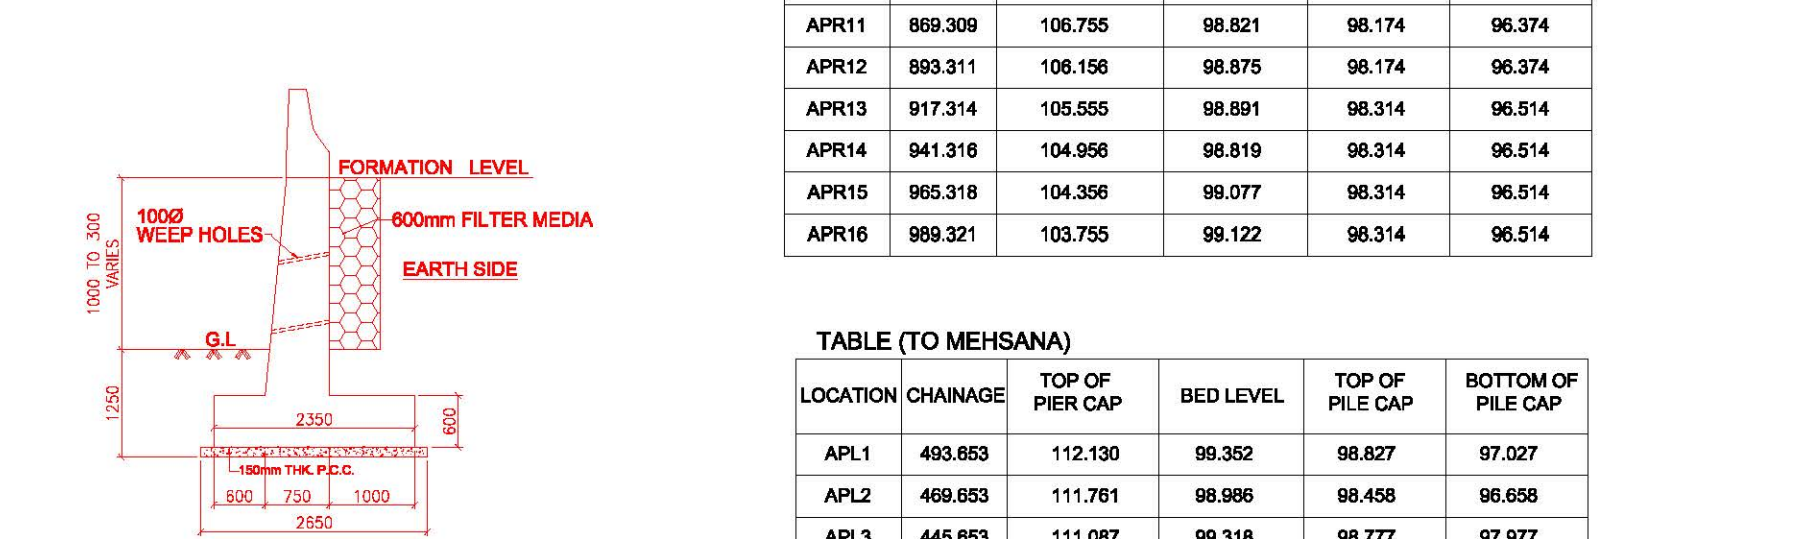
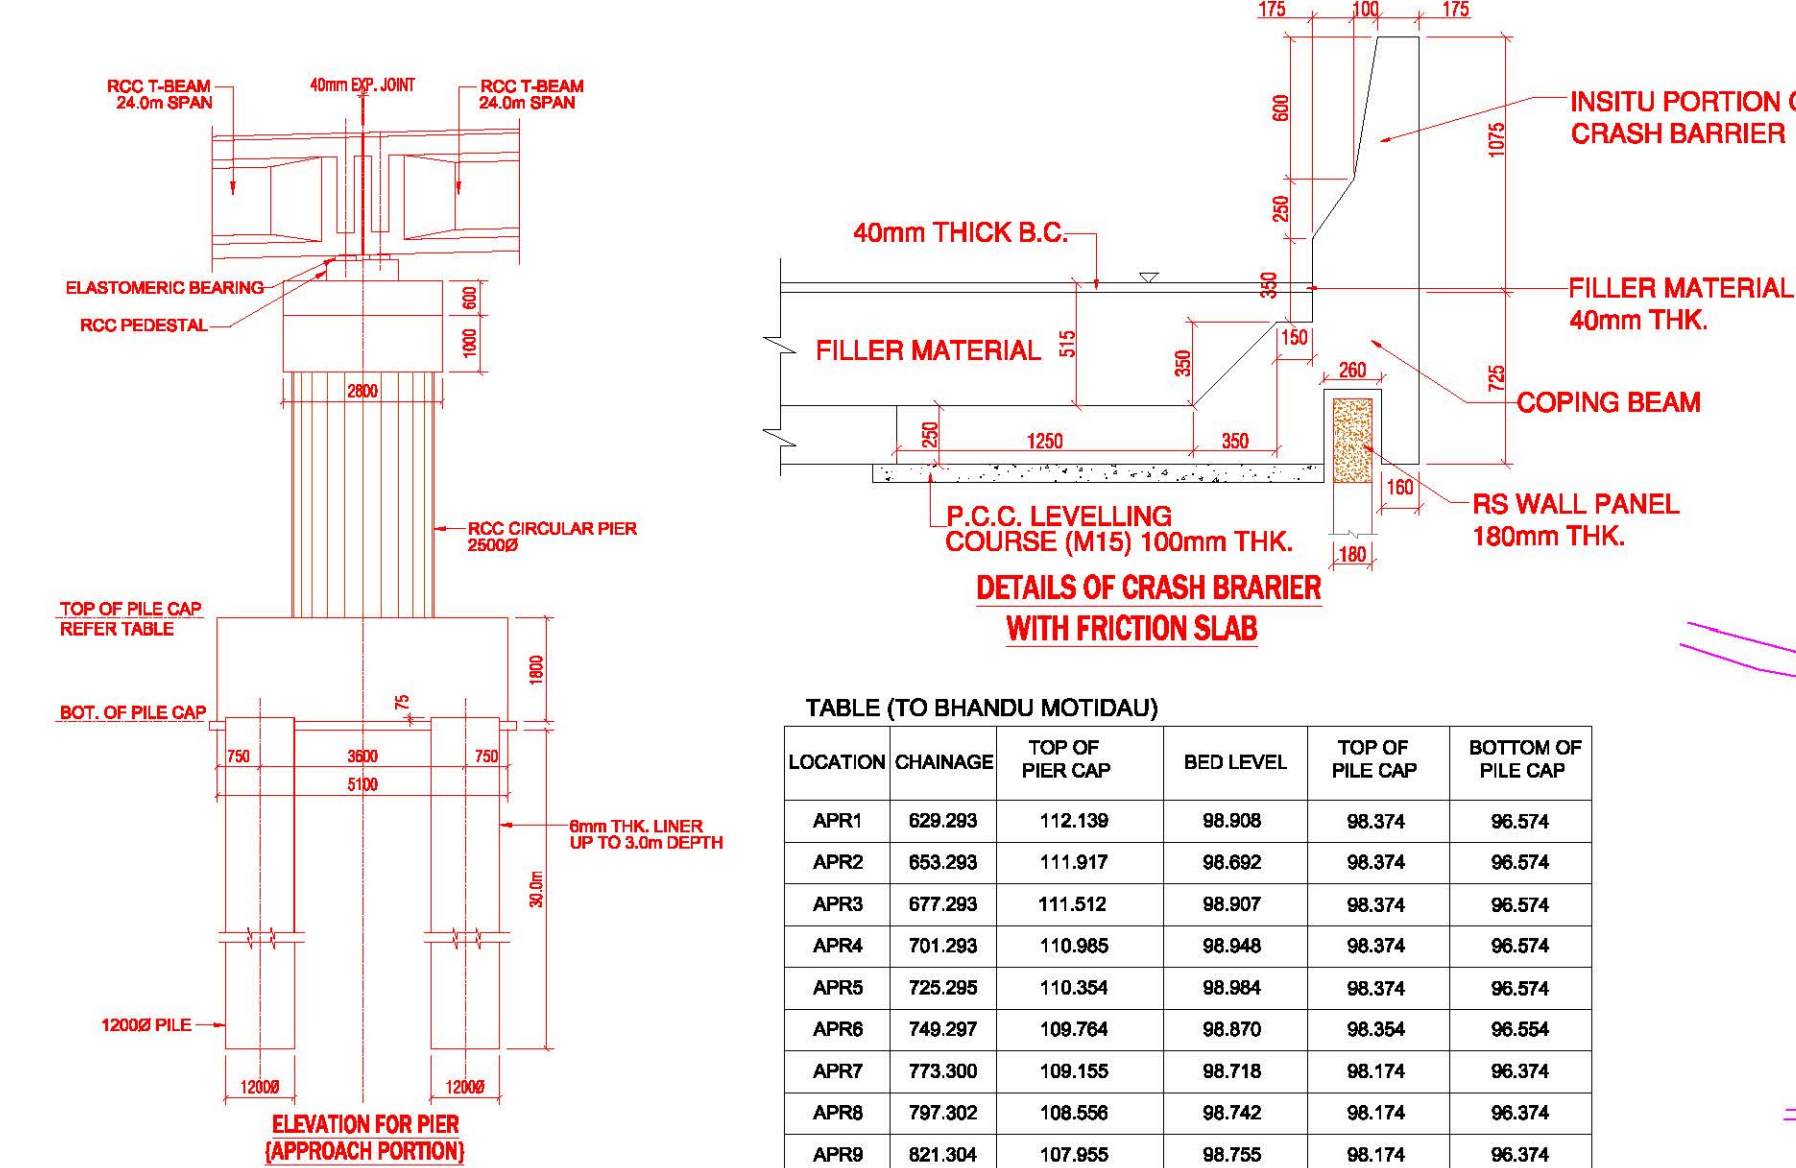
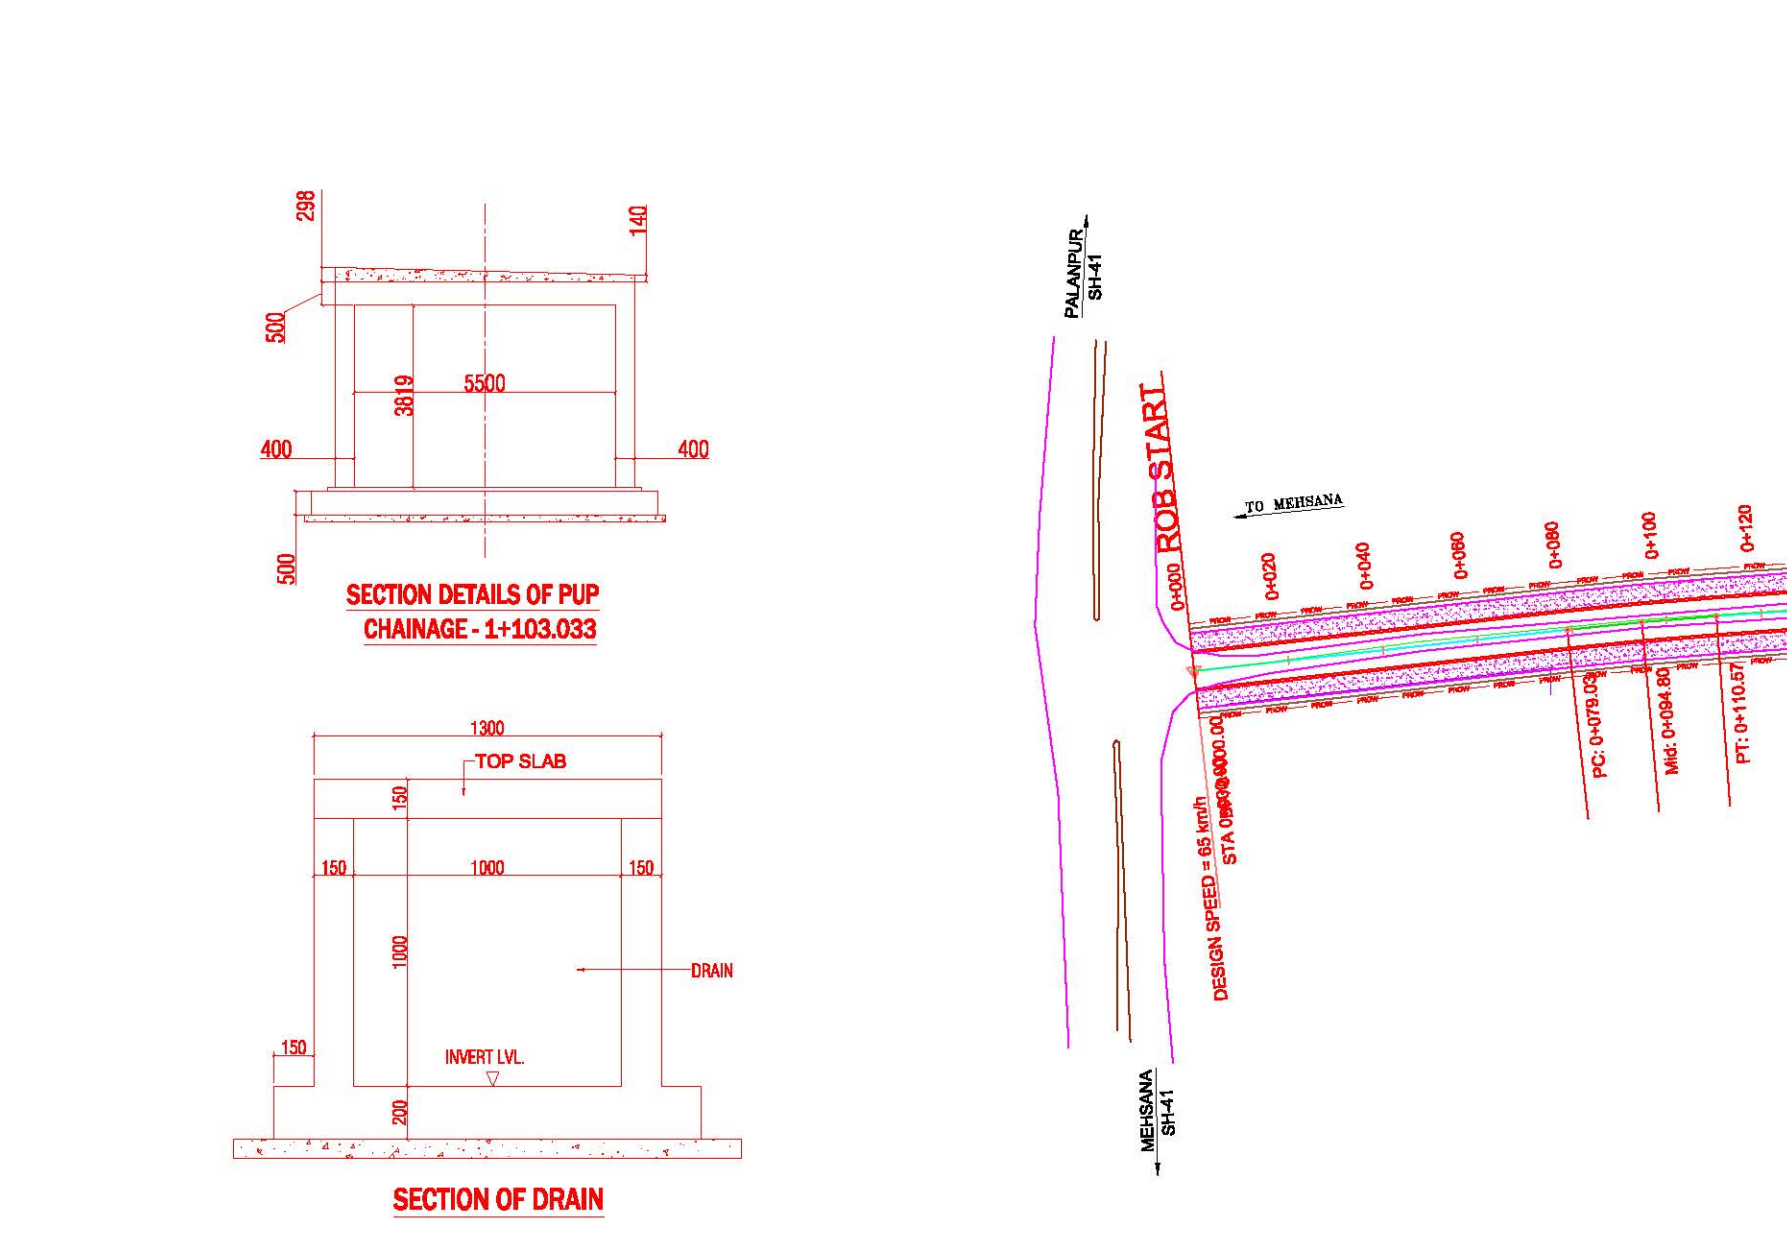
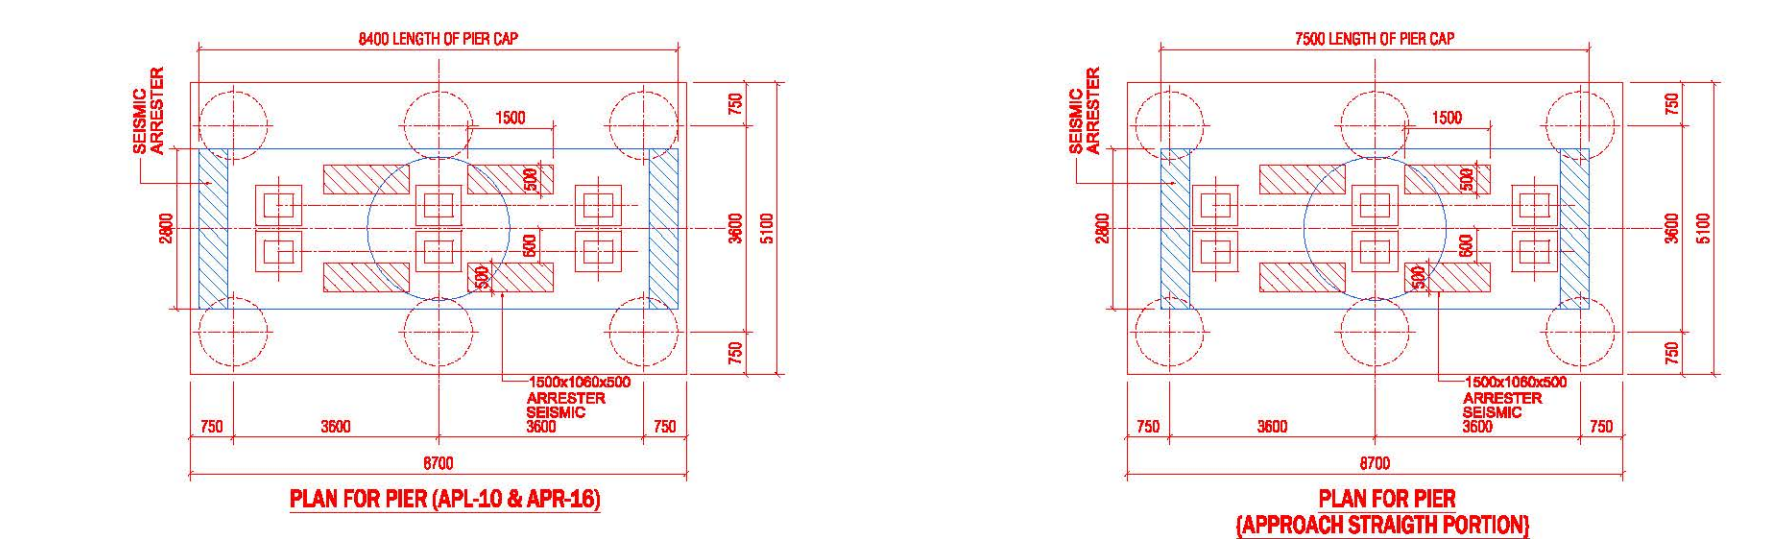
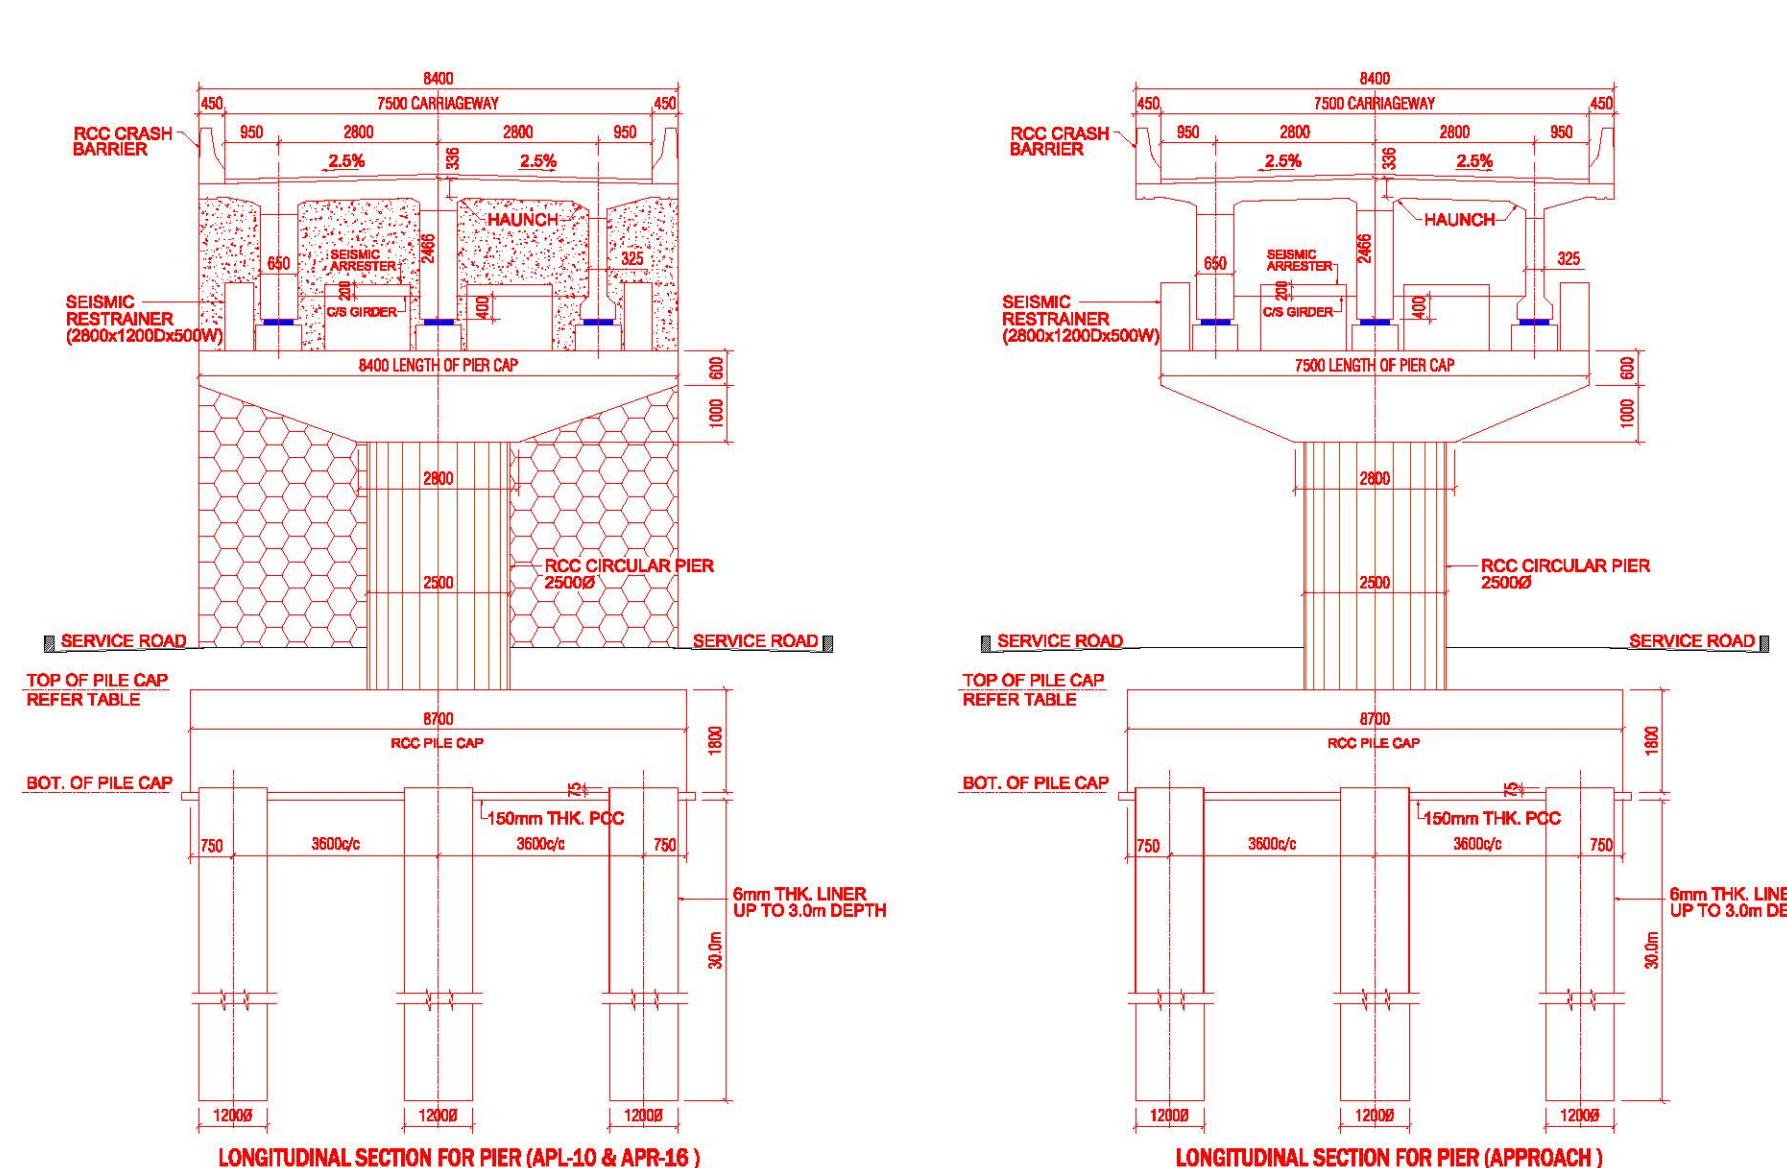






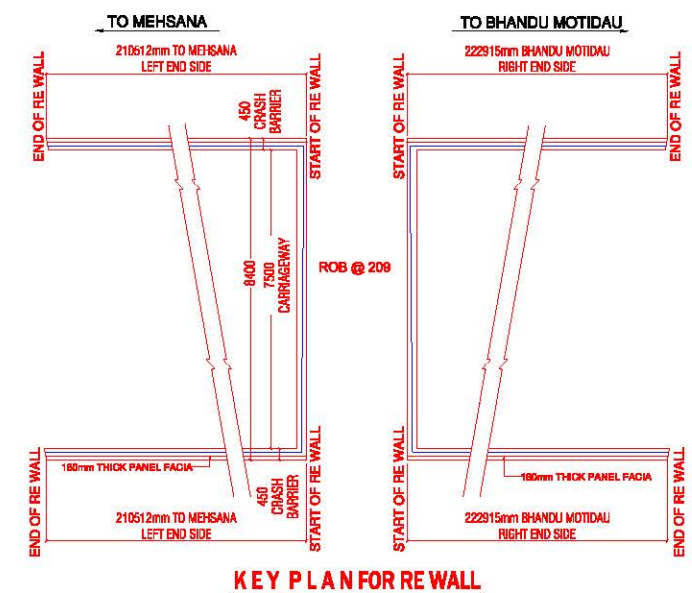

APPROACH PORTION (TO MEHSANA)	RAILWAY PORTION	APPROACH PORTION (TO BHANDU MOTIDAU)
SKREW ANGLE	14°	-
NO OF SPAN	1 x 24mtr.	1 x 36m, 1 x 30m, 1 x 18m
RE WALL LENGTH	210.512m	222.915m
MAX. RE WALL HEIGHT ABOVE G.L.	7.871m	7.639m
RETAINING WALL LENGTH	17.442m	28.519m
KERB STONE	49.699m	59.395m
TOTAL LENGTH OF APPROACH	517.653m	694.828m
TOTAL LENGTH OF RAILWAY	-	87.640m

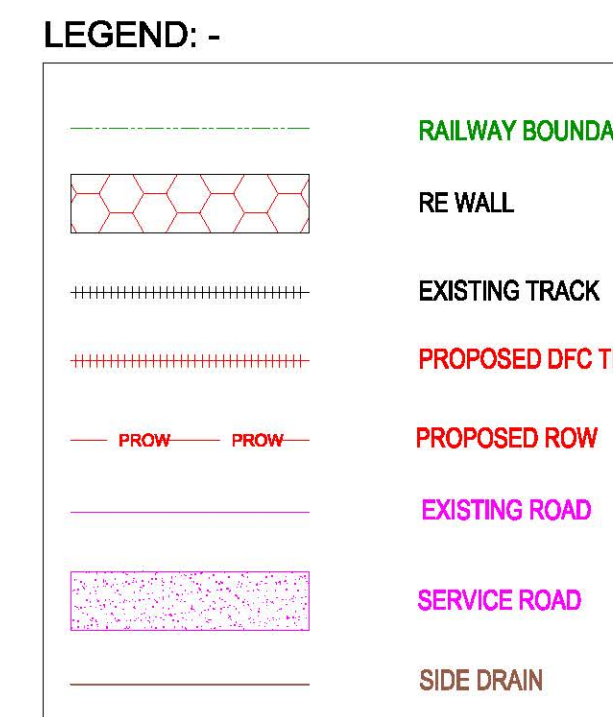

NOTE:- 1. ALL DIMENSIONS ARE IN MM UNLESS & LEVELS ARE IN METER.

CLIENT:- DEDICATED FREIGHT CORRIDOR CORPORATION OF INDIA LTD. AHMEDABAD DIVISION.

TITLE:- GENERAL ARRANGEMENT DRAWING FOR LC-209 (RLY Km : 708/5-6)

LOCATION:- BETWEEN BLOCK STATION MEHSANA TO BHANDU MOTIDAU

SURVEY AGENCY :- (A Division of GEO DESIGNS AND RESEARCH PVT LTD) PLOT - NO - 101/1/2 - G.I.D.C. SECTOR - 28 GANDHINAGAR - 388028 CONTACT : 079-23210179 E-Mail : gandhinagar@geogroup.in

GEO TEST HOUSE An ISO 9001-2000 Company

PREPARED BY KETAN KHARWA (SR. ENGINEER) DRG NO. GTH_GAD_01Rev

DESIGNED BY ASEEF SHEIKH (SR. ENGINEER) DATE 22/05/2019

CHECKED BY MEHUL PATEL (DESIGN ENGINEER) JOB NO. 2018_19_14

