
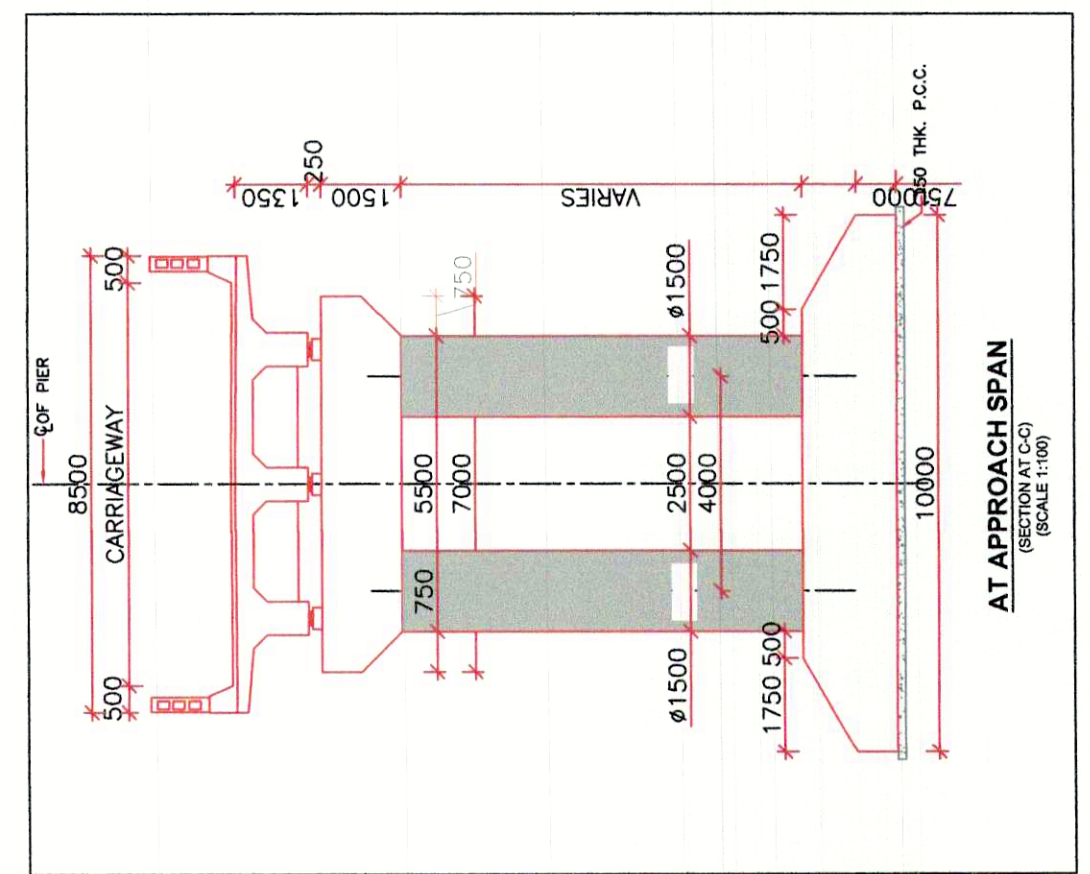
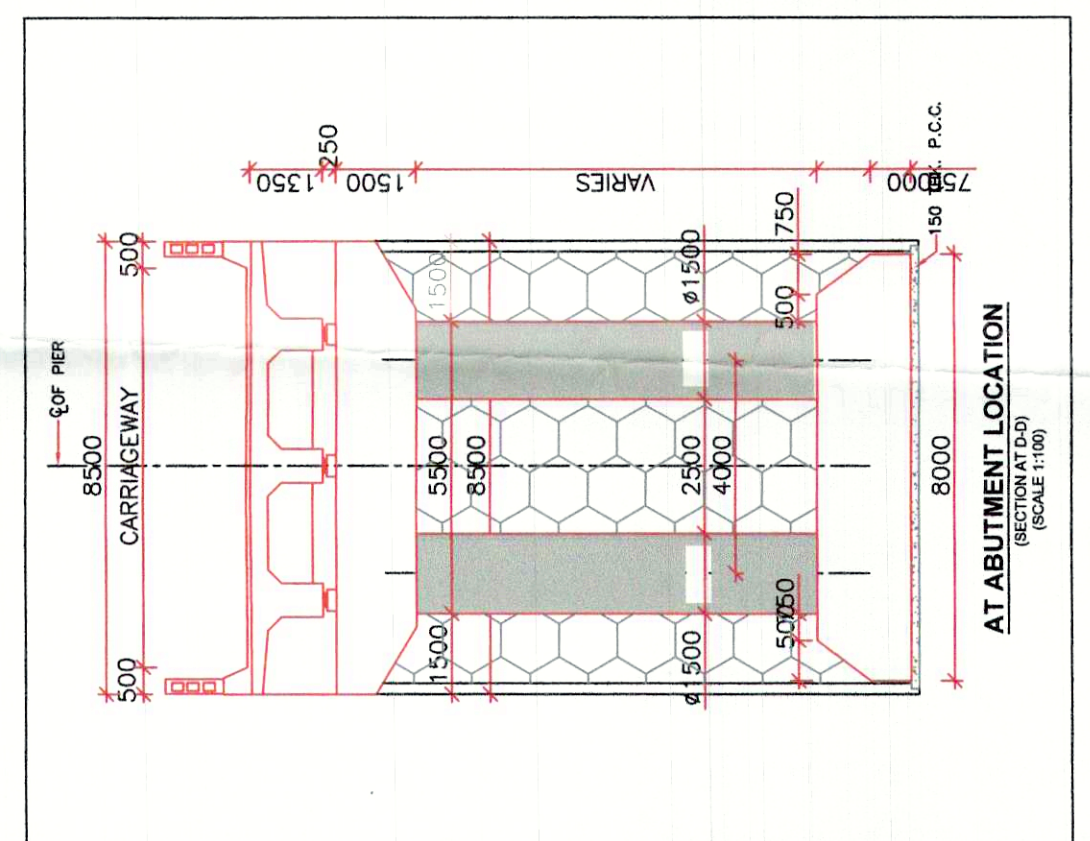
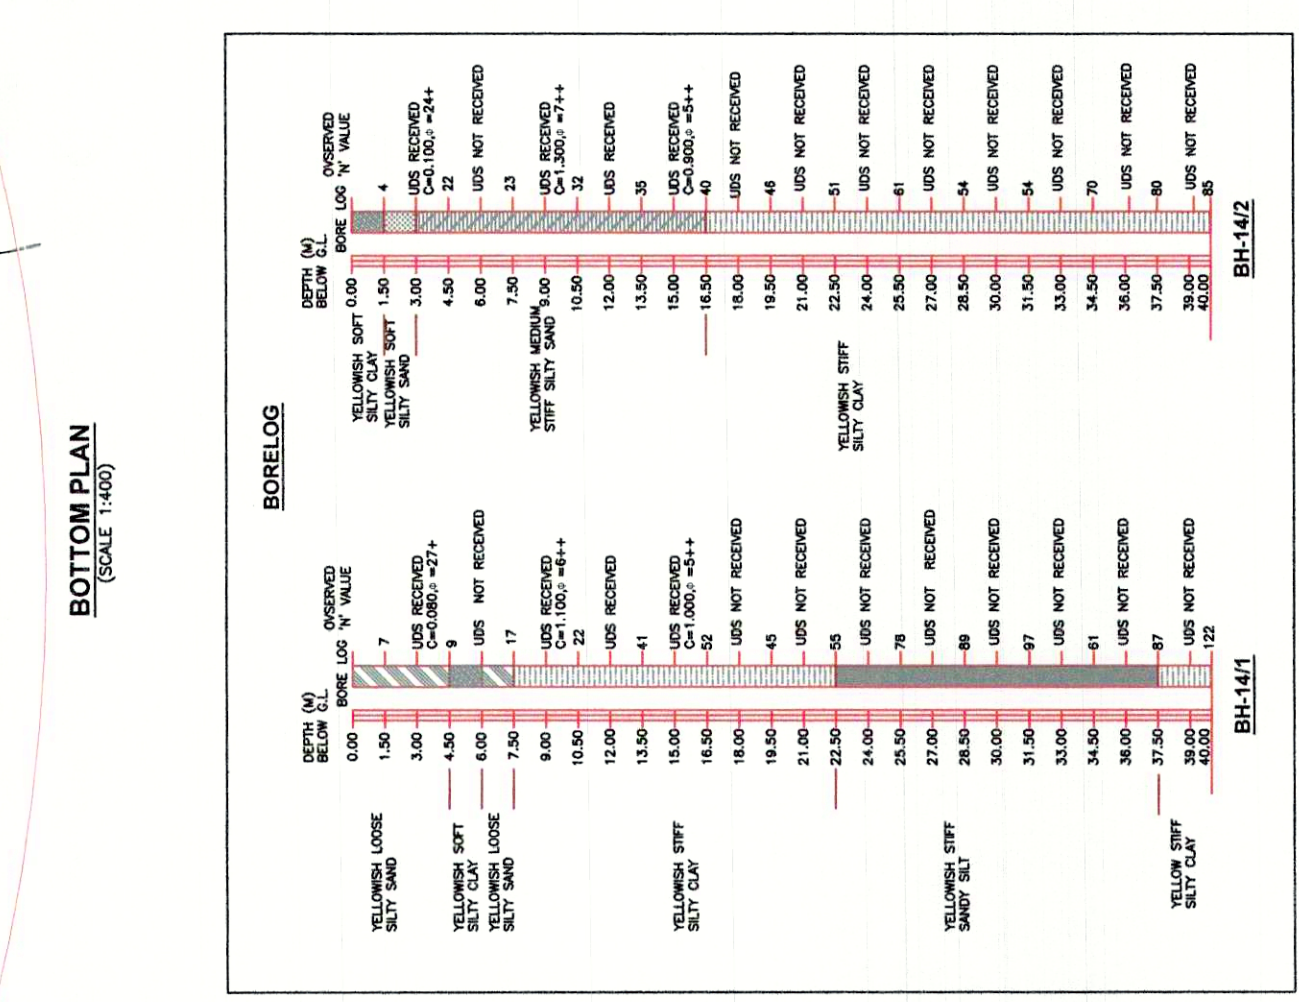
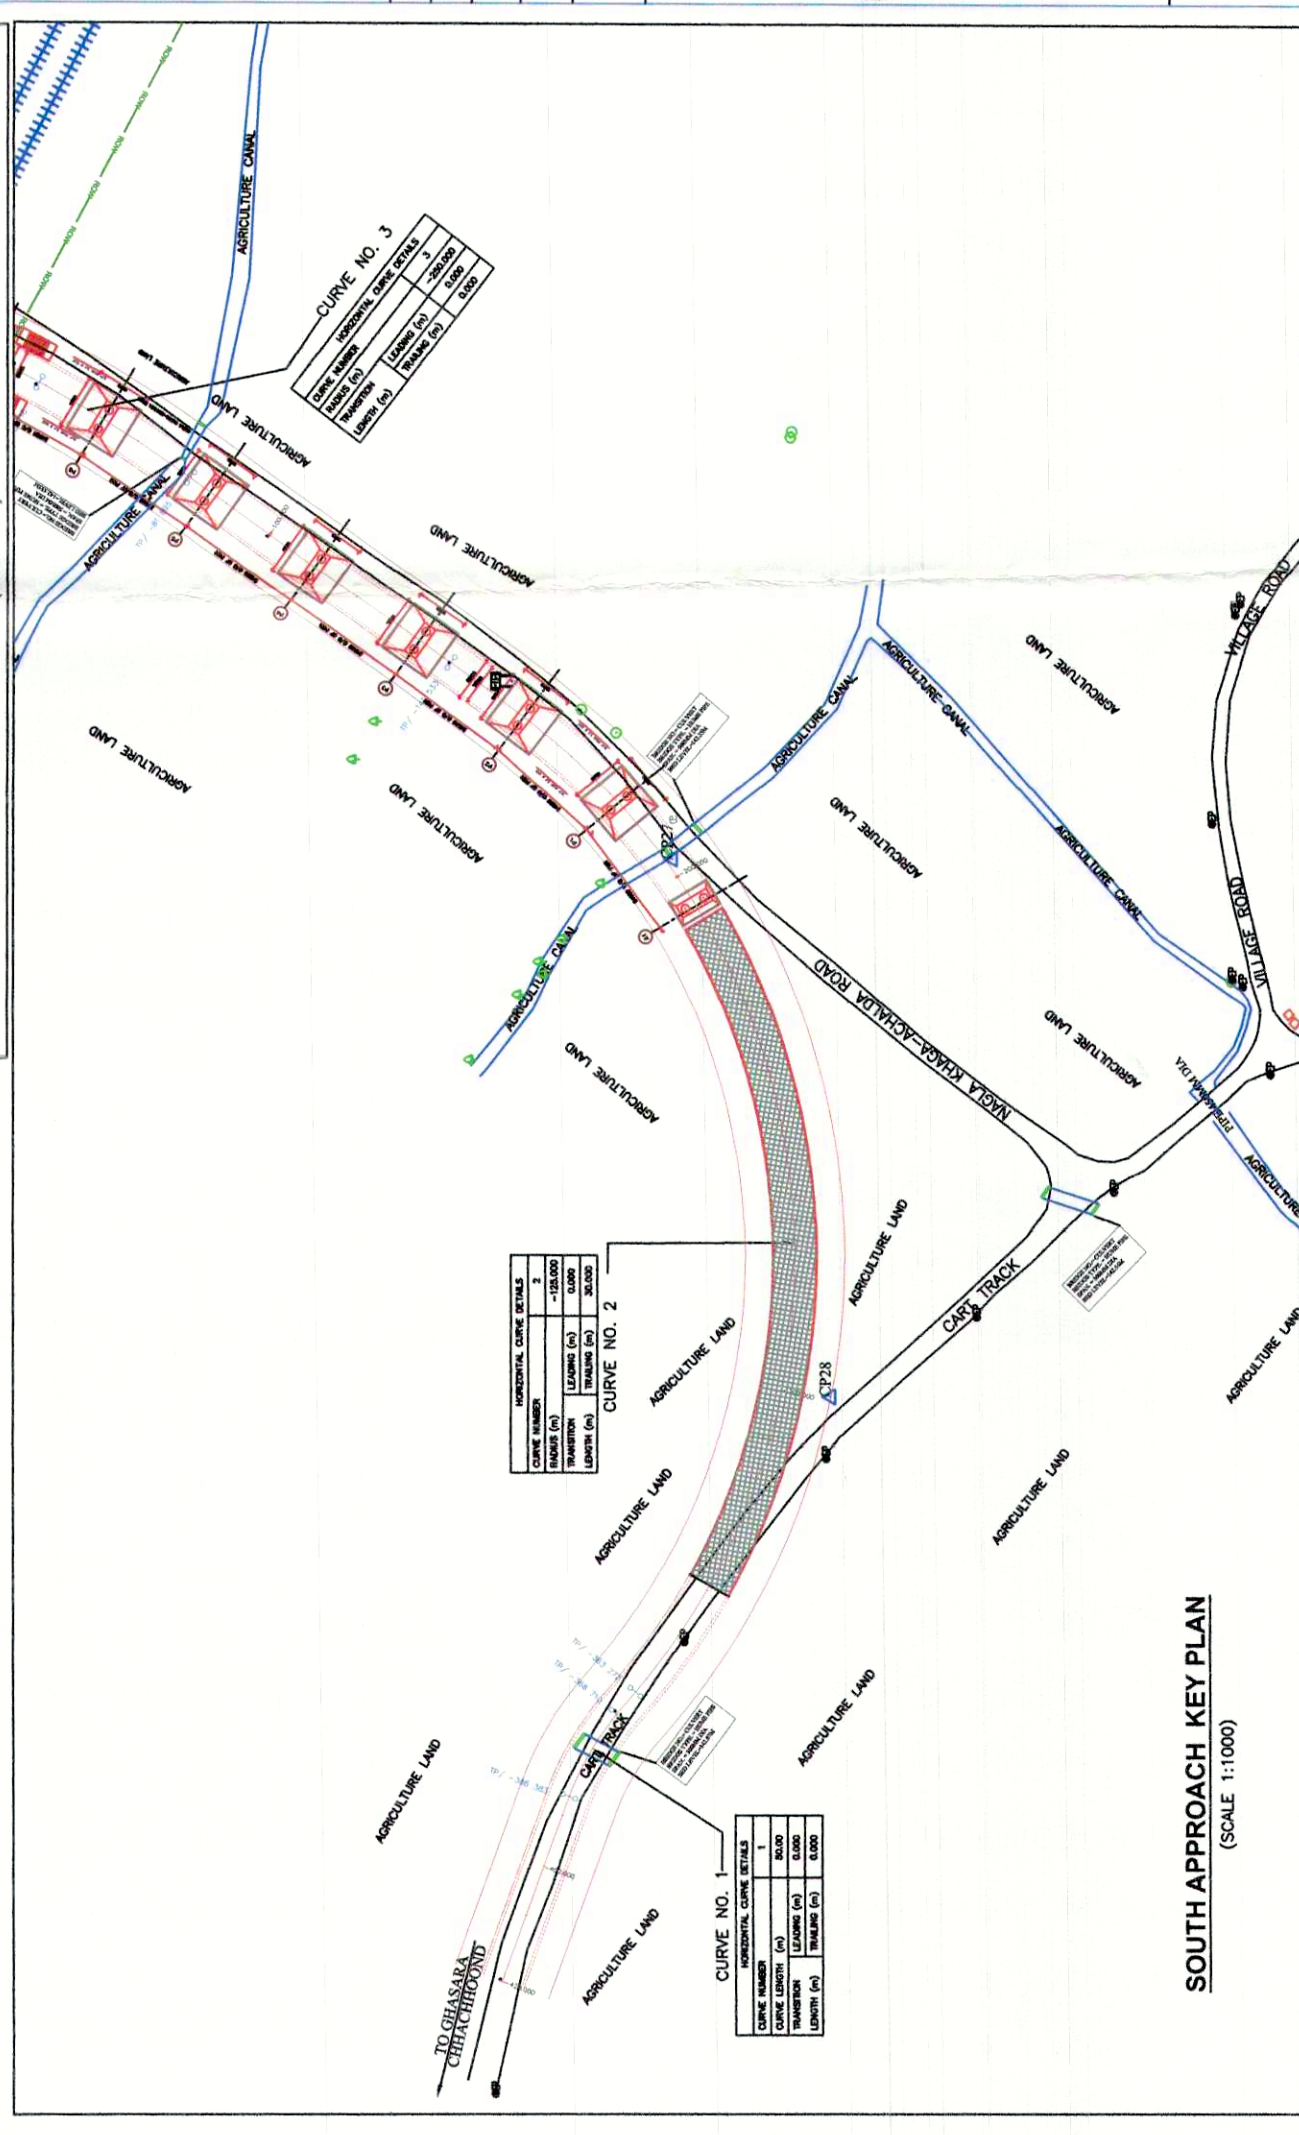
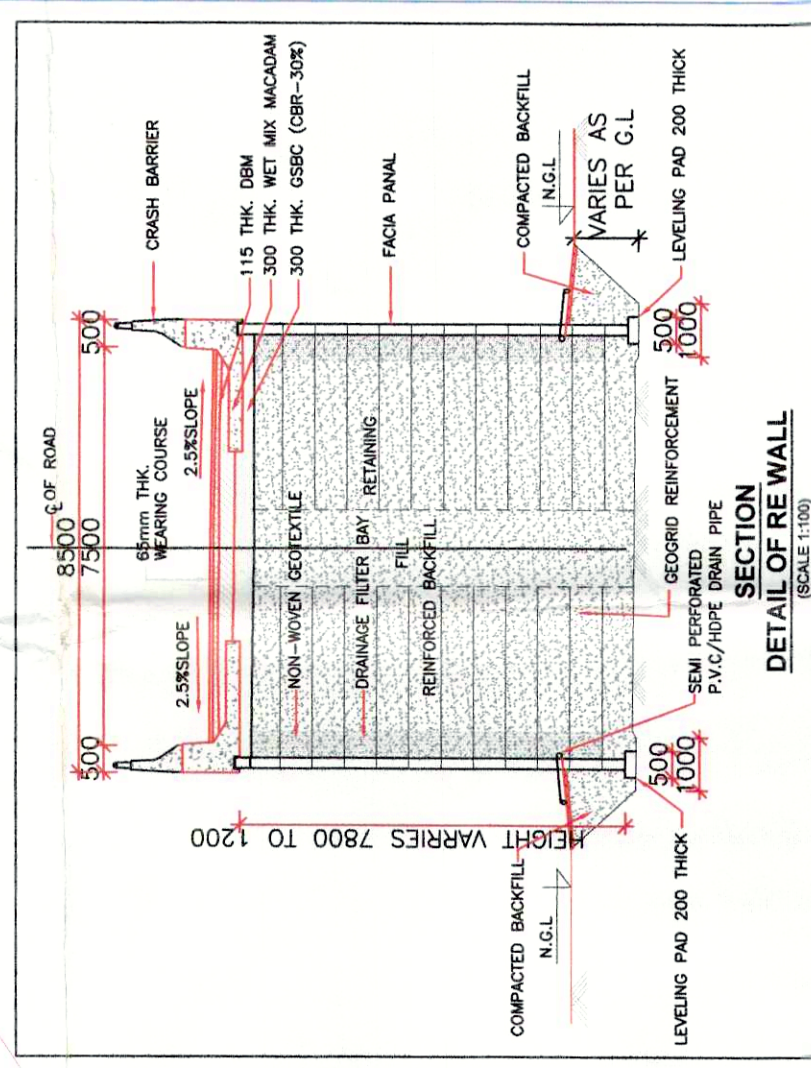


GENERAL NOTES:-

1. ALL DIMENSIONS ARE IN MILLIMETERS AND LEVEL IN METERS EXCEPT WHERE OTHERWISE STATED.
2. ALL DIMENSIONS SHALL BE SCALED FROM THIS DRAWING. ONLY WRITTEN DIMENSIONS SHALL BE FOLLOWED.
3. DETAILS OF REINFORCED EARTH WALL INDICATED IN THE DRAWING. TENTATIVE. DETAILS DESIGN OF APPROACH SPAN SHALL BE SUBMITTED AFTER PROOF CHECKING.
4. APPROACH SPAN SHALL BE SUBMITTED AFTER PROOF CHECKING.
5. FOR OTHER NOTES REFER SHEET 1 OF 3 OF GENERAL ARRANGEMENT DRAWING.

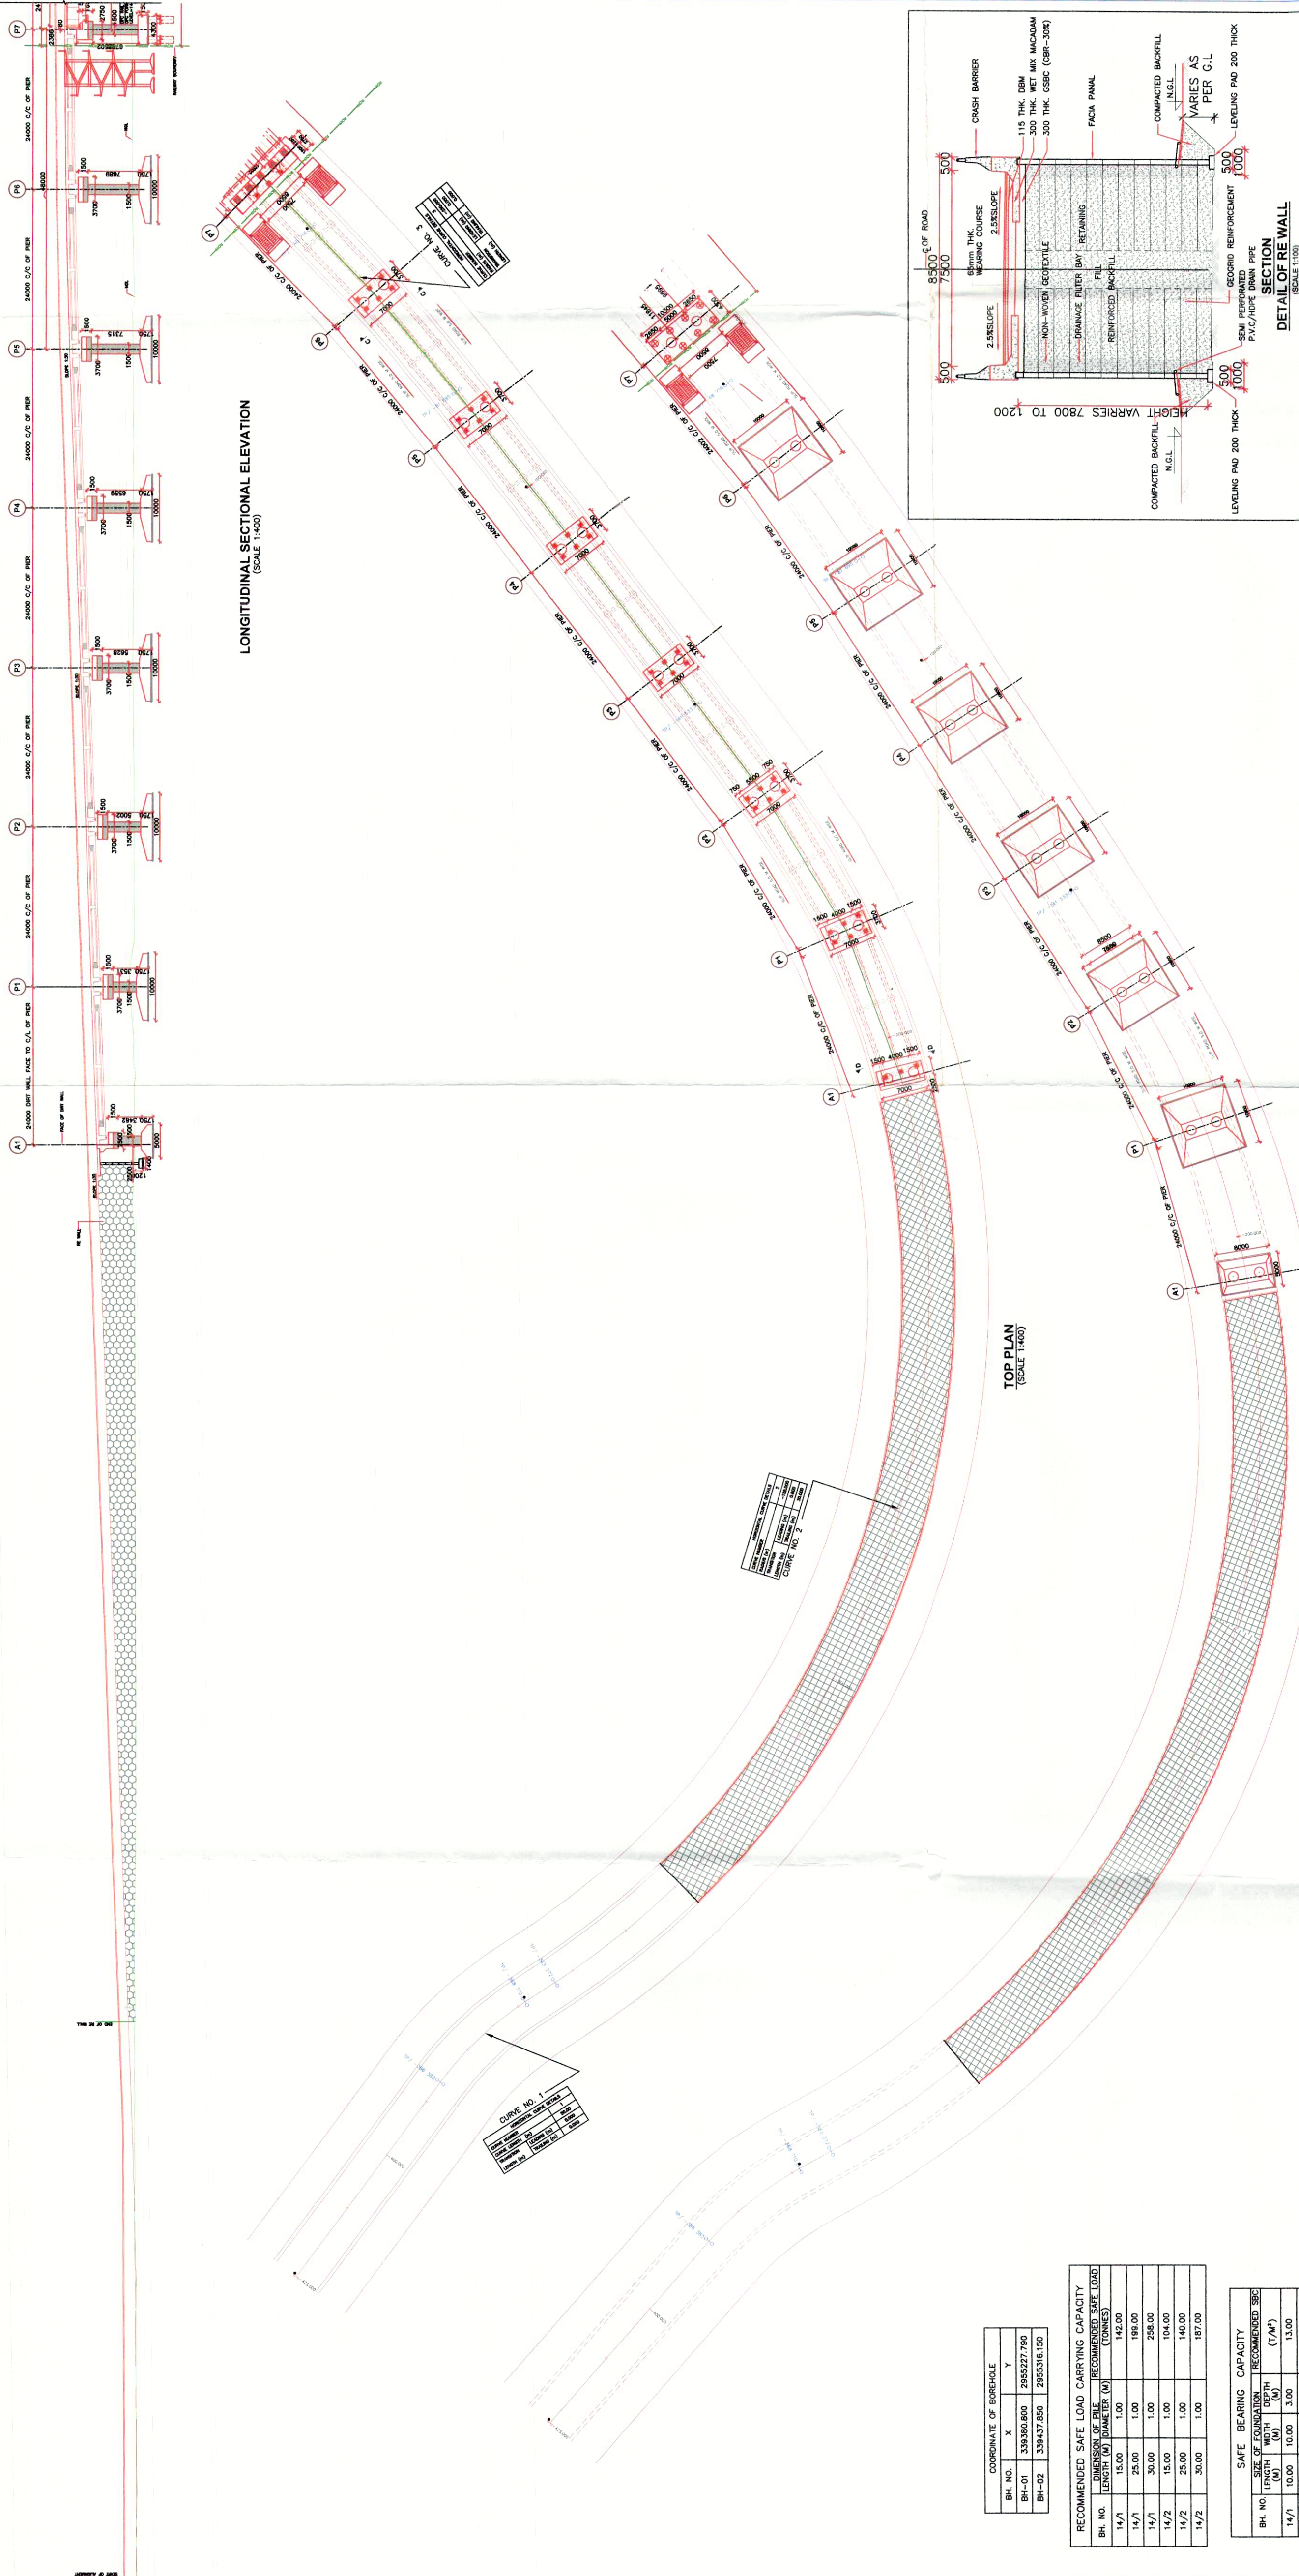

COORDINATE OF BOREHOLE			
BH. NO.	X	Y	

RECOMMENDED SAFE LOAD CARRYING CAPACITY			
BH. NO.	LENGTH (M)	RECOMMENDED SAFE LOAD (TONNES)	
ALLAHABAD DIVISION (N.C.RLY)

PROPOSED TWO LANE ROB
COMPOSITE SPAN 1x24.00+1x30.00 M FOR
OBLIGATORY SPAN, 24.0M PSC APPROACH SPAN
IN LIEU OF L-XING NO.147/3E AT RLY KM 119/5-7
BETWEEN GHASARA CHHACHHOOND ROAD TO
NAGLA KHAGA-ACHALDA VILLAGE ROAD STATION IN
ETAWAHA GHASARA TO KANPUR, ACHALDA ON
SECTION TUNDLA TO KANPUR, KANPUR
OF NORTH CENTRAL RAILWAY ALLAHABAD
(SKEW ANGLE AT R-4° & DFCC-0°)
(TVU-21087-DT-11/2018)
GENERAL ARRANGEMENT DRAWING
(SOUTH APPROACH)

REV. NO.

DATE

DESCRIPTION

1

11/02/2018

REVISION AS PER RAILWAY LETTER NO.250-W/351/79/84-400-R08/UT-18.02.2019

2

11/02/2018

REVISION AS PER RAILWAY LETTER NO.250-W/351/79/84-400-R08/UT-18.02.2019

DATE

11/02/2018











