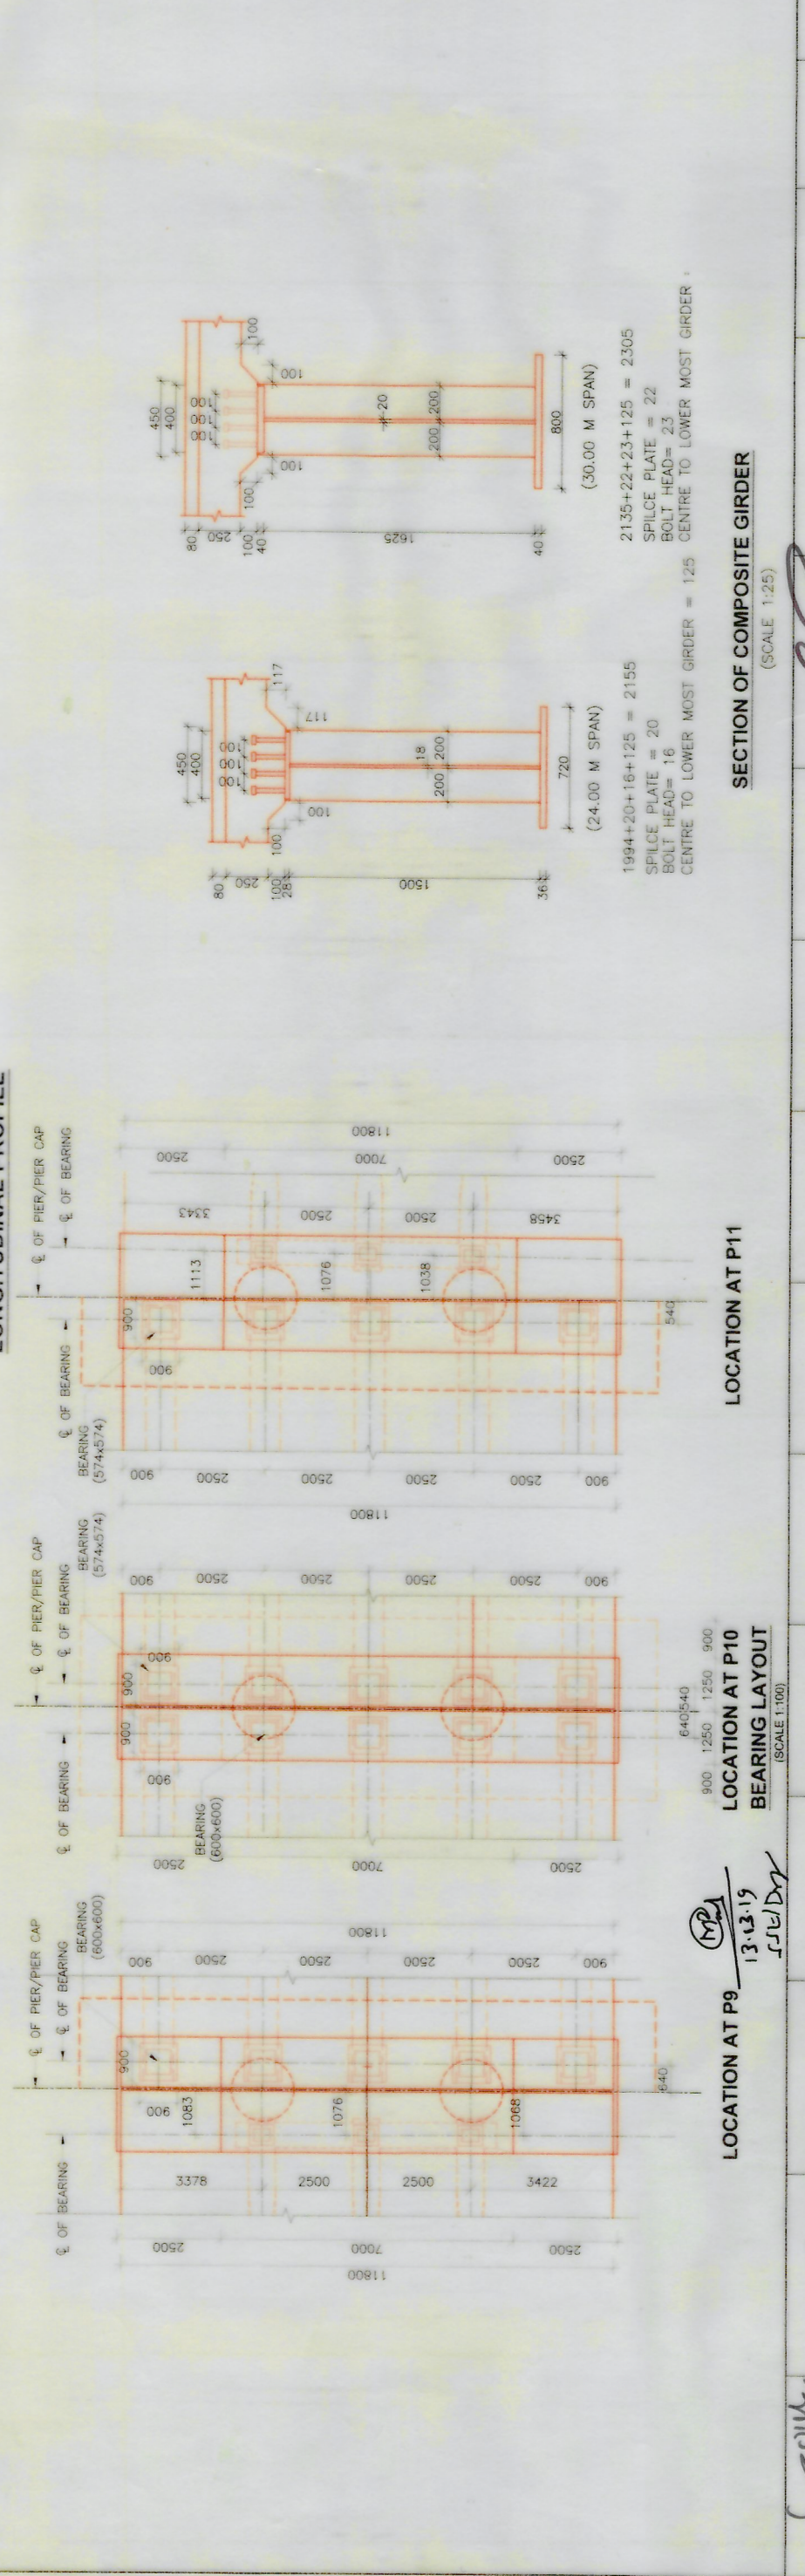
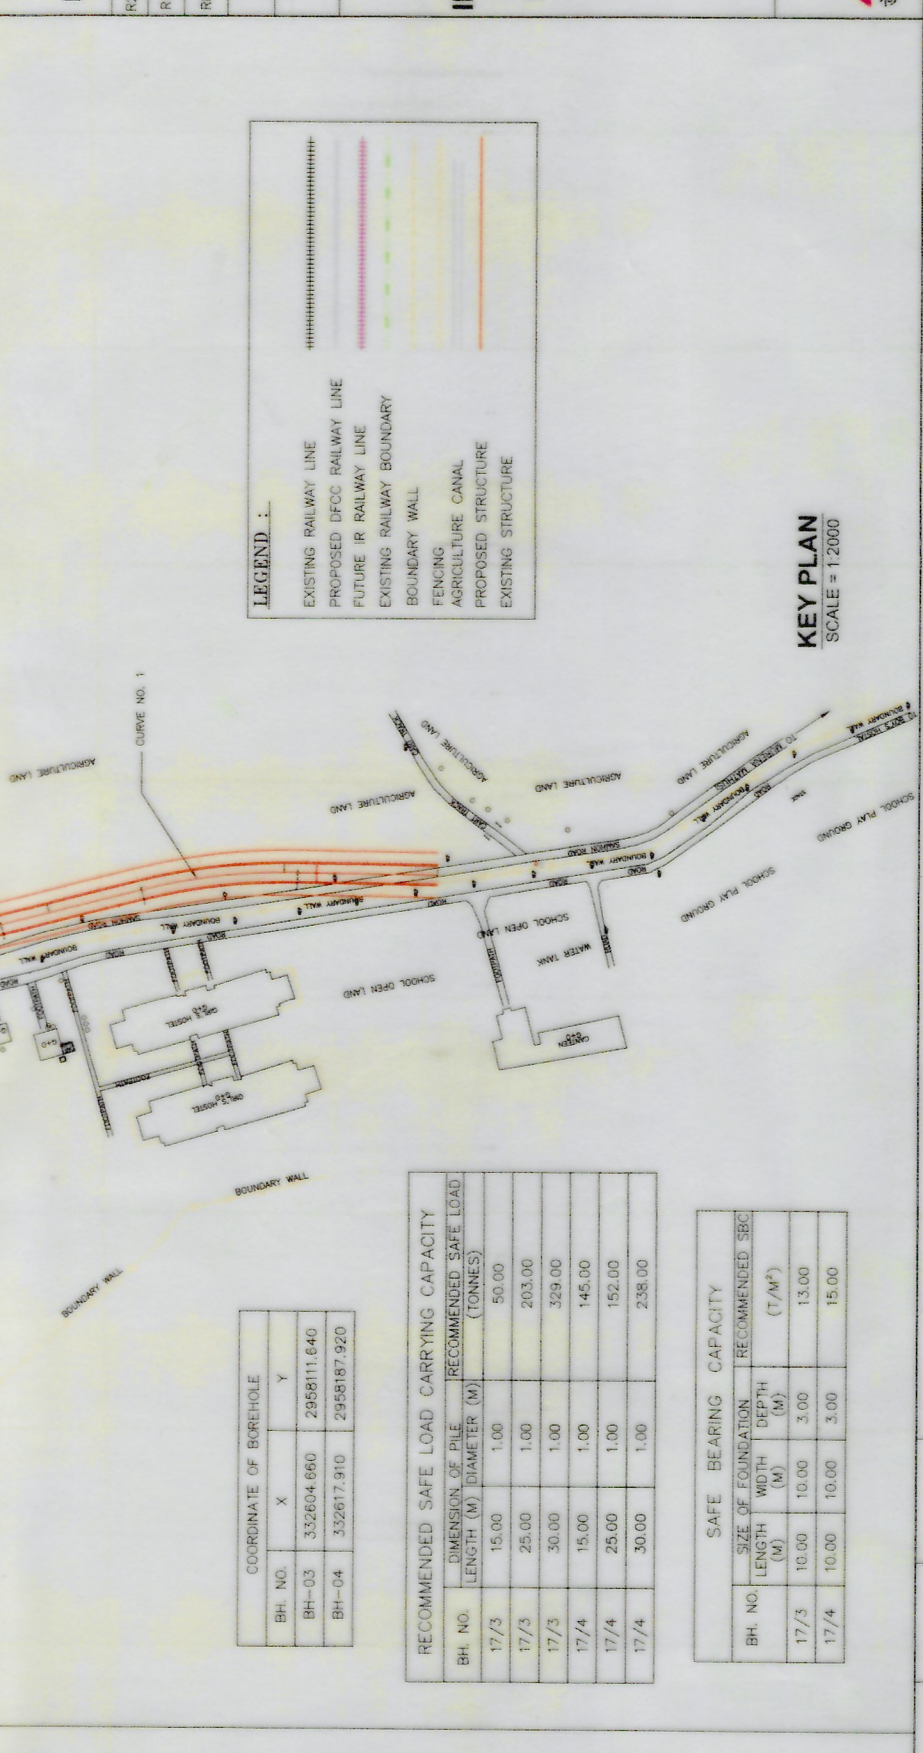
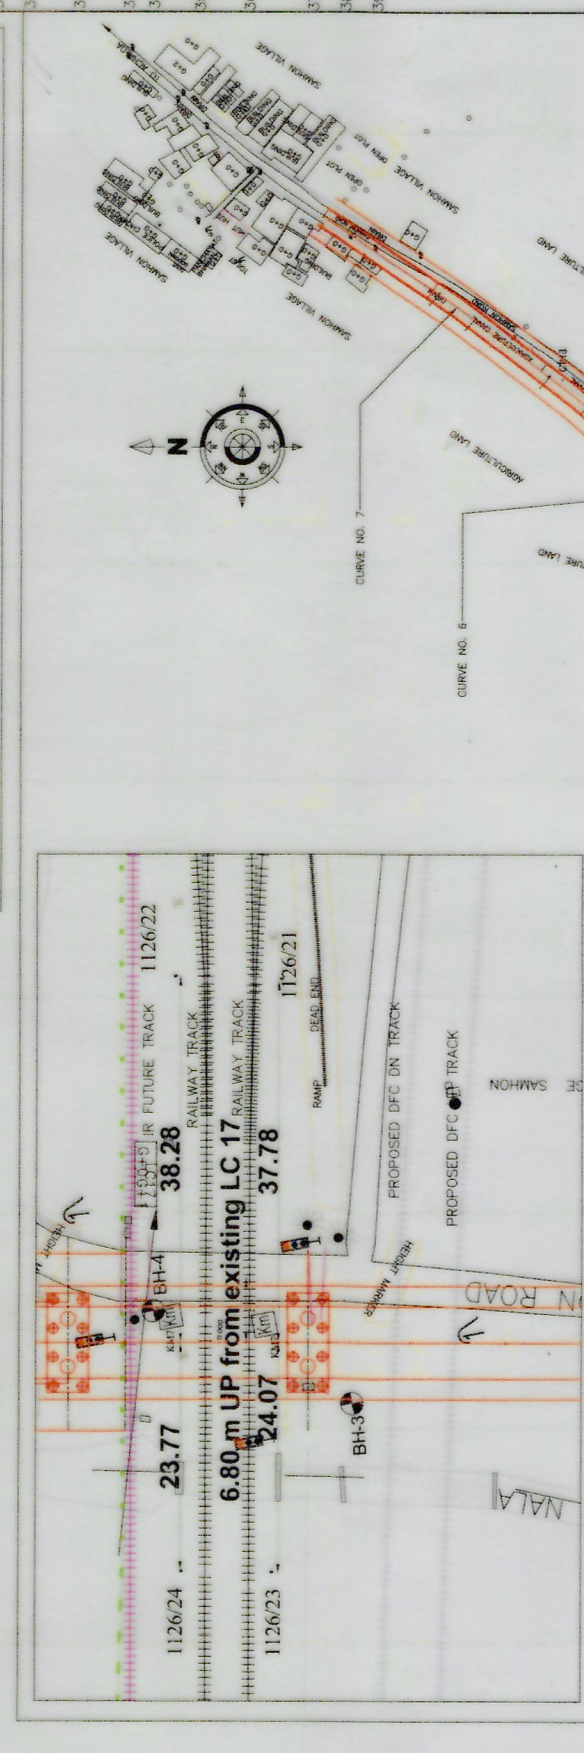
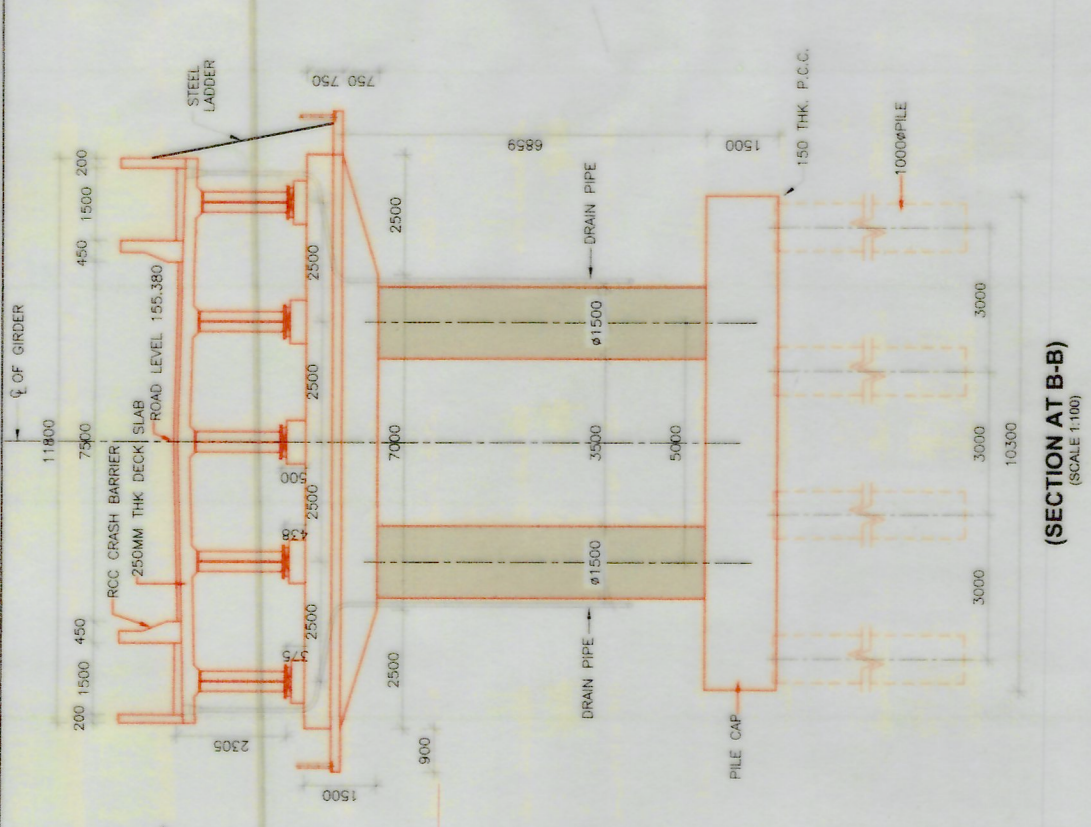


[illegible]

REV	DATE	DESCRIPTION
1	NOV-2018	REVISED AS PER RAILWAY LETTER NO.260-WS NO.808/OMB-TEL/EPCCCL-TEL.DT.30.10.2018
2	FEB-2019	REVISED AS PER RAILWAY LETTER NO.260-W/551/Br-3st-C4C-R06.DT.18.02.2019

ALLAHABAD DIVISION (N.C.RLY)

PROPOSED TWO LANE ROB
COMPOSITE SPAN 1'X30.0+0'1'X24.00 M FOR
OBLIGATORY SPAN, 24.00M PSC APPROACH SPAN
IN LIEU OF L-XING NO LC-17G/3T AT RLY KM 12.621+23
BETWEEN MURENA TIGUZI ROAD TO ACHALDA
ROAD, STATION IN KANPUR, SAMHON TO ETAWAHA
GHASARA ON SECTION TUNDLA TO KANPUR
OF NORTH CENTRAL RAILWAY ALLAHABAD
(SKEW ANGLE AT IR-0° & DFCC-0°)
(TVU: 25625, DT-04/2014)
GENERAL ARRANGEMENT DRAWING

	SH. NO.	SH. NO.	
	DATE	DATE	
	REV.	REV.	

--