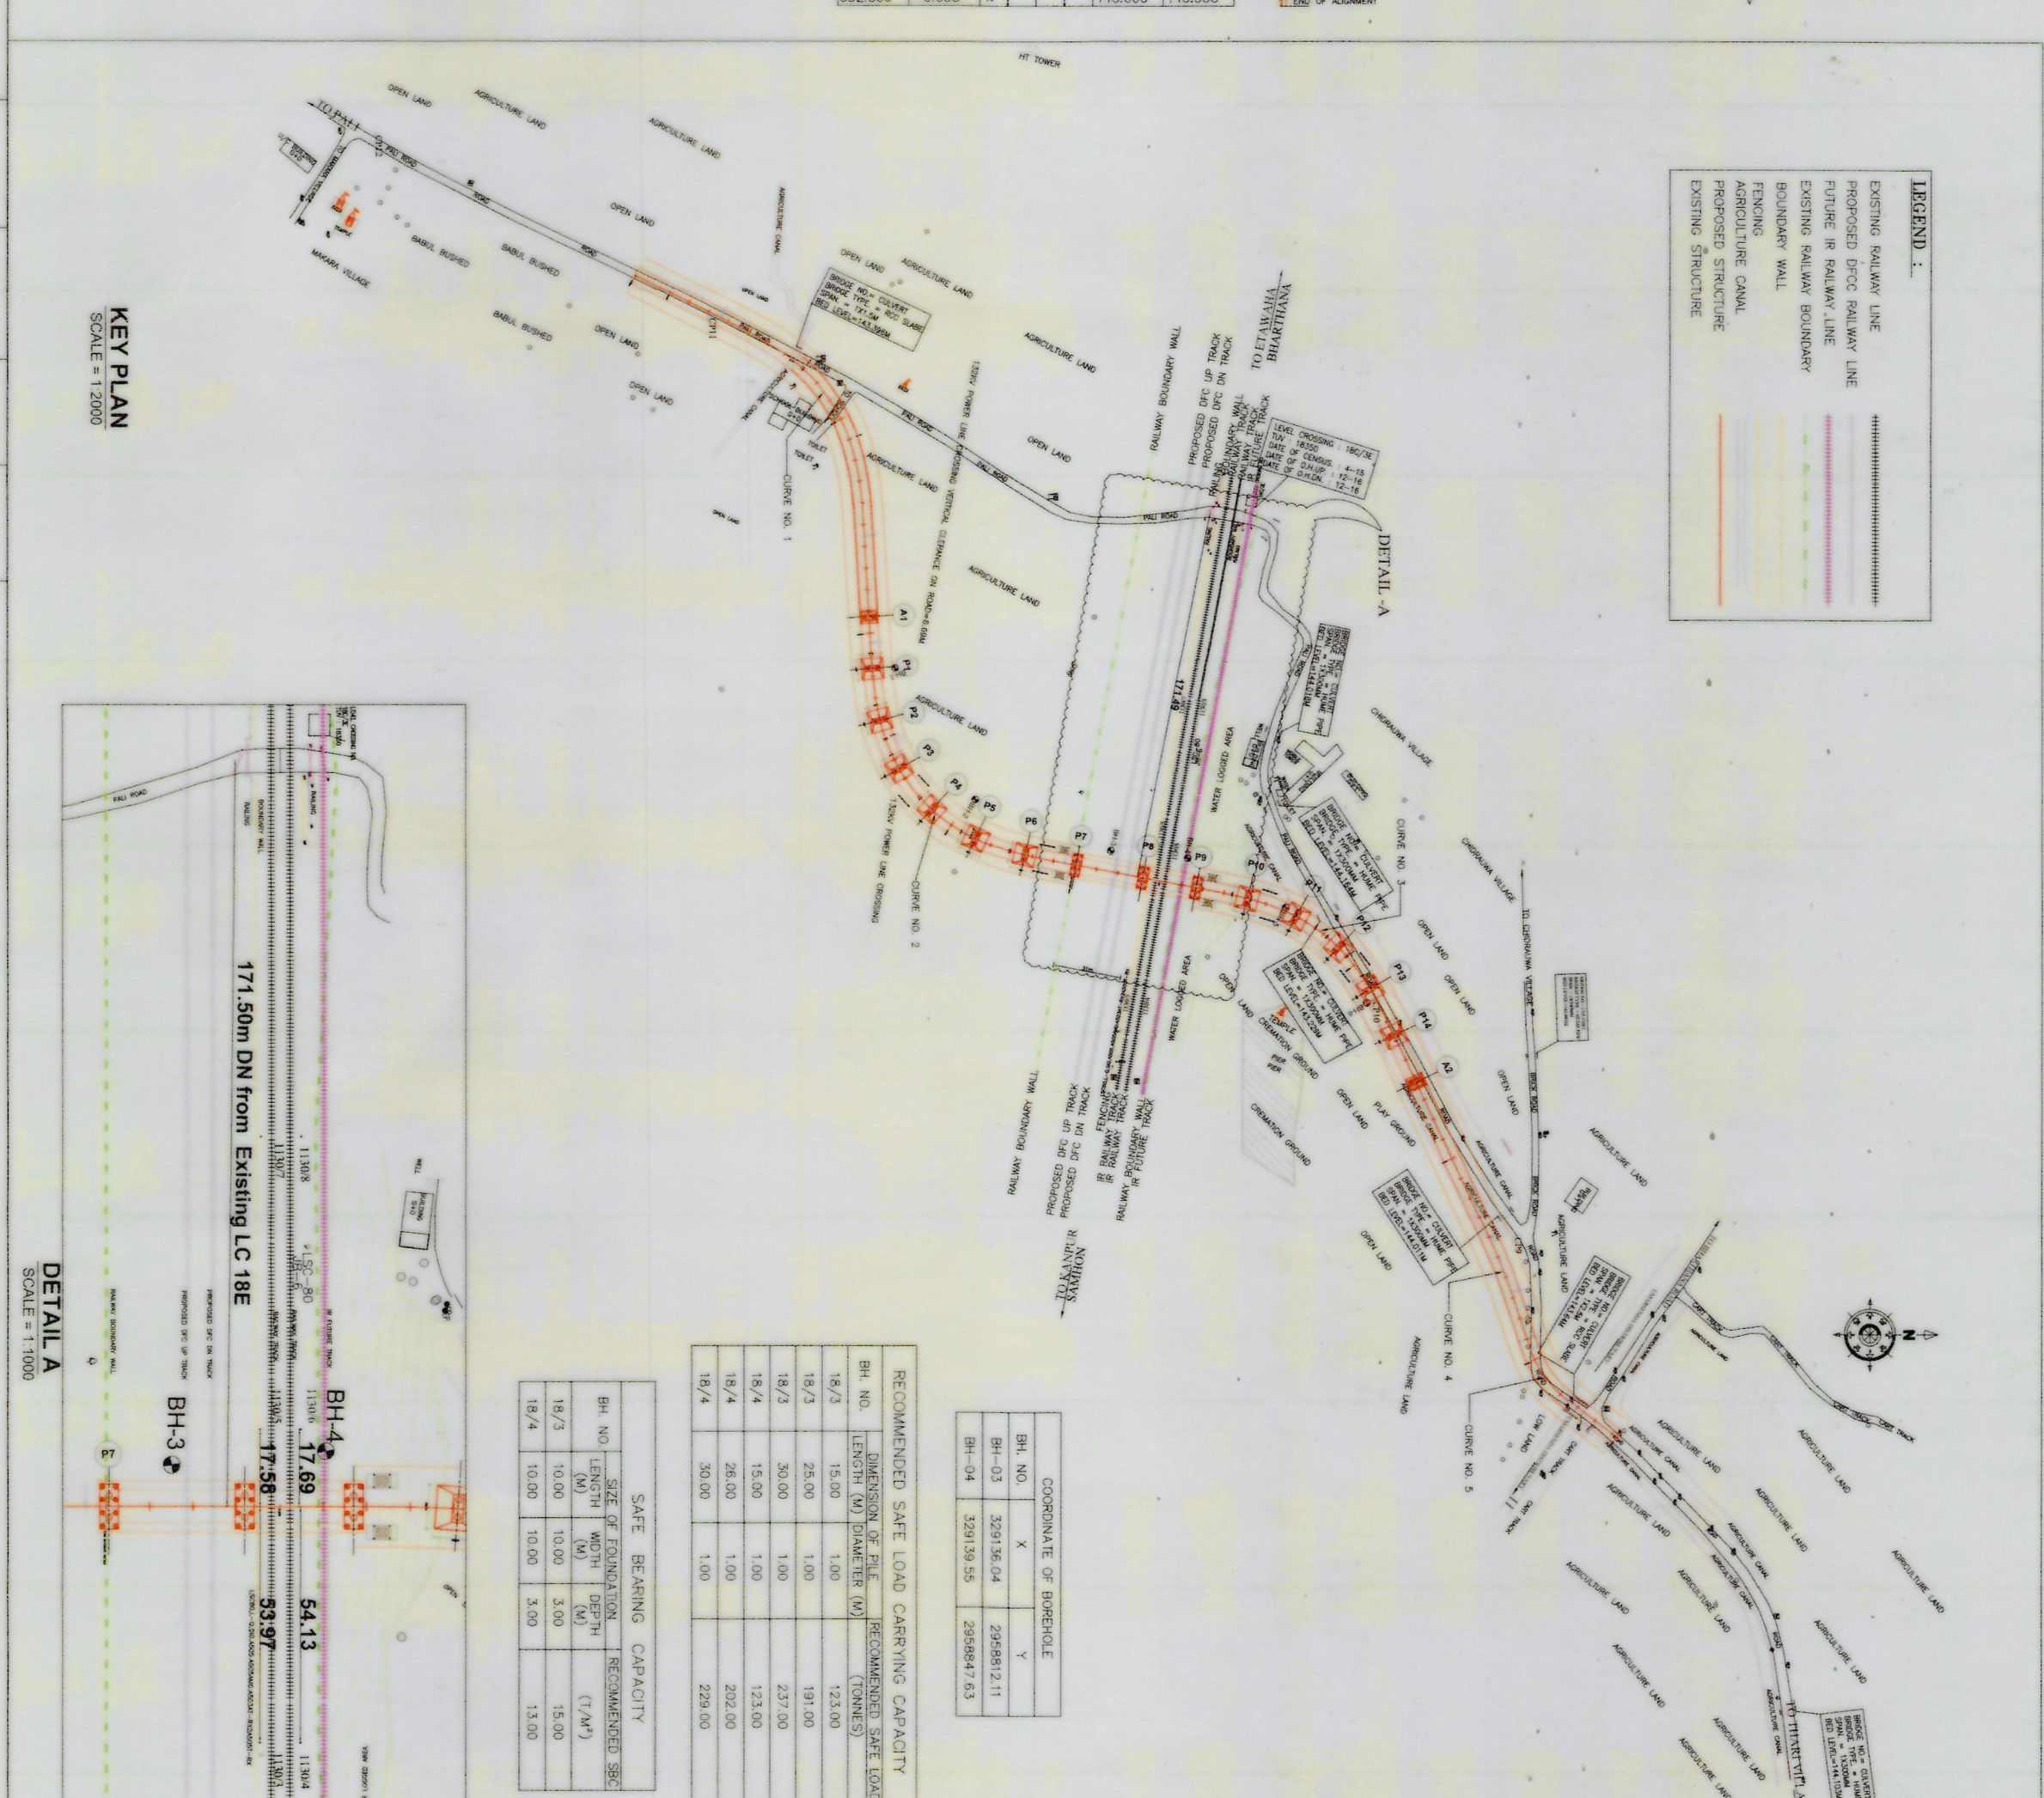
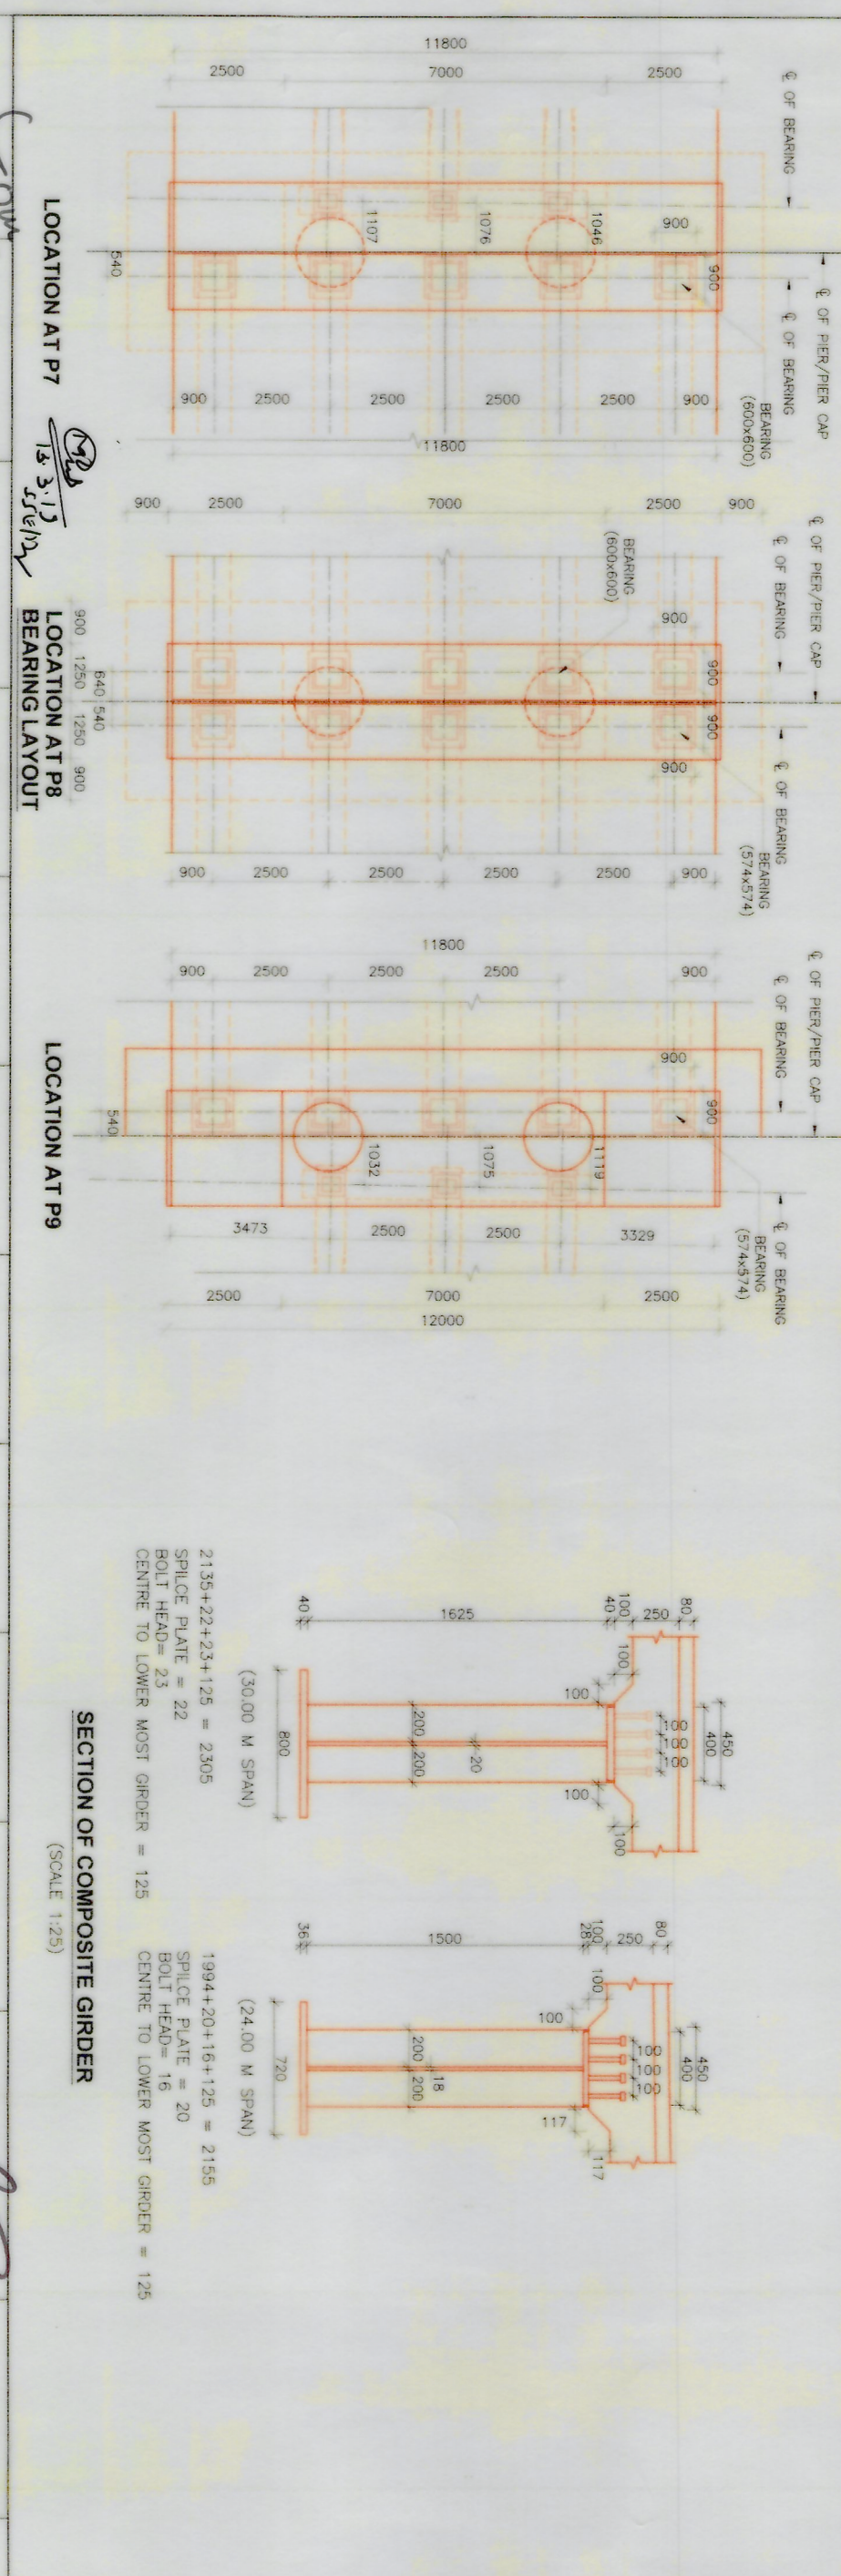
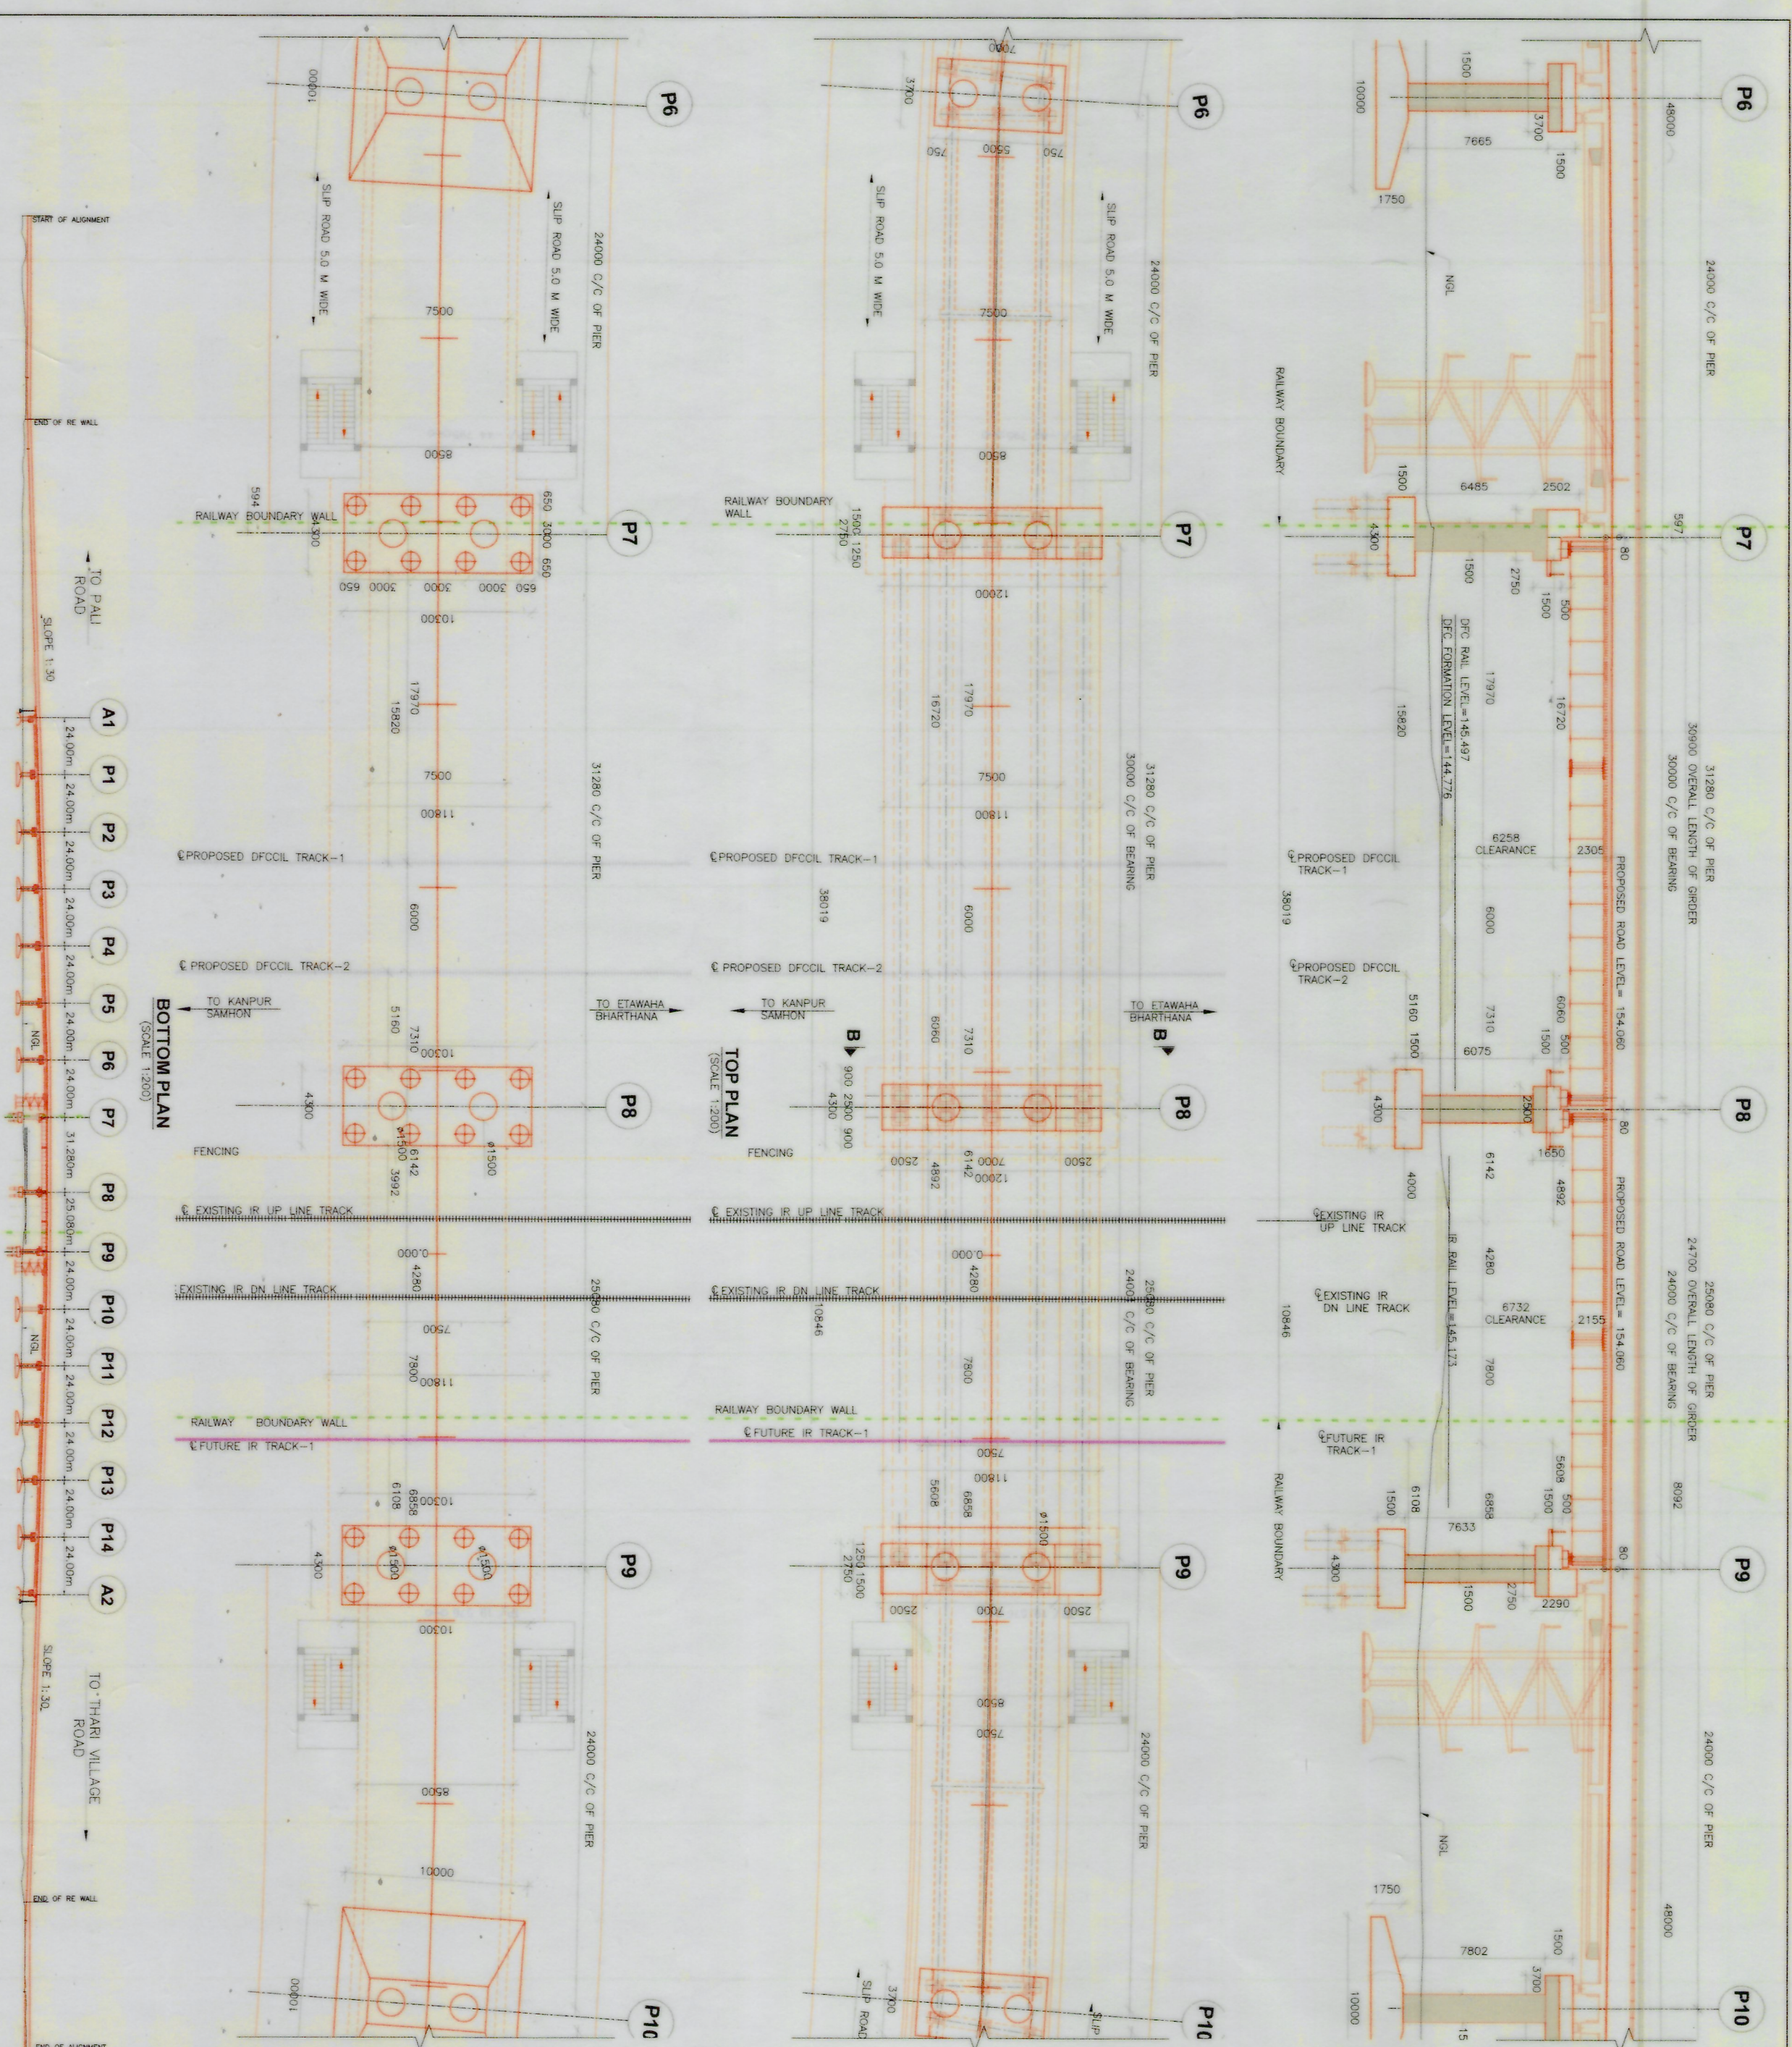


[illegible][illegible]

PROPOSED TWO LANE ROB		ALLAHABAD DIVISION (N.C.RLY)
COMPOSITE SPAN 1X30.0+1X24.00 M FOR		
OBLIGATORY SPAN, 24.00 PSC APPROACH SPAN		
IN LIEU OF L-XING NO.LC18/C3E AT R/LY KM 1130/9-11		
BETWEEN PALI ROAD TO THARI VILLAGE ROAD,		
STATION IN KANPUR, SOMWON TO ETAWHA,		
BHARTANA ON SECTION TUNDLA TO KANPUR		
OF NORTH CENTRAL RAILWAY ALLAHABAD		
(SKEW ANGLE AT IR-0° & DFCC-0°)		
(TVU: 18350, DT-04/2015)		
GENERAL ARRANGEMENT DRAWING		
(RAILWAY PORTION)		
R E V I S I O N S		
NO.	DATE	DESCRIPTION
