

Chainage CH- 119500 CH- 120600

SECTION-CP-201

HOWRAH

DELHI

LEGEND:-

- EXISTING IR TRACK
- PROPOSED DFCC TRACK
- DFCC ROW LINE
- EXISTING IR TOE LINE
- DFCC TOE LINE

NOTES:-

- ALL DIMENSIONS ARE IN METERS UNLESS STATED OTHERWISE.
- ALL COORDINATES ARE BASED ON WGS 84 PROJECTION IN UTM ZONE 44.
- TOP WIDTH OF FORMATION IS 13.5M FOR DOUBLE LINE IN STRAIGHT SECTION.
- CHAINAGE AND LEVELS AS SHOWN IN THE DRAWING IS BASED ON THE DFC DOWN LINE.
- EQUILIBRIUM SPEED HAS BEEN TAKEN 85 KM/H.
- TRACK CENTER BETWEEN MAIN LINES OF DFC HAS BEEN KEPT AS MIN. 6.0M AT STRAIGHT SECTION.
- DRAIN SHALL BE PROVIDED BETWEEN IR AND DFC TRACKS TO DRAIN OUT RAINWATER.
- PUBLIC UTILITIES, HT/LT LINES, ETC. INTERFERING DFC TRACKS SHALL BE RELOCATED.
- AT THE LOCATIONS WHERE FORMATION HEIGHT IS <1.75m, IT IS PROPOSED TO MAKE THE FORMATION HEIGHT TO 1.750m BY CUTTING THE EARTH.
- FOR LEGEND AND ABBREVIATION REFER RELEVANT DRAWING.

EMPLOYER :



DEDICATED FREIGHT CORRIDOR CORPORATION OF INDIA LTD.

PROJECT :

EASTERN DEDICATED FREIGHT CORRIDOR (PACKAGE - 201)

TITLE :

ALIGNMENT PLAN & PROFILE  
FROM KM. 119/500 TO KM. 120/600

| DRAWING NO.    | SIZE | REV | SCALE                         |
|----------------|------|-----|-------------------------------|
| P 2 AL 0 0 0 1 | A1   | F   | HOR:- 1 : 2000, VER:- 1 : 200 |

REVIEWS

| REV | DATE       | REMARKS                                                 |
|-----|------------|---------------------------------------------------------|
| C   | 30/08/2016 | TR NO. PMCS/EDFC2/LTT/2016/02496 COMMENTS INCORPORATED  |
| D   | 25/04/2017 | INCORPORATED BASED ON APPROVED YARD PLAN REV-F          |
| E   | 21/06/2018 | LTR NO. PMCS/EDFC2/LTT/2018/01315 COMMENTS INCORPORATED |
| F   | 10/07/2019 | HORIZONTAL ALIGNMENT MATCHING WITH CGM MGS PACKAGE      |

DRAWING STAGE

FOR APPROVAL

GOOD FOR CONSTRUCTION

PMC :



SYSTRA - Mott MacDonald JV

CONTRACTOR :



GIL - SIL JV




DESIGN CONSULTANT:  
STUP Consultants Pvt. Ltd.

REGISTERED OFFICE :  
1004-5 RAHEJA CHAMBERS,  
NARIMAN POINT,  
MUMBAI 400 021.

OFFICE OF ORIGIN  
KOLKATA

| DATE     | NAME             | SIGN. |
|----------|------------------|-------|
| 23.07.19 | T. C             |       |
| 24.07.19 | S. NARAYAN       |       |
| 25.07.19 | REPAK GUPTA      |       |
| 25.07.19 | NISHEETH K SINGH |       |
| 31.07.19 | P. Amerikatos    |       |

THIS DRAWING IS THE PROPERTY OF GIL - SIL JV IT SHOULD NOT BE USED, COPIED OR REPRODUCED WITHOUT THEIR WRITTEN PERMISSION.

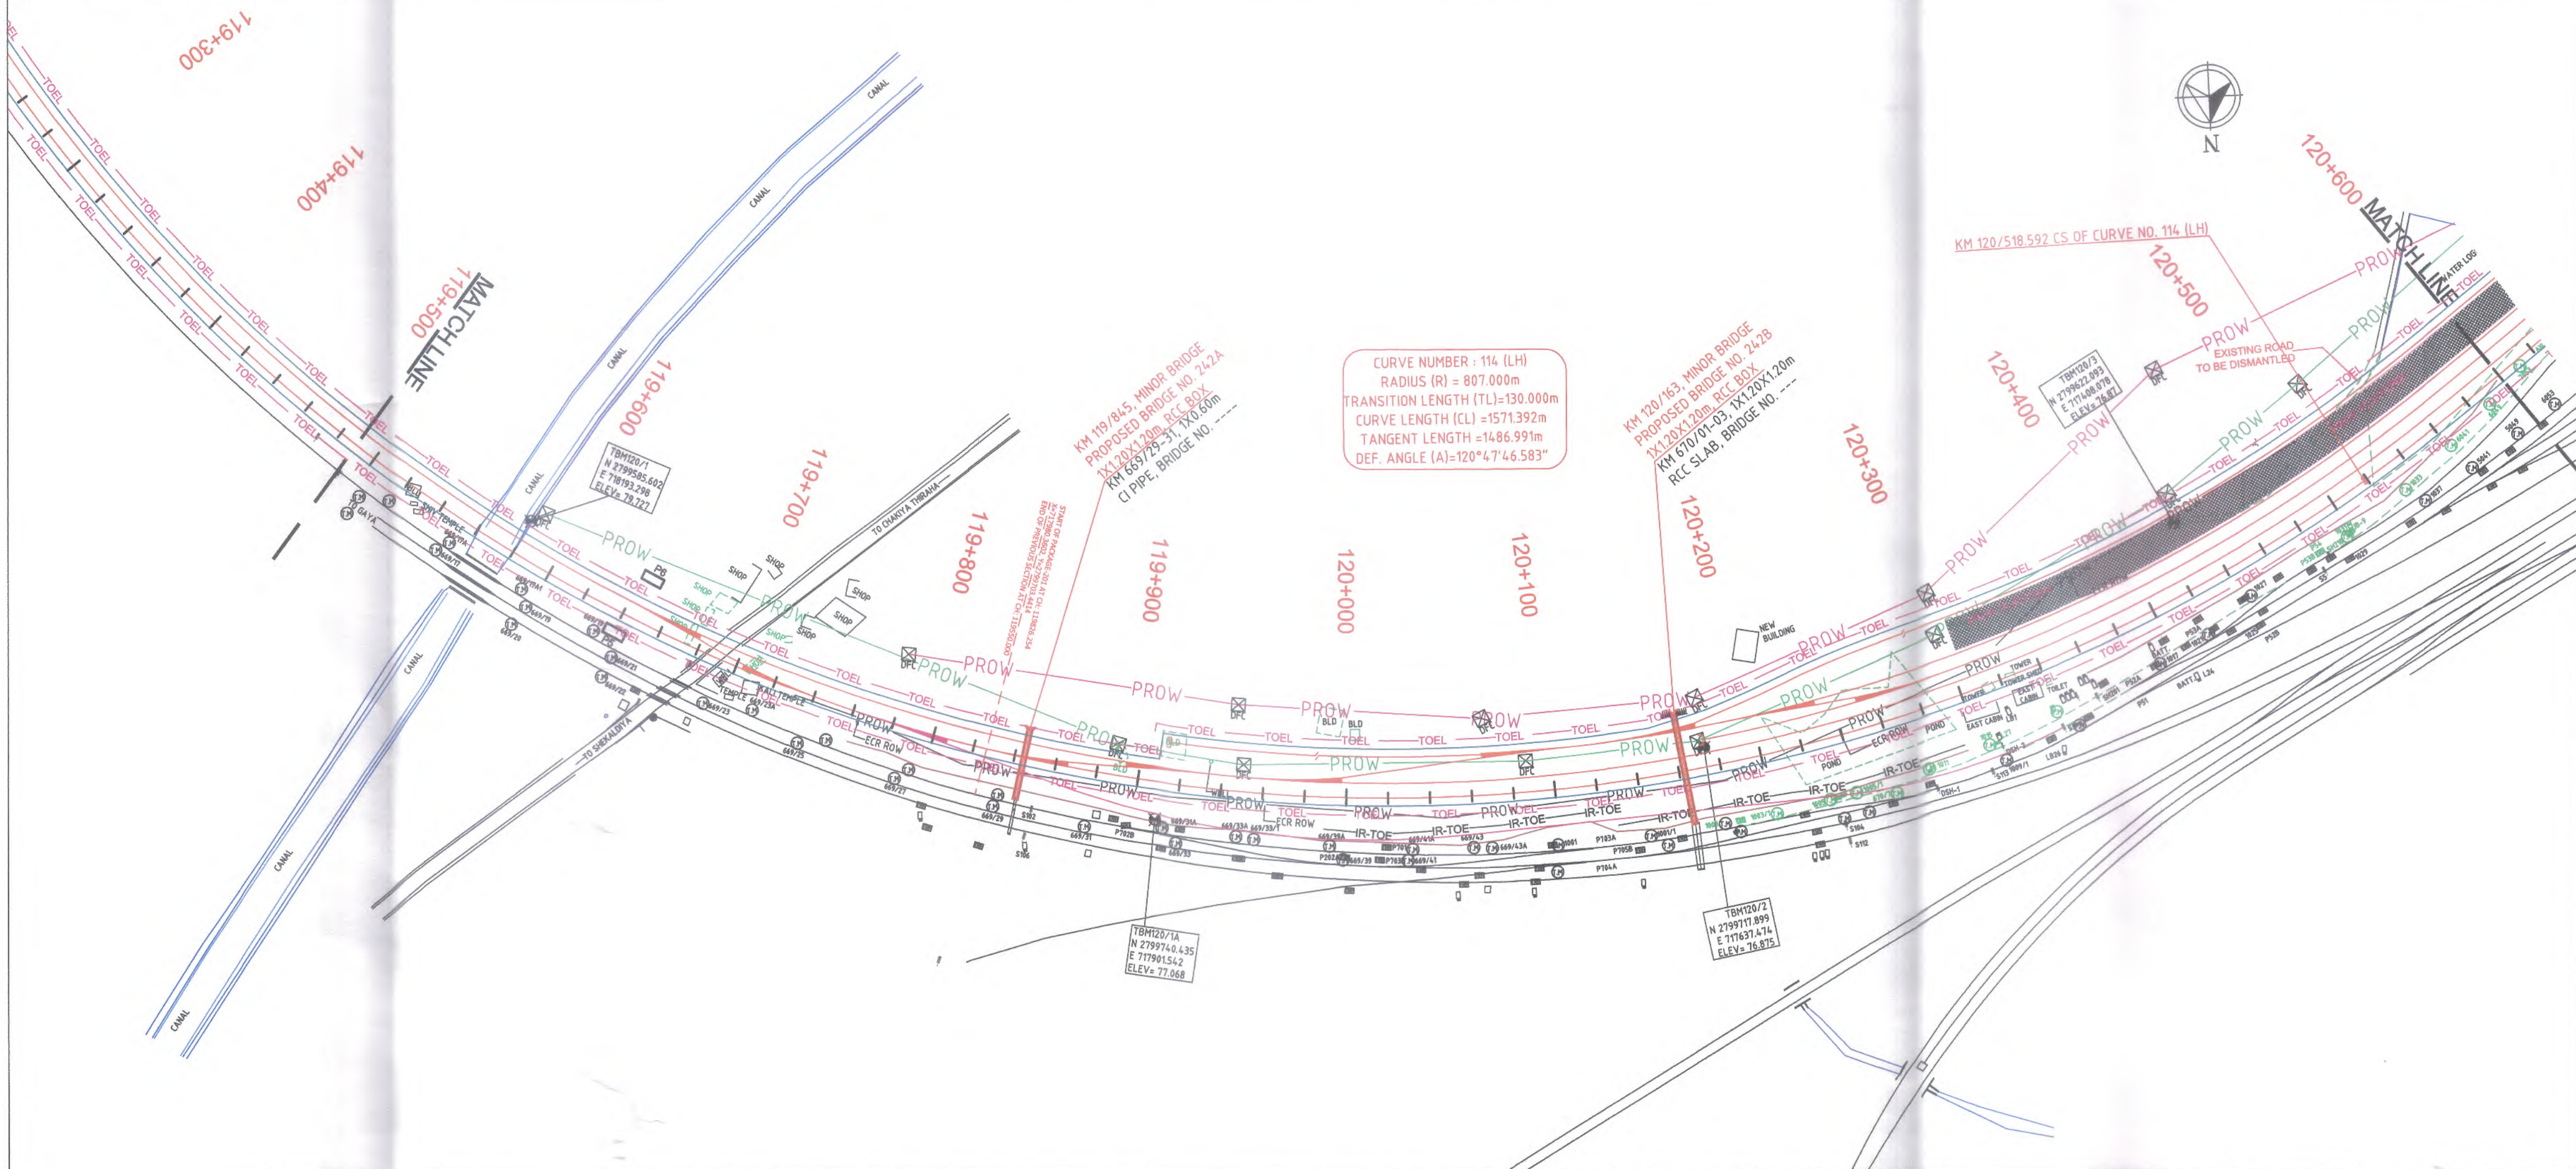



| VERTICAL ALIGNMENT                                                          | G=0.000% (LEVEL)<br>L=1257.000m | G=0.081% (1 IN 1232.806)<br>L=1123.000m | G=0.081% (1 IN 1232.806)<br>L=1123.000m | G=0.081% (1 IN 1232.806)<br>L=1123.000m | G=0.081% (1 IN 1232.806)<br>L=1571.392m | G=0.081% (1 IN 1232.806)<br>L=1571.392m |
|-----------------------------------------------------------------------------|---------------------------------|-----------------------------------------|-----------------------------------------|-----------------------------------------|-----------------------------------------|-----------------------------------------|
| HORIZONTAL ALIGNMENT                                                        | R=807.000m<br>L=1571.392m       | R=807.000m<br>L=1571.392m               | R=807.000m<br>L=1571.392m               | R=807.000m<br>L=1571.392m               | R=807.000m<br>L=1571.392m               | R=807.000m<br>L=130.000m                |
| DIST. BETWEEN EX. IR MAIN TRACK & PROPOSED DFC TRACK AS PER TENDER DOCUMENT | 15.189                          | 15.332                                  | 15.511                                  | 15.771                                  | 15.889                                  | 16.392                                  |
| DIST. BETWEEN EX. IR NEAREST TRACK & PROPOSED DFC TRACK AS PER DESIGN       | 15.189                          | 15.332                                  | 15.511                                  | 15.771                                  | 15.889                                  | 16.392                                  |
| FILL (+) / CUT (-)                                                          | -0.385                          | -0.680                                  | -0.307                                  | 0.634                                   | -0.128                                  | 0.235                                   |
| PROPOSED FORMATION LEVELS                                                   | 76.992                          | 76.992                                  | 76.992                                  | 76.995                                  | 77.001                                  | 77.021                                  |
| EXIST. IR FORMATION LEVELS                                                  | 77.012                          | 77.029                                  | 77.016                                  | 77.012                                  | 77.021                                  | 77.021                                  |
| GROUND LEVELS                                                               | 77.377                          | 77.672                                  | 77.299                                  | 76.361                                  | 77.139                                  | 76.792                                  |
| CHAINAGE                                                                    | 119500                          | 119520                                  | 119540                                  | 119560                                  | 119580                                  | 119600                                  |
| THROUGH CHAINAGE                                                            | 119500                          | 119520                                  | 119540                                  | 119560                                  | 119580                                  | 119600                                  |

Project Manager  
Dedicated Freight Corridor  
Corporation of India Ltd.  
(A.P.S.U. Under Min. of Railway)  
ALLAHABAD (East)

Project Manager  
Dedicated Freight Corridor  
Corporation of India Ltd.  
(A.P.S.U. Under Min. of Railway)  
ALLAHABAD (East)

CHIEF GENERAL MANAGER  
Dedicated Freight Corridor  
Corporation of India Ltd.  
(A.P.S.U. Under Min. of Railway)  
ALLAHABAD (East)



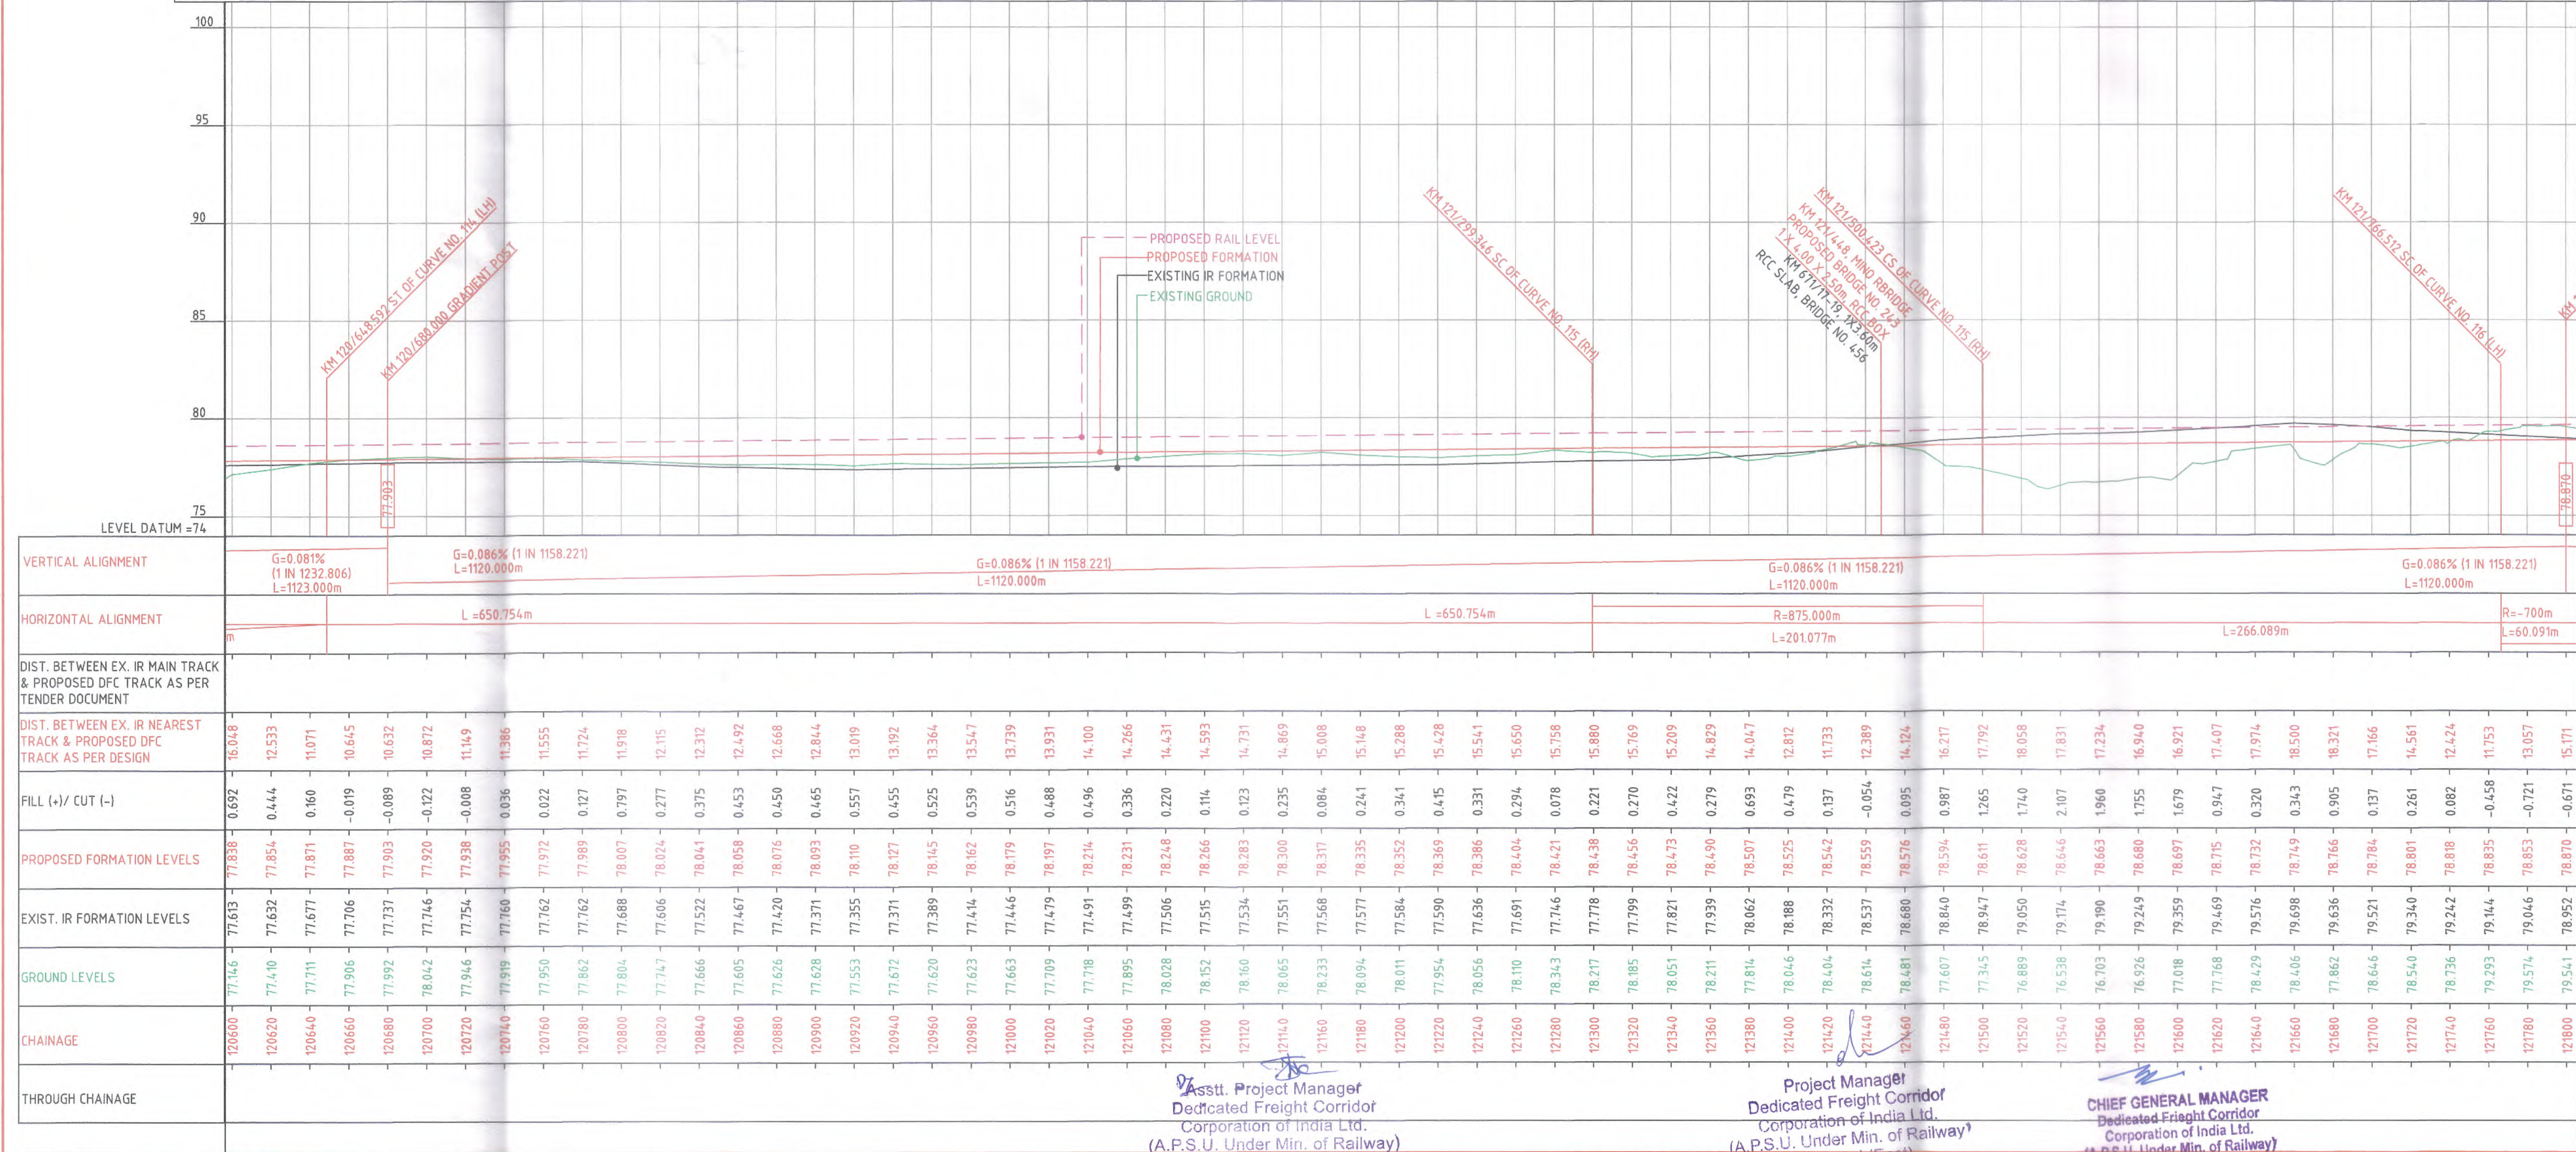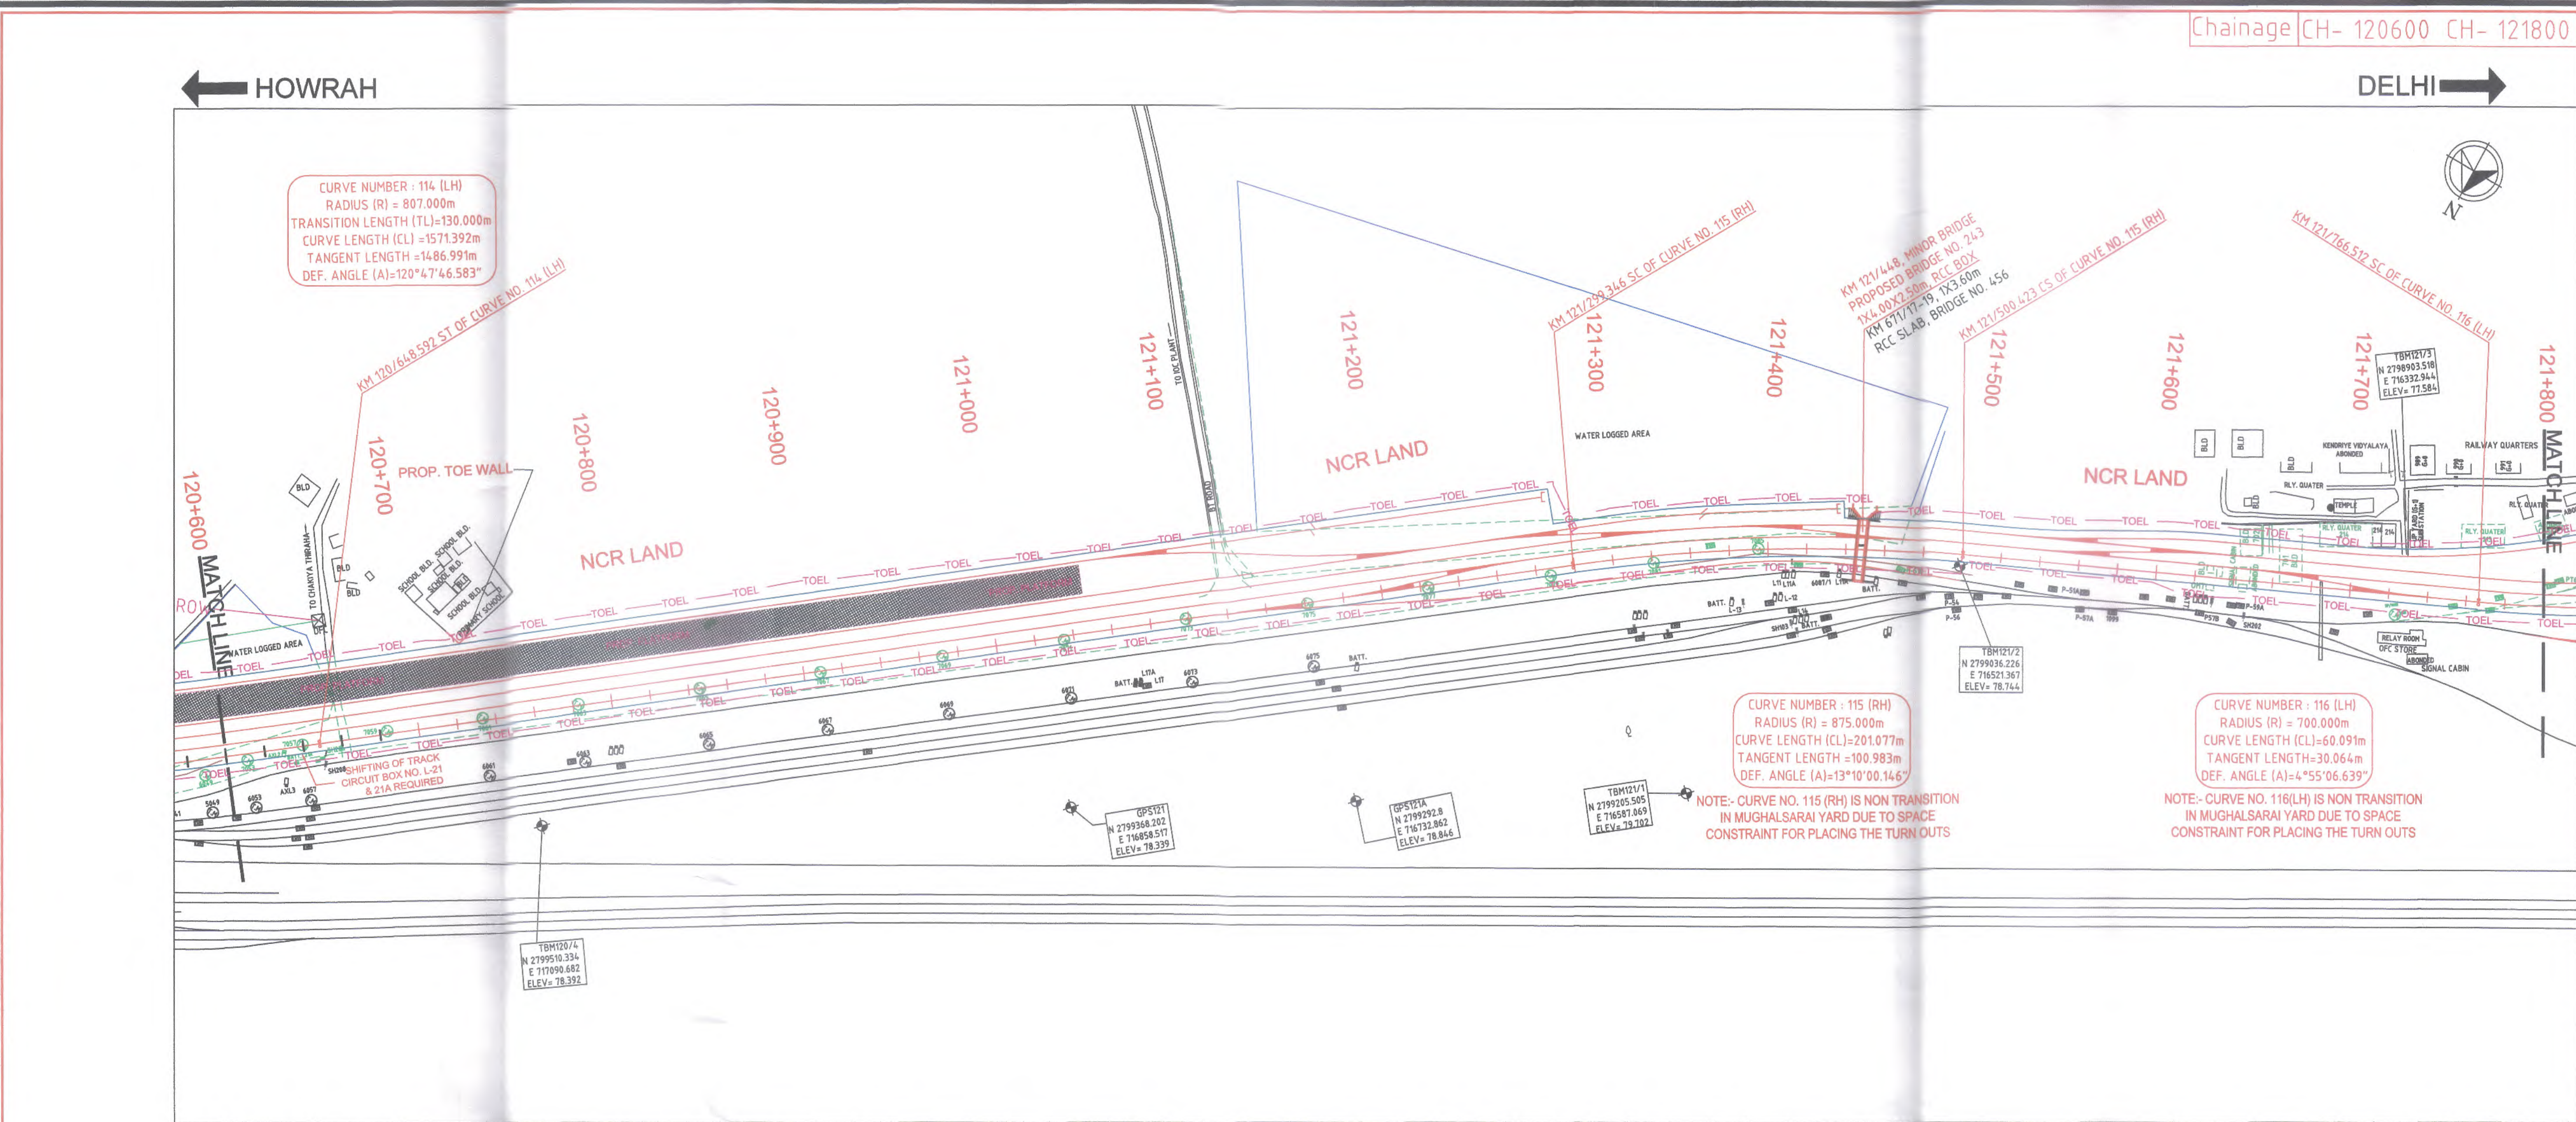

SECTION-CP-201

**LEGEND:-**

- 
- EXISTING IR TRACK
- PROPOSED DFCC TRACK
- DFCC ROW LINE
- EXISTING IR TOE LINE
- DFCC TOE LINE
- PROW
- IR-TOE
- TOEL

NOTES:-

1. ALL DIMENSIONS ARE IN METERS UNLESS STATED OTHERWISE.
2. ALL COORDINATES ARE BASED ON WGS 84 PROJECTION IN UTM ZONE 44.
3. TOP WIDTH OF FORMATION IS 13.5M FOR DOUBLE LINE IN STRAIGHT SECTION.
4. CHAINAGE AND LEVELS AS SHOWN IN THE DRAWING IS BASED ON THE DFC DOWN LINE.
5. EQUILIBRIUM SPEED HAS BEEN TAKEN 85 KMPH.
6. TRACK CENTER BETWEEN MAIN LINES OF DFC HAS BEEN KEPT AS MIN. 6.0M AT STRAIGHT SECTION.
7. DRAIN SHALL BE PROVIDED BETWEEN IR AND DFC TRACKS TO DRAIN OUT RAINWATER.
8. PUBLIC UTILITIES, HT/LT LINES, ETC. INTERFERING DFC TRACKS SHALL BE RELOCATED
9. AT THE LOCATIONS WHERE FORMATION HEIGHT IS  $< 1.75m$ , IT IS PROPOSED TO MAKE THE FORMATION HEIGHT TO  $1.75m$  BY CUTTING THE EARTH
10. FOR LEGEND AND ABBREVIATION REFER RELEVANT DRAWING.

EMPLOYER :



DEDICATED FREIGHT CORRIDOR  
CORPORATION OF INDIA LTD.

PROJECT :

## EASTERN DEDICATED FREIGHT CORRIDOR (PACKAGE - 201)

TITLE :

## ALIGNMENT PLAN & PROFILE

### FROM KM. 120/600 TO KM. 121/800

|             |   |    |   |   |   |   |      |     |                               |
|-------------|---|----|---|---|---|---|------|-----|-------------------------------|
| DRAWING NO. |   |    |   |   |   |   | SIZE | REV | SCALE                         |
| P           | 2 | AL | 0 | 0 | 0 | 2 | A1   | G   | HOR:- 1 : 2000, VER:- 1 : 200 |

| REVIEWS |            |                                                         |
|---------|------------|---------------------------------------------------------|
| REV     | DATE       | REMARKS                                                 |
| D       | 25/04/2017 | INCORPORATED BASED ON APPROVED YARD PLAN REV-F          |
| E       | 06/12/2017 | CHANGE IN VERTICAL TO MEET FL OF ROB 247 & BR. 244, 245 |
| F       | 21/06/2018 | LTR NO.PMCS/EDFC2/LTT/2018/01315 COMMENTS INCORPORATED  |
| G       | 10/07/2019 | HORIZONTAL ALIGNMENT MATCHING WITH CGM MGS PACKAGE      |

**DRAWING STAGE**

☒ FOR APPROVAL☐ GOOD FOR CONSTRUCTION

PMC :

CU

**SYSTRA** Mott MacDonald

SYSTRA - Mott  
MacDonald JV

CONTRACTOR :



GIL - SIL JV






|                    |  |
|--------------------|--|
| DESIGN CONSULTANT: |  |
|--------------------|--|



STUP Consultants Pvt. Ltd.

REGISTERED OFFICE :  
1004-5 RAHEJA CHAMBER  
NARIMAN POINT,  
MUMBAI 400 021.

OFFICE OF ORIGIN  
KOLKATA
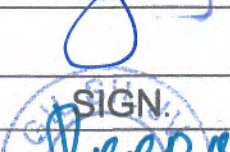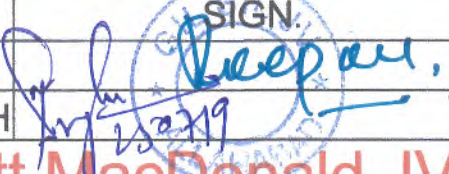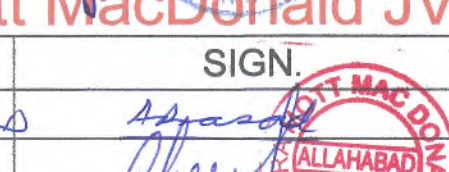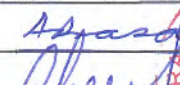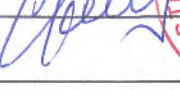
|              |                            |                  |                                                                                       |
|--------------|----------------------------|------------------|---------------------------------------------------------------------------------------|
|              | DATE                       | NAME             | SIGN.                                                                                 |
| DRAWN        | 23.07.19                   | T. c             |  |
| CHKD.        |                            |                  |                                                                                       |
| APPD.        | 24.07.19                   | S. MISTRA        |  |
| SUBMITTED BY | GIL-SIL JV                 |                  |                                                                                       |
|              | DATE                       | NAME             | SIGN.                                                                                 |
| CHKD.        | 25.07.19                   | REEPAK GUPTA     |  |
| APPD.        | 25.07.19                   | NISHEETH K SINGH |  |
| NOC BY       | SYSTRA - Mott MacDonald JV |                  |                                                                                       |
|              | DATE                       | NAME             | SIGN.                                                                                 |
| CHKD.        | 31.07.2019                 | ANURANTAN PRASAD |  |
| NOC          | 31.07.19                   | P. Amerikanos    |  |
| APPROVAL BY  | DFCC                       |                  |                                                                                       |
|              | DATE                       | NAME             | SIGN.                                                                                 |
| CHKD.        |                            |                  |                                                                                       |
| APPD.        |                            |                  |                                                                                       |

THIS DRAWING IS THE PROPERTY OF **GIL - SIL JV** IT SHOULD NOT BE USED,  
COPIED OR REPRODUCED WITHOUT THEIR WRITTEN PERMISSION.



← HOWRAH

→ DELHI

Chainage CH- 121800 CH- 123000

SECTION-CP-201

LEGEND:-

- EXISTING IR TRACK
- PROPOSED DFCC TRACK
- DFCC ROW LINE
- EXISTING IR TOE LINE
- DFCC TOE LINE

NOTES:-

- ALL DIMENSIONS ARE IN METERS UNLESS STATED OTHERWISE.
- ALL COORDINATES ARE BASED ON WGS 84 PROJECTION IN UTM ZONE 44.
- TOP WIDTH OF FORMATION IS 13.5M FOR DOUBLE LINE IN STRAIGHT SECTION.
- CHAINAGE AND LEVELS AS SHOWN IN THE DRAWING IS BASED ON THE DFC DOWN LINE.
- EQUILIBRIUM SPEED HAS BEEN TAKEN 85 KMPH.
- TRACK CENTER BETWEEN MAIN LINES OF DFC HAS BEEN KEPT AS MIN. 6.0M AT STRAIGHT SECTION.
- DRAIN SHALL BE PROVIDED BETWEEN IR AND DFC TRACKS TO DRAIN OUT RAINWATER.
- PUBLIC UTILITIES, HT/LT LINES, ETC. INTERFERING DFC TRACKS SHALL BE RELOCATED.
- AT THE LOCATIONS WHERE FORMATION HEIGHT IS <1.75m, IT IS PROPOSED TO MAKE THE FORMATION HEIGHT TO 1.750m BY CUTTING THE EARTH.
- FOR LEGEND AND ABBREVIATION REFER RELEVANT DRAWING.

NOTE:- TO SAVE THE SCHOOL BUILDING AT KM. 121+740 THE TEMPLE AT START OF ALIGNMENT AT KM. 119+700 NEED TO BE RELOCATED. SAME HAS BEEN SHOWN TENDER DRAWING ALSO.

EMPLOYER :

DEDICATED FREIGHT CORRIDOR CORPORATION OF INDIA LTD.

PROJECT :

EASTERN DEDICATED FREIGHT CORRIDOR (PACKAGE - 201)

TITLE :

ALIGNMENT PLAN & PROFILE FROM KM. 121/800 TO KM. 123/000

| DRAWING NO.    | SIZE | REV | SCALE                         |
|----------------|------|-----|-------------------------------|
| P 2 AL 0 0 0 3 | A1   | E   | HOR:- 1 : 2000, VER:- 1 : 200 |

REVIEWS

| REV | DATE       | REMARKS                                                 |
|-----|------------|---------------------------------------------------------|
| B   | 27/06/2016 | Ltr No.PMCS/EDFC2/LTT/2016/00556 Comments Incorporated  |
| C   | 30/08/2016 | Ltr No.PMCS/EDFC2/LTT/2016/02496 Comments Incorporated  |
| D   | 25/04/2017 | INCORPORATED BASED ON APPROVED YARD PLAN REV-F          |
| E   | 06/12/2017 | CHANGE IN VERTICAL TO MEET FL OF ROB 247 & BR. 244, 245 |

DRAWING STAGE

- ☒ FOR APPROVAL
- ☐ GOOD FOR CONSTRUCTION

PMC :

SYSTRA - Mott MacDonald JV



CONTRACTOR :

GIL - SIL JV

STUP Consultants Pvt. Ltd.  
1004-5, RAHELA, CHANDAN  
NARIMAN POINT, MUMBAI 400 021.

| DATE                              | NAME             | SIGN. |
|-----------------------------------|------------------|-------|
| DRAWN 06/12/2017                  | TC               |       |
| CHKD 06/12/2017                   |                  |       |
| APPD 06/12/2017                   |                  |       |
| SUBMITTED BY GIL-SIL JV           |                  |       |
| DATE                              | NAME             | SIGN. |
| CHKD 13/06/2018                   | Deepak Gupta     |       |
| APPD 13/06/2018                   | R.S.P. Singh     |       |
| NOC BY SYSTRA - Mott MacDonald JV |                  |       |
| DATE                              | NAME             | SIGN. |
| CHKD 21/06/2018                   | ANURANJAN PRASAD |       |
| NOC 21/06/2018                    | P. AMERIKANDS    |       |
| APPROVAL BY DFCC                  |                  |       |
| DATE                              | NAME             | SIGN. |
| CHKD.                             |                  |       |
| APPD.                             |                  |       |


THIS DRAWING IS THE PROPERTY OF GIL - SIL JV IT SHOULD NOT BE USED, COPIED OR REPRODUCED WITHOUT THEIR WRITTEN PERMISSION.

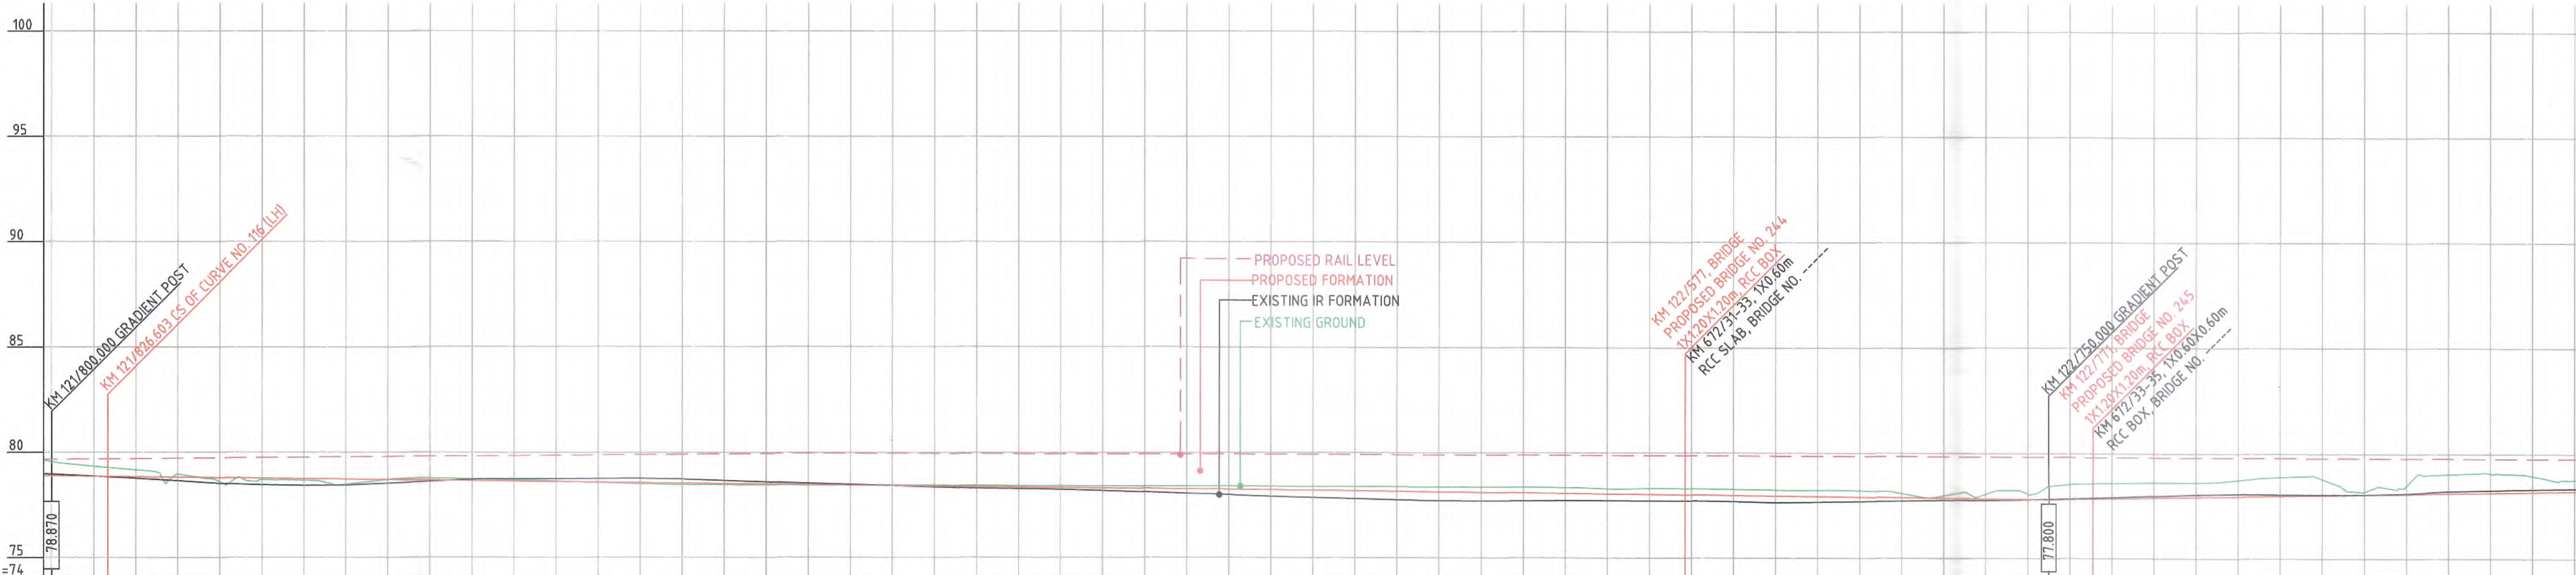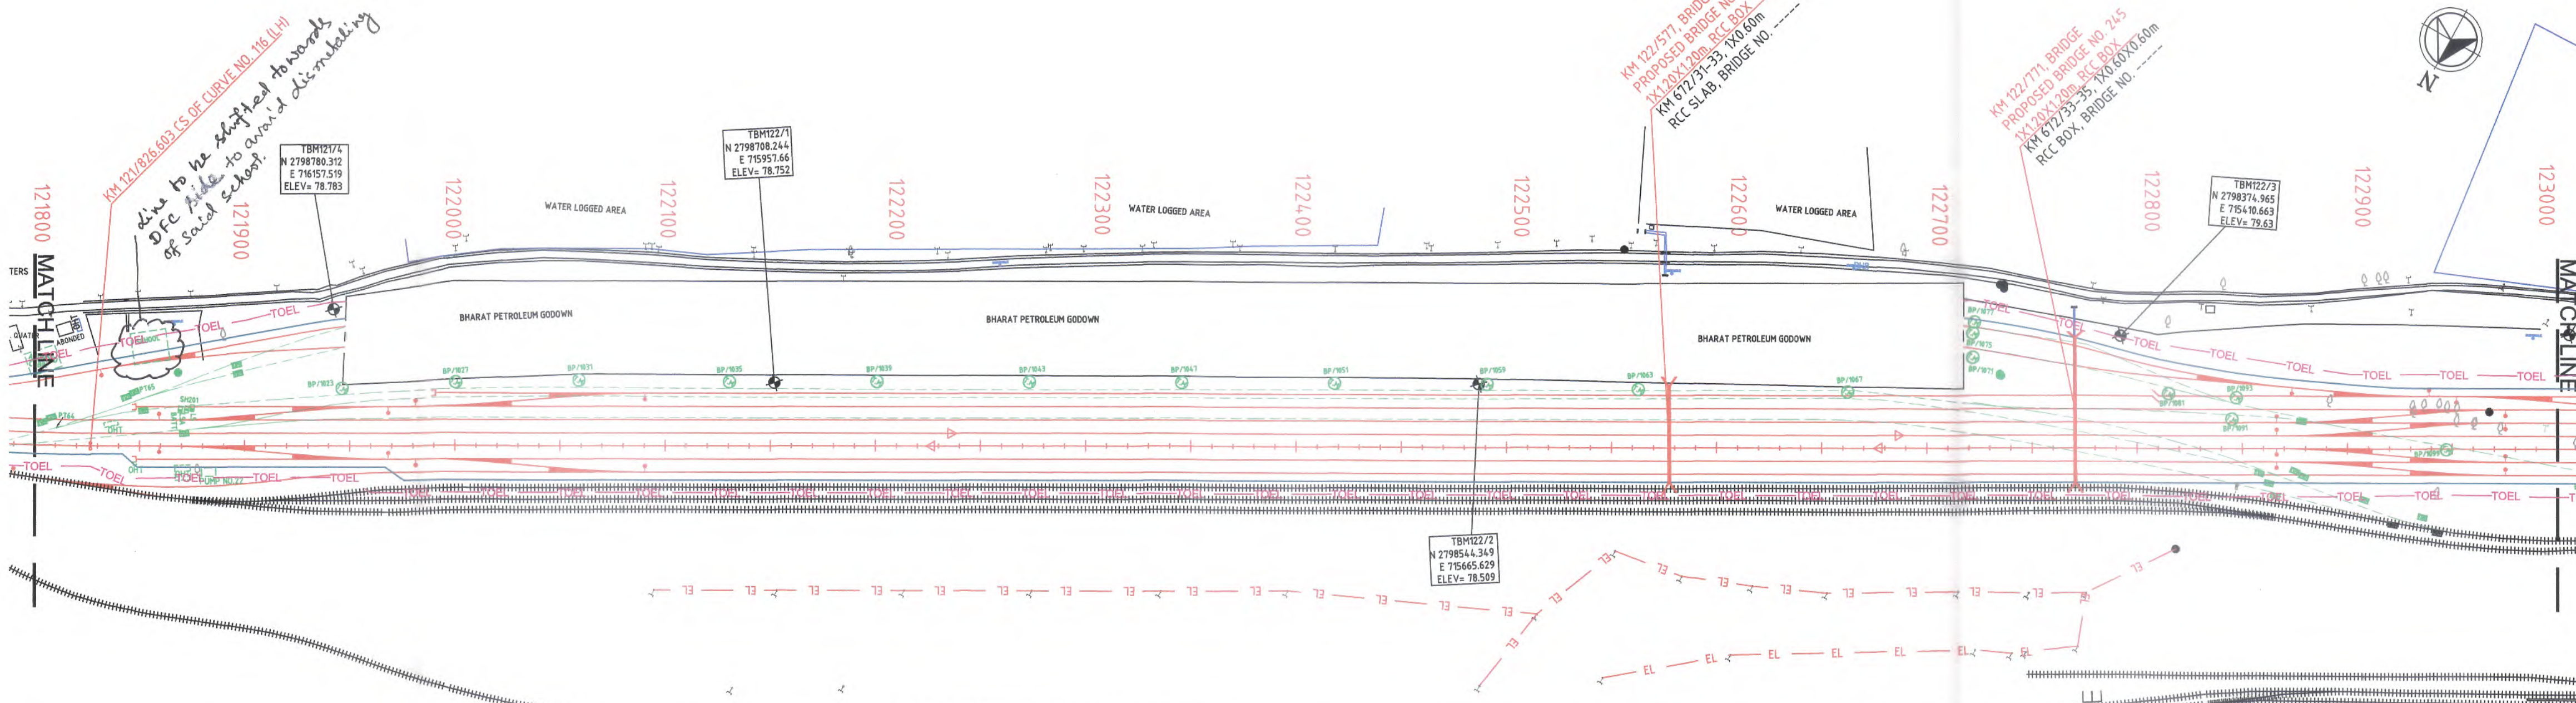

| VERTICAL                                                                    | G=-0.113<br>L=950.000m | G=-0.113<br>L=950.000m | G=-0.113<br>L=950.000m | G=0.163<br>L=710.000m |
|-----------------------------------------------------------------------------|------------------------|------------------------|------------------------|-----------------------|
| CHAINAGE                                                                    | 121800                 | 121820                 | 121840                 | 121860                |


By Chief Project Manager  
Dedicated Freight Corridor  
Corporation of India Ltd.  
(A.P.S.U. Under Min. of Railway)  
ALLAHABAD (East)



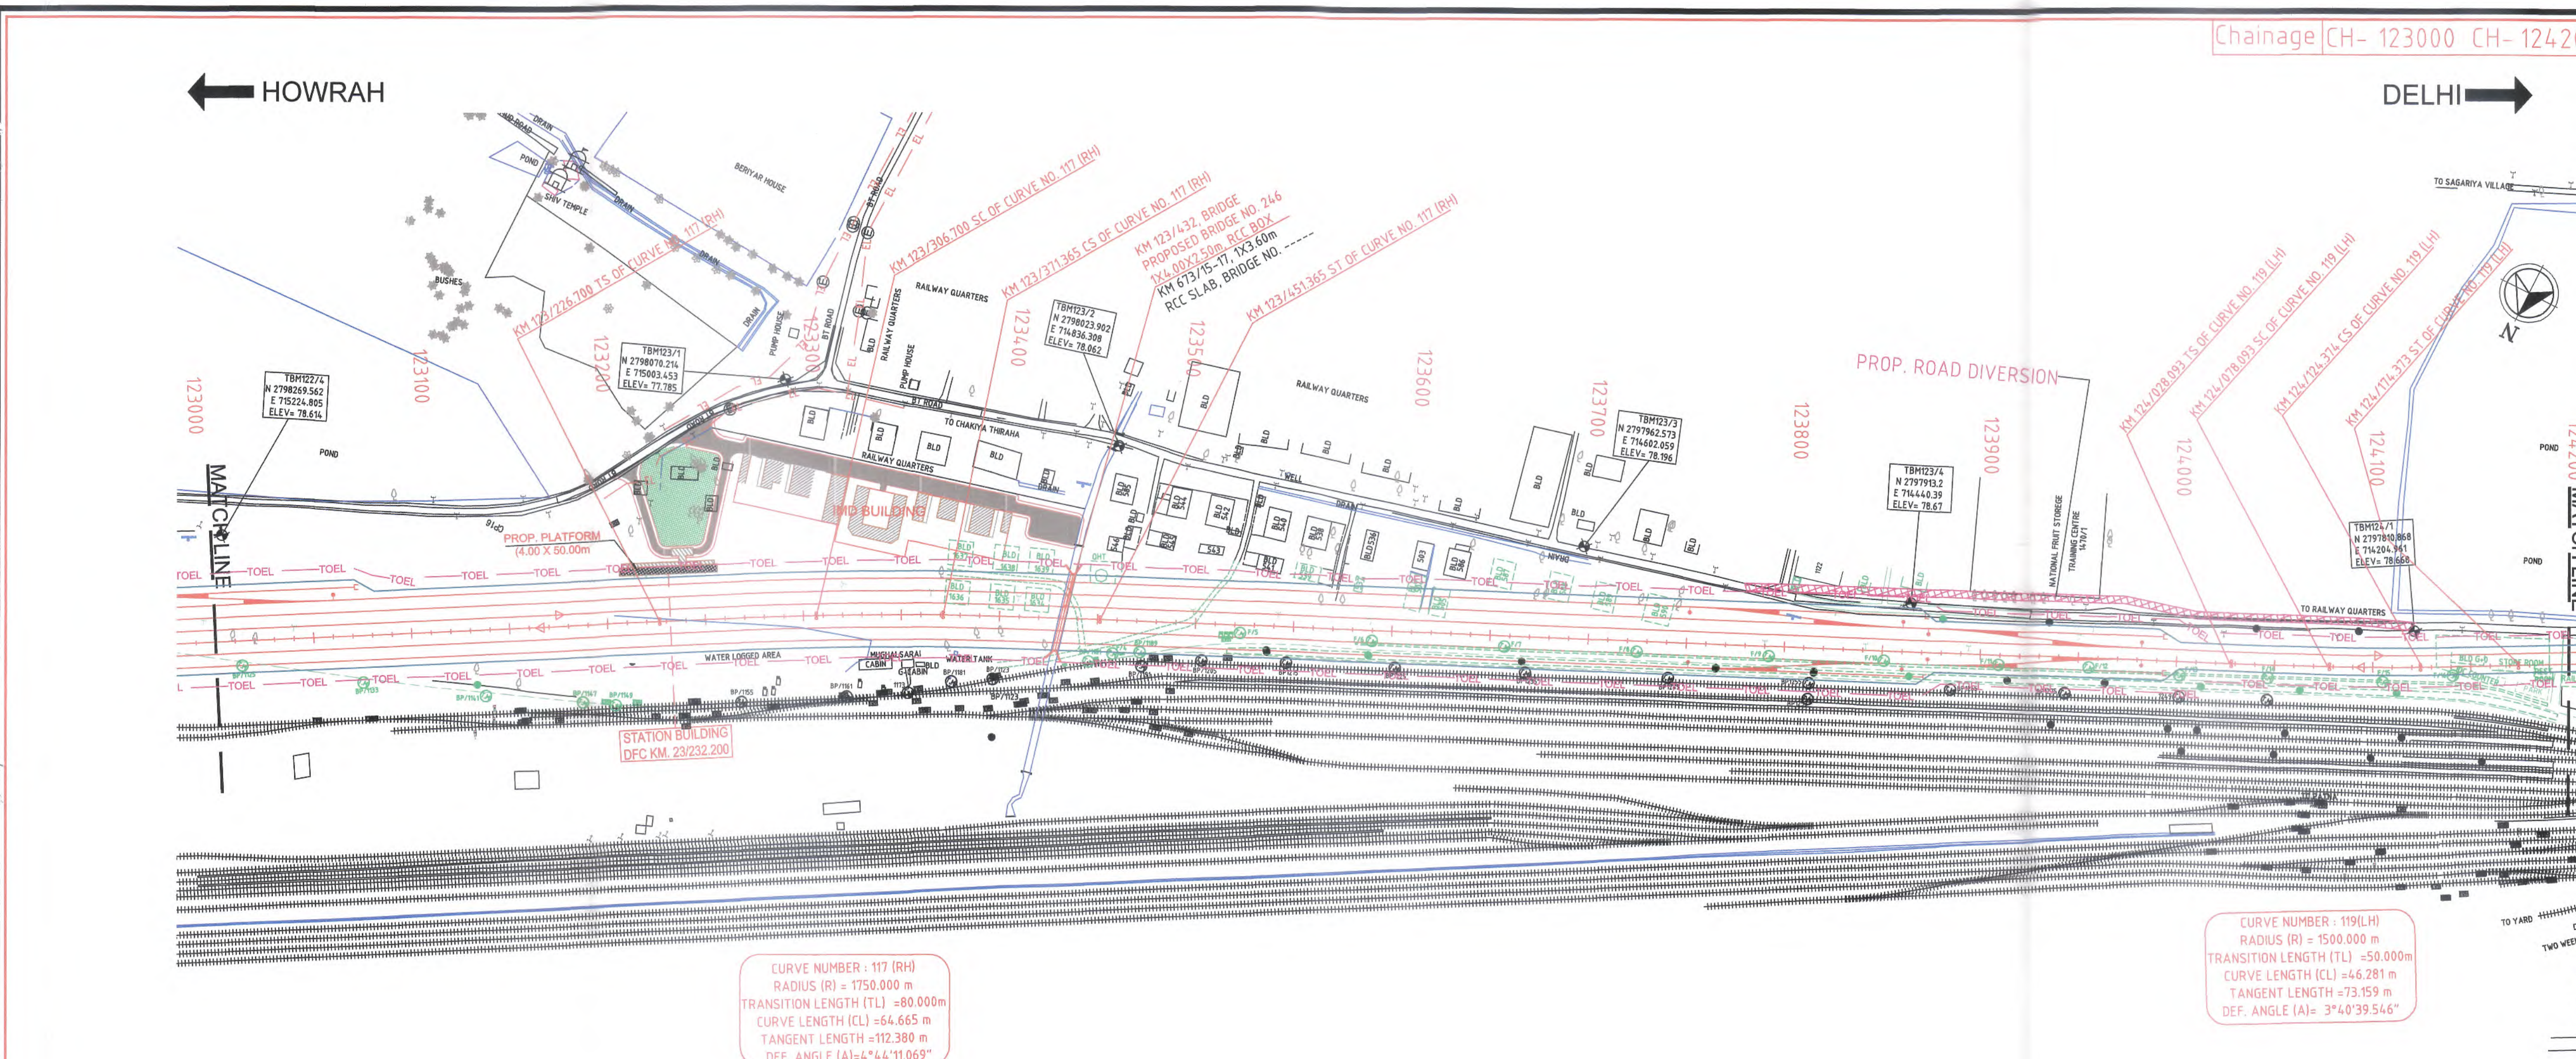

| LEVEL DATUM = 74                                                            | 100                   | 95     | 90     | 85     | 80     | 75     |
|-----------------------------------------------------------------------------|-----------------------|--------|--------|--------|--------|--------|
| VERTICAL                                                                    | G=0.163<br>L=710.000m |        |        |        |        |        |
| HORIZONTAL                                                                  | L=1400.097m           |        |        |        |        |        |
| FILL (+)/ CUT (-)                                                           | -0.565                | -0.483 | -0.521 | -0.581 | -0.809 | -0.717 |
| PROPOSED FORMATION LEVELS                                                   | 78.208                | 78.240 | 78.273 | 78.306 | 78.338 | 78.371 |
| EXIST. IR FORMATION LEVELS                                                  | 78.353                | 78.403 | 78.415 | 78.427 | 78.439 | 78.451 |
| GROUND LEVELS                                                               | 78.773                | 78.724 | 78.793 | 78.887 | 78.914 | 78.974 |
| CHAINAGE                                                                    | 123000                | 123020 | 123040 | 123060 | 123080 | 123100 |
|                                                                             | 123120                | 123140 | 123160 | 123180 | 123200 | 123220 |
|                                                                             | 123240                | 123260 | 123280 | 123300 | 123320 | 123340 |
|                                                                             | 123360                | 123380 | 123400 | 123420 | 123440 | 123460 |
|                                                                             | 123480                | 123500 | 123520 | 123540 | 123560 | 123580 |
|                                                                             | 123600                | 123620 | 123640 | 123660 | 123680 | 123700 |
|                                                                             | 123720                | 123740 | 123760 | 123780 | 123800 | 123820 |
|                                                                             | 123840                | 123860 | 123880 | 123900 | 123920 | 123940 |
|                                                                             | 123960                | 123980 | 124000 | 124020 | 124040 | 124060 |
|                                                                             | 124080                | 124100 | 124120 | 124140 | 124160 | 124180 |
|                                                                             | 124200                |        |        |        |        |        |



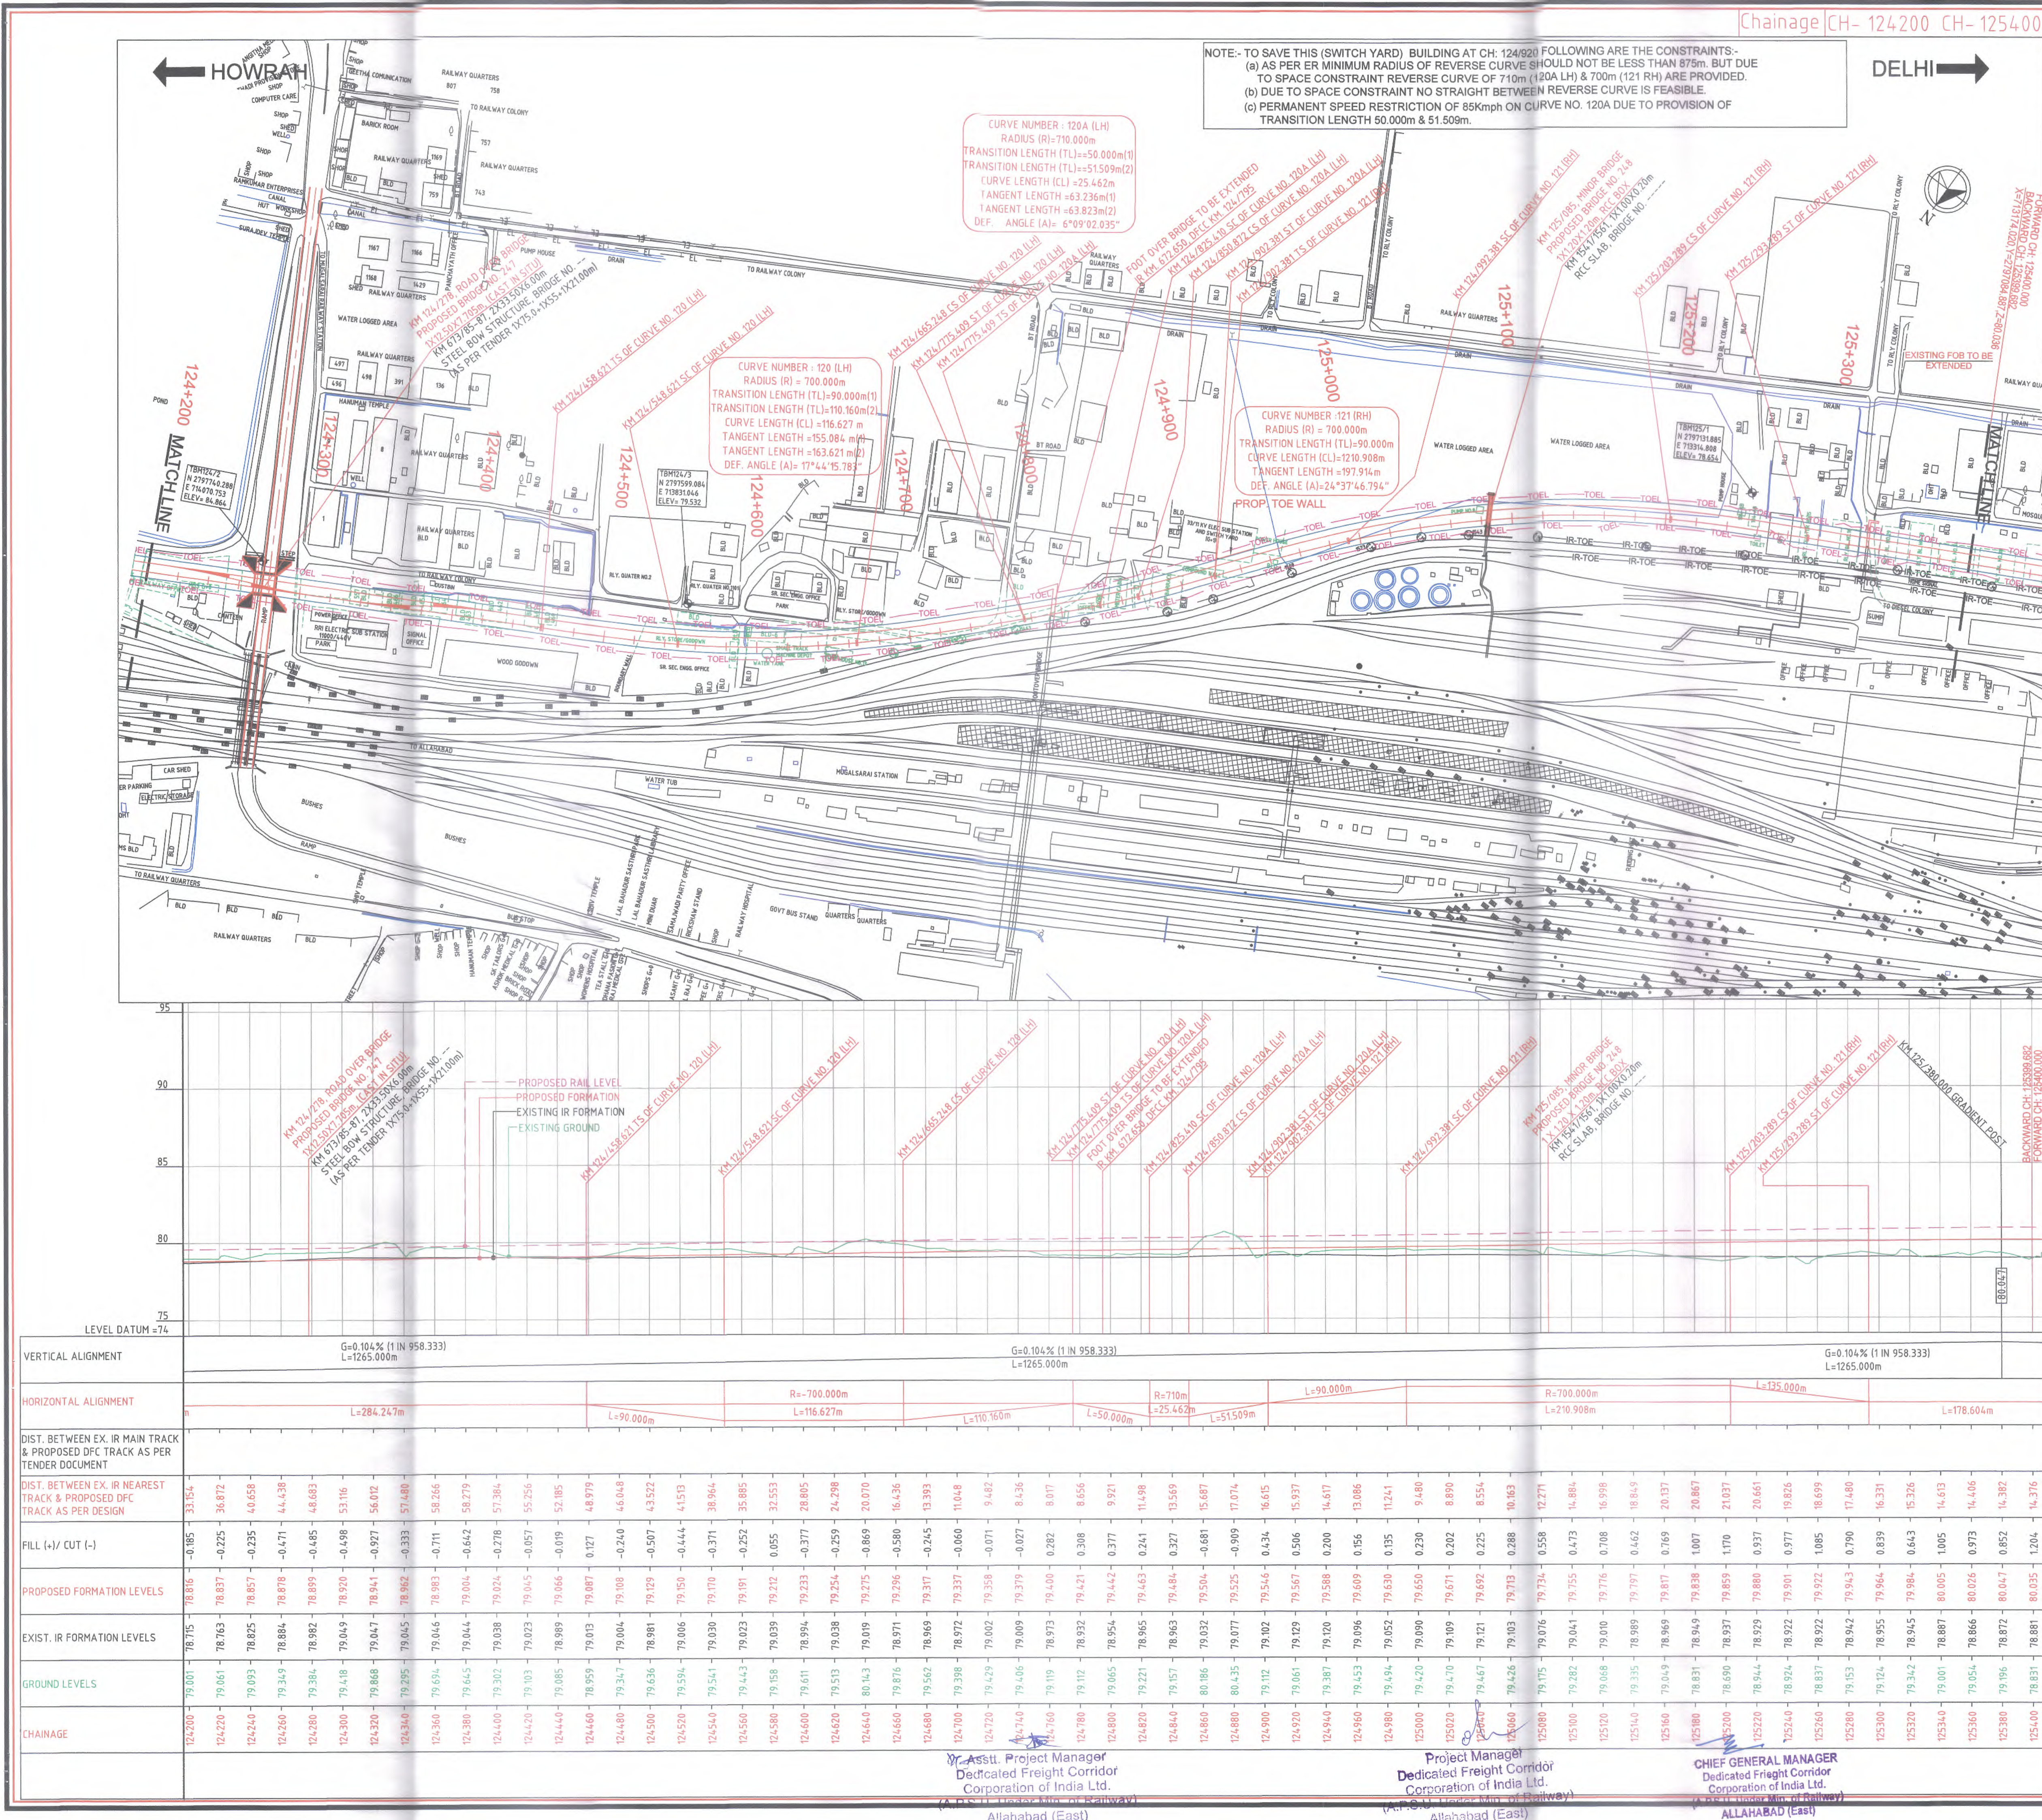

SECTION-CP-201

LEGEND:-

EXISTING IR TRACK

PROPOSED DFCC TRACK

DFCC ROW LINE

EXISTING IR TOE LINE

DFCC TOE LINE

NOTES:-

- ALL DIMENSIONS ARE IN METERS UNLESS STATED OTHERWISE.
- ALL COORDINATES ARE BASED ON WGS 84 PROJECTION IN UTM ZONE 44.
- TOP WIDTH OF FORMATION IS 13.5M FOR DOUBLE LINE IN STRAIGHT SECTION.
- CHAINAGE AND LEVELS AS SHOWN IN THE DRAWING IS BASED ON THE DFC DOWN LINE.
- EQUILIBRIUM SPEED HAS BEEN TAKEN 85 KM/H.
- TRACK CENTER BETWEEN MAIN LINES OF DFC HAS BEEN KEPT AS MIN. 6.0M AT STRAIGHT SECTION.
- DRAIN SHALL BE PROVIDED BETWEEN IR AND DFC TRACKS TO DRAIN OUT RAINWATER.
- PUBLIC UTILITIES, HT/LT LINES, ETC. INTERFERING DFC TRACKS SHALL BE RELOCATED.
- AT THE LOCATIONS WHERE FORMATION HEIGHT IS <1.75m, IT IS PROPOSED TO MAKE THE FORMATION HEIGHT TO 1.75m BY CUTTING THE EARTH.
- FOR LEGEND AND ABBREVIATION REFER RELEVANT DRAWING.

EMPLOYER :

DEDICATED FREIGHT CORRIDOR CORPORATION OF INDIA LTD.

PROJECT :

EASTERN DEDICATED FREIGHT CORRIDOR (PACKAGE - 201)

TITLE :

ALIGNMENT PLAN & PROFILE

FROM KM. 124/200 TO KM. 125/400

DRAWING NO.

SIZE

REV

SCALE

P 2

AL 0 0 0 5

A1

G

HOR:- 1 : 2000, VER:- 1 : 200

REVIEWS

| REV | DATE       | REMARKS                                                 |
|-----|------------|---------------------------------------------------------|
| D   | 25/04/2017 | INCORPORATED BASED ON APPROVED YARD PLAN REV-F          |
| E   | 06/12/2017 | CHANGE IN VERTICAL TO MEET FL OF ROB 247 & BR. 244, 245 |
| F   | 28/02/2019 | LTR NO.PMCS/EDFC/2/2019/00354 COMMENTS INCORPORATED     |
| G   | 23/07/2019 | LTR NO.PMCS/EDFC/2/2019/03617                           |

FOR APPROVAL

GOOD FOR CONSTRUCTION

PMC :

SYSTRA - Mott MacDonald JV

CONTRACTOR :

GIL - SIL JV

DESIGN CONSULTANT:

STUP Consultants Pvt. Ltd.

REGISTERED OFFICE :

1004-5 RAHEJA CHAMBERS, NARIMAN POINT, MUMBAI 400 021.

OFFICE OF ORIGIN

KOLKATA

DATE

NAME

SIGN.

DRAWN

23.07.19

T. C

CHKD.

24.07.19

S. MITRA

APPD.

24.07.19

S. MITRA

SUBMITTED BY

GIL-SIL JV

DATE

NAME

SIGN.

CHKD.

25.07.19

REEPAK GUPTA

APPD.

25.07.19

NISHEETH K SINGH

NOC BY

SYSTRA - Mott MacDonald JV

DATE

NAME

SIGN.

CHKD.

31.07.2019

ANURANJAN PRASAD

NOC

31.07.19

P. Amerikhanos

APPROVAL BY

DFCC

DATE

NAME

SIGN.

CHKD.

31.07.19

P. Amerikhanos

APPD.

31.07.19


P. Amerikhanos

THIS DRAWING IS THE PROPERTY OF GIL - SIL JV IT SHOULD NOT BE USED, COPIED OR REPRODUCED WITHOUT THEIR WRITTEN PERMISSION.



HOWRAH

DELHI

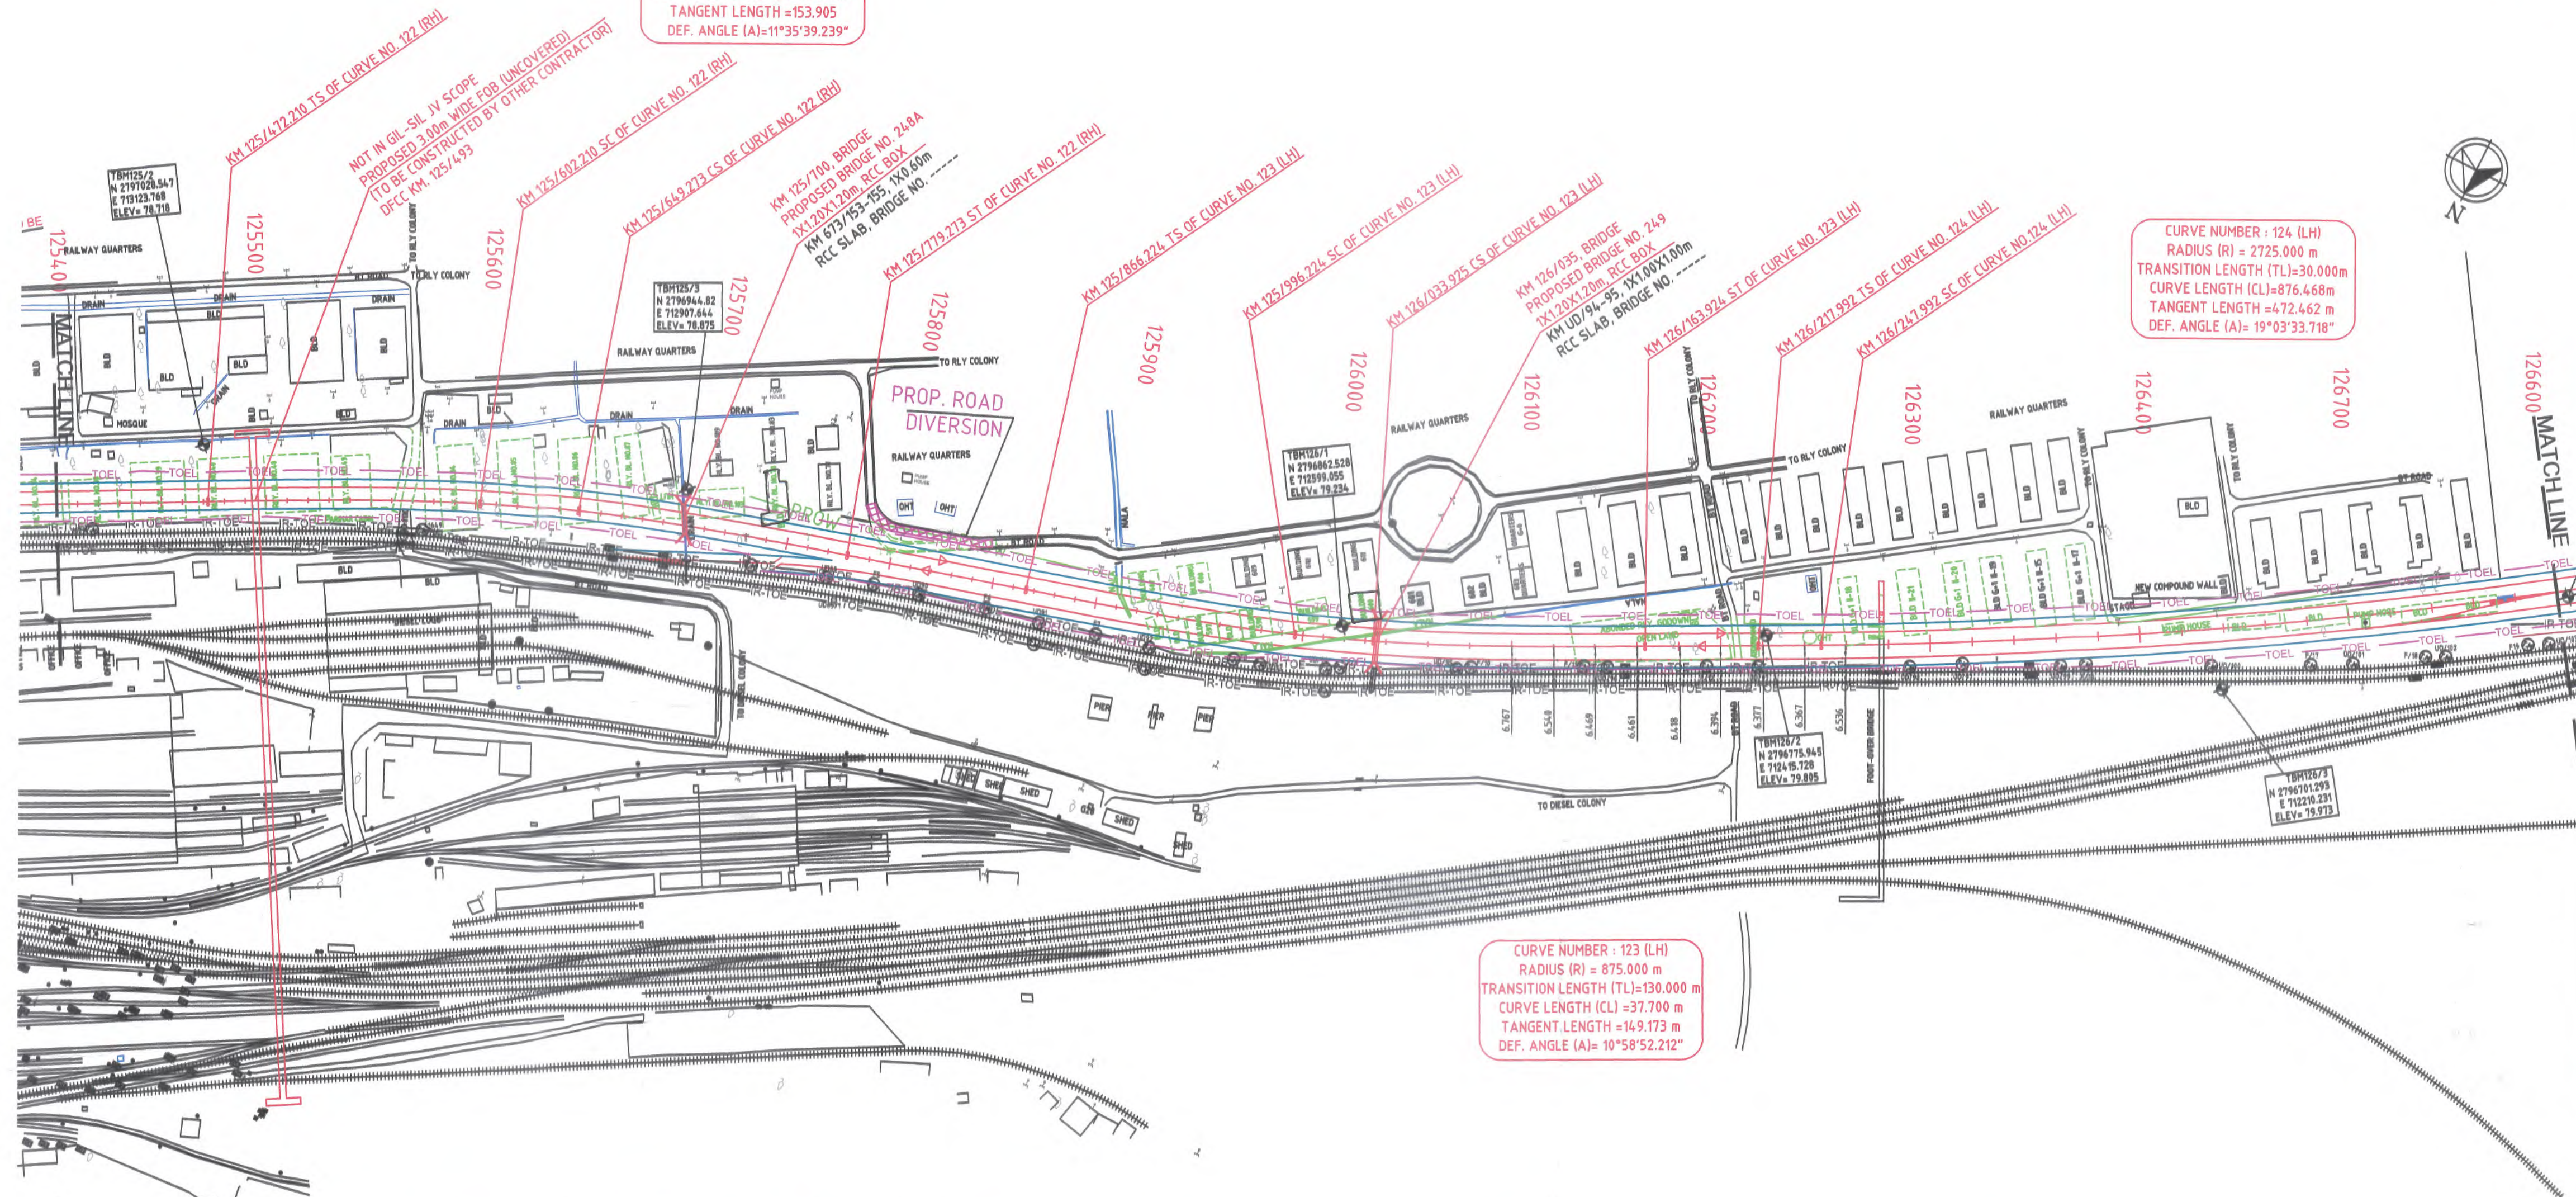

- LEGEND:-**
- EXISTING IR TRACK
  - PROPOSED DFCC TRACK
  - DFCC ROW LINE
  - EXISTING IR TOE LINE
  - DFCC TOE LINE

- NOTES:-**
- ALL DIMENSIONS ARE IN METERS UNLESS STATED OTHERWISE.
  - ALL COORDINATES ARE BASED ON WGS 84 PROJECTION IN UTM ZONE 44.
  - TOP WIDTH OF FORMATION IS 13.5M FOR DOUBLE LINE IN STRAIGHT SECTION.
  - CHAINAGE AND LEVELS AS SHOWN IN THE DRAWING IS BASED ON THE DFC DOWN LINE.
  - EQUILIBRIUM SPEED HAS BEEN TAKEN 85 KMPH.
  - TRACK CENTER BETWEEN MAIN LINES OF DFC HAS BEEN KEPT AS MIN. 8.0M AT STRAIGHT SECTION.
  - DRAIN SHALL BE PROVIDED BETWEEN IR AND DFC TRACKS TO DRAIN OUT RAINWATER.
  - PUBLIC UTILITIES HT/LT LINES, ETC. INTERFERING DFC TRACKS SHALL BE RELOCATED.
  - AT THE LOCATIONS WHERE FORMATION HEIGHT IS <1.75m, IT IS PROPOSED TO MAKE THE FORMATION HEIGHT TO 1.75m BY CUTTING THE EARTH.
  - FOR LEGEND AND ABBREVIATION REFER RELEVANT DRAWING.

**NOTE:-**  
TO SAVE THE SCHOOL BUILDING AT KM. 121+740 THE TEMPLE AT START OF ALIGNMENT AT KM. 119+700 NEED TO BE RELOCATED. SAME HAS BEEN SHOWN TENDER DRAWING ALSO.

**EMPLOYER :**  
DEDICATED FREIGHT CORRIDOR CORPORATION OF INDIA LTD.

**PROJECT :**  
EASTERN DEDICATED FREIGHT CORRIDOR (PACKAGE - 201)

**TITLE :**  
ALIGNMENT PLAN & PROFILE  
FROM KM. 125/400 TO KM. 126/600

| DRAWING NO.    | SIZE | REV | SCALE                         |
|----------------|------|-----|-------------------------------|
| P 2 AL 0 0 0 6 | A1   | F   | HOR:- 1 : 2000, VER:- 1 : 200 |

| REVIEWS |            |                                                        |
|---------|------------|--------------------------------------------------------|
| REV     | DATE       | REMARKS                                                |
| C       | 30/08/2016 | Ltr No.PMCS/EDFC2/LTT/2016/02496 Comments Incorporated |
| D       | 25/04/2017 | INCORPORATED BASED ON APPROVED YARD PLAN REV-F         |
| E       | 13/06/2017 | Ltr No.PMCS/EDFC2/LTT/2017/02416 Comments Incorporated |
| F       | 20/12/2017 | Ltr No.PMCS/EDFC2/LTT/2017/06772 Comments Incorporated |

**DRAWING STAGE**

☒ FOR APPROVAL

☐ GOOD FOR CONSTRUCTION

**PMC :**  
SYSTRA - Mott MacDonald JV

**CONTRACTOR :**  
GIL - SIL JV

|       | DATE       | NAME | SIGN. |
|-------|------------|------|-------|
| DRAWN | 20/12/2017 | T.C  | SEB   |
| CHKD. | 20/12/2017 |      |       |
| APPD. | 20/12/2017 |      |       |

**SUBMITTED BY GIL-SIL JV**

| DATE       | NAME         | SIGN. |
|------------|--------------|-------|
| 08/05/2018 | Deepak Gupta |       |
| 08/05/2018 | R.S.P. Singh |       |


**NOC BY SYSTRA - Mott MacDonald JV**

| DATE       | NAME            | SIGN. |
|------------|-----------------|-------|
| 11/05/2018 | ANURAGAN PRASAD |       |
| 11/05/2018 | P. AMERIKANOS   |       |

**APPROVAL BY DFCC**

| DATE | NAME | SIGN. |
|------|------|-------|
|      |      |       |

**THIS DRAWING IS THE PROPERTY OF GIL - SIL JV IT SHOULD NOT BE USED, COPIED OR REPRODUCED WITHOUT THEIR WRITTEN PERMISSION.**

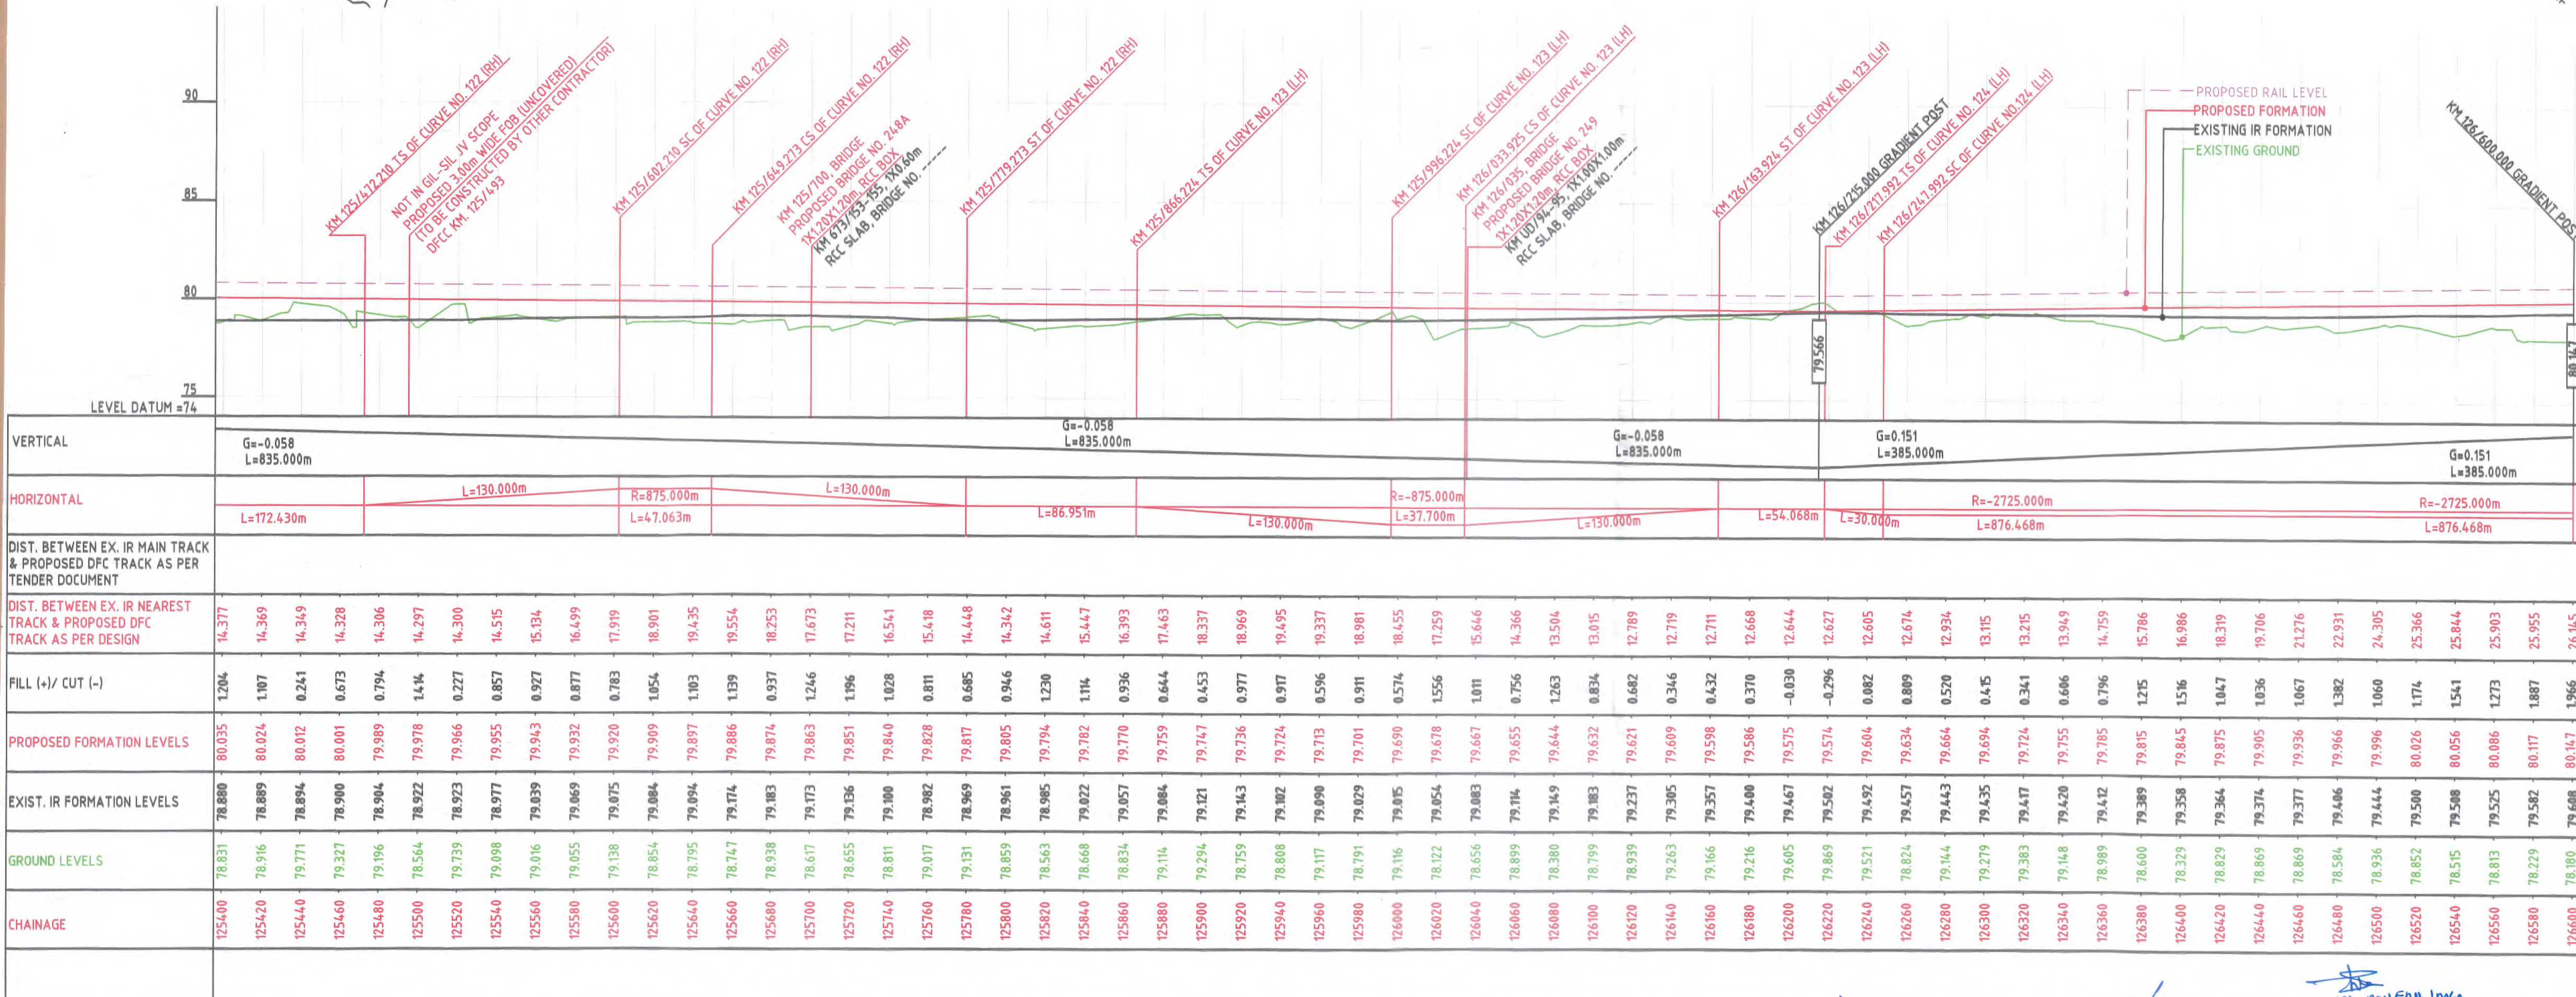


By Chief Project Manager (Engg.)  
Dedicated Freight Corridor  
Corporation of India Ltd.  
(A.P.S.U. Under Min. of Railway)  
ALLAHABAD (East)

CHIEF PROJECT MANAGER  
Dedicated Freight Corridor  
Corporation of India Ltd.  
(A.P.S.U. Under Min. of Railway)  
ALLAHABAD (East)



DELHI➡

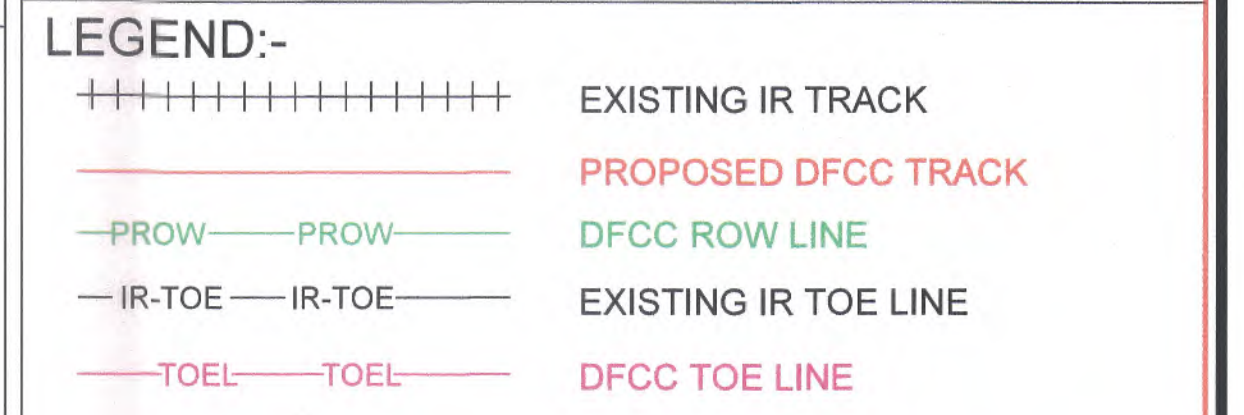

## NOTES:-

1. ALL DIMENSIONS ARE IN METERS UNLESS STATED OTHERWISE.
2. ALL COORDINATES ARE BASED ON WGS 84 PROJECTION IN UTM ZONE 44.
3. TOP WIDTH OF FORMATION IS 13.5M FOR DOUBLE LINE IN STRAIGHT SECTION.
4. CHAINAGE AND LEVELS AS SHOWN IN THE DRAWING IS BASED ON THE DFC DOWN LINE.
5. EQUILIBRIUM SPEED HAS BEEN TAKEN 85 KM/PH.
6. TRACK CENTER BETWEEN MAIN LINES OF DFC HAS BEEN KEPT AS MIN. 6.00m AT STRAIGHT SECTION.
7. DRAIN SHALL BE PROVIDED BETWEEN IR AND DFC TRACKS TO DRAIN OUT RAINWATER.
8. PUBLIC UTILITIES, HT/LT LINES, ETC. INTERFERING DFC TRACKS SHALL BE RELOCATED
9. AT THE LOCATIONS WHERE FORMATION HEIGHT IS <1.75m, IT IS PROPOSED TO MAKE THE FORMATION HEIGHT TO 1.750m BY CUTTING THE EARTH
10. FOR LEGEND AND ABBREVIATION REFER RELEVANT DRAWING.

EMPLOYER :  DEDICATED FREIGHT CORRIDOR  
CORPORATION OF INDIA LTD.

PROJECT : EASTERN DEDICATED FREIGHT  
CORRIDOR (PACKAGE - 201)

TITLE : **ALIGNMENT PLAN & PROFILE**  
FROM KM. 126/600 TO KM. 127/800

|             |   |    |   |   |   |   |      |     |                               |
|-------------|---|----|---|---|---|---|------|-----|-------------------------------|
| DRAWING NO. |   |    |   |   |   |   | SIZE | REV | SCALE                         |
| D           | 2 | AL | 0 | 0 | 0 | 7 | A1   | 0   | HOR:- 1 : 2000, VER:- 1 : 200 |

| REVIEWS |            |            |
|---------|------------|------------|
| REV     | DATE       | REMARKS    |
| 0       | 21/09/2018 | DEFINITIVE |
|         |            |            |
|         |            |            |

|                                     |                       |
|-------------------------------------|-----------------------|
| DRAWING STAGE                       |                       |
| <input type="checkbox"/>            | FOR APPROVAL          |
| <input checked="" type="checkbox"/> | GOOD FOR CONSTRUCTION |

PMc :  SYSTRA - Mott MacDonald JV

CONTRACTOR :  GIL - SIL JV

|                                                                                       |                                                                                     |                             |
|---------------------------------------------------------------------------------------|-------------------------------------------------------------------------------------|-----------------------------|
|  | DESIGN CONSULTANT:<br><b>STUP Consultants Pvt. Ltd.</b>                             |                             |
|                                                                                       | REGISTERED OFFICE :<br>1004-5 RAHEJA CHAMBERS,<br>NARIMAN POINT,<br>MUMBAI 400 021, | OFFICE OF ORIGIN<br>KOLKATA |

|                         | DATE       | NAME     | SIGN.                                                                                 |
|-------------------------|------------|----------|---------------------------------------------------------------------------------------|
| DRAWN                   | 21/09/2018 | TC       |  |
| CHKD.                   | 21/09/2018 |          |                                                                                       |
| APPD.                   | 21/09/2018 | S. MITRA |  |
| SUBMITTED BY GIL-SIL JV |            |          |                                                                                       |

|        | DATE                       | NAME              | SIGN.                                                                                 |
|--------|----------------------------|-------------------|---------------------------------------------------------------------------------------|
| CHKD.  | 21/09/2018                 | Respak Jaba       |  |
| APPD.  | 21/09/2018                 | Nisheeth K. Singh |  |
| NOC BY | SYSTRA - Mott MacDonald JV |                   |                                                                                       |

|             |            |                   |                    |
|-------------|------------|-------------------|--------------------|
|             | DATE       | NAME              | SIGN.              |
| CHKD.       | 16-02-2019 | ANURANTHAN PRASAD | <i>[Signature]</i> |
| NOC         | 16-02-2019 | P. Amerikamas     | <i>[Signature]</i> |
| APPROVAL BY |            | DFCC              |                    |
|             | DATE       | NAME              | SIGN.              |
| CHKD.       |            |                   |                    |
| APPD.       |            |                   |                    |

THIS DRAWING IS THE PROPERTY OF **GIL - SIL JV** IT SHOULD NOT BE USED,  
COPIED OR REPRODUCED WITHOUT THEIR WRITTEN PERMISSION.


| LEVEL DATUM =75                                                             | 100    | 95     | 90     | 85     | 80     |
|-----------------------------------------------------------------------------|--------|--------|--------|--------|--------|
| VERTICAL ALIGNMENT                                                          |        |        |        |        |        |
| HORIZONTAL ALIGNMENT                                                        |        |        |        |        |        |







DELHI➡

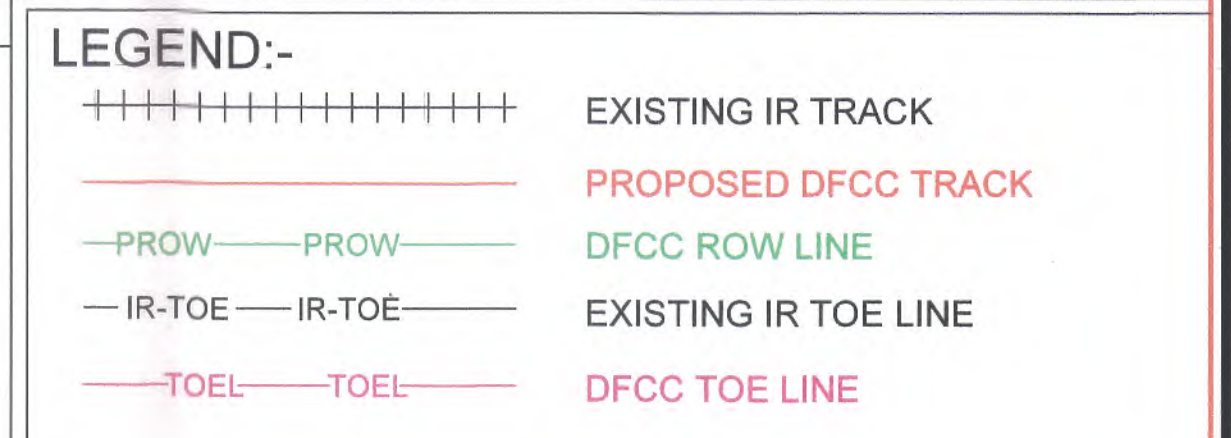

## NOTES:-

1. ALL DIMENSIONS ARE IN METERS UNLESS STATED OTHERWISE.
2. ALL COORDINATES ARE BASED ON WGS 84 PROJECTION IN UTM ZONE 44.
3. TOP WIDTH OF FORMATION IS 13.5M FOR DOUBLE LINE IN STRAIGHT SECTION.
4. CHAINAGE AND LEVELS AS SHOWN IN THE DRAWING IS BASED ON THE DFC DOWN LINE.
5. EQUILIBRIUM SPEED HAS BEEN TAKEN 85 KMPH.
6. TRACK CENTER BETWEEN MAIN LINES OF DFC HAS BEEN KEPT AS MIN. 6.00m AT STRAIGHT SECTION.
7. DRAIN SHALL BE PROVIDED BETWEEN IRC AND DFC TRACKS TO DRAIN OUT RAINWATER.
8. PUBLIC UTILITIES, E.T/H/T LINES, ETC. INTERFERING DFC TRACKS SHALL BE RELOCATED.
9. AT THE LOCATIONS WHERE FORMATION HEIGHT IS <1.75m, IT IS PROPOSED TO MAKE THE FORMATION HEIGHT TO 1.750m BY CUTTING THE EARTH.
10. FOR LEGEND AND ABBREVIATION REFER RELEVANT DRAWING.

PROJECT : EASTERN DEDICATED FREIGHT  
CORRIDOR (PACKAGE - 201)

TITLE : **ALIGNMENT PLAN & PROFILE**  
FROM KM. 129/000 TO KM. 130/200

|             |            |    |            |   |      |                               |       |
|-------------|------------|----|------------|---|------|-------------------------------|-------|
| DRAWING NO. |            |    |            |   | SIZE | REV                           | SCALE |
| D           | 2          | AL | 0          | 0 | 0    | 0                             | A1    |
|             |            |    |            |   | 0    | HOR:- 1 : 2000, VER:- 1 : 200 |       |
| REVIEWS     |            |    |            |   |      |                               |       |
| REV         | DATE       |    | REMARKS    |   |      |                               |       |
| 0           | 21/09/2018 |    | DEFINITIVE |   |      |                               |       |
|             |            |    |            |   |      |                               |       |
|             |            |    |            |   |      |                               |       |

|                                     |                       |
|-------------------------------------|-----------------------|
| DRAWING STAGE                       |                       |
| <input type="checkbox"/>            | FOR APPROVAL          |
| <input checked="" type="checkbox"/> | GOOD FOR CONSTRUCTION |
| RMC :                               |                       |

**SYSTRA**  SYSTRA - Mott  
MacDonald JV

|              |              |
|--------------|--------------|
| CONTRACTOR : | GIL - SIL JV |
|--------------|--------------|

|                                                                                       |                                                                                     |                             |
|---------------------------------------------------------------------------------------|-------------------------------------------------------------------------------------|-----------------------------|
|  | DESIGN CONSULTANT:<br><b>STUP Consultants Pvt. Ltd.</b>                             |                             |
|                                                                                       | REGISTERED OFFICE :<br>1004-5 RAHEJA CHAMBERS,<br>NARIMAN POINT,<br>MUMBAI 400 021. | OFFICE OF ORIGIN<br>KOLKATA |

|                                          |            |                   |       |
|------------------------------------------|------------|-------------------|-------|
|                                          | DATE       | NAME              | SIGN. |
| DRAWN                                    | 21/09/2018 | TC                |       |
| CHKD.                                    | 21/09/2018 |                   |       |
| APPD.                                    | 21/09/2018 | S. MITRA          |       |
| SUBMITTED BY <b>GIL-SIL JV</b>           |            |                   |       |
|                                          | DATE       | NAME              | SIGN. |
| CHKD.                                    | 21/09/2018 | Reepak Gupta      |       |
| APPD.                                    | 21/09/2018 | Nisheeth K. Singh |       |
| NOC BY <b>SYSTRA - Mott MacDonald JV</b> |            |                   |       |
|                                          | DATE       | NAME              | SIGN. |
| CHKD.                                    | 16-02-2019 | ANURANTAN PRASAD  |       |
| NOC                                      | 16-02-2019 | P. Amerikanos     |       |
| APPROVAL BY <b>DFCC</b>                  |            |                   |       |
|                                          | DATE       | NAME              | SIGN. |
| CHKD.                                    |            |                   |       |
| APPD.                                    |            |                   |       |

THIS DRAWING IS THE PROPERTY OF **GIL - SIL JV** IT SHOULD NOT BE USED,  
COPIED OR REPRODUCED WITHOUT THEIR WRITTEN PERMISSION.

[illegible]



←HOWRAH

Chainage CH- 130200 CH- 131400

→DELHI

SECTION-CP-201

LEGEND:-

- +++++ EXISTING IR TRACK
- PROPOSED DFCC TRACK
- PROW
- IR-TOE
- TOEL
- EXISTING IR TOE LINE
- DFCC TOE LINE

NOTES:-

1. ALL DIMENSIONS ARE IN METERS UNLESS STATED OTHERWISE.
2. ALL COORDINATES ARE BASED ON WGS 84 PROJECTION IN UTM ZONE 44.
3. TOP WIDTH OF FORMATION IS 13.5M FOR DOUBLE LINE IN STRAIGHT SECTION.
4. CHAINAGE AND LEVELS AS SHOWN IN THE DRAWING IS BASED ON THE DFCC DOWN LINE.
5. EQUILIBRIUM SPEED HAS BEEN TAKEN 85 KMPH.
6. TRACK CENTER BETWEEN MAIN LINES OF DFC HAS BEEN KEPT AS MIN. 6.00m AT STRAIGHT SECTION.
7. DRAIN SHALL BE PROVIDED BETWEEN IR AND DFC TRACKS TO DRAIN OUT RAINWATER.
8. PUBLIC UTILITIES, HT/LT LINES, ETC. INTERFERING DFC TRACKS SHALL BE RELOCATED.
9. AT THE LOCATIONS WHERE FORMATION HEIGHT IS <1.75m, IT IS PROPOSED TO MAKE THE FORMATION HEIGHT TO 1.750m BY CUTTING THE EARTH.
10. FOR LEGEND AND ABBREVIATION REFER RELEVANT DRAWING.

EMPLOYER :

**DEDICATED FREIGHT CORRIDOR CORPORATION OF INDIA LTD.**

PROJECT :

**EASTERN DEDICATED FREIGHT CORRIDOR (PACKAGE - 201)**

TITLE :

**ALIGNMENT PLAN & PROFILE FROM KM. 130/200 TO KM. 131/400**

| DRAWING NO.    | SIZE | REV | SCALE                         |
|----------------|------|-----|-------------------------------|
| D 2 AL 0 0 1 0 | A1   | 0   | HOR:- 1 : 2000, VER:- 1 : 200 |

| REVIEWS |            |            |
|---------|------------|------------|
| REV     | DATE       | REMARKS    |
| 0       | 21/09/2018 | DEFINITIVE |

| DRAWING STAGE                                             |  |
|-----------------------------------------------------------|--|
| <input type="checkbox"/> FOR APPROVAL                     |  |
| <input checked="" type="checkbox"/> GOOD FOR CONSTRUCTION |  |


PMc : **SYSTRA - Mott MacDonald JV**

CONTRACTOR : **GIL - SIL JV**

DESIGN CONSULTANT: **STUP Consultants Pvt. Ltd.**  
REGISTERED OFFICE : 1004-5 RAHEJA CHAMBERS, NARIMAN POINT, MUMBAI 400 021.  
OFFICE OF ORIGIN KOLKATA

| DATE                                     | NAME             | SIGN. |
|------------------------------------------|------------------|-------|
| DRAWN 21/09/2018                         | TC               |       |
| CHKD. 21/09/2018                         |                  |       |
| APPD. 21/09/2018                         | S. MITRA         |       |
| SUBMITTED BY <b>GIL-SIL JV</b>           |                  |       |
| DATE                                     | NAME             | SIGN. |
| CHKD. 21/09/2018                         | Reebak Gupta     |       |
| APPD. 21/09/2018                         | Nisheet K. Singh |       |
| NOC BY <b>SYSTRA - Mott MacDonald JV</b> |                  |       |
| DATE                                     | NAME             | SIGN. |
| CHKD. 16-02-2019                         | ANURANTAN PRASAD |       |
| NOC 16-02-2019                           | P. Amerthans     |       |
| APPROVAL BY <b>DFCC</b>                  |                  |       |
| DATE                                     | NAME             | SIGN. |
| CHKD.                                    |                  |       |
| APPD.                                    |                  |       |

THIS DRAWING IS THE PROPERTY OF **GIL - SIL JV** IT SHOULD NOT BE USED, COPIED OR REPRODUCED WITHOUT THEIR WRITTEN PERMISSION.

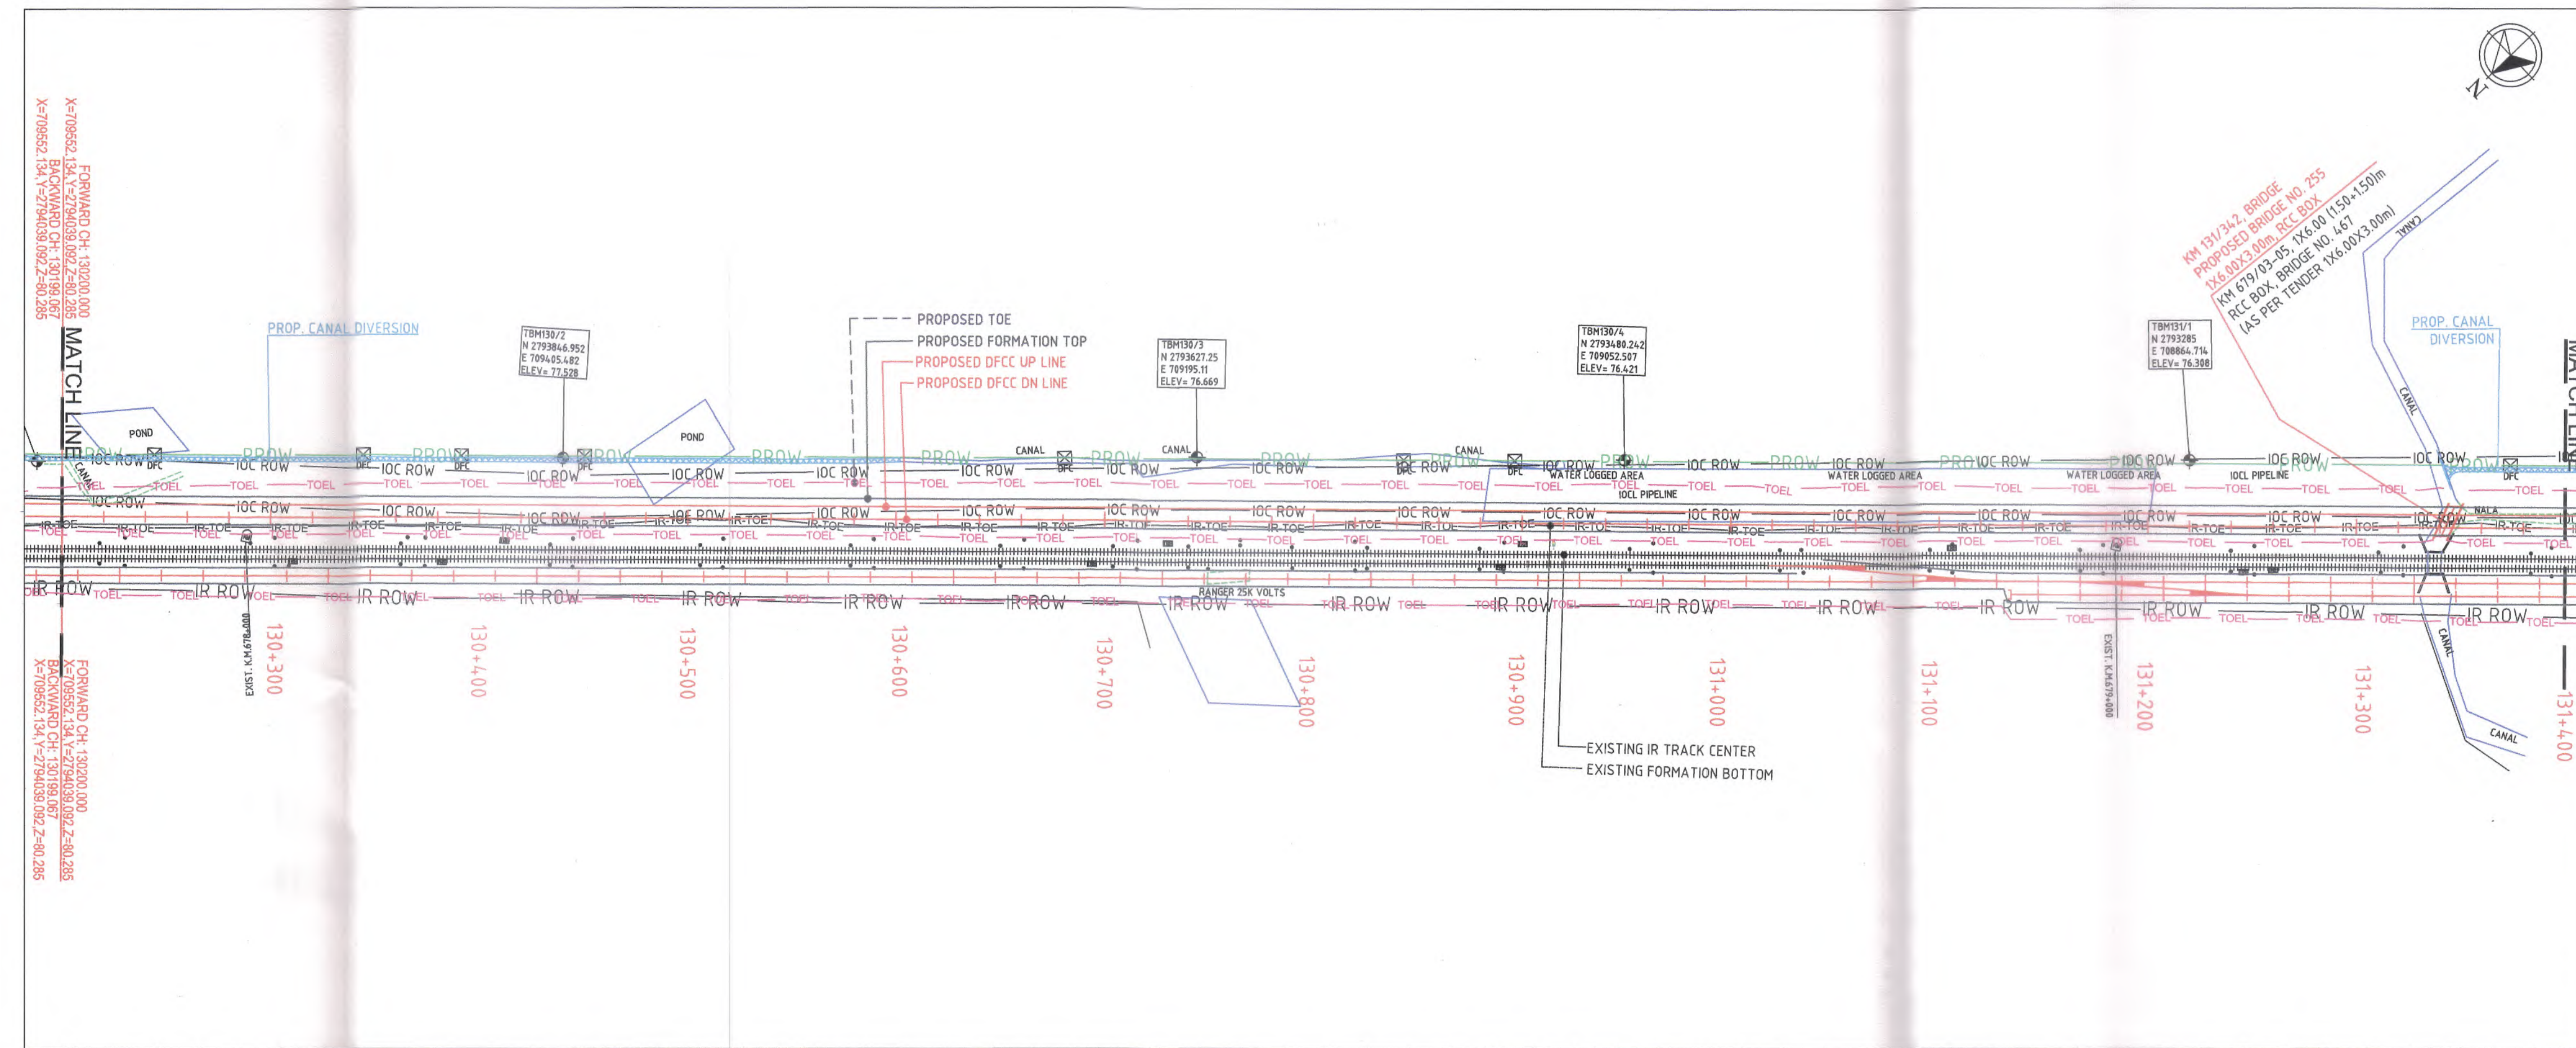

| LEVEL DATUM = 75                                                            | 100                                      | 95     | 90     | 85     | 80     |
|-----------------------------------------------------------------------------|------------------------------------------|--------|--------|--------|--------|
| VERTICAL ALIGNMENT                                                          | G=-0.059% (1 IN 1694.915)<br>L=1059.067m |        |        |        |        |
| HORIZONTAL ALIGNMENT                                                        | L=1711.467m                              |        |        |        |        |
| DIST. BETWEEN EX. IR MAIN TRACK & PROPOSED DFC TRACK AS PER TENDER DOCUMENT | 6.500                                    | 6.500  | 6.500  | 6.500  | 6.500  |
| DIST. BETWEEN EX. IR MAIN TRACK & PROPOSED DFC TRACK AS PER DESIGN          | 15.410                                   | 15.400 | 15.377 | 15.344 | 15.337 |
| FILL (+)/ CUT (-)                                                           | 2.116                                    | 2.242  | 2.538  | 2.751  | 2.945  |
| PROPOSED FORMATION LEVELS                                                   | 80.285                                   | 80.297 | 80.309 | 80.321 | 80.333 |
| EXIST. IR FORMATION LEVELS                                                  | 80.035                                   | 80.029 | 80.033 | 80.037 | 80.041 |
| GROUND LEVELS                                                               | 78.010                                   | 78.055 | 77.770 | 77.569 | 77.387 |
| CHAINAGE                                                                    | 130200                                   | 130220 | 130240 | 130260 | 130280 |
| THROUGH CHAINAGE                                                            | 130200                                   | 130220 | 130240 | 130260 | 130280 |



HOWRAH

DELHI

Chainage CH- 131400 CH- 132600

SECTION-CP-201

LEGEND:-

- +++++ EXISTING IR TRACK
- PROPOSED DFCC TRACK
- PROW
- PROW
- IR-TOE
- IR-TOE
- TOEL
- TOEL
- DFCC ROW LINE
- EXISTING IR TOE LINE
- DFCC TOE LINE

NOTES:-

1. ALL DIMENSIONS ARE IN METERS UNLESS STATED OTHERWISE.
2. ALL COORDINATES ARE BASED ON WGS 84 PROJECTION IN UTM ZONE 44.
3. TOP WIDTH OF FORMATION IS 13.5M FOR DOUBLE LINE IN STRAIGHT SECTION.
4. CHAINAGE AND LEVELS AS SHOWN IN THE DRAWING IS BASED ON THE DFC DOWN LINE.
5. EQUILIBRIUM SPEED HAS BEEN TAKEN 85 KMPH.
6. TRACK CENTER BETWEEN MAIN LINES OF DFC HAS BEEN KEPT AS MIN. 6.00m AT STRAIGHT SECTION.
7. DRAIN SHALL BE PROVIDED BETWEEN IR AND DFC TRACKS TO DRAIN OUT RAINWATER.
8. PUBLIC UTILITIES, HT/LT LINES, ETC. INTERFERING DFC TRACKS SHALL BE RELOCATED.
9. AT THE LOCATIONS WHERE FORMATION HEIGHT IS <1.75m, IT IS PROPOSED TO MAKE THE FORMATION HEIGHT TO 1.750m BY CUTTING THE EARTH.
10. FOR LEGEND AND ABBREVIATION REFER RELEVANT DRAWING.

EMPLOYER :



DEDICATED FREIGHT CORRIDOR CORPORATION OF INDIA LTD.

PROJECT :

EASTERN DEDICATED FREIGHT CORRIDOR (PACKAGE - 201)

TITLE :

ALIGNMENT PLAN & PROFILE FROM KM. 131/400 TO KM. 132/600

| DRAWING NO.    | SIZE | REV | SCALE                         |
|----------------|------|-----|-------------------------------|
| D 2 AL 0 0 1 1 | A1   | 0   | HOR:- 1 : 2000, VER:- 1 : 200 |


| REVIEWS |            |            |
|---------|------------|------------|
| REV     | DATE       | REMARKS    |
| 0       | 21/09/2018 | DEFINITIVE |

| DRAWING STAGE                                             |                            |
|-----------------------------------------------------------|----------------------------|
| <input type="checkbox"/> FOR APPROVAL                     |                            |
| <input checked="" type="checkbox"/> GOOD FOR CONSTRUCTION |                            |
| PMC :                                                     | SYSTRA - Mott MacDonald JV |
| CONTRACTOR :                                              | GIL - SIL JV               |

|                     |                                                        |
|---------------------|--------------------------------------------------------|
| DESIGN CONSULTANT:  | STUP Consultants Pvt. Ltd.                             |
| REGISTERED OFFICE : | 1004-5 RAHEJA CHAMBERS, NARIMAN POINT, MUMBAI 400 021. |
| OFFICE OF ORIGIN    | KOLKATA                                                |

| DATE                              | NAME              | SIGN. |
|-----------------------------------|-------------------|-------|
| DRAWN 21/09/2018                  | T. C              |       |
| CHKD. 21/09/2018                  |                   |       |
| APPD. 21/09/2018                  | S. MITRA          |       |
| SUBMITTED BY GIL-SIL JV           |                   |       |
| DATE                              | NAME              | SIGN. |
| CHKD. 21/09/2018                  | Reshmi Gupta      |       |
| APPD. 21/09/2018                  | Nisheeth K. Singh |       |
| NOC BY SYSTRA - Mott MacDonald JV |                   |       |
| DATE                              | NAME              | SIGN. |
| CHKD. 16-02-2019                  | ANURANJAN PRASAD  |       |
| NOC 16-02-2019                    | P. Amerkhanov     |       |
| APPROVAL BY DFCC                  |                   |       |
| DATE                              | NAME              | SIGN. |
| CHKD.                             |                   |       |
| APPD.                             |                   |       |

THIS DRAWING IS THE PROPERTY OF GIL - SIL JV IT SHOULD NOT BE USED, COPIED OR REPRODUCED WITHOUT THEIR WRITTEN PERMISSION.

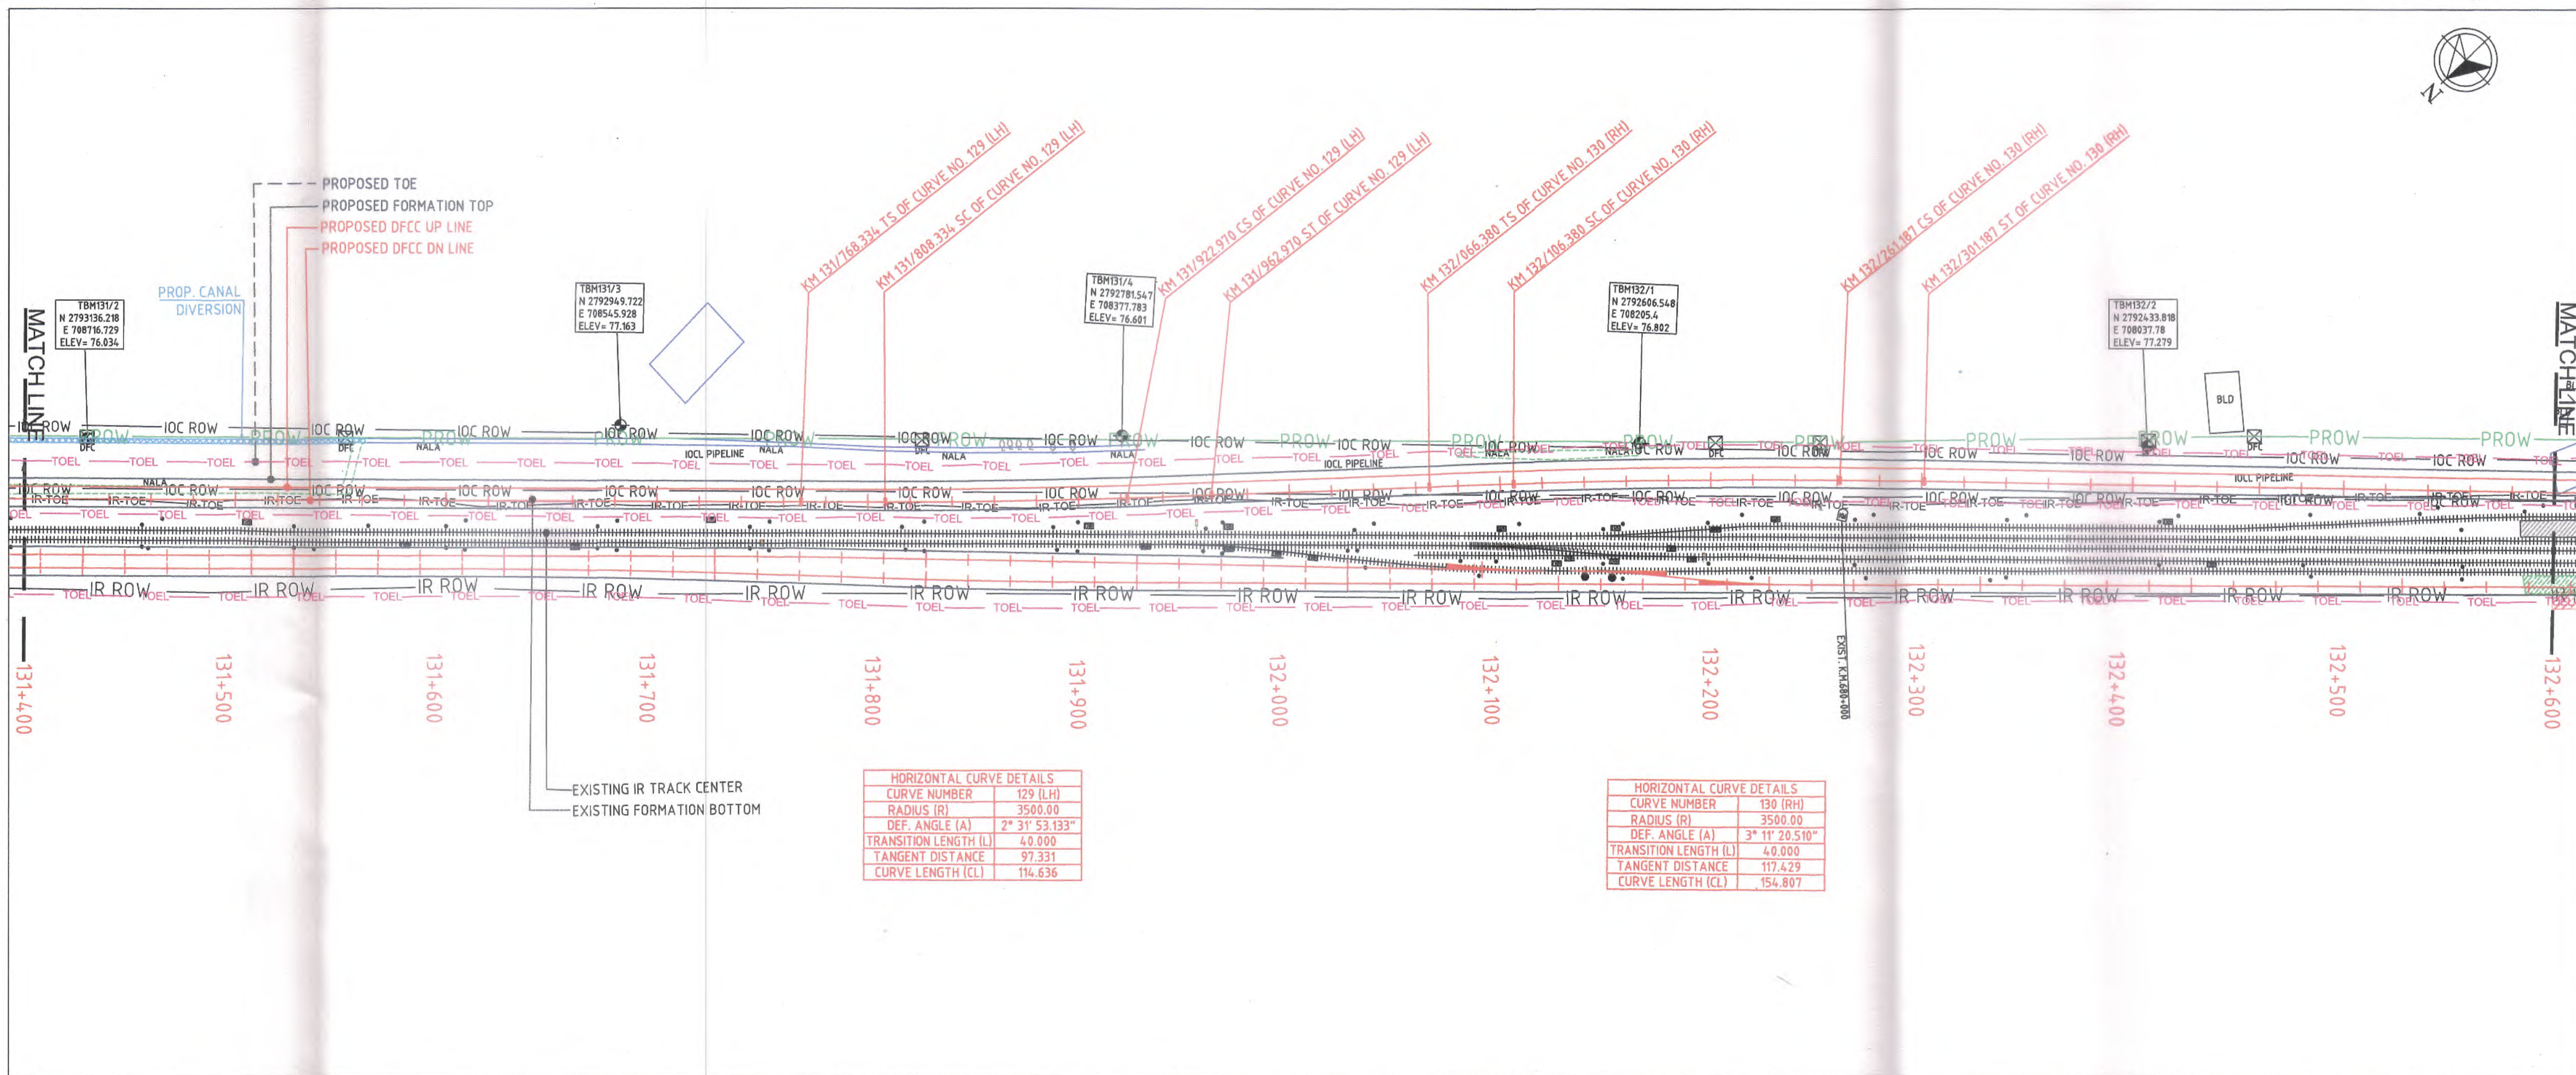

| VERTICAL ALIGNMENT                                                          |  | L=890.000m<br>G=-0.087% (1 IN 1155.844) |        | L=1000.000m<br>G=-0.002% (1 IN 66666.667) |        | L=1000.000m<br>G=-0.002% (1 IN 66666.667) |        | L=970.000m<br>G=0.067% (1 IN 1485.452) |        |
|-----------------------------------------------------------------------------|--|-----------------------------------------|--------|-------------------------------------------|--------|-------------------------------------------|--------|----------------------------------------|--------|
| HORIZONTAL ALIGNMENT                                                        |  | L=1711.467m                             |        | L=1711.467m                               |        | L=40.000m                                 |        | L=103.410m                             |        |
| DIST. BETWEEN EX. IR MAIN TRACK & PROPOSED DFC TRACK AS PER TENDER DOCUMENT |  | 6.500                                   | 6.500  | 6.500                                     | 6.500  | 6.500                                     | 6.500  | 6.500                                  | 6.500  |
| DIST. BETWEEN EX. IR MAIN TRACK & PROPOSED DFC TRACK AS PER DESIGN          |  | 14.607                                  | 14.594 | 14.583                                    | 14.573 | 14.565                                    | 14.558 | 14.552                                 | 14.547 |
| FILL (+) / CUT (-)                                                          |  | 3.266                                   | 3.545  | 3.530                                     | 3.554  | 3.477                                     | 3.477  | 3.477                                  | 3.477  |
| PROPOSED FORMATION LEVELS                                                   |  | 79.807                                  | 79.870 | 79.853                                    | 79.836 | 79.818                                    | 79.801 | 79.784                                 | 79.767 |
| EXIST. IR FORMATION LEVELS                                                  |  | 80.219                                  | 80.228 | 80.235                                    | 80.231 | 80.200                                    | 80.193 | 80.184                                 | 80.175 |
| GROUND LEVELS                                                               |  | 76.621                                  | 76.325 | 76.323                                    | 76.276 | 76.264                                    | 76.323 | 77.071                                 | 77.293 |
| CHAINAGE                                                                    |  | 131400                                  | 131420 | 131440                                    | 131460 | 131480                                    | 131500 | 131520                                 | 131540 |
| THROUGH CHAINAGE                                                            |  | 131400                                  | 131420 | 131440                                    | 131460 | 131480                                    | 131500 | 131520                                 | 131540 |







←HOWRAH

→DELHI

Chainage CH- 133800 CH- 135000

SECTION-CP-201

LEGEND:-

- +++++ EXISTING IR TRACK
- PROPOSED DFCC TRACK
- PROW
- DFCC ROW LINE
- IR-TOE
- EXISTING IR TOE LINE
- TOEL
- DFCC TOE LINE

NOTES:-

- ALL DIMENSIONS ARE IN METERS UNLESS STATED OTHERWISE.
- ALL COORDINATES ARE BASED ON WGS 84 PROJECTION IN UTM ZONE 44.
- TOP WIDTH OF FORMATION IS 13.5M FOR DOUBLE LINE IN STRAIGHT SECTION.
- CHAINAGE AND LEVELS AS SHOWN IN THE DRAWING IS BASED ON THE DFC DOWN LINE.
- EQUILIBRIUM SPEED HAS BEEN TAKEN 85 KM/H.
- TRACK CENTER BETWEEN MAIN LINES OF DFC HAS BEEN KEPT AS MIN. 6.00m AT STRAIGHT SECTION.
- DRAIN SHALL BE PROVIDED BETWEEN IR AND DFC TRACKS TO DRAIN OUT RAINWATER.
- PUBLIC UTILITIES, HT/LT LINES, ETC. INTERFERING DFC TRACKS SHALL BE RELOCATED.
- AT THE LOCATIONS WHERE FORMATION HEIGHT IS <1.75m, IT IS PROPOSED TO MAKE THE FORMATION HEIGHT TO 1.750m BY CUTTING THE EARTH.
- FOR LEGEND AND ABBREVIATION REFER RELEVANT DRAWING.

EMPLOYER :



DEDICATED FREIGHT CORRIDOR CORPORATION OF INDIA LTD.

PROJECT :

EASTERN DEDICATED FREIGHT CORRIDOR (PACKAGE - 201)

TITLE :

ALIGNMENT PLAN & PROFILE FROM KM. 133/800 TO KM. 135/000

| DRAWING NO.    | SIZE | REV | SCALE                         |
|----------------|------|-----|-------------------------------|
| D 2 AL 0 0 1 3 | A1   | 0   | HOR:- 1 : 2000, VER:- 1 : 200 |

| REV | DATE       | REMARKS    |
|-----|------------|------------|
| 0   | 21/09/2018 | DEFINITIVE |

DRAWING STAGE

☐ FOR APPROVAL

☒ GOOD FOR CONSTRUCTION

PMC :



SYSTRA - Mott MacDonald JV

CONTRACTOR :



GIL - SIL JV



DESIGN CONSULTANT:



STUP Consultants Pvt. Ltd.

REGISTERED OFFICE : 1004-5 RAHEJA CHAMBERS, NARIMAN POINT, MUMBAI 400 021.

OFFICE OF ORIGIN KOLKATA

| DATE                              | NAME             | SIGN. |
|-----------------------------------|------------------|-------|
| 21/09/2018                        | TC               |       |
| 21/09/2018                        |                  |       |
| 21/09/2018                        | S. MITRA         |       |
| SUBMITTED BY GIL-SIL JV           |                  |       |
| DATE                              | NAME             | SIGN. |
| 21/09/2018                        | Reepak Gupta     |       |
| 21/09/2018                        | Nisheet K. Singh |       |
| NOC BY SYSTRA - Mott MacDonald JV |                  |       |
| DATE                              | NAME             | SIGN. |
| 16/02/2019                        | ANURANJAN PRASAD |       |
| 16/02/2019                        | P. Arun Kumar    |       |
| APPROVAL BY DFCC                  |                  |       |
| DATE                              | NAME             | SIGN. |
|                                   |                  |       |
|                                   |                  |       |

THIS DRAWING IS THE PROPERTY OF GIL - SIL JV IT SHOULD NOT BE USED, COPIED OR REPRODUCED WITHOUT THEIR WRITTEN PERMISSION.

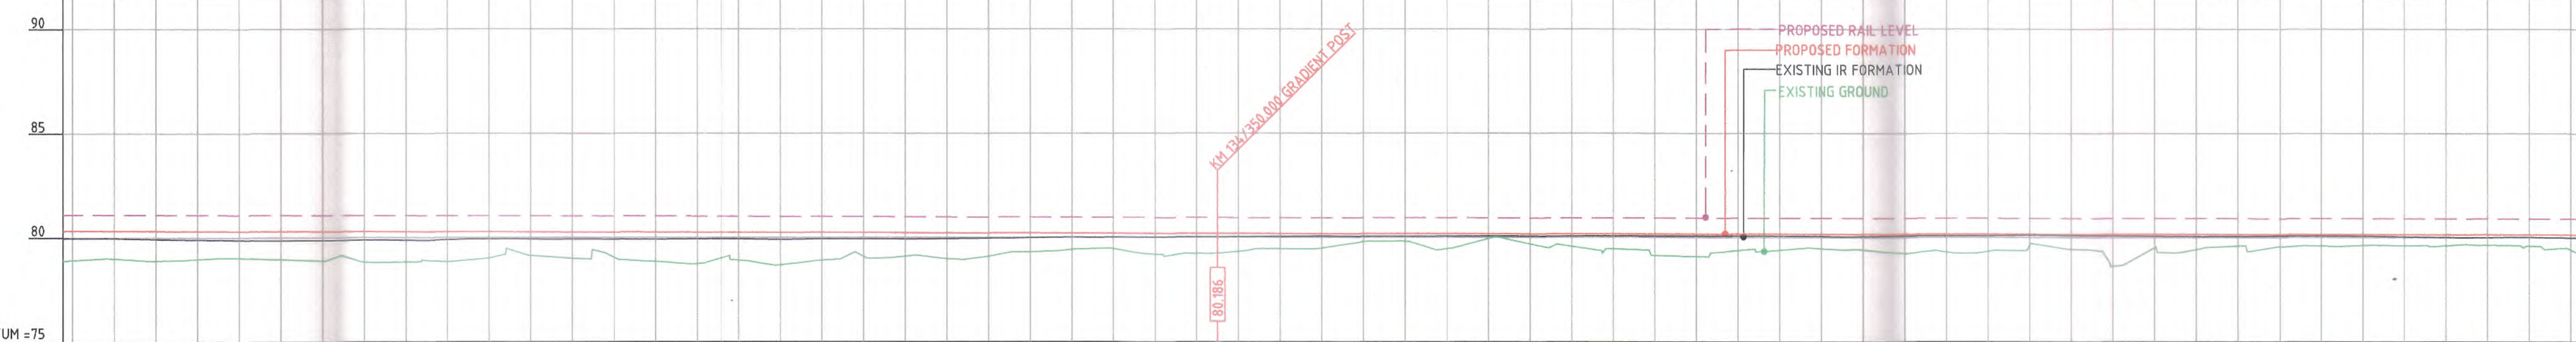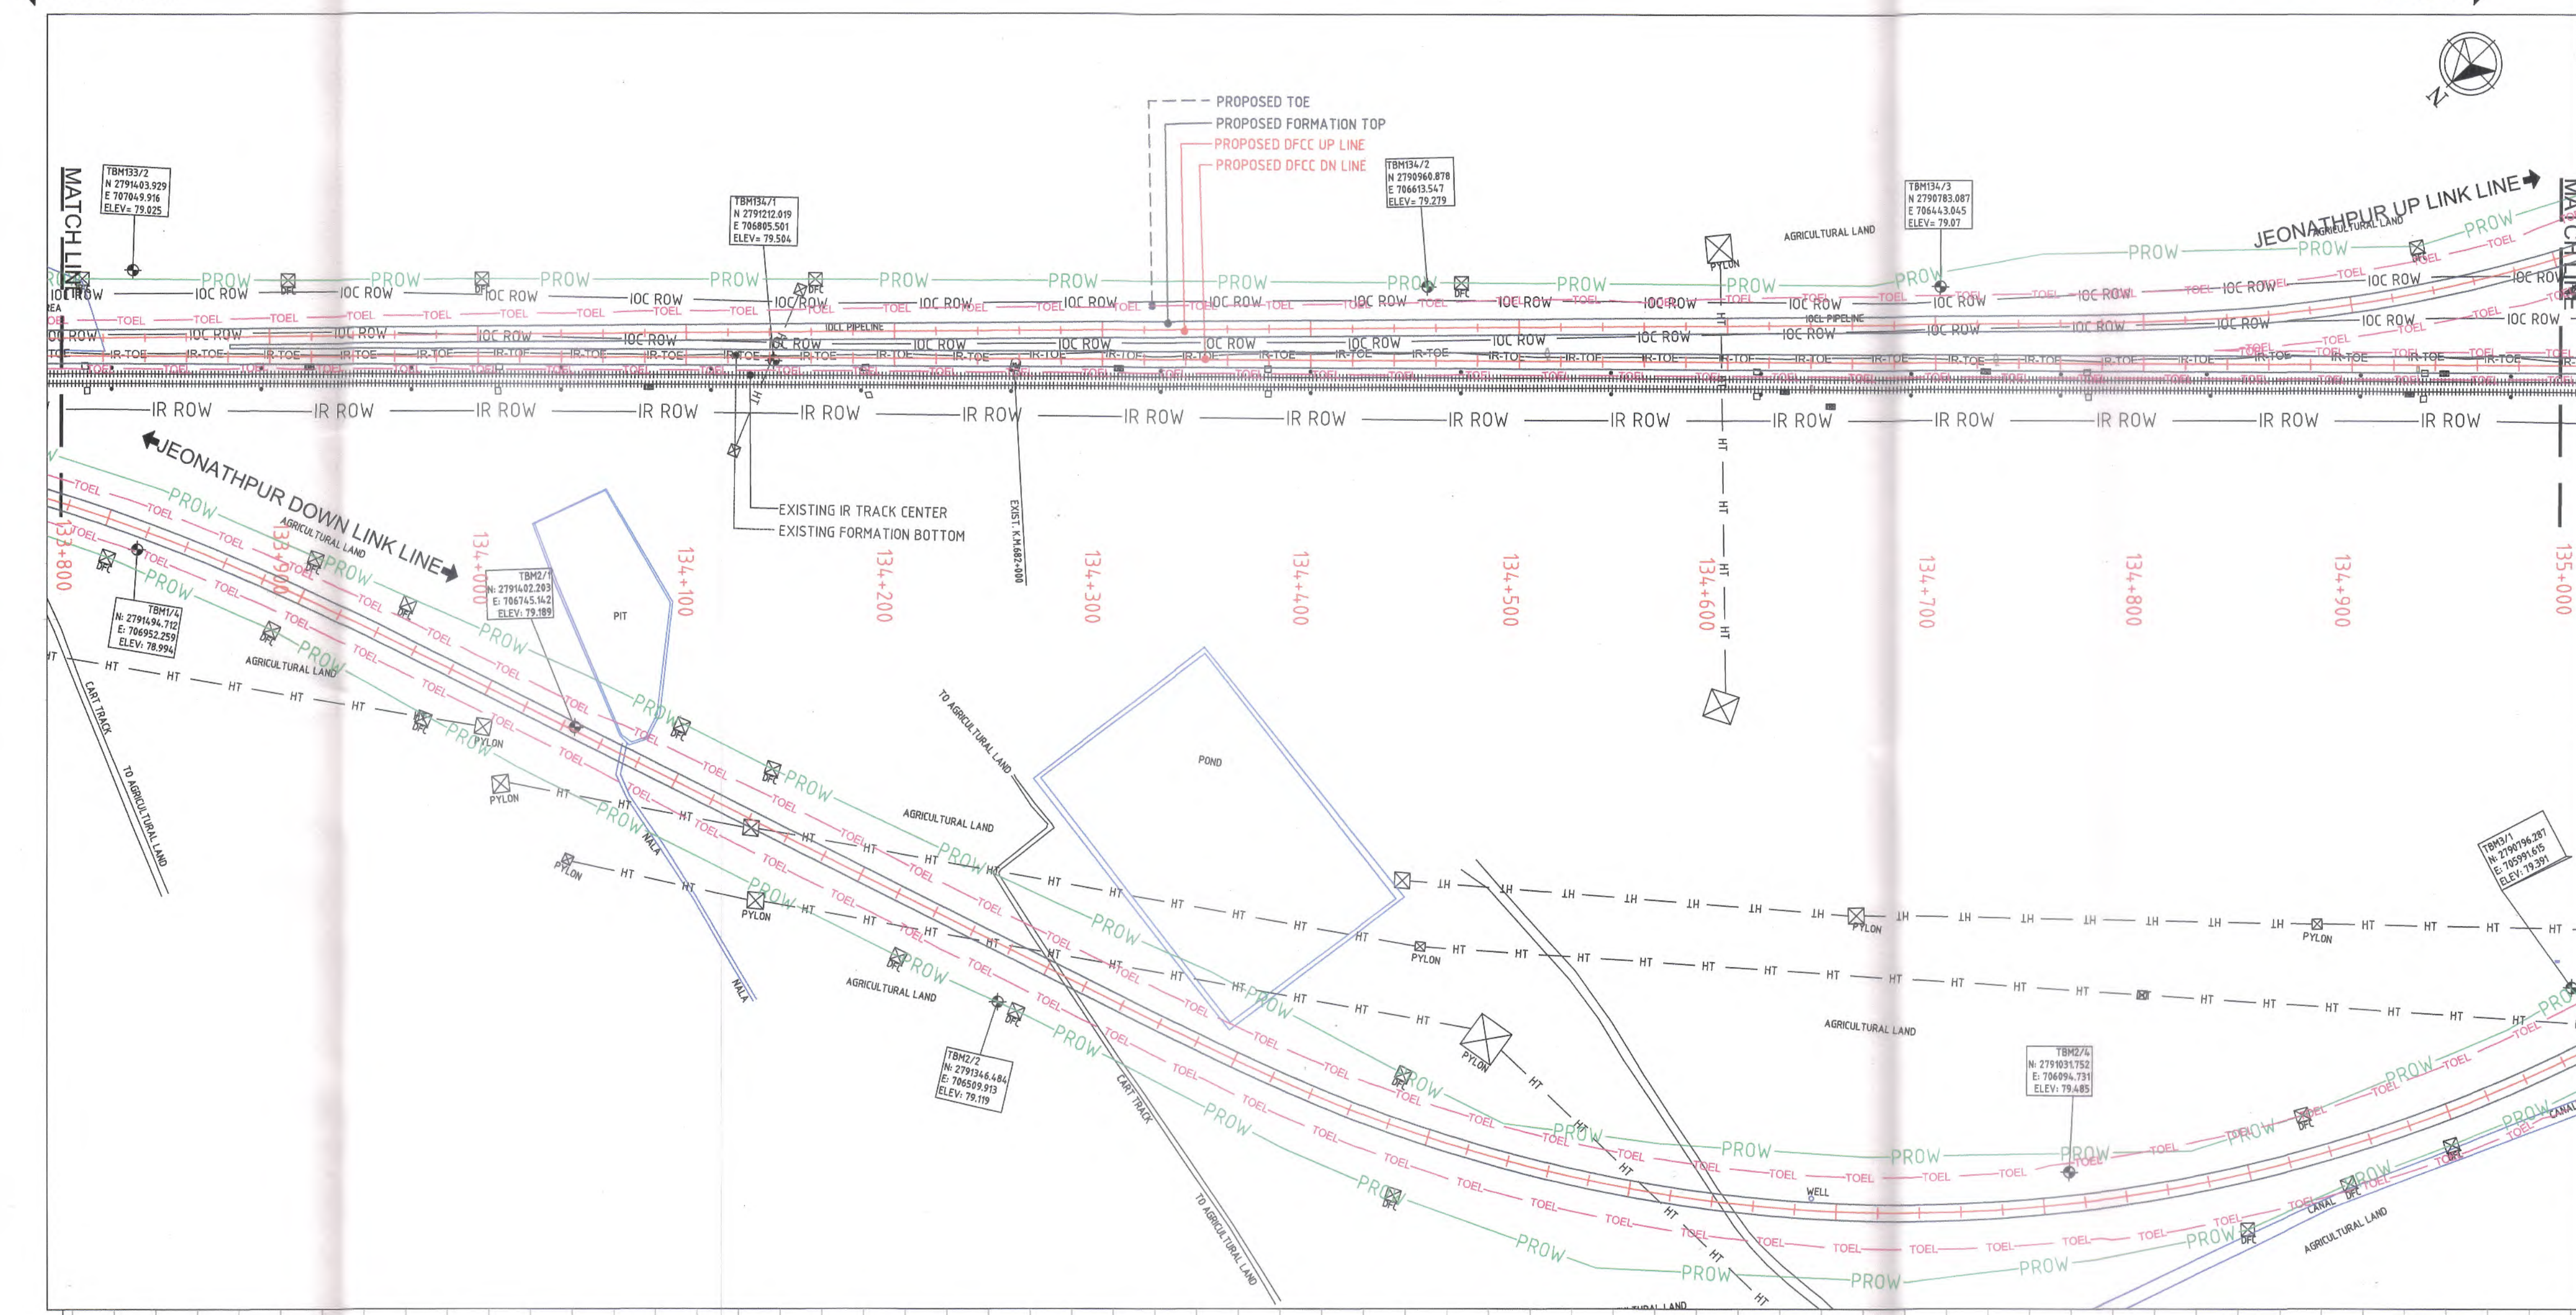

| VERTICAL ALIGNMENT                                                          | L=850.000m<br>G=-0.027% (1 IN 3744.493) | L=850.000m<br>G=-0.027% (1 IN 3744.493) | L=890.000m<br>G=-0.007% (1 IN 14590.164) | L=890.000m<br>G=-0.007% (1 IN 14590.164) |
|-----------------------------------------------------------------------------|-----------------------------------------|-----------------------------------------|------------------------------------------|------------------------------------------|
| HORIZONTAL ALIGNMENT                                                        | L=2456.654m                             | L=2456.654m                             | L=2456.654m                              | L=2456.654m                              |
| DIST. BETWEEN EX. IR MAIN TRACK & PROPOSED DFC TRACK AS PER TENDER DOCUMENT | 6500                                    | 6500                                    | 6500                                     | 6500                                     |
| DIST. BETWEEN EX. IR MAIN TRACK & PROPOSED DFC TRACK AS PER DESIGN          | 8399                                    | 8419                                    | 8360                                     | 8379                                     |
| FILL (+)/ CUT (-)                                                           | 1403                                    | 1328                                    | 1425                                     | 1344                                     |
| PROPOSED FORMATION LEVELS                                                   | 80.333                                  | 80.328                                  | 80.322                                   | 80.317                                   |
| EXIST. IR FORMATION LEVELS                                                  | 79.972                                  | 79.965                                  | 79.921                                   | 79.897                                   |
| GROUND LEVELS                                                               | 78.910                                  | 78.899                                  | 78.897                                   | 78.897                                   |
| CHAINAGE                                                                    | 133800                                  | 133820                                  | 133840                                   | 133860                                   |
| THROUGH CHAINAGE                                                            | 133800                                  | 133820                                  | 133840                                   | 133860                                   |




SECTION-CP-201

HOWRAH

DELHI

LEGEND:-

- EXISTING IR TRACK
- PROPOSED DFCC TRACK
- DFCC ROW LINE
- EXISTING IR TOE LINE
- DFCC TOE LINE

NOTES:-

- ALL DIMENSIONS ARE IN METERS UNLESS STATED OTHERWISE.
- ALL COORDINATES ARE BASED ON WGS 84 PROJECTION IN UTM ZONE 44.
- TOP WIDTH OF FORMATION IS 13.5M FOR DOUBLE LINE IN STRAIGHT SECTION.
- CHAINAGE AND LEVELS AS SHOWN IN THE DRAWING IS BASED ON THE DFC DOWN LINE.
- EQUILIBRIUM SPEED HAS BEEN TAKEN 85 KMPH.
- TRACK CENTER BETWEEN MAIN LINES OF DFC HAS BEEN KEPT AS MIN. 6.00m AT STRAIGHT SECTION.
- DRAIN SHALL BE PROVIDED BETWEEN IR AND DFC TRACKS TO DRAIN OUT RAINWATER.
- PUBLIC UTILITIES, HT/ LT LINES, ETC. INTERFERING DFC TRACKS SHALL BE RELOCATED.
- AT THE LOCATIONS WHERE FORMATION HEIGHT IS <1.75m, IT IS PROPOSED TO MAKE THE FORMATION HEIGHT TO 1.750m BY CUTTING THE EARTH.
- FOR LEGEND AND ABBREVIATION REFER RELEVANT DRAWING.

EMPLOYER :



DEDICATED FREIGHT CORRIDOR CORPORATION OF INDIA LTD.

PROJECT :

EASTERN DEDICATED FREIGHT CORRIDOR (PACKAGE - 201)

TITLE :


| DRAWING NO.    | SIZE | REV | SCALE                         |
|----------------|------|-----|-------------------------------|
| D 2 AL 0 0 1 4 | A1   | 0   | HOR:- 1 : 2000, VER:- 1 : 200 |

| REVIEWS |            |            |
|---------|------------|------------|
| REV     | DATE       | REMARKS    |
| 0       | 21/09/2018 | DEFINITIVE |

DRAWING STAGE

- ☐ FOR APPROVAL
- ☒ GOOD FOR CONSTRUCTION

PMC :



SYSTRA - Mott MacDonald JV

CONTRACTOR :



GIL - SIL JV

DESIGN CONSULTANT:




STUP Consultants Pvt. Ltd.

REGISTERED OFFICE : 1004-5 RAHEJA CHAMBERS, NARIMAN POINT, MUMBAI 400 021.

OFFICE OF ORIGIN KOLKATA

| DATE                              | NAME             | SIGN. |
|-----------------------------------|------------------|-------|
| 21/09/2018                        | TC               |       |
| 21/09/2018                        |                  |       |
| 21/09/2018                        | S. MITRA         |       |
| SUBMITTED BY GIL-SIL JV           |                  |       |
| DATE                              | NAME             | SIGN. |
| 21/09/2018                        | Reebak Gupta     |       |
| 21/09/2018                        | Nisheet K. Singh |       |
| NOC BY SYSTRA - Mott MacDonald JV |                  |       |
| DATE                              | NAME             | SIGN. |
| 16-02-2019                        | ANURAGAN PRASAD  |       |
| 16-02-2019                        | P. Amerikano     |       |
| APPROVAL BY DFCC                  |                  |       |
| DATE                              | NAME             | SIGN. |
|                                   |                  |       |

THIS DRAWING IS THE PROPERTY OF GIL - SIL JV IT SHOULD NOT BE USED, COPIED OR REPRODUCED WITHOUT THEIR WRITTEN PERMISSION.

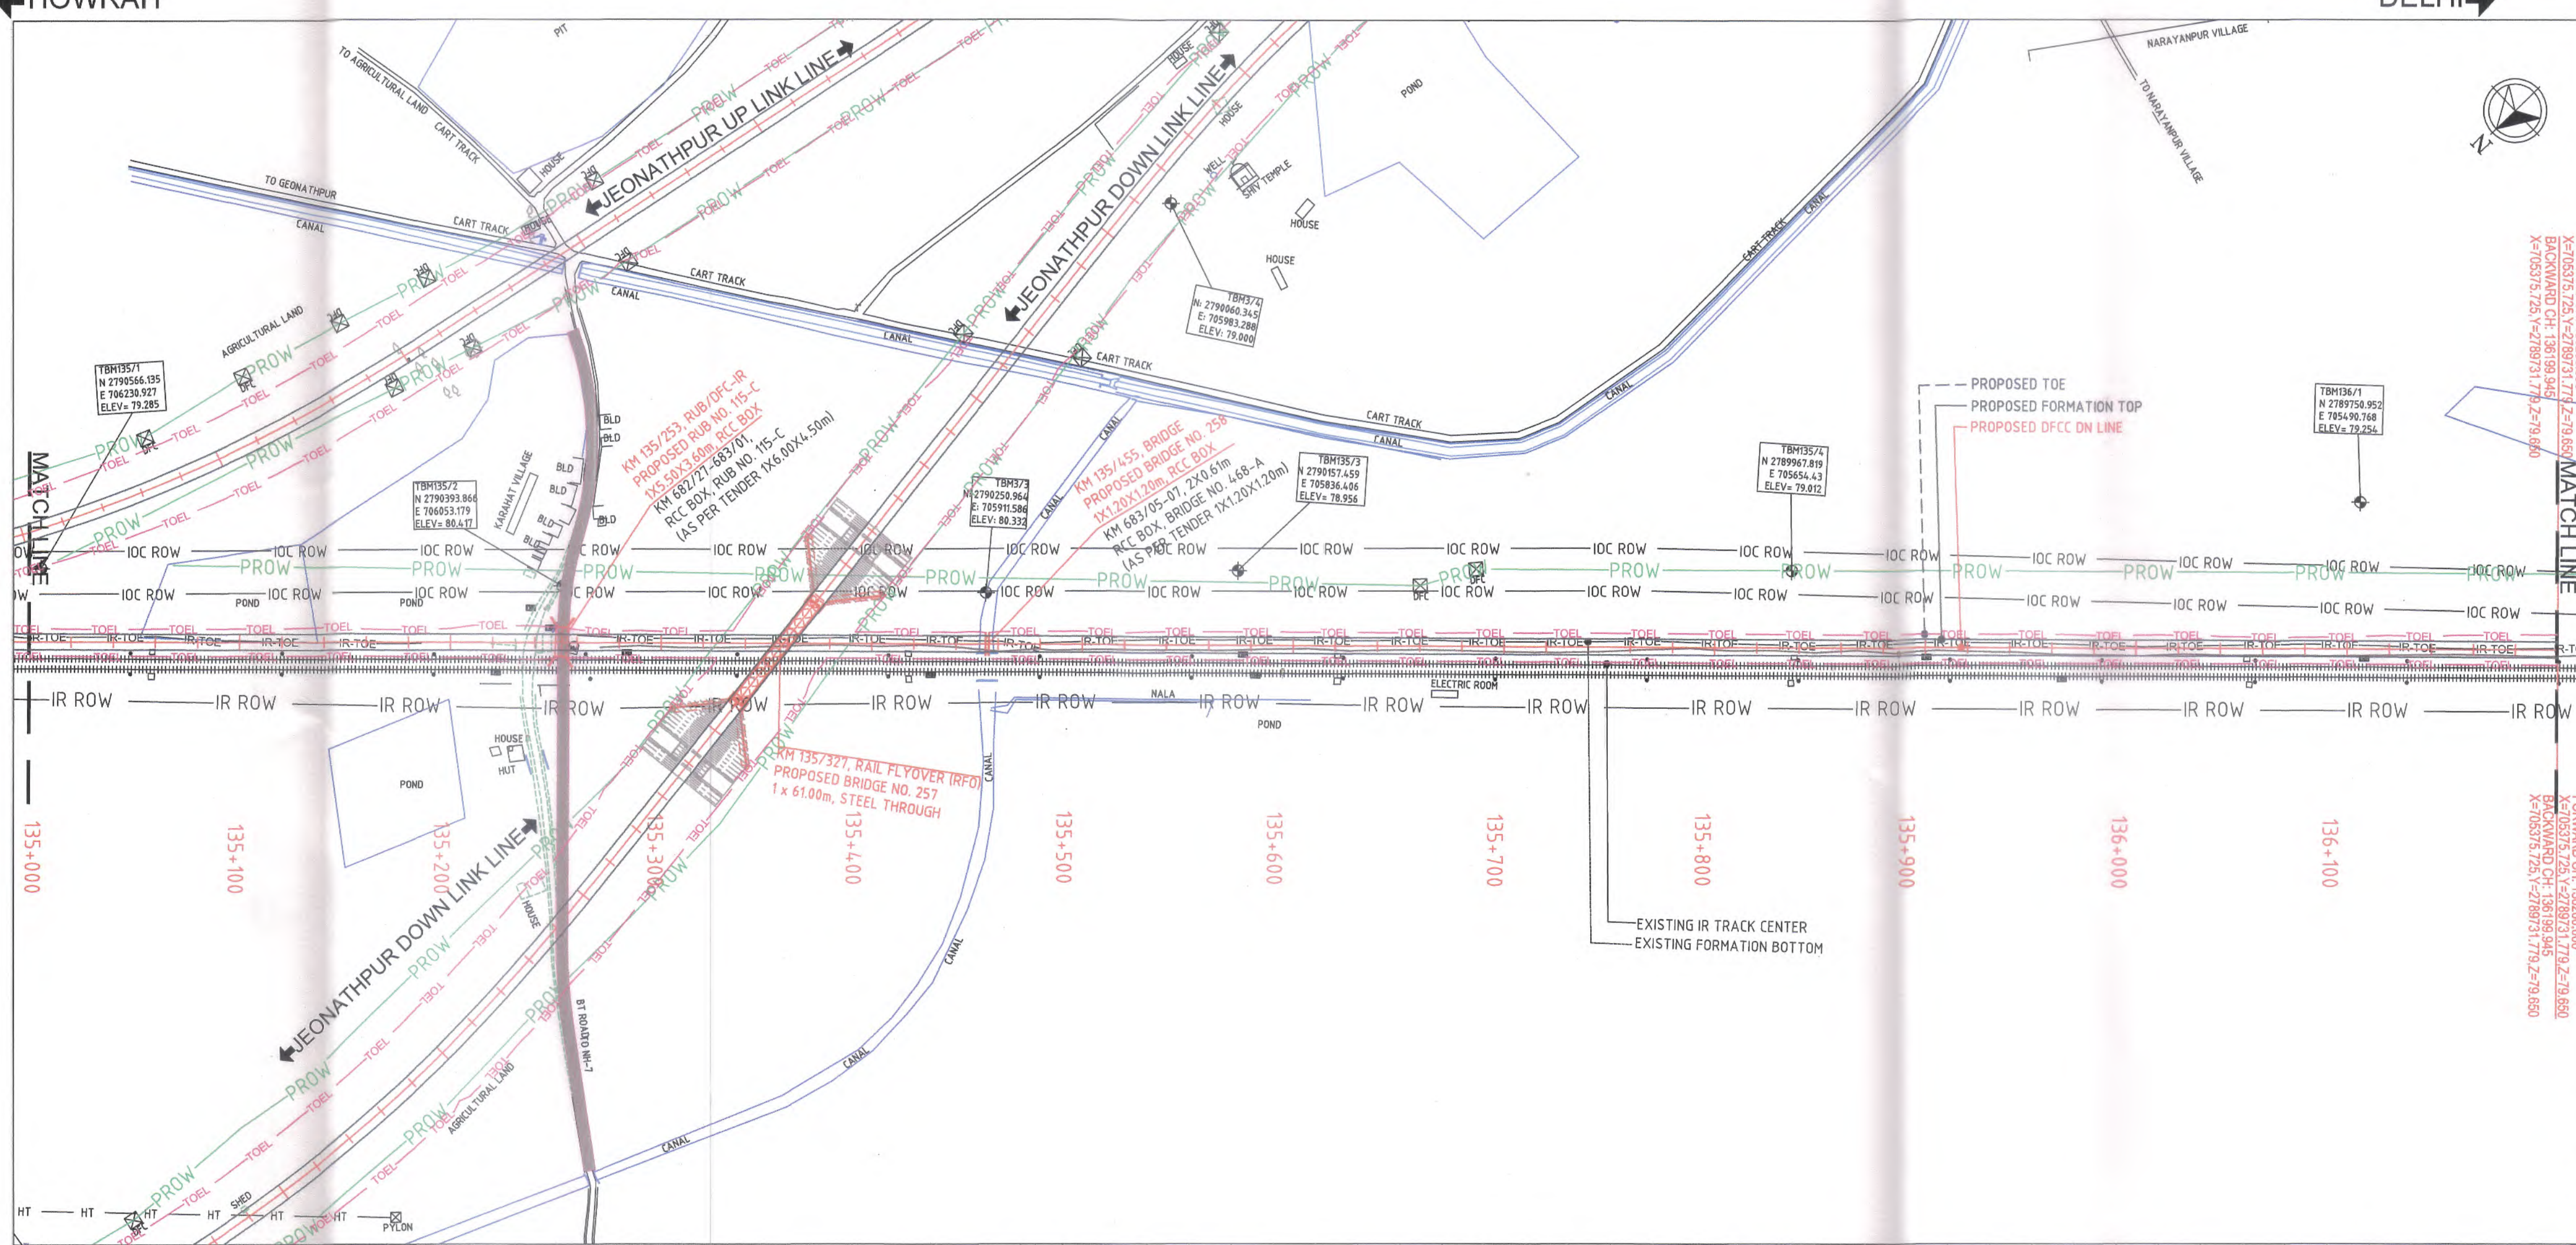

| LEVEL DATUM = 75                                                            | 95                                        | 90                                       | 85                                       | 80                            |
|-----------------------------------------------------------------------------|-------------------------------------------|------------------------------------------|------------------------------------------|-------------------------------|
| VERTICAL ALIGNMENT                                                          | L=890.000m<br>G=-0.0071% (1 IN 14590.164) | L=760.000m<br>G=-0.0622% (1 IN 1600.000) | L=760.000m<br>G=-0.0622% (1 IN 1600.000) | L=200.000m<br>G=0.000 (LEVEL) |
| HORIZONTAL ALIGNMENT                                                        | L=2456.654m                               | L=2456.654m                              | L=2456.654m                              | L=2456.654m                   |
| DIST. BETWEEN EX. IR MAIN TRACK & PROPOSED DFC TRACK AS PER TENDER DOCUMENT | 6500                                      | 6500                                     | 6500                                     | 6500                          |
| DIST. BETWEEN EX. IR MAIN TRACK & PROPOSED DFC TRACK AS PER DESIGN          | 6477                                      | 6477                                     | 6421                                     | 6498                          |
| FILL (+)/ CUT (-)                                                           | 0.727                                     | 0.591                                    | 0.685                                    | 0.601                         |
| PROPOSED FORMATION LEVELS                                                   | 80.141                                    | 80.140                                   | 80.139                                   | 80.137                        |
| EXIST. IR FORMATION LEVELS                                                  | 79.992                                    | 80.010                                   | 80.033                                   | 80.050                        |
| GROUND LEVELS                                                               | 79.415                                    | 79.550                                   | 79.453                                   | 79.536                        |
| CHAINAGE                                                                    | 135000                                    | 135020                                   | 135040                                   | 135060                        |
| THROUGH CHAINAGE                                                            |                                           |                                          |                                          |                               |



Chainage CH- 136200 CH- 137400

SECTION-CP-201

HOWRAH

DELHI

LEGEND:-

- EXISTING IR TRACK
- PROPOSED DFCC TRACK
- DFCC ROW LINE
- EXISTING IR TOE LINE
- DFCC TOE LINE

NOTES:-

- ALL DIMENSIONS ARE IN METERS UNLESS STATED OTHERWISE.
- ALL COORDINATES ARE BASED ON WGS 84 PROJECTION IN UTM ZONE 44.
- TOP WIDTH OF FORMATION IS 13.5M FOR DOUBLE LINE IN STRAIGHT SECTION.
- CHAINAGE AND LEVELS AS SHOWN IN THE DRAWING IS BASED ON THE DFC DOWN LINE
- EQUILIBRIUM SPEED HAS BEEN TAKEN 85 KM/H.
- TRACK CENTER BETWEEN MAIN LINES OF DFC HAS BEEN KEPT AS MIN. 6.00m AT STRAIGHT SECTION.
- DRAIN SHALL BE PROVIDED BETWEEN IR AND DFC TRACKS TO DRAIN OUT RAINWATER.
- PUBLIC UTILITIES, HT/LT LINES, ETC. INTERFERING DFC TRACKS SHALL BE RELOCATED
- AT THE LOCATIONS WHERE FORMATION HEIGHT IS <1.75m, IT IS PROPOSED TO MAKE THE FORMATION HEIGHT TO 1.750m BY CUTTING THE EARTH
- FOR LEGEND AND ABBREVIATION REFER RELEVANT DRAWING.

EMPLOYER :



DEDICATED FREIGHT CORRIDOR CORPORATION OF INDIA LTD.

PROJECT :

EASTERN DEDICATED FREIGHT CORRIDOR (PACKAGE - 201)

TITLE :

ALIGNMENT PLAN & PROFILE  

| DRAWING NO.    | SIZE | REV | SCALE                         |
|----------------|------|-----|-------------------------------|
| D 2 AL 0 0 1 5 | A1   | 1   | HOR:- 1 : 2000, VER:- 1 : 200 |

| REV | DATE       | REMARKS                                               |
|-----|------------|-------------------------------------------------------|
| 0   | 19/09/2018 | DEFINITIVE                                            |
| 1   | 28/12/2018 | Ltr No.PMCS/EDFC2/LTT/2018/8081 Comments Incorporated |

DRAWING STAGE

FOR APPROVAL

GOOD FOR CONSTRUCTION

PMC :



SYSTRA - Mott MacDonald JV

CONTRACTOR :



GIL - SIL JV



DESIGN CONSULTANT:


STUP Consultants Pvt. Ltd.

REGISTERED OFFICE :  
1004-5 RAHEJA CHAMBERS,  
NARIMAN POINT,  
MUMBAI 400 021.

OFFICE OF ORIGIN  
KOLKATA

| DATE                              | NAME              | SIGN. |
|-----------------------------------|-------------------|-------|
| DRAWN 13/04/2019                  | Te                |       |
| CHKD. 13/04/2019                  |                   |       |
| APPD. 13/04/2019                  | S. MITRA          |       |
| SUBMITTED BY GIL-SIL JV           |                   |       |
| DATE                              | NAME              | SIGN. |
| CHKD. 13/04/2019                  | Reebolli Chandra  |       |
| APPD. 13/04/2019                  | NISHU CHAKRABARTY |       |
| NOC BY SYSTRA - Mott MacDonald JV |                   |       |
| DATE                              | NAME              | SIGN. |
| CHKD. 24/04/2019                  | ANURANJAN PRASAD  |       |
| NOC 24/04/2019                    | KAMAL SHARMA      |       |
| APPROVAL BY DFCC                  |                   |       |
| DATE                              | NAME              | SIGN. |
| CHKD.                             |                   |       |
| APPD.                             |                   |       |

THIS DRAWING IS THE PROPERTY OF GIL - SIL JV IT SHOULD NOT BE USED, COPIED OR REPRODUCED WITHOUT THEIR WRITTEN PERMISSION.

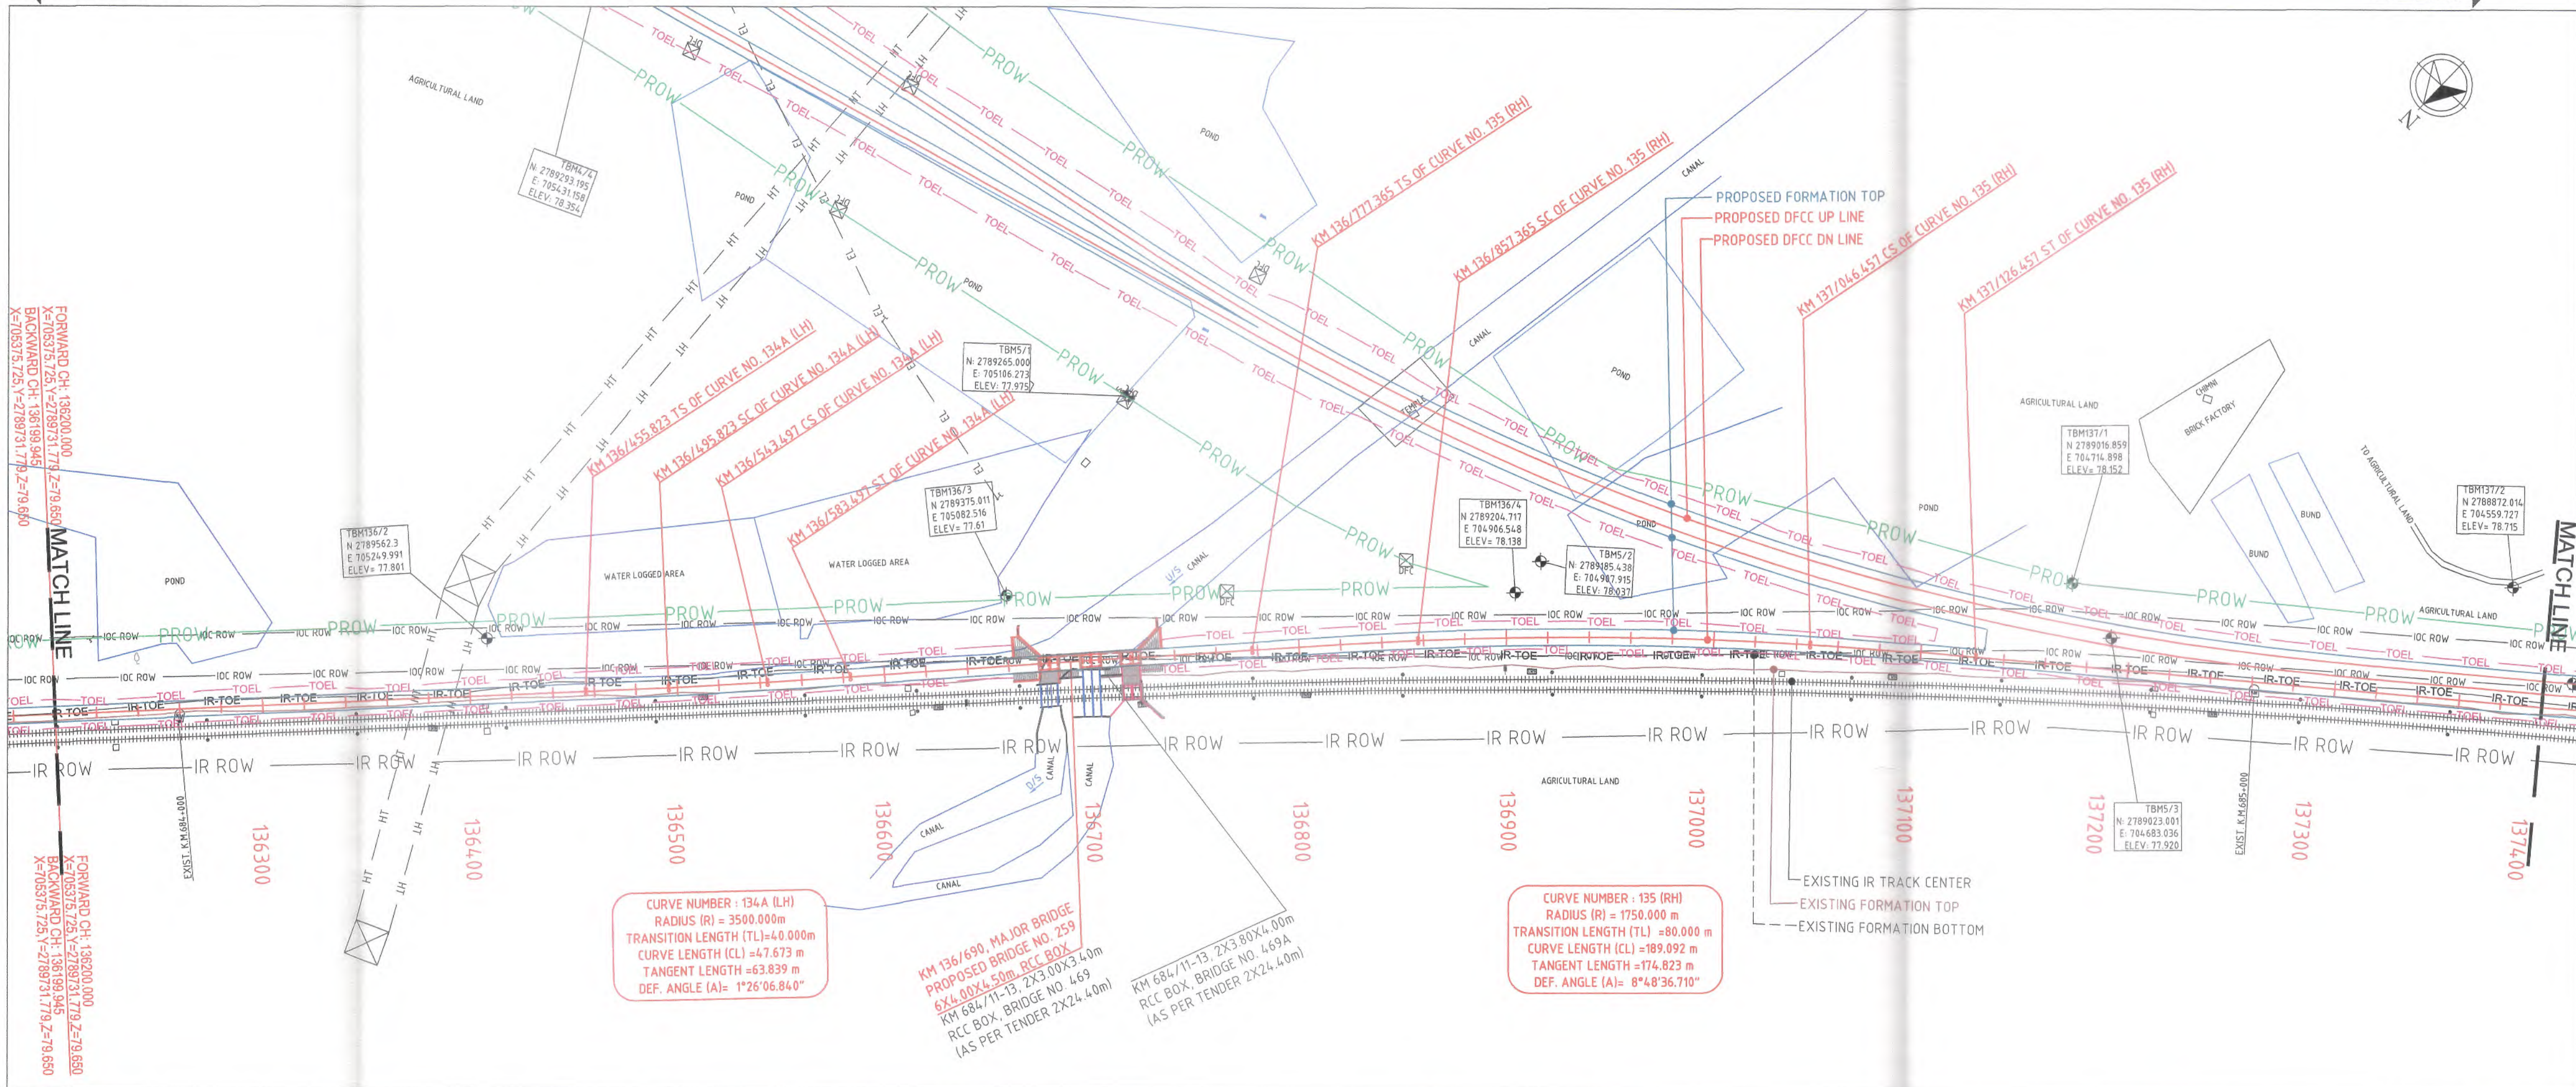

| LEVEL DATUM = 66                                                            | 90   | 85     | 80     | 75     | 70     |
|-----------------------------------------------------------------------------|---|--------|--------|--------|--------|
| VERTICAL ALIGNMENT                                                          | L=3700.000m<br>G=0.000% (LEVEL)   |        |        |        |        |
| HORIZONTAL ALIGNMENT                                                        | L=2711.349m<br>R=3500.000m<br>L=47.673m<br>L=4.0000m<br>L=193.868m<br>L=80.000m<br>R=1750.000m<br>L=189.092m<br>L=80.000m<br>L=492.434m |        |        |        |        |
| DIST. BETWEEN EX. IR MAIN TRACK & PROPOSED DFC TRACK AS PER TENDER DOCUMENT | 5500   | 5500   | 5500   | 5500   | 5500   |
| DIST. BETWEEN EX. IR MAIN TRACK & PROPOSED DFC TRACK AS PER DESIGN          | 8634   | 8652   | 8670   | 8687   | 8704   |
| FILL (+) / CUT (-)                                                          | 0.838   | 0.787  | 0.453  | 0.095  | 0.484  |
| PROPOSED FORMATION LEVELS                                                   | 79.650   | 79.650 | 79.650 | 79.650 | 79.650 |
| EXIST. IR FORMATION LEVELS                                                  | 79.685   | 79.685 | 79.685 | 79.685 | 79.685 |
| GROUND LEVELS                                                               | 78.818   | 78.863 | 79.198 | 78.556 | 78.167 |
| CHAINAGE                                                                    | 136200   | 136220 | 136240 | 136260 | 136280 |
| THROUGH CHAINAGE                                                            | 136200   | 136220 | 136240 | 136260 | 136280 |