

Chainage CH-209400 CH-210600

SECTION-CP-201

HOWRAH

DELHI



LEGEND:-

- +++++ EXISTING IR TRACK
- PROPOSED DFCC TRACK
- PROW — PROW DFCC ROW LINE
- IR-TOE — IR-TOE EXISTING IR TOE LINE
- TOEL — TOEL DFCC TOE LINE

NOTES:-

1. ALL DIMENSIONS ARE IN METERS UNLESS STATED OTHERWISE.
2. ALL COORDINATES ARE BASED ON WGS 84 PROJECTION IN UTM ZONE 44.
3. TOP WIDTH OF FORMATION IS 13.5M FOR DOUBLE LINE IN STRAIGHT SECTION.
4. CHAINAGE AND LEVELS AS SHOWN IN THE DRAWING IS BASED ON THE DFCC DOWN LINE
5. EQUILIBRIUM SPEED HAS BEEN TAKEN 85 KMPH.
6. TRACK CENTER BETWEEN MAIN LINES OF DFC HAS BEEN KEPT AS MIN. 6.0M AT STRAIGHT SECTION.
7. DRAIN SHALL BE PROVIDED BETWEEN IR AND DFC TRACKS TO DRAIN OUT RAINWATER.
8. PUBLIC UTILITIES, HT/LT LINES, ETC. INTERFERING DFC TRACKS SHALL BE RELOCATED
9. AT THE LOCATIONS WHERE FORMATION HEIGHT IS <1.75m, IT IS PROPOSED TO MAKE THE FORMATION HEIGHT TO 1.75m BY CUTTING THE EARTH
10. FOR LEGEND AND ABBREVIATION REFER RELEVANT DRAWING.

EMPLOYER :

DEDICATED FREIGHT CORRIDOR CORPORATION OF INDIA LTD.

PROJECT :

EASTERN DEDICATED FREIGHT CORRIDOR (PACKAGE - 201)

TITLE :

ALIGNMENT PLAN & PROFILE FROM KM. 209/400 TO KM. 210/600

DRAWING NO.	SIZE	REV	SCALE
D 2 AL 0 0 7 6	A1	0	HOR:- 1 : 2000, VER:- 1 : 200

REVIEWS		
REV	DATE	REMARKS
0	20/07/2018	DEFINITIVE

DRAWING STAGE

- ☐ FOR APPROVAL
- ☒ GOOD FOR CONSTRUCTION

PMC :

SYSTRA - Mott MacDonald JV

CONTRACTOR :

GIL - SIL JV





DESIGN CONSULTANT:
STUP Consultants Pvt. Ltd.
REGISTERED OFFICE :
1004-5 RAHEJA CHAMBERS,
NARIMAN POINT,
MUMBAI 400 021.

OFFICE OF ORIGIN
KOLKATA


DATE	NAME	SIGN.
DRAWN 24/02/2015	TC	
CHKD. 24/02/2015		
APPD. 24/02/2015		
SUBMITTED BY GIL-SIL JV		
DATE	NAME	SIGN.
CHKD. 24/02/2015	Reedford Gopikrishna	
APPD. 24/02/2015	NISHCHET H R SINGH	
NOC BY SYSTRA - Mott MacDonald JV		
DATE	NAME	SIGN.
CHKD. 20/07/2019	ANURANJAN PRASAD	
NOC 20/07/2019	P. AMERIKANOS	
APPROVAL BY DFCC		
DATE	NAME	SIGN.
CHKD.		
APPD.		

THIS DRAWING IS THE PROPERTY OF **GIL - SIL JV** IT SHOULD NOT BE USED, COPIED OR REPRODUCED WITHOUT THEIR WRITTEN PERMISSION.

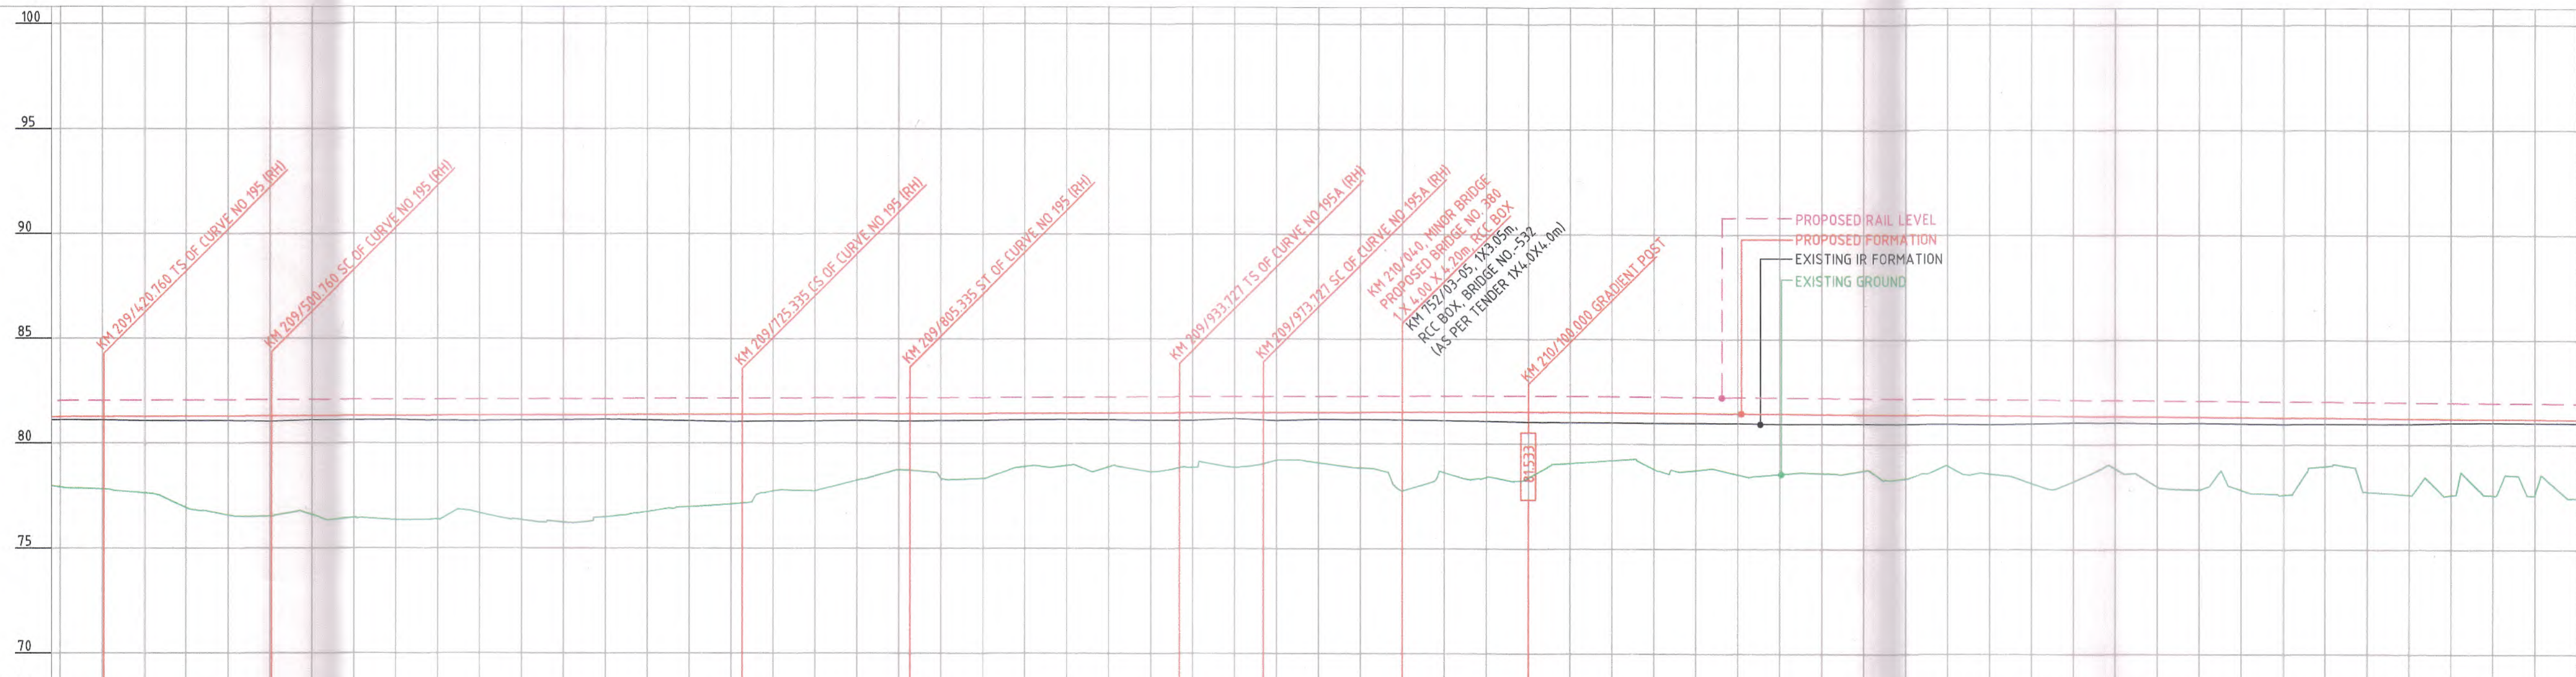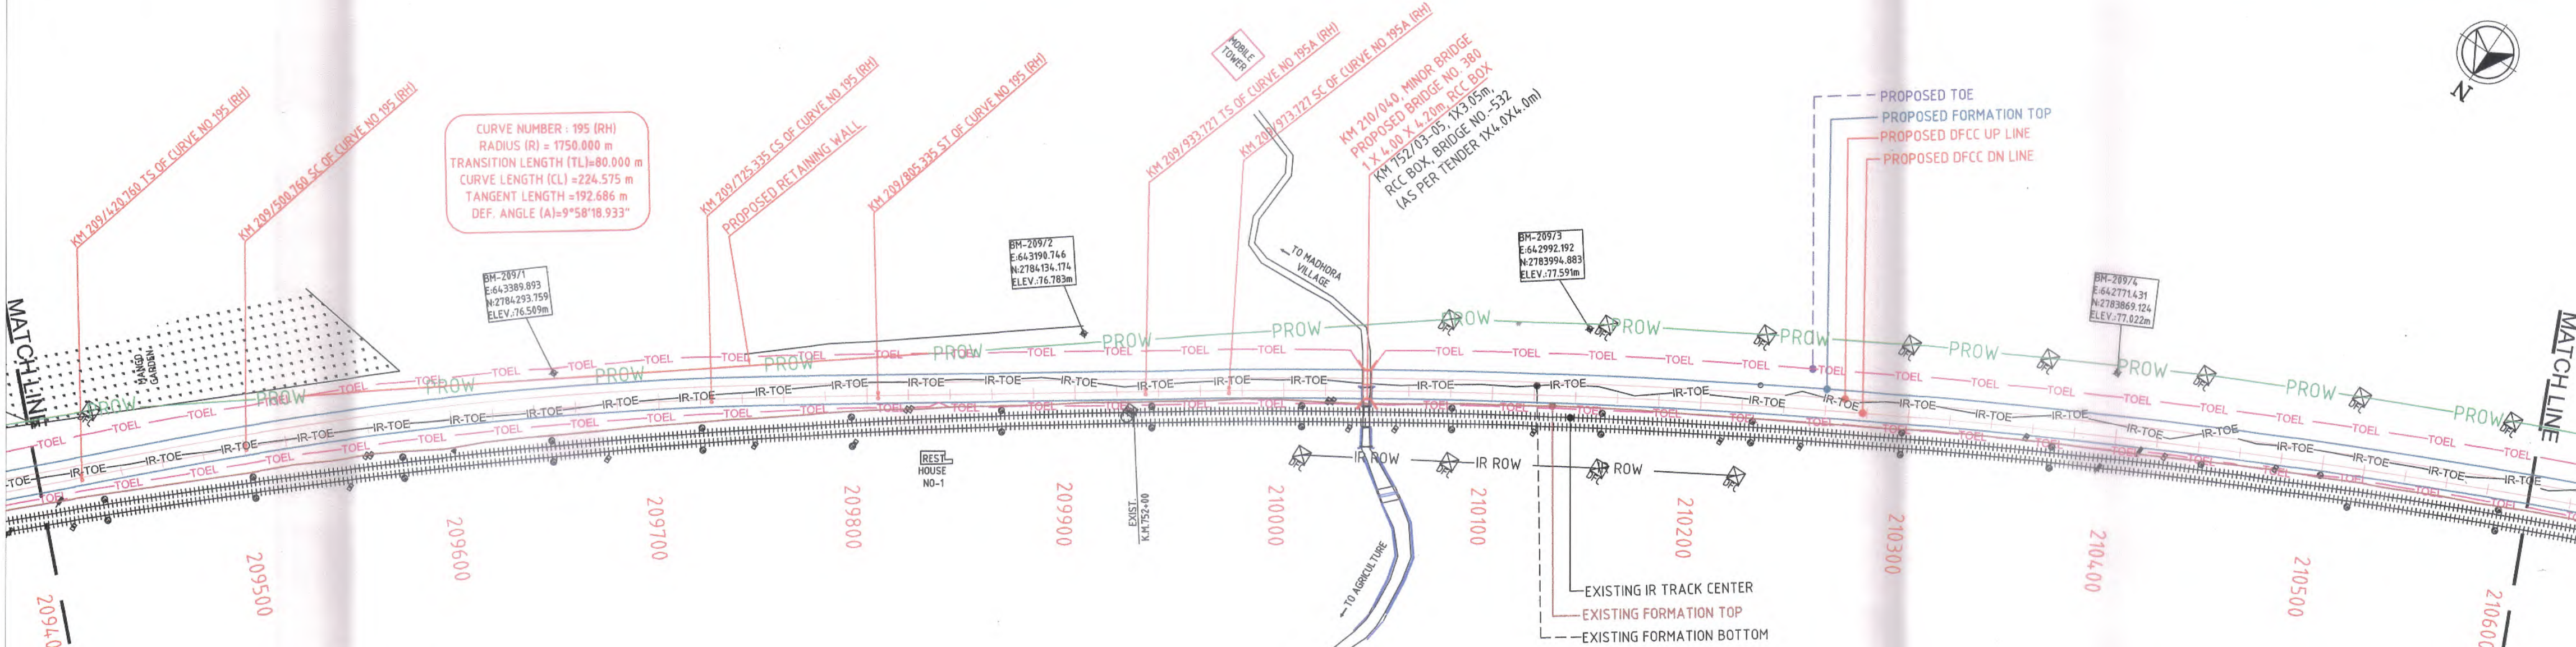

VERTICAL ALIGNMENT	G=0.038 (1 IN 2616.174) L=800.000m															
HORIZONTAL ALIGNMENT	L=80.000m				R=1750.000m L=224.575m				L=80.000m				L=128.392m			
DIST. BETWEEN EX. IR MAIN TRACK & PROPOSED DFC TRACK AS PER TENDER DOCUMENT	15.000	15.000	15.000	15.000	15.000	15.000	15.000	15.000	15.000	15.000	15.000	15.000	15.000	15.000	15.000	15.000
DIST. BETWEEN EX. IR MAIN TRACK & PROPOSED DFC TRACK AS PER DESIGN	14.211	14.647	15.308	16.037	16.717	17.260	17.779	18.269	18.734	19.179	19.603	20.007	20.387	20.743	21.077	21.391
FILL (+)/ CUT (-)	3.354	3.452	3.651	4.348	4.718	4.772	4.714	4.867	4.970	4.955	4.663	4.349	3.999	3.512	2.866	2.074
PROPOSED FORMATION LEVELS	81.265	81.273	81.281	81.288	81.296	81.304	81.311	81.319	81.326	81.334	81.342	81.349	81.357	81.365	81.372	81.380
EXIST. IR FORMATION LEVELS	81.112	81.104	81.088	81.070	81.073	81.037	81.105	81.103	81.120	81.077	81.069	81.097	81.121	81.133	81.105	81.069
GROUND LEVELS	77.972	77.821	77.630	76.941	76.577	76.532	76.598	76.451	76.356	76.380	76.679	76.351	76.246	76.499	76.733	77.100
CHAINAGE	209400	209420	209440	209460	209480	209500	209520	209540	209560	209580	209600	209620	209640	209660	209680	209700
THROUGH CHAINAGE	209400	209420	209440	209460	209480	209500	209520	209540	209560	209580	209600	209620	209640	209660	209680	209700

DELHI➡

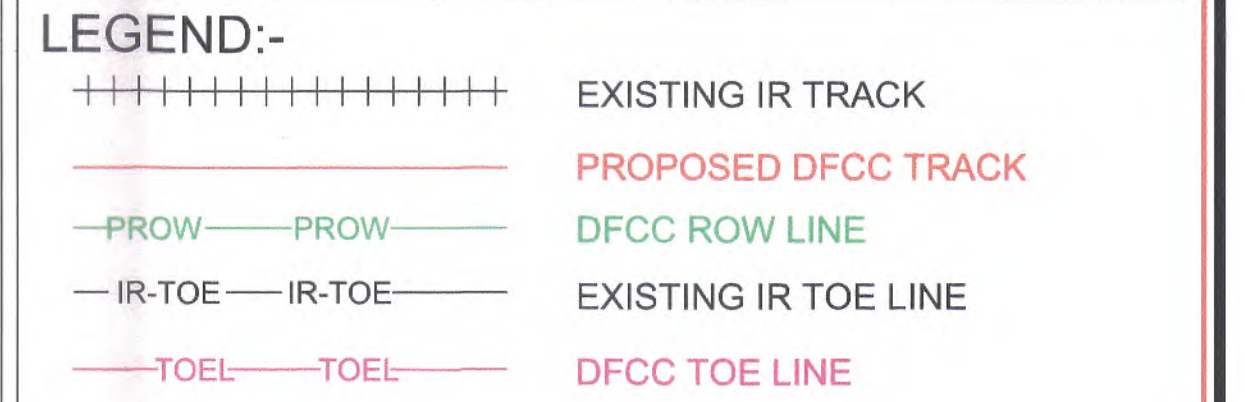

1. ALL DIMENSIONS ARE IN METERS UNLESS STATED OTHERWISE.
2. ALL COORDINATES ARE BASED ON WGS 84 PROJECTION IN UTM ZONE 44.
3. TOP WIDTH OF FORMATION IS 13.5M FOR DOUBLE LINE IN STRAIGHT SECTION.
4. CHAINAGE AND LEVELS AS SHOWN IN THE DRAWING IS BASED ON THE DFC DOWN LINE
5. EQUILIBRIUM SPEED HAS BEEN TAKEN AS 85 KMPH.
6. TRACK CENTER BETWEEN MAIN LINES OF DFC HAS BEEN KEPT AS MIN. 6.0M AT STRAIGHT SECTION.
7. DRAIN SHALL BE PROVIDED BETWEEN IR AND DFC TRACKS TO DRAIN OUT RAINWATER.
8. PUBLIC UTILITIES, HT/LT LINES, ETC. INTERFERING DFC TRACKS SHALL BE RELOCATED
9. AT THE LOCATIONS WHERE FORMATION HEIGHT IS $< 1.75\text{m}$, IT IS PROPOSED TO MAKE THE FORMATION HEIGHT TO 1.75m BY CUTTING THE EARTH
10. FOR LEGEND AND ABBREVIATION REFER RELEVANT DRAWING.

DEDICATED FREIGHT CORRIDOR
CORPORATION OF INDIA LTD.

EASTERN DEDICATED FREIGHT CORRIDOR (PACKAGE - 201)

DRAWING NO.							SIZE	REV	SCALE
D	2	AL	0	0	7	7	A1	0	HOR:- 1 : 200,VER:- 1 : 200

REV	DATE	REMARKS
0	20/07/2018	DEFINITIVE

PMC :  SYSTRA - Mott MacDonald JV

GIL - SIL JV

OFFICE OF ORIGIN
KOLKATA

THIS DRAWING IS THE PROPERTY OF **GIL - SIL JV** IT SHOULD NOT BE USED,
COPIED OR REPRODUCED WITHOUT THEIR WRITTEN PERMISSION.

--	--	

←HOWRAH

Chainage CH- 213000 CH- 214200

DELHI→

SECTION-CP-201

LEGEND:-

- EXISTING IR TRACK
- PROPOSED DFCC TRACK
- DFCC ROW LINE
- EXISTING IR TOE LINE
- DFCC TOE LINE

NOTES:-

- ALL DIMENSIONS ARE IN METERS UNLESS STATED OTHERWISE.
- ALL COORDINATES ARE BASED ON WGS 84 PROJECTION IN UTM ZONE 44.
- TOP WIDTH OF FORMATION IS 13.5M FOR DOUBLE LINE IN STRAIGHT SECTION.
- CHAINAGE AND LEVELS AS SHOWN IN THE DRAWING IS BASED ON THE DFC DOWN LINE.
- EQUILIBRIUM SPEED HAS BEEN TAKEN 85 KM/H.
- TRACK CENTER BETWEEN MAIN LINES OF DFC HAS BEEN KEPT AS MIN. 6.0M AT STRAIGHT SECTION.
- DRAIN SHALL BE PROVIDED BETWEEN IR AND DFC TRACKS TO DRAIN OUT RAINWATER.
- PUBLIC UTILITIES, HT/LT LINES, ETC. INTERFERING DFC TRACKS SHALL BE RELOCATED
- AT THE LOCATIONS WHERE FORMATION HEIGHT IS <1.75m, IT IS PROPOSED TO MAKE THE FORMATION HEIGHT TO 1.75m BY CUTTING THE EARTH
- FOR LEGEND AND ABBREVIATION REFER RELEVANT DRAWING.

EMPLOYER :

DEDICATED FREIGHT CORRIDOR CORPORATION OF INDIA LTD.

PROJECT :

EASTERN DEDICATED FREIGHT CORRIDOR (PACKAGE - 201)

TITLE :

ALIGNMENT PLAN & PROFILE
FROM KM. 213/000 TO KM. 214/200

DRAWING NO.	SIZE	REV	SCALE
D 2 AL 0 0 7 9	A1	0	HOR:- 1 : 2000, VER:- 1 : 200

REV	DATE	REMARKS
0	20/07/2018	DEFINITIVE

DRAWING STAGE

FOR APPROVAL

GOOD FOR CONSTRUCTION

PMC :

SYSTRA - Mott MacDonald JV



GIL - SIL JV

DESIGN CONSULTANT:



STUP Consultants Pvt. Ltd.

REGISTERED OFFICE :
1004-5 RAHEJA CHAMBERS,
NARIMAN POINT,
MUMBAI 400 021.

OFFICE OF ORIGIN
KOLKATA

DATE	NAME	SIGN.
DRAWN 23/02/2019	TC	
CHKD. 04/02/2019		
APPD. 04/02/2019	S. M. M. R.	
SUBMITTED BY GIL-SIL JV		
DATE	NAME	SIGN.
CHKD. 04/02/2019	REC. J. K. Gargi	
APPD. 04/02/2019	N. S. M. R. K. SINGH	
NOC BY SYSTRA - Mott MacDonald JV		
DATE	NAME	SIGN.
CHKD. 20/02/2019	ANURANJAN PRASAD	
NOC 20/02/2019	P. AMERIKANOS	
APPROVAL BY DFCC		
DATE	NAME	SIGN.
CHKD.		
APPD.		

THIS DRAWING IS THE PROPERTY OF GIL - SIL JV IT SHOULD NOT BE USED, COPIED OR REPRODUCED WITHOUT THEIR WRITTEN PERMISSION.

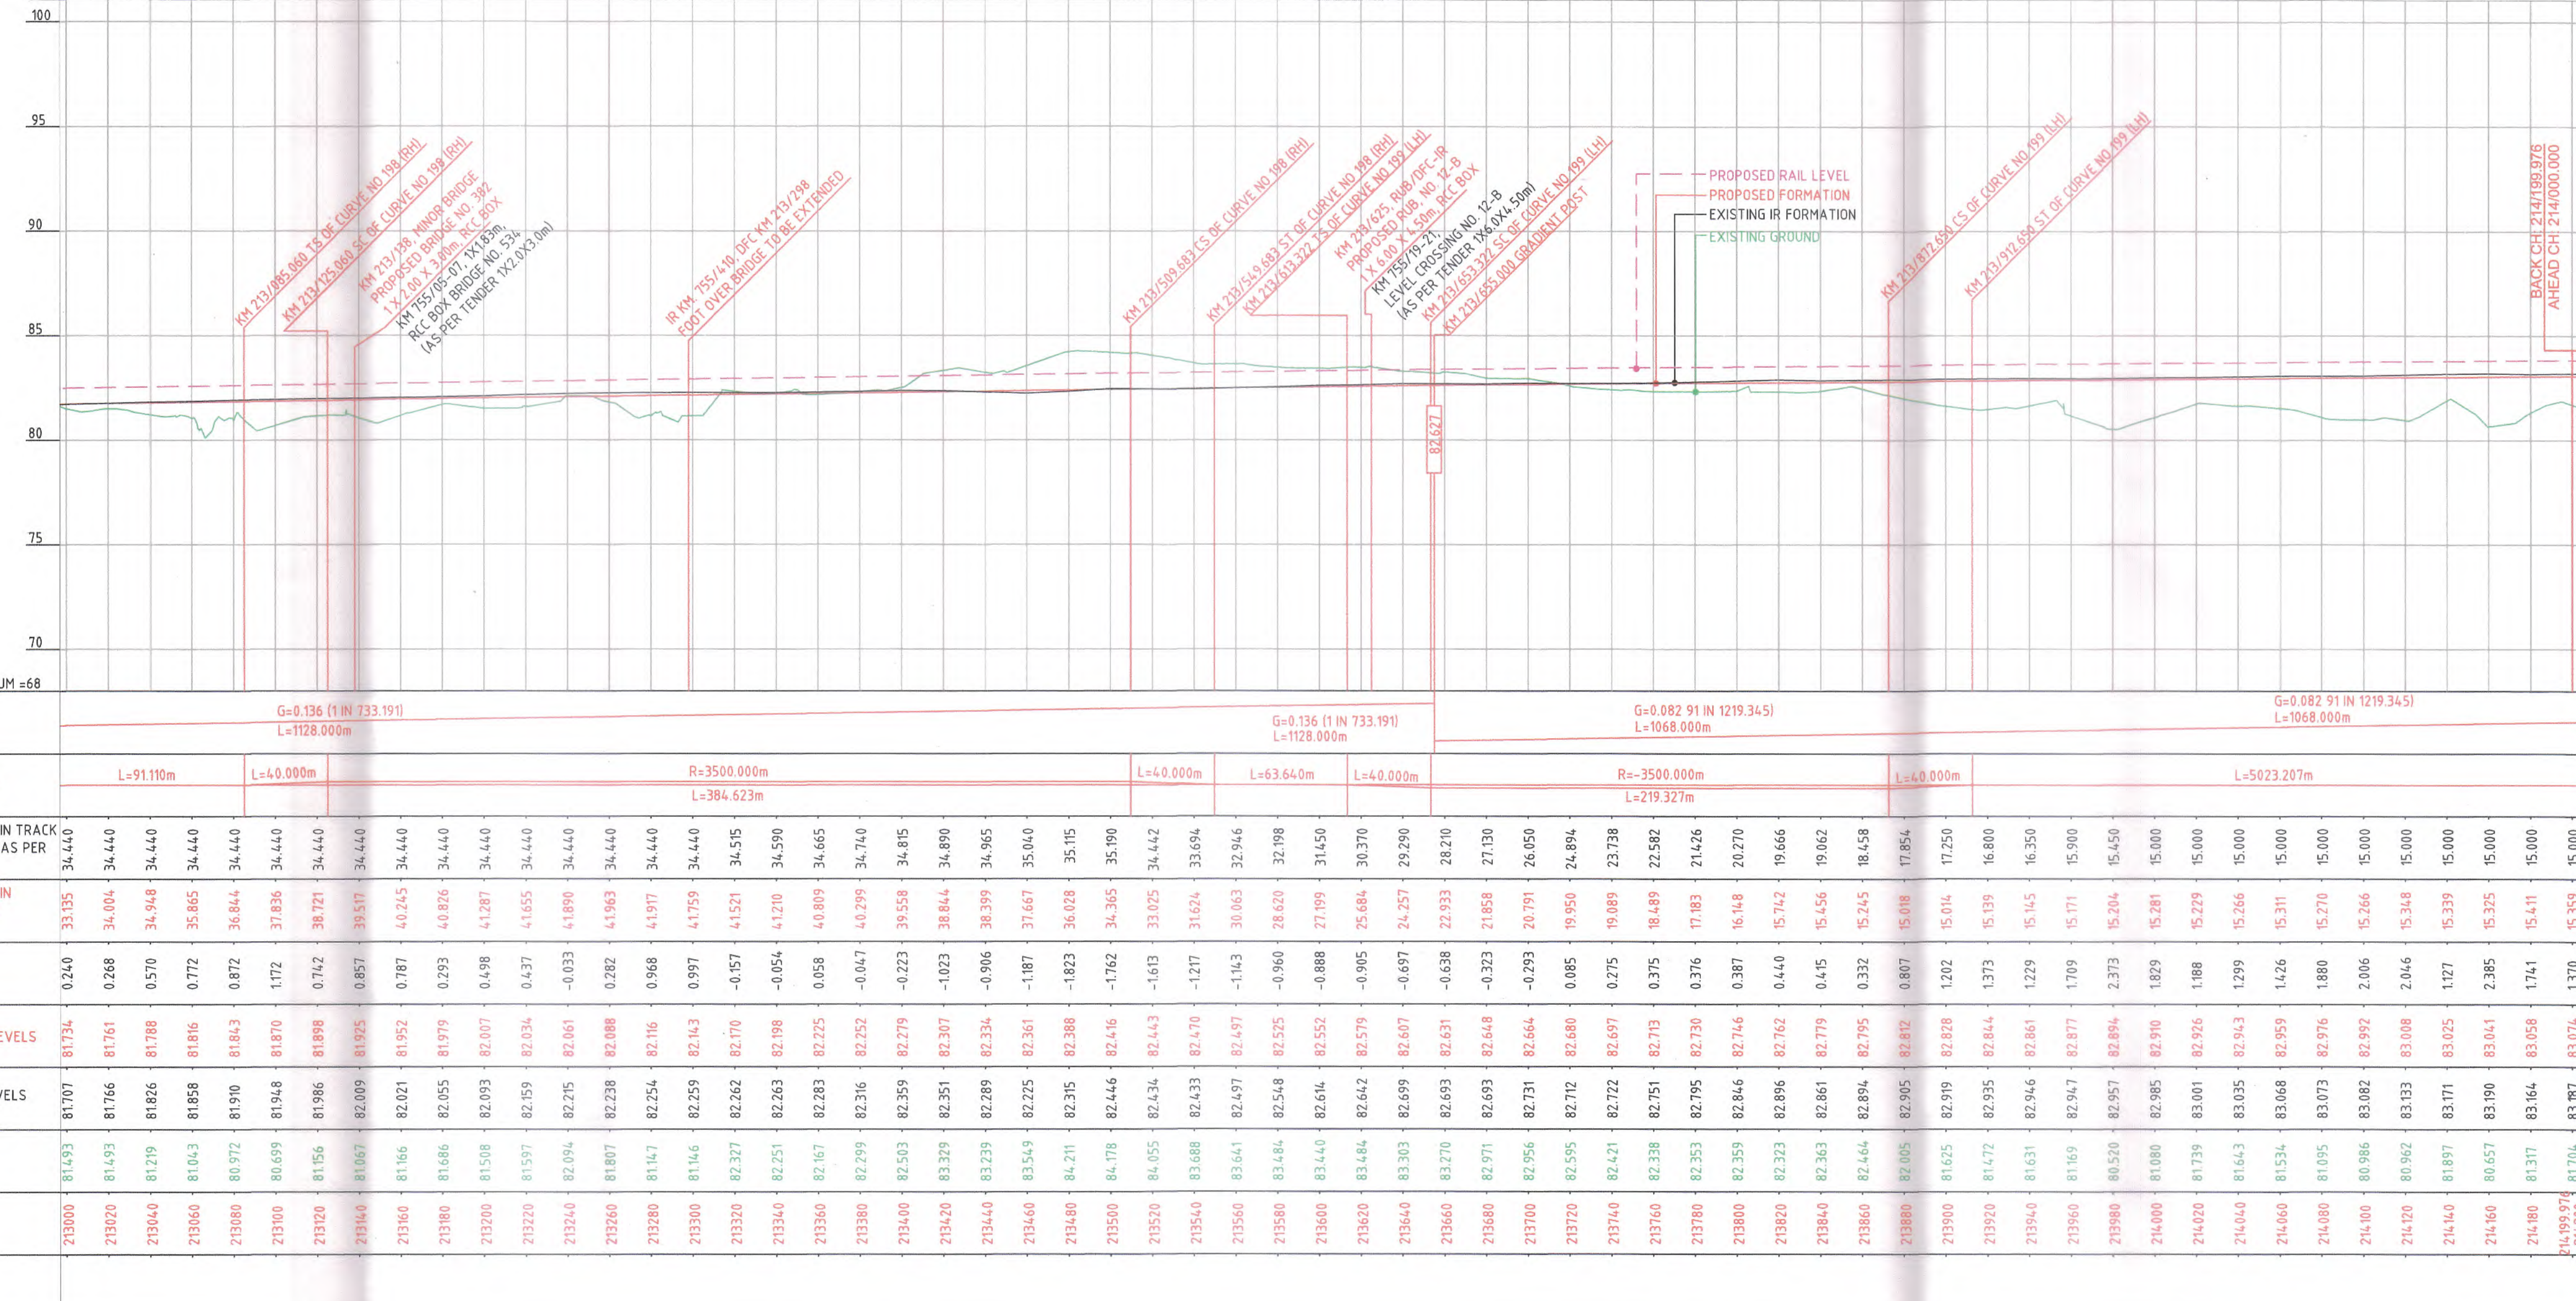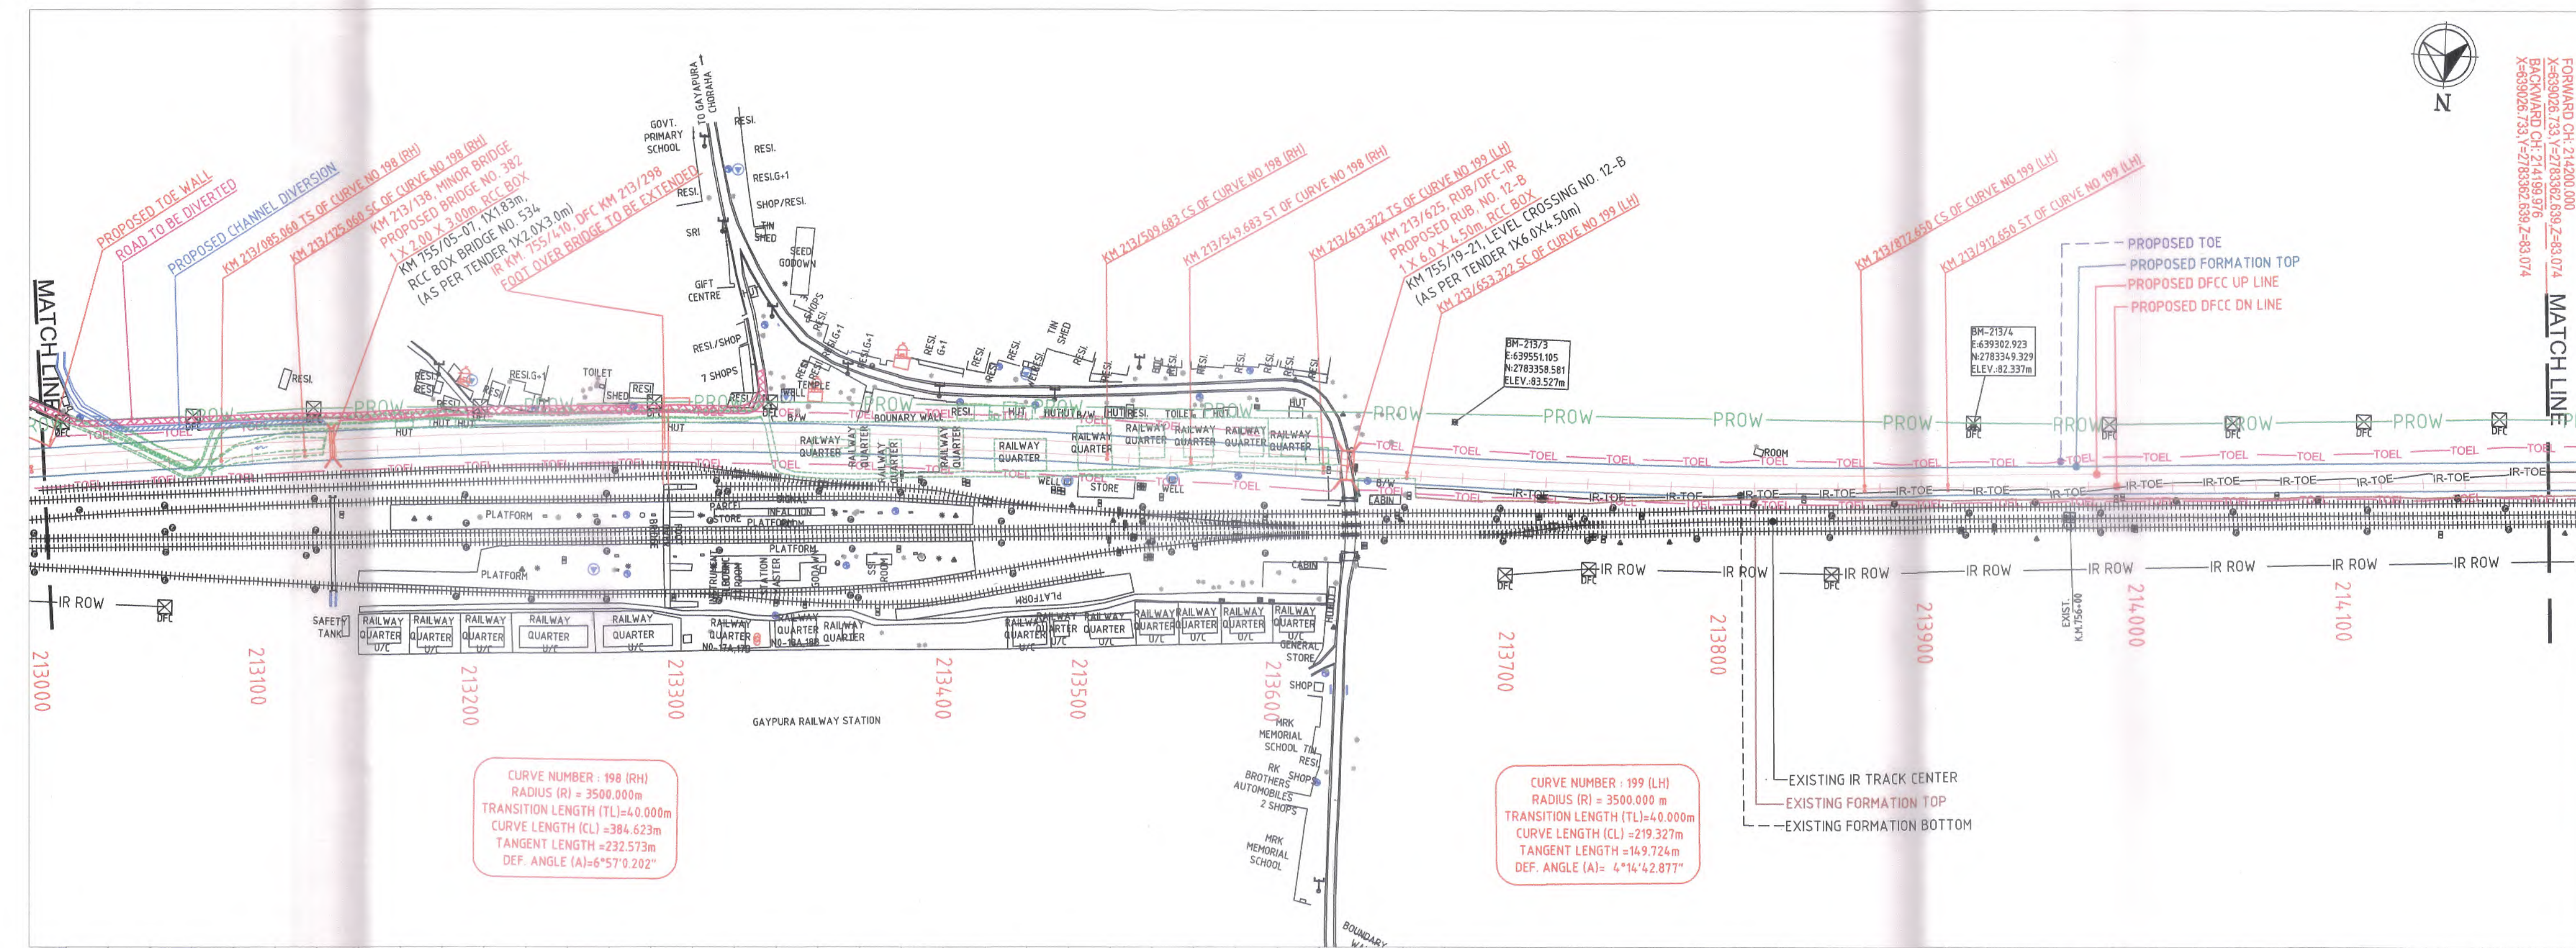

Chainage CH- 214200 CH- 215400

SECTION-CP-201

←HOWRAH

DELHI→



LEGEND:-

- +++++ EXISTING IR TRACK
- PROW — PROW — PROPOSED DFCC TRACK
- IR-TOE — IR-TOE — DFCC ROW LINE
- TOEL — TOEL — EXISTING IR TOE LINE
- TOEL — TOEL — DFCC TOE LINE

NOTES:-

1. ALL DIMENSIONS ARE IN METERS UNLESS STATED OTHERWISE.
2. ALL COORDINATES ARE BASED ON WGS 84 PROJECTION IN UTM ZONE 44.
3. TOP WIDTH OF FORMATION IS 13.5M FOR DOUBLE LINE IN STRAIGHT SECTION.
4. CHAINAGE AND LEVELS AS SHOWN IN THE DRAWING IS BASED ON THE DFC DOWN LINE
5. EQUILIBRIUM SPEED HAS BEEN TAKEN 85 KMPH.
6. TRACK CENTER BETWEEN MAIN LINES OF DFC HAS BEEN KEPT AS MIN. 6.0M AT STRAIGHT SECTION.
7. DRAIN SHALL BE PROVIDED BETWEEN IR AND DFC TRACKS TO DRAIN OUT RAINWATER.
8. PUBLIC UTILITIES, HT/LT LINES, ETC. INTERFERING DFC TRACKS SHALL BE RELOCATED
9. AT THE LOCATIONS WHERE FORMATION HEIGHT IS <1.75m, IT IS PROPOSED TO MAKE THE FORMATION HEIGHT TO 1.750m BY CUTTING THE EARTH
10. FOR LEGEND AND ABBREVIATION REFER RELEVANT DRAWING.

EMPLOYER :



DEDICATED FREIGHT CORRIDOR CORPORATION OF INDIA LTD.

PROJECT :

EASTERN DEDICATED FREIGHT CORRIDOR (PACKAGE - 201)

TITLE :

ALIGNMENT PLAN & PROFILE
FROM KM. 214/200 TO KM. 215/400

DRAWING NO.	SIZE	REV	SCALE
D 2 AL 0 0 8 0	A1	0	HOR:- 1 : 2000, VER:- 1 : 200

REVIEWS

REV	DATE	REMARKS
0	20/07/2018	DEFINITIVE

DRAWING STAGE

- ☐ FOR APPROVAL
☒ GOOD FOR CONSTRUCTION

PMC :



SYSTRA - Mott MacDonald JV

CONTRACTOR :



GIL - SIL JV



DESIGN CONSULTANT:



STUP Consultants Pvt. Ltd.

REGISTERED OFFICE :
1004-5 RAHEJA CHAMBERS,
NARIMAN POINT,
MUMBAI 400 021.

OFFICE OF ORIGIN
KOLKATA

	DATE	NAME	SIGN.
DRAWN	04/02/2013	TIC	
CHKD.	04/02/2013		
APPD.	04/02/2013	S. MITRA	
SUBMITTED BY GIL-SIL JV			
	DATE	NAME	SIGN.
CHKD.	04/02/2013	Prasanna (Signature)	
APPD.	04/02/2013	NISHA K. SINGH (Signature)	
BY SYSTRA - Mott MacDonald JV			
	DATE	NAME	SIGN.
CHKD.	20/02/2019	ANURANTAN PRASAD	
NOC	20/02/2019	P. AMERIKANOS	
APPROVAL BY DFCC			
	DATE	NAME	SIGN.
CHKD.			
APPD.			

THIS DRAWING IS THE PROPERTY OF GIL - SIL JV IT SHOULD NOT BE USED, COPIED OR REPRODUCED WITHOUT THEIR WRITTEN PERMISSION.

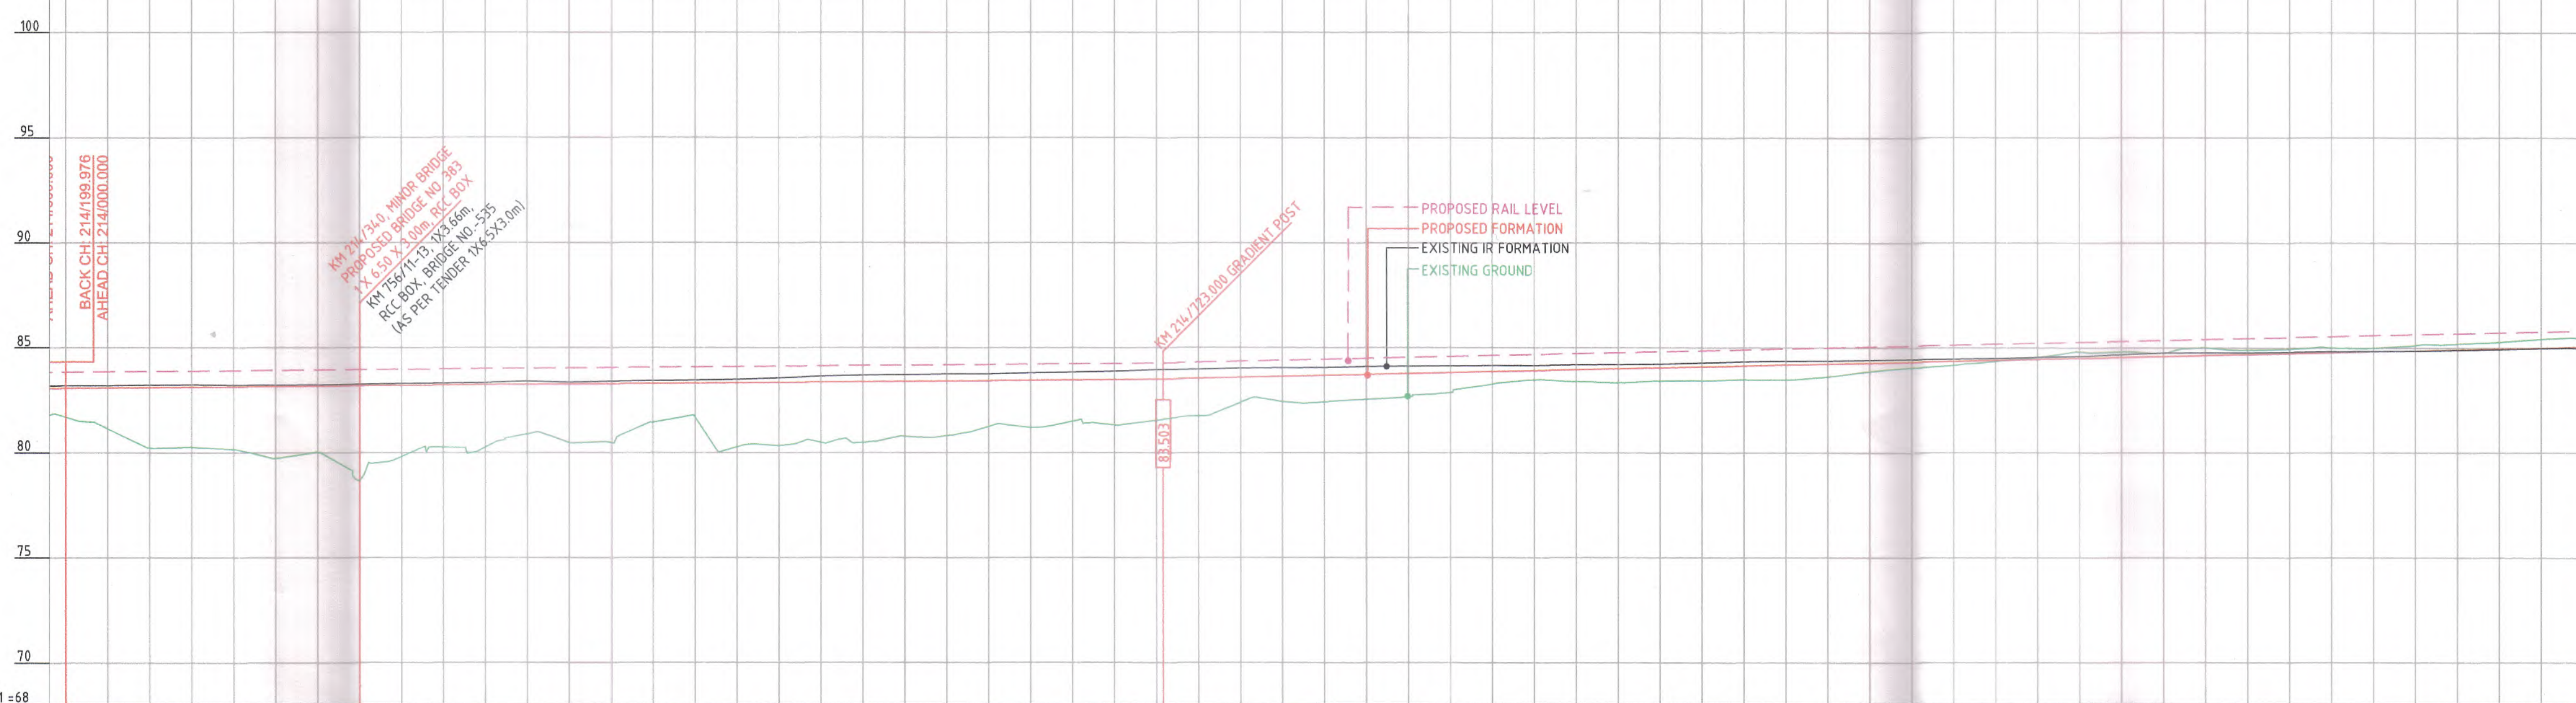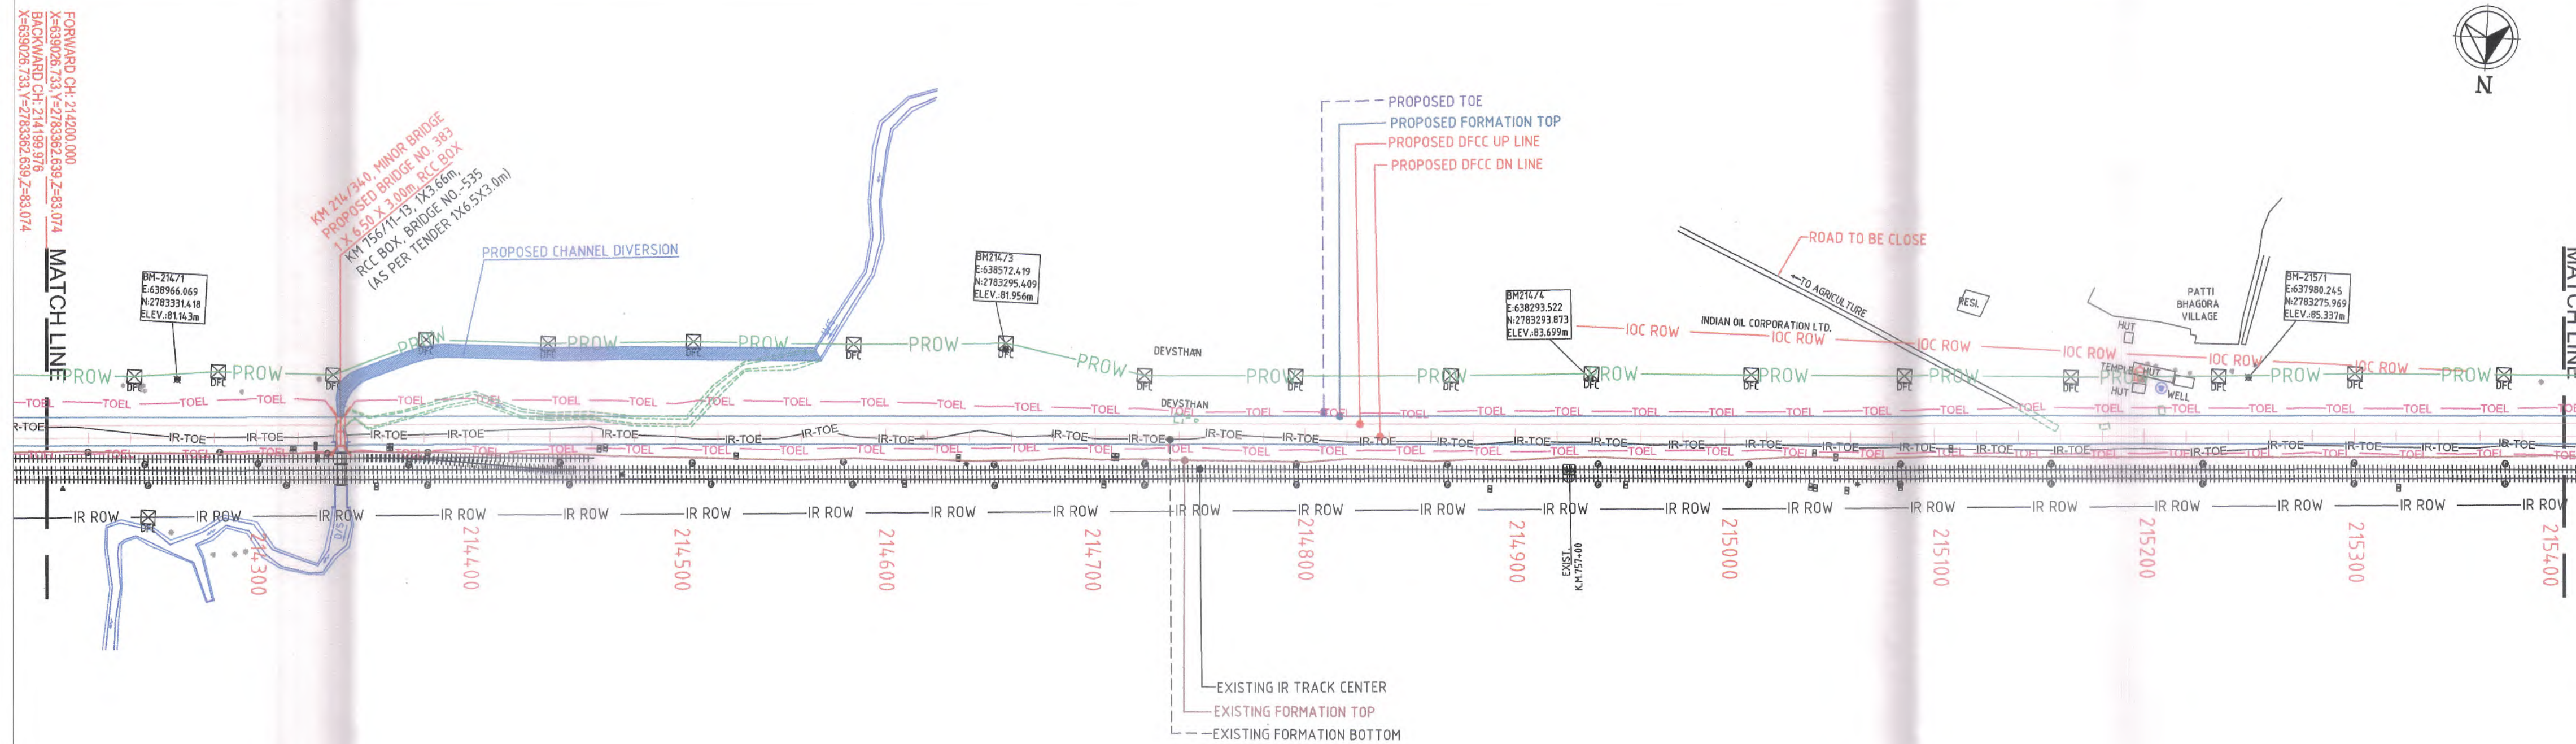

VERTICAL ALIGNMENT	G=0.082 91 IN 1219.345 L=1068.000m		G=0.082 91 IN 1219.345 L=1068.000m		G=0.230 (1 IN 435.375) L=1016.000m		G=0.230 (1 IN 435.375) L=1016.000m	
HORIZONTAL ALIGNMENT	L=5023.207m		L=5023.207m		L=5023.207m		L=5023.207m	
DIST. BETWEEN EX. IR MAIN TRACK & PROPOSED DFC TRACK AS PER TENDER DOCUMENT	15.000	15.000	15.000	15.000	15.000	15.000	15.000	15.000
DIST. BETWEEN EX. IR MAIN TRACK & PROPOSED DFC TRACK AS PER DESIGN	15.000	15.000	15.000	15.000	15.000	15.000	15.000	15.000
FILL (+) / CUT (-)	1.370	15.559	1.942	15.466	2.869	15.589	2.851	15.531
PROPOSED FORMATION LEVELS	83.074	83.090	83.107	83.123	83.140	83.156	83.172	83.189
EXIST. IR FORMATION LEVELS	83.187	83.186	83.228	83.240	83.213	83.213	83.213	83.213
GROUND LEVELS	81.704	81.149	80.237	80.273	80.168	79.733	80.022	78.660
CHAINAGE	214200	214220	214240	214260	214280	214300	214320	214340
THROUGH CHAINAGE	214200	214220	214240	214260	214280	214300	214320	214340

Chainage CH- 215400 CH- 216600

SECTION-CP-201

HOWRAH

DELHI



- LEGEND:-**
- EXISTING IR TRACK
 - PROPOSED DFCC TRACK
 - PROW
 - DFCC ROW LINE
 - IR-TOE
 - EXISTING IR TOE LINE
 - TOEL
 - DFCC TOE LINE

- NOTES:-**
- ALL DIMENSIONS ARE IN METERS UNLESS STATED OTHERWISE.
 - ALL COORDINATES ARE BASED ON WGS 84 PROJECTION IN UTM ZONE 44.
 - TOP WIDTH OF FORMATION IS 13.5M FOR DOUBLE LINE IN STRAIGHT SECTION.
 - CHAINAGE AND LEVELS AS SHOWN IN THE DRAWING IS BASED ON THE DFC DOWN LINE
 - EQUILIBRIUM SPEED HAS BEEN TAKEN 85 KMPH.
 - TRACK CENTER BETWEEN MAIN LINES OF DFC HAS BEEN KEPT AS MIN. 6.0M AT STRAIGHT SECTION.
 - DRAIN SHALL BE PROVIDED BETWEEN IR AND DFC TRACKS TO DRAIN OUT RAINWATER.
 - PUBLIC UTILITIES, HT/LT LINES, ETC. INTERFERING DFC TRACKS SHALL BE RELOCATED
 - AT THE LOCATIONS WHERE FORMATION HEIGHT IS <1.75m, IT IS PROPOSED TO MAKE THE FORMATION HEIGHT TO 1.750m BY CUTTING THE EARTH
 - FOR LEGEND AND ABBREVIATION REFER RELEVANT DRAWING.

EMPLOYER :
 **DEDICATED FREIGHT CORRIDOR CORPORATION OF INDIA LTD.**

PROJECT :
EASTERN DEDICATED FREIGHT CORRIDOR (PACKAGE - 201)

TITLE :
ALIGNMENT PLAN & PROFILE
FROM KM. 215/400 TO KM. 216/600

DRAWING NO.	SIZE	REV	SCALE
D 2 AL 0 0 8 1	A1	0	HOR:- 1 : 2000, VER:- 1 : 200

REVIEWS		
REV	DATE	REMARKS
0	20/07/2018	DEFINITIVE

DRAWING STAGE
☐ FOR APPROVAL
☒ GOOD FOR CONSTRUCTION



PMC :
 **SYSTRA - Mott MacDonald JV**

CONTRACTOR :
 **GIL - SIL JV**

DESIGN CONSULTANT:
 **STUP Consultants Pvt. Ltd.**
REGISTERED OFFICE :
1004-5 RAHEJA CHAMBERS,
NARIMAN POINT,
MUMBAI 400 021.
OFFICE OF ORIGIN
KOLKATA

DATE	NAME	SIGN.
DRAWN 04/02/2018	TC	
CHKD. 04/02/2019		
APPD. 04/02/2019	S. MUKHA	
SUBMITTED BY GIL-SIL JV		
DATE	NAME	SIGN.
CHKD. 04/02/2019	Reedhaal Gophter	
APPD. 04/02/2019	NISHAGTA K. SINGH	
NOC BY SYSTRA - Mott MacDonald JV		
DATE	NAME	SIGN.
CHKD. 20/02/2019	ANIRJANAN PRASAD	
NOC 24/02/2019	P. AMERIKAIN OS	
APPROVAL BY DFCC		
DATE	NAME	SIGN.
CHKD.		
APPD.		

THIS DRAWING IS THE PROPERTY OF **GIL - SIL JV** IT SHOULD NOT BE USED, COPIED OR REPRODUCED WITHOUT THEIR WRITTEN PERMISSION.

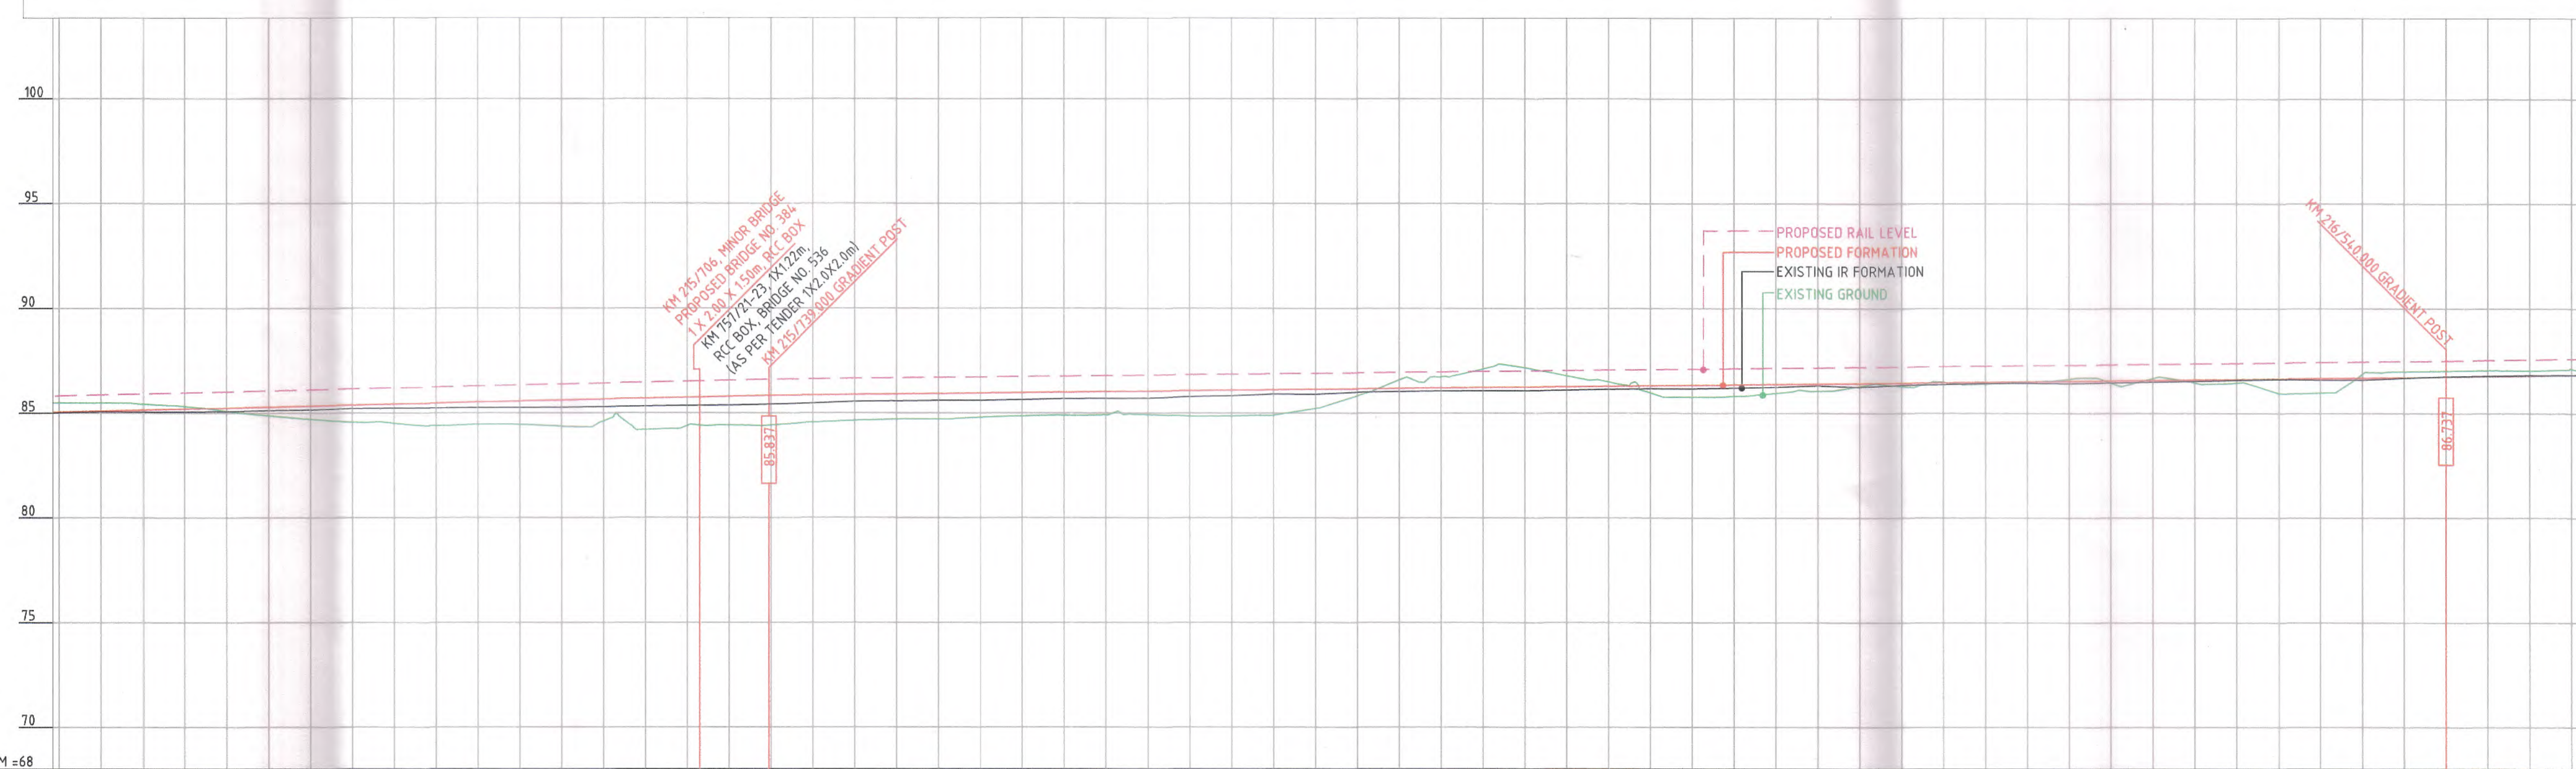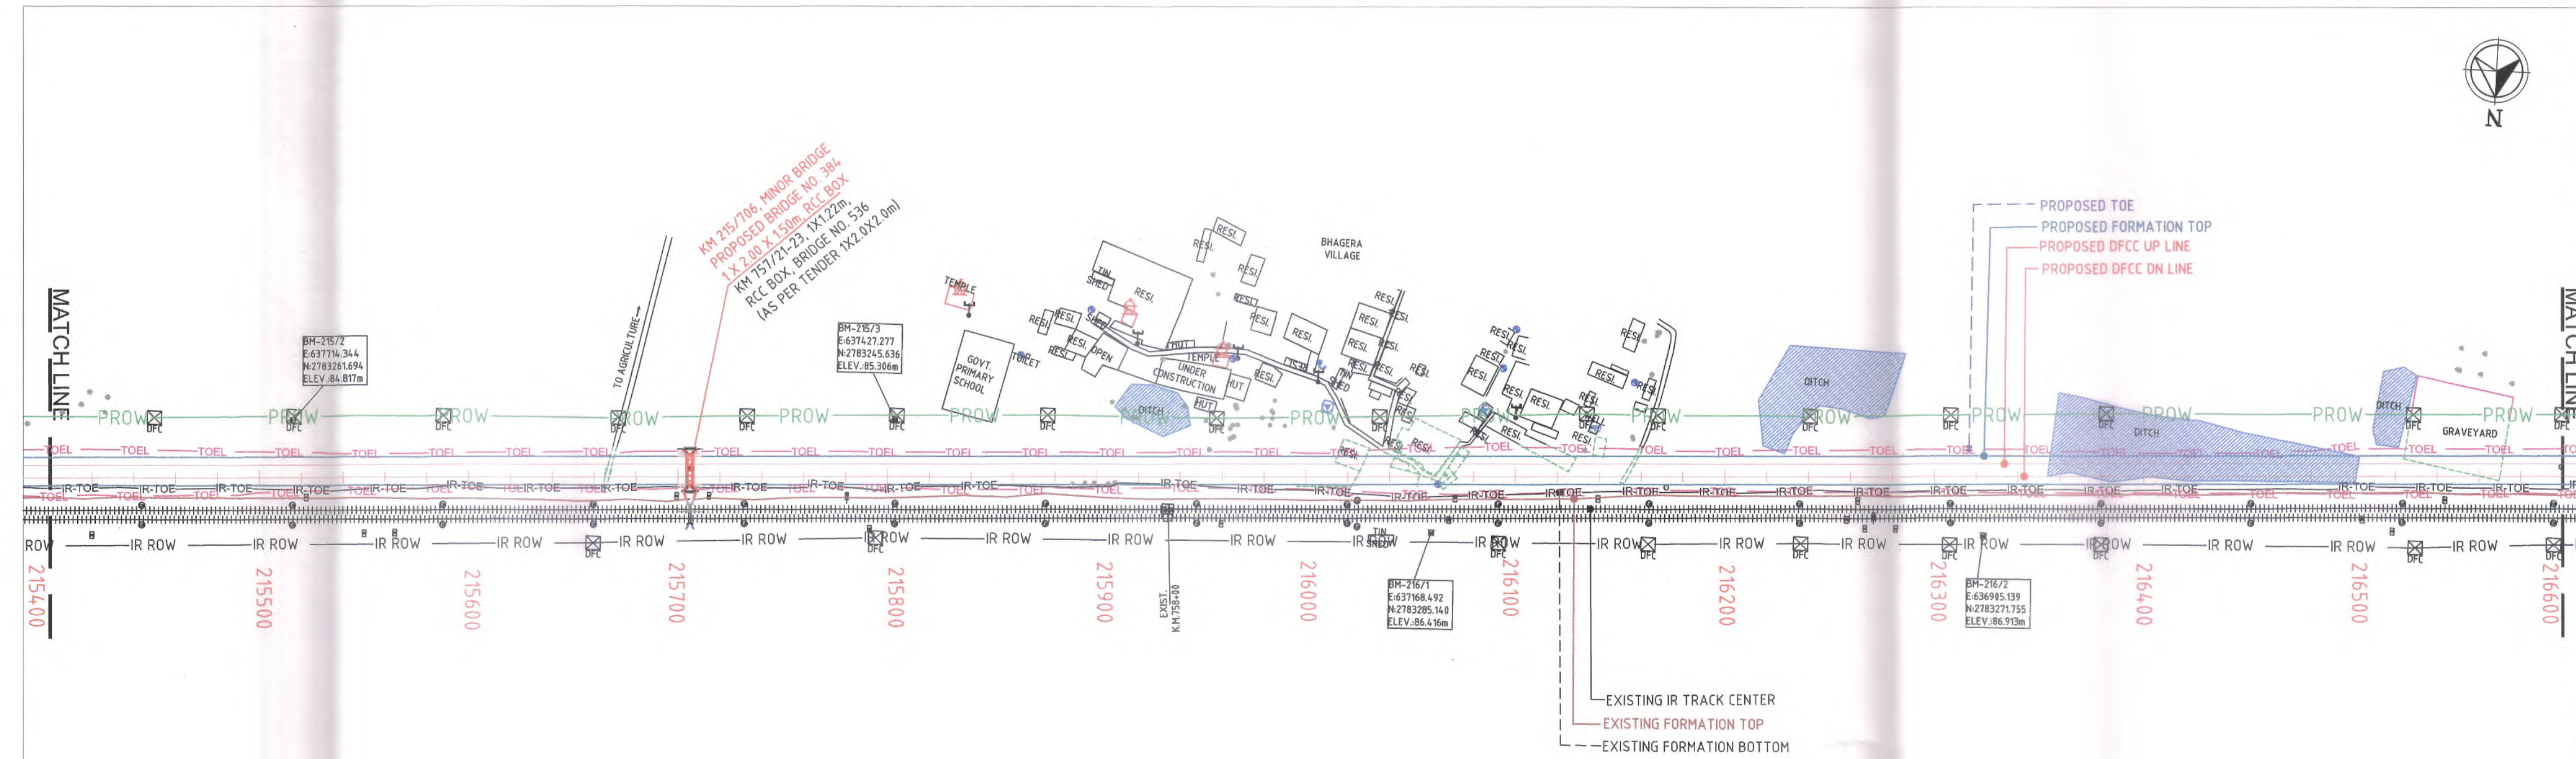

VERTICAL ALIGNMENT	G=0.230 (1 IN 435.375) L=1016.000m		G=0.112 (1 IN 899.980) L=801.000m		G=0.112 (1 IN 899.980) L=801.000m		G=0.165 (1 IN 606.065) L=823.000m	
HORIZONTAL ALIGNMENT	L=5023.207m		L=5023.207m		L=5023.207m		L=5023.207m	
DIST. BETWEEN EX. IR MAIN TRACK & PROPOSED DFC TRACK AS PER TENDER DOCUMENT	15.000	15.000	15.000	15.000	15.000	15.000	15.000	15.000
DIST. BETWEEN EX. IR MAIN TRACK & PROPOSED DFC TRACK AS PER DESIGN	15.726	15.701	15.667	15.626	15.683	15.661	15.717	15.719
FILL (+)/ CUT (-)	-0.432	-0.386	-0.275	-0.422	0.151	0.411	0.633	0.811
PROPOSED FORMATION LEVELS	85.558	85.104	85.150	85.196	85.242	85.288	85.334	85.380
EXIST. IR FORMATION LEVELS	85.012	85.057	85.045	85.052	85.067	85.111	85.143	85.207
GROUND LEVELS	85.151	85.490	85.425	85.319	85.091	84.876	84.700	84.568
CHAINAGE	215400	215420	215440	215460	215480	215500	215520	215540
THROUGH CHAINAGE	215400	215420	215440	215460	215480	215500	215520	215540

←HOWRAH

DELHI➡



LEGEND:-

Diagram illustrating the track layout with the following components:

- EXISTING IR TRACK
- PROPOSED DFCC TRACK
- DFCC ROW LINE
- EXISTING IR TOE LINE
- DFCC TOE LINE

NOTES:-

1. ALL DIMENSIONS ARE IN METERS UNLESS STATED OTHERWISE.
2. ALL COORDINATES ARE BASED ON WGS 84 PROJECTION IN UTM ZONE 44.
3. TOP WIDTH OF FORMATION IS 13.5M FOR DOUBLE LINE IN STRAIGHT SECTION.
4. CHAINAGE AND LEVELS AS SHOWN IN THE DRAWING IS BASED ON THE DFC DOWN LINE.
5. EQUILIBRIUM SPEED HAS BEEN TAKEN 85 KM/PH.
6. TRACK CENTER BETWEEN MAIN LINES OF DFC HAS BEEN KEPT AS MIN. 6.0M AT STRAIGHT SECTION.
7. DRAIN SHALL BE PROVIDED BETWEEN IR AND DFC TRACKS TO DRAIN OUT RAINWATER.
8. PUBLIC UTILITIES, HT/LT LINES, ETC. INTERFERING DFC TRACKS SHALL BE RELOCATED
9. AT THE LOCATIONS WHERE FORMATION HEIGHT IS $< 1.75m$, IT IS PROPOSED TO MAKE THE FORMATION HEIGHT TO 1.750m BY CUTTING THE EARTH
10. FOR LEGEND AND ABBREVIATION REFER RELEVANT DRAWING.

EMPLOYER :



DEDICATED FREIGHT CORRIDOR
CORPORATION OF INDIA LTD.

PROJECT :

EASTERN DEDICATED FREIGHT CORRIDOR (PACKAGE - 201)

TITLE:

ALIGNMENT PLAN & PROFILE

FROM KM. 216/600 TO KM. 217/800

DRAWING NO.						SIZE	REV	SCALE
D	2	AL	0	0	8	2	A1	0
HOR:- 1 : 2000, VER:- 1 : 200								

REVIEWERS

REV	DATE	REMARKS
0	20/07/2018	DEFINITIVE

DRAWING STAGE

☐ FOR APPROVAL☒ GOOD FOR CONSTRUCTION


PMC :

SYSTRA - Mott
MacDonald JV

CONTRACTOR :



GIL - SIL JV

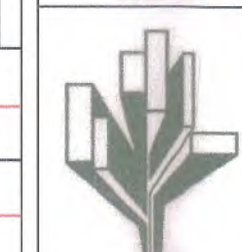

DESIGN CONSULTANT:	
--------------------	--

STUP Consultants Pvt. Ltd.

REGISTERED OFFICE :
1004-5 RAHEJA CHAMBER
NARIMAN POINT,
MUMBAI 400 021.

OFFICE OF ORIGIN
KOLKATA

	DATE	NAME	SIGN.
DRAWN	04/07/2019	TE	
CHKD.	04/07/2019		
APPD.	04/07/2019	S.M.FEDR	
SUBMITTED BY GIL-SIL JV			
	DATE	NAME	SIGN.
CHKD.	04/07/2019	Roshick Ghoshal	
APPD.	04/07/2019	NISHICHEZA K.SINGH	
NOC BY SYSTRA - Mott MacDonald JV			
	DATE	NAME	SIGN.
CHKD.	26/02/2019	ANURANTJAN PRASAD	
NOC	26/02/2019	R.AMERIKANO S	
APPROVAL BY DFCC			
	DATE	NAME	SIGN.
CHKD.			
APPD.			

THIS DRAWING IS THE PROPERTY OF **GIL - SIL JV** IT SHOULD NOT BE USED,
COPIED OR REPRODUCED WITHOUT THEIR WRITTEN PERMISSION.

HOWRAH

Chainage CH- 219000 CH-220200

DELHI

SECTION-CP-201

LEGEND:-

- EXISTING IR TRACK
- PROPOSED DFCC TRACK
- DFCC ROW LINE
- EXISTING IR TOE LINE
- DFCC TOE LINE

NOTES:-

- ALL DIMENSIONS ARE IN METERS UNLESS STATED OTHERWISE.
- ALL COORDINATES ARE BASED ON WGS 84 PROJECTION IN UTM ZONE 44.
- TOP WIDTH OF FORMATION IS 13.5M FOR DOUBLE LINE IN STRAIGHT SECTION.
- CHAINAGE AND LEVELS AS SHOWN IN THE DRAWING IS BASED ON THE DFCC DOWN LINE
- EQUILIBRIUM SPEED HAS BEEN TAKEN 85 KM/H.
- TRACK CENTER BETWEEN MAIN LINES OF DFC HAS BEEN KEPT AS MIN. 6.0M AT STRAIGHT SECTION.
- DRAIN SHALL BE PROVIDED BETWEEN IR AND DFC TRACKS TO DRAIN OUT RAINWATER.
- PUBLIC UTILITIES, HT/LT LINES, ETC. INTERFERING DFC TRACKS SHALL BE RELOCATED
- AT THE LOCATIONS WHERE FORMATION HEIGHT IS <1.75m, IT IS PROPOSED TO MAKE THE FORMATION HEIGHT TO 1.75m BY CUTTING THE EARTH
- FOR LEGEND AND ABBREVIATION REFER RELEVANT DRAWING.

EMPLOYER :

DEDICATED FREIGHT CORRIDOR CORPORATION OF INDIA LTD.

PROJECT :

EASTERN DEDICATED FREIGHT CORRIDOR (PACKAGE - 201)

TITLE :

ALIGNMENT PLAN & PROFILE
FROM KM. 219/000 TO KM. 220/200

DRAWING NO.	SIZE	REV	SCALE
D 2 AL 0 0 8 4	A1	0	HOR:- 1 : 2000, VER:- 1 : 200

REVIEWS

REV	DATE	REMARKS
0	20/07/2018	DEFINITIVE

DRAWING STAGE

- FOR APPROVAL
- GOOD FOR CONSTRUCTION

PMC :

SYSTRA - Mott MacDonald JV

CONTRACTOR :

GIL - SIL JV





DESIGN CONSULTANT:
STUP Consultants Pvt. Ltd.

REGISTERED OFFICE :
1004-5 RAHEJA CHAMBERS,
NARIMAN POINT,
MUMBAI 400 021.

OFFICE OF ORIGIN
KOLKATA

	DATE	NAME	SIGN.
DRAWN	04/02/2019	TC	
CHKD.	04/02/2019		
APPD.	04/02/2019		
SUBMITTED BY GIL-SIL JV			
	DATE	NAME	SIGN.
CHKD.	04/02/2019	Deepak Choudhary	
APPD.	04/02/2019	VISHNUPATI K. SINGH	
NOC BY SYSTRA - Mott MacDonald JV			
	DATE	NAME	SIGN.
CHKD.	20/02/2019	ANURANJAN PRASAD	
NOC	20/02/2019	P. AMERIKANOS	
APPROVAL BY DFCC			
	DATE	NAME	SIGN.
CHKD.			
APPD.			

THIS DRAWING IS THE PROPERTY OF GIL - SIL JV IT SHOULD NOT BE USED, COPIED OR REPRODUCED WITHOUT THEIR WRITTEN PERMISSION.

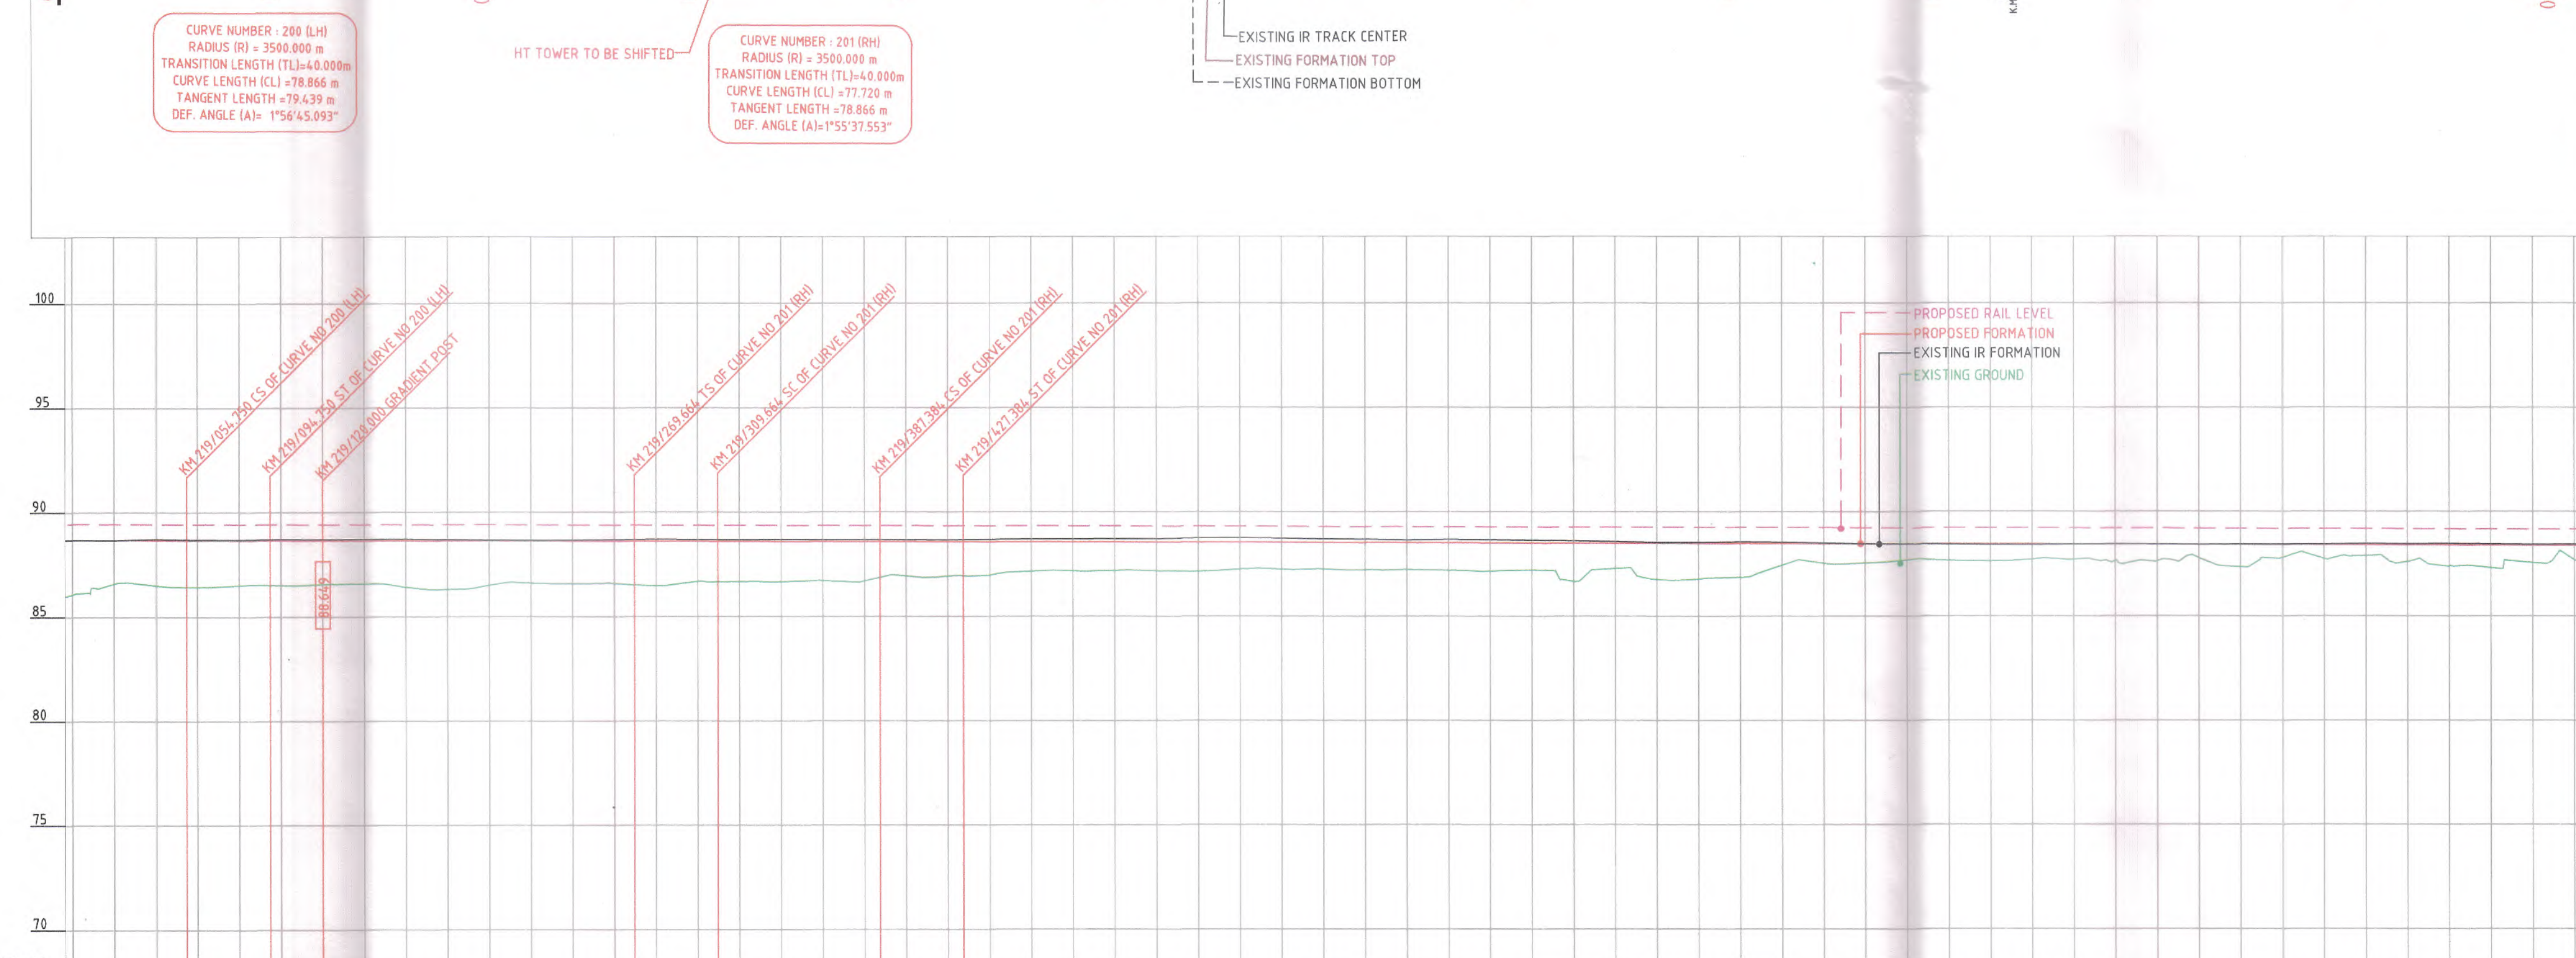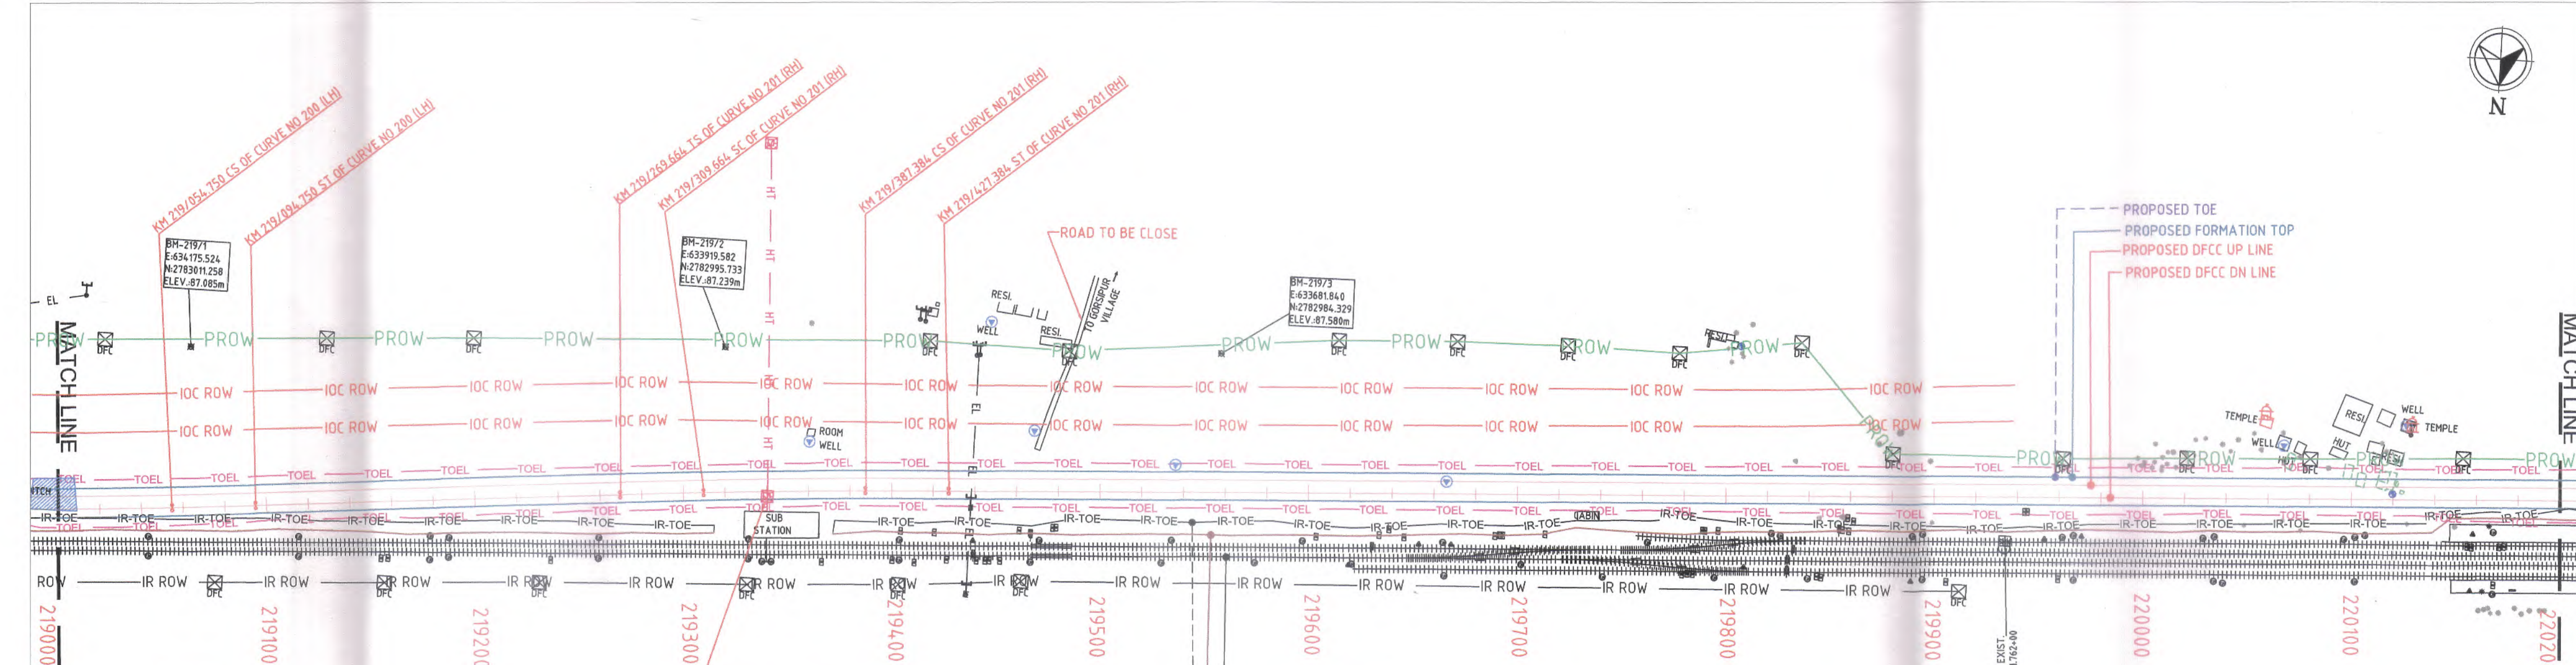



VERTICAL ALIGNMENT	L=800.000m G=-0.027 (1 IN 3678.837)		L=1113.000m G=-0.025 (1 IN 3965.087)		L=1143.503m G=-0.025 (1 IN 3965.087)	
	R=3500m L=78.866m	L=4.000m	L=174.914m	L=4.000m	L=3500.000m L=77.720m	L=4.000m
HORIZONTAL ALIGNMENT						
DIST. BETWEEN EX. IR MAIN TRACK & PROPOSED DFC TRACK AS PER TENDER DOCUMENT	15.000	15.050	15.101	15.146	15.188	15.230
DIST. BETWEEN EX. IR MAIN TRACK & PROPOSED DFC TRACK AS PER DESIGN	15.000	15.050	15.101	15.146	15.188	15.230
FILL (+)/ CUT (-)	2.597	2.085	2.162	2.235	2.150	2.140
PROPOSED FORMATION LEVELS	88.682	88.676	88.671	88.665	88.660	88.654
EXIST. IR FORMATION LEVELS	88.676	88.664	88.676	88.692	88.683	88.706
GROUND LEVELS	88.085	86.591	86.508	86.430	86.510	86.514
CHAINAGE	219000	219020	219040	219060	219080	219100
THROUGH CHAINAGE						

←HOWRAH

DELHI→

Chainage CH-220200 CH-221400

SECTION-CP-201

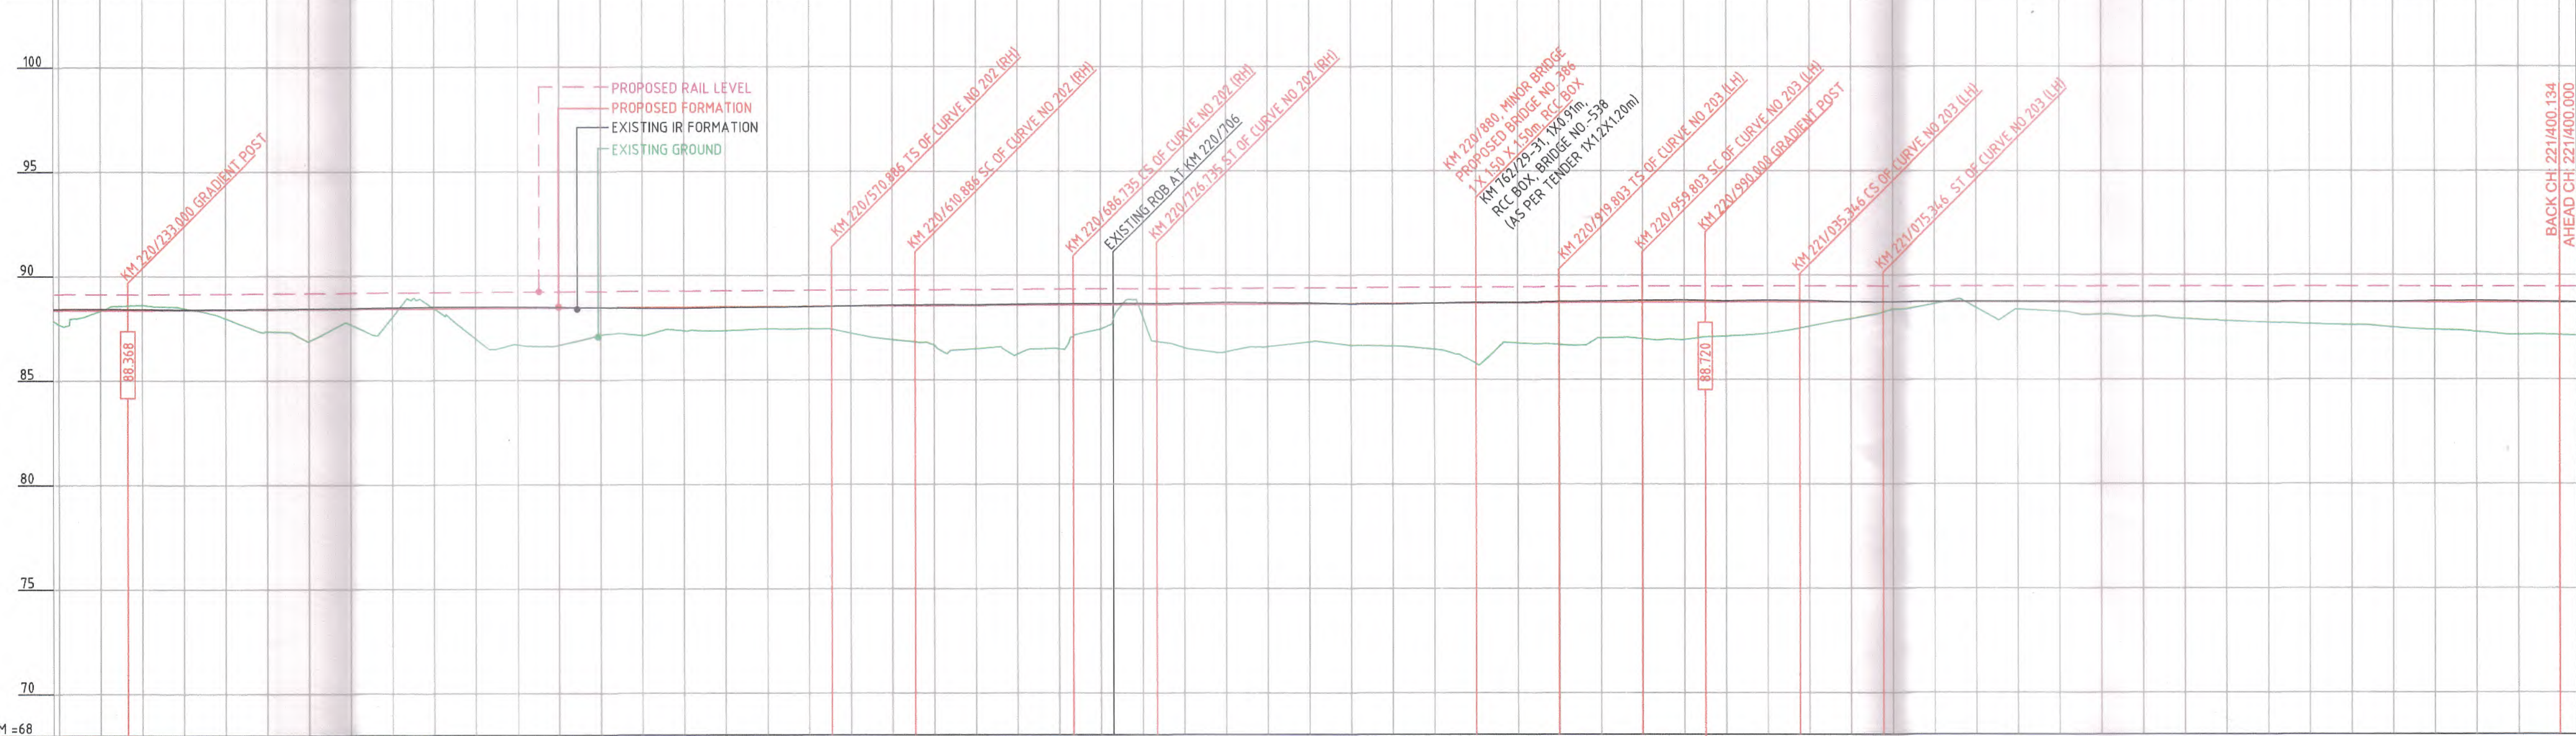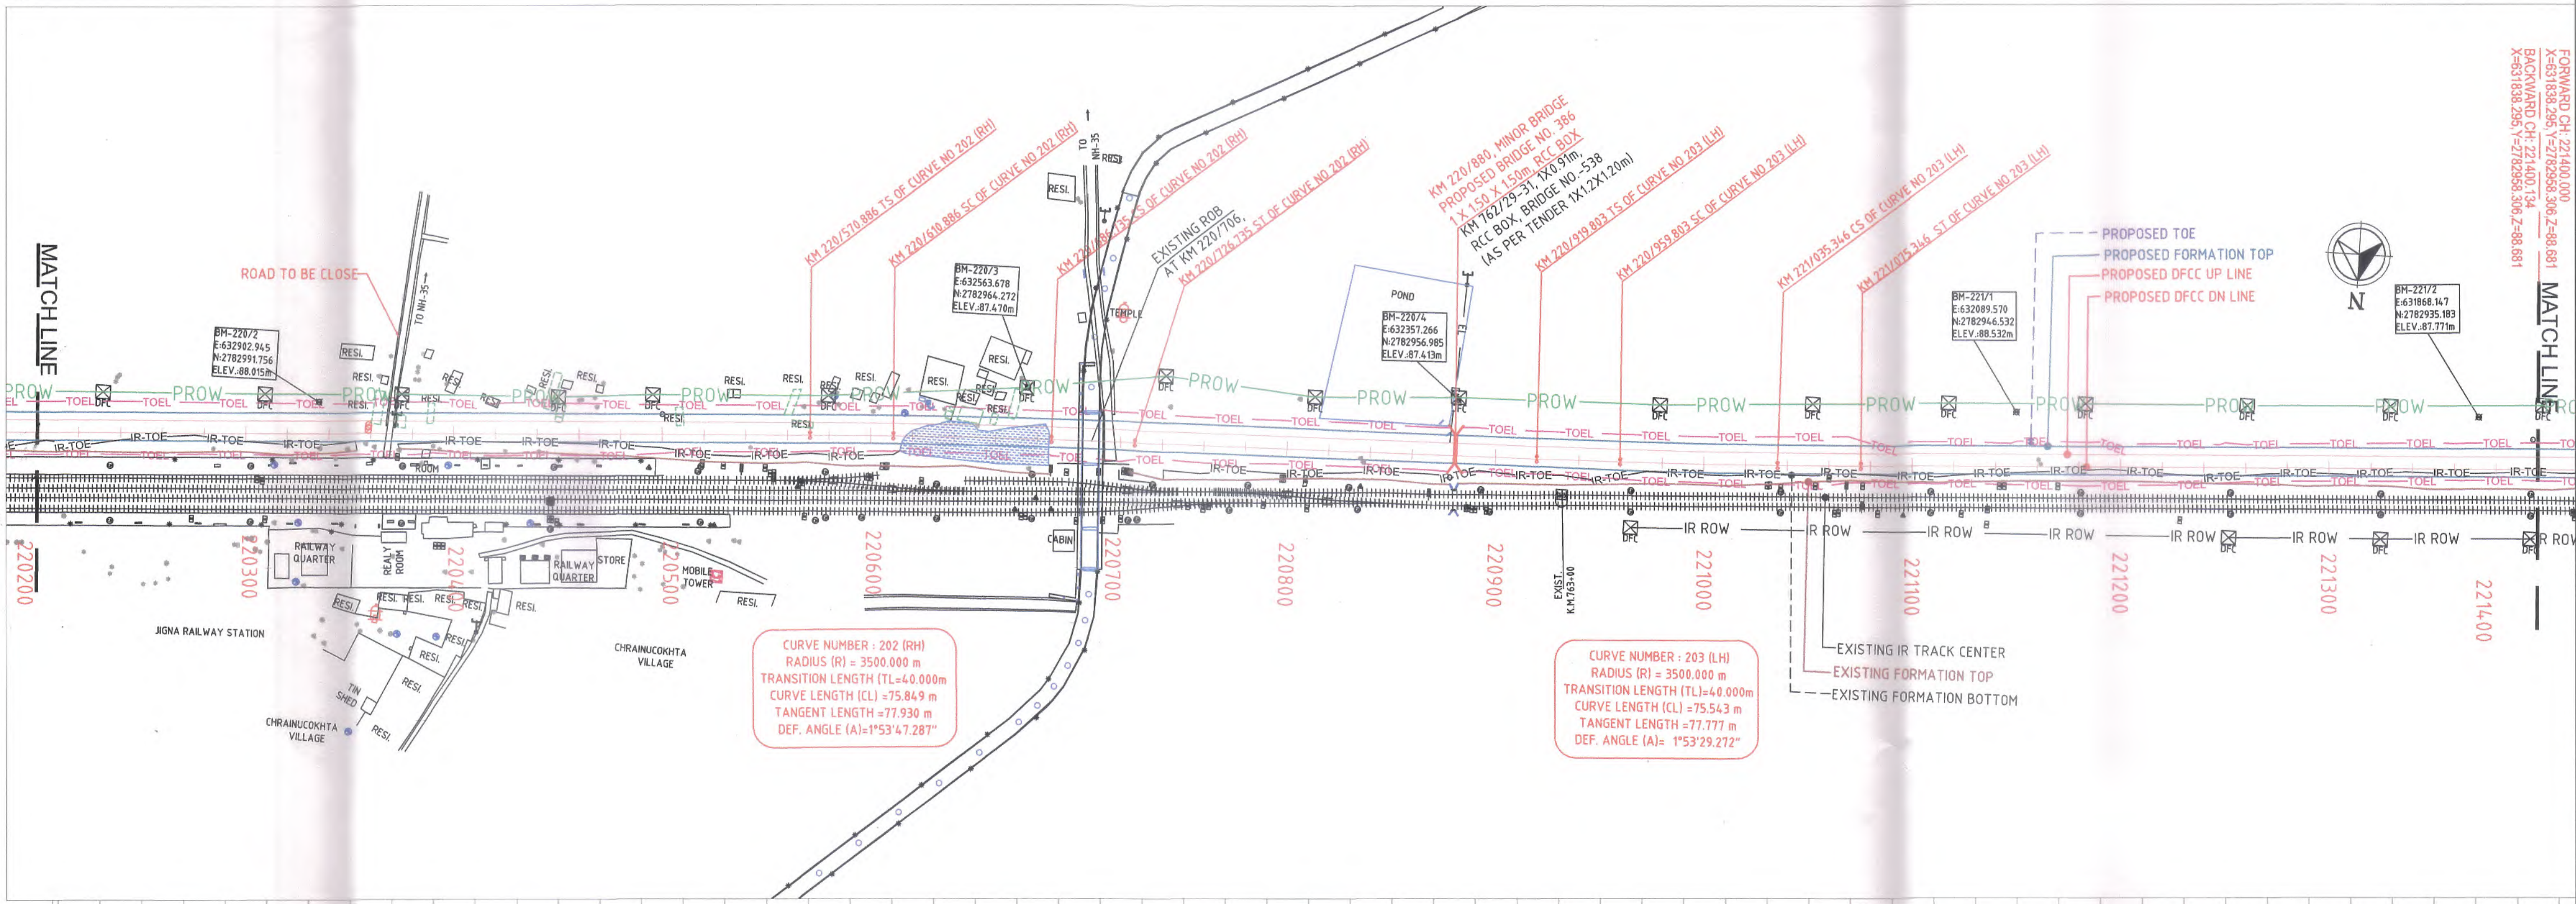

VERTICAL ALIGNMENT	L=1113.000m G=-0.025 (1 IN 3965.087)		G=0.047 (1 IN 2149.957) L=757.000m		G=0.047 (1 IN 2149.957) L=757.000m		L=850.000m G=-0.010 (1 IN 10442.260)	
	L=1143.503m		L=40.000m	R=3500.000m L=75.849m	L=40.000m	L=193.068m	L=40.000m	R=3500.000m L=75.543m
HORIZONTAL ALIGNMENT	L=1143.503m		L=40.000m	R=3500.000m L=75.849m	L=40.000m	L=193.068m	L=40.000m	R=3500.000m L=75.543m
	L=1143.503m		L=40.000m	R=3500.000m L=75.849m	L=40.000m	L=193.068m	L=40.000m	R=3500.000m L=75.543m
DIST. BETWEEN EX. IR MAIN TRACK & PROPOSED DFCC TRACK AS PER TENDER DOCUMENT	22.643		22.643	22.643	22.643	22.643	22.643	22.643
	22.643		22.643	22.643	22.643	22.643	22.643	22.643
DIST. BETWEEN EX. IR MAIN TRACK & PROPOSED DFCC TRACK AS PER DESIGN	22.643		22.643	22.643	22.643	22.643	22.643	22.643
	22.643		22.643	22.643	22.643	22.643	22.643	22.643
FILL (+) / CUT (-)	0.680		0.680	0.680	0.680	0.680	0.680	0.680
	0.680		0.680	0.680	0.680	0.680	0.680	0.680
PROPOSED FORMATION LEVELS	88.316		88.316	88.316	88.316	88.316	88.316	88.316
	88.316		88.316	88.316	88.316	88.316	88.316	88.316
EXIST. IR FORMATION LEVELS	88.426		88.426	88.426	88.426	88.426	88.426	88.426
	88.426		88.426	88.426	88.426	88.426	88.426	88.426
GROUND LEVELS	87.696		87.696	87.696	87.696	87.696	87.696	87.696
	87.696		87.696	87.696	87.696	87.696	87.696	87.696
CHAINAGE	220200		220200	220200	220200	220200	220200	220200
	220200		220200	220200	220200	220200	220200	220200
THROUGH CHAINAGE	220200		220200	220200	220200	220200	220200	220200
	220200		220200	220200	220200	220200	220200	220200

- LEGEND:-
- +++++ EXISTING IR TRACK
 - PROW — PROW — PROPOSED DFCC TRACK
 - IR-TOE — IR-TOE — DFCC ROW LINE
 - TOEL — TOEL — EXISTING IR TOE LINE
 - TOEL — TOEL — DFCC TOE LINE

- NOTES:-
- ALL DIMENSIONS ARE IN METERS UNLESS STATED OTHERWISE.
 - ALL COORDINATES ARE BASED ON WGS 84 PROJECTION IN UTM ZONE 44.
 - TOP WIDTH OF FORMATION IS 13.5M FOR DOUBLE LINE IN STRAIGHT SECTION.
 - CHAINAGE AND LEVELS AS SHOWN IN THE DRAWING IS BASED ON THE DFC DOWN LINE.
 - EQUILIBRIUM SPEED HAS BEEN TAKEN 85 KMPH.
 - TRACK CENTER BETWEEN MAIN LINES OF DFC HAS BEEN KEPT AS MIN. 6.0M AT STRAIGHT SECTION.
 - DRAIN SHALL BE PROVIDED BETWEEN IR AND DFC TRACKS TO DRAIN OUT RAINWATER.
 - PUBLIC UTILITIES, HT/LT LINES, ETC. INTERFERING DFC TRACKS SHALL BE RELOCATED.
 - AT THE LOCATIONS WHERE FORMATION HEIGHT IS <1.75m, IT IS PROPOSED TO MAKE THE FORMATION HEIGHT TO 1.75m BY CUTTING THE EARTH.
 - FOR LEGEND AND ABBREVIATION REFER RELEVANT DRAWING.

EMPLOYER :
DEDICATED FREIGHT CORRIDOR CORPORATION OF INDIA LTD.

PROJECT :
EASTERN DEDICATED FREIGHT CORRIDOR (PACKAGE - 201)

TITLE :
ALIGNMENT PLAN & PROFILE FROM KM. 220/200 TO KM. 221/400

DRAWING NO.	SIZE	REV	SCALE
D 2 AL 0085	A1	0	HOR:- 1 : 2000, VER:- 1 : 200

REV	DATE	REMARKS
0	20/07/2018	DEFINITIVE

DRAWING STAGE
☐ FOR APPROVAL
☒ GOOD FOR CONSTRUCTION

PMC :
SYSTRA - Mott MacDonald JV

CONTRACTOR :
GIL - SIL JV

DESIGN CONSULTANT:
STUP Consultants Pvt. Ltd.

REGISTERED OFFICE :
1004-5 RAHEJA CHAMBERS,
NARIMAN POINT,
MUMBAI 400 021.

OFFICE OF ORIGIN
KOLKATA

SUBMITTED BY: **GIL-SIL JV**

DATE: 20/02/2019
NAME: **ANURAGAN PRASAD**
SIGN: **P. AMERIKANOS**

APPROVAL BY: **DFCC**

THIS DRAWING IS THE PROPERTY OF **GIL - SIL JV** IT SHOULD NOT BE USED, COPIED OR REPRODUCED WITHOUT THEIR WRITTEN PERMISSION.

Chainage CH- 221400 CH-222600

SECTION-CP-201

HOWRAH

DELHI



LEGEND:-

- EXISTING IR TRACK
- PROPOSED DFCC TRACK
- DFCC ROW LINE
- EXISTING IR TOE LINE
- DFCC TOE LINE

NOTES:-

1. ALL DIMENSIONS ARE IN METERS UNLESS STATED OTHERWISE.
2. ALL COORDINATES ARE BASED ON WGS 84 PROJECTION IN UTM ZONE 44.
3. TOP WIDTH OF FORMATION IS 13.5M FOR DOUBLE LINE IN STRAIGHT SECTION.
4. CHAINAGE AND LEVELS AS SHOWN IN THE DRAWING IS BASED ON THE DFC DOWN LINE.
5. EQUILIBRIUM SPEED HAS BEEN TAKEN 85 KM/H.
6. TRACK CENTER BETWEEN MAIN LINES OF DFC HAS BEEN KEPT AS MIN. 6.0M AT STRAIGHT SECTION.
7. DRAIN SHALL BE PROVIDED BETWEEN IR AND DFC TRACKS TO DRAIN OUT RAINWATER.
8. PUBLIC UTILITIES, HT/LT LINES, ETC. INTERFERING DFC TRACKS SHALL BE RELOCATED.
9. AT THE LOCATIONS WHERE FORMATION HEIGHT IS <1.75m, IT IS PROPOSED TO MAKE THE FORMATION HEIGHT TO 1.75m BY CUTTING THE EARTH.
10. FOR LEGEND AND ABBREVIATION REFER RELEVANT DRAWING.

EMPLOYER :



DEDICATED FREIGHT CORRIDOR CORPORATION OF INDIA LTD.

PROJECT :

EASTERN DEDICATED FREIGHT CORRIDOR (PACKAGE - 201)

TITLE :

ALIGNMENT PLAN & PROFILE FROM KM. 221/400 TO KM. 222/600

DRAWING NO.	SIZE	REV	SCALE
D 2 AL 0 0 8 6	A1	0	HOR:- 1 : 2000, VER:- 1 : 200

REVIEWS		
REV	DATE	REMARKS
0	20/07/2018	DEFINITIVE

DRAWING STAGE

☐ FOR APPROVAL

☒ GOOD FOR CONSTRUCTION

PMC : SYSTRA - Mott MacDonald JV

CONTRACTOR : GIL - SIL JV



DESIGN CONSULTANT: STUP Consultants Pvt. Ltd.

REGISTERED OFFICE : 1004-5 RAHEJA CHAMBERS, NARIMAN POINT, MUMBAI 400 021.

OFFICE OF ORIGIN KOLKATA

DATE	NAME	SIGN.
DRAWN 07/02/2013	TC	
CHKD. 04/02/2013		
APPD. 04/02/2013		
SUBMITTED BY GIL-SIL JV		
DATE	NAME	SIGN.
CHKD. 04/02/2013	Rashmi Gargi	
APPD. 04/02/2013	NISHA K. SINGH	
NOC BY SYSTRA - Mott MacDonald JV		
DATE	NAME	SIGN.
CHKD. 20/02/2019	ANURANJAN PRASAD	
NOC 20/02/2019	P. AMERIKANOS	
APPROVAL BY DFCC		
DATE	NAME	SIGN.
CHKD.		
APPD.		

THIS DRAWING IS THE PROPERTY OF GIL - SIL JV IT SHOULD NOT BE USED, COPIED OR REPRODUCED WITHOUT THEIR WRITTEN PERMISSION.

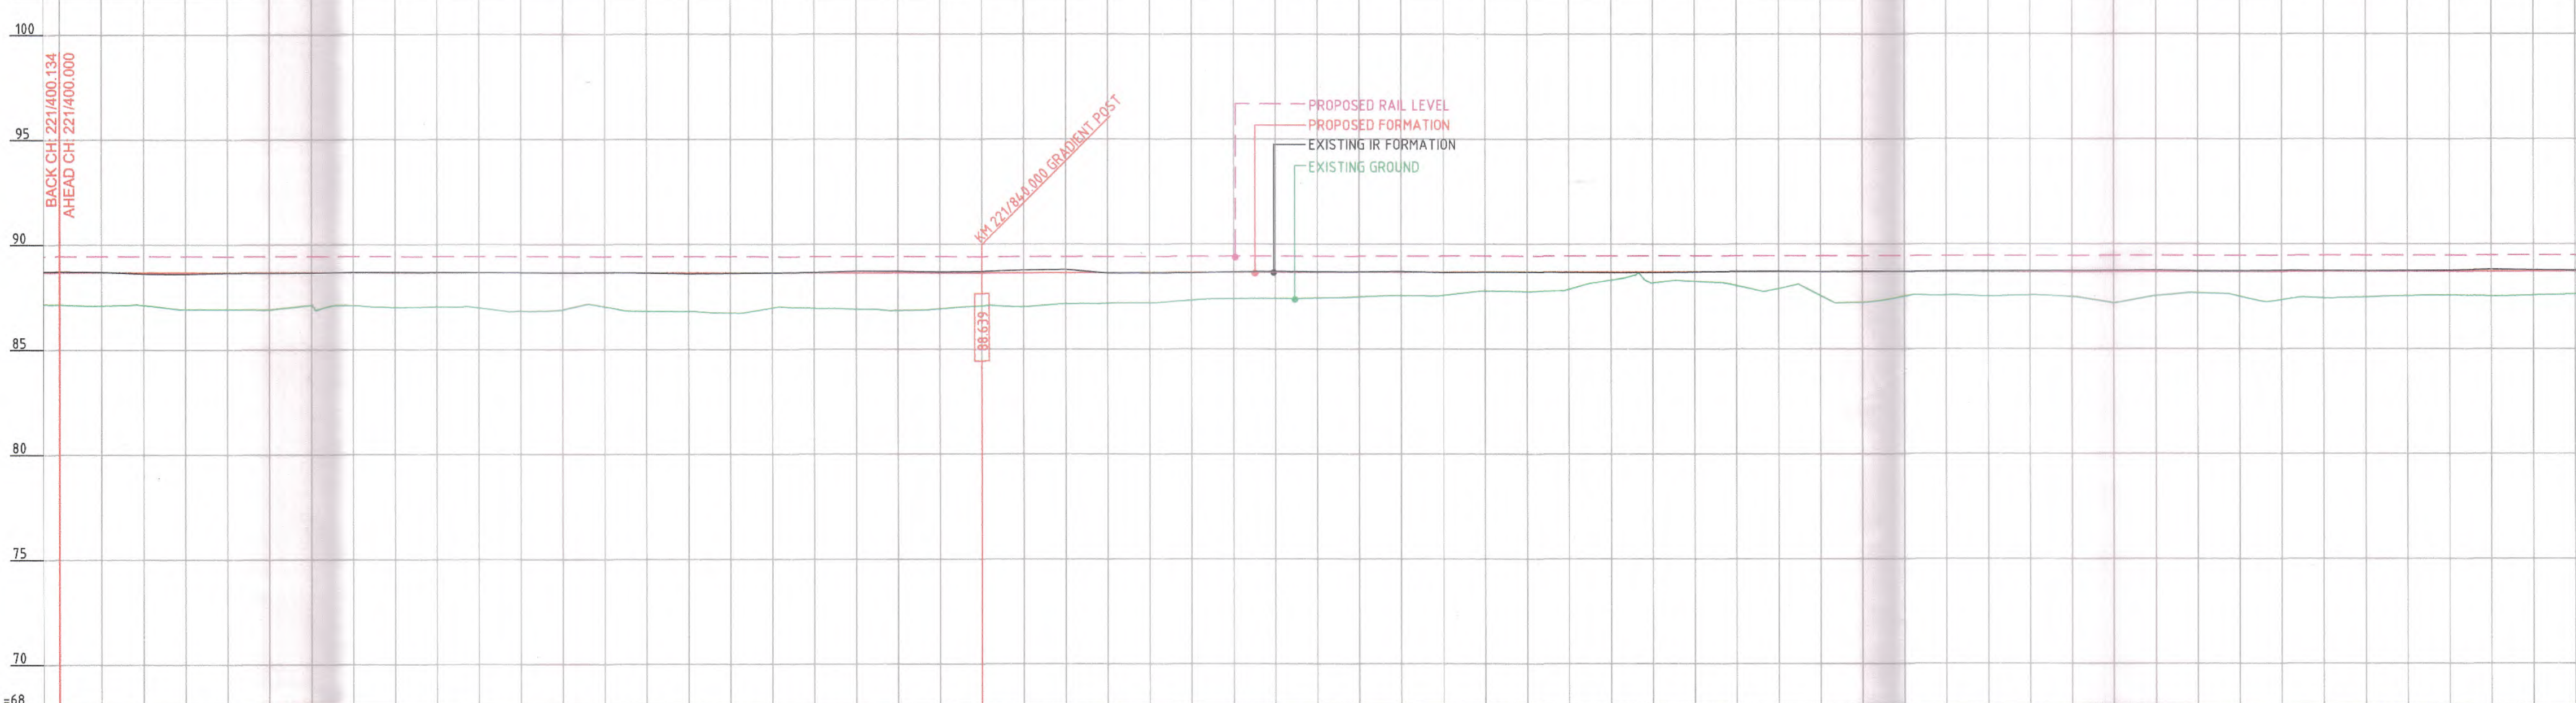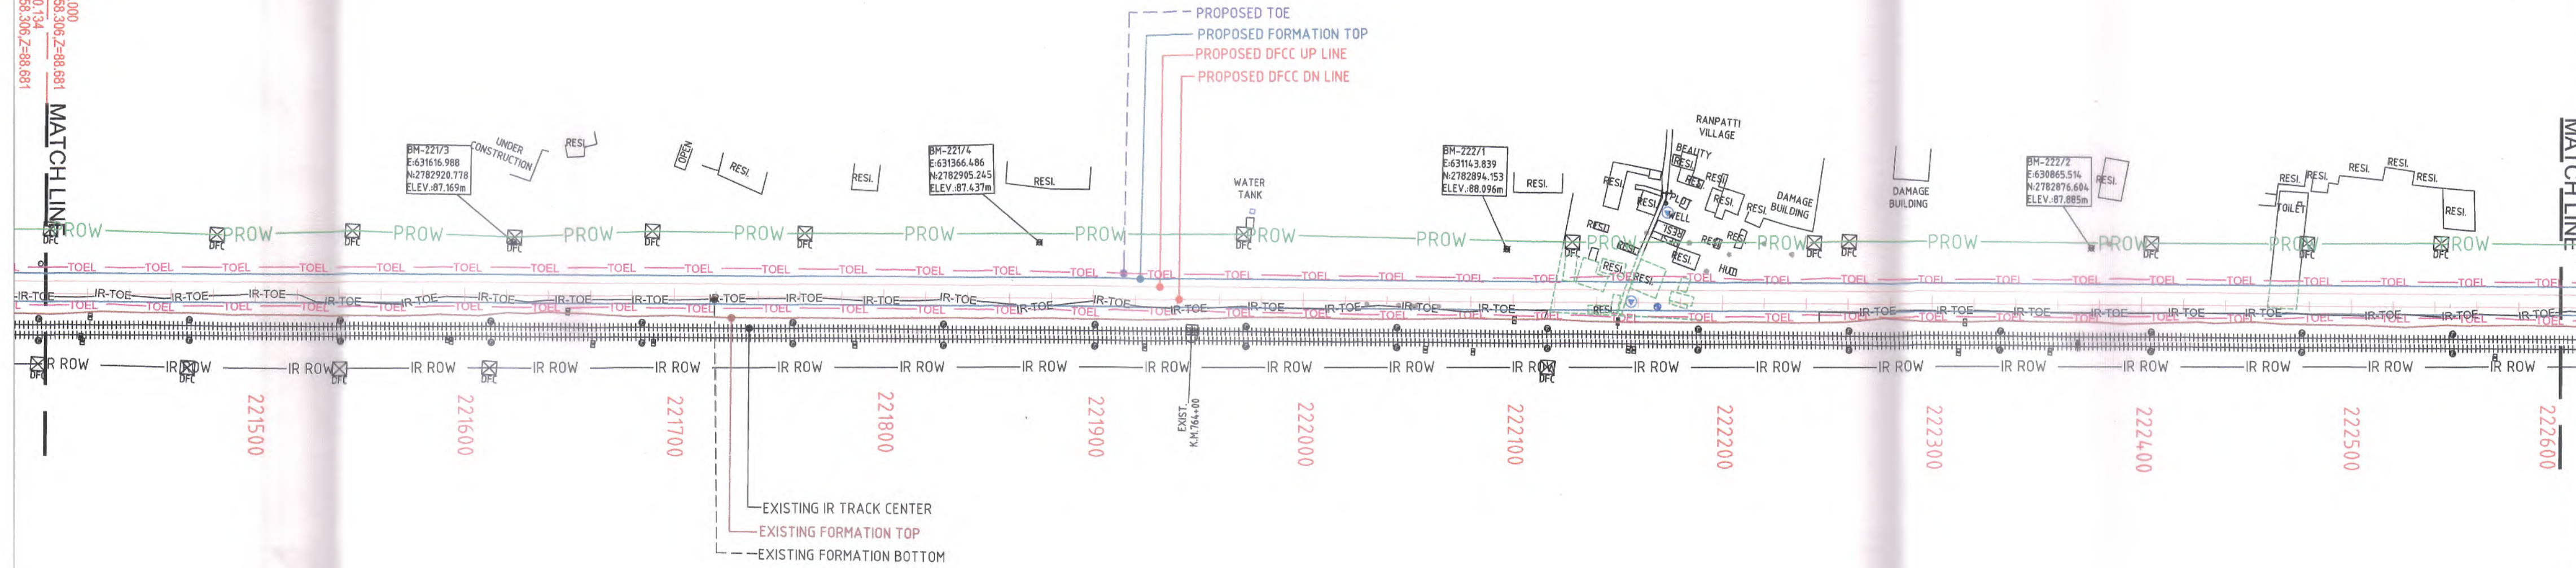

VERTICAL ALIGNMENT	L=850.000m G=-0.010 91 IN 104.42.260	L=850.000m G=-0.010 91 IN 104.42.260	G=0.008 (1 IN 12007.423) L=1100.000m	G=0.008 (1 IN 12007.423) L=1100.000m
HORIZONTAL ALIGNMENT	L=4461.567m	L=4461.567m	L=4461.567m	L=4461.567m
DIST. BETWEEN EX. IR MAIN TRACK & PROPOSED DFC TRACK AS PER TENDER DOCUMENT	15.000	15.000	15.000	15.000
DIST. BETWEEN EX. IR MAIN TRACK & PROPOSED DFC TRACK AS PER DESIGN	14.795	14.843	14.717	14.736
FILL (+)/ CUT (-)	15.42	15.84	15.55	15.025
PROPOSED FORMATION LEVELS	88.681	88.679	88.677	88.675
EXIST. IR FORMATION LEVELS	88.710	88.695	88.674	88.666
GROUND LEVELS	87.138	87.096	87.122	86.918
CHAINAGE	221400	221420	221440	221460
THROUGH CHAINAGE				

HOWRAH

Chainage CH- 223800 CH- 225000

DELHI

SECTION-CP-201

LEGEND:-

- +++++ EXISTING IR TRACK
- PROPOSED DFCC TRACK
- PROW --- PROW --- DFCC ROW LINE
- IR-TOE --- IR-TOE --- EXISTING IR TOE LINE
- TOEL --- TOEL --- DFCC TOE LINE

NOTES:-

- ALL DIMENSIONS ARE IN METERS UNLESS STATED OTHERWISE.
- ALL COORDINATES ARE BASED ON WGS 84 PROJECTION IN UTM ZONE 44.
- TOP WIDTH OF FORMATION IS 13.5M FOR DOUBLE LINE IN STRAIGHT SECTION.
- CHAINAGE AND LEVELS AS SHOWN IN THE DRAWING IS BASED ON THE DFCC DOWN LINE
- EQUILIBRIUM SPEED HAS BEEN TAKEN 85 KM/H.
- TRACK CENTER BETWEEN MAIN LINES OF DFC HAS BEEN KEPT AS MIN. 6.0M AT STRAIGHT SECTION.
- DRAIN SHALL BE PROVIDED BETWEEN IR AND DFC TRACKS TO DRAIN OUT RAINWATER.
- PUBLIC UTILITIES, HT/LT LINES, ETC. INTERFERING DFC TRACKS SHALL BE RELOCATED
- AT THE LOCATIONS WHERE FORMATION HEIGHT IS <1.75m, IT IS PROPOSED TO MAKE THE FORMATION HEIGHT TO 1.750m BY CUTTING THE EARTH
- FOR LEGEND AND ABBREVIATION REFER RELEVANT DRAWING.

EMPLOYER :

DEDICATED FREIGHT CORRIDOR CORPORATION OF INDIA LTD.

PROJECT :

EASTERN DEDICATED FREIGHT CORRIDOR (PACKAGE - 201)

TITLE :

**ALIGNMENT PLAN & PROFILE
FROM KM. 223/800 TO KM. 225/000**

DRAWING NO.	SIZE	REV	SCALE
D 2 AL 0 0 8 8	A1	0	HOR:- 1 : 2000, VER:- 1 : 200

REVIEWS

REV	DATE	REMARKS
0	20/07/2018	DEFINITIVE

DRAWING STAGE

☐ FOR APPROVAL

☒ GOOD FOR CONSTRUCTION

PMC :

SYSTRA - Mott MacDonald JV

CONTRACTOR :



GIL - SIL JV

DESIGN CONSULTANT:
STUP Consultants Pvt. Ltd.
REGISTERED OFFICE :
1004-5 RAHEJA CHAMBERS,
NARIMAN POINT,
MUMBAI 400 021.

OFFICE OF ORIGIN
KOLKATA

DATE	NAME	SIGN.
DRAWN 04/02/2019	YS	
CHKD. 04/02/2019		
APPD. 04/02/2019		
SUBMITTED BY GIL-SIL JV		
DATE	NAME	SIGN.
CHKD. 04/02/2019	Deepak Gupta	
APPD. 04/02/2019	ANISH K SINGH	
NOC BY SYSTRA - Mott MacDonald JV		
DATE	NAME	SIGN.
CHKD. 20/02/2019	ANURANJAN PRASAD	
NOC 20/02/2019	P. AMERIKIANOS	
APPROVAL BY DFCC		
DATE	NAME	SIGN.
CHKD.		
APPD.		

THIS DRAWING IS THE PROPERTY OF **GIL - SIL JV** IT SHOULD NOT BE USED, COPIED OR REPRODUCED WITHOUT THEIR WRITTEN PERMISSION.

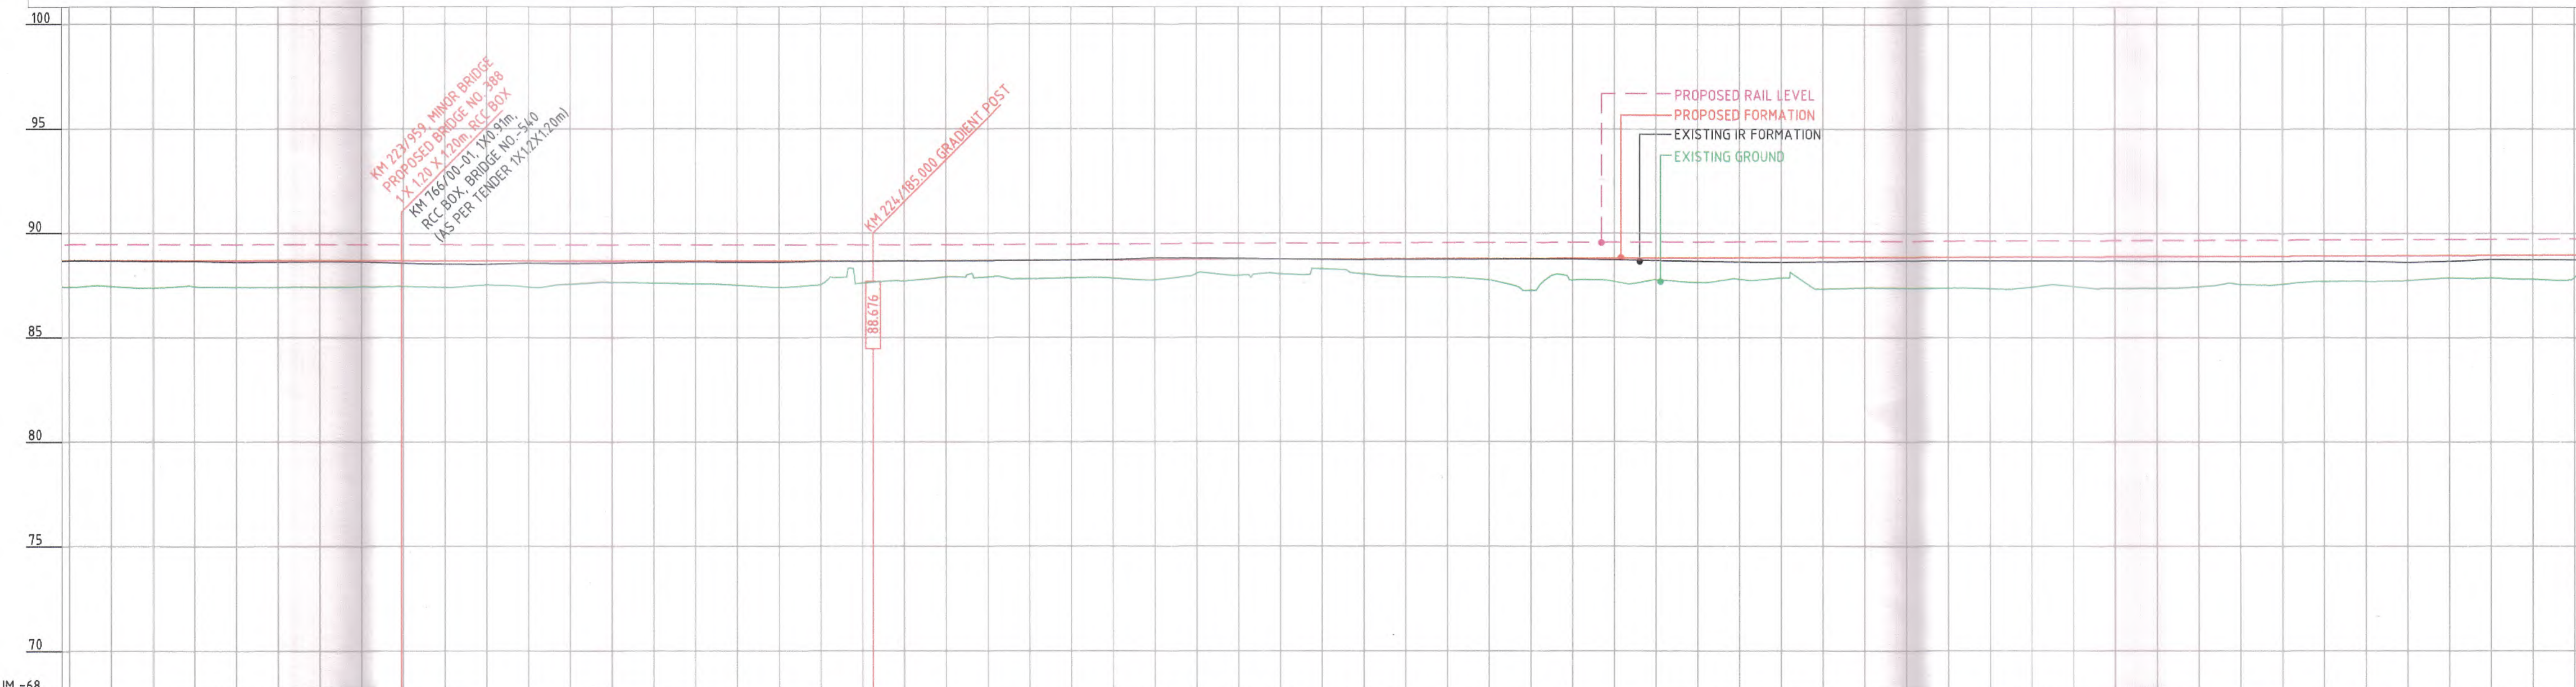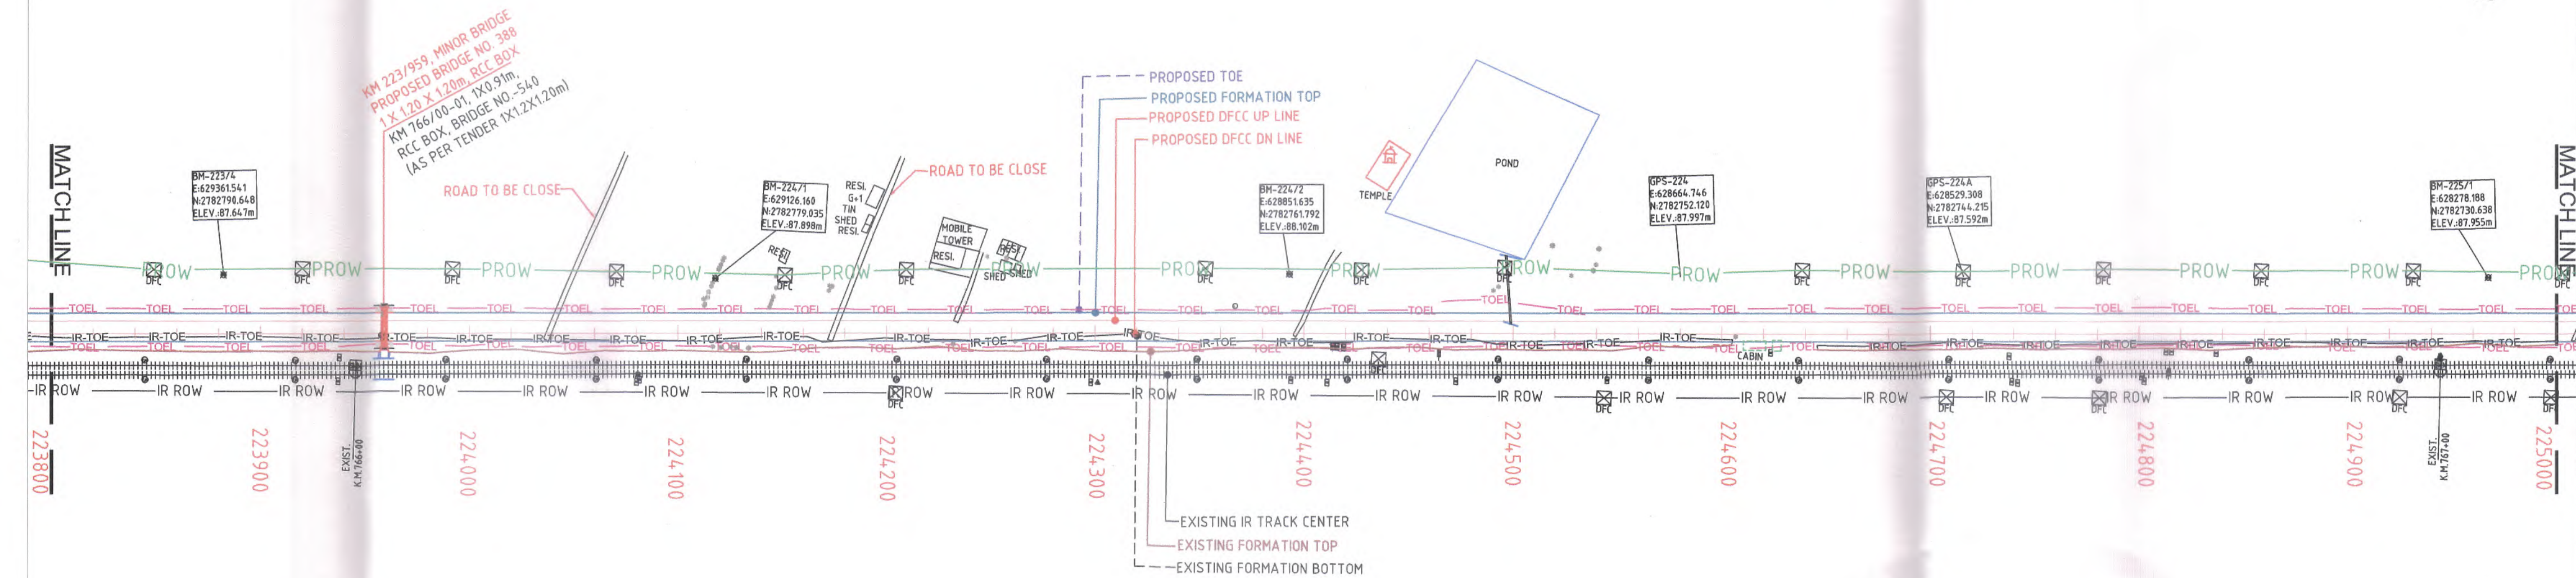

VERTICAL ALIGNMENT	L=1245.000m G=-0.004 (1 IN 22636.364)	G=0.036 (1 IN 2771.981) L=1315.000m	G=0.036 (1 IN 2771.981) L=1315.000m
HORIZONTAL ALIGNMENT	L=4461567m	L=4461567m	
DIST. BETWEEN EX. IR MAIN TRACK & PROPOSED DFC TRACK AS PER TENDER DOCUMENT	15.000	15.000	15.000
DIST. BETWEEN EX. IR MAIN TRACK & PROPOSED DFC TRACK AS PER DESIGN	15.255	15.250	15.245
FILL (+)/ CUT (-)	1270	1235	1200
PROPOSED FORMATION LEVELS	88.653	88.652	88.651
EXIST. IR FORMATION LEVELS	88.665	88.659	88.653
GROUND LEVELS	87.424	87.457	87.488
CHAINAGE	223800	224000	224200
THROUGH CHAINAGE	223800	224000	224200

Chainage [CH-225000 CH-226200]

SECTION-CP-201

HOWRAH

DELHI



LEGEND:-

- +++++ EXISTING IR TRACK
- PROPOSED DFCC TRACK
- PROW--- PROW
- DFCC ROW LINE
- IR-TOE--- IR-TOE
- EXISTING IR TOE LINE
- TOEL--- TOEL
- DFCC TOE LINE

NOTES:-

1. ALL DIMENSIONS ARE IN METERS UNLESS STATED OTHERWISE.
2. ALL COORDINATES ARE BASED ON WGS 84 PROJECTION IN UTM ZONE 44.
3. TOP WIDTH OF FORMATION IS 13.5M FOR DOUBLE LINE IN STRAIGHT SECTION.
4. CHAINAGE AND LEVELS AS SHOWN IN THE DRAWING IS BASED ON THE DFC DOWN LINE.
5. EQUILIBRIUM SPEED HAS BEEN TAKEN 85 KMPH.
6. TRACK CENTER BETWEEN MAIN LINES OF DFC HAS BEEN KEPT AS MIN. 6.0M AT STRAIGHT SECTION.
7. DRAIN SHALL BE PROVIDED BETWEEN IR AND DFC TRACKS TO DRAIN OUT RAINWATER.
8. PUBLIC UTILITIES, HT/LT LINES, ETC. INTERFERING DFC TRACKS SHALL BE RELOCATED
9. AT THE LOCATIONS WHERE FORMATION HEIGHT IS <1.75m, IT IS PROPOSED TO MAKE THE FORMATION HEIGHT TO 1.75m BY CUTTING THE EARTH
10. FOR LEGEND AND ABBREVIATION REFER RELEVANT DRAWING.

EMPLOYER :



DEDICATED FREIGHT CORRIDOR CORPORATION OF INDIA LTD.

PROJECT :

EASTERN DEDICATED FREIGHT CORRIDOR (PACKAGE - 201)

TITLE :

ALIGNMENT PLAN & PROFILE
FROM KM. 225/000 TO KM. 226/200

DRAWING NO.

SIZE

REV

SCALE

D 2 AL 0 0 8 9 A1 0 HOR:- 1 : 2000, VER:- 1 : 200

REVIEWS

REV	DATE	REMARKS
0	20/07/2018	DEFINITIVE

DRAWING STAGE

☐ FOR APPROVAL

☒ GOOD FOR CONSTRUCTION

PMC :



SYSTRA - Mott MacDonald JV

CONTRACTOR :



GIL - SIL JV



DESIGN CONSULTANT:



STUP Consultants Pvt. Ltd.

REGISTERED OFFICE :
1004-5 RAHEJA CHAMBERS,
NARIMAN POINT,
MUMBAI 400 021.

OFFICE OF ORIGIN
KOLKATA

	DATE	NAME	SIGN.
DRAWN	04/02/2019	TC	
CHKD.	04/02/2019		
APPD.	04/02/2019		
SUBMITTED BY GIL-SIL JV			
	DATE	NAME	SIGN.
CHKD.	04/02/2019	Deepak Ghosh	
APPD.	04/02/2019	NISHU R. SINGH	
NOC BY SYSTRA - Mott MacDonald JV			
	DATE	NAME	SIGN.
CHKD.	20/02/2019	ANURANJAN PRASAD	
NOC	20/02/2019	P. AMERIKANMO	
APPROVAL BY DFCC			
	DATE	NAME	SIGN.
CHKD.			
APPD.			

THIS DRAWING IS THE PROPERTY OF GIL - SIL JV IT SHOULD NOT BE USED, COPIED OR REPRODUCED WITHOUT THEIR WRITTEN PERMISSION.

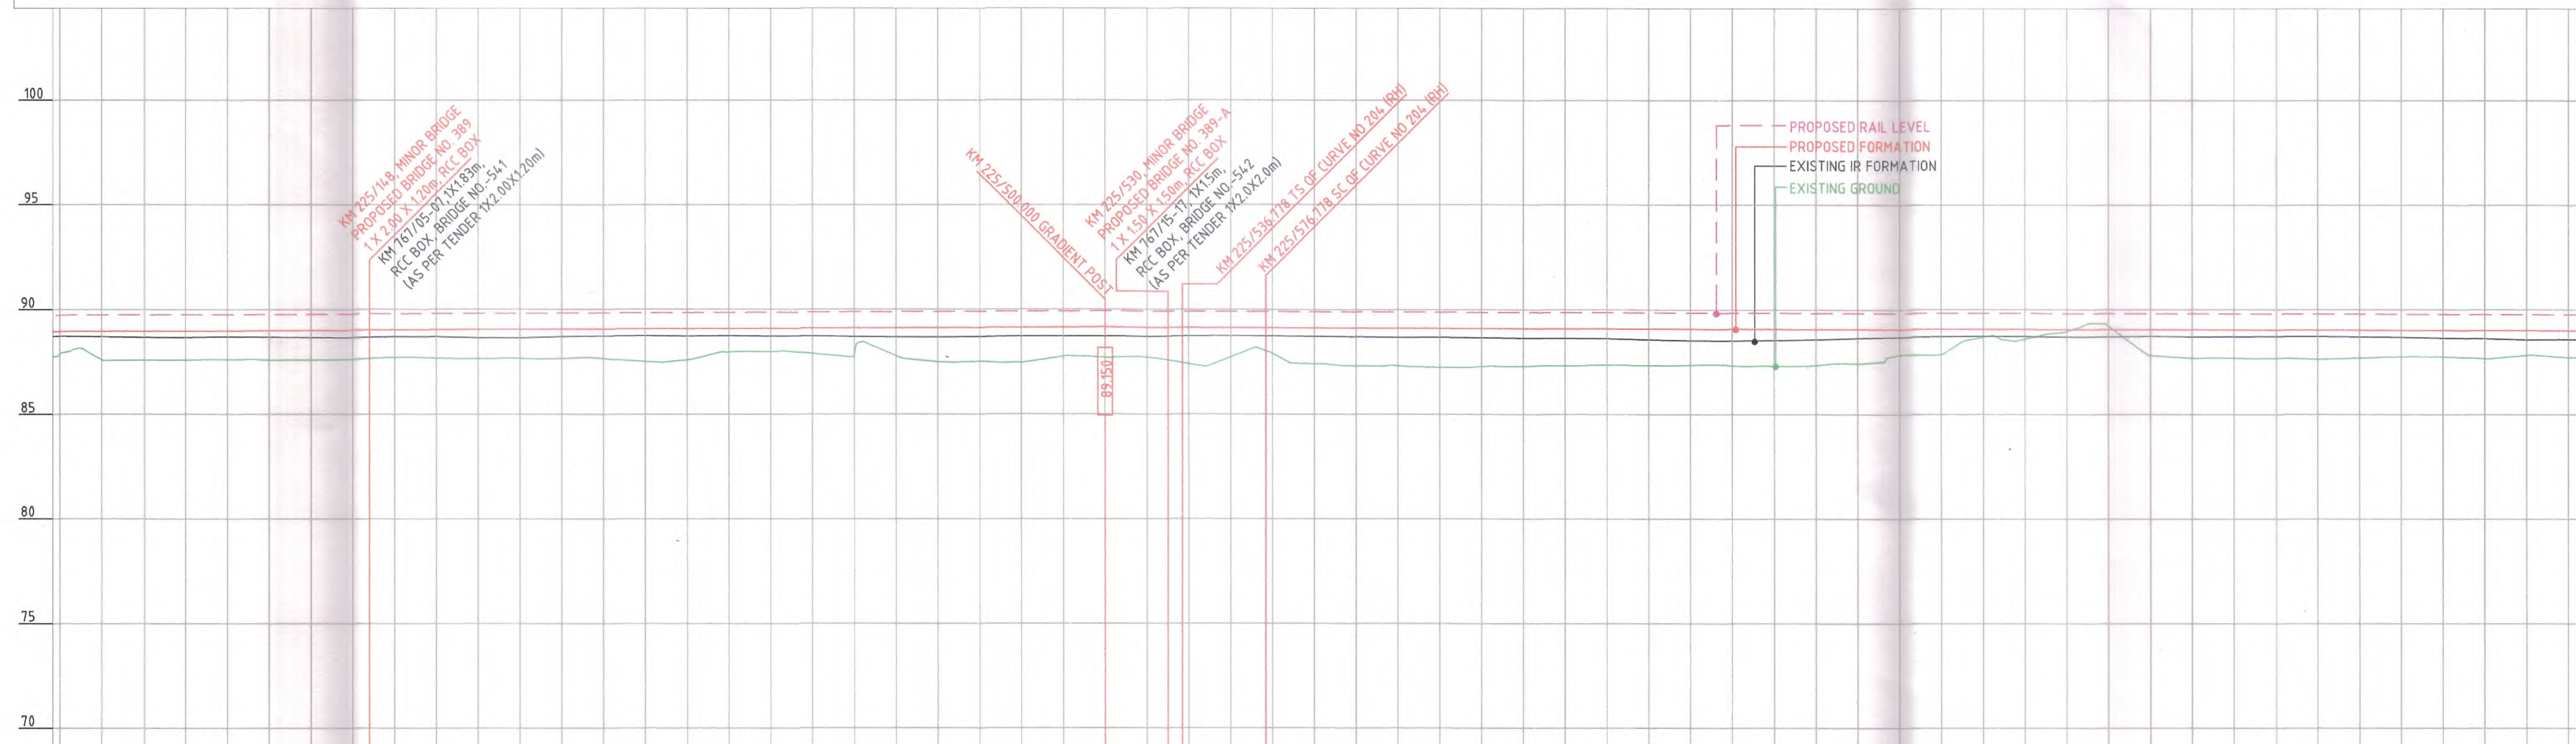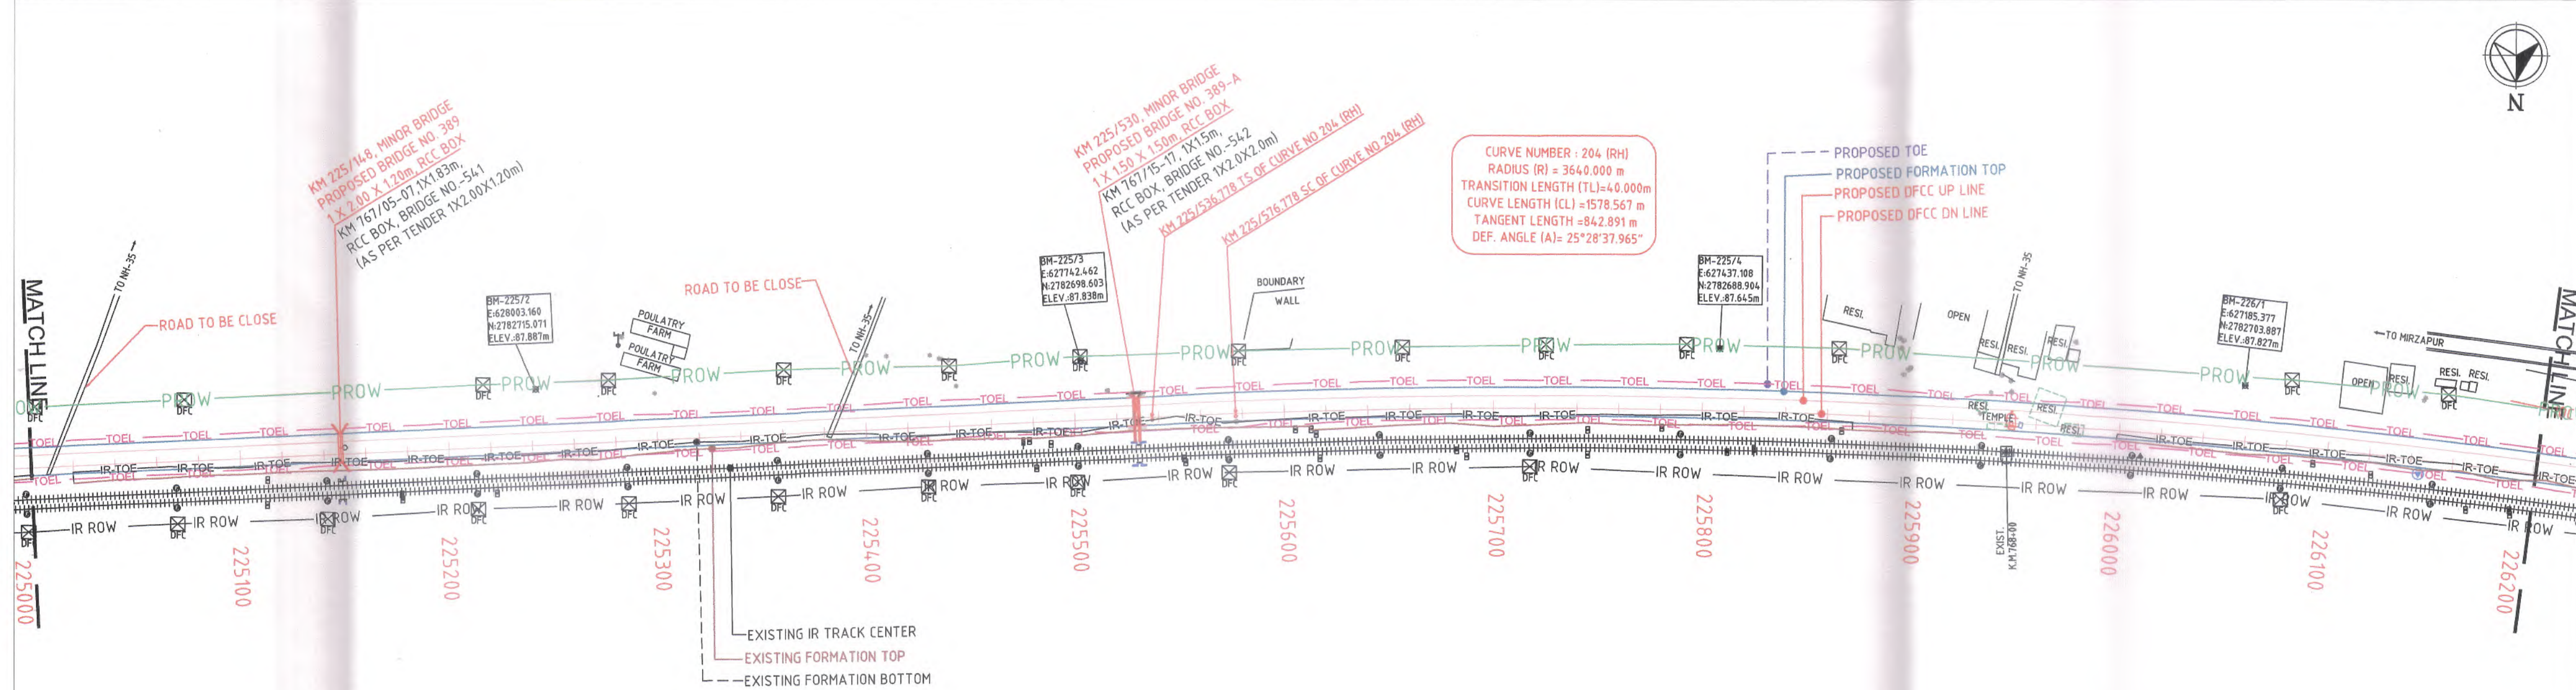

VERTICAL ALIGNMENT	G=0.036 (1 IN 2771.981) L=1315.000m														
HORIZONTAL ALIGNMENT	L=4461.567m														
DIST. BETWEEN EX. IR MAIN TRACK & PROPOSED DFC TRACK AS PER TENDER DOCUMENT	15.000	15.000	15.000	15.000	15.000	15.000	15.000	15.000	15.000	15.000	15.000	15.000	15.000	15.000	15.000
DIST. BETWEEN EX. IR MAIN TRACK & PROPOSED DFC TRACK AS PER DESIGN	15.151	15.167	15.184	15.201	15.218	15.235	15.252	15.269	15.286	15.303	15.320	15.337	15.354	15.371	15.388
FILL (+)/ CUT (-)	1.082	1.367	1.385	1.387	1.379	1.5036	1.5091	1.5035	1.5023	1.5000	1.5000	1.5000	1.5000	1.5000	1.5000
PROPOSED FORMATION LEVELS	88.970	88.977	88.984	88.991	88.999	89.006	89.013	89.020	89.027	89.035	89.042	89.049	89.056	89.063	89.070
EXIST. IR FORMATION LEVELS	88.732	88.702	88.682	88.682	88.700	88.686	88.666	88.662	88.690	88.674	88.637	88.637	88.697	88.725	88.734
GROUND LEVELS	87.887	87.609	87.599	87.605	87.620	87.598	87.606	87.629	87.704	87.674	87.655	87.659	87.651	87.651	87.517
CHAINAGE	225000	225020	225040	225060	225080	225100	225120	225140	225160	225180	225200	225220	225240	225260	225280
THROUGH CHAINAGE	225000	225020	225040	225060	225080	225100	225120	225140	225160	225180	225200	225220	225240	225260	225280

←HOWRAH

Chainage CH-226200 CH-227400

DELHI→

SECTION-CP-201

LEGEND:-

- +++++ EXISTING IR TRACK
- PROPOSED DFCC TRACK
- PROW
- IR-TOE
- TOEL
- PROW
- IR-TOE
- TOEL
- DFCC ROW LINE
- EXISTING IR TOE LINE
- DFCC TOE LINE

NOTES:-

1. ALL DIMENSIONS ARE IN METERS UNLESS STATED OTHERWISE.
2. ALL COORDINATES ARE BASED ON WGS 84 PROJECTION IN UTM ZONE 44.
3. TOP WIDTH OF FORMATION IS 13.5M FOR DOUBLE LINE IN STRAIGHT SECTION.
4. CHAINAGE AND LEVELS AS SHOWN IN THE DRAWING IS BASED ON THE DFC DOWN LINE
5. EQUILIBRIUM SPEED HAS BEEN TAKEN 85 KM/H.
6. TRACK CENTER BETWEEN MAIN LINES OF DFC HAS BEEN KEPT AS MIN. 6.0M AT STRAIGHT SECTION.
7. DRAIN SHALL BE PROVIDED BETWEEN IR AND DFC TRACKS TO DRAIN OUT RAINWATER.
8. PUBLIC UTILITIES, HT/LT LINES, ETC. INTERFERING DFC TRACKS SHALL BE RELOCATED
9. AT THE LOCATIONS WHERE FORMATION HEIGHT IS <1.75m, IT IS PROPOSED TO MAKE THE FORMATION HEIGHT TO 1.750m BY CUTTING THE EARTH
10. FOR LEGEND AND ABBREVIATION REFER RELEVANT DRAWING.

EMPLOYER :



DEDICATED FREIGHT CORRIDOR CORPORATION OF INDIA LTD.

PROJECT :

EASTERN DEDICATED FREIGHT CORRIDOR (PACKAGE - 201)

TITLE :

ALIGNMENT PLAN & PROFILE
FROM KM. 226/200 TO KM. 227/400

DRAWING NO.	SIZE	REV	SCALE
D 2 AL 0 0 9 0	A1	0	HOR:- 1 : 2000, VER:- 1 : 200

REVIEWS		
REV	DATE	REMARKS
0	20/07/2018	DEFINITIVE

DRAWING STAGE

☐ FOR APPROVAL

☒ GOOD FOR CONSTRUCTION

PMC :



SYSTRA - Mott MacDonald JV

CONTRACTOR :



GIL - SIL JV



DESIGN CONSULTANT:



STUP Consultants Pvt. Ltd.

REGISTERED OFFICE :
1004-5 RAHEJA CHAMBERS,
NARIMAN POINT,
MUMBAI 400 021.

OFFICE OF ORIGIN
KOLKATA

	DATE	NAME	SIGN.
DRAWN	04/07/2013	rc	
CHKD.	04/07/2013		
APPD.	04/07/2013		
SUBMITTED BY GIL-SIL JV			
	DATE	NAME	SIGN.
CHKD.	04/07/2013	Deepak Gupta	
APPD.	04/07/2013	NISHU K. SINGH	
NOC BY SYSTRA - Mott MacDonald JV			
	DATE	NAME	SIGN.
CHKD.	20/02/2019	ANURANJAN PRASAD	
NOC	20/02/2019	P. AMERIKANOS	
APPROVAL BY DFCC			
	DATE	NAME	SIGN.
CHKD.			
APPD.			

THIS DRAWING IS THE PROPERTY OF GIL - SIL JV IT SHOULD NOT BE USED, COPIED OR REPRODUCED WITHOUT THEIR WRITTEN PERMISSION.

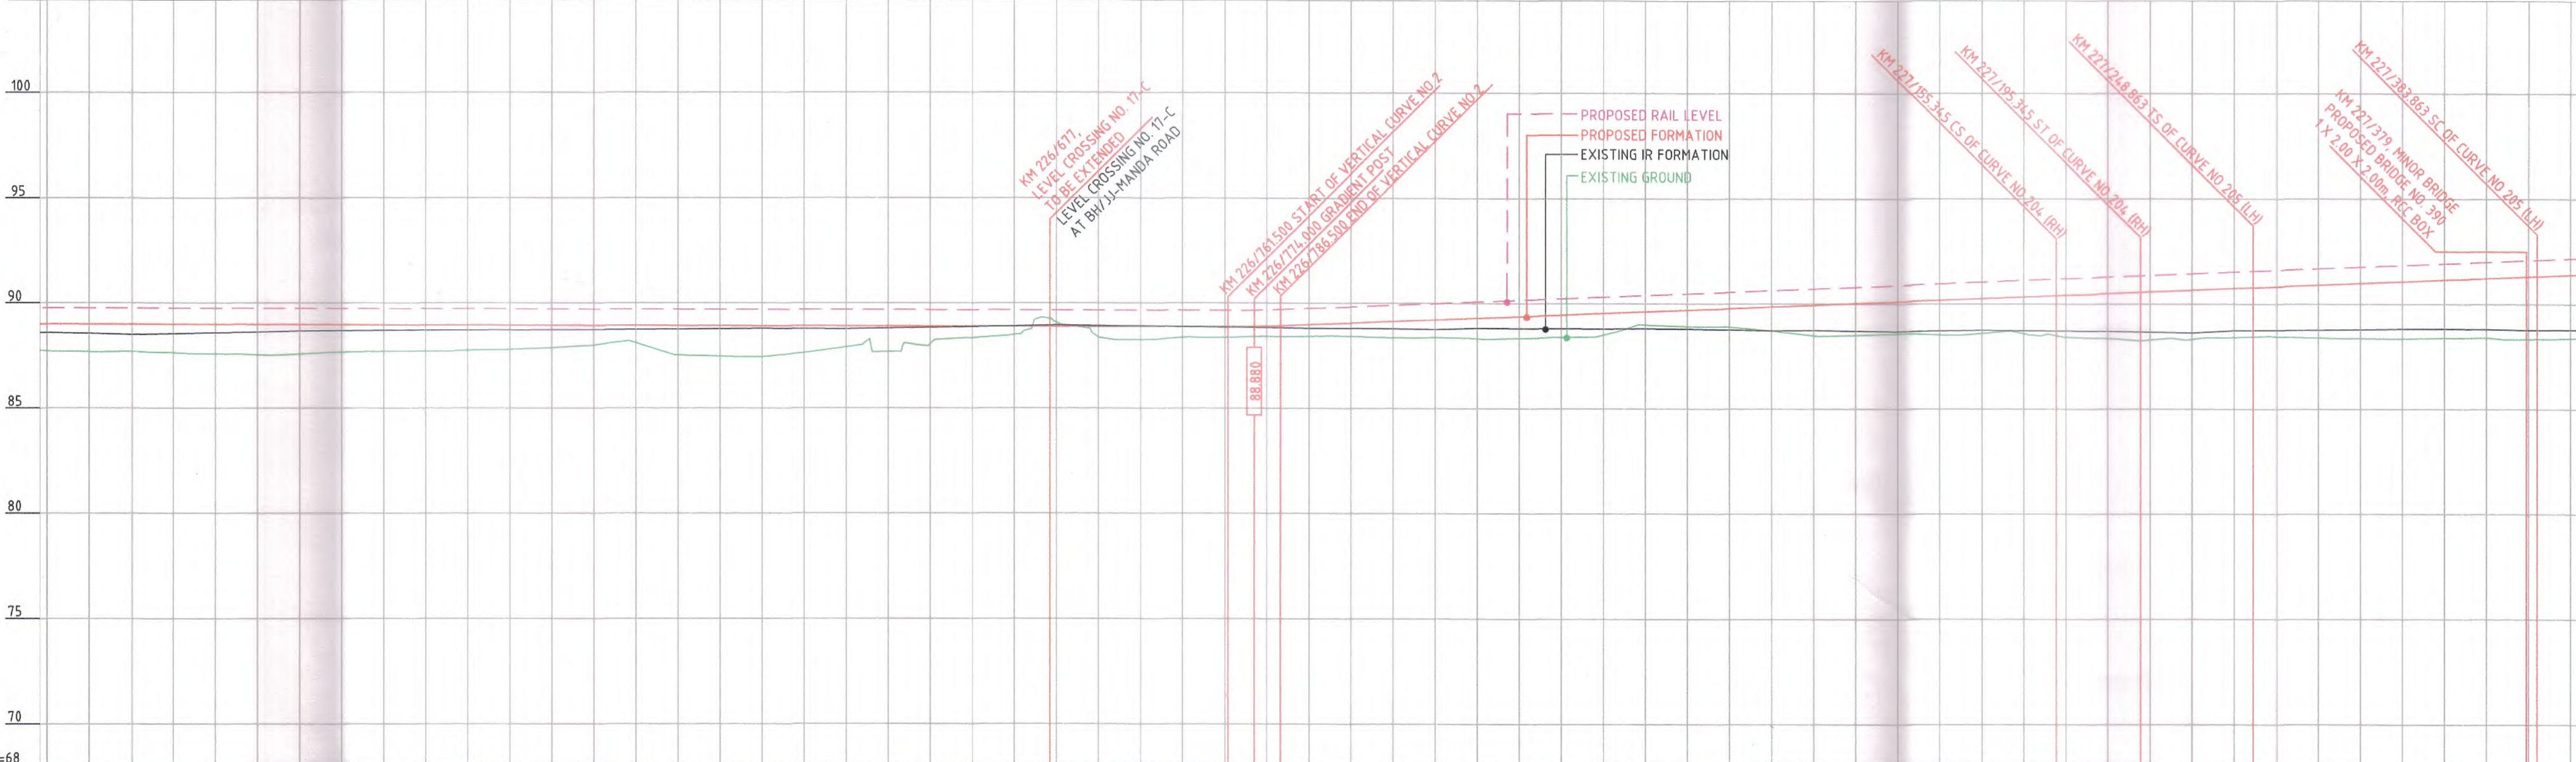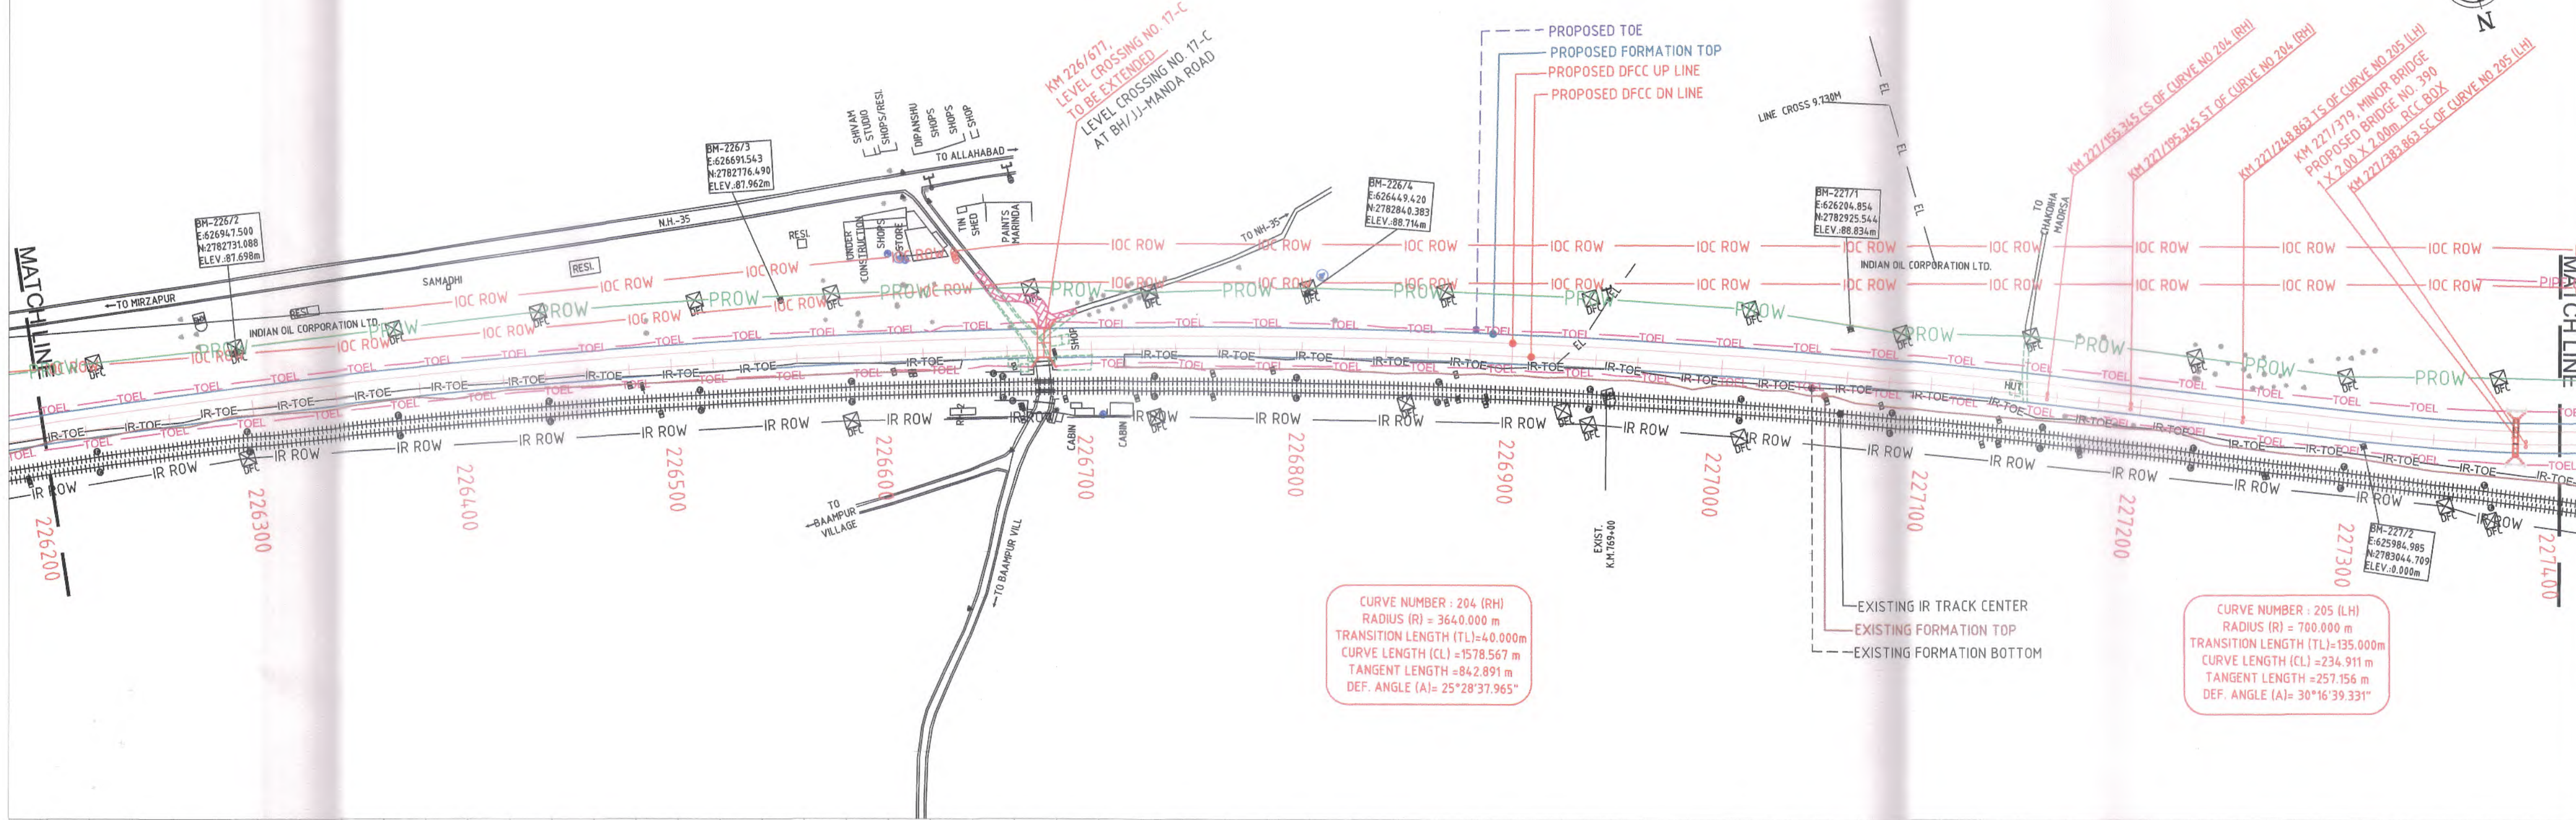

VERTICAL ALIGNMENT	L=1261500m G=-0.021 (1 IN 4714.851)	L=1261500m G=-0.021 (1 IN 4714.851)	R=594.1m L=25.000m	G=0.400 (1 IN 250.248) L=1496.000m	L=4.000m	L=53.518m	L=135.000m	R=700.000m L=234.911m
HORIZONTAL ALIGNMENT	R=3640.000m L=1578.567m	R=3640.000m L=1578.567m	R=3640.000m L=1578.567m	R=3640.000m L=1578.567m	R=3640.000m L=1578.567m	R=3640.000m L=1578.567m	R=3640.000m L=1578.567m	R=3640.000m L=1578.567m
DIST. BETWEEN EX. IR MAIN TRACK & PROPOSED DFC TRACK AS PER TENDER DOCUMENT	15.000	15.000	15.000	15.000	15.000	15.000	15.000	15.000
DIST. BETWEEN EX. IR MAIN TRACK & PROPOSED DFC TRACK AS PER DESIGN	13.493	13.360	13.385	13.365	13.384	13.388	14.336	14.394
FILL (+) / CUT (-)	1278	1318	1296	1365	1414	13818	1408	14302
PROPOSED FORMATION LEVELS	89.002	88.997	88.993	88.989	88.985	88.981	88.976	88.972
EXIST. IR FORMATION LEVELS	88.578	88.545	88.494	88.530	88.568	88.608	88.654	88.679
GROUND LEVELS	87.723	87.679	87.697	87.623	87.570	87.529	87.569	87.660
CHAINAGE	226200	226220	226240	226260	226280	226300	226320	226340
THROUGH CHAINAGE	226200	226220	226240	226260	226280	226300	226320	226340