



TO MUGHALSARAI ←      → TO HOWRAH

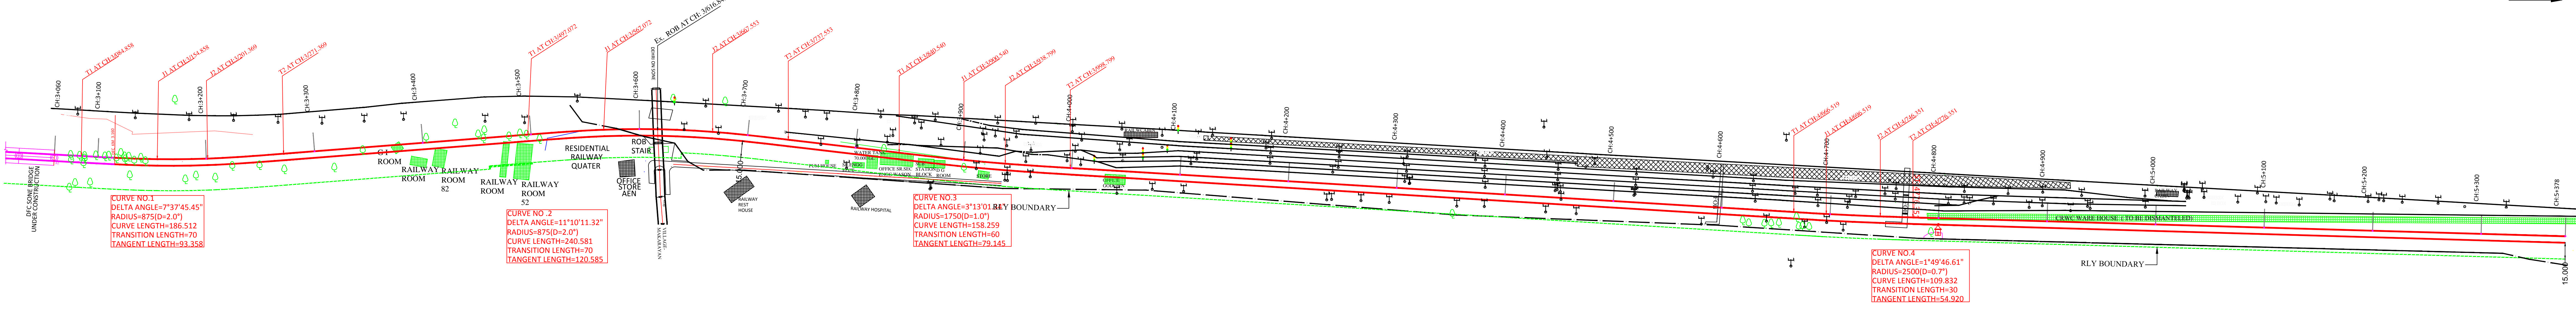

P L A N

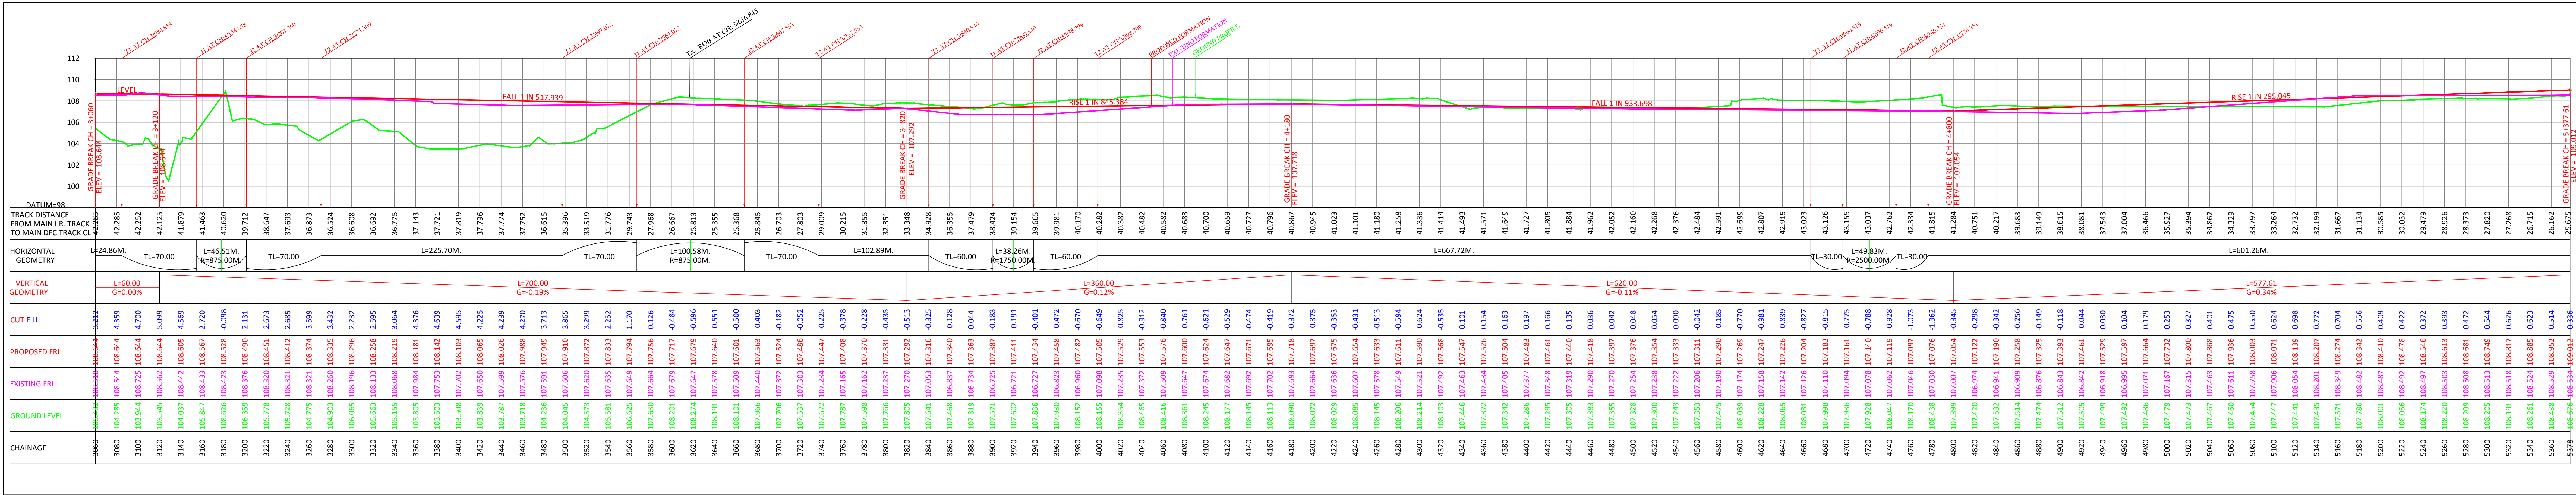

LONGITUDINAL SECTION

- NOTE:
1. DETAILS SHOWN IN THIS DRAWING ARE INDICATIVE.
  2. PROPOSED WORKS ARE SHOWN IN RED.
  3. ALL LEVELS ARE TAKEN WITH REFERENCE TO G.T.S. BENCH MARK.
  4. TRAILER RELEASES WILL BE PROVIDED AT SPECIFIED INTERVALS AS PER IRS/DPS STANDARDS.
  5. MINIMUM HEIGHT OF CLEARANCE SHALL BE PROVIDED AS PER RELEVANT PARA OF EMPLOYER'S REQUIREMENTS.

INDICATIVE DRAWING

LEGEND

PROPOSED LINE	—
EXISTING LINE	—
PROP. LAND WIDTH	—
PROP. DISMANTLING WORKS	—
ECR STONE	—
TREE	—
WELL/BORE WELL	—
HAND PUMP	—
ELECTRIC POLE	—
SIGNAL POLE	—
KM STONE	—
TANK	—
STRUCTURE, TEMPLE	—
WIRE FENCE	—
TOWER	—
WATER BODIES	—
CANAL	—
NALA	—
ROAD	—

PROJECT	DESIGN AND CONSTRUCTION OF EPIC WORKS STONE BRIDGE TO DEHRON-BONE YARD
DETAIL	PLAN & SECTION FOR KM 386.70 TO 397.61
SCALE	HORIZ 1 IN 200 VERT 1 IN 200
DRG. NO.	
DATE	
REVISION	