



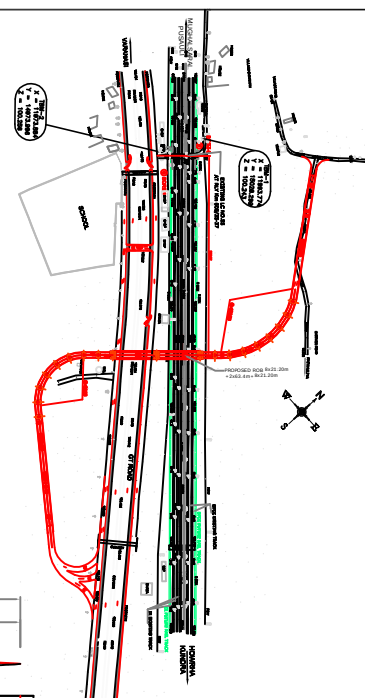


SANCTION OF CRS TO BE TAKEN PRIOR TO EXECUTION OF WORK
NOTES:-

- [illegible]

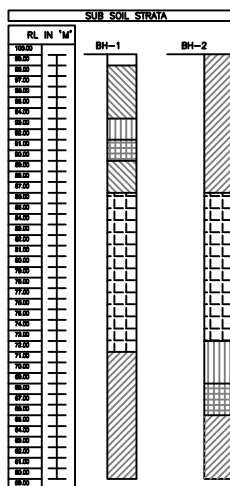


Recorded N Value			Conversion C & Friction Angle ϕ				
Depth (m)	For BH1	For BH2	Depth (m)	For BH1	For BH2	For BH2	
				C in kN/m ²	ϕ in deg	C in kN/m ²	ϕ in deg
1.50	7	8					
3.00	9	12					
4.50	11	13	4.00	5.00	0.00	0.00	0.00
6.00	7	10	6.00	7.00	0.00	0.00	0.00
7.50	17	21	10.00	7.00	0.00	10.00	0.00
9.00	35	39	13.00				
10.50	22	23	16.00				
12.00	11	18	18.00				
13.50	36	33	22.00				
15.00	46	38	25.00				
16.50	52	47	28.00	23.00	0.00		
21.00	46	46	31.00			31.00	0.00
24.00	48	48	34.00	26.00	0.00	24.00	0.00
27.00	54	36	37.00				
30.00	39	42					
33.00	46	46					
36.00	42	39					
39.00	47	40					


LAYERS	DESCRIPTION	LEGEND	SOIL CLASS
LAYER-1	FILLED UP SOIL		
LAYER-2	SILTY CLAY OF MEDIUM PLASTICITY WITH GRVEL		CI
LAYER-3	SANDY SILTY WITH GRAVEL		ML-CL
LAYER-4	FINE SAND		

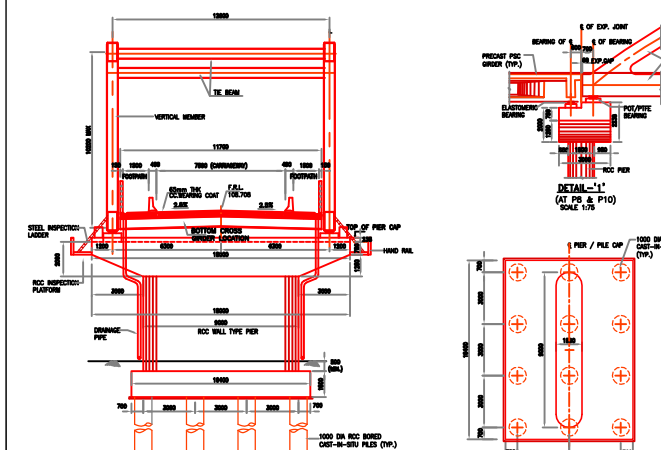

SECTION A-A
(continued)

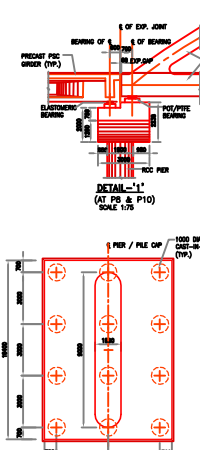

TYPICAL PLAN OF PILE GROUP
(AT OBLIGATORY RAILWAY SPAN)
(SCALE 1:100)

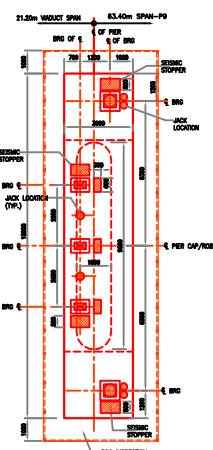**PIER CAP PLAN P8 & P10**



CONS ENG NO:			
CONS ENG NO:			
SPECIAL ENG NO:			
DATE:	REQ. NO:	REVISION	
EAST CENTRAL RAILWAY		MGS DIVISION	
			
DEDICATED FREIGHT CORRIDOR CORPORATION OF INDIA LIMITED (A GOVERNMENT OF INDIA ENTERPRISE)			
PROJECT:			
PROPOSED 2-LANE ROAD BETWEEN KUDLA PHUSALLU ROAD AT KM 80525-27 CONNECTING VILLAGE ADAMPUR AND NH2 ON MUGHALSARAI - GAYA SECTION IN LIEU OF LC No. - 55			
TITLE			
GENERAL ARRANGEMENT DRAWING OF ROAD AT LC No. 55			
DESIGN BY: A.JAGDIP	DATE: 18.08.18	DRG. NO. PFC/007/00/01/05 55/0201 (Sheet 1 of 2)	REV.
CHECKED BY: A.SAMRIT	SCALE: AS SHOWN		FO
CONSULTANTS:			
PARK PROJECTS CONSULTANCY PVT.LTD. NEW DELHI			