



NAME OF WORK: CONSTRUCTION OF RUNNING ROOM AT NEW PALANPUR JUNCTION UNDER CGM, DFCCIL, AHMEDABAD UNIT

SLD FOR CRITICAL PANEL AT PUMP ROOM

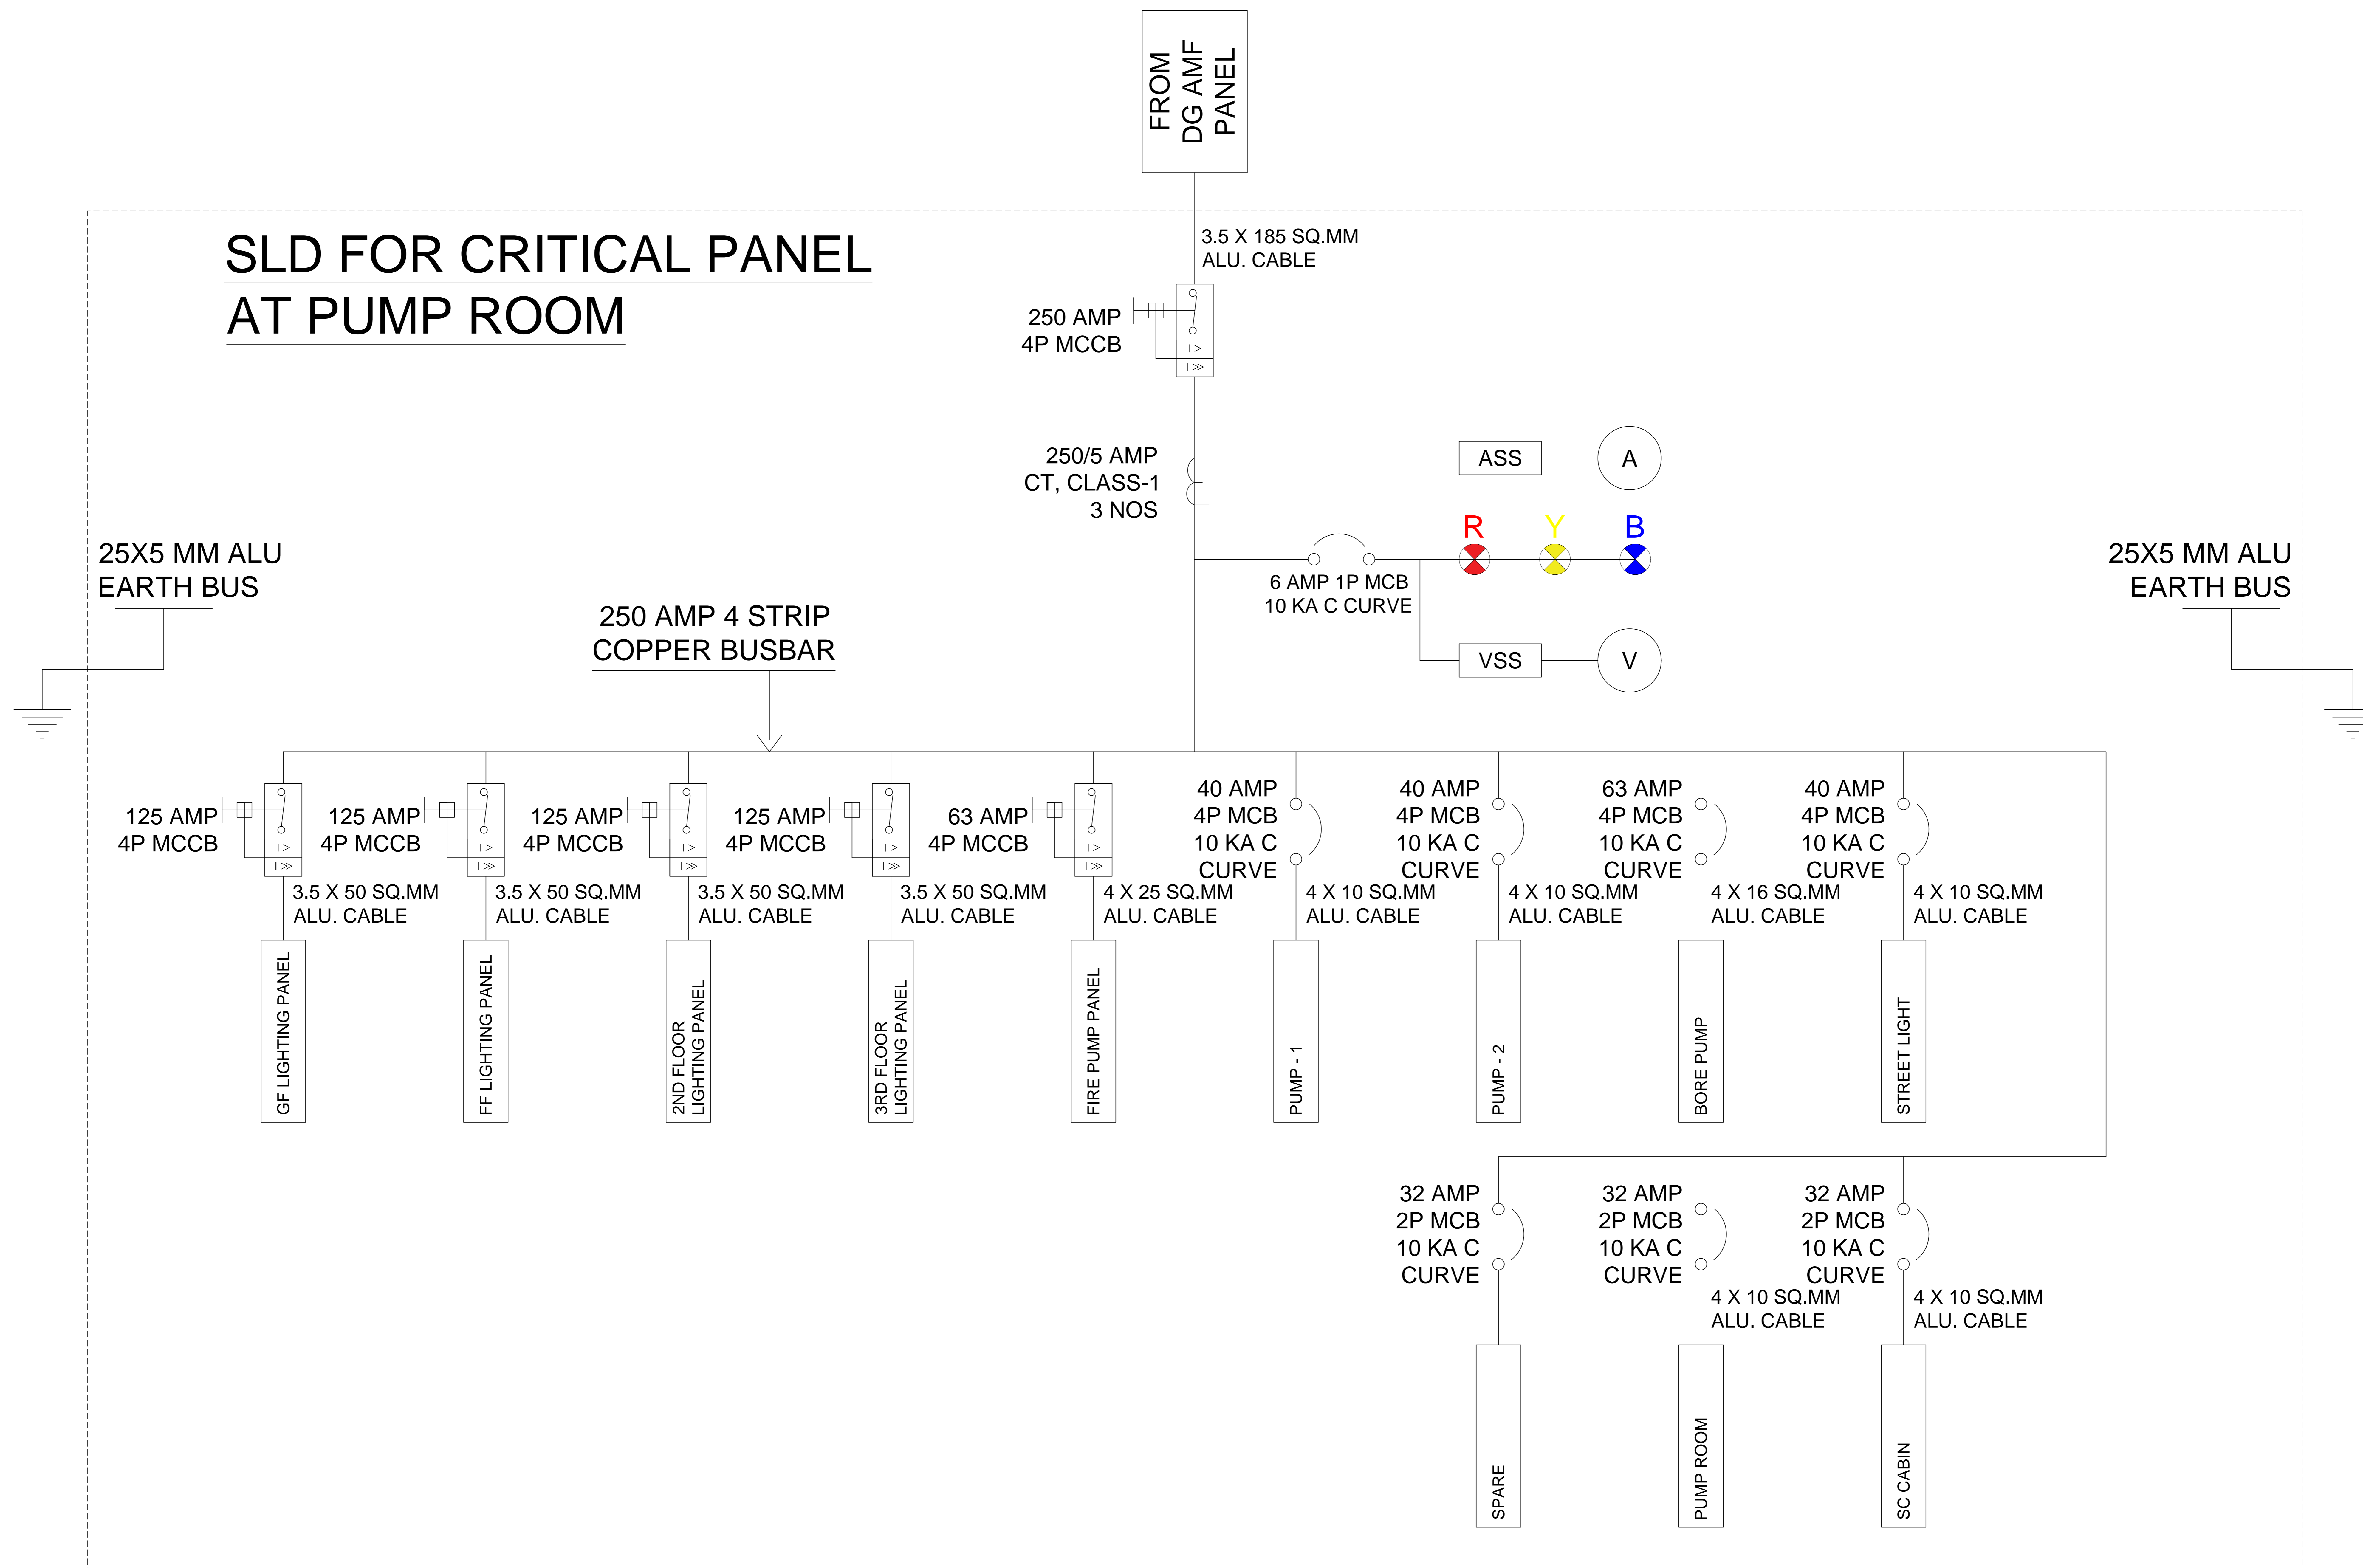


NAME OF WORK: CONSTRUCTION OF RUNNING ROOM AT NEW PALANPUR JUNCTION UNDER CGM, DFCCIL, AHMEDABAD UNIT

SLD FOR GF LIGHTING PANEL IN ELECTRIC ROOM

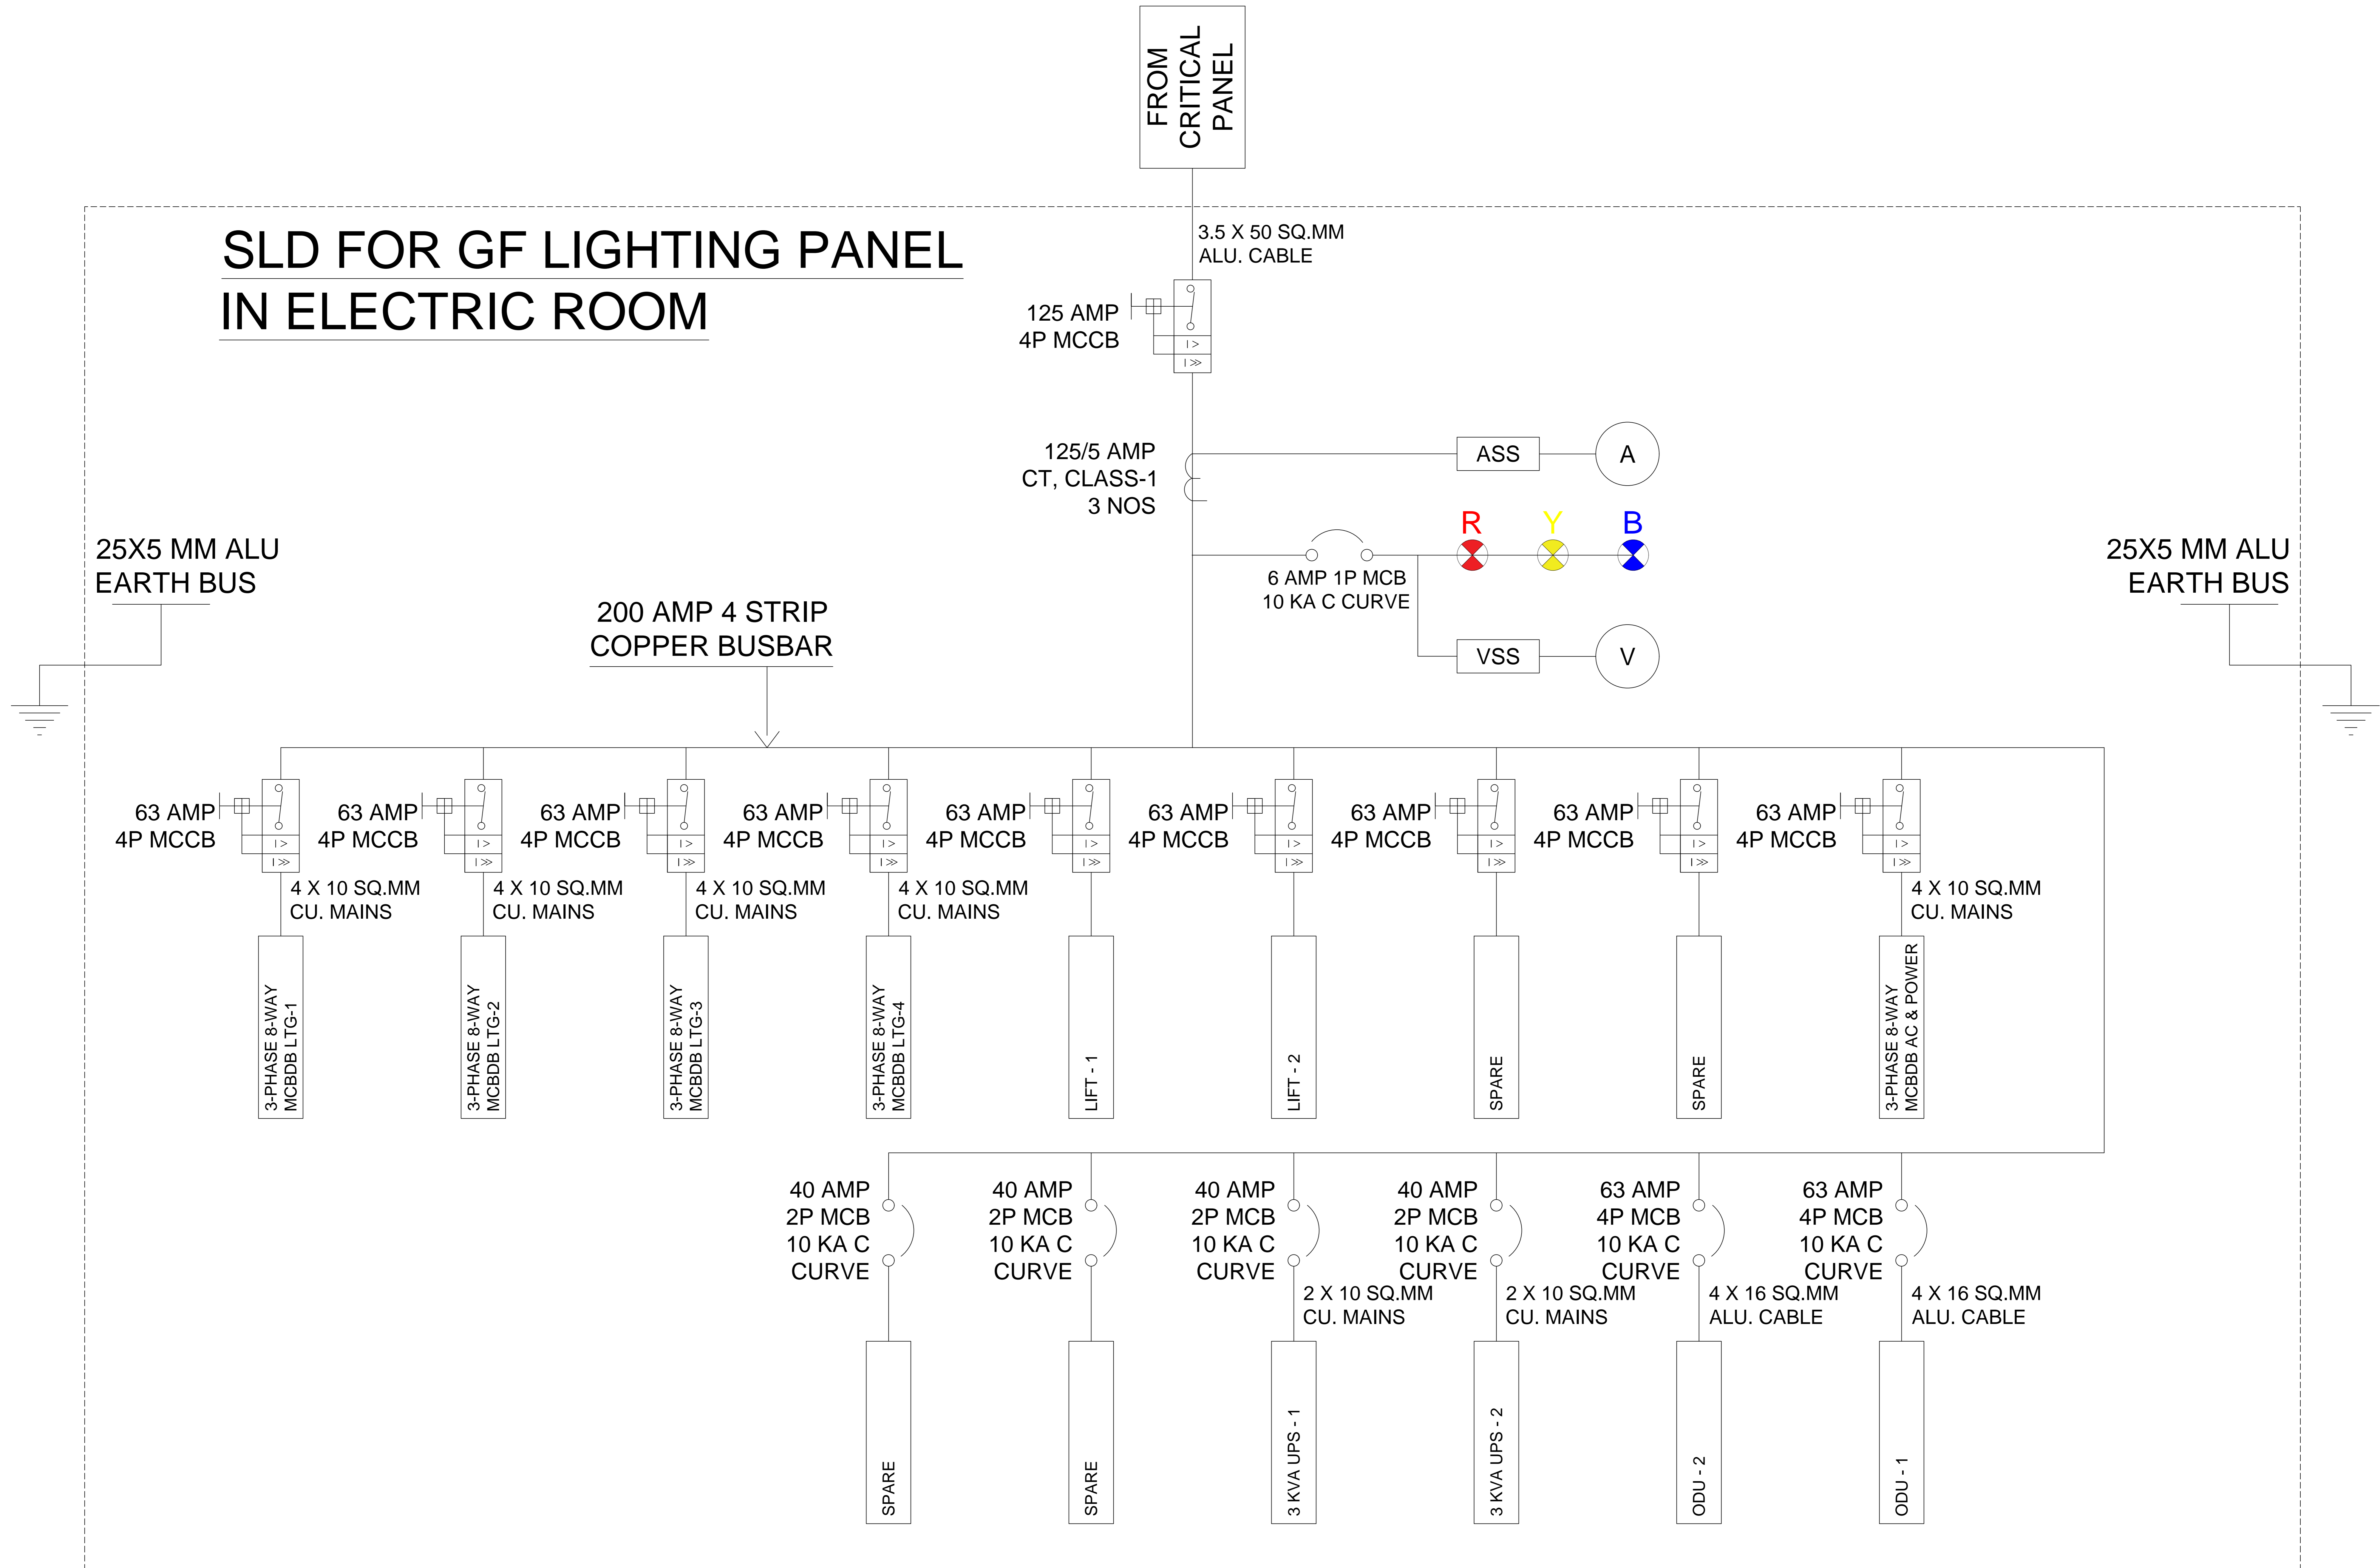

NAME OF WORK: CONSTRUCTION OF RUNNING ROOM AT NEW PALANPUR JUNCTION UNDER CGM, DFCCIL, AHMEDABAD UNIT

SLD FOR HVAC PANEL AT TERRACE

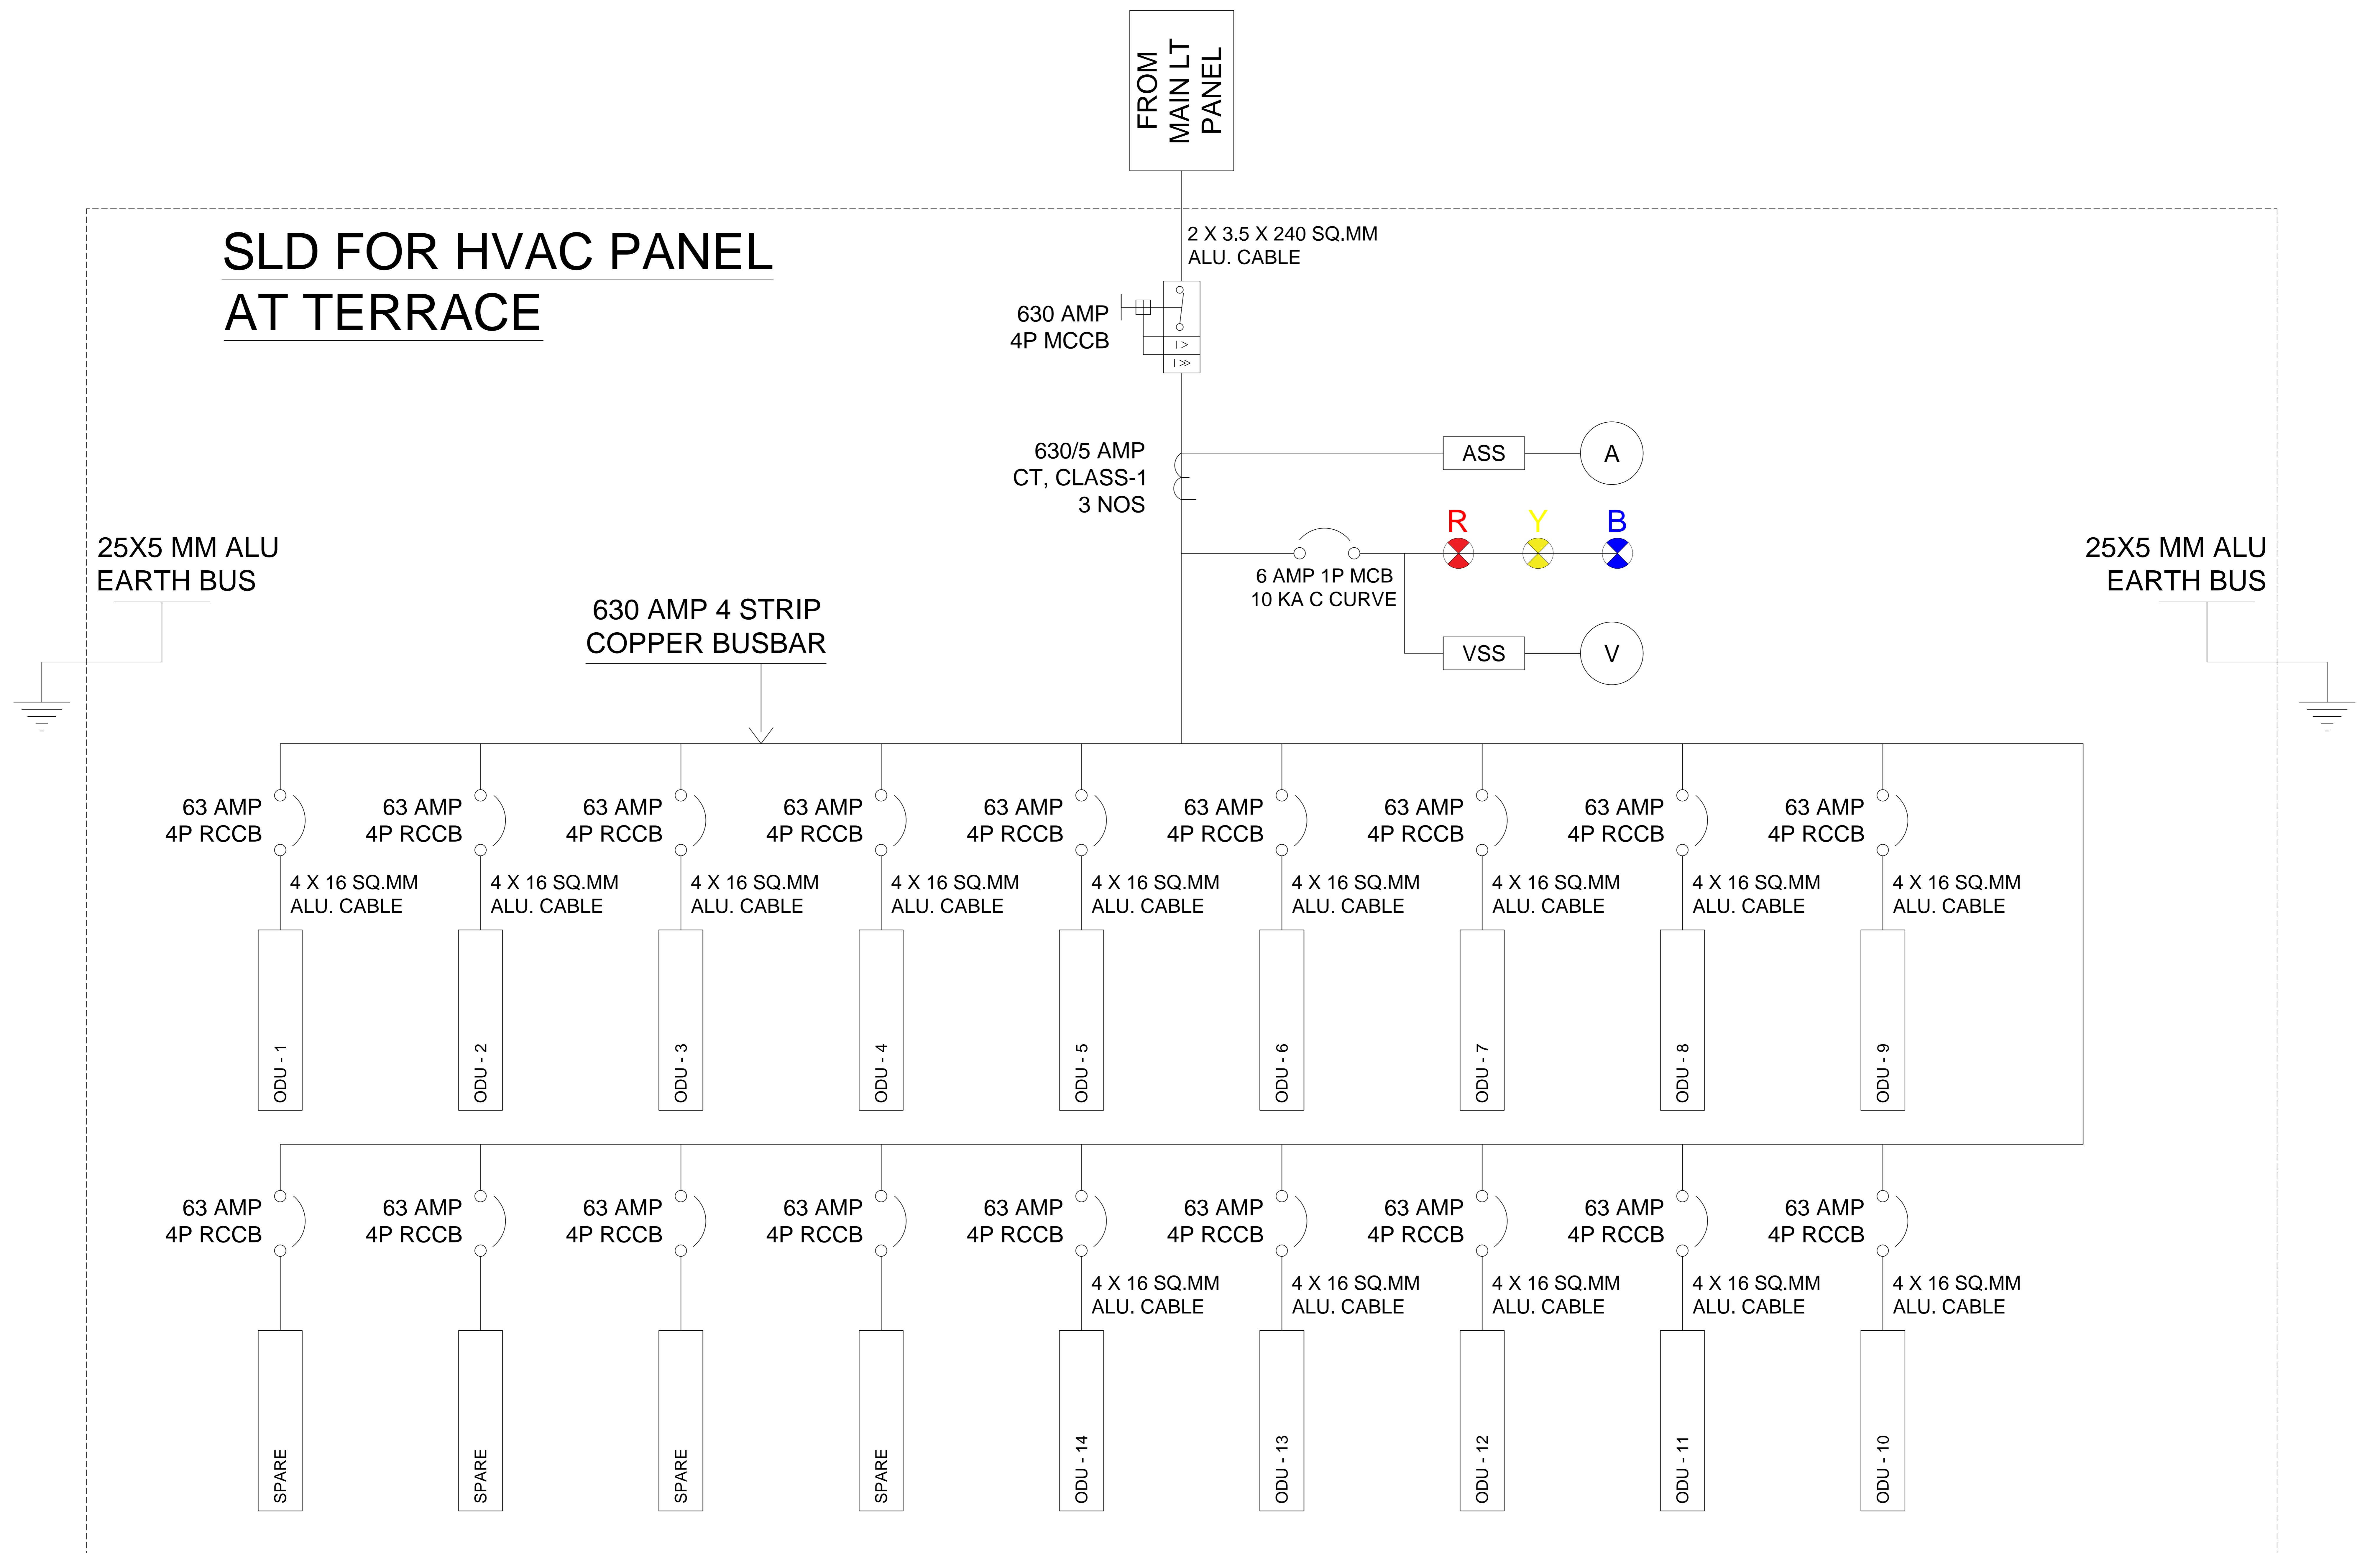

NAME OF WORK: CONSTRUCTION OF RUNNING ROOM AT NEW PALANPUR JUNCTION UNDER CGM, DFCCIL, AHMEDABAD UNIT

FROM PUMP
ROOM HVAC
PANEL

SLD FOR GF AC

4 X 16 SQ.MM
ALU. CABLE

3 - PHASE
8 - WAY
MCBDB


25X5 MM ALU
EARTH BUS

25X5 MM ALU
EARTH BUS

INDOOR UNITS
OF AC


NAME OF WORK: CONSTRUCTION OF RUNNING ROOM AT NEW PALANPUR JUNCTION UNDER CGM, DFCCIL, AHMEDABAD UNIT

SLD FOR 1ST, 2ND, 3RD FLOOR TYPICAL FLOOR LIGHTING PANEL

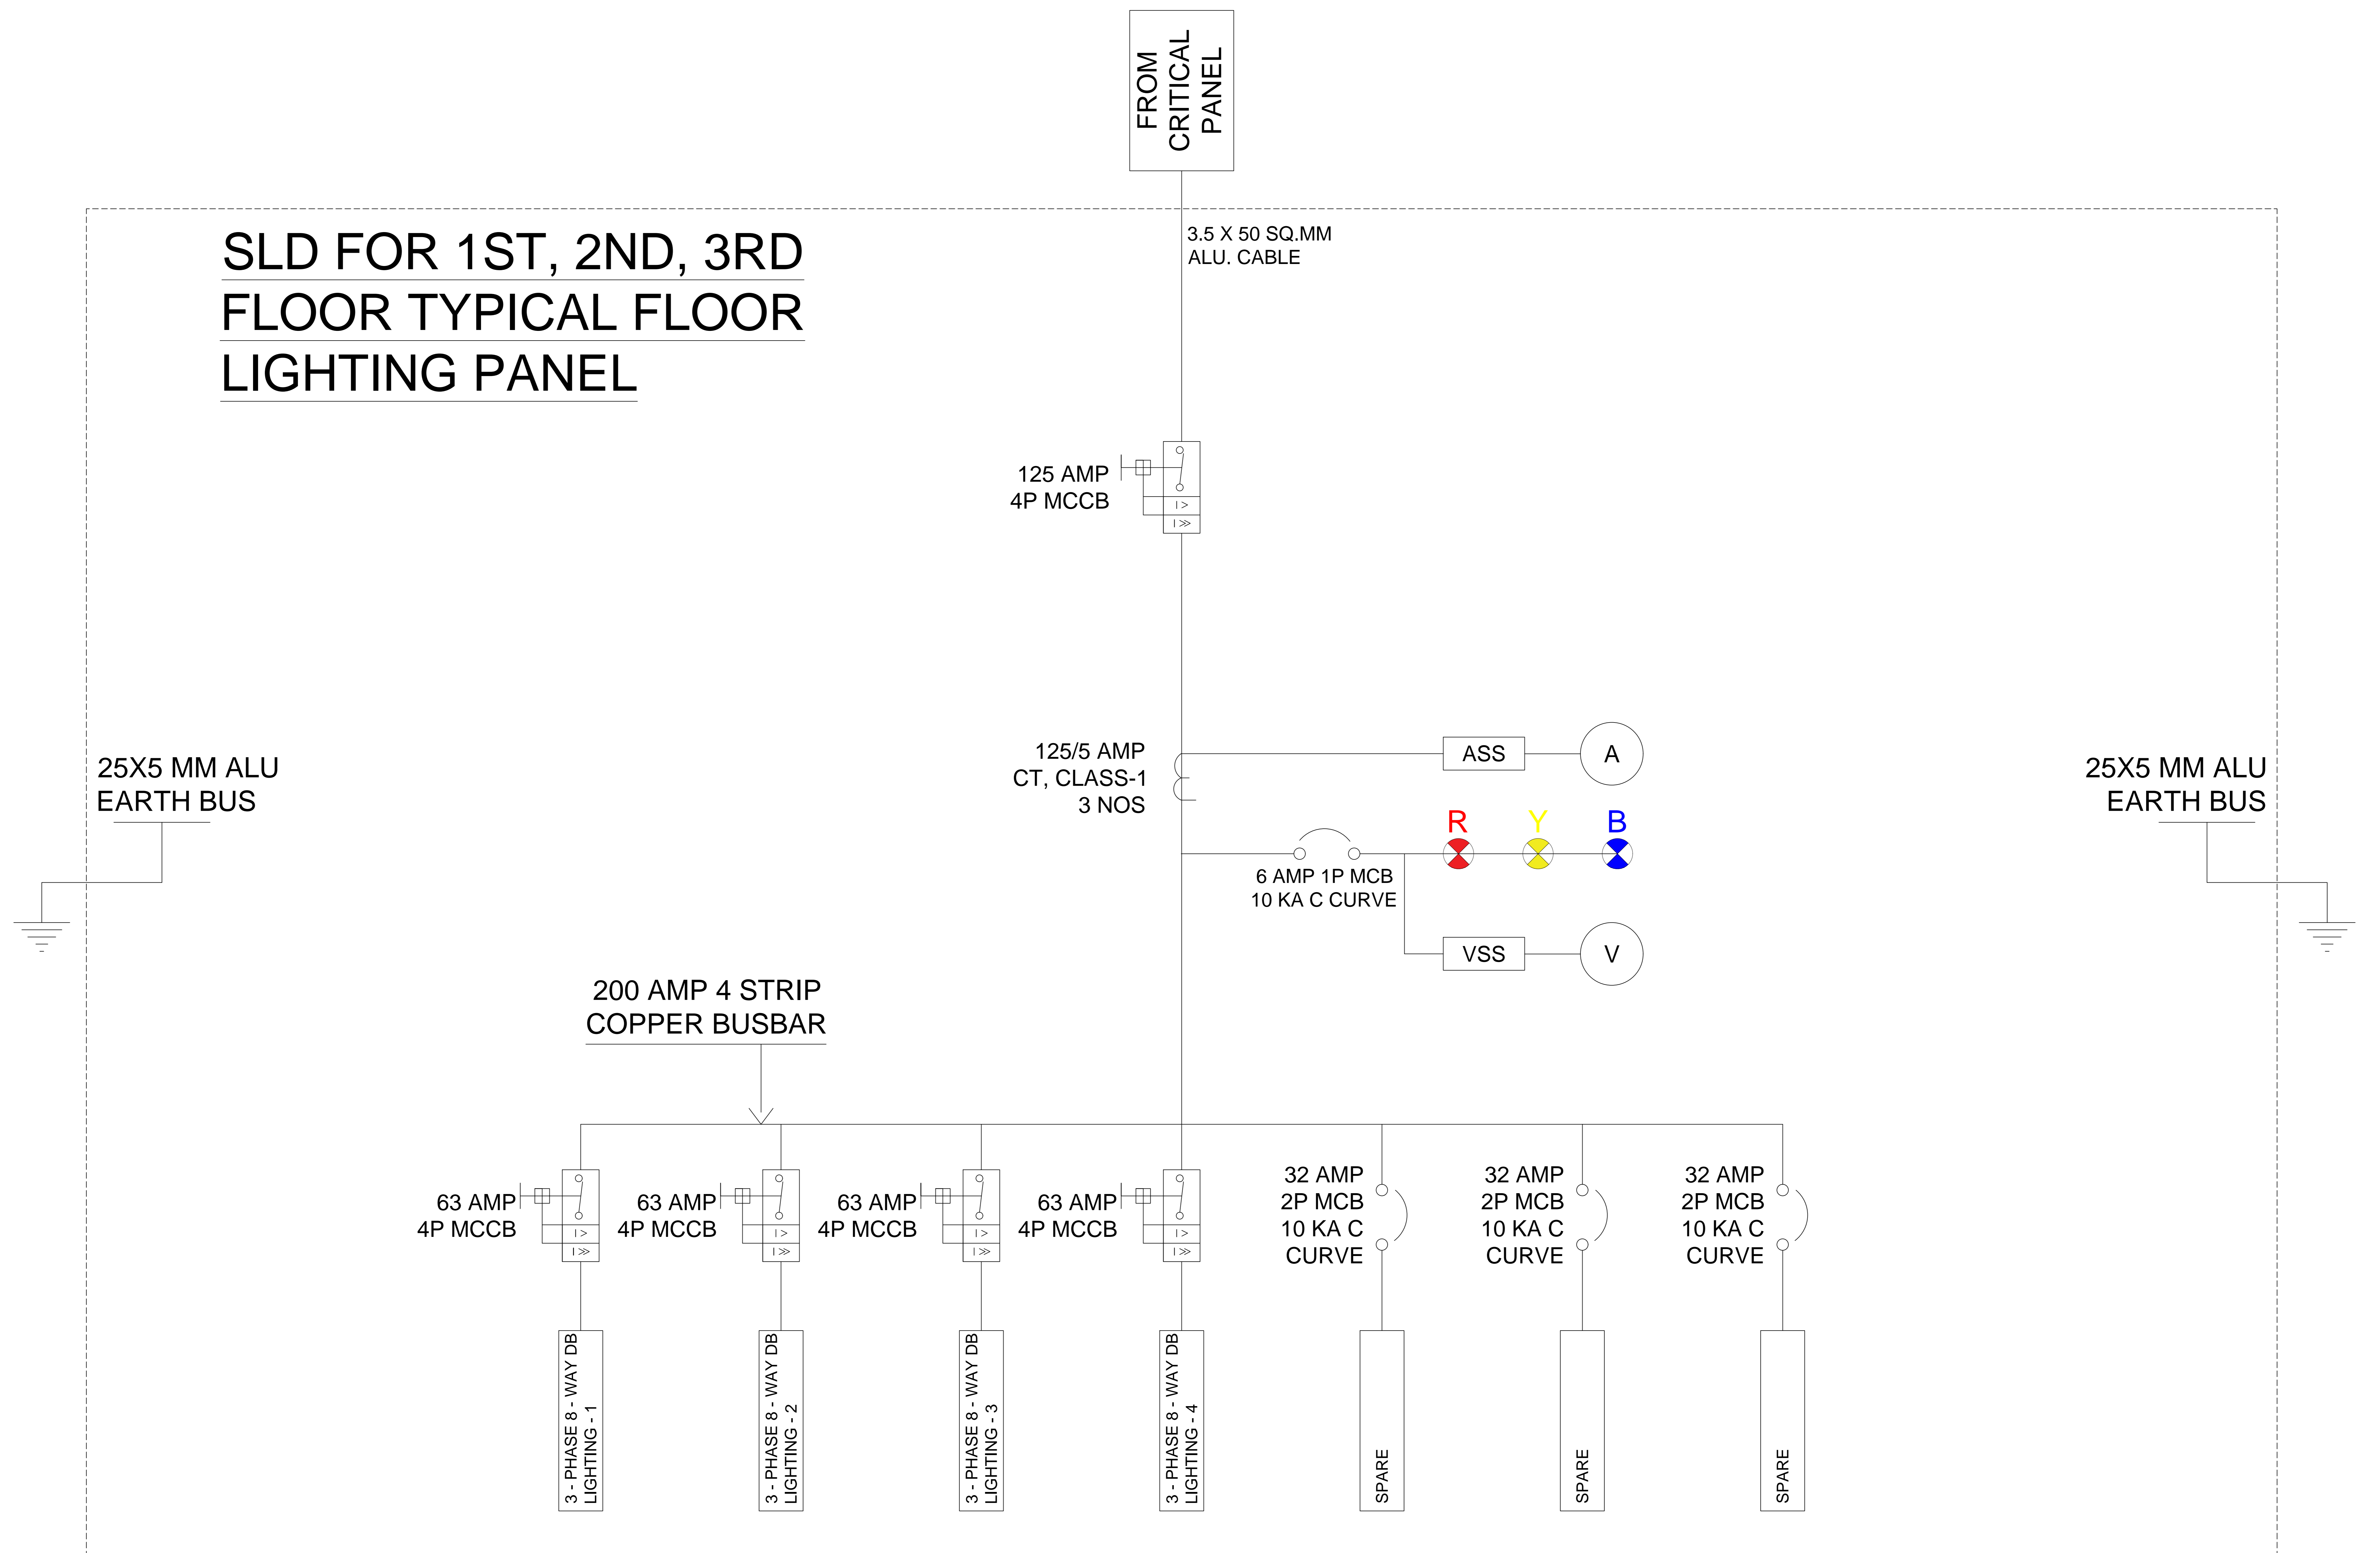


NAME OF WORK: CONSTRUCTION OF RUNNING ROOM AT NEW PALANPUR JUNCTION UNDER CGM, DFCCIL, AHMEDABAD UNIT

SLD FOR FLOOR POWER PANEL 1ST, 2ND, 3RD FLOOR

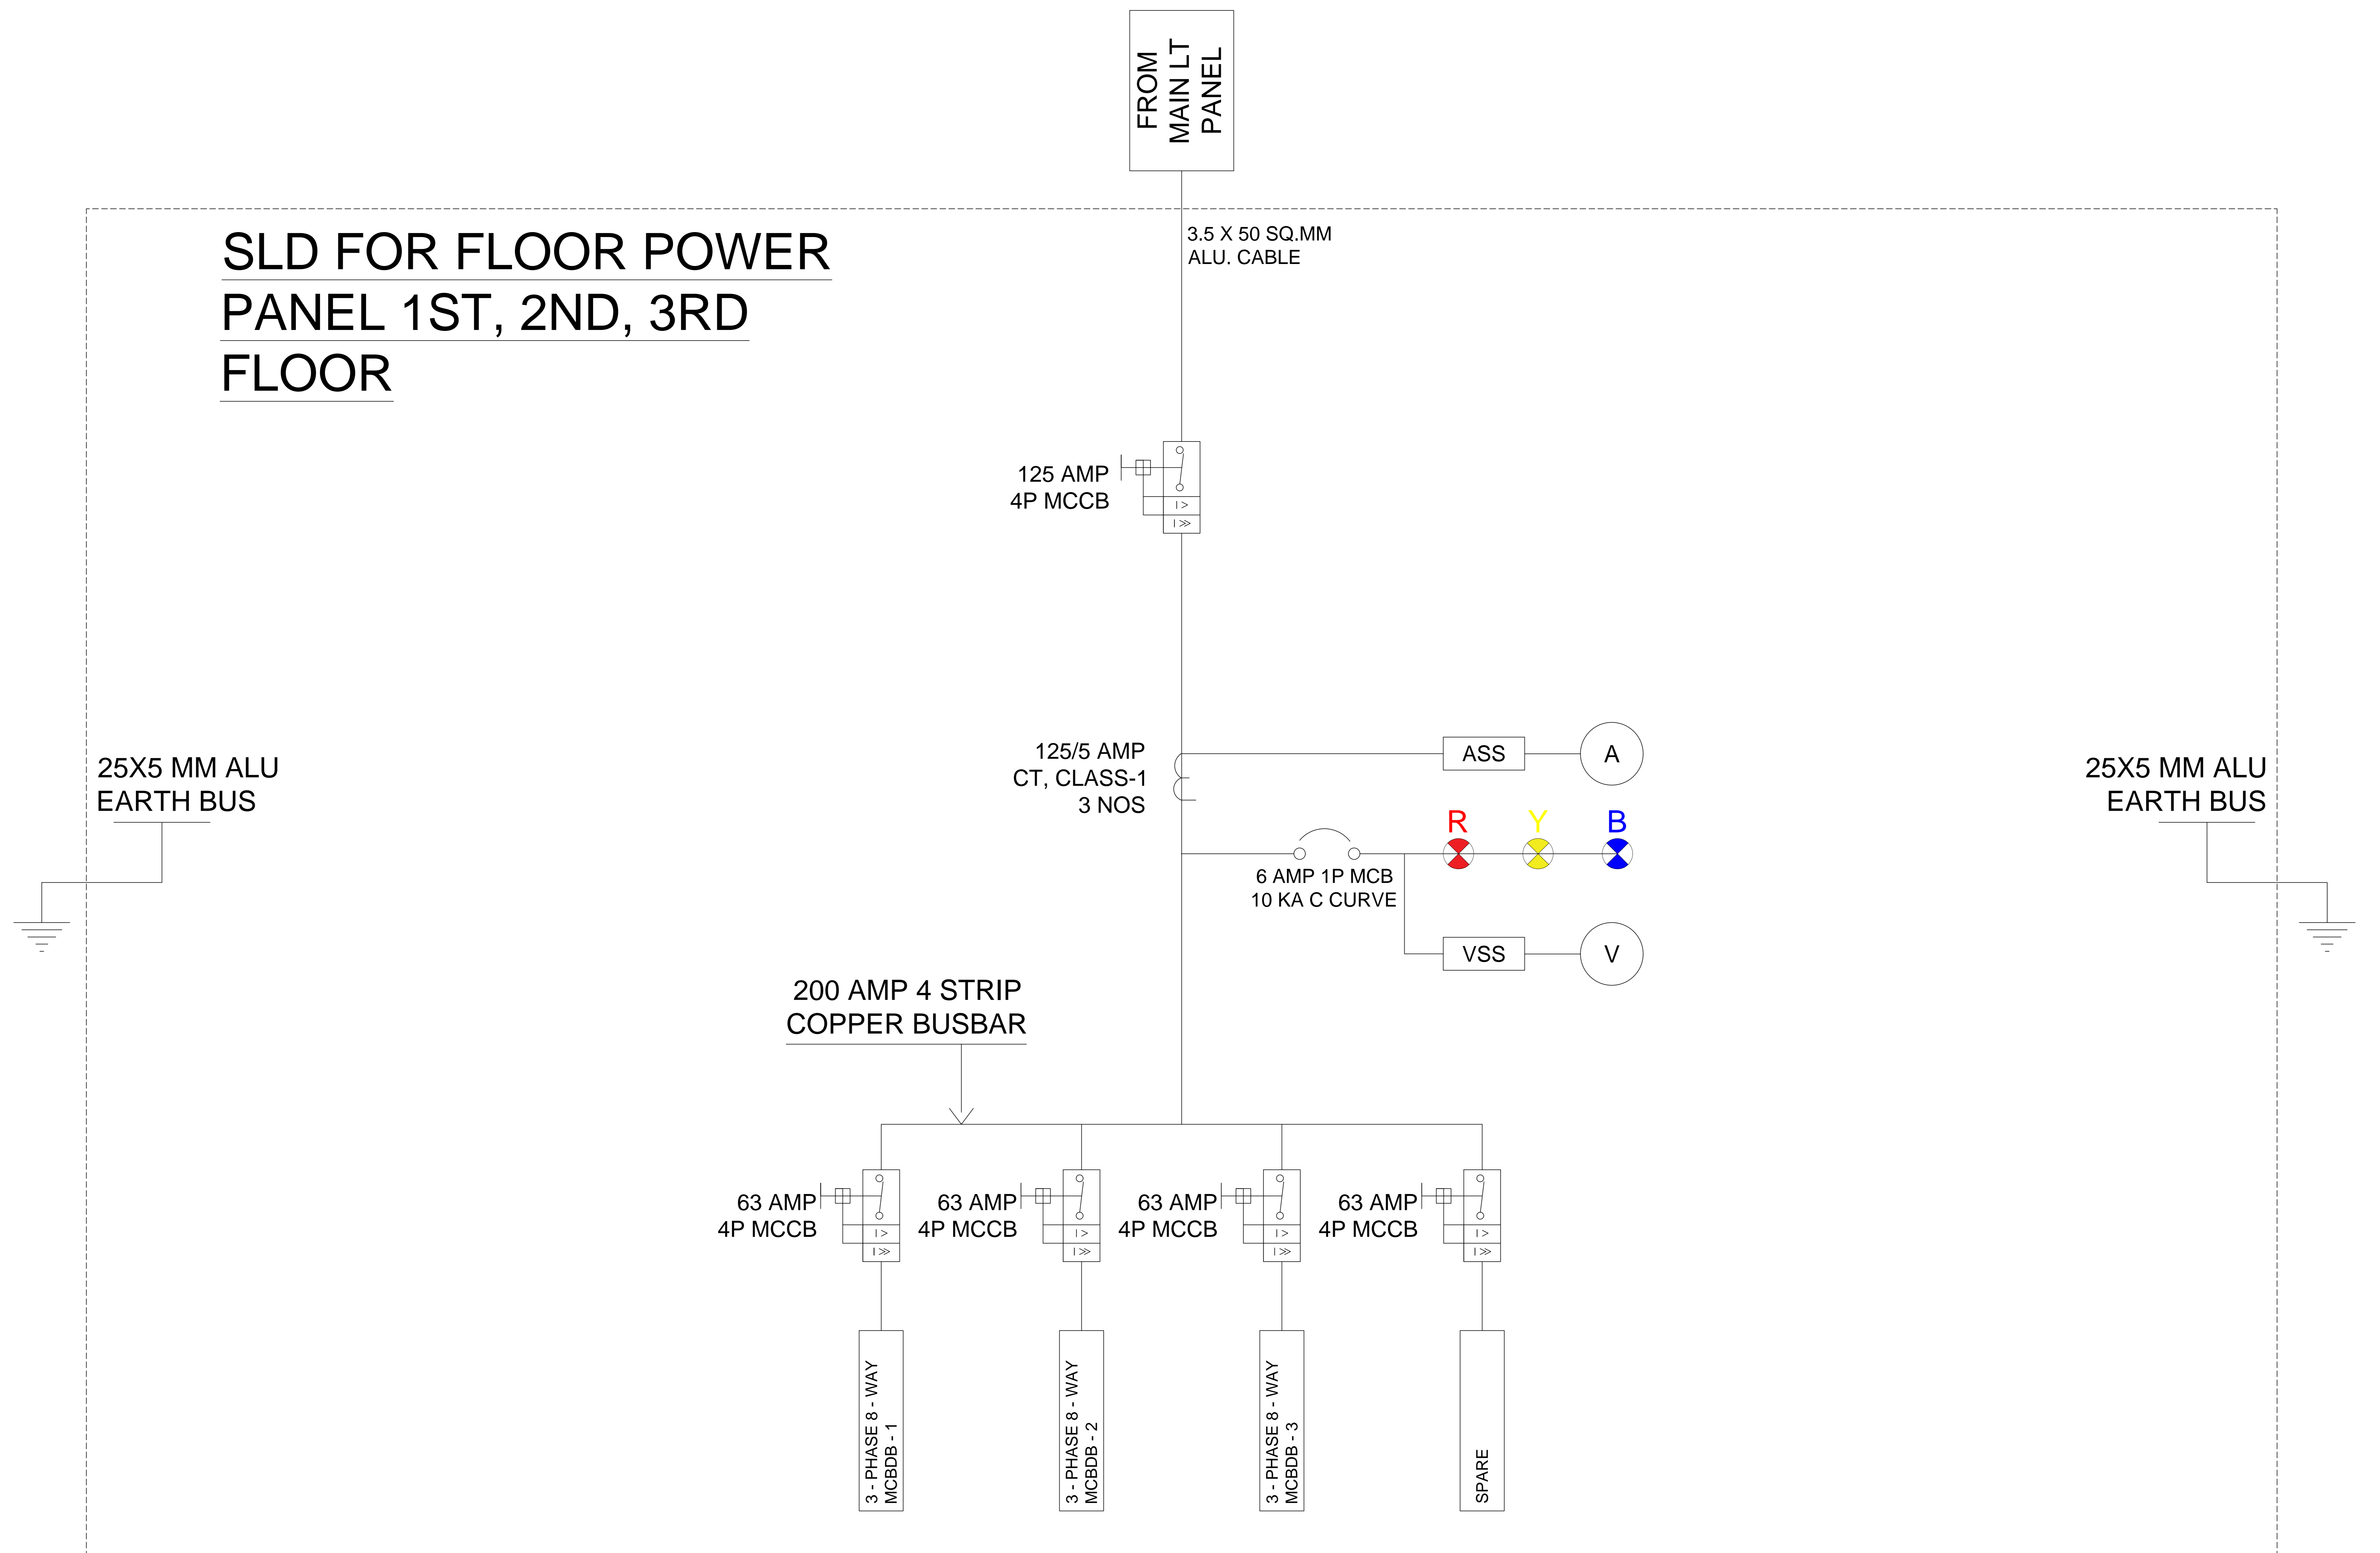

NAME OF WORK: CONSTRUCTION OF RUNNING ROOM AT NEW PALANPUR JUNCTION UNDER CGM, DFCCIL, AHMEDABAD UNIT

**SLD FOR TPN 8-WAY
MCB DB SIMILAR FOR
LIGHTING AND AC**

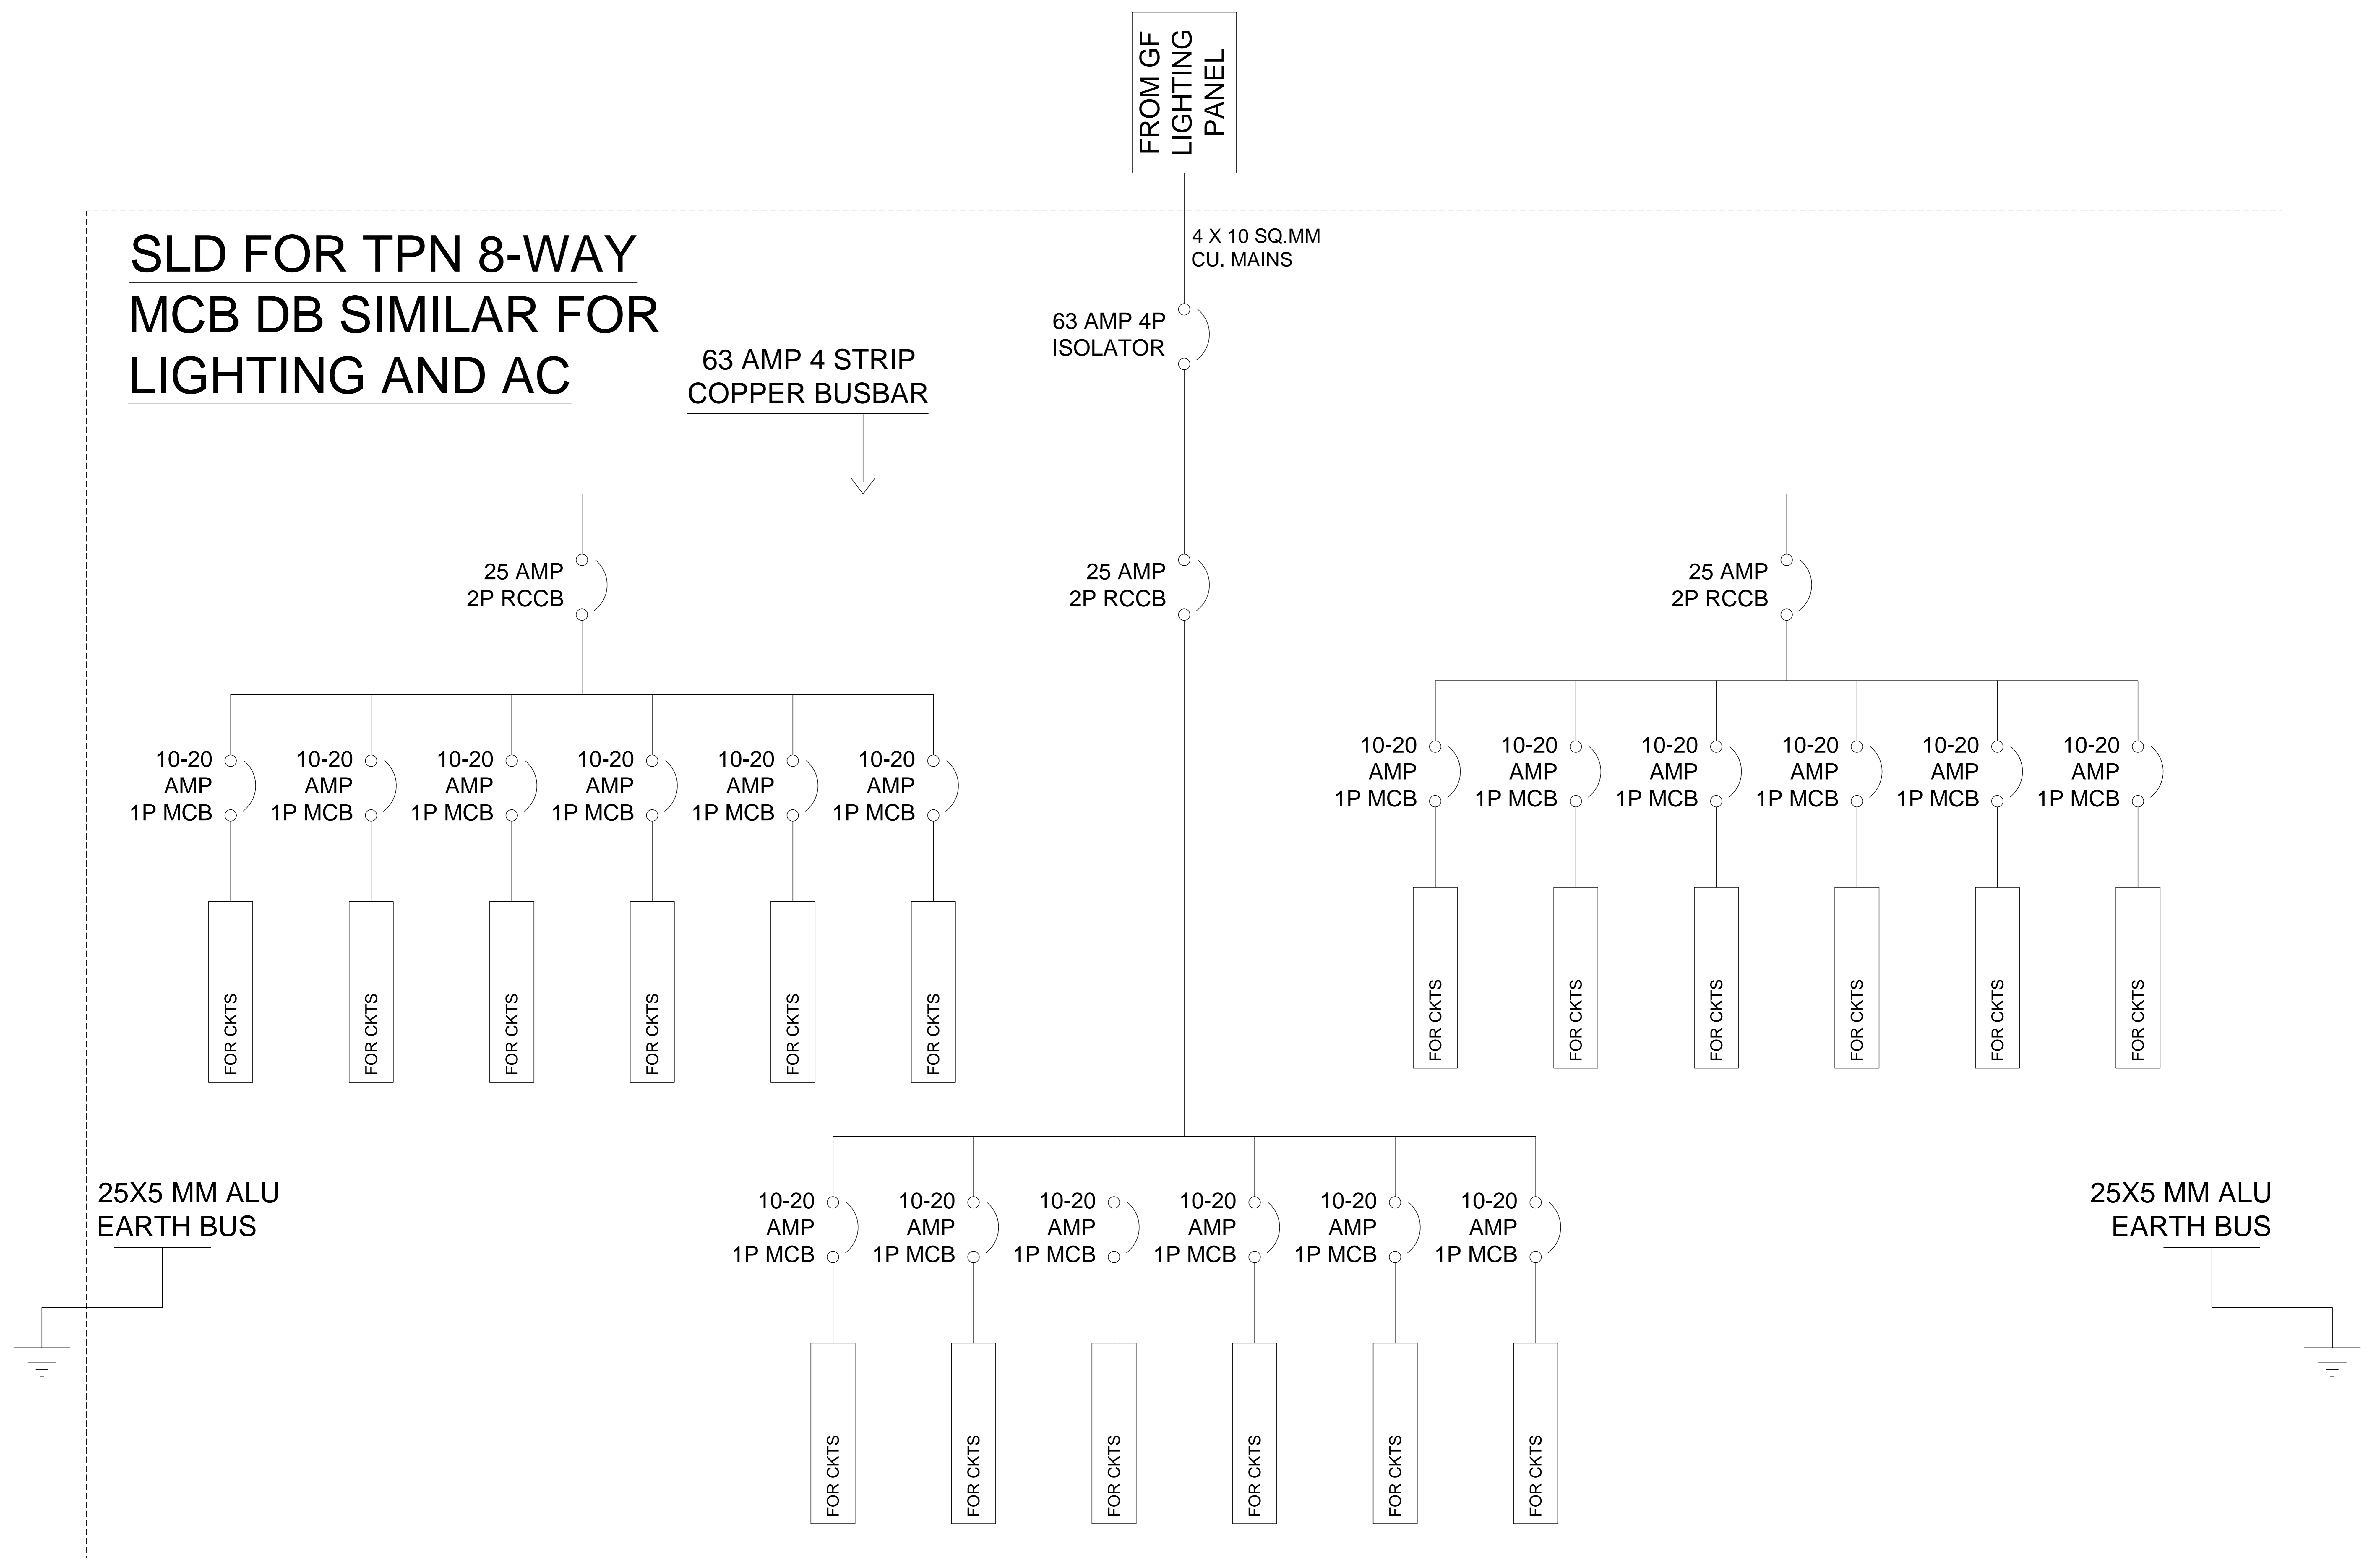

NAME OF WORK: CONSTRUCTION OF RUNNING ROOM AT NEW PALANPUR JUNCTION UNDER CGM, DFCCIL, AHMEDABAD UNIT