


FUTUTRE

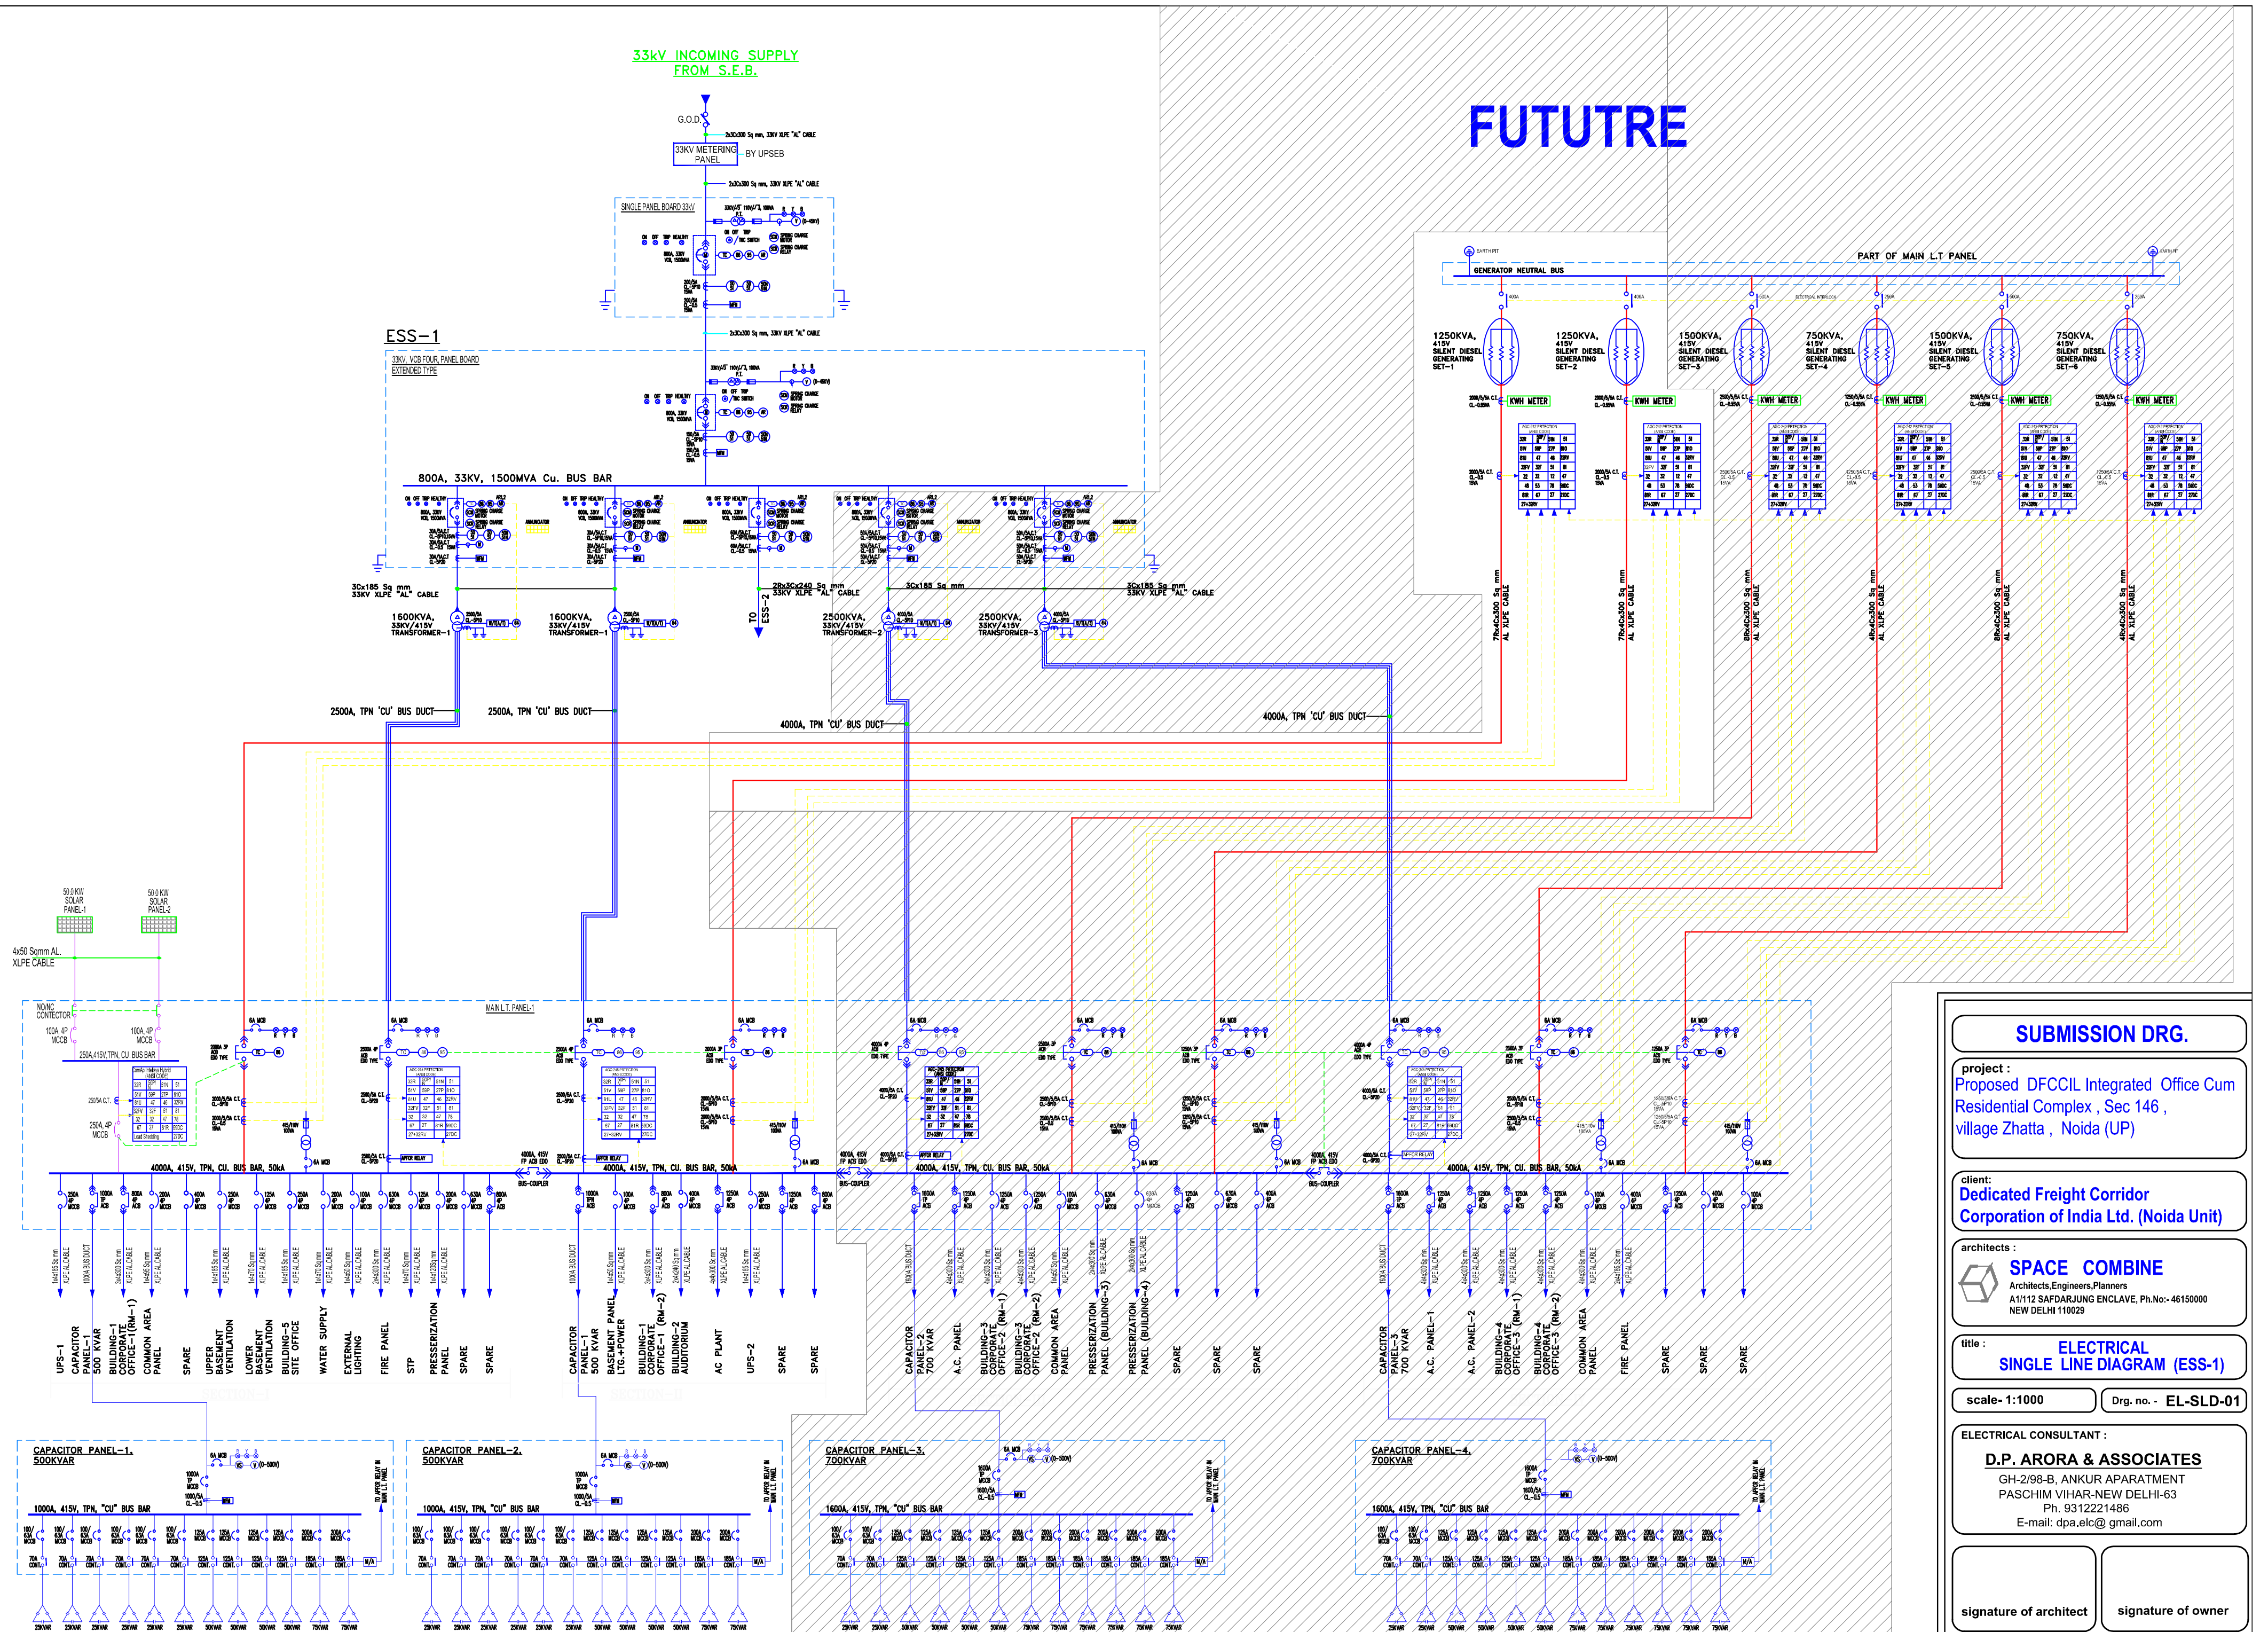

SUBMISSION DRG.

project :
Proposed DFCCIL Integrated Office Cum
Residential Complex , Sec 146 ,
village Zhatta , Noida (UP)

client:
**Dedicated Freight Corridor
Corporation of India Ltd. (Noida Unit)**

architects :  **SPACE COMBINE**
Architects,Engineers,Planners
A1/112 SAFDARJUNG ENCLAVE, Ph.No:- 46150000
NEW DELHI 110029

title : **ELECTRICAL
SINGLE LINE DIAGRAM (ESS-1)**

scale- 1:1000 Drg. no. - **EL-SLD-01**

ELECTRICAL CONSULTANT :

D.P. ARORA & ASSOCIATES

GH-2/98-B, ANKUR APARTMENT
PASCHIM VIHAR-NEW DELHI-63
Ph. 9312221486
E-mail: dpa.elc@gmail.com

signature of architect	signature of owner
------------------------	--------------------

