


TO DEHRI-ON-SONE

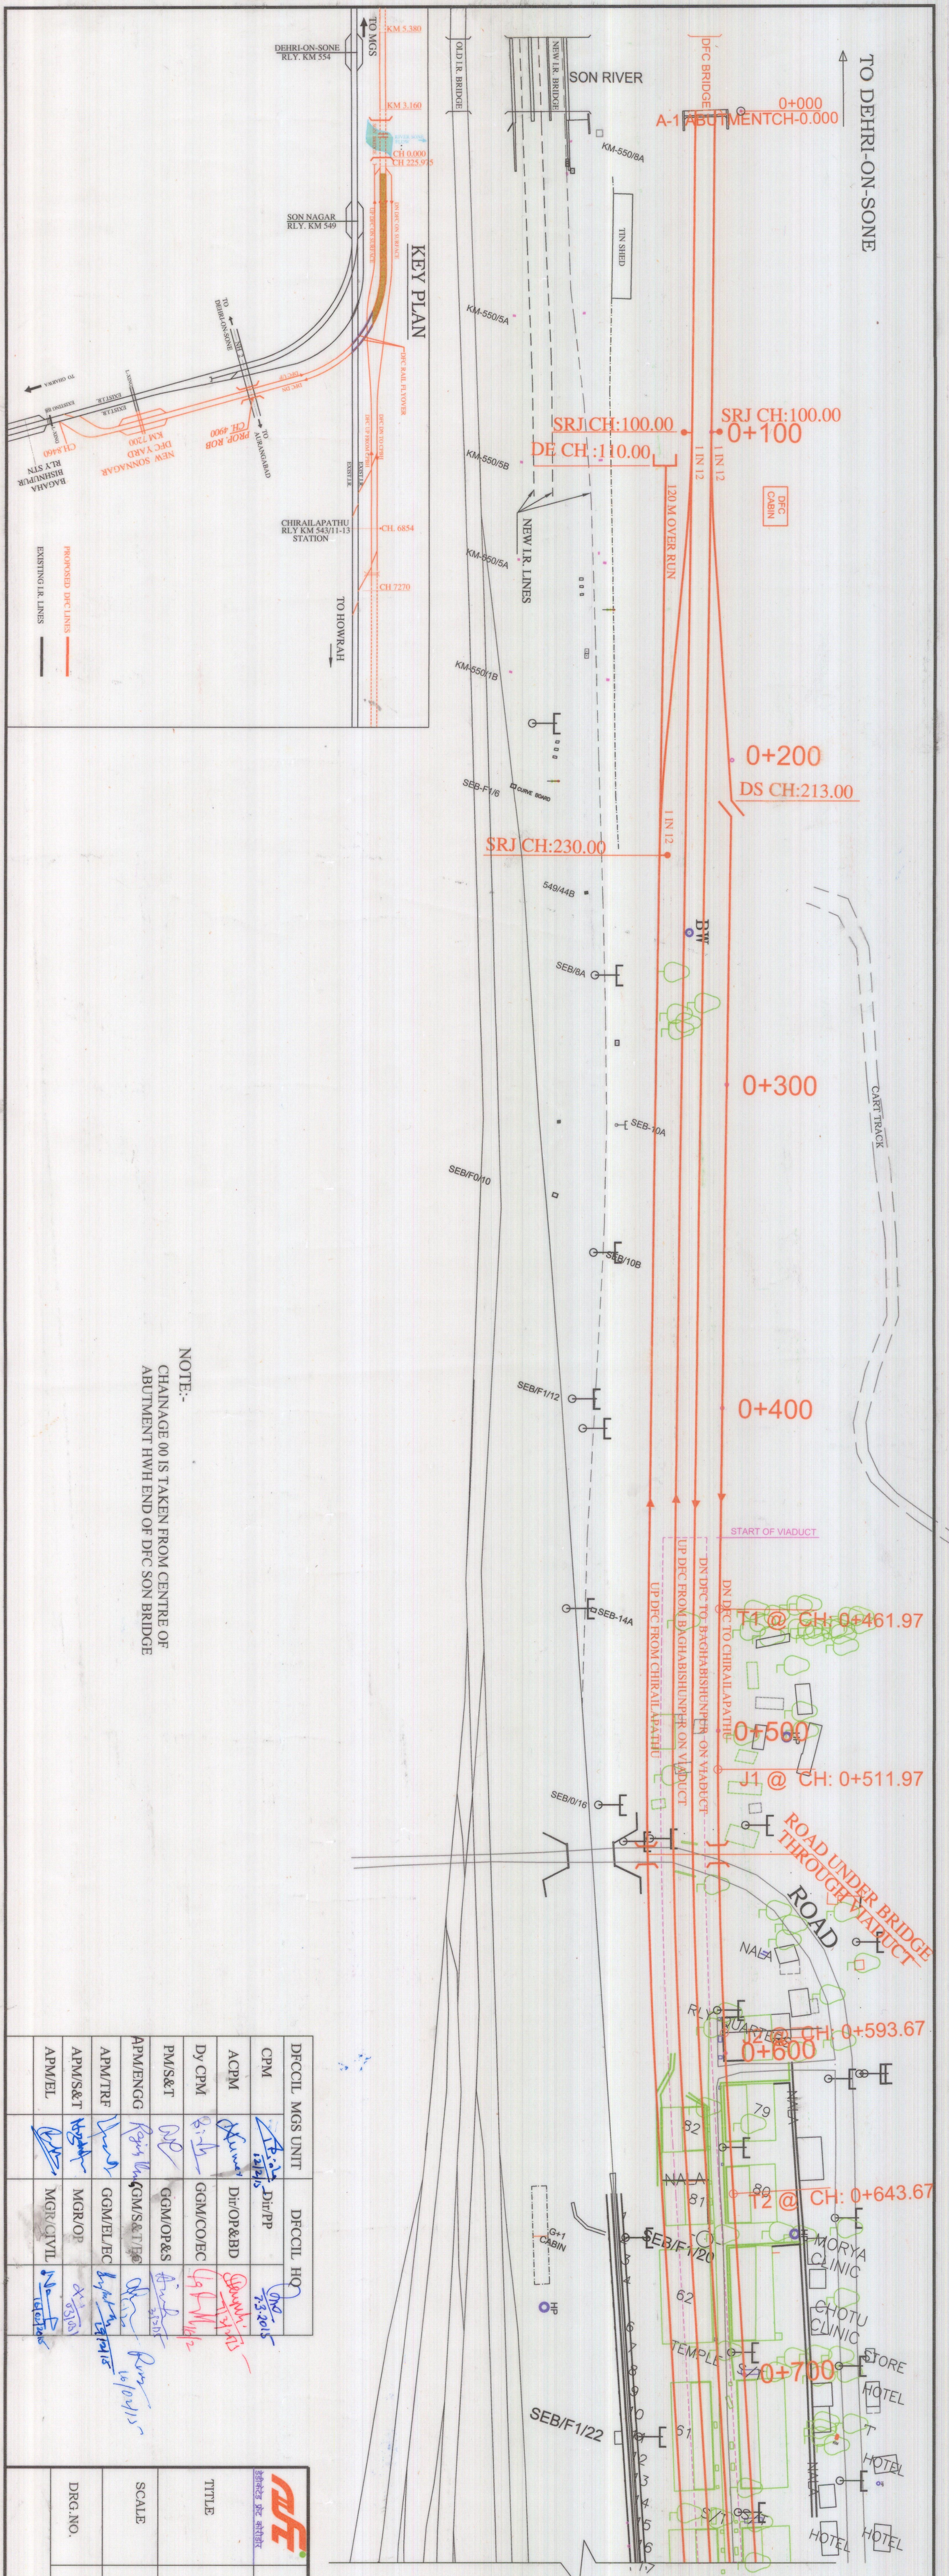

TO CHIRAILPATHU/
BAGAHA BISHNUPUR

NOTE:-
CHAINAGE 00 IS TAKEN FROM CENTRE OF
ABUTMENT HWH END OF DFC SON BRIDGE

DFCCIL MGS UNIT	DFCCIL HQ
CPM	Dir/PP
ACPM	Dir/OP&BD
Dy CPM	GGM/CO/EC
PM/S&T	GGM/OP&S
APM/ENGG	GGM/S&T/EC
APM/TRF	GGM/EL/EC
APM/S&T	MGR/OP
APM/EL	MGR/CVIL

PRAGATI SURVEYORS PVT. LTD.
7/BUILD-9, VISHRANT HSG. SOCIETY VISHRANT WADI
PUNE 411 015
PH:02055201191, email: pragatisurveyors@gmail.com

**DEDICATED FREIGHT CORRIDOR
CORPORATION OF INDIA LTD.**

**DFC CONNECTION AT SONNAGAR
& DN LINES FROM CHIRAILAPATHU
MERGING WITH MAIN DFC LINES**

SCALE: 1:1000

DRG. NO. _____

REVISION _____